


concrete

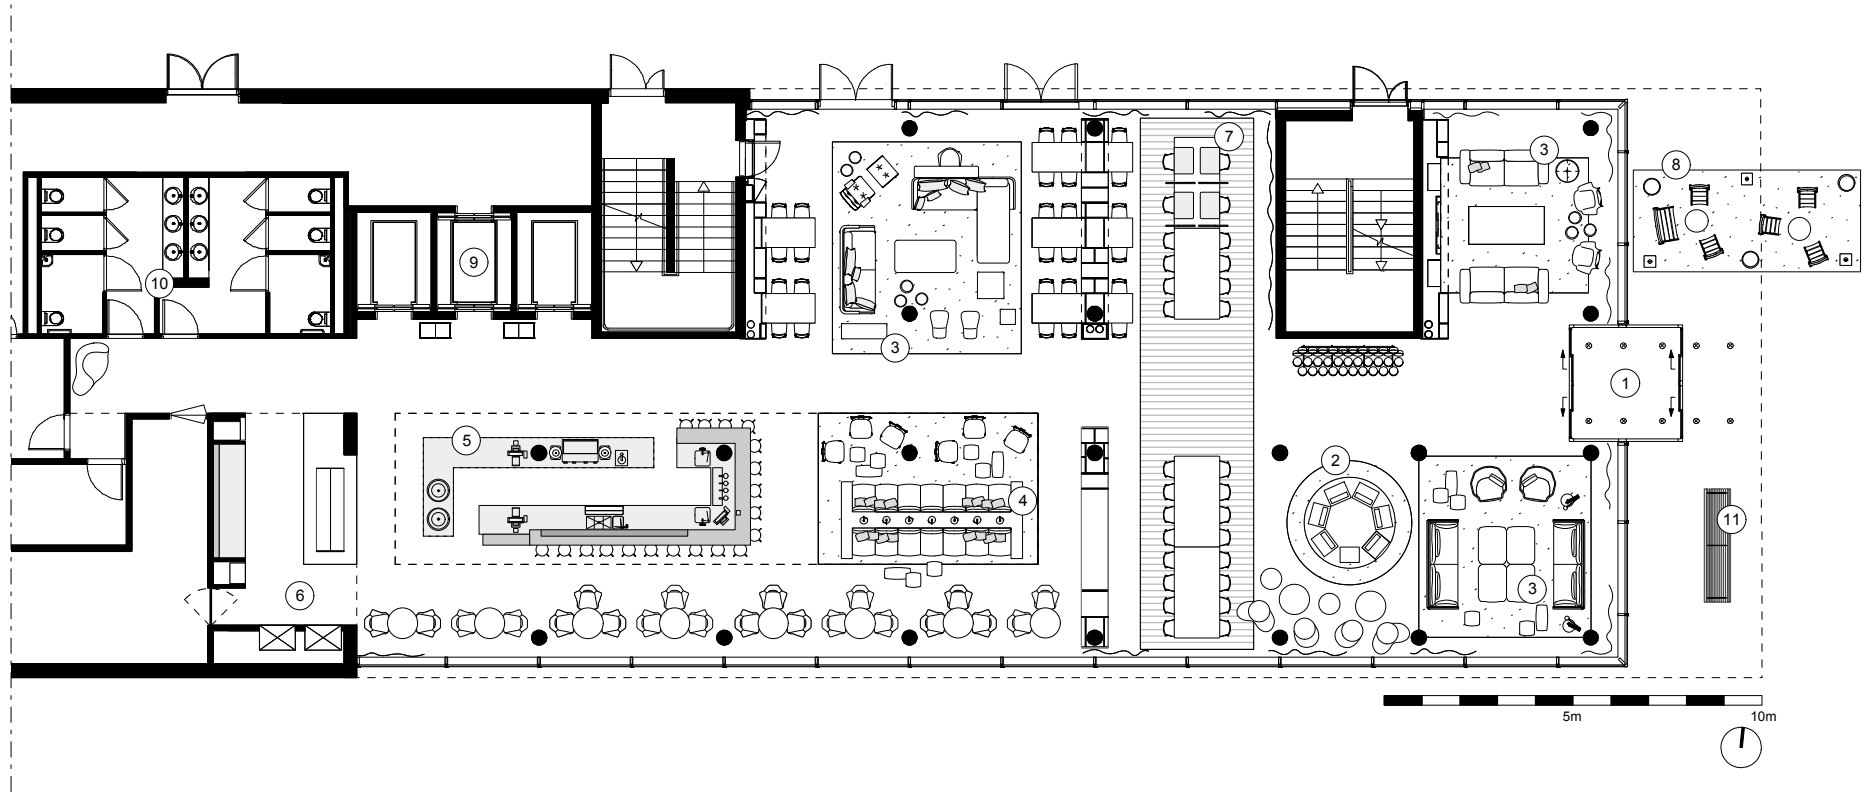

groundfloor

1. entrance
2. check-in area
3. living room area
4. bookcase bench
5. bar
6. kitchen & buffet
7. working area
8. terrace
9. elevator
10. restrooms
11. swing bench