


LOWER LEVEL

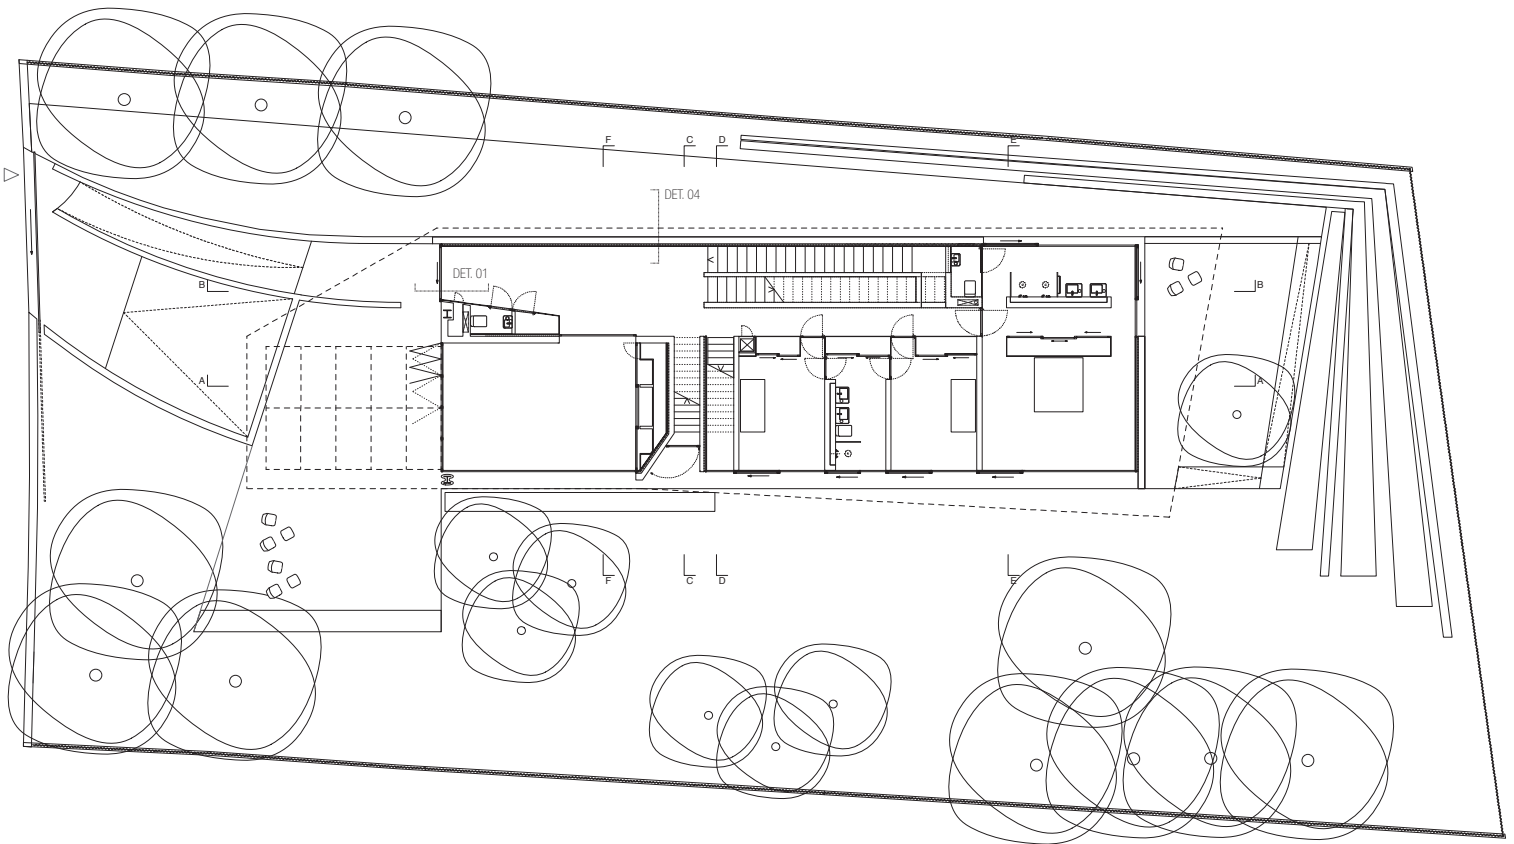

GROUND FLOOR