


8,5
99
99,5
100
100,5
101
101,5
102
102,5
103

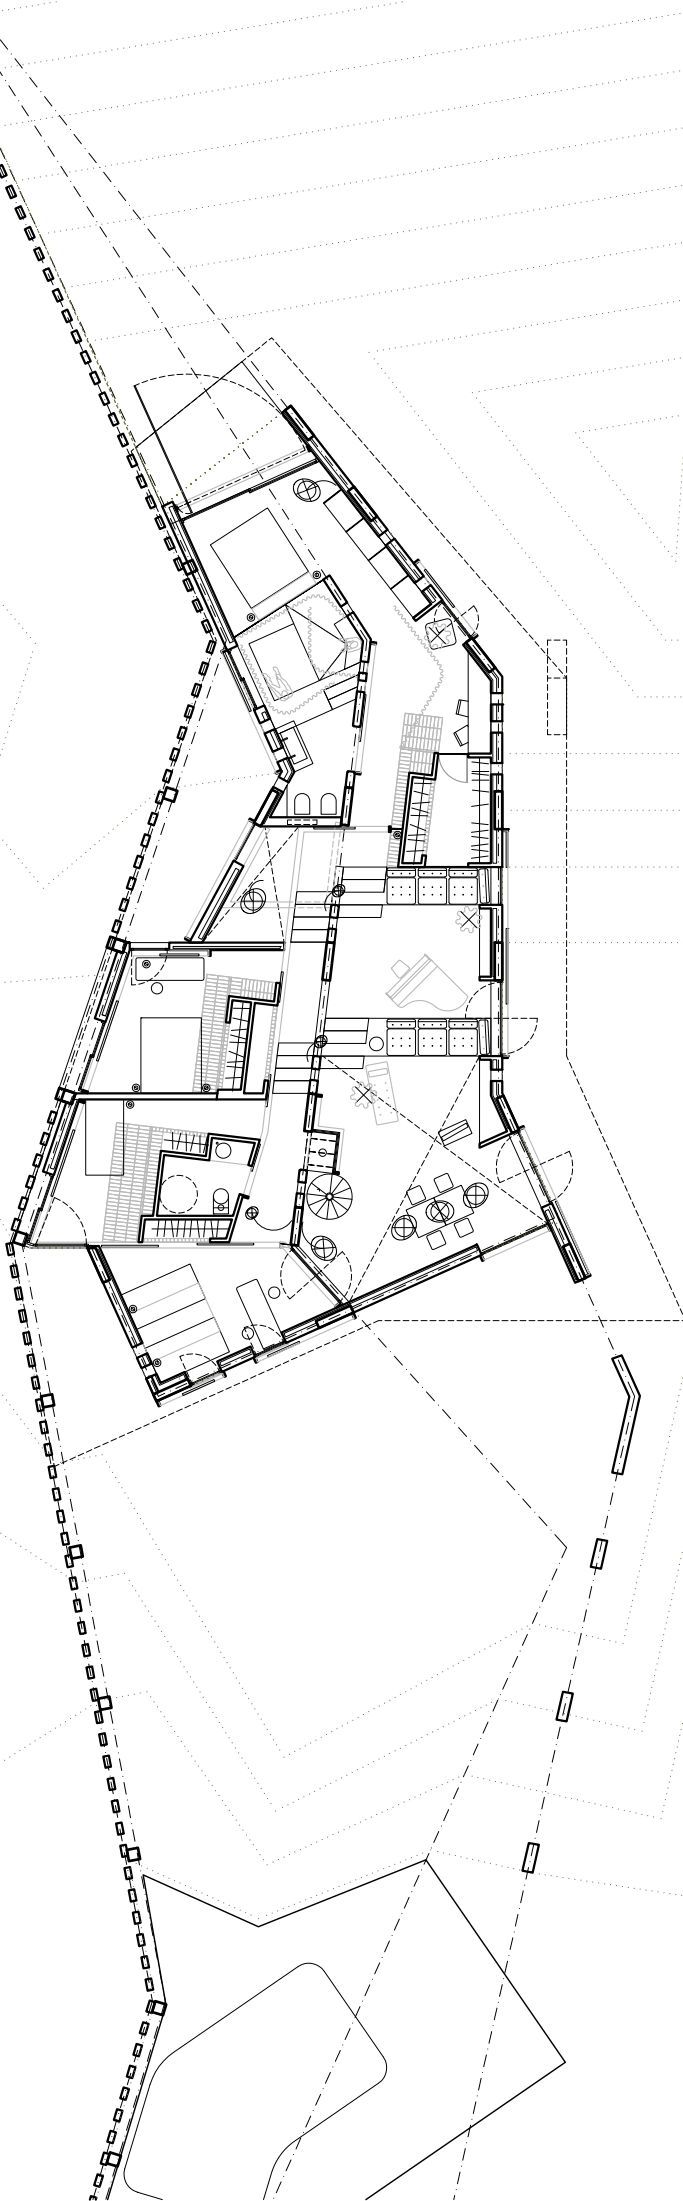

XII Premio Arquitectura de Ladrillo 2011-2013
HISPALYT

BTX



E:1:200

