1 Loading bay

2 Concourse

③ VIP Room


(4) Storage


5 Offices


6 Stage

(7) Food and beverages


8 Restaurant and bar

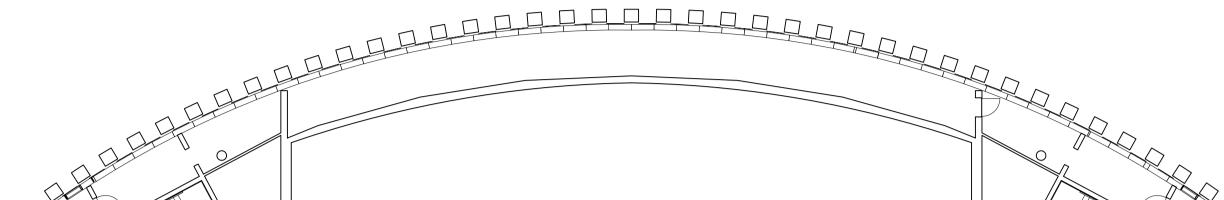

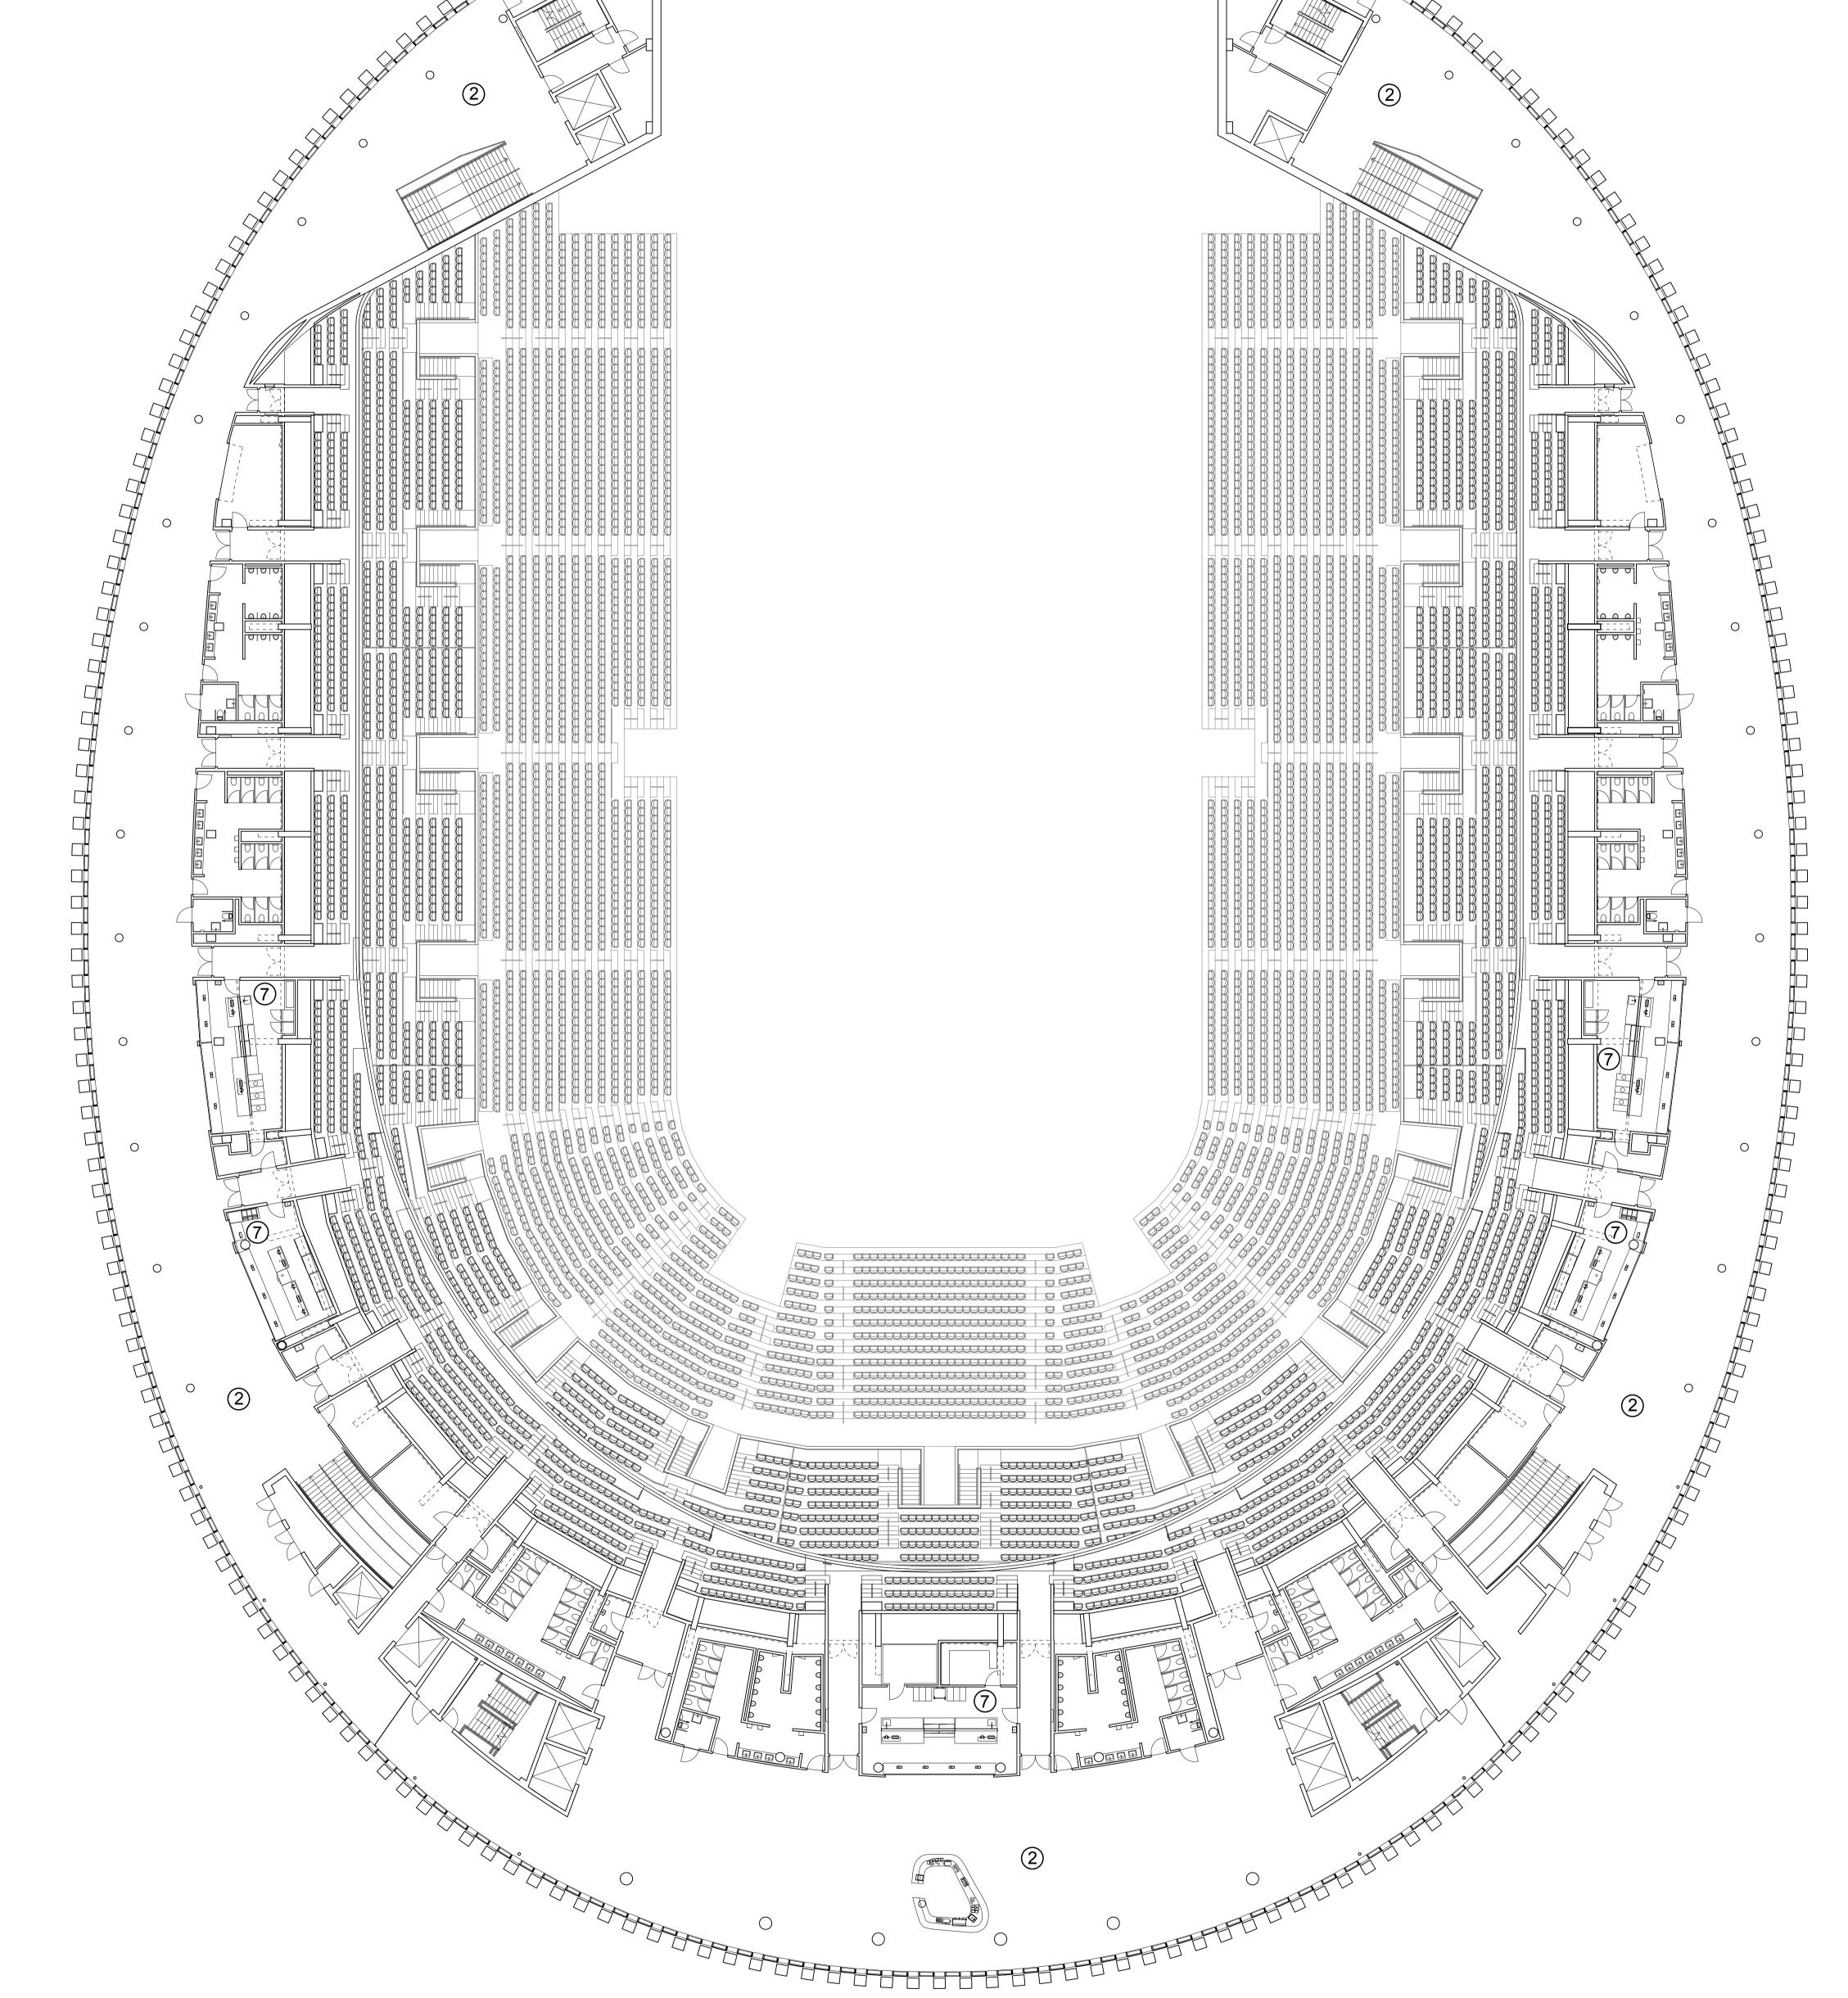

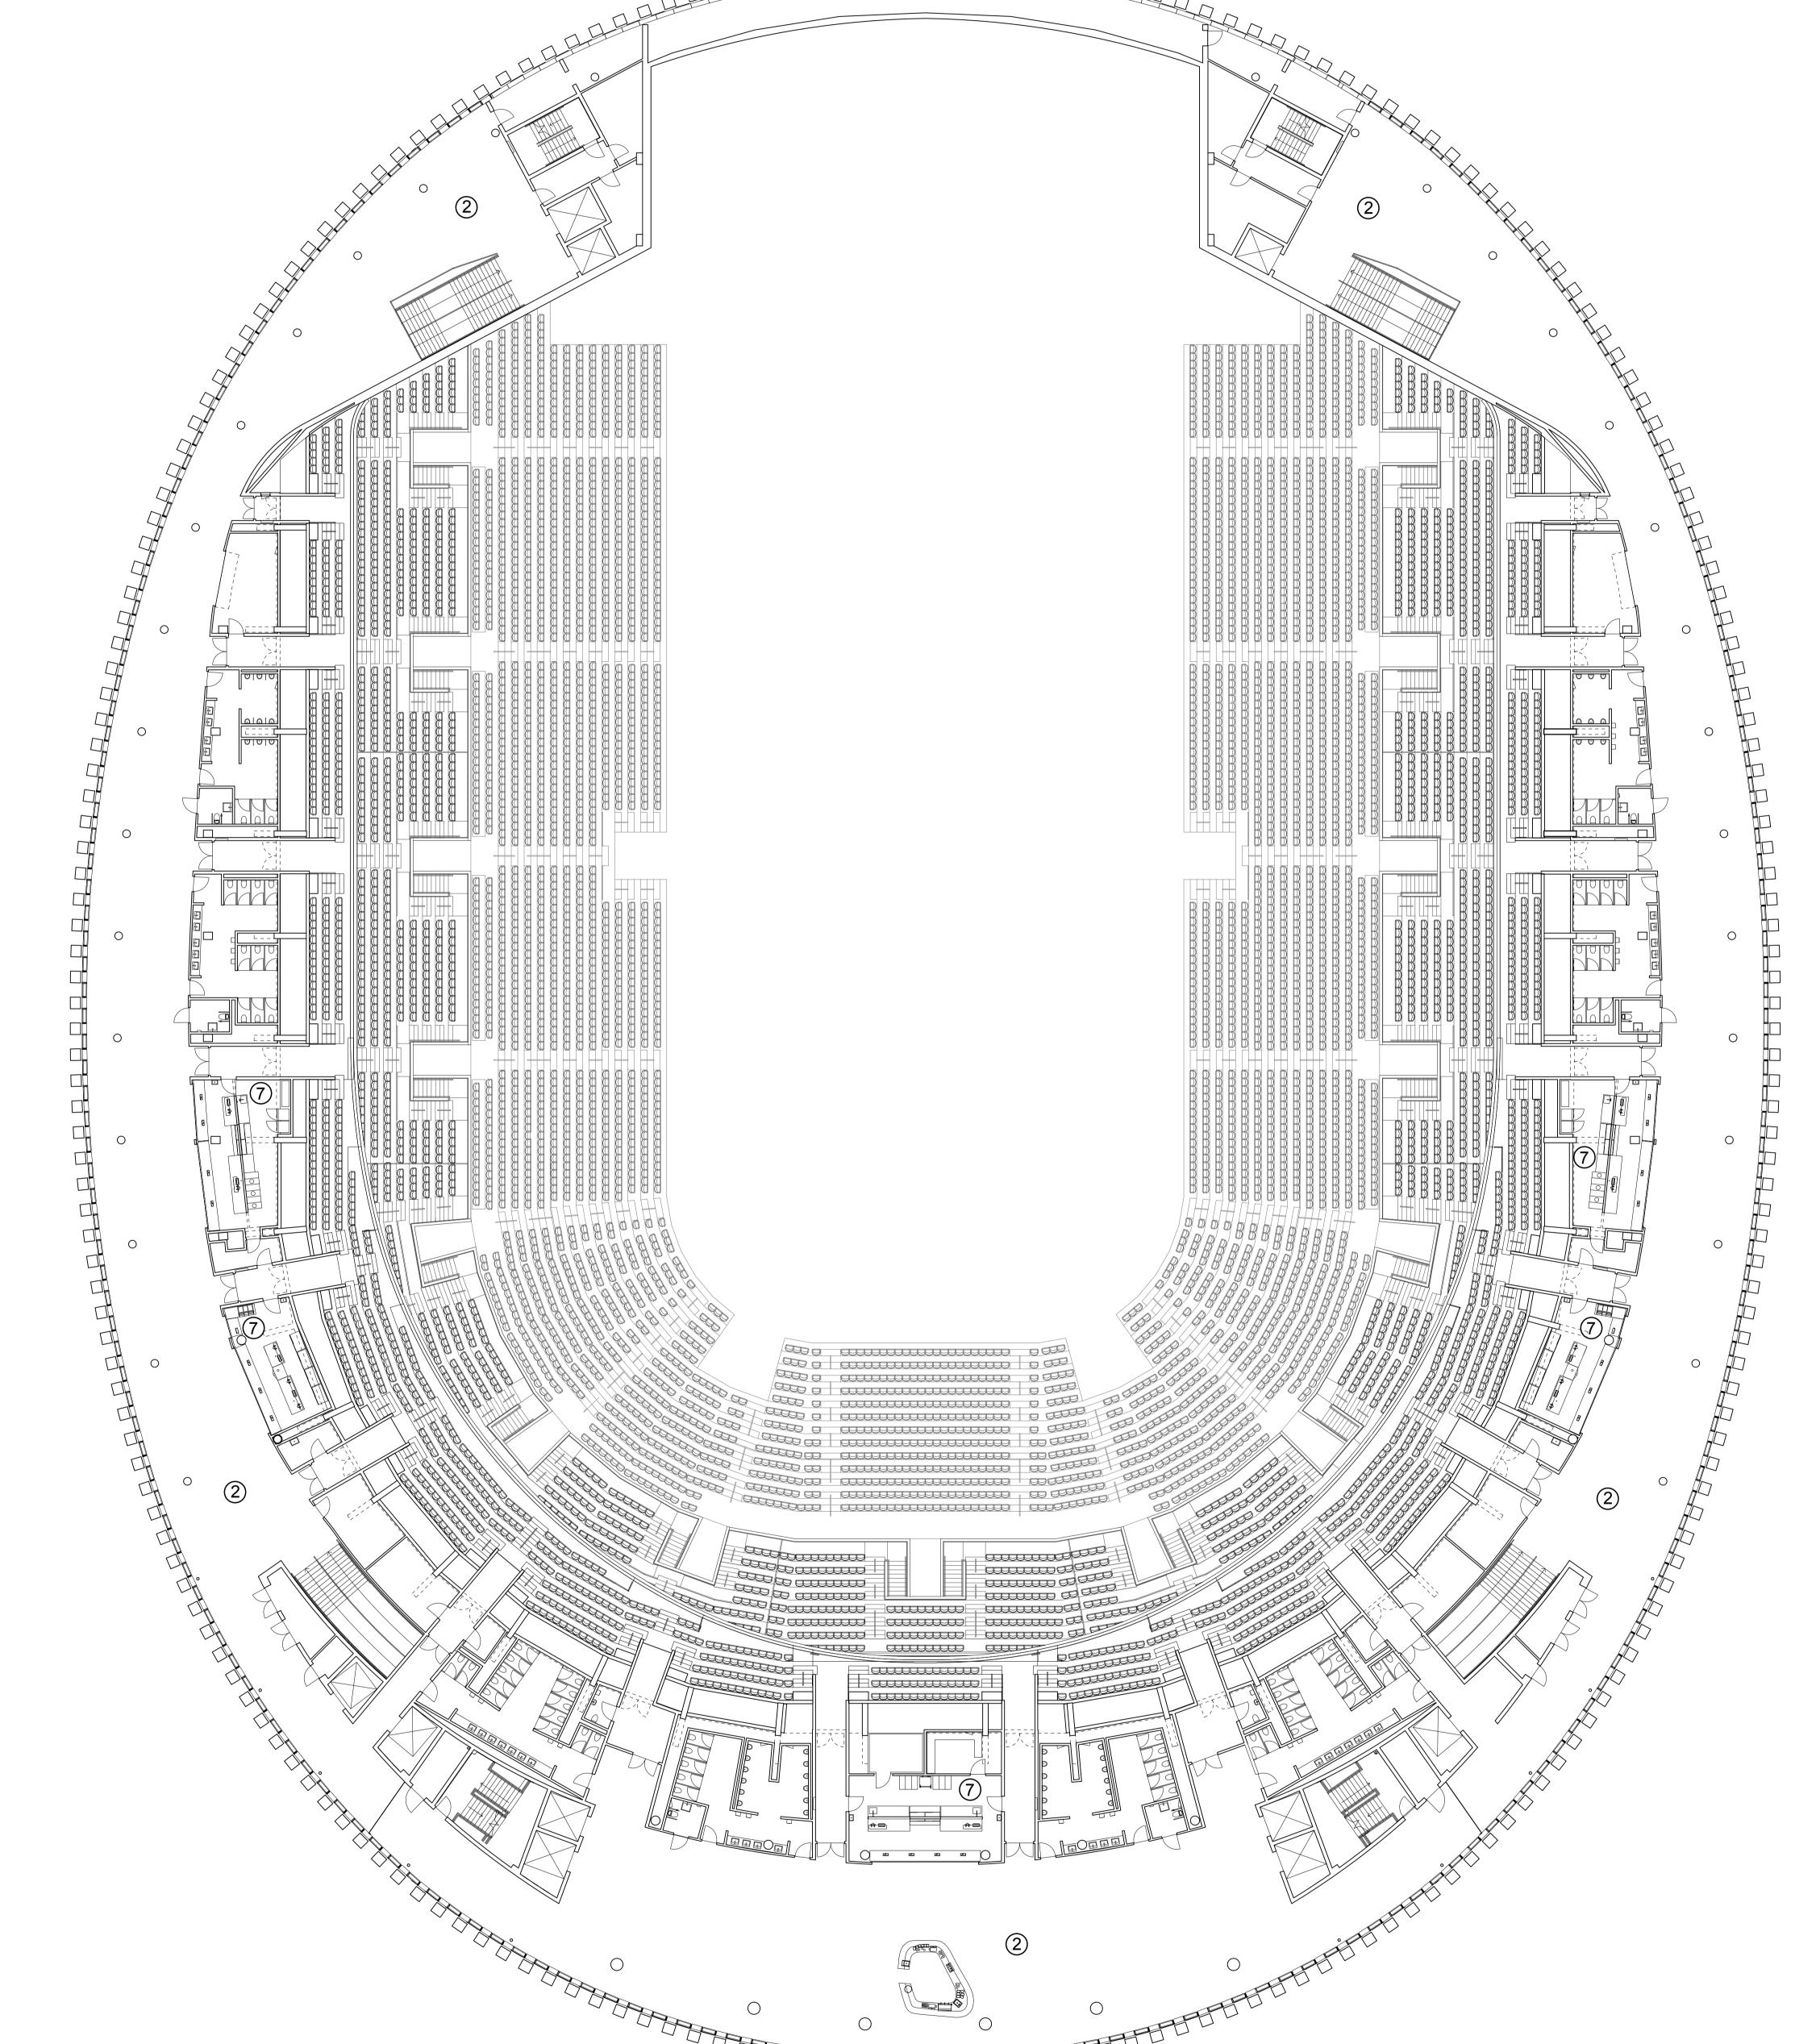



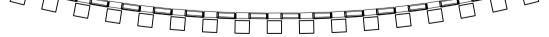

------

