


ROAD

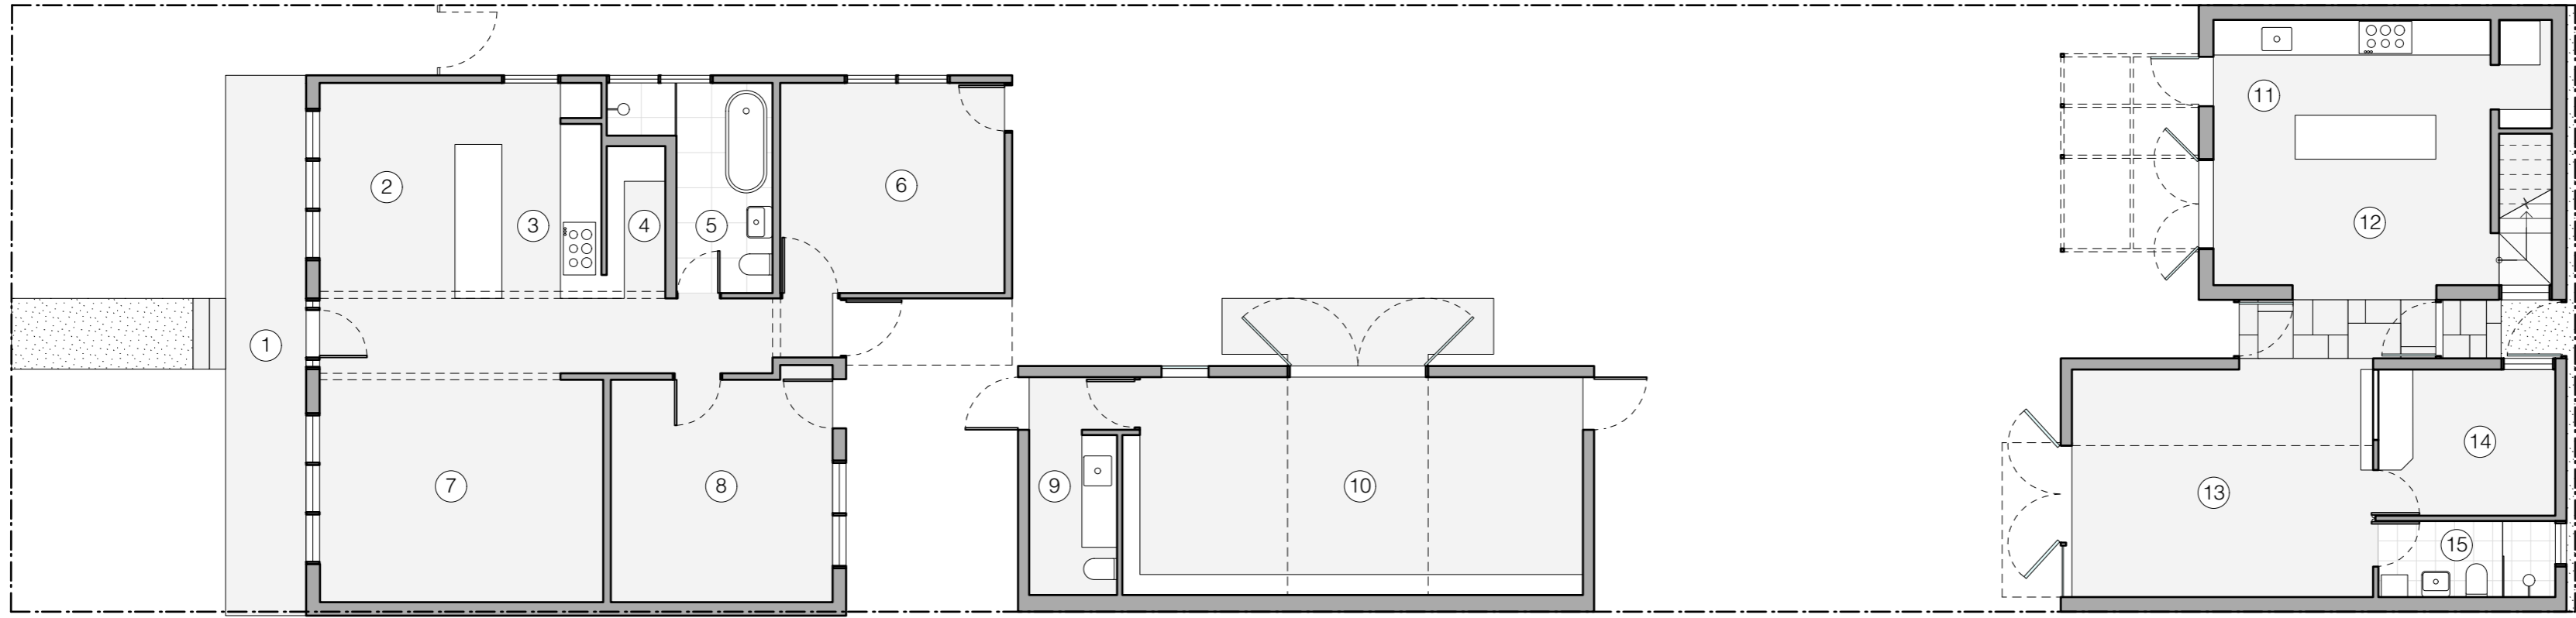


LANE

Ground Floor Plan



ROAD

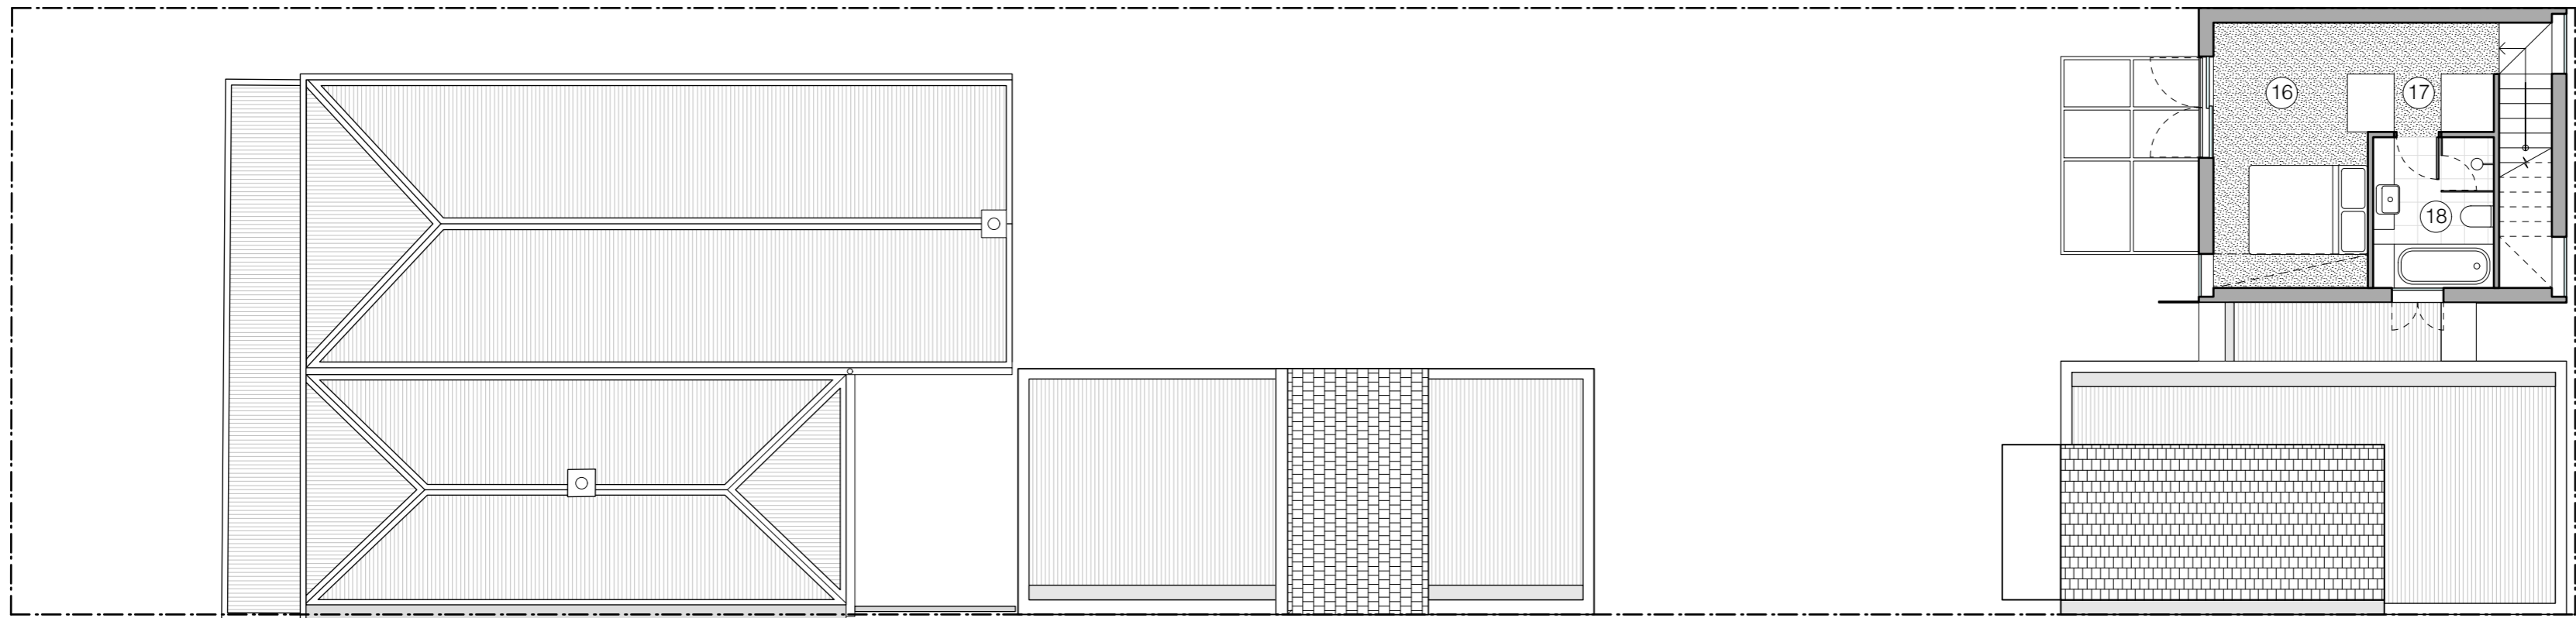

LANE


First Floor Plan



- 1. Porch
- 2. Dining
- 3. Kitchen
- 4. Pantry
- 5. Bathroom
- 6. Bedroom
- 7. Living
- 8. Bedroom
- 9. Laundry
- 10. Library
- 11. Kitchen
- 12. Dining
- 13. Living
- 14. Study
- 15. Bathroom
- 16. Bedroom
- 17. Robe
- 18. Ensuite


ROAD

LANE

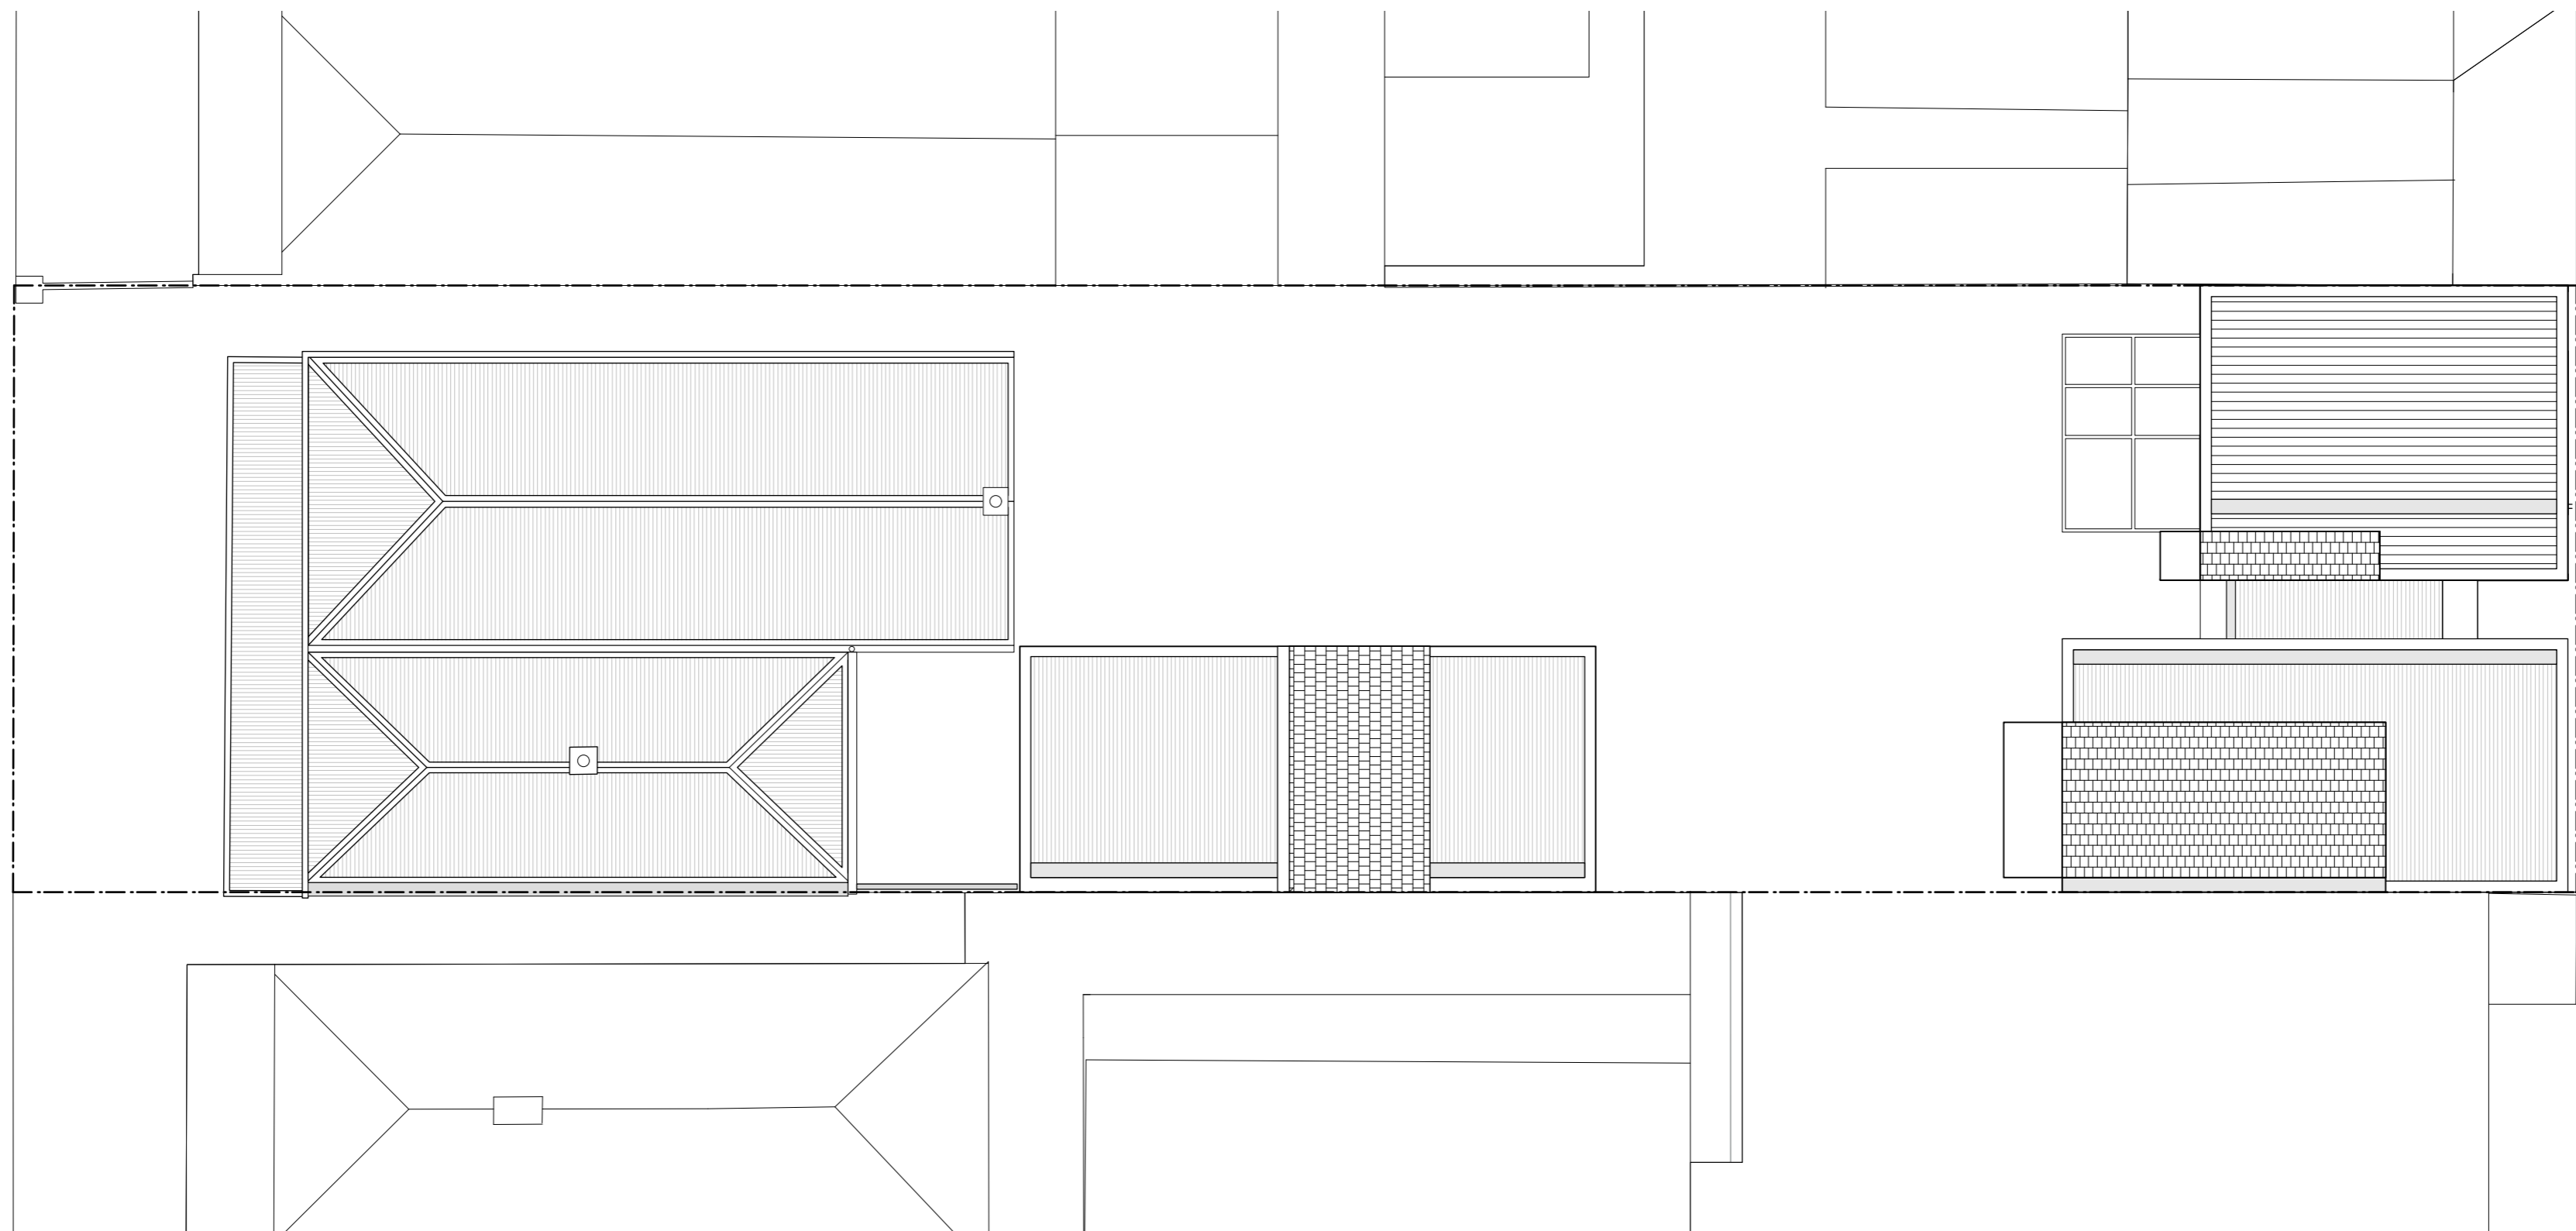


Site Plan


0 1m 5m

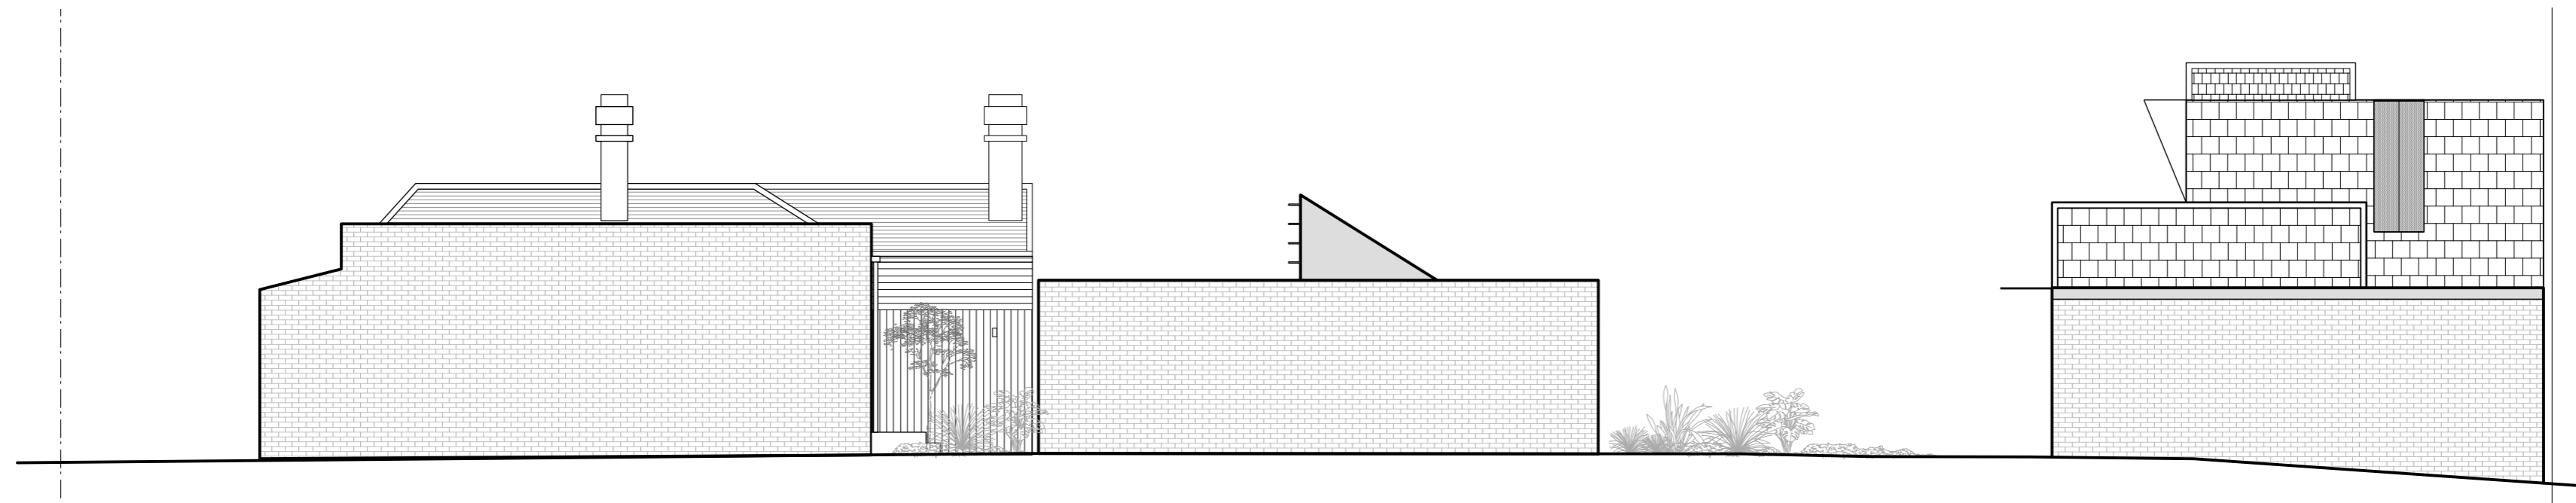



Elevation West

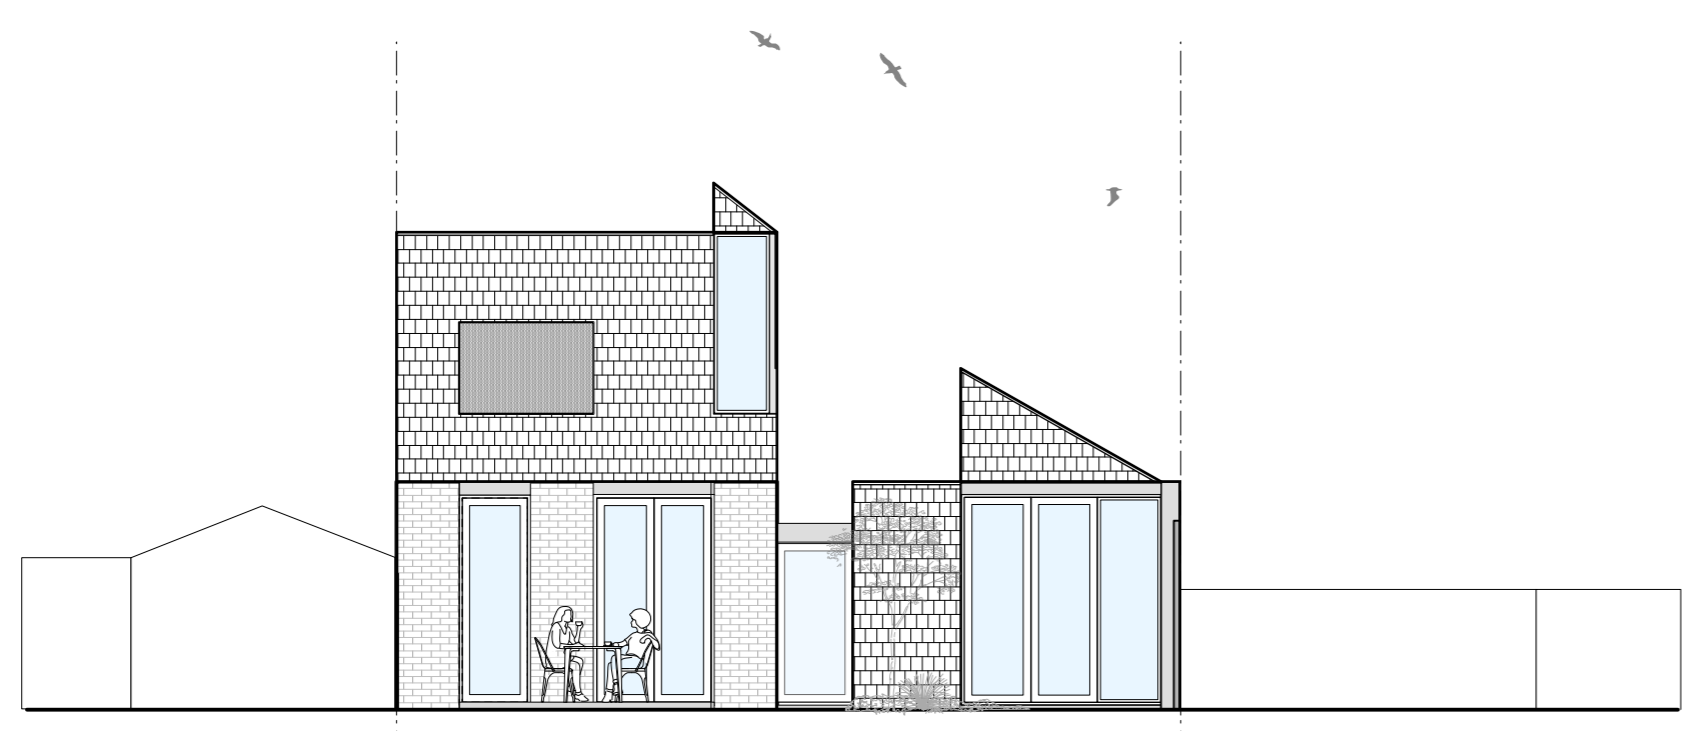

Elevation North

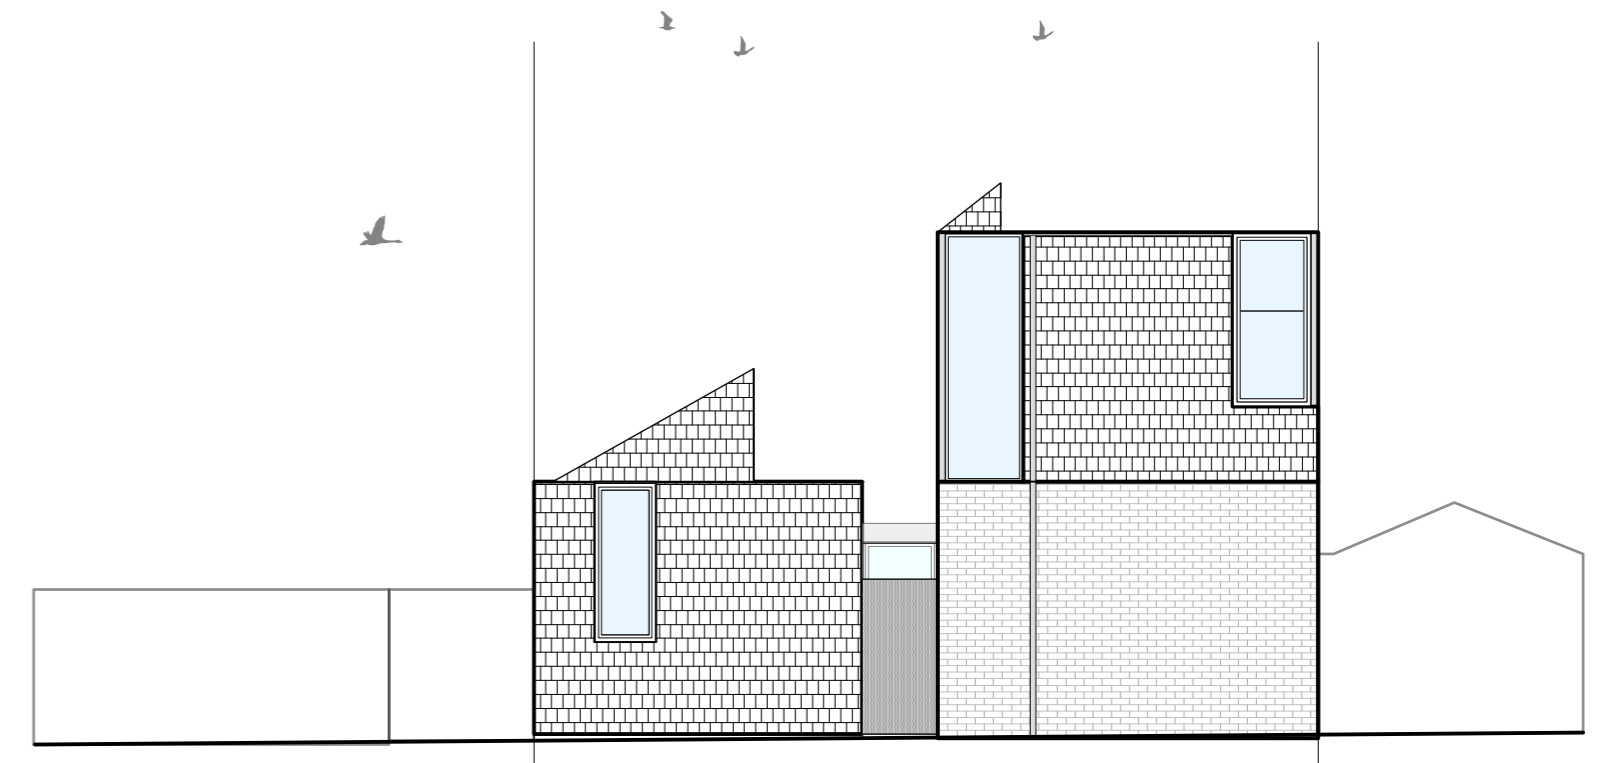

Elevation South

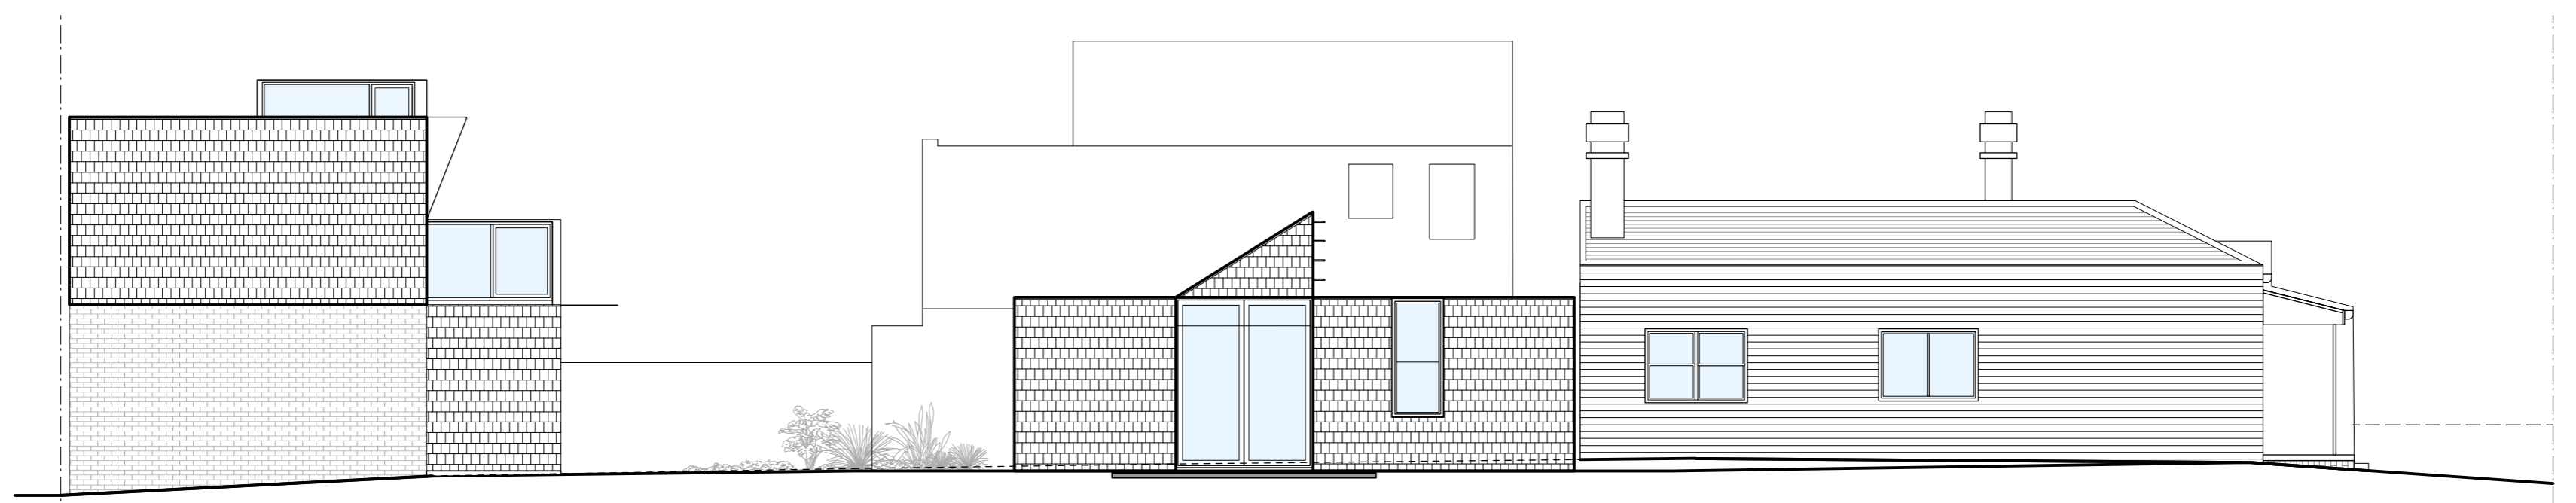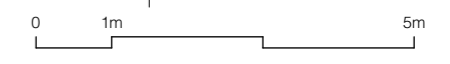

Elevation East

