





0 1 3 6M
招商中心剖面A

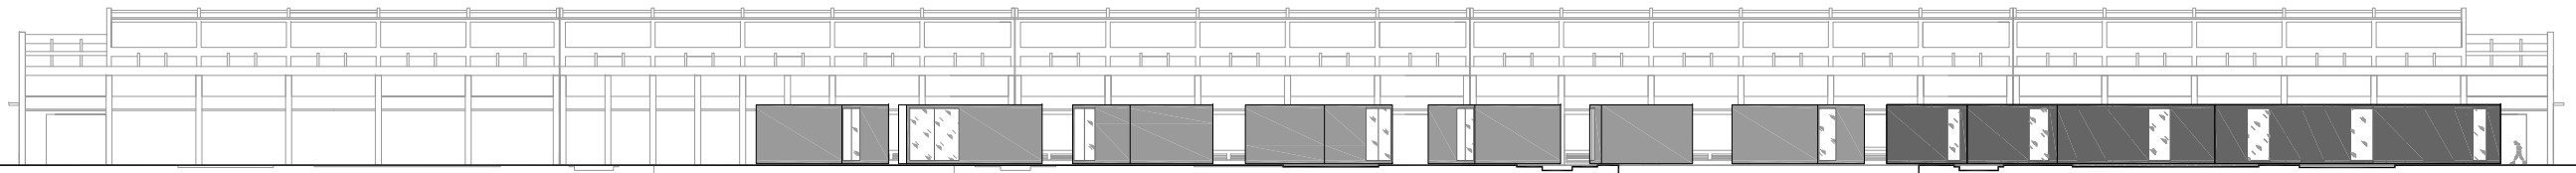

0 1 3 6M
招商中心南立面

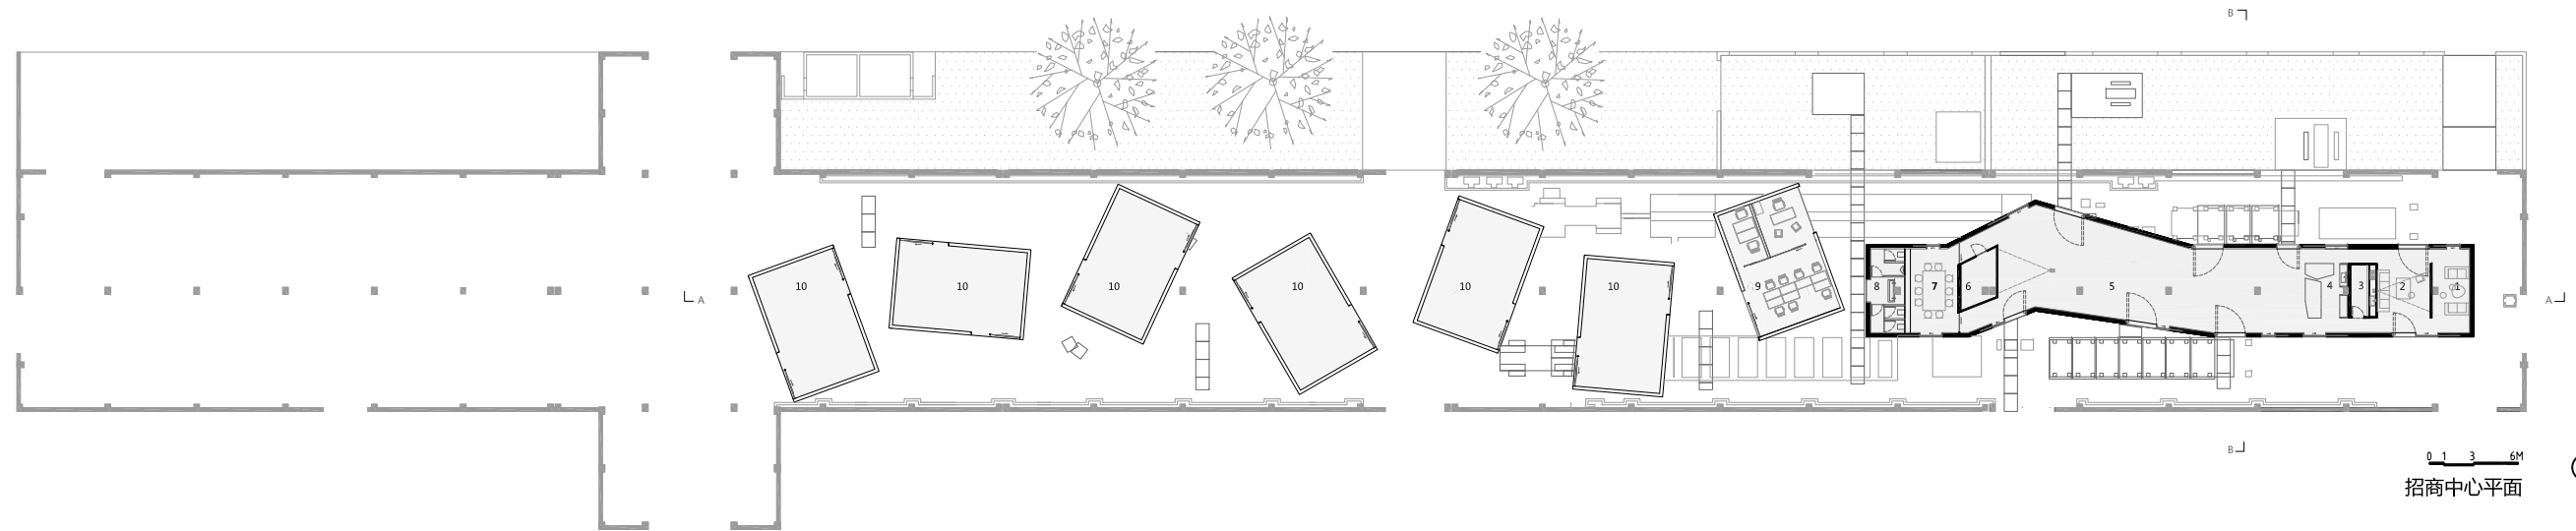

- 1.休息 relaxing
- 2.洽谈 discussing room
- 3.厨房 kitchen
- 4.酒吧 bar
- 5.展览 gallery
- 6.储物 storeroom
- 7.会议 meeting room
- 8.洗手间 toilet
- 9.办公 Office
- 10.艺术工作室 Art Studio