






Context Plan

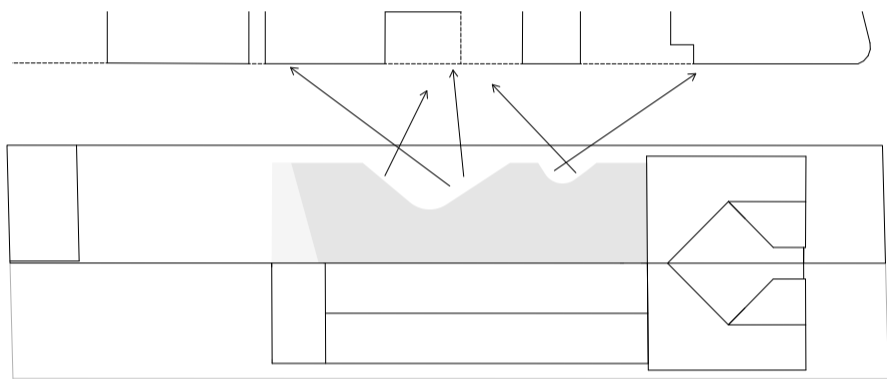


Oblique views to laneway

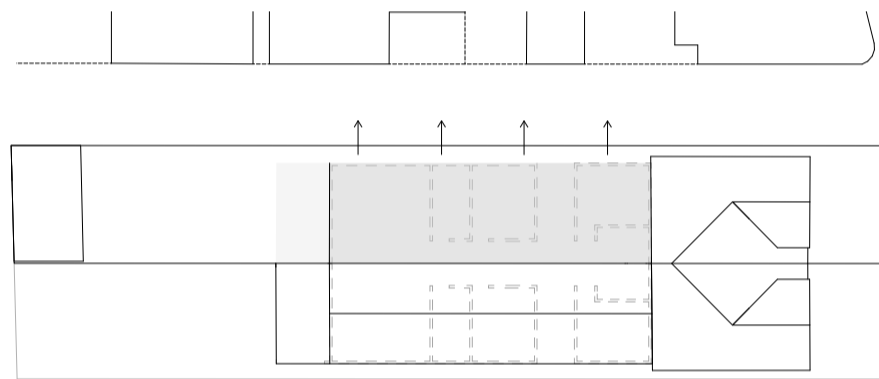

Frontal relationship to laneway, typical of many semi-detached dwellings

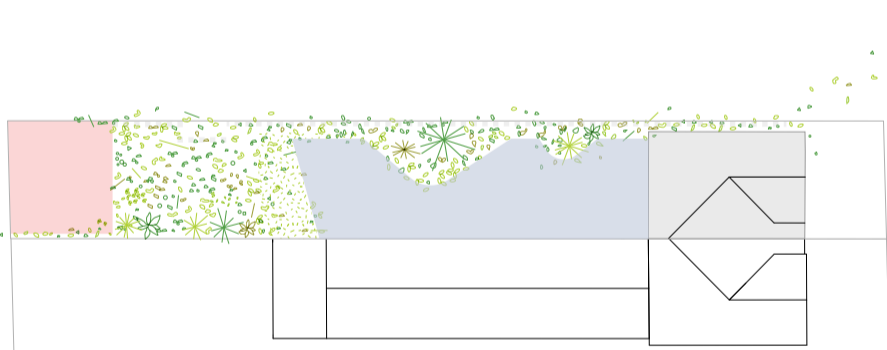


Solid carving on upper floor

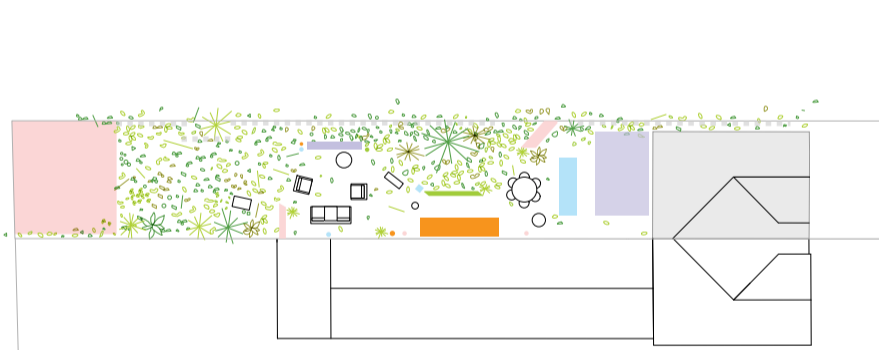


Continuous garden on ground floor



Unfolded Laneway

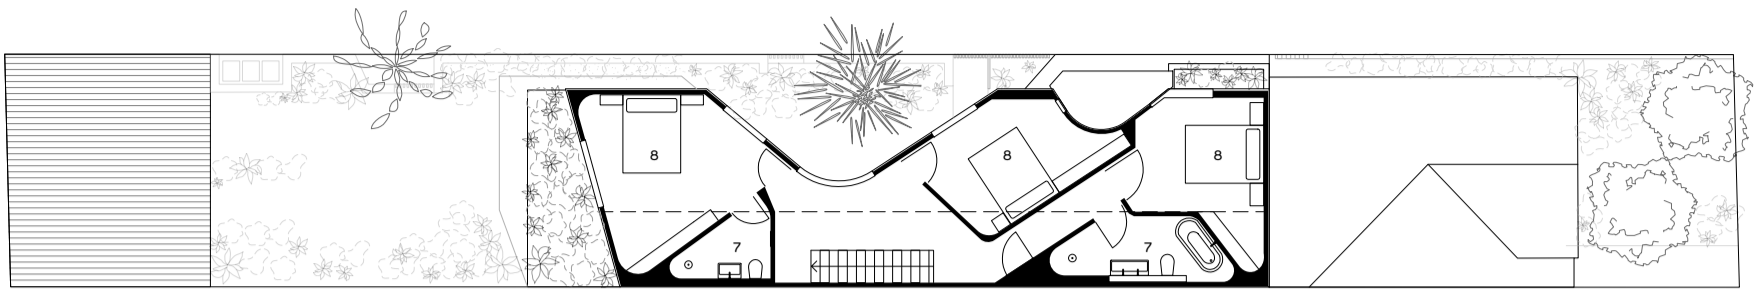


First Floor Plan

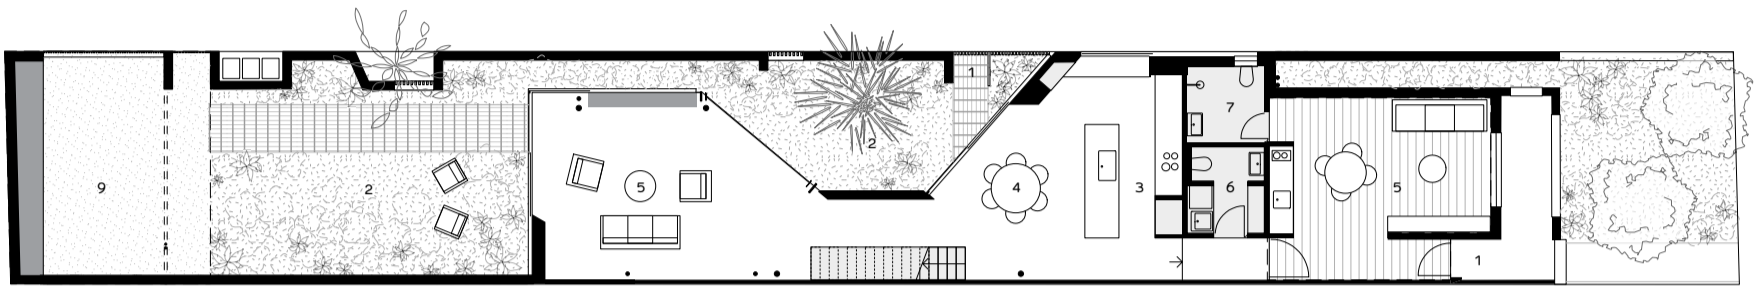

Ground Floor Plan



Short Section

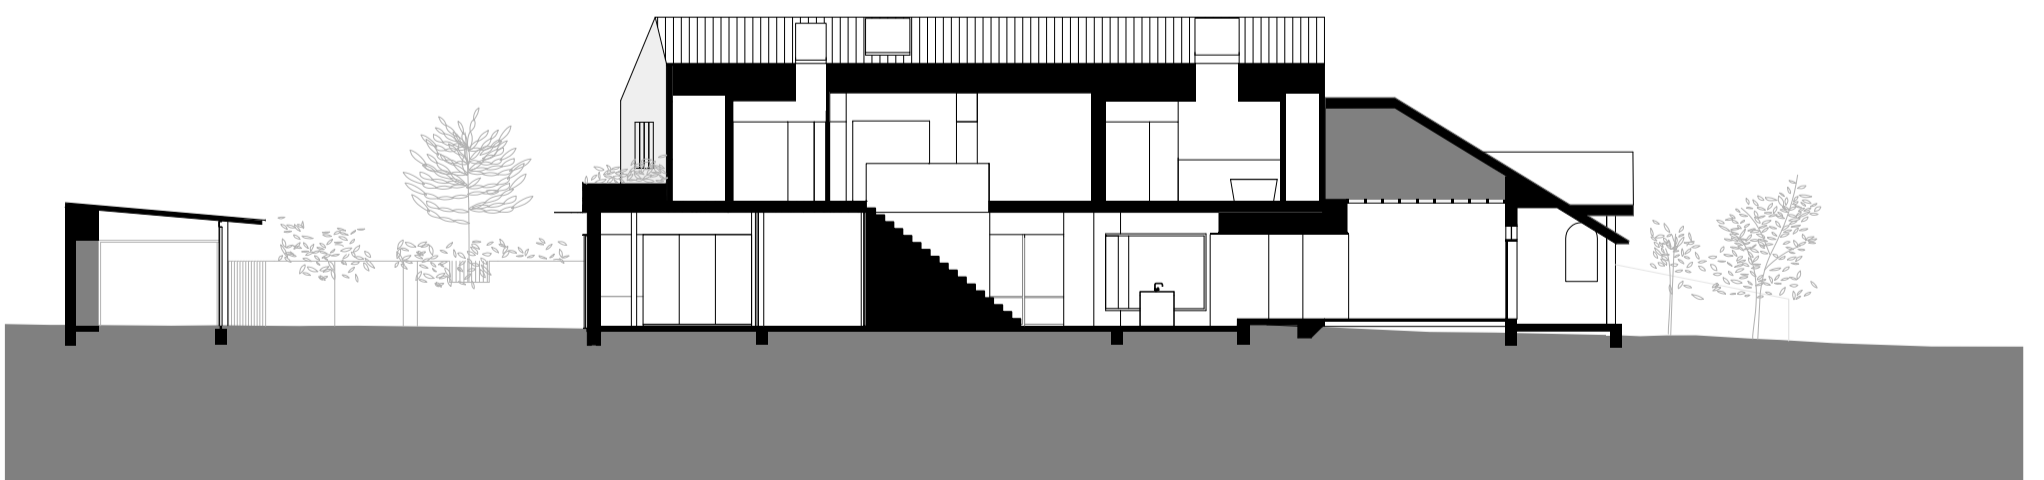

Long Section

- 1. Entry
- 2. Courtyard
- 3. Kitchen
- 4. Dining
- 5. Living
- 6. Laundry
- 7. Bathroom
- 8. Bedroom
- 9. Garage

