


- 01 Office
- 02 Commercial
- 03 Residential

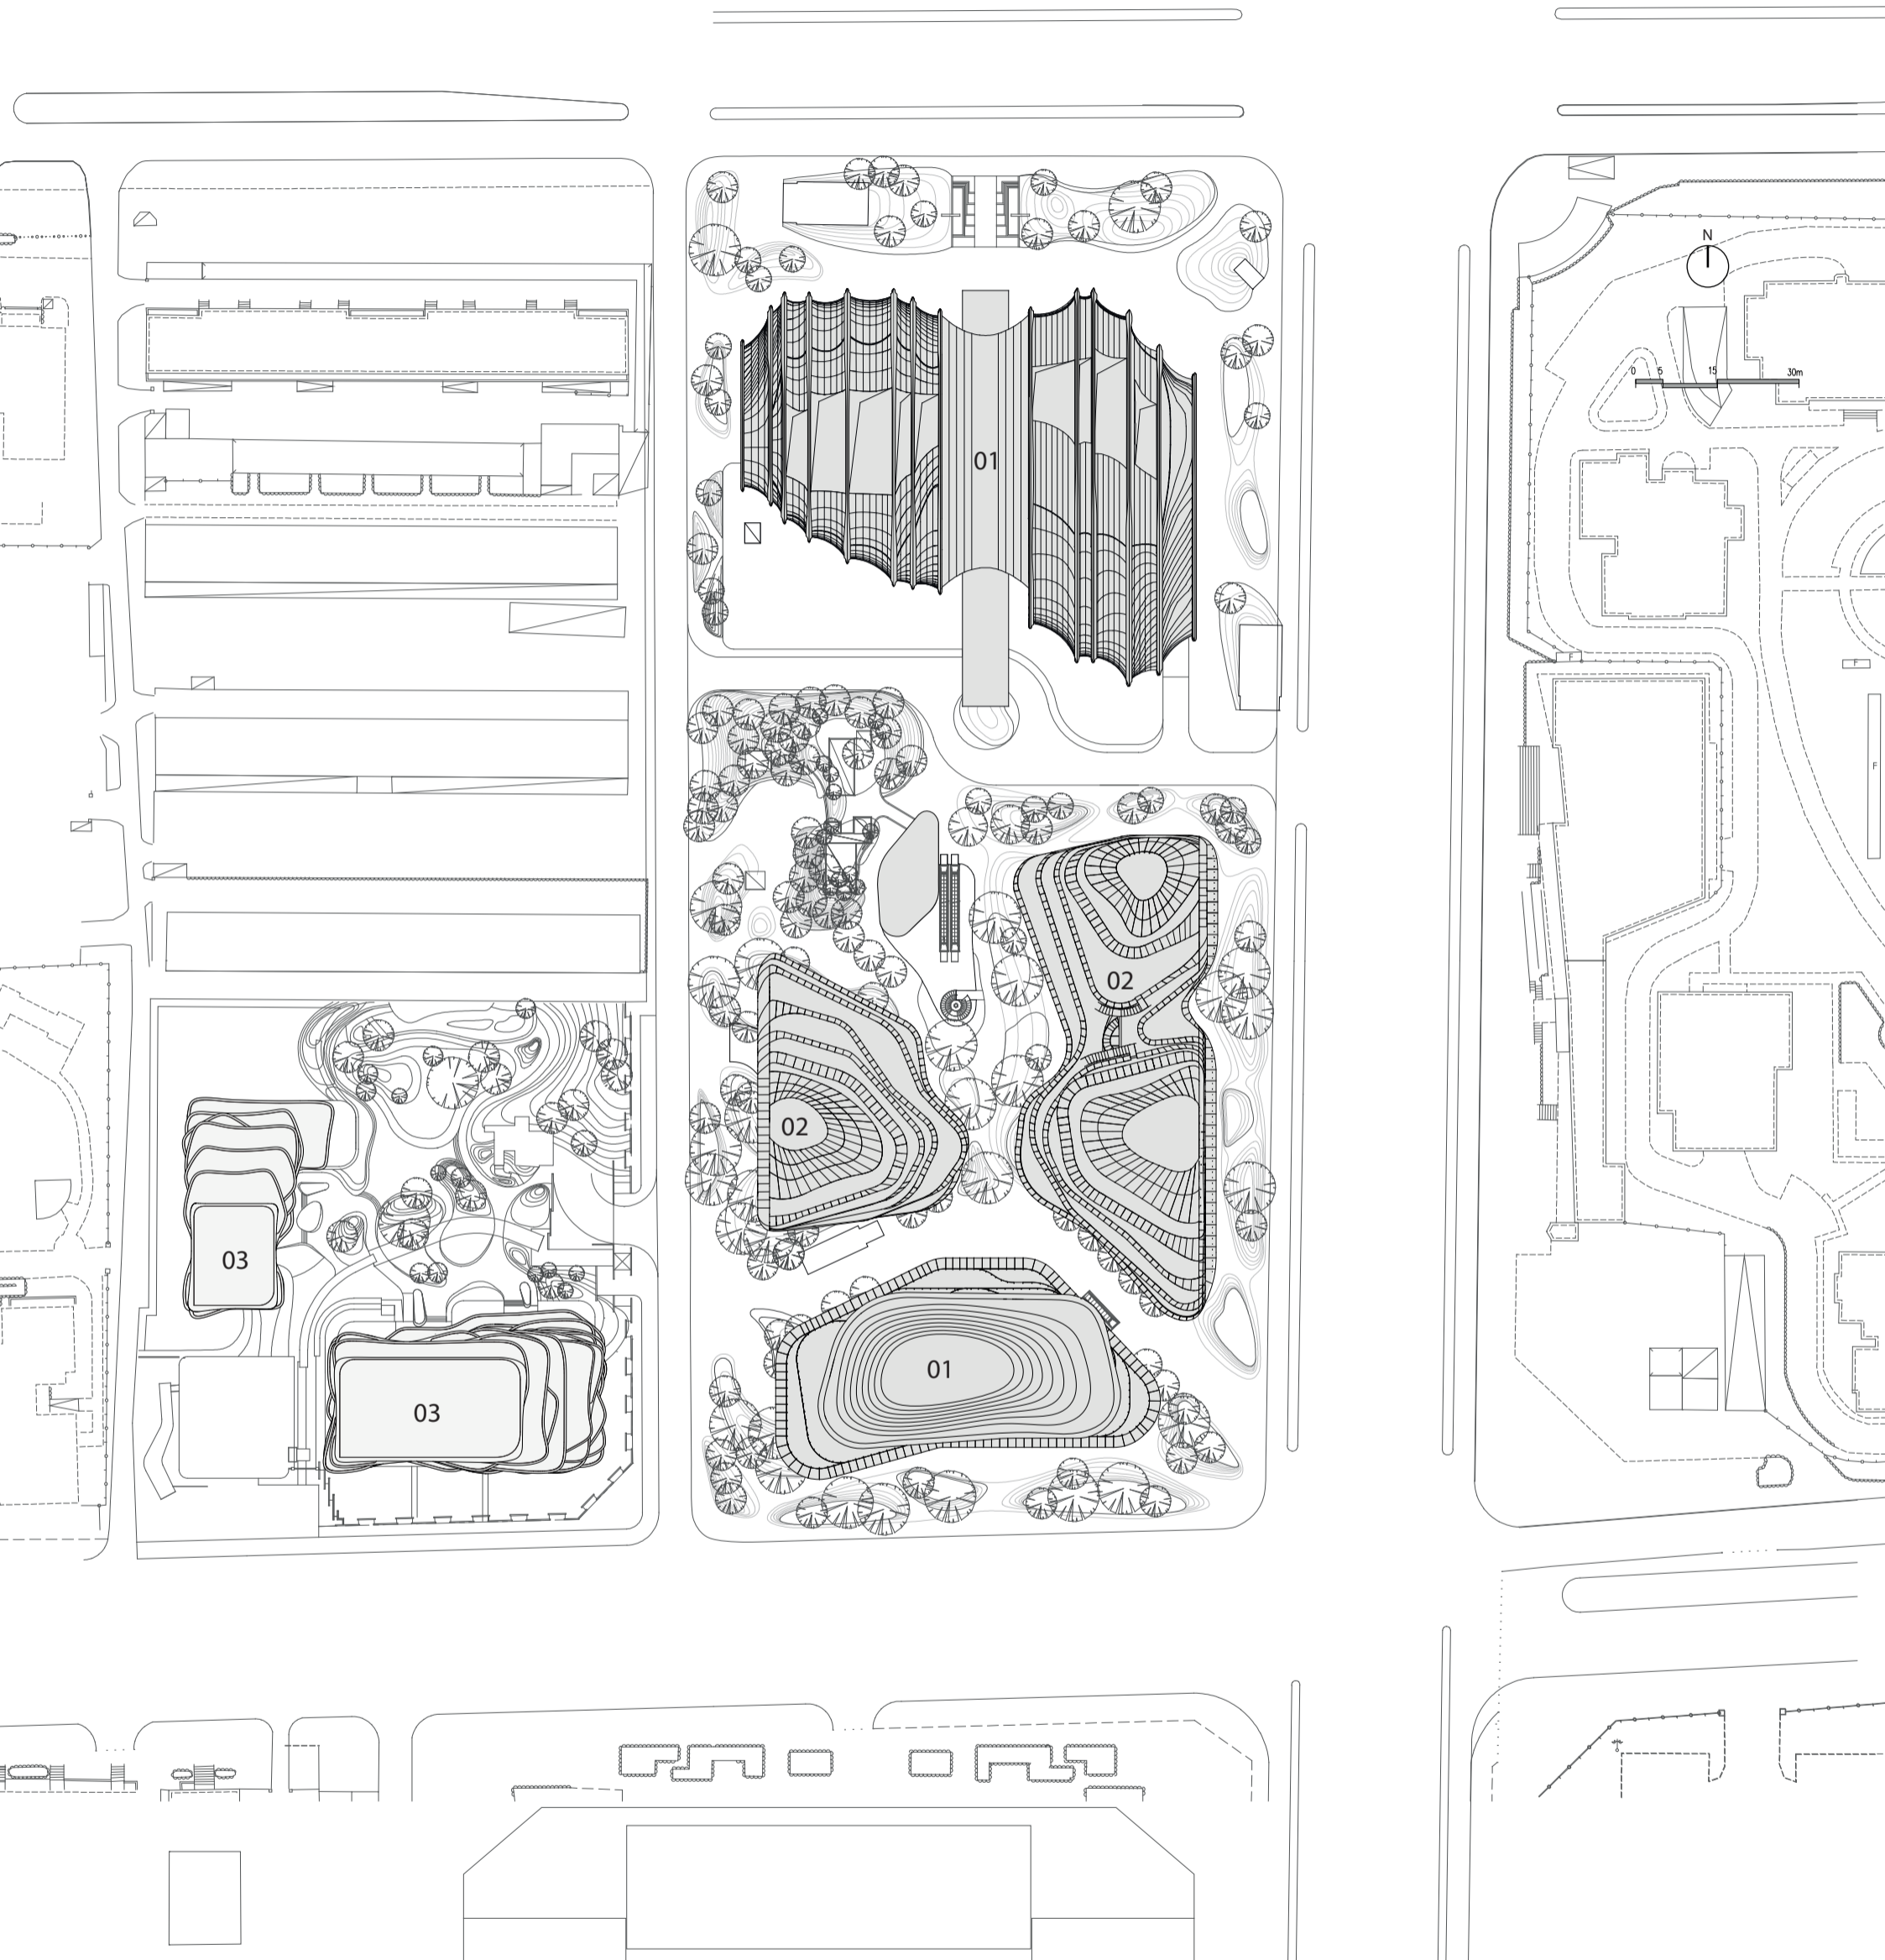

Masterplan