


RAAM MET LUIFEL

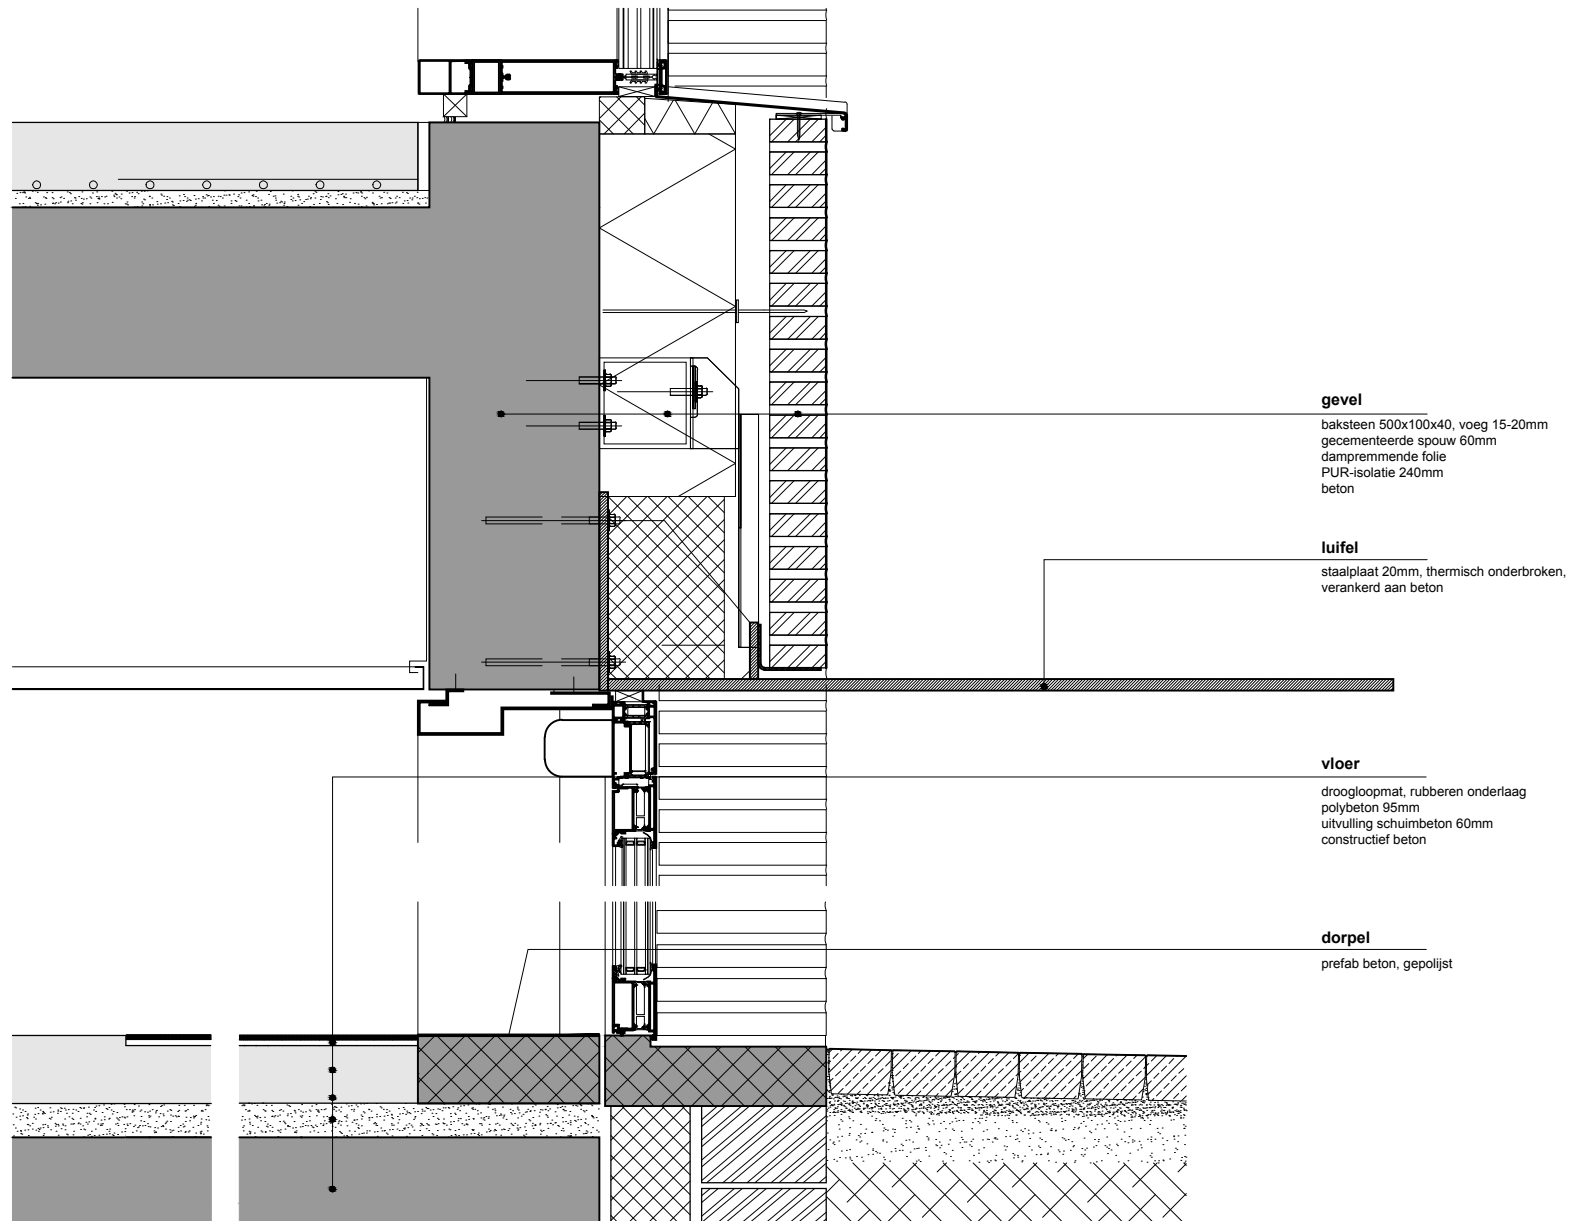

0 100 200 500  
mm