



Ground Floor Plan



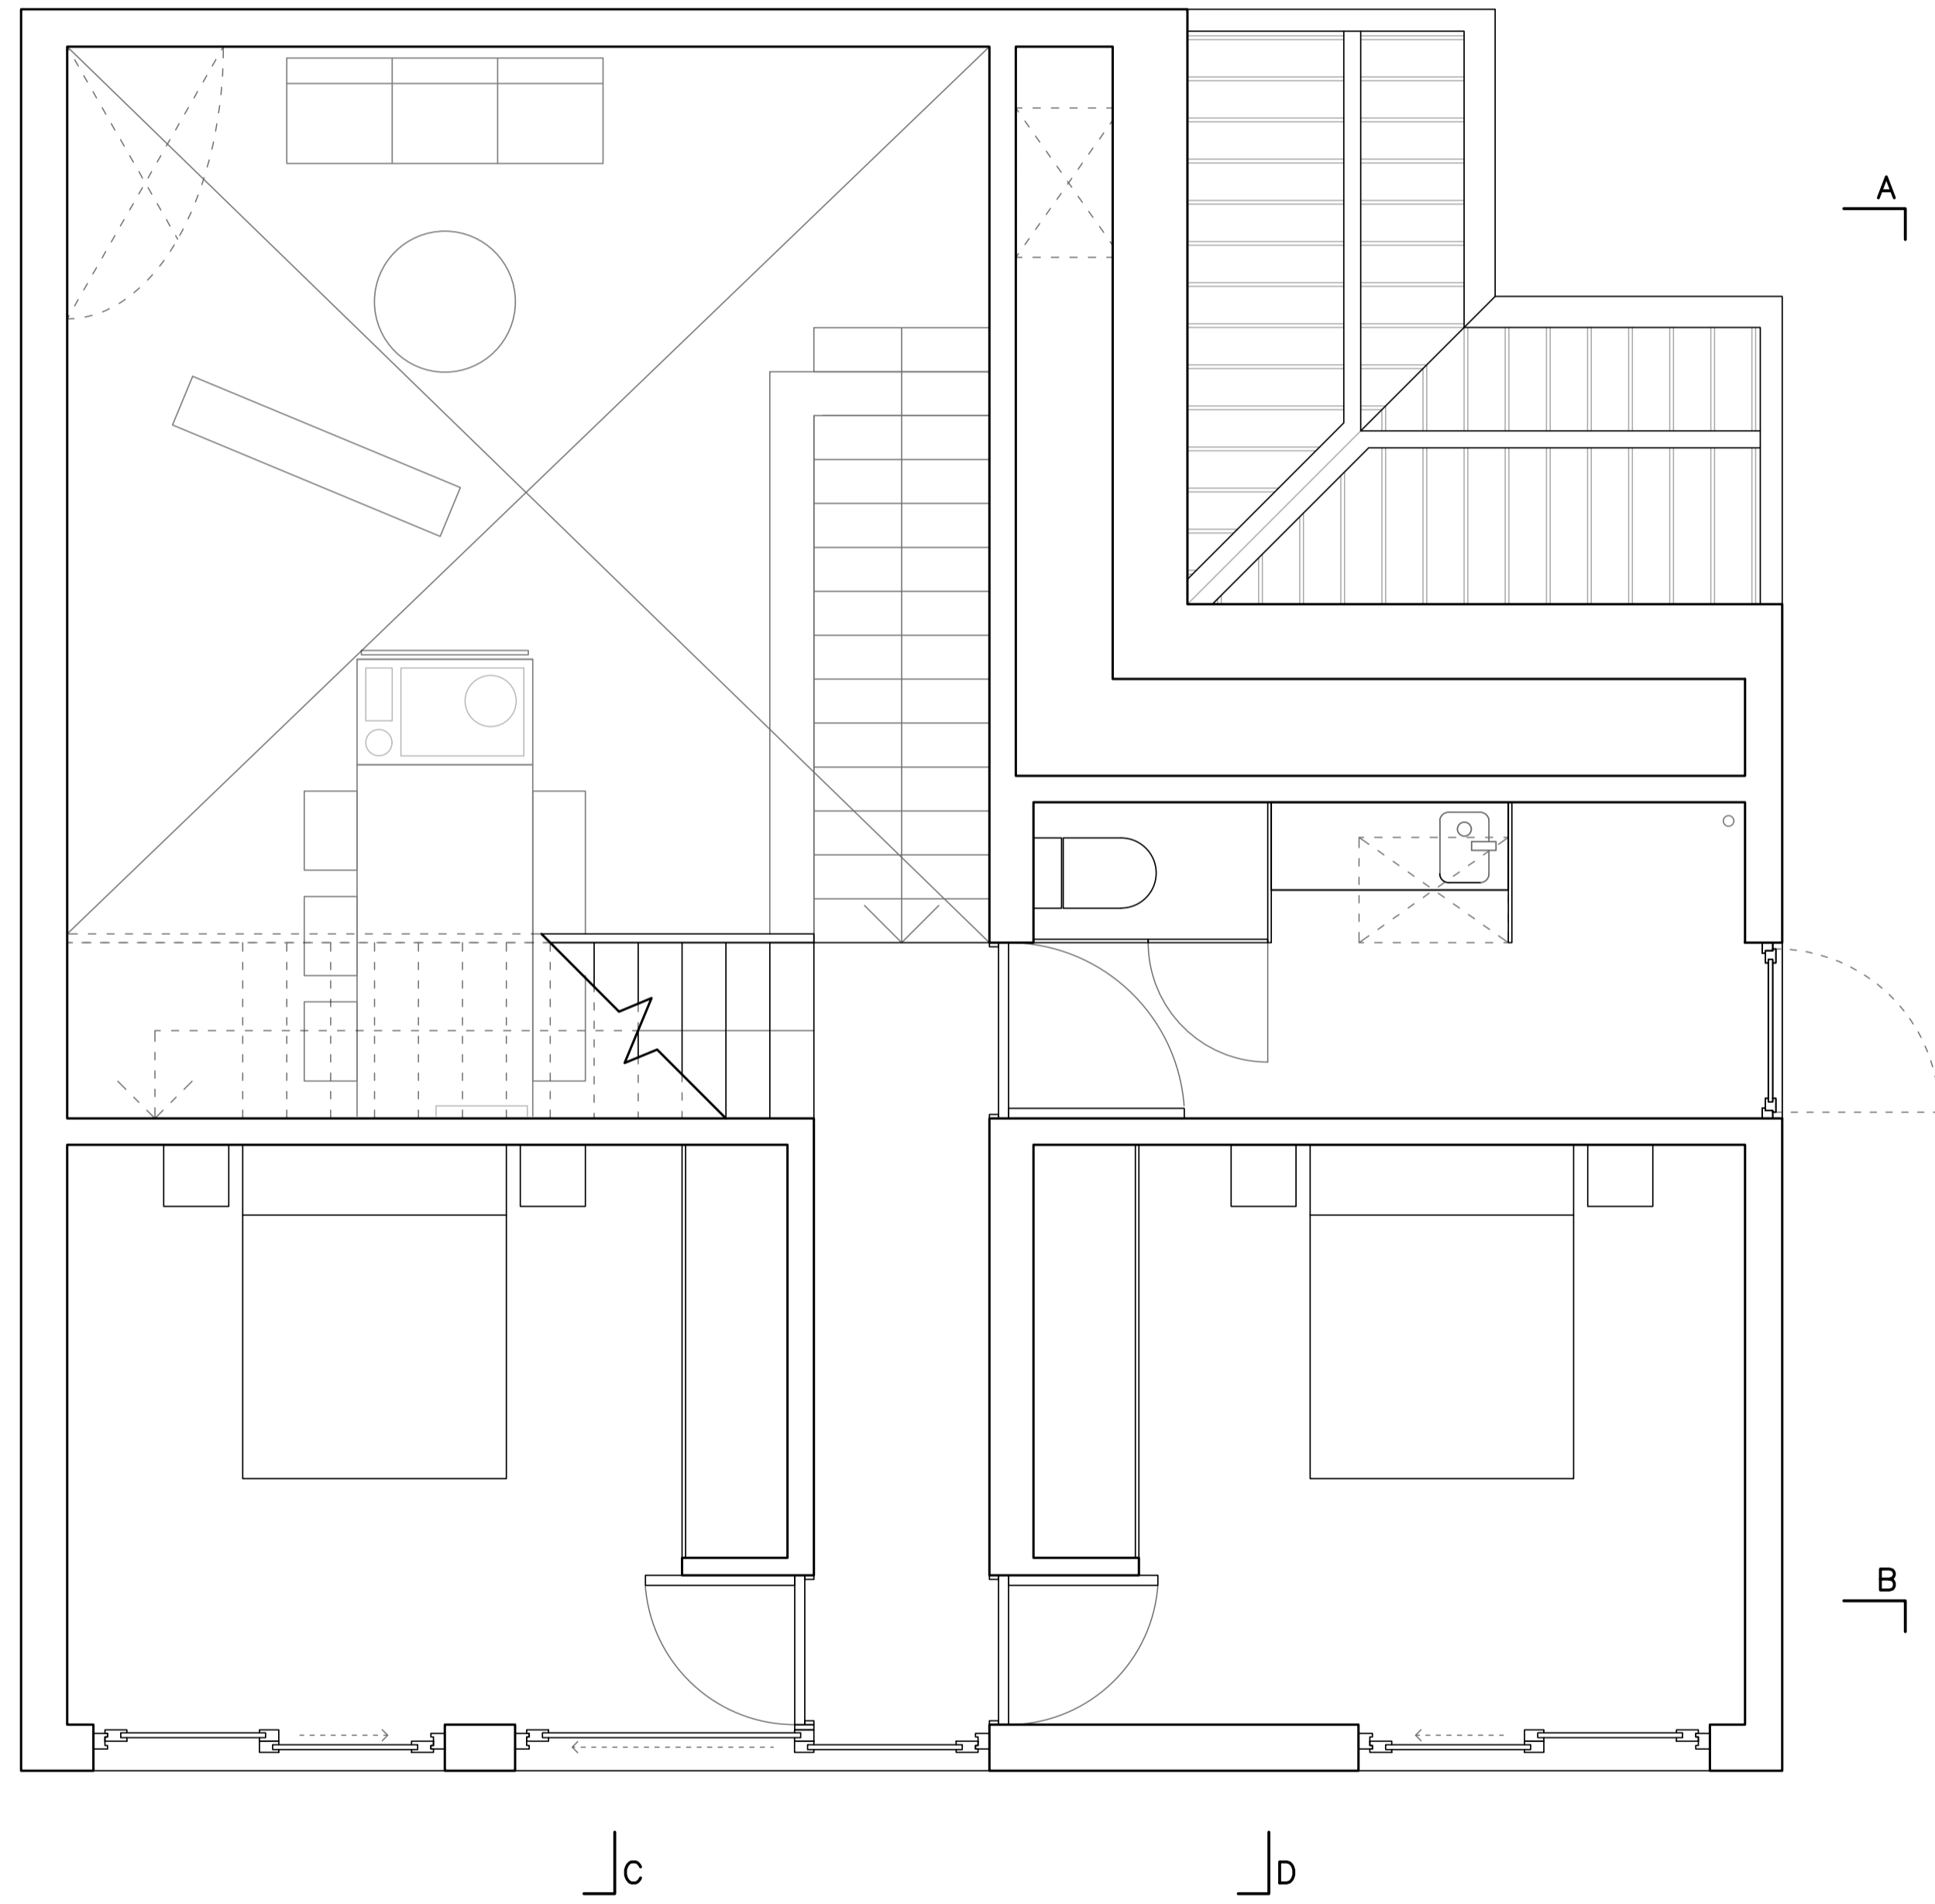


First Floor Plan



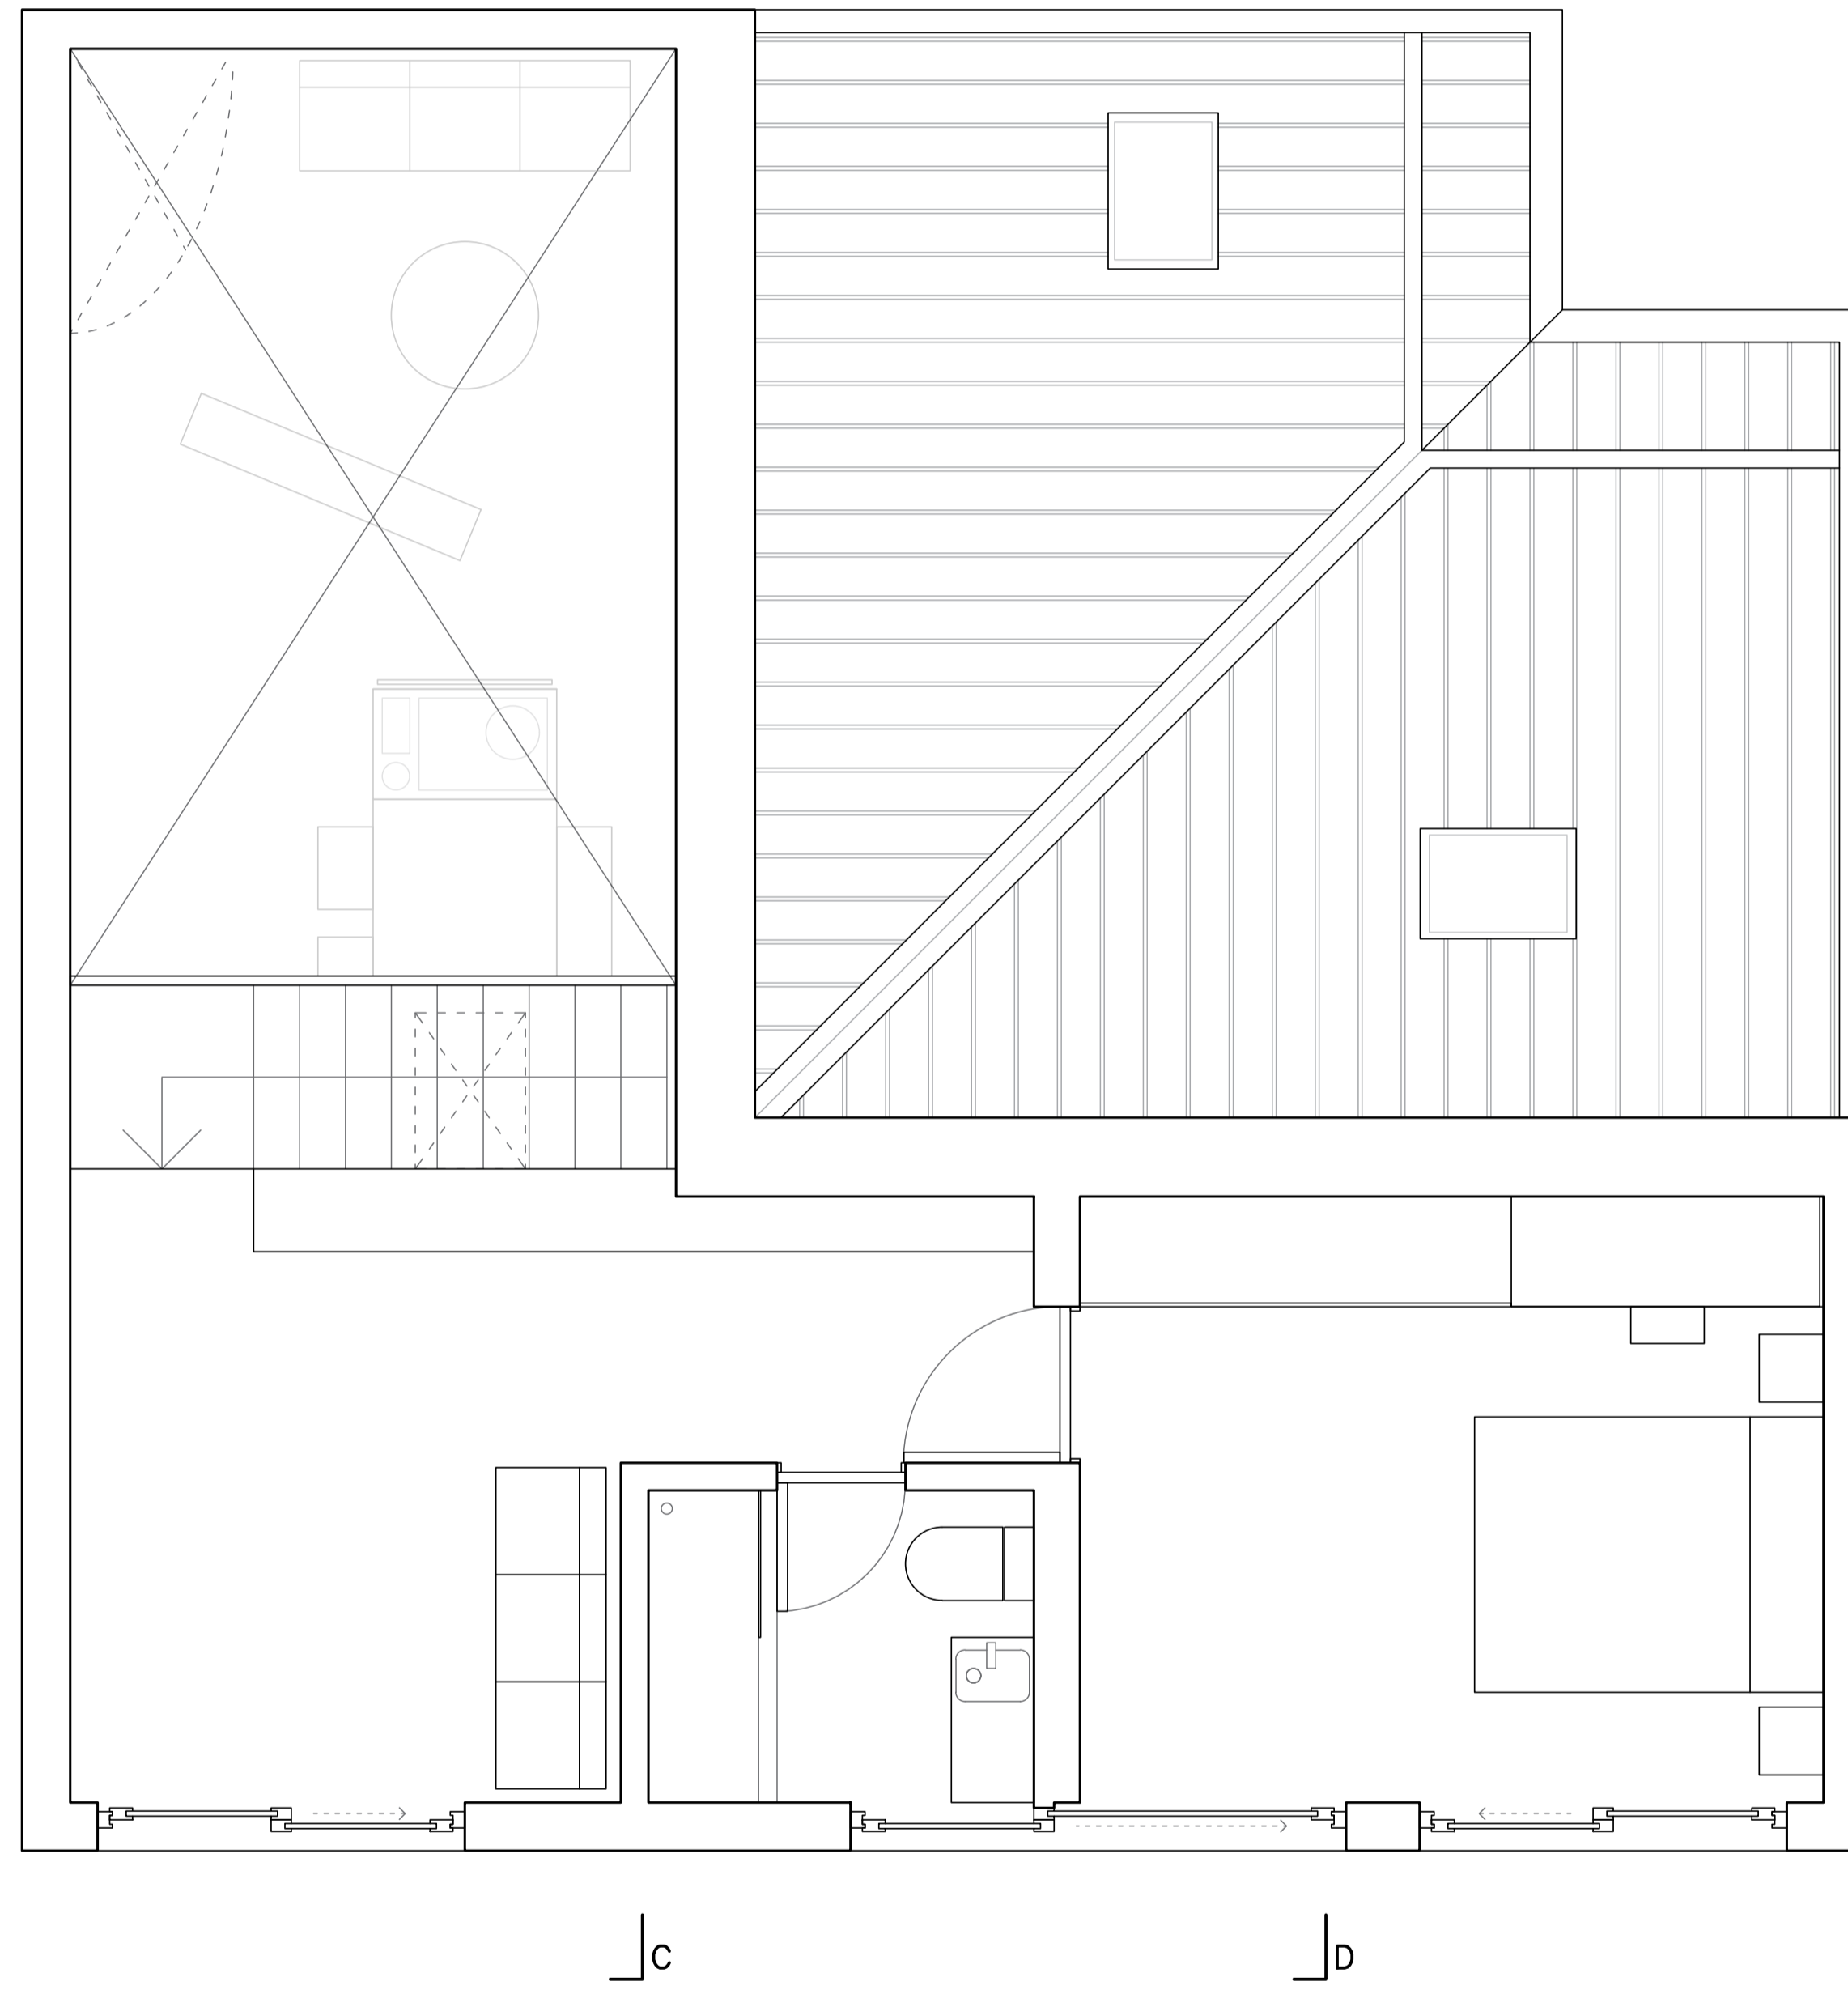

Second Floor Plan



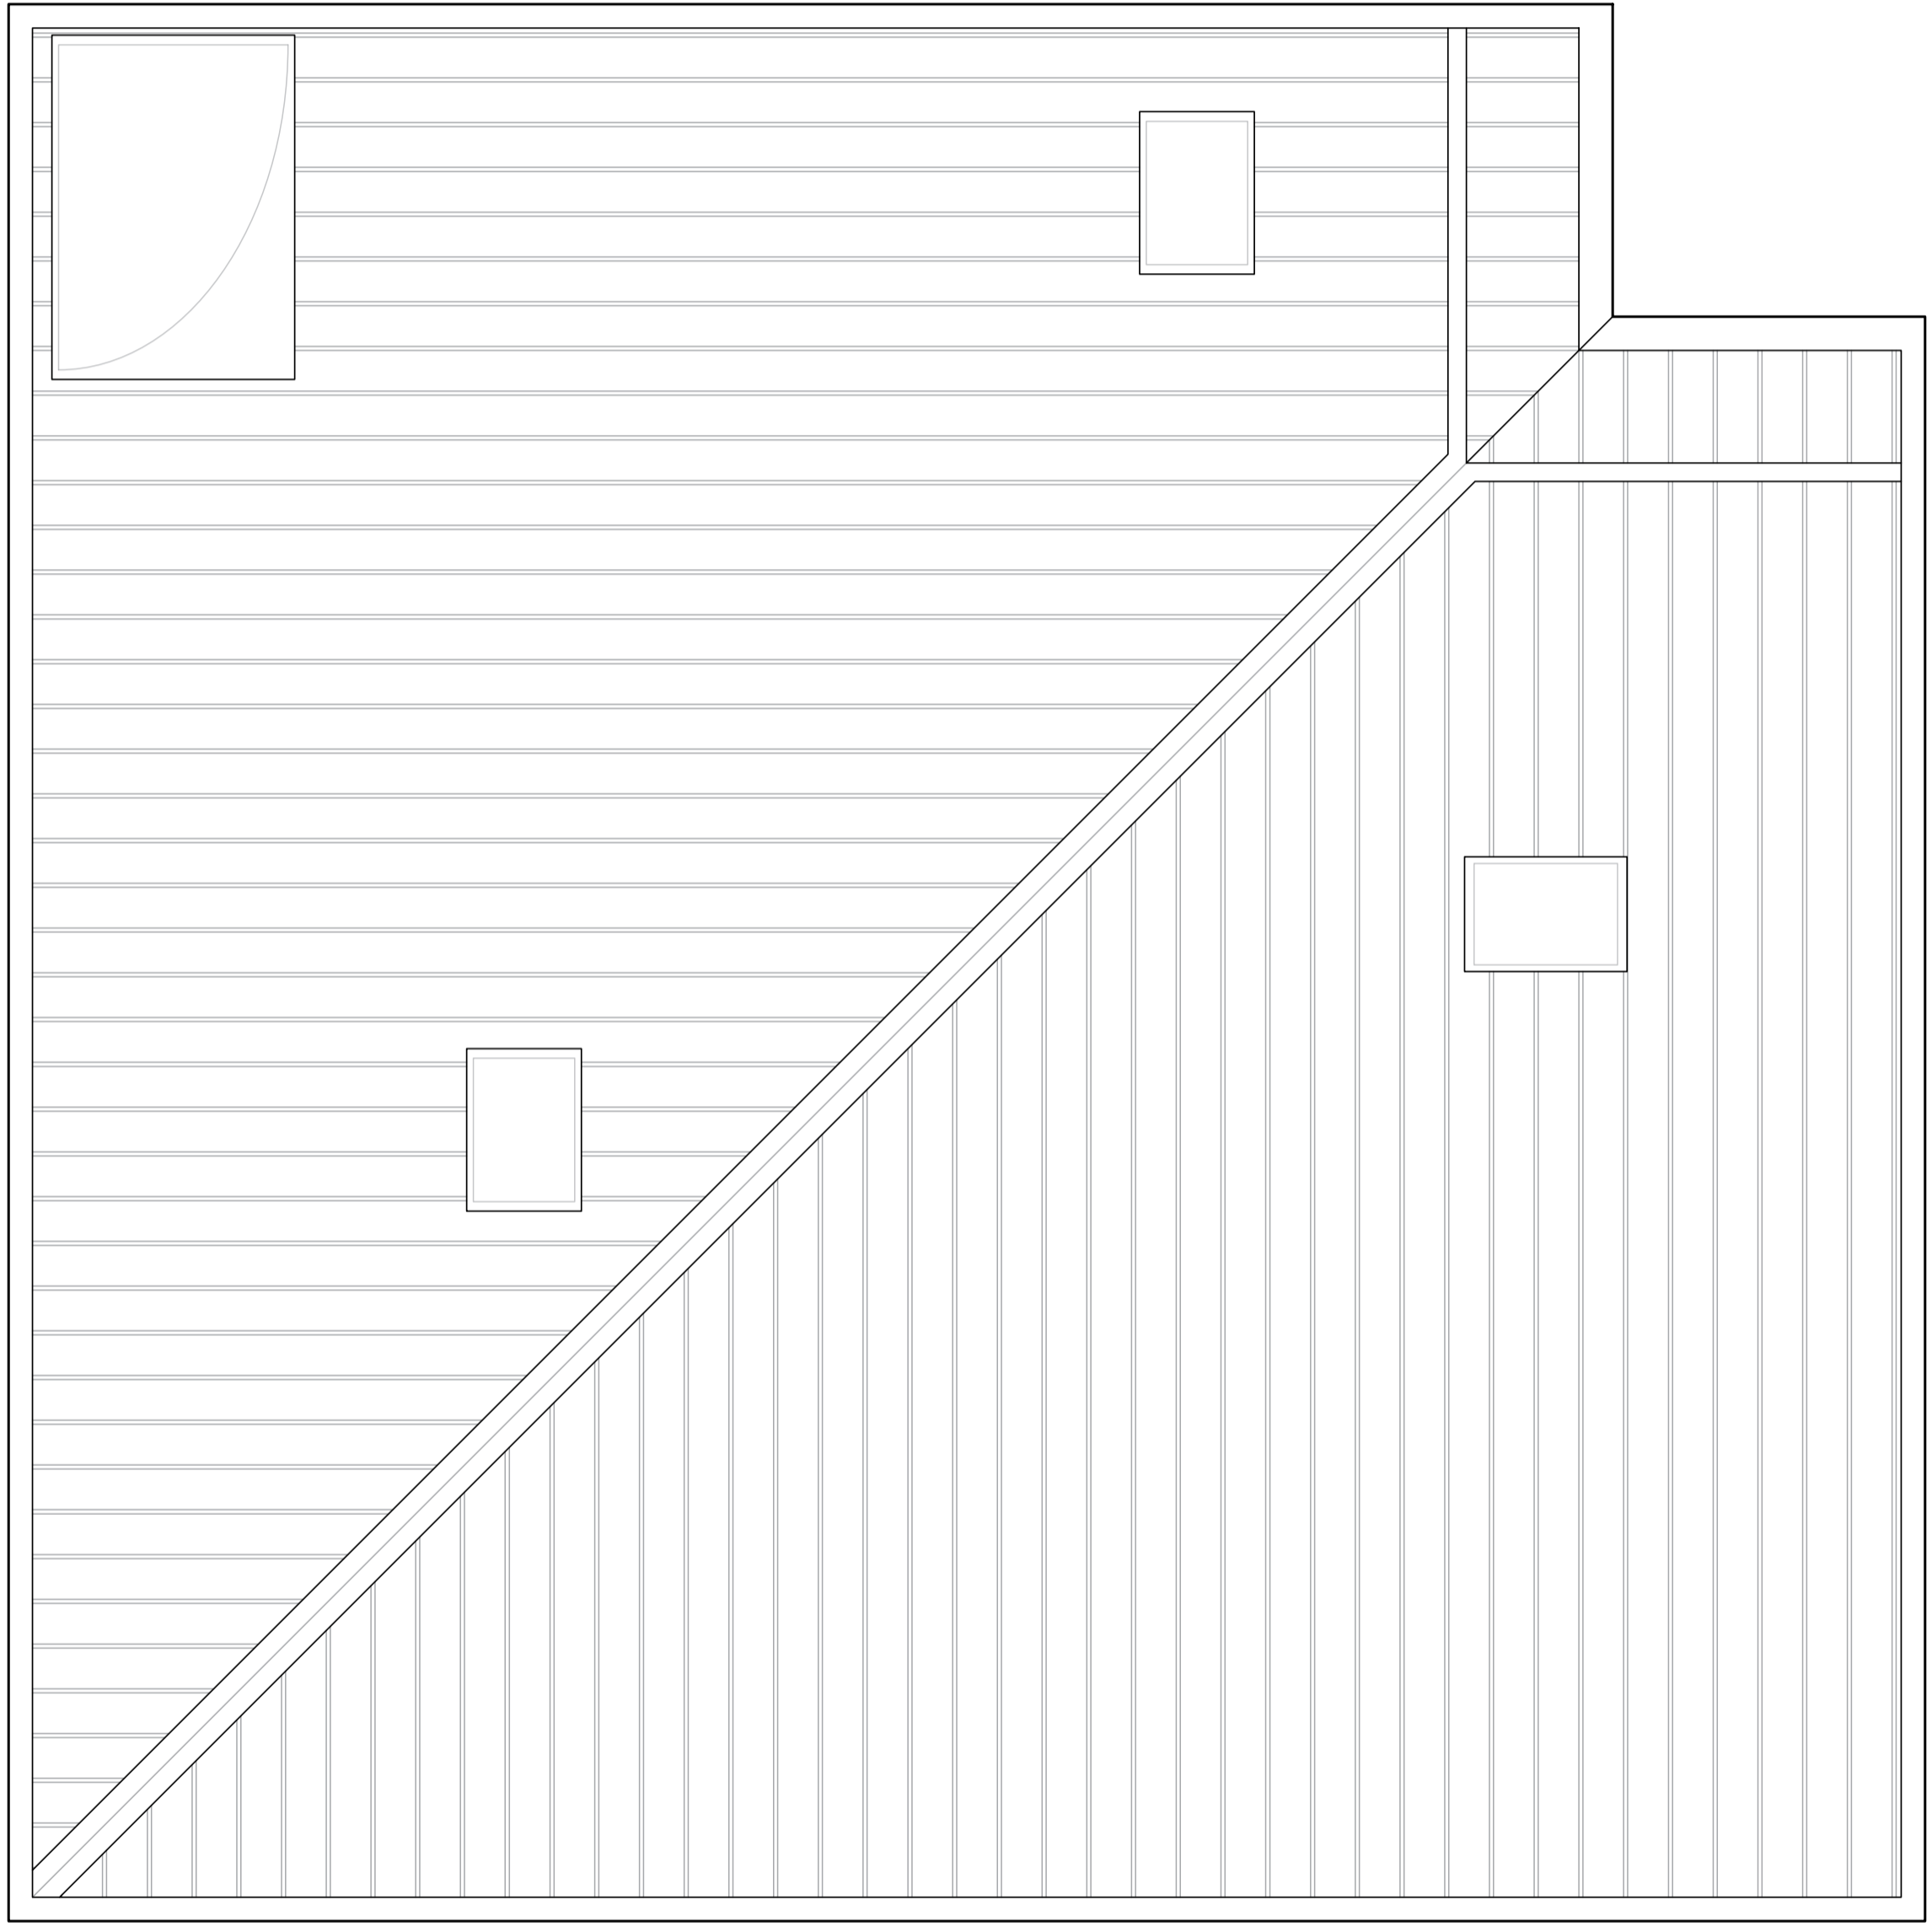

A

B

c

d

^
N

0

|


|

|


|


5

Roof Plan

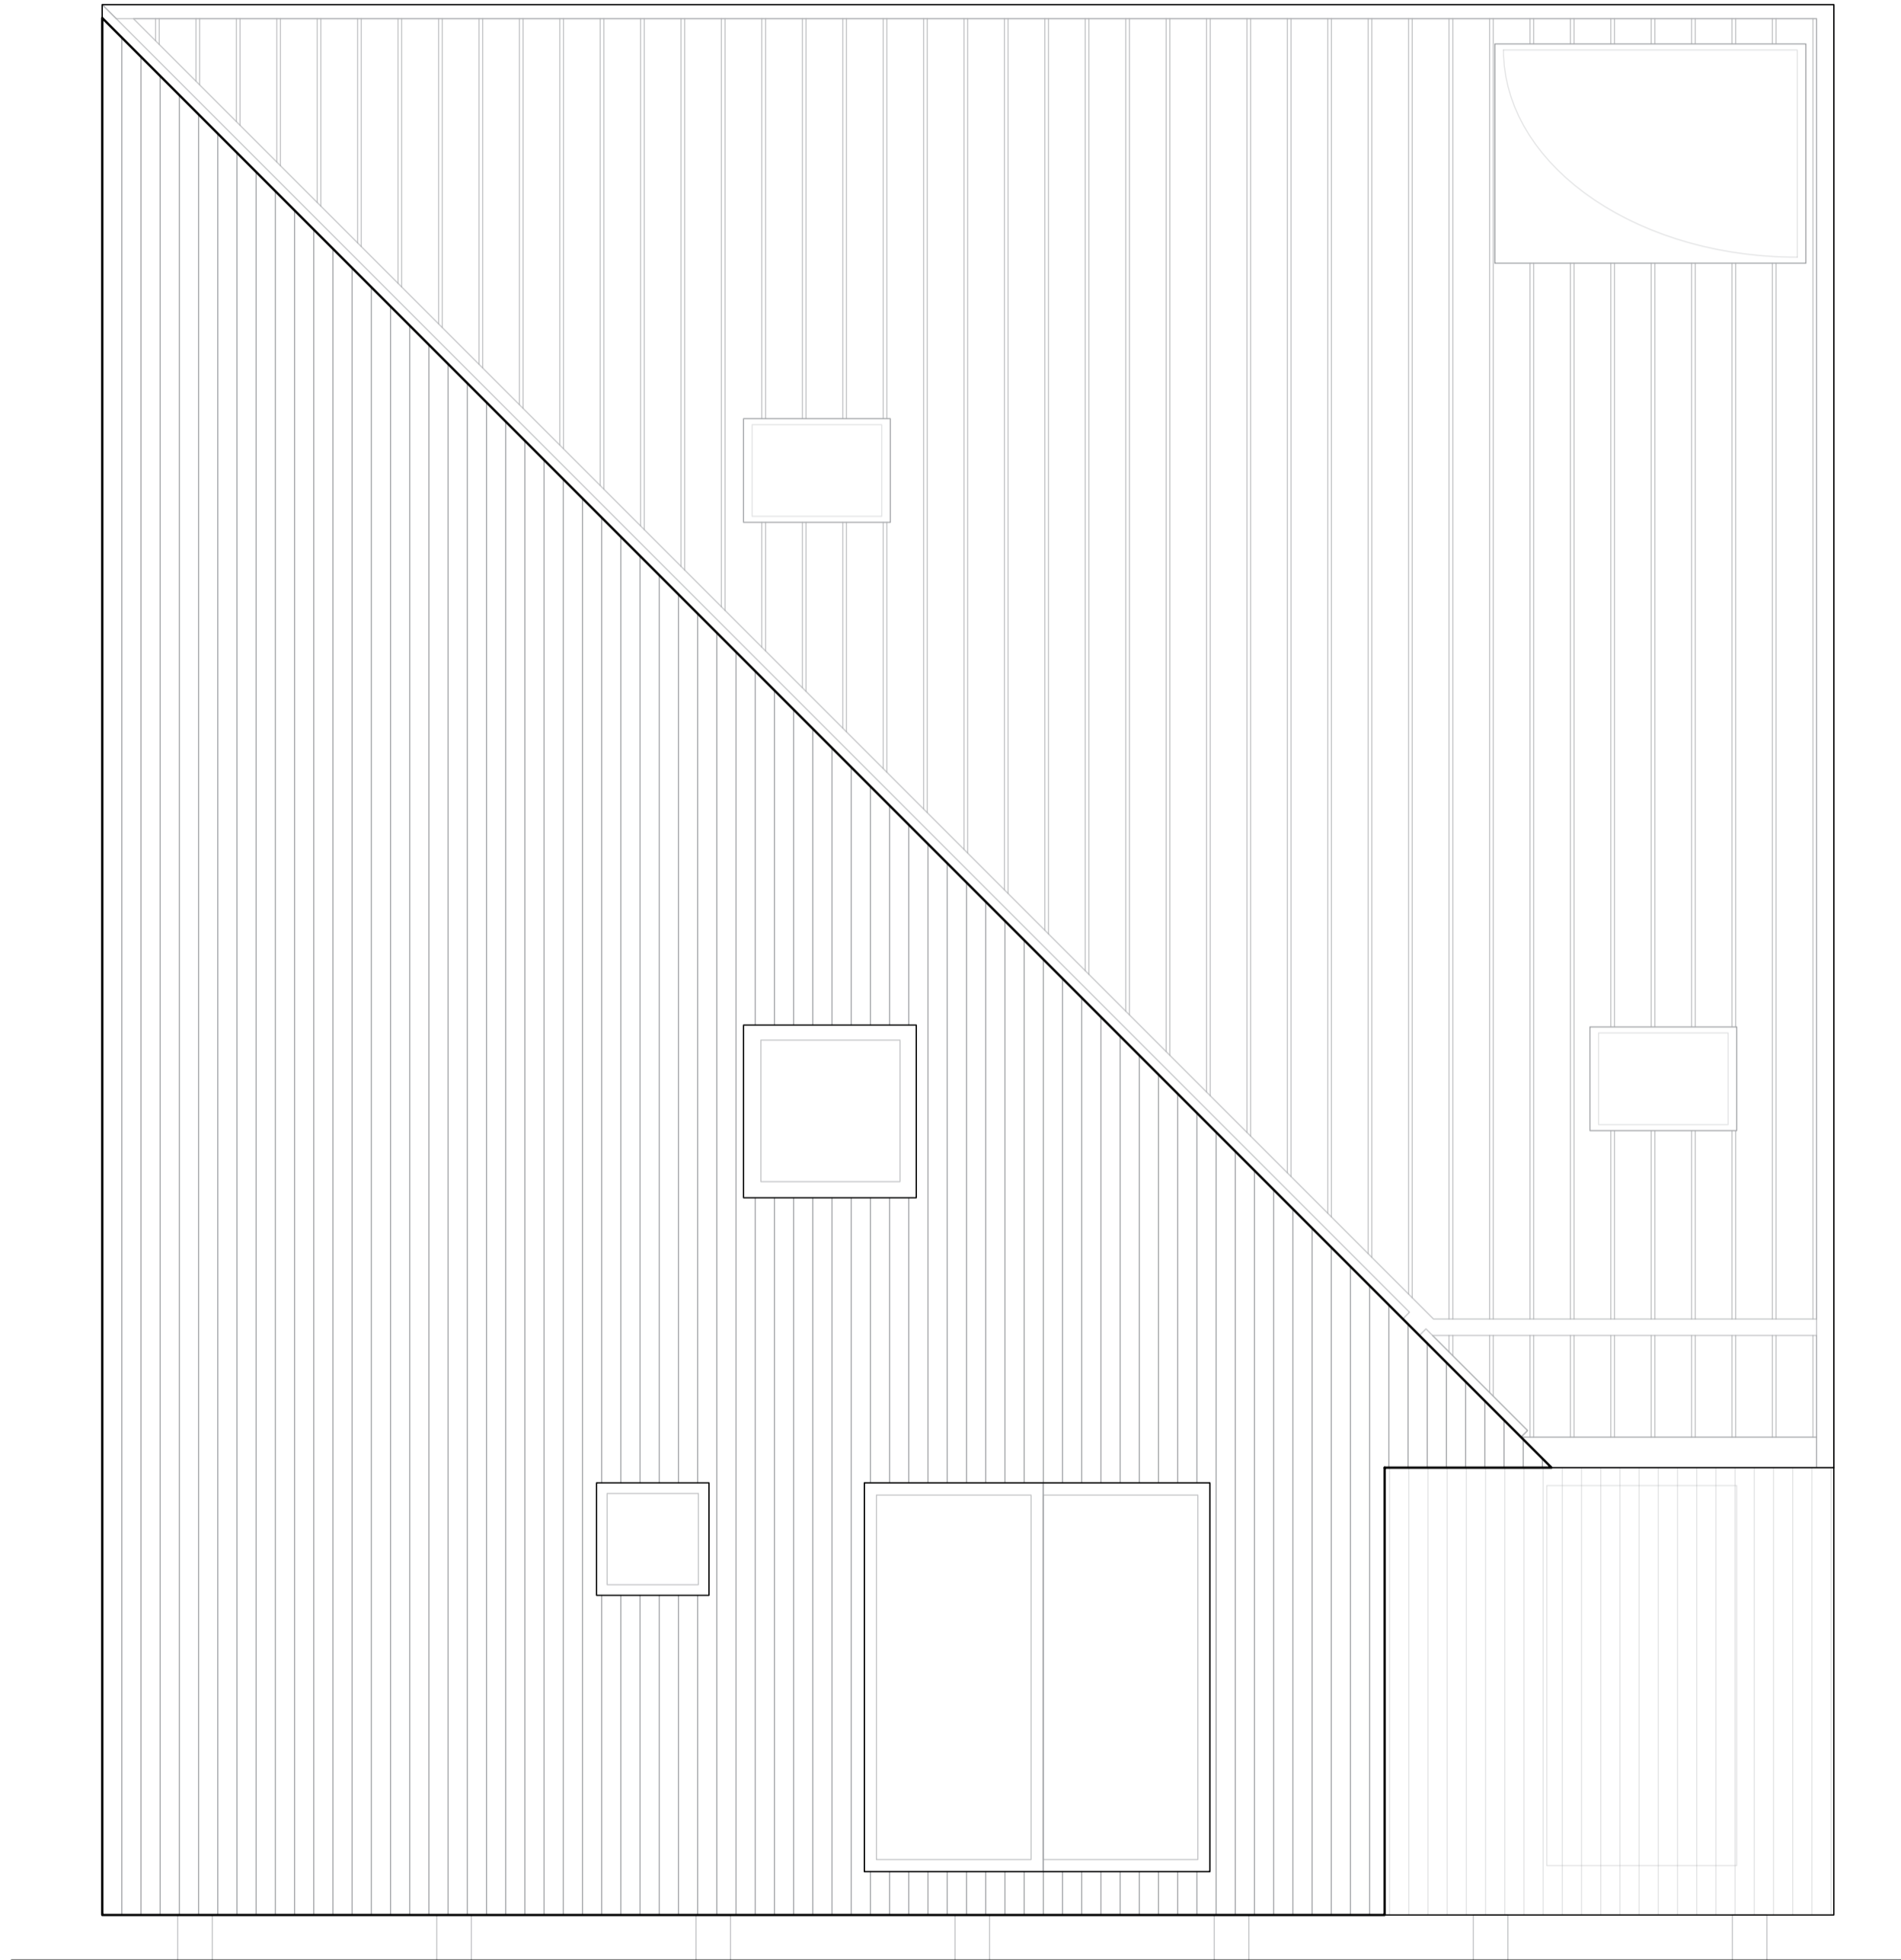


East Facade

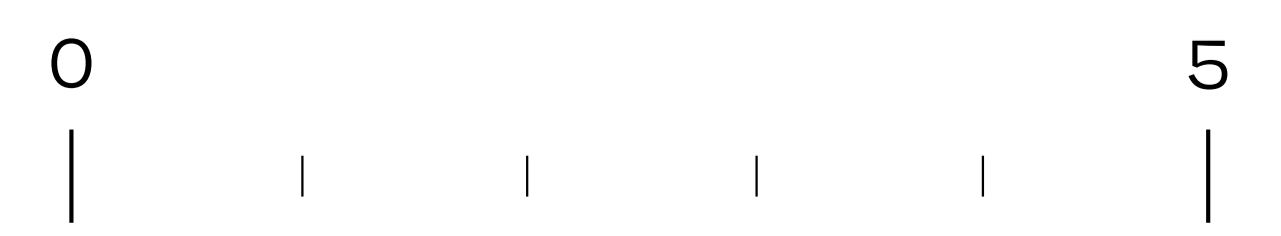

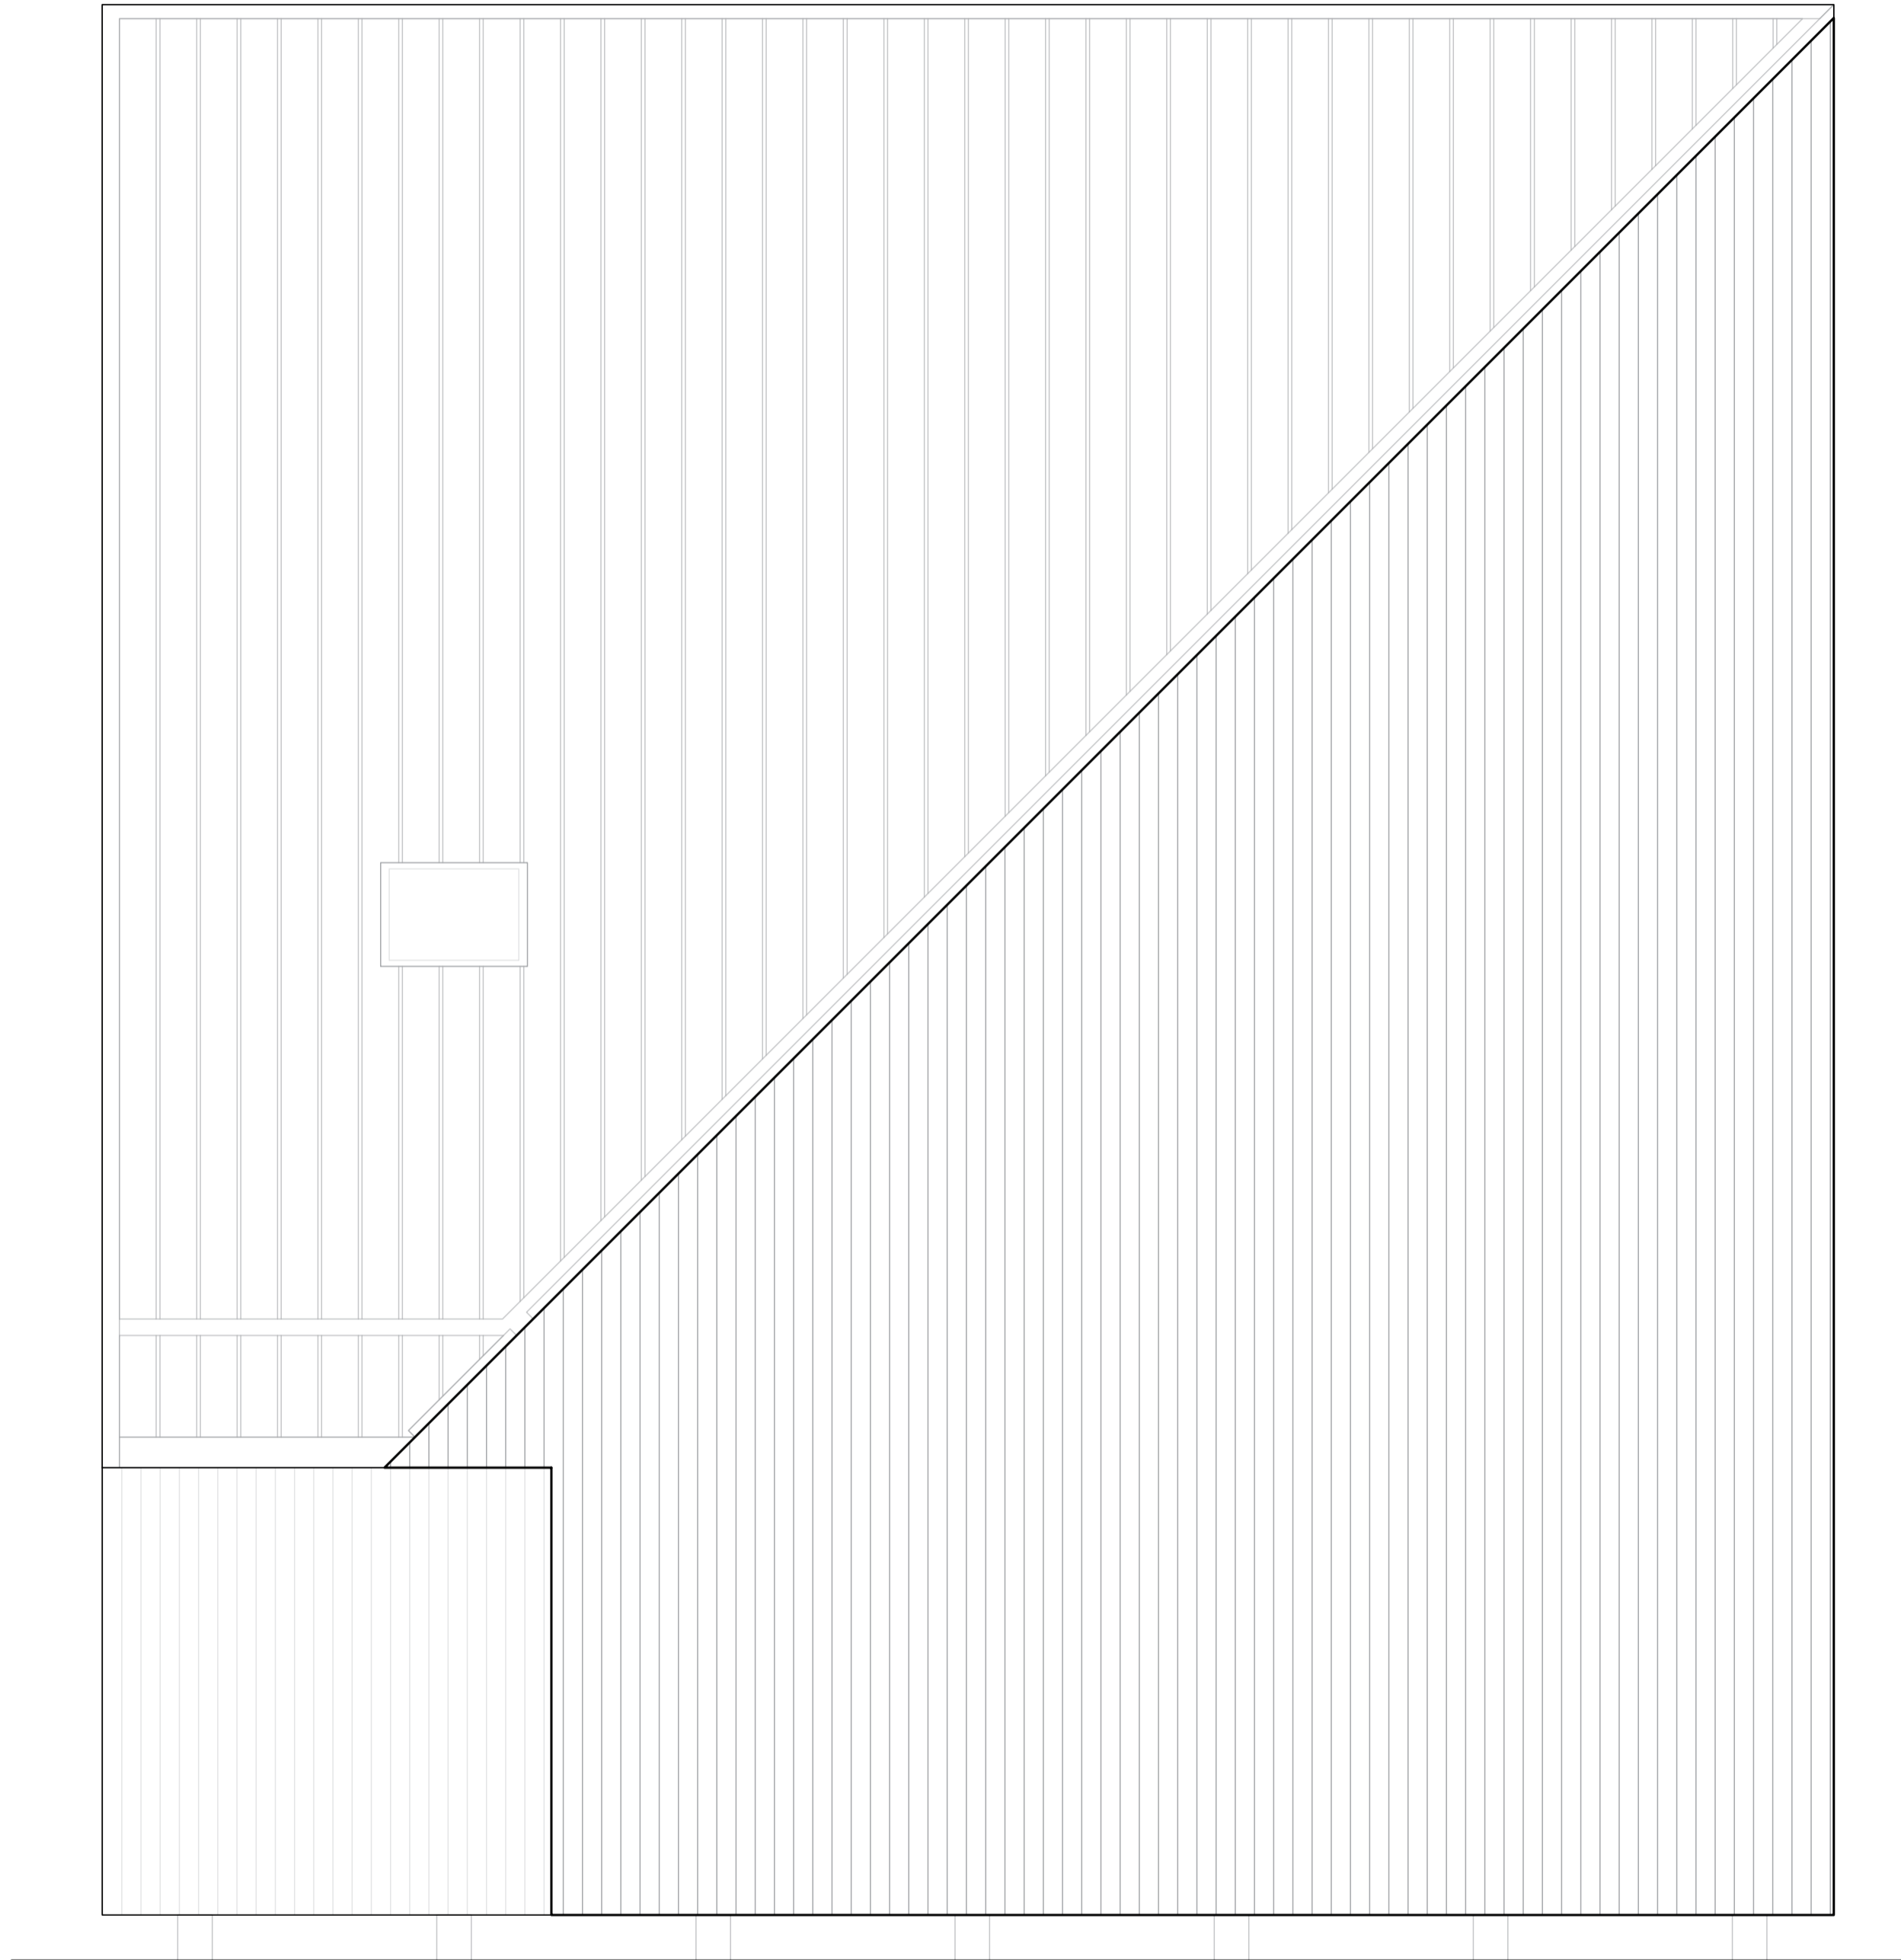


North Facade



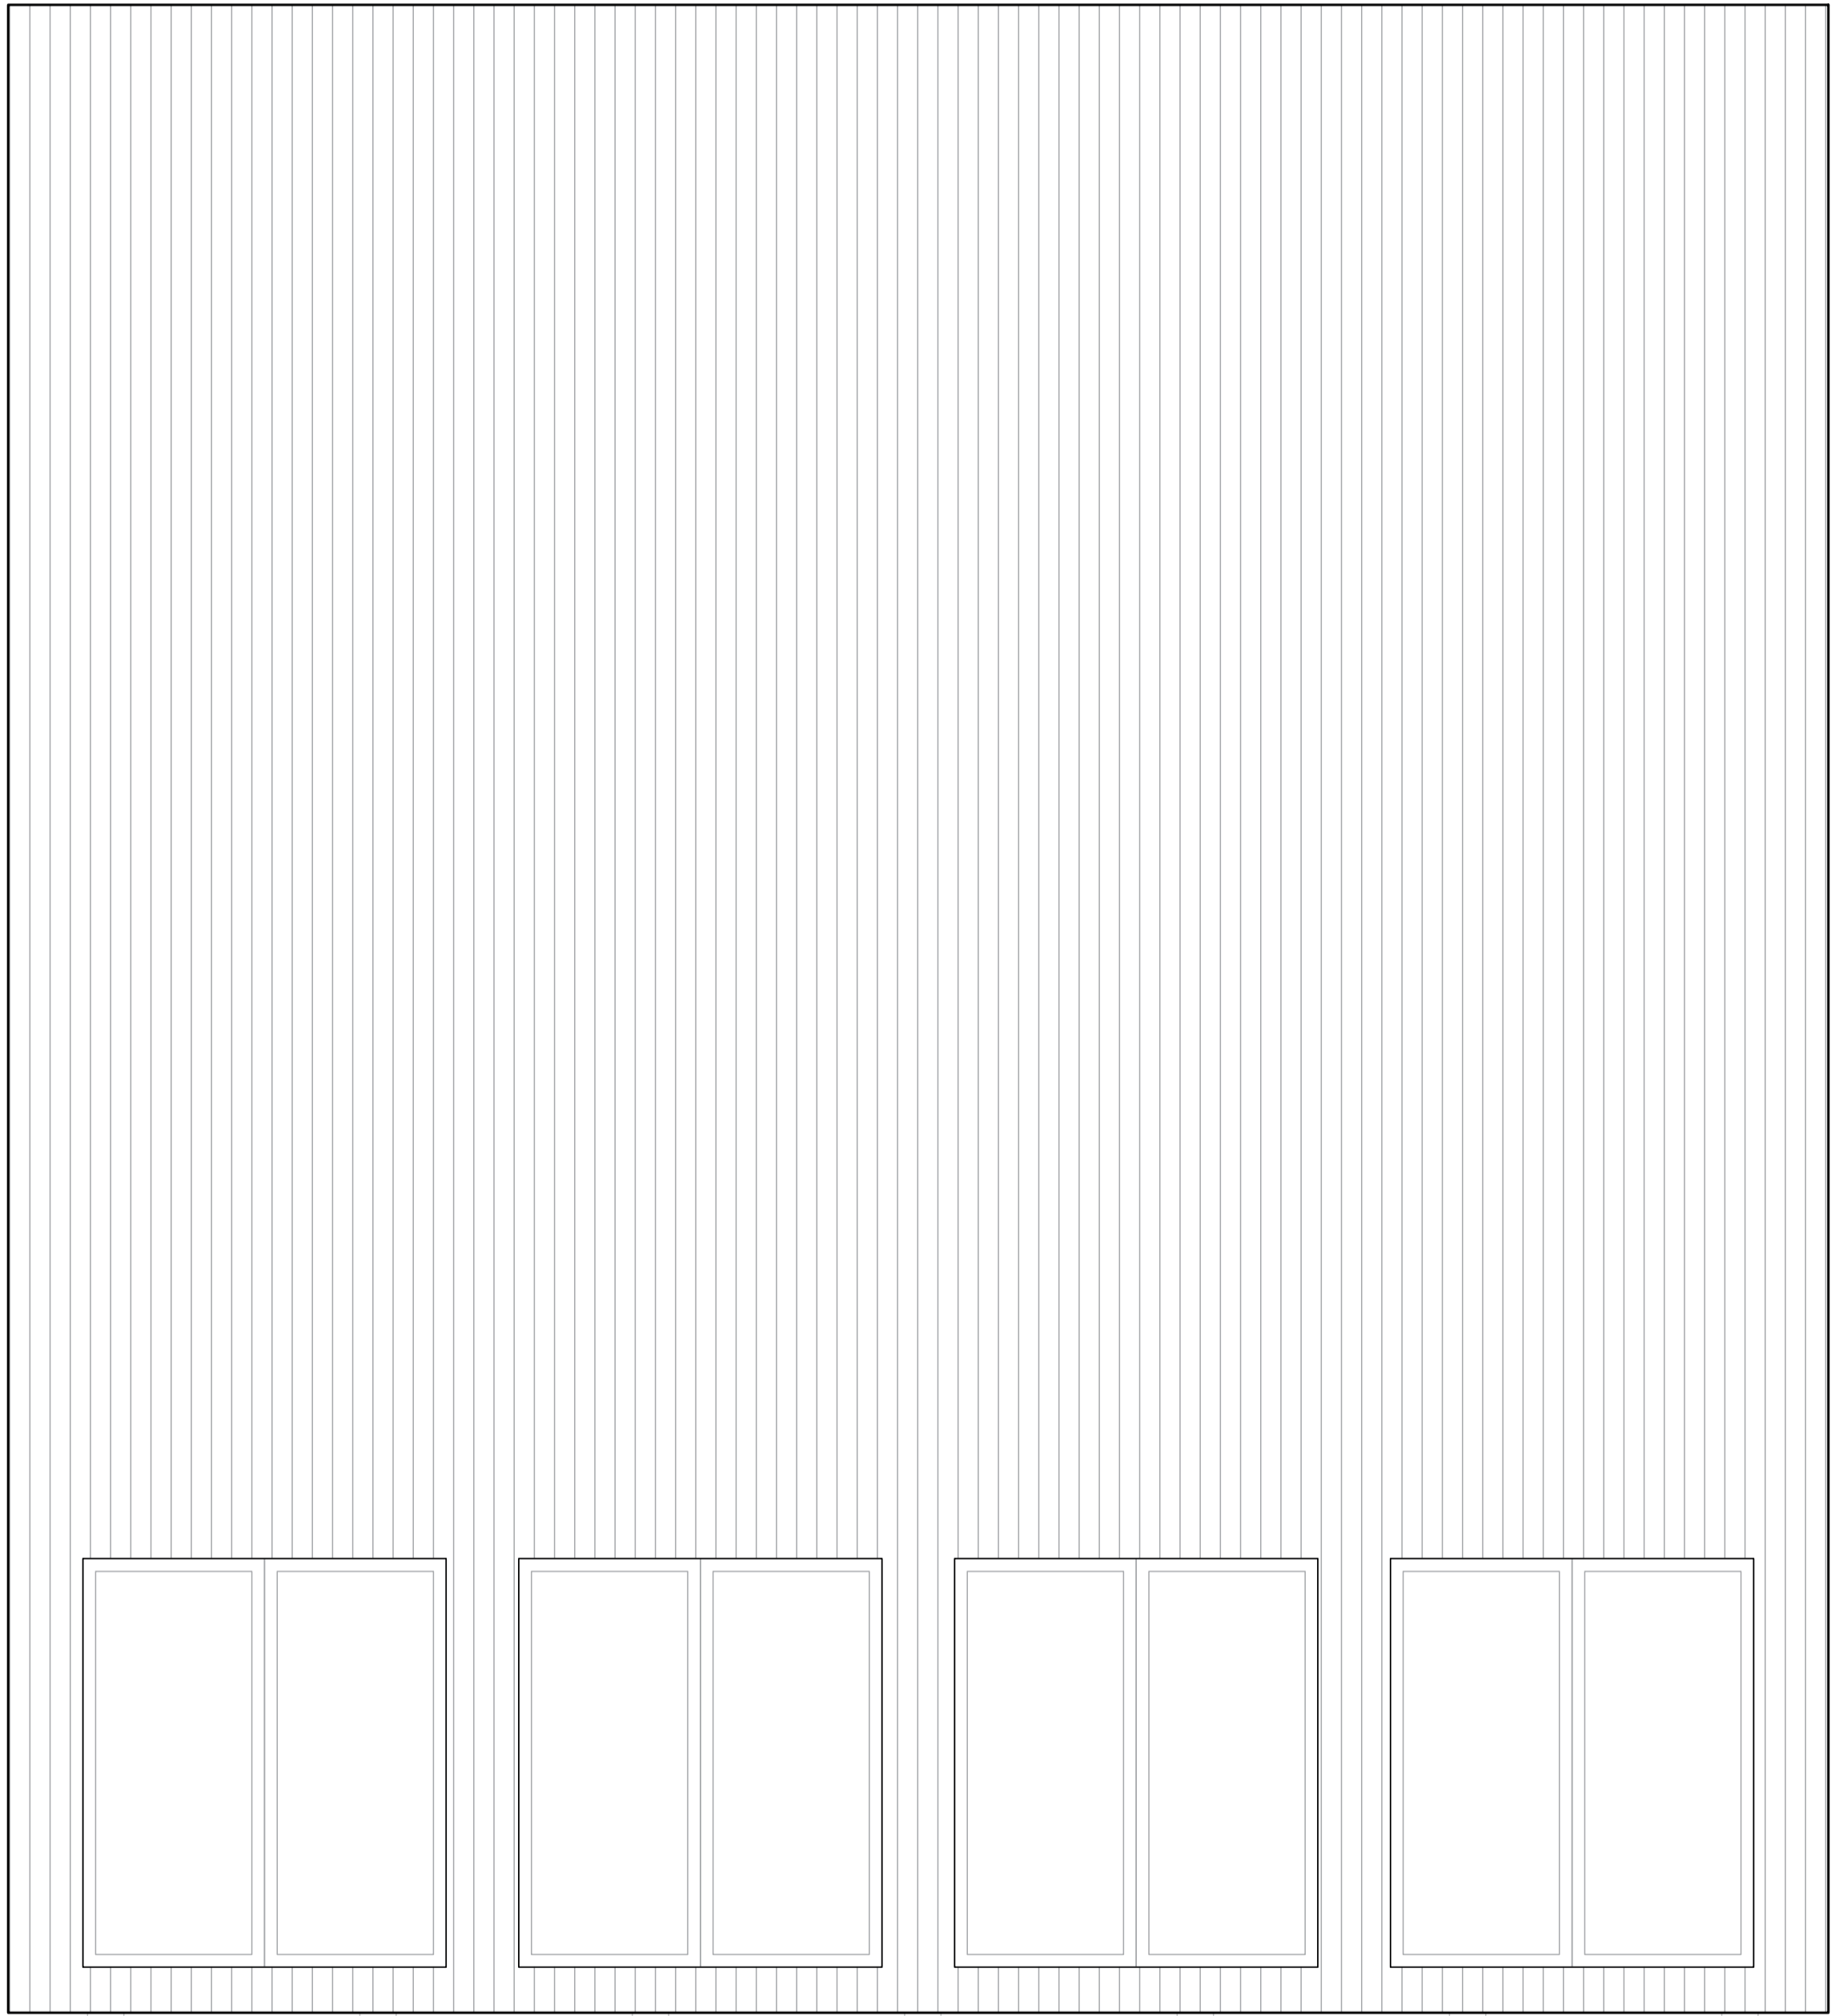


West Facade



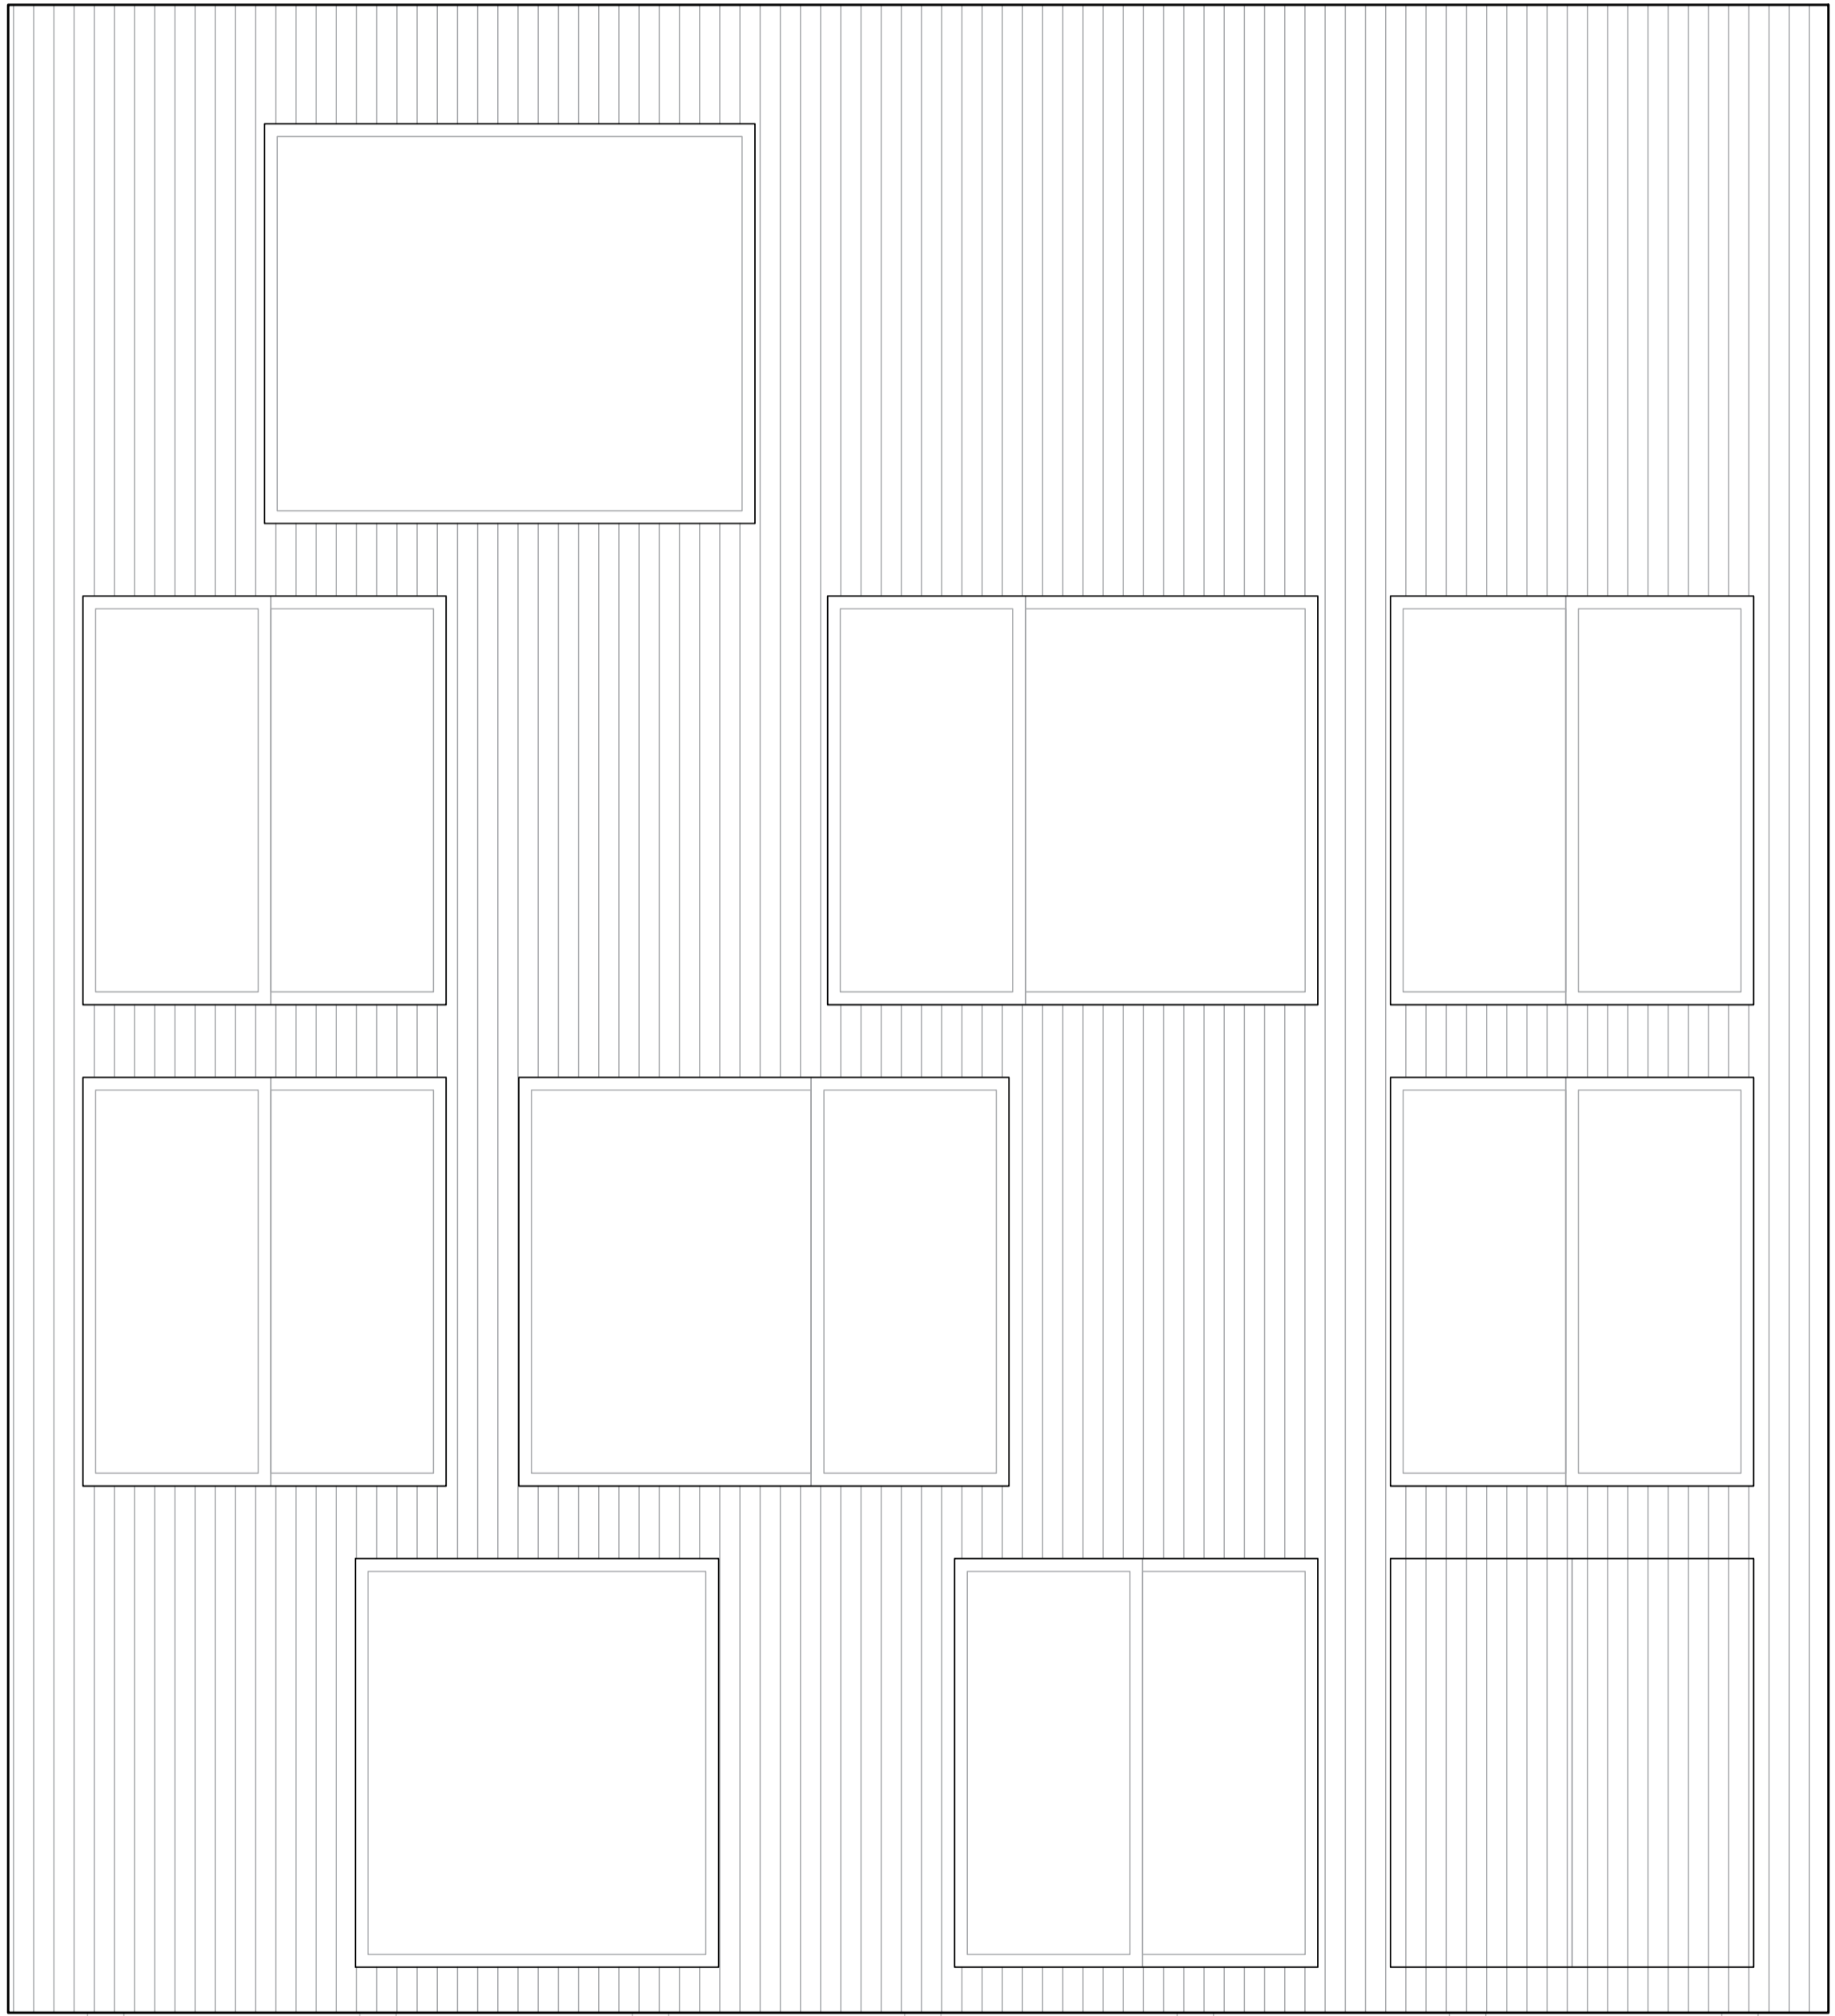


South Facade



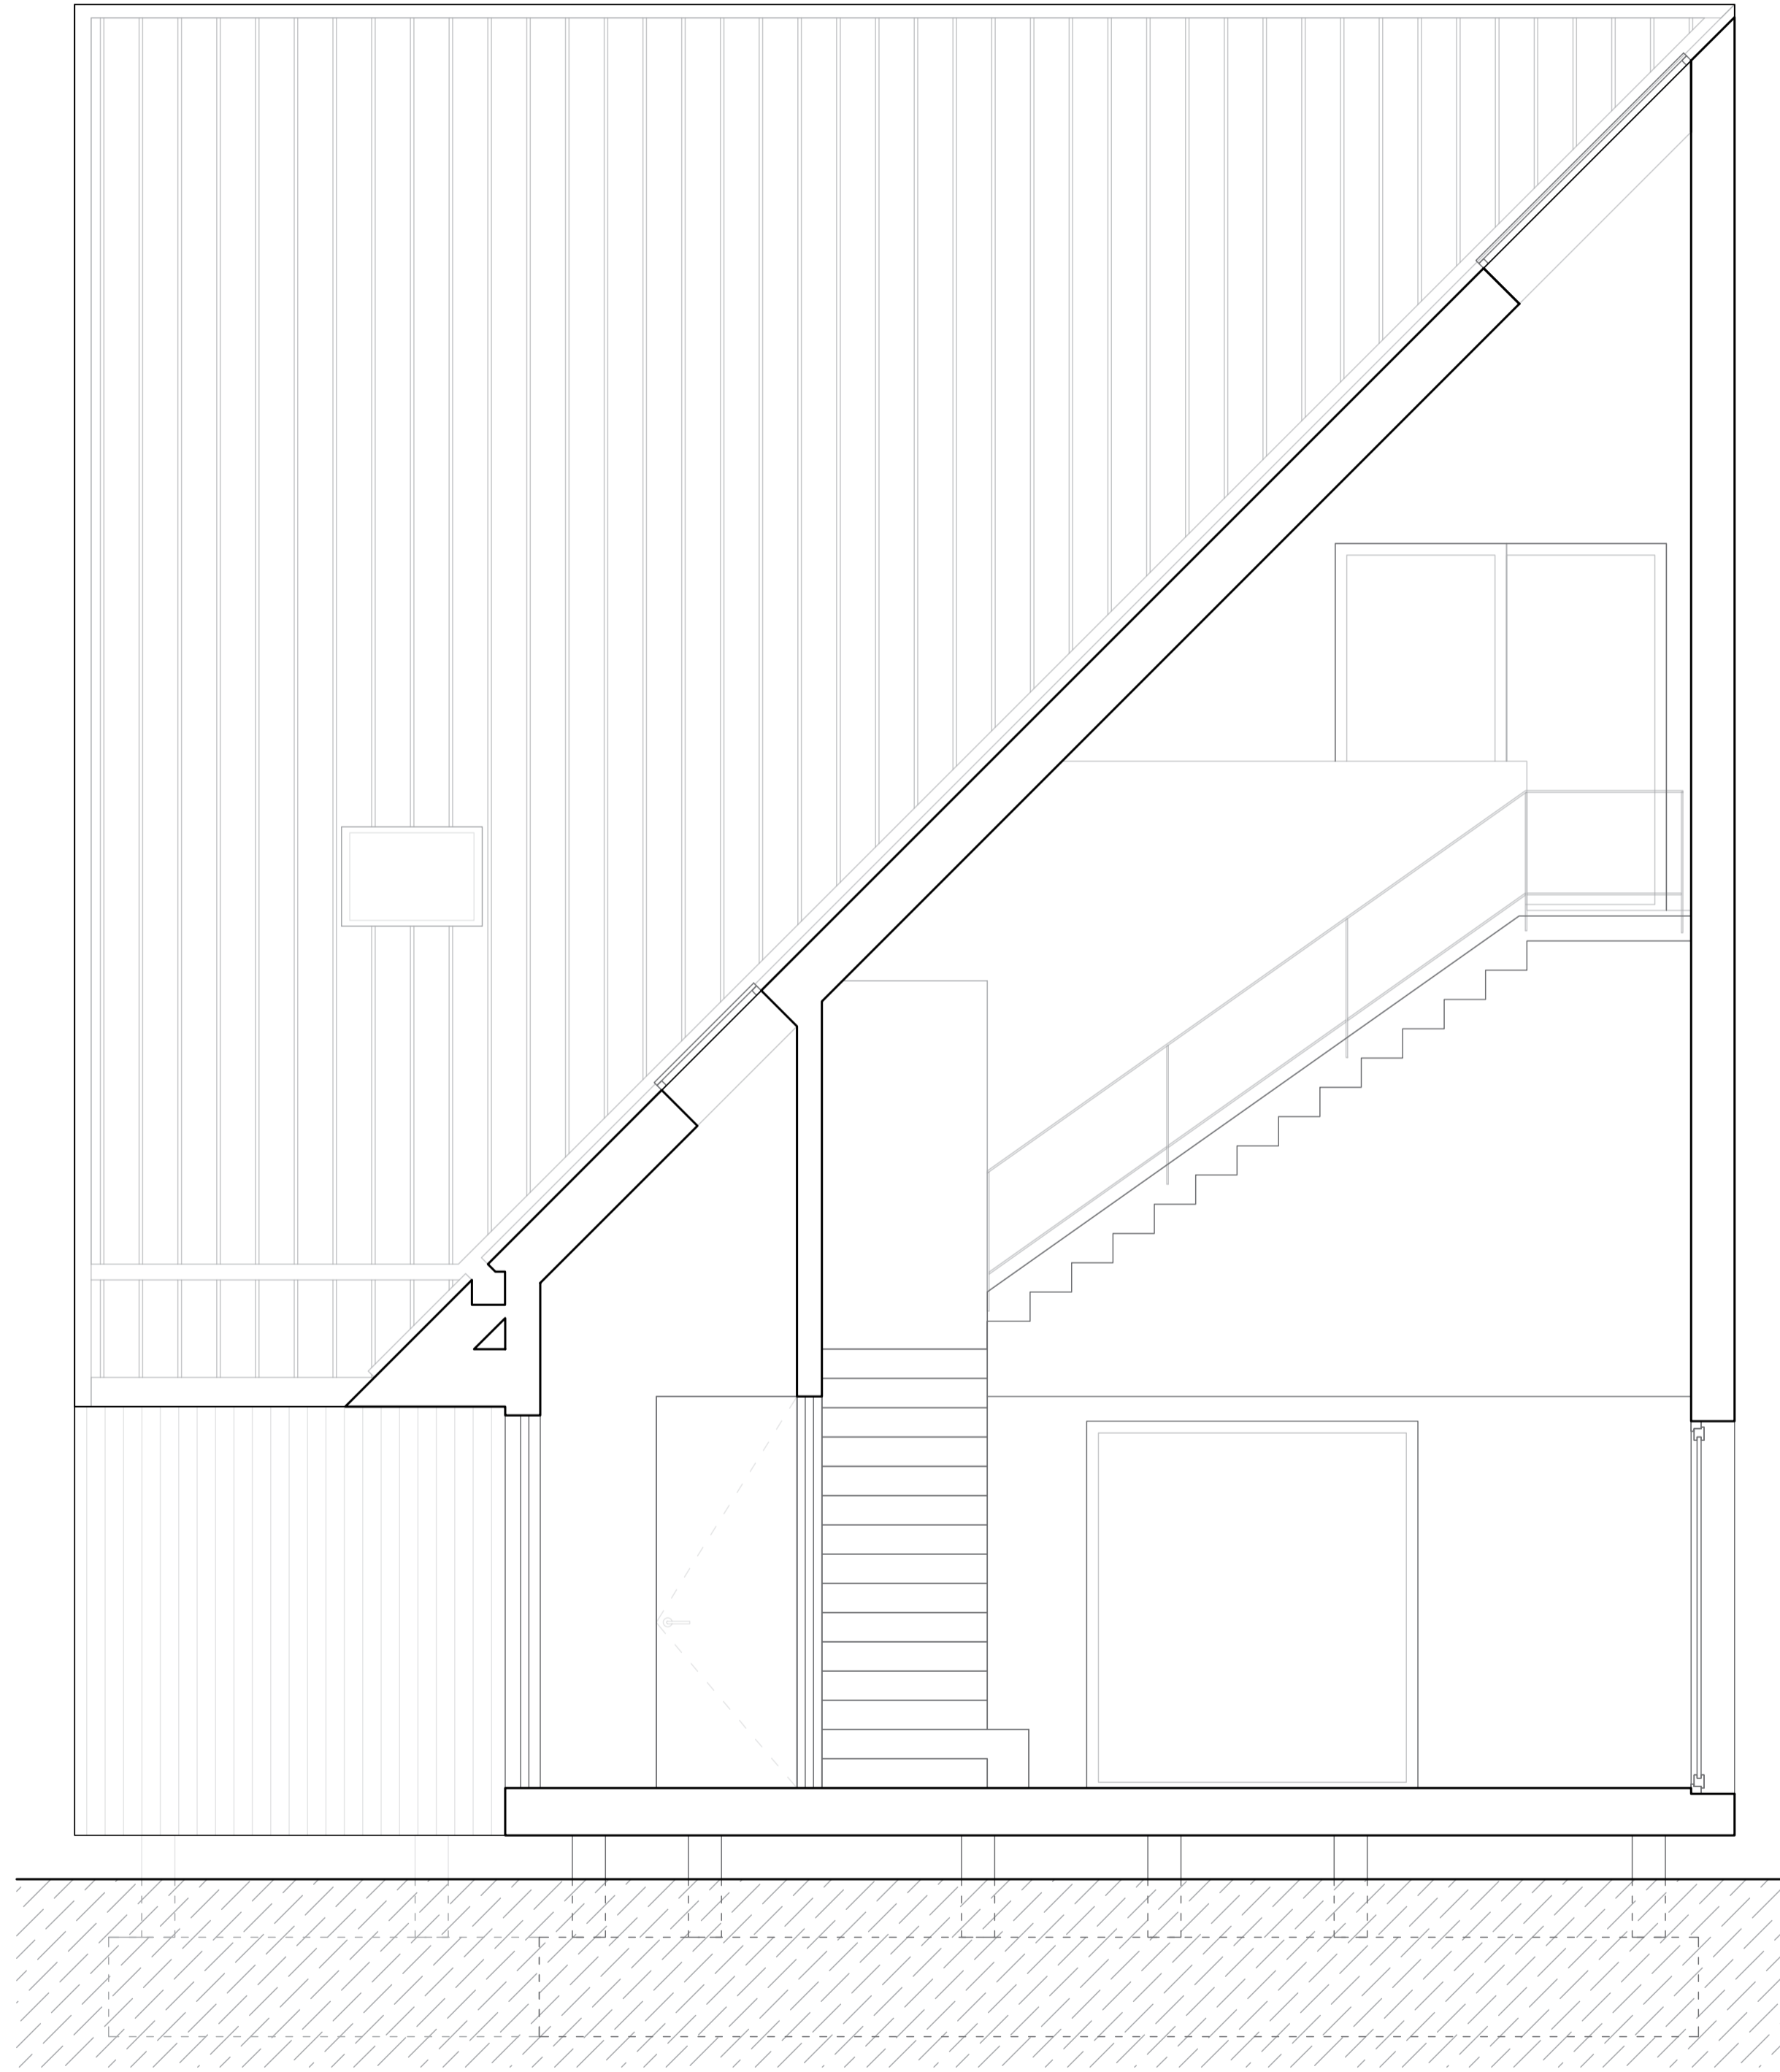


Section A



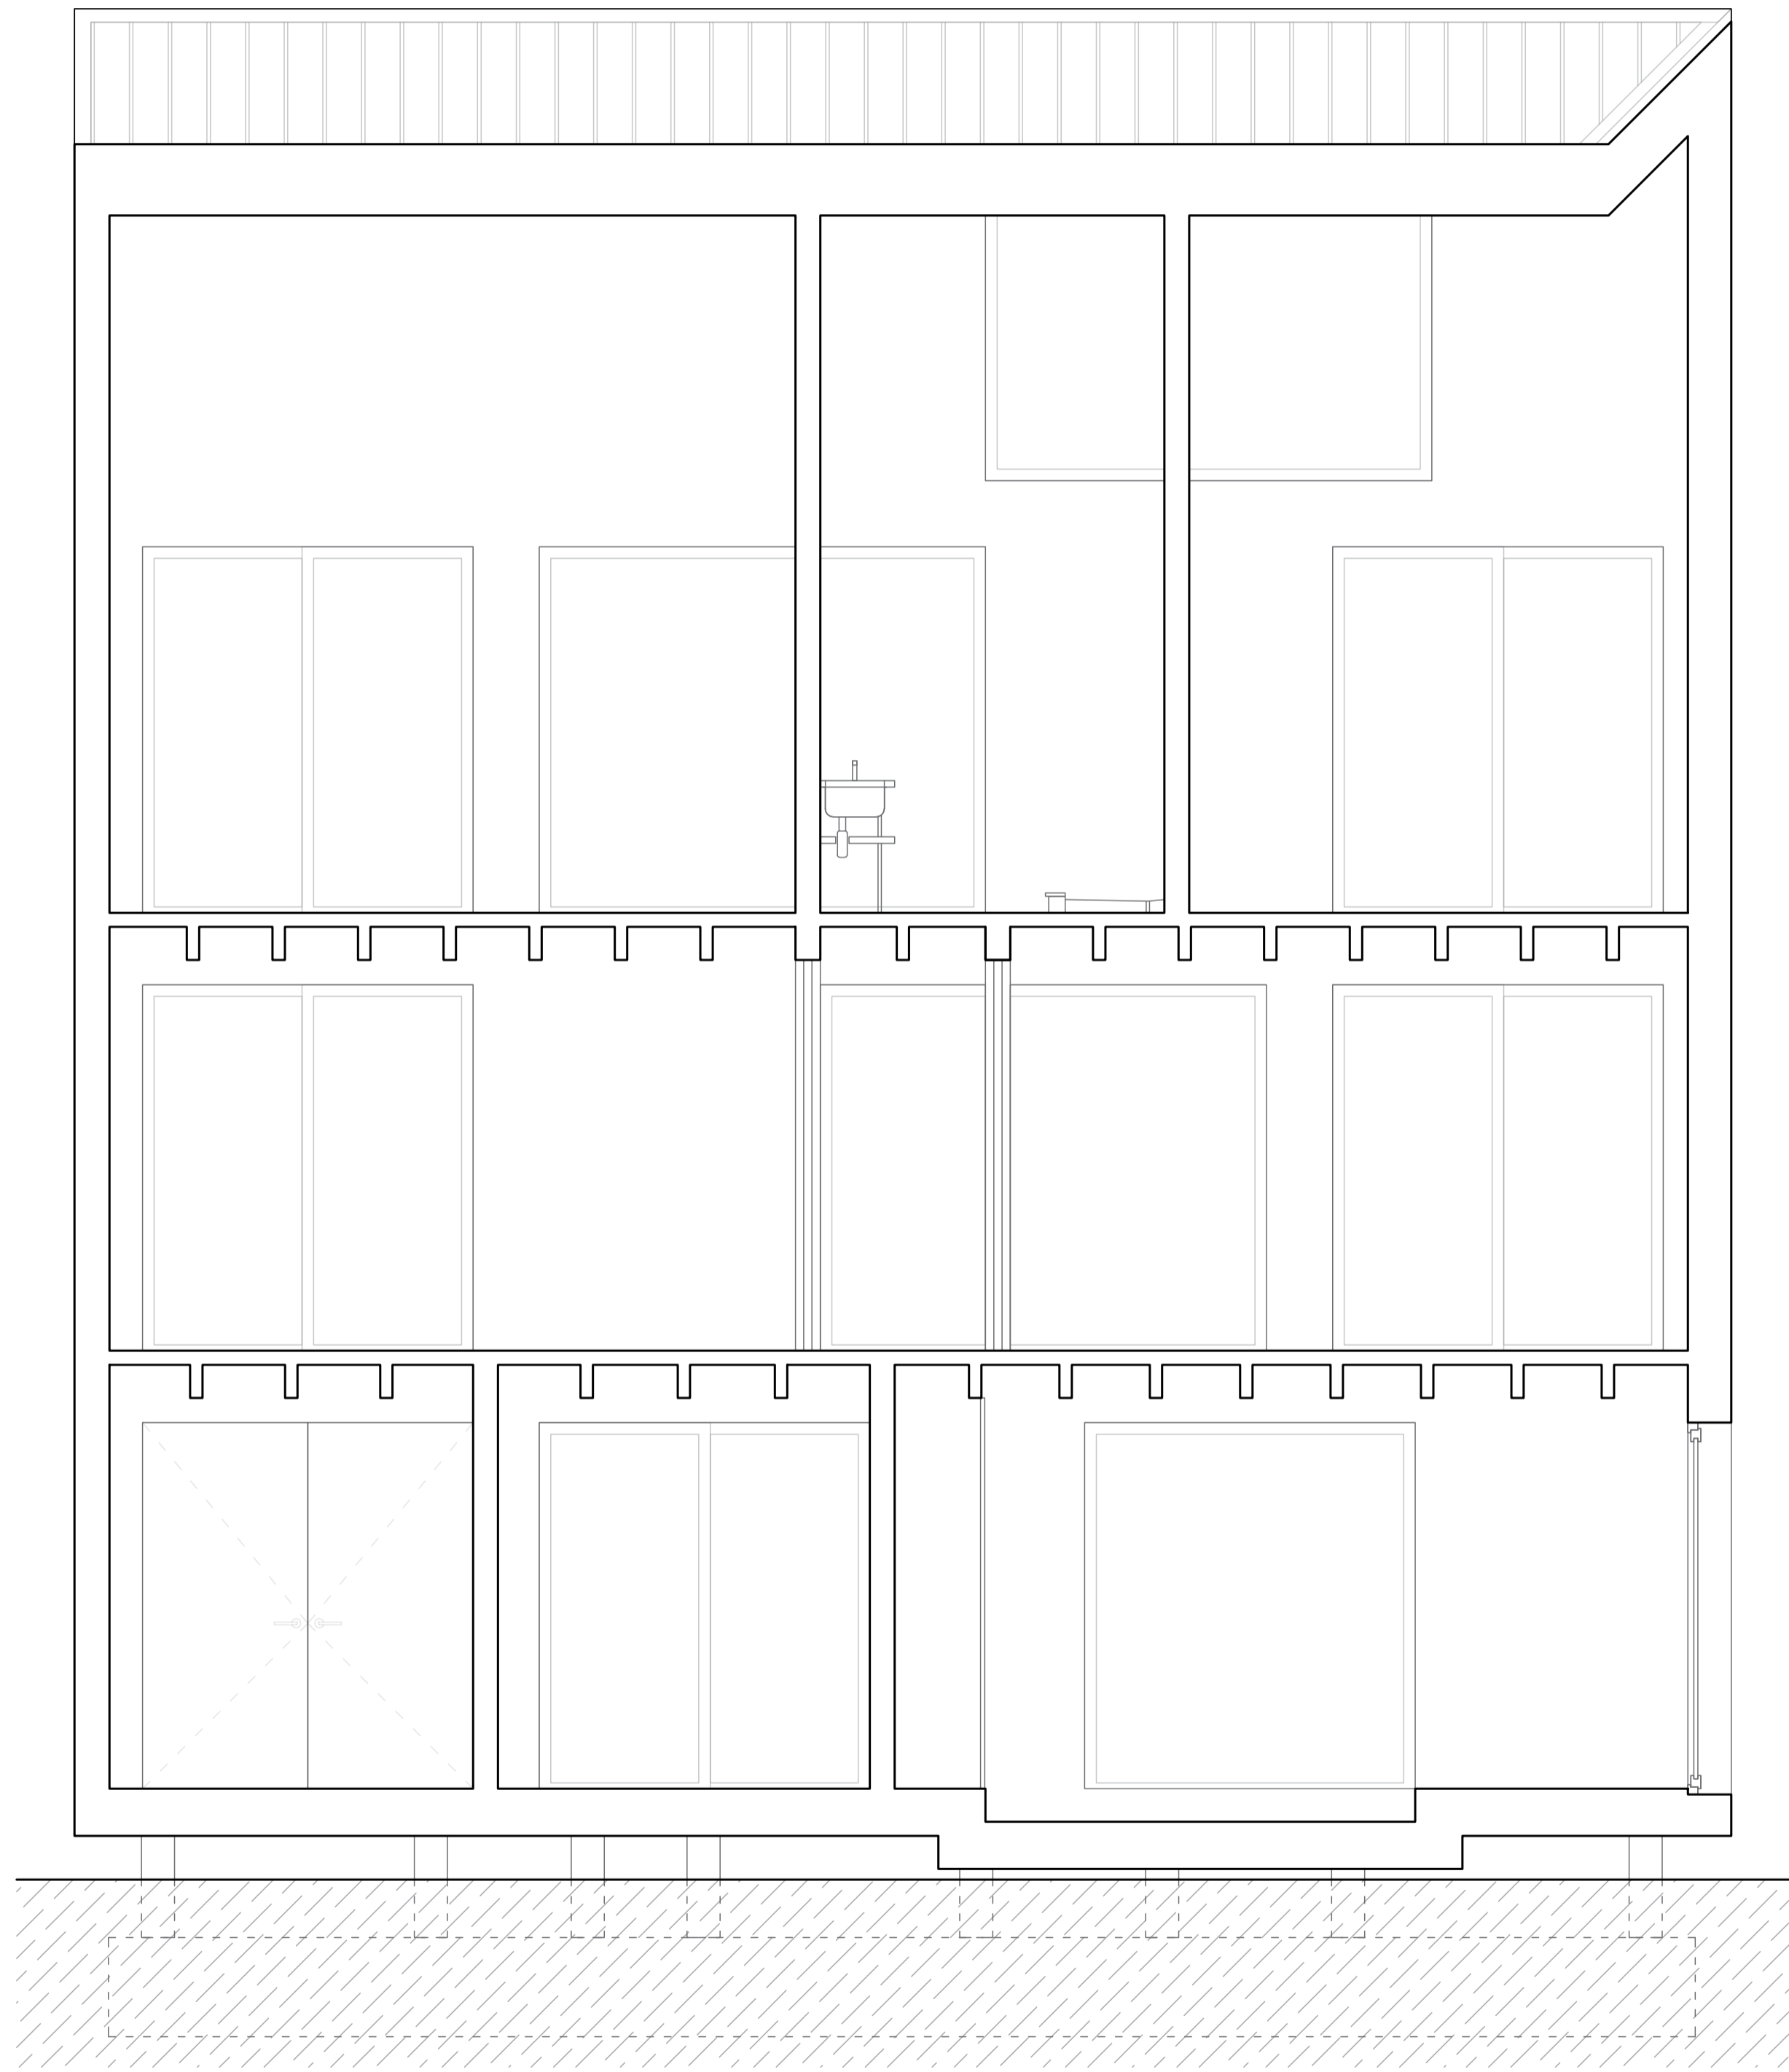


Section B



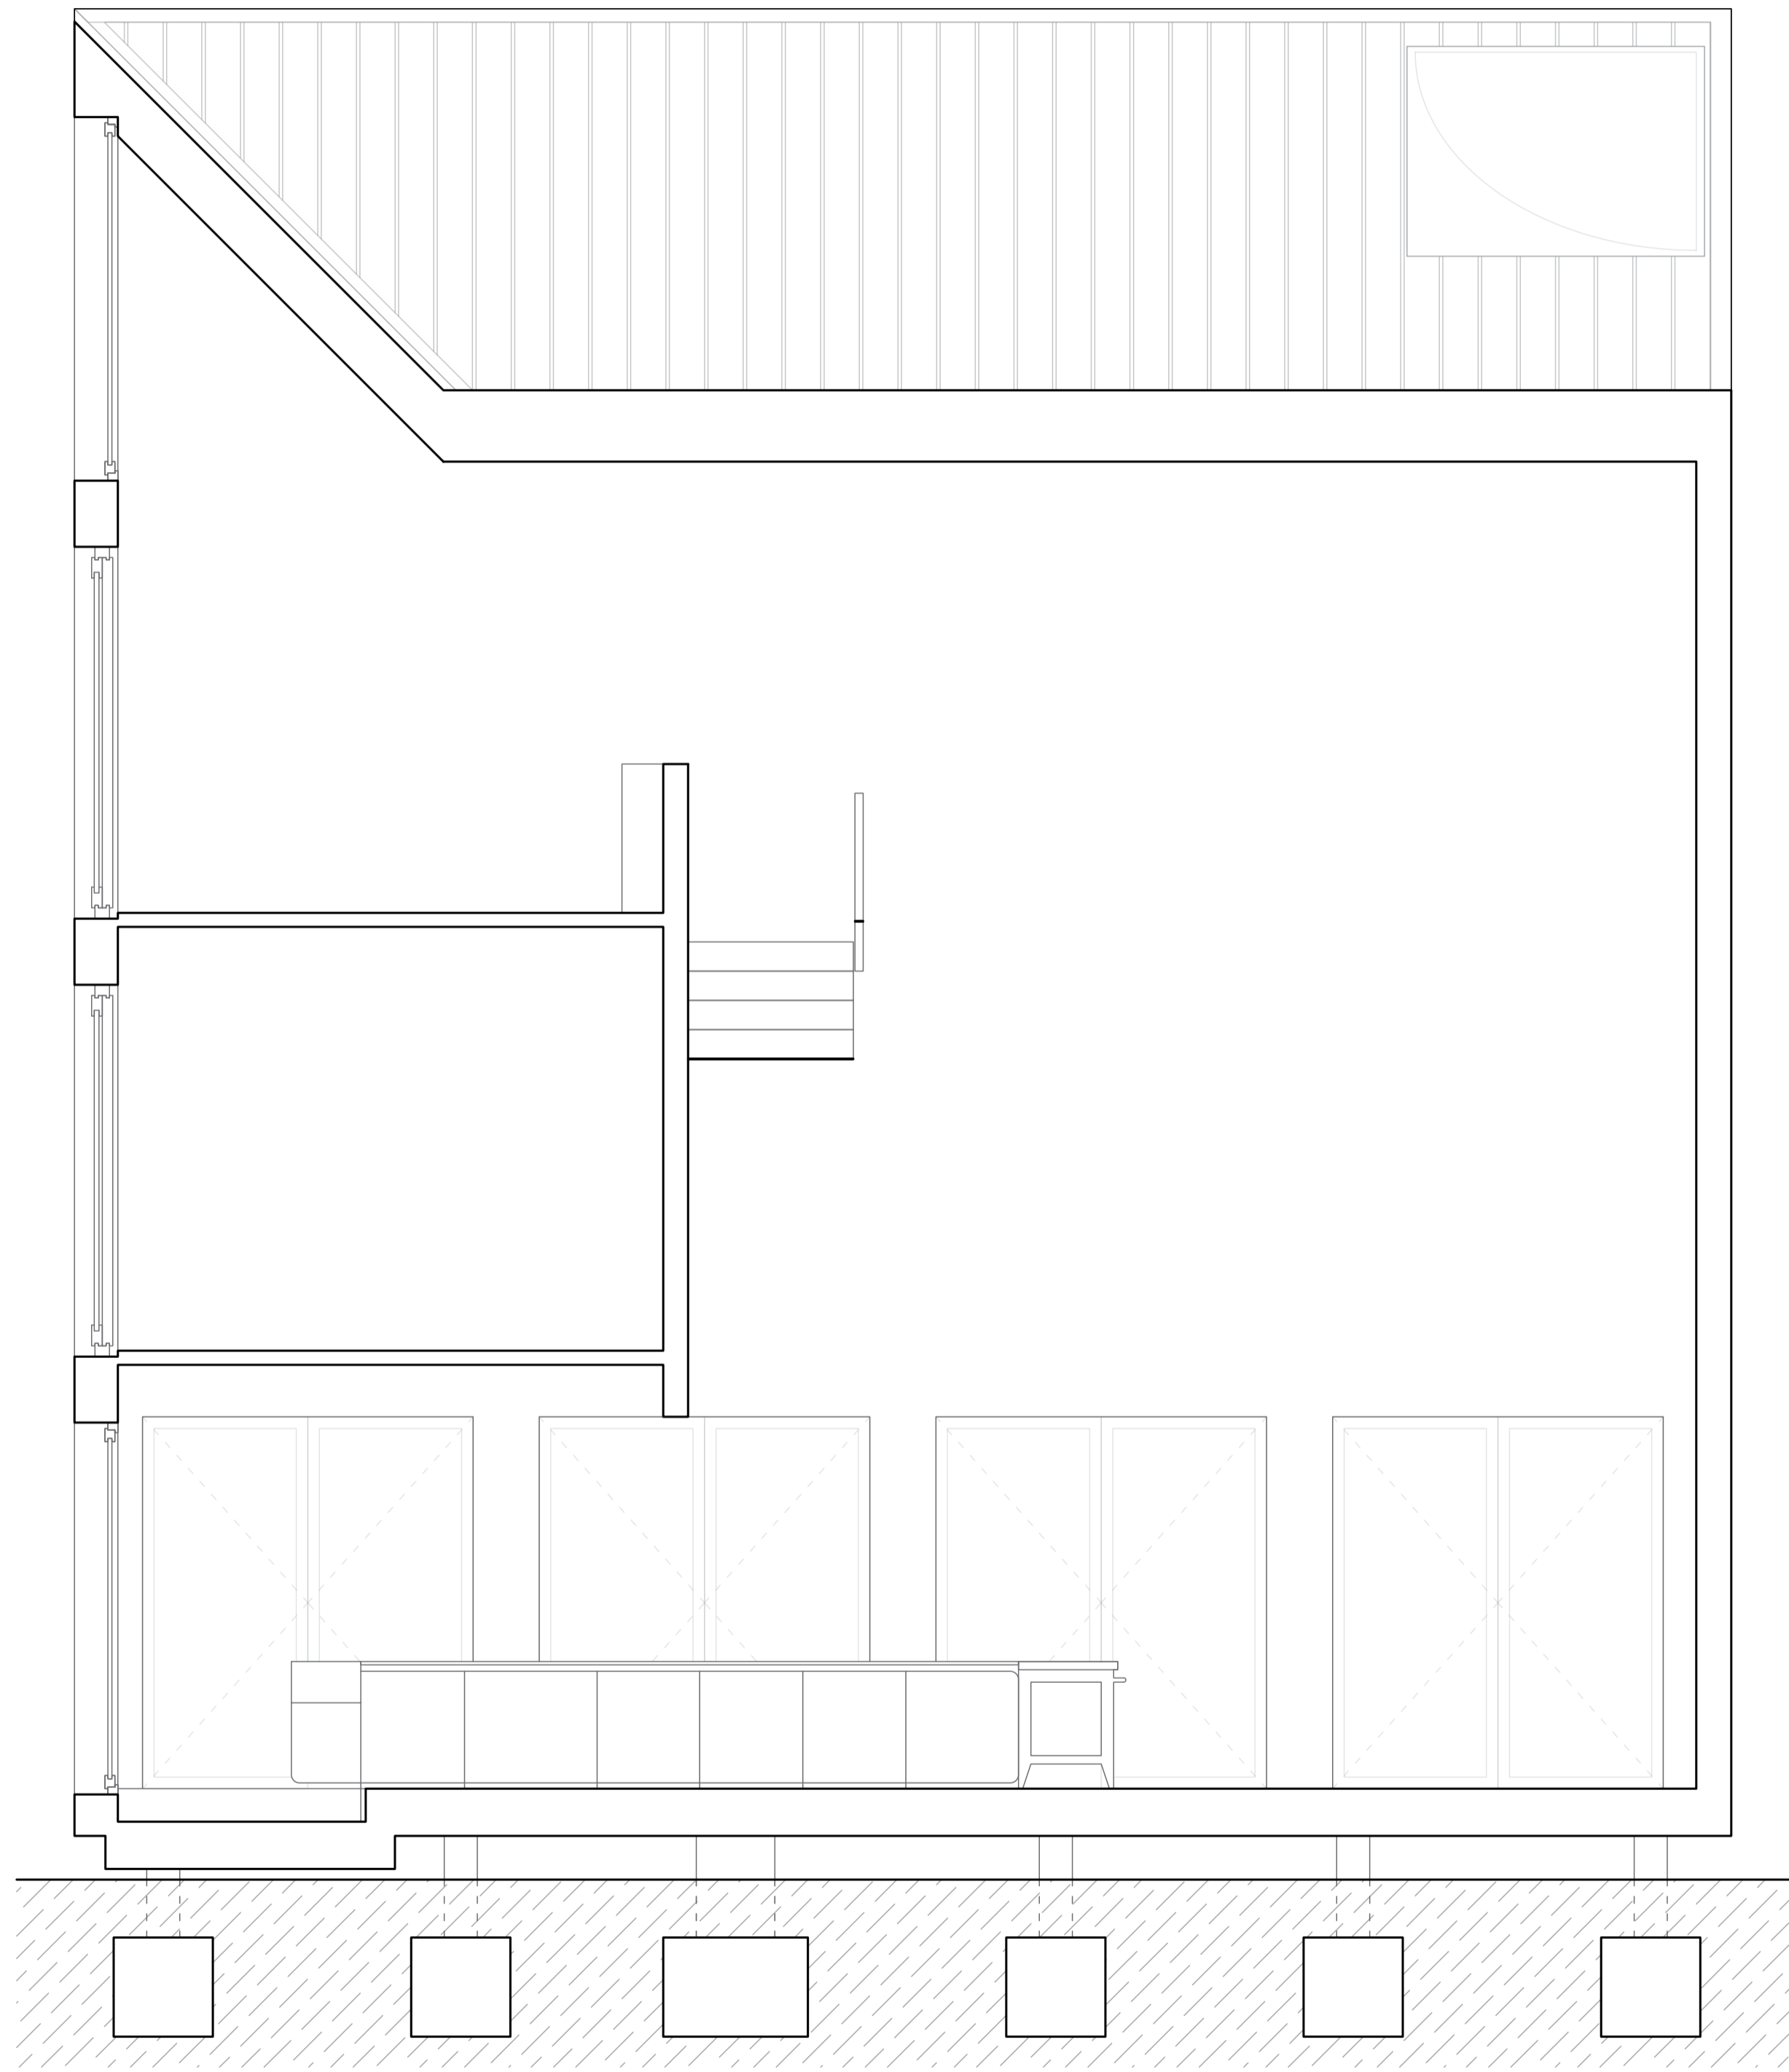


Section C




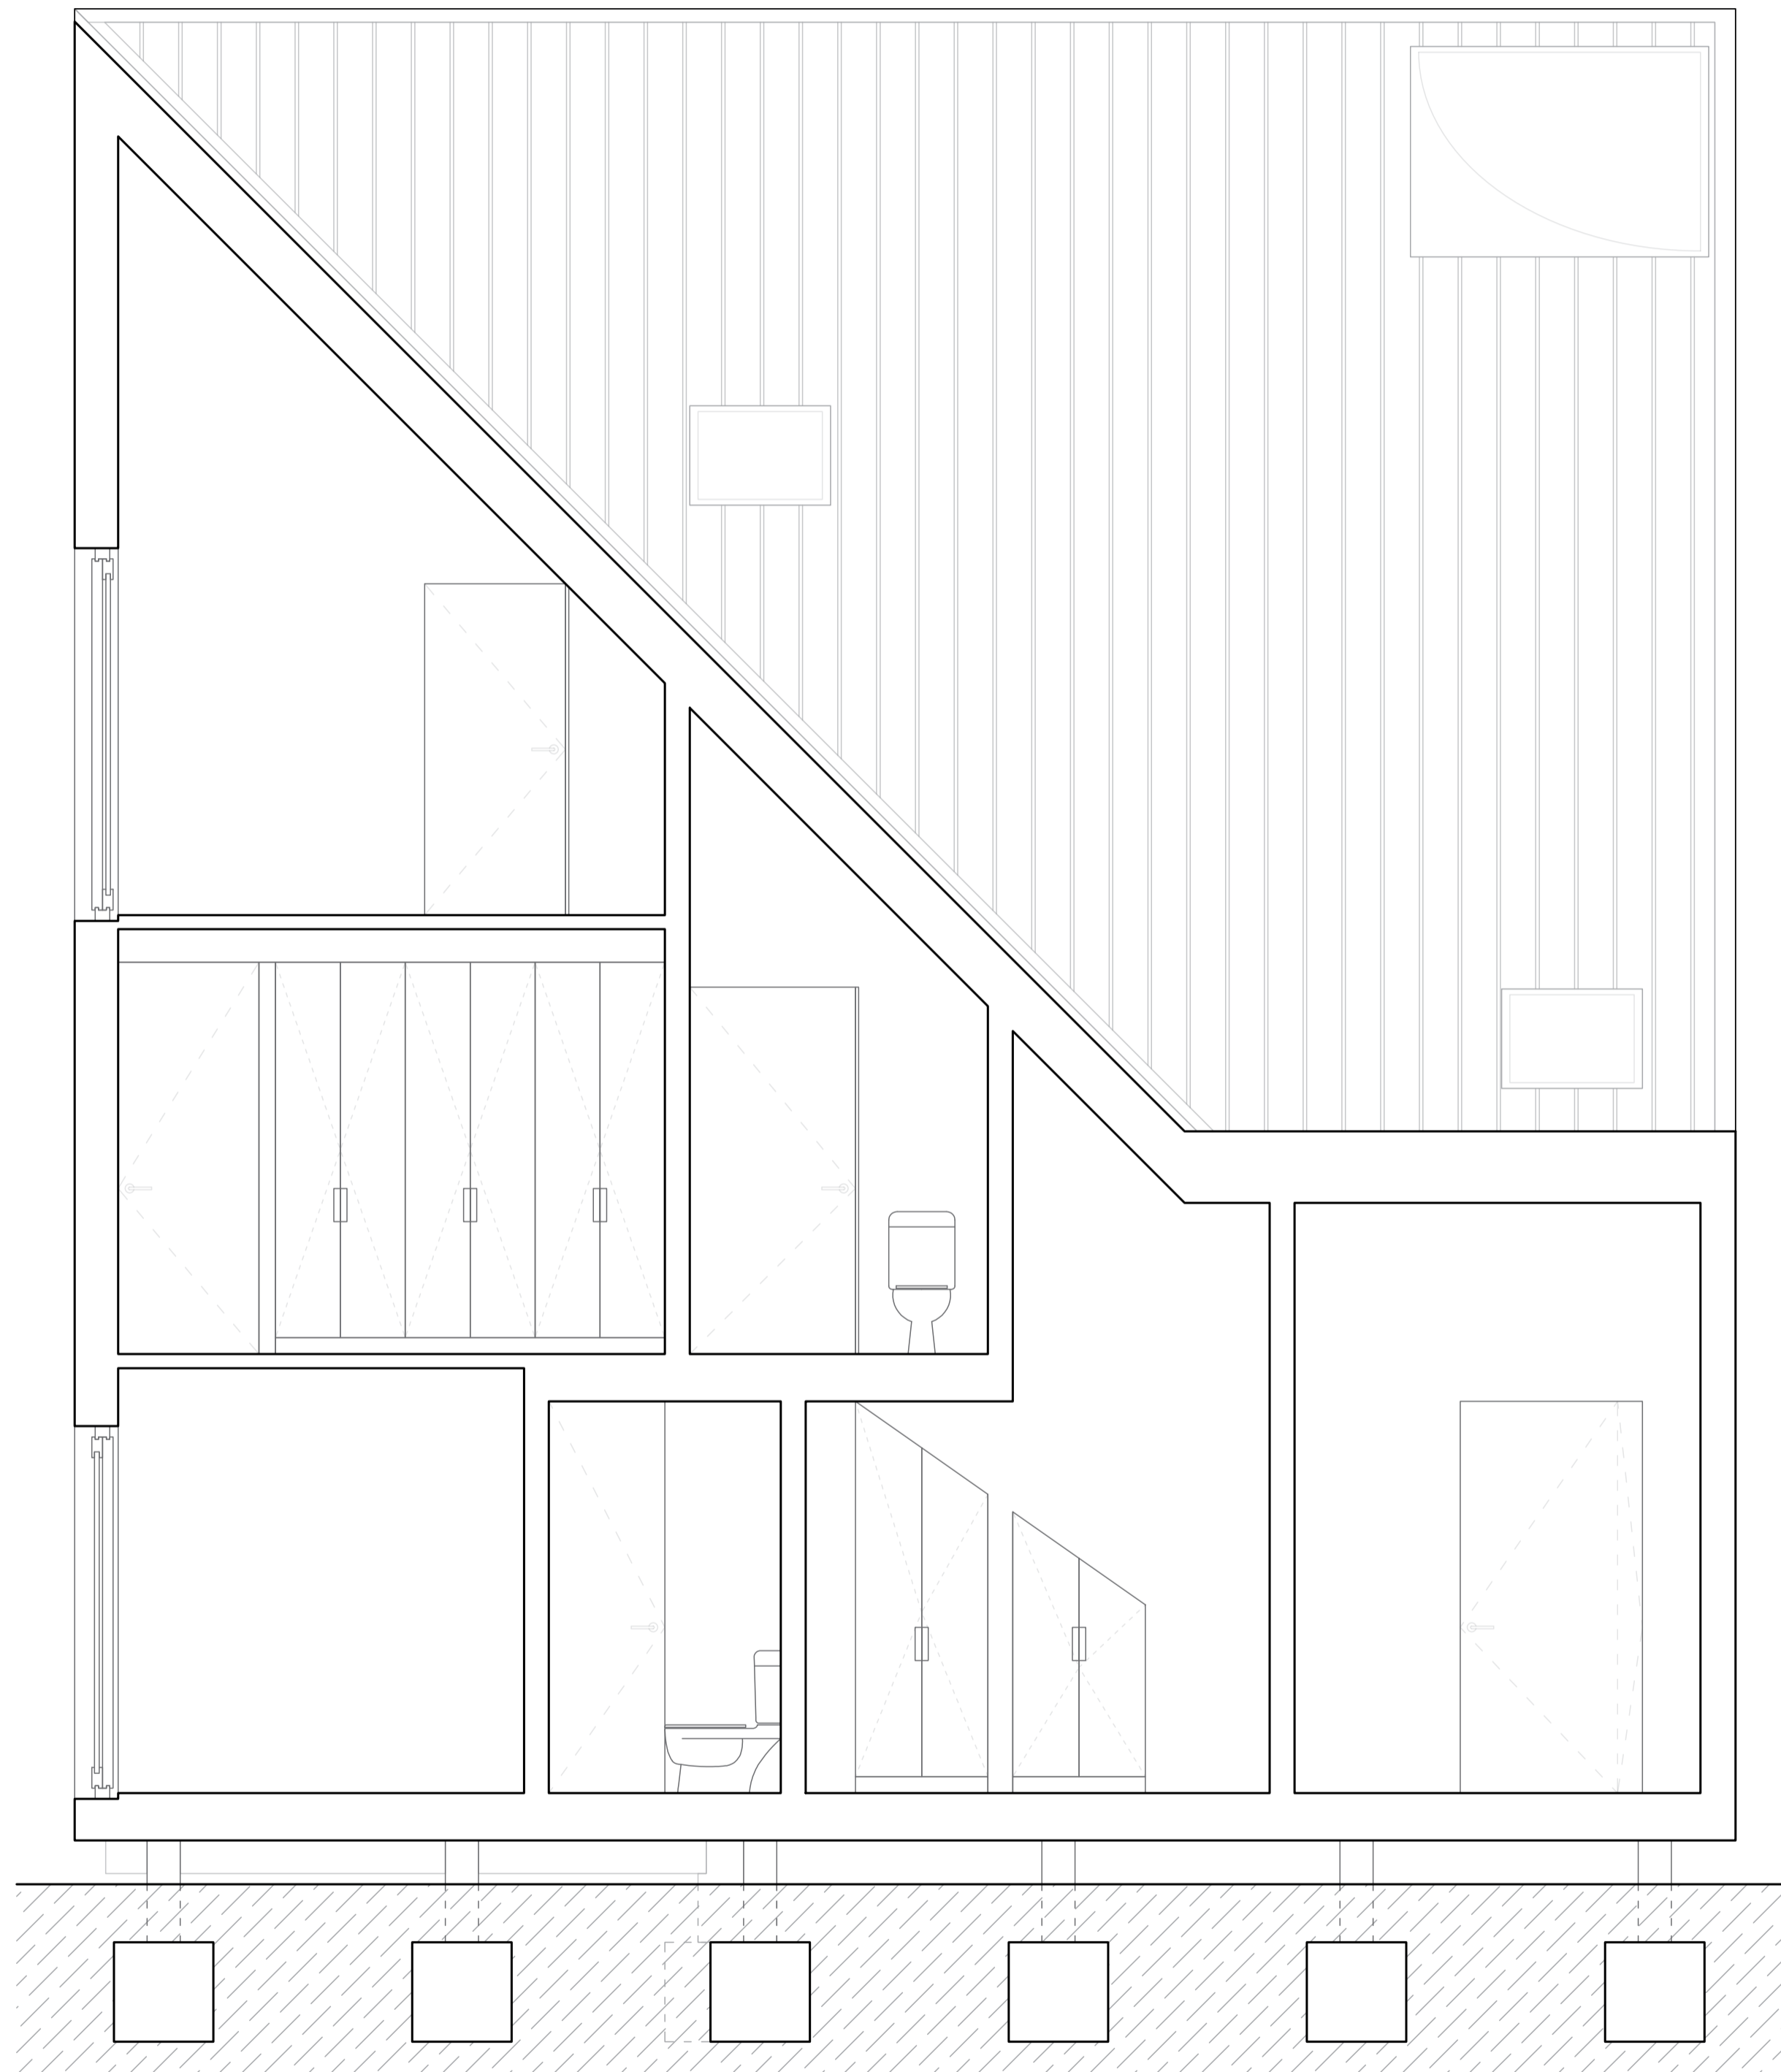


Section D




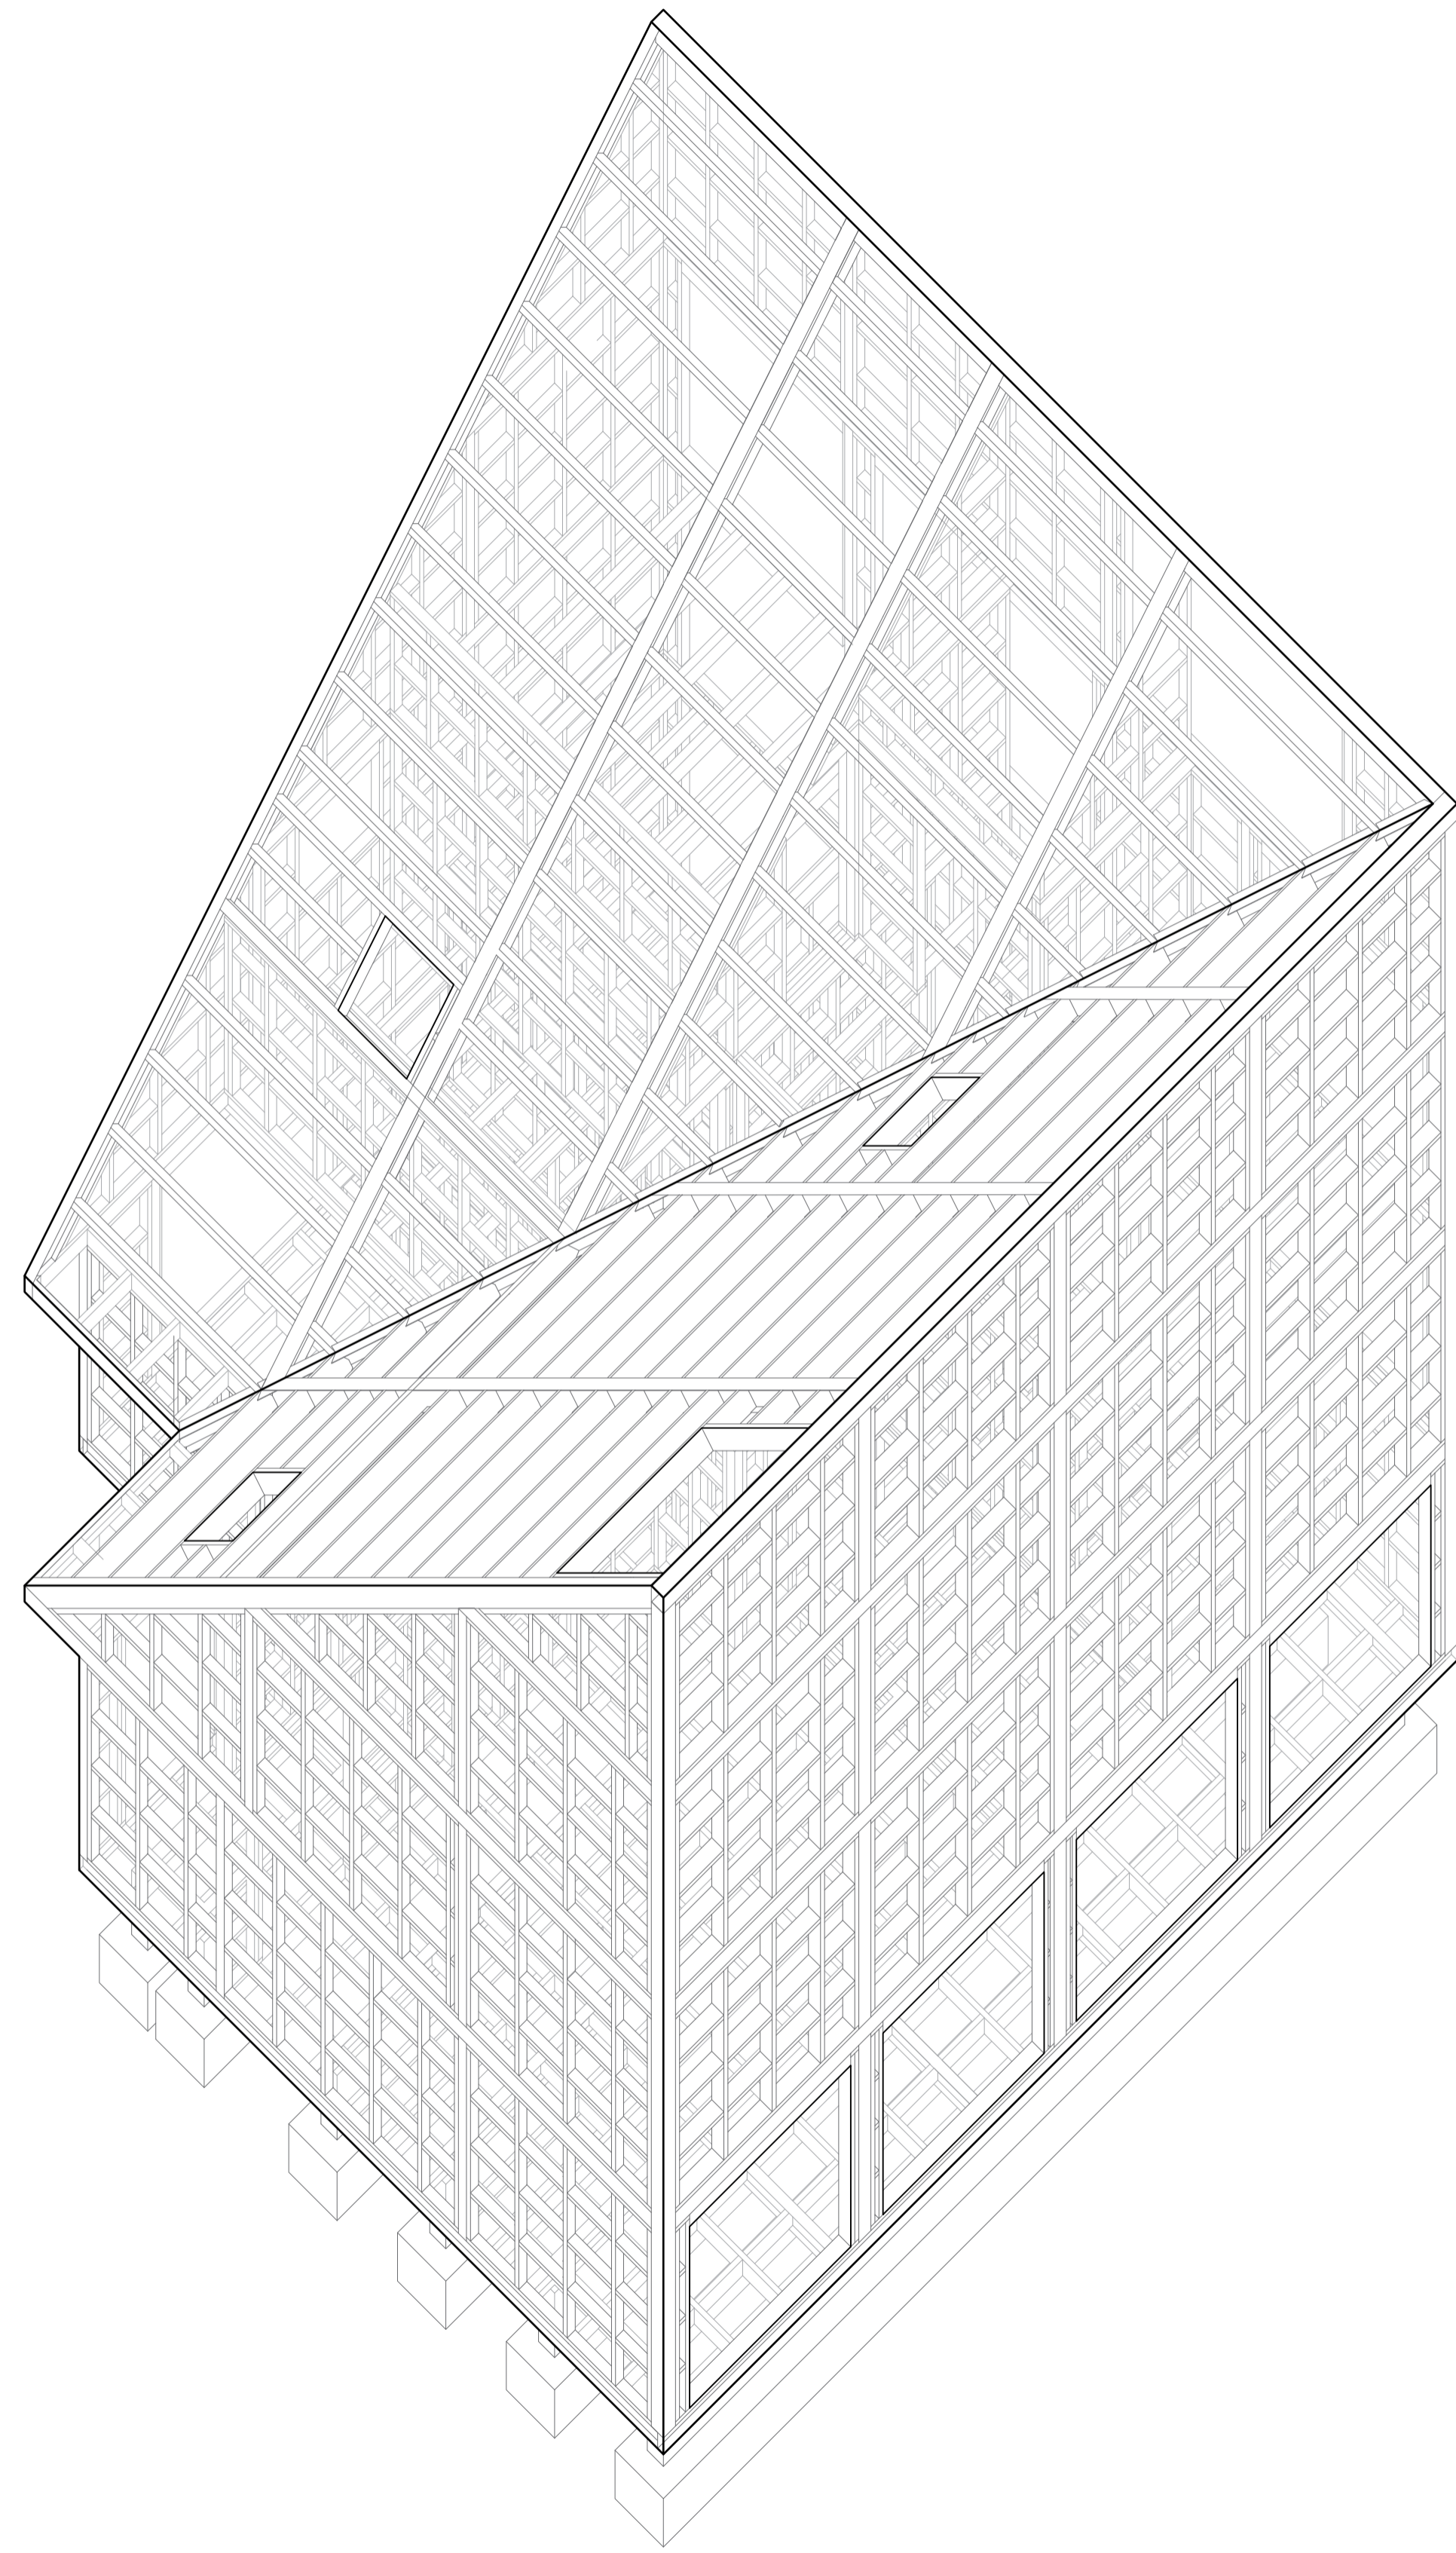

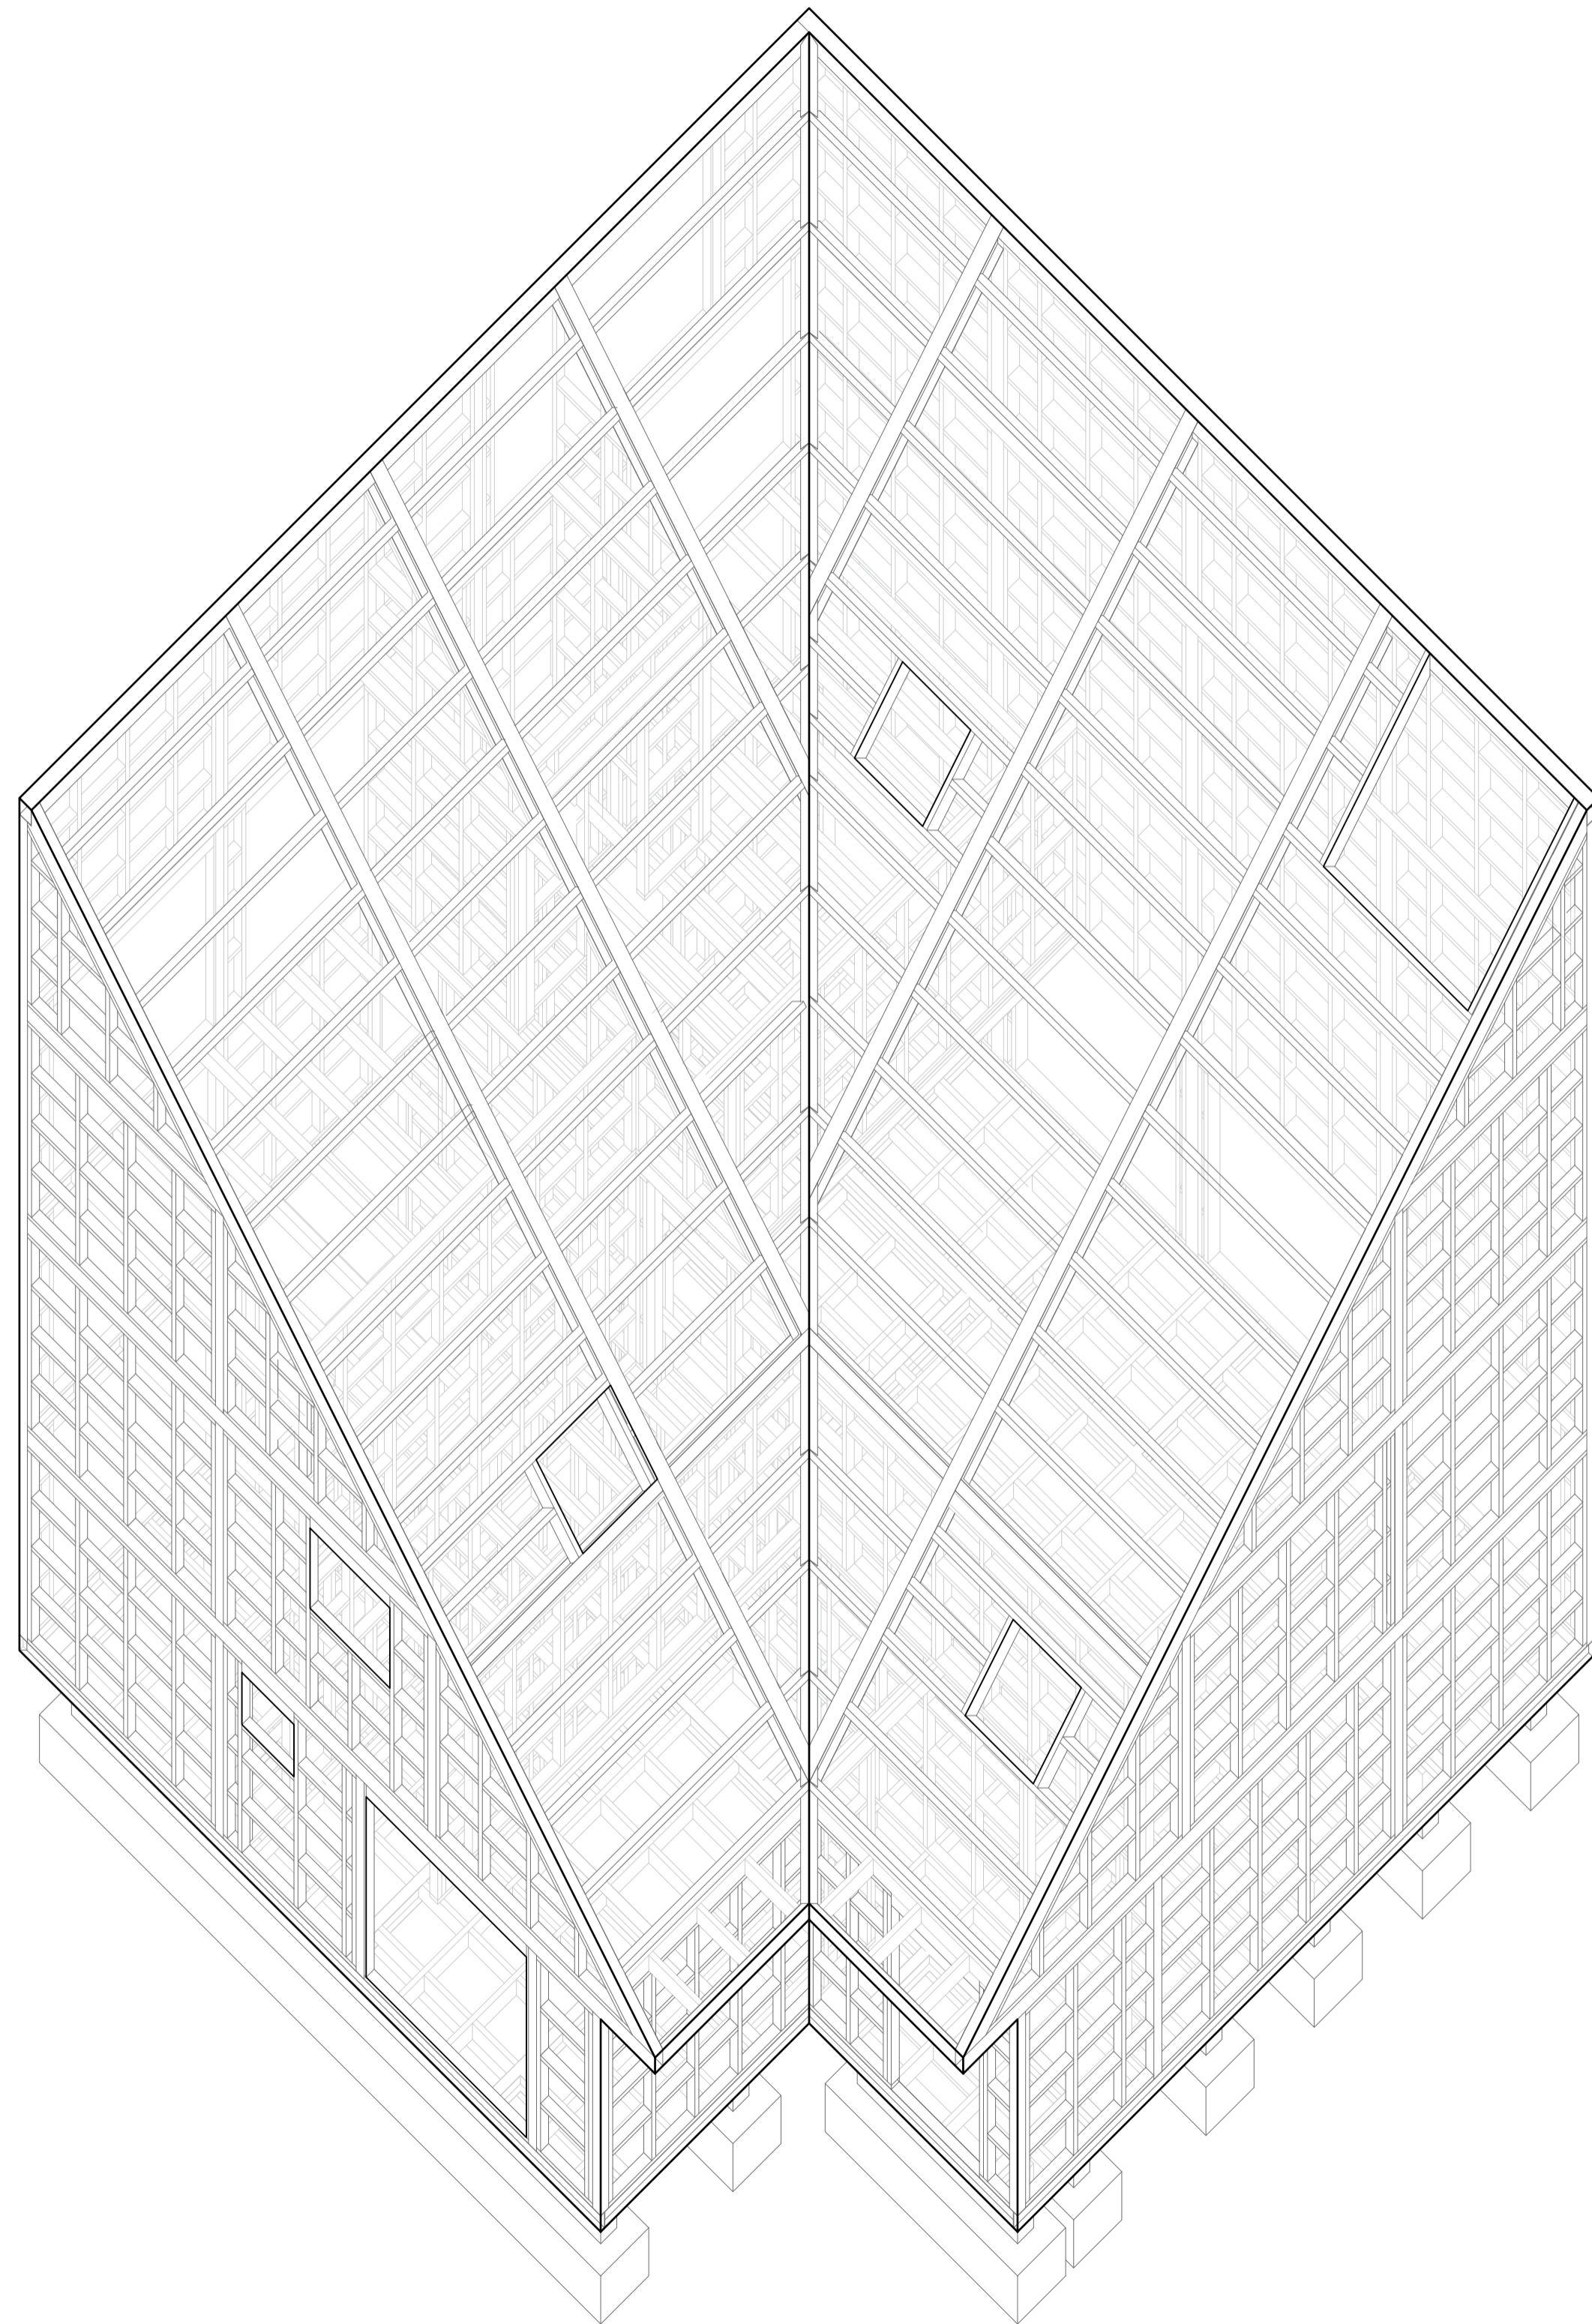

NE Axonometric

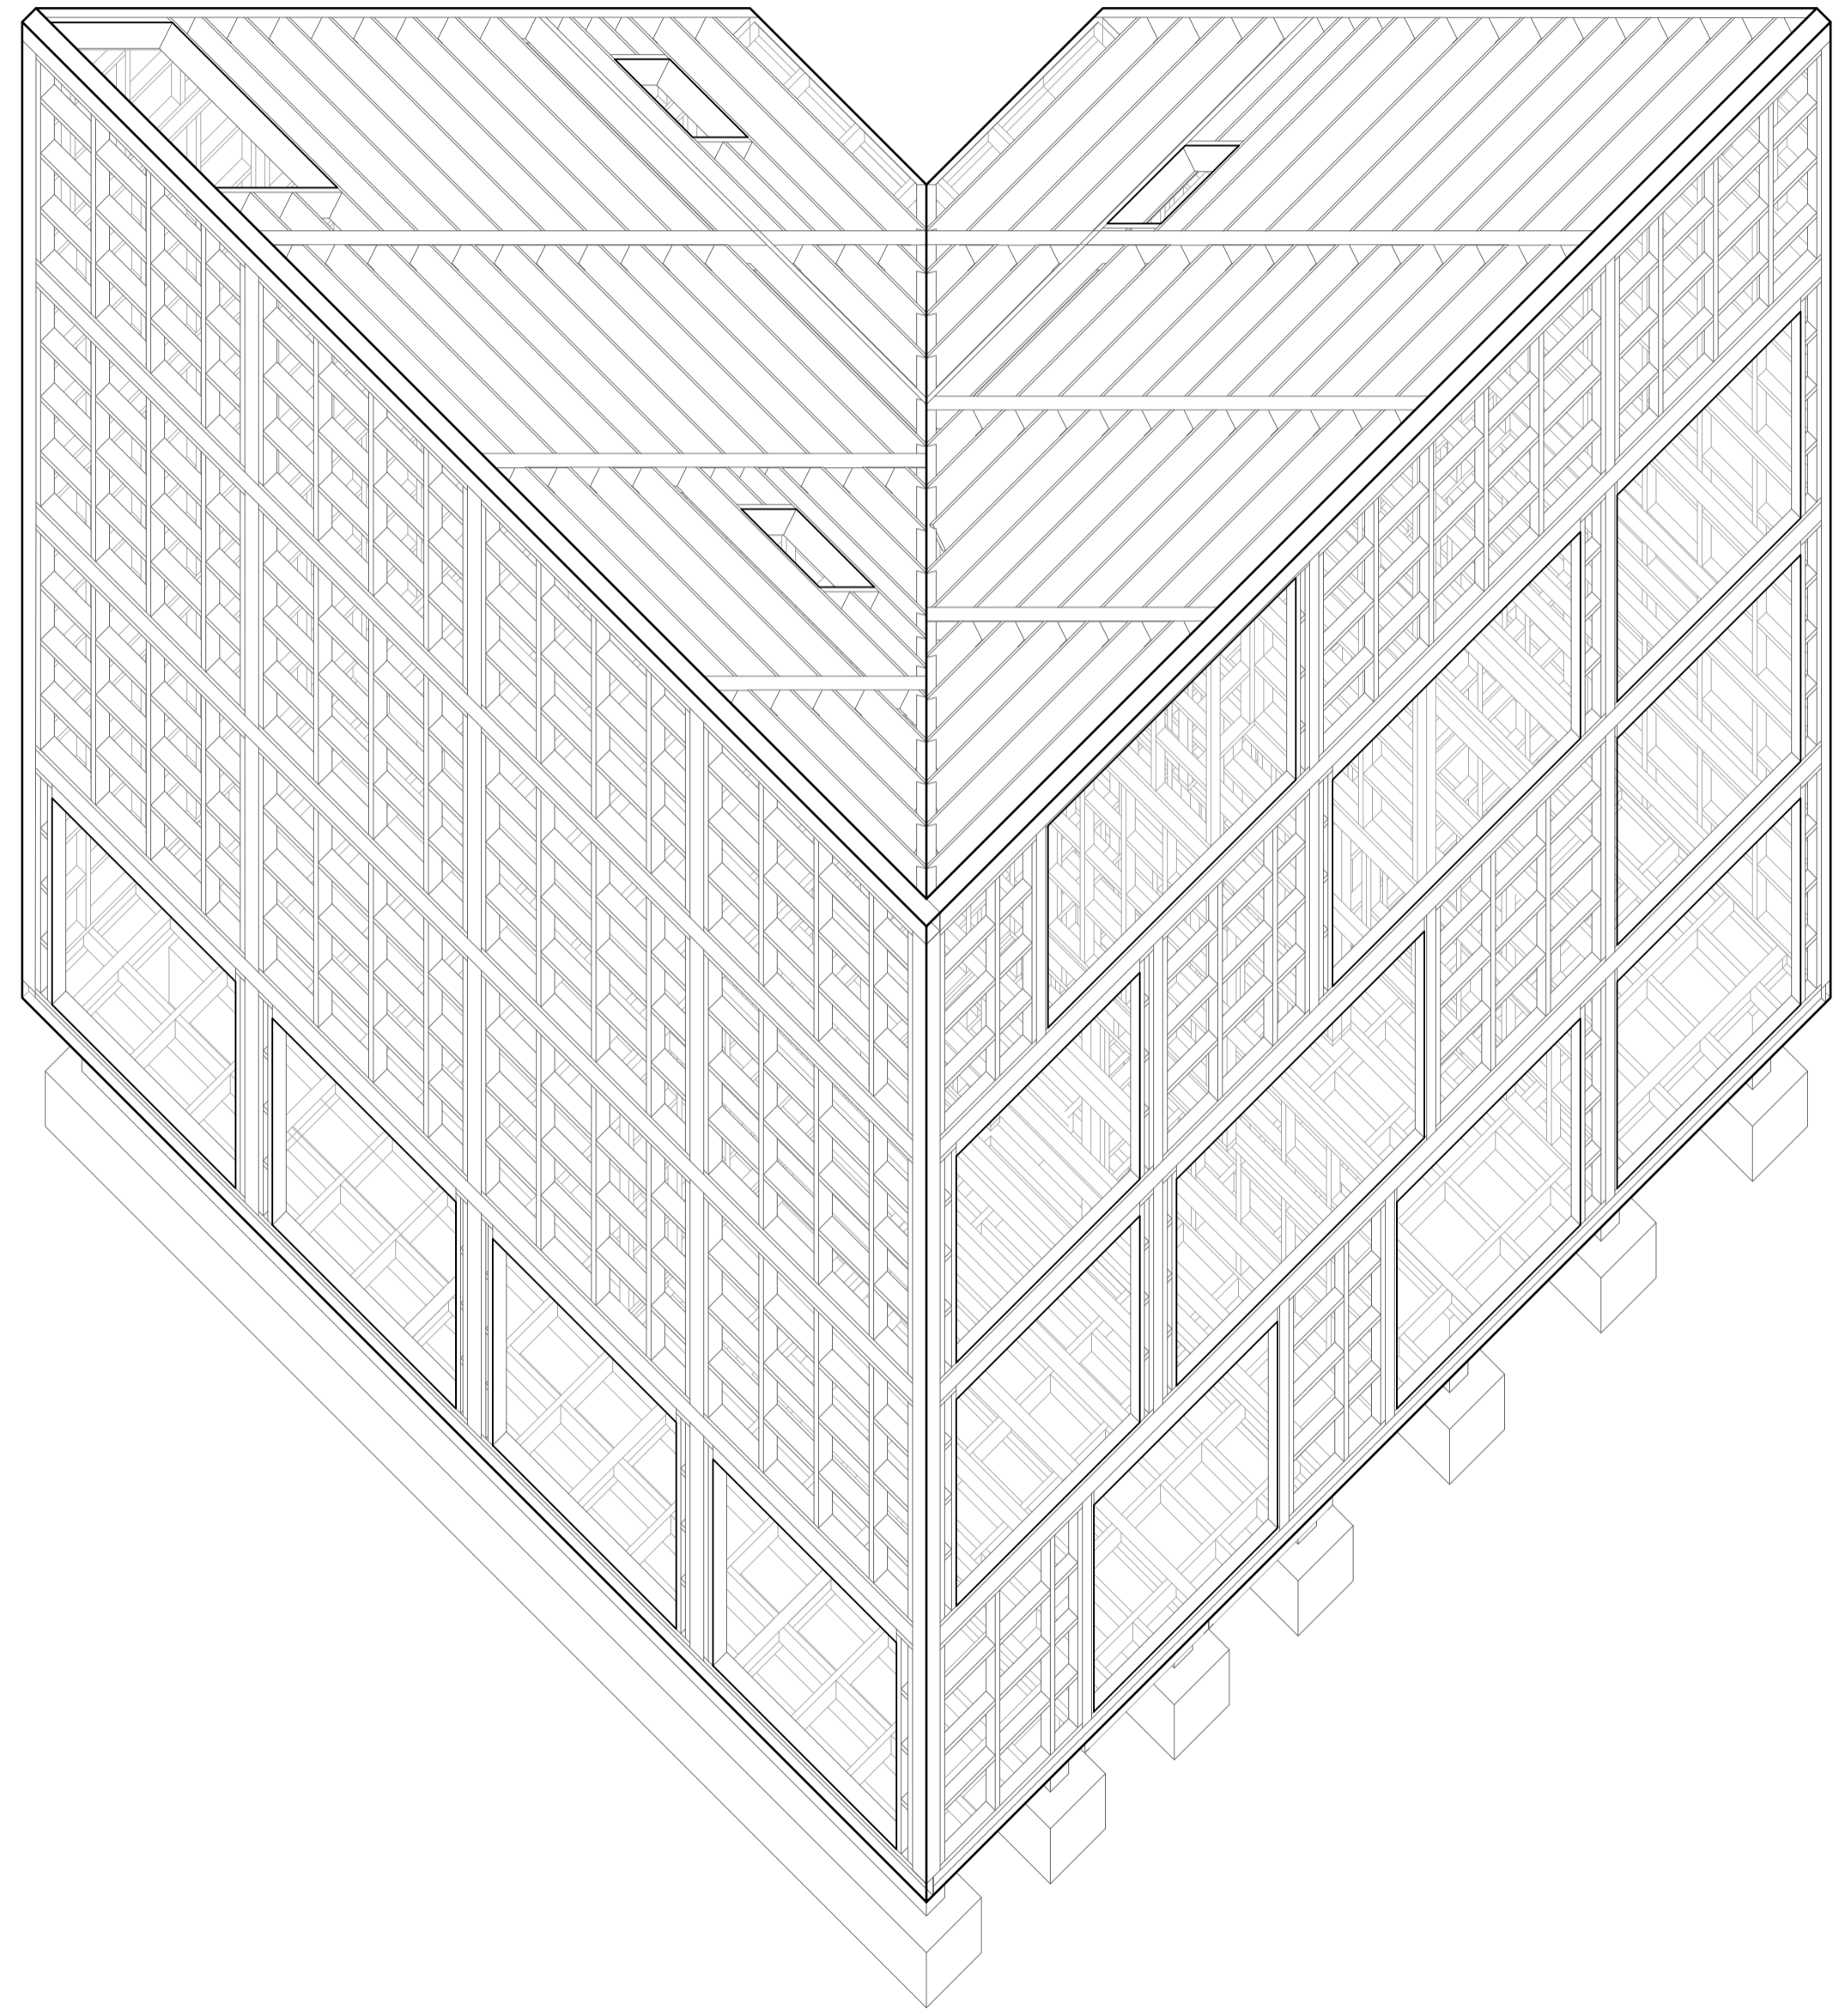

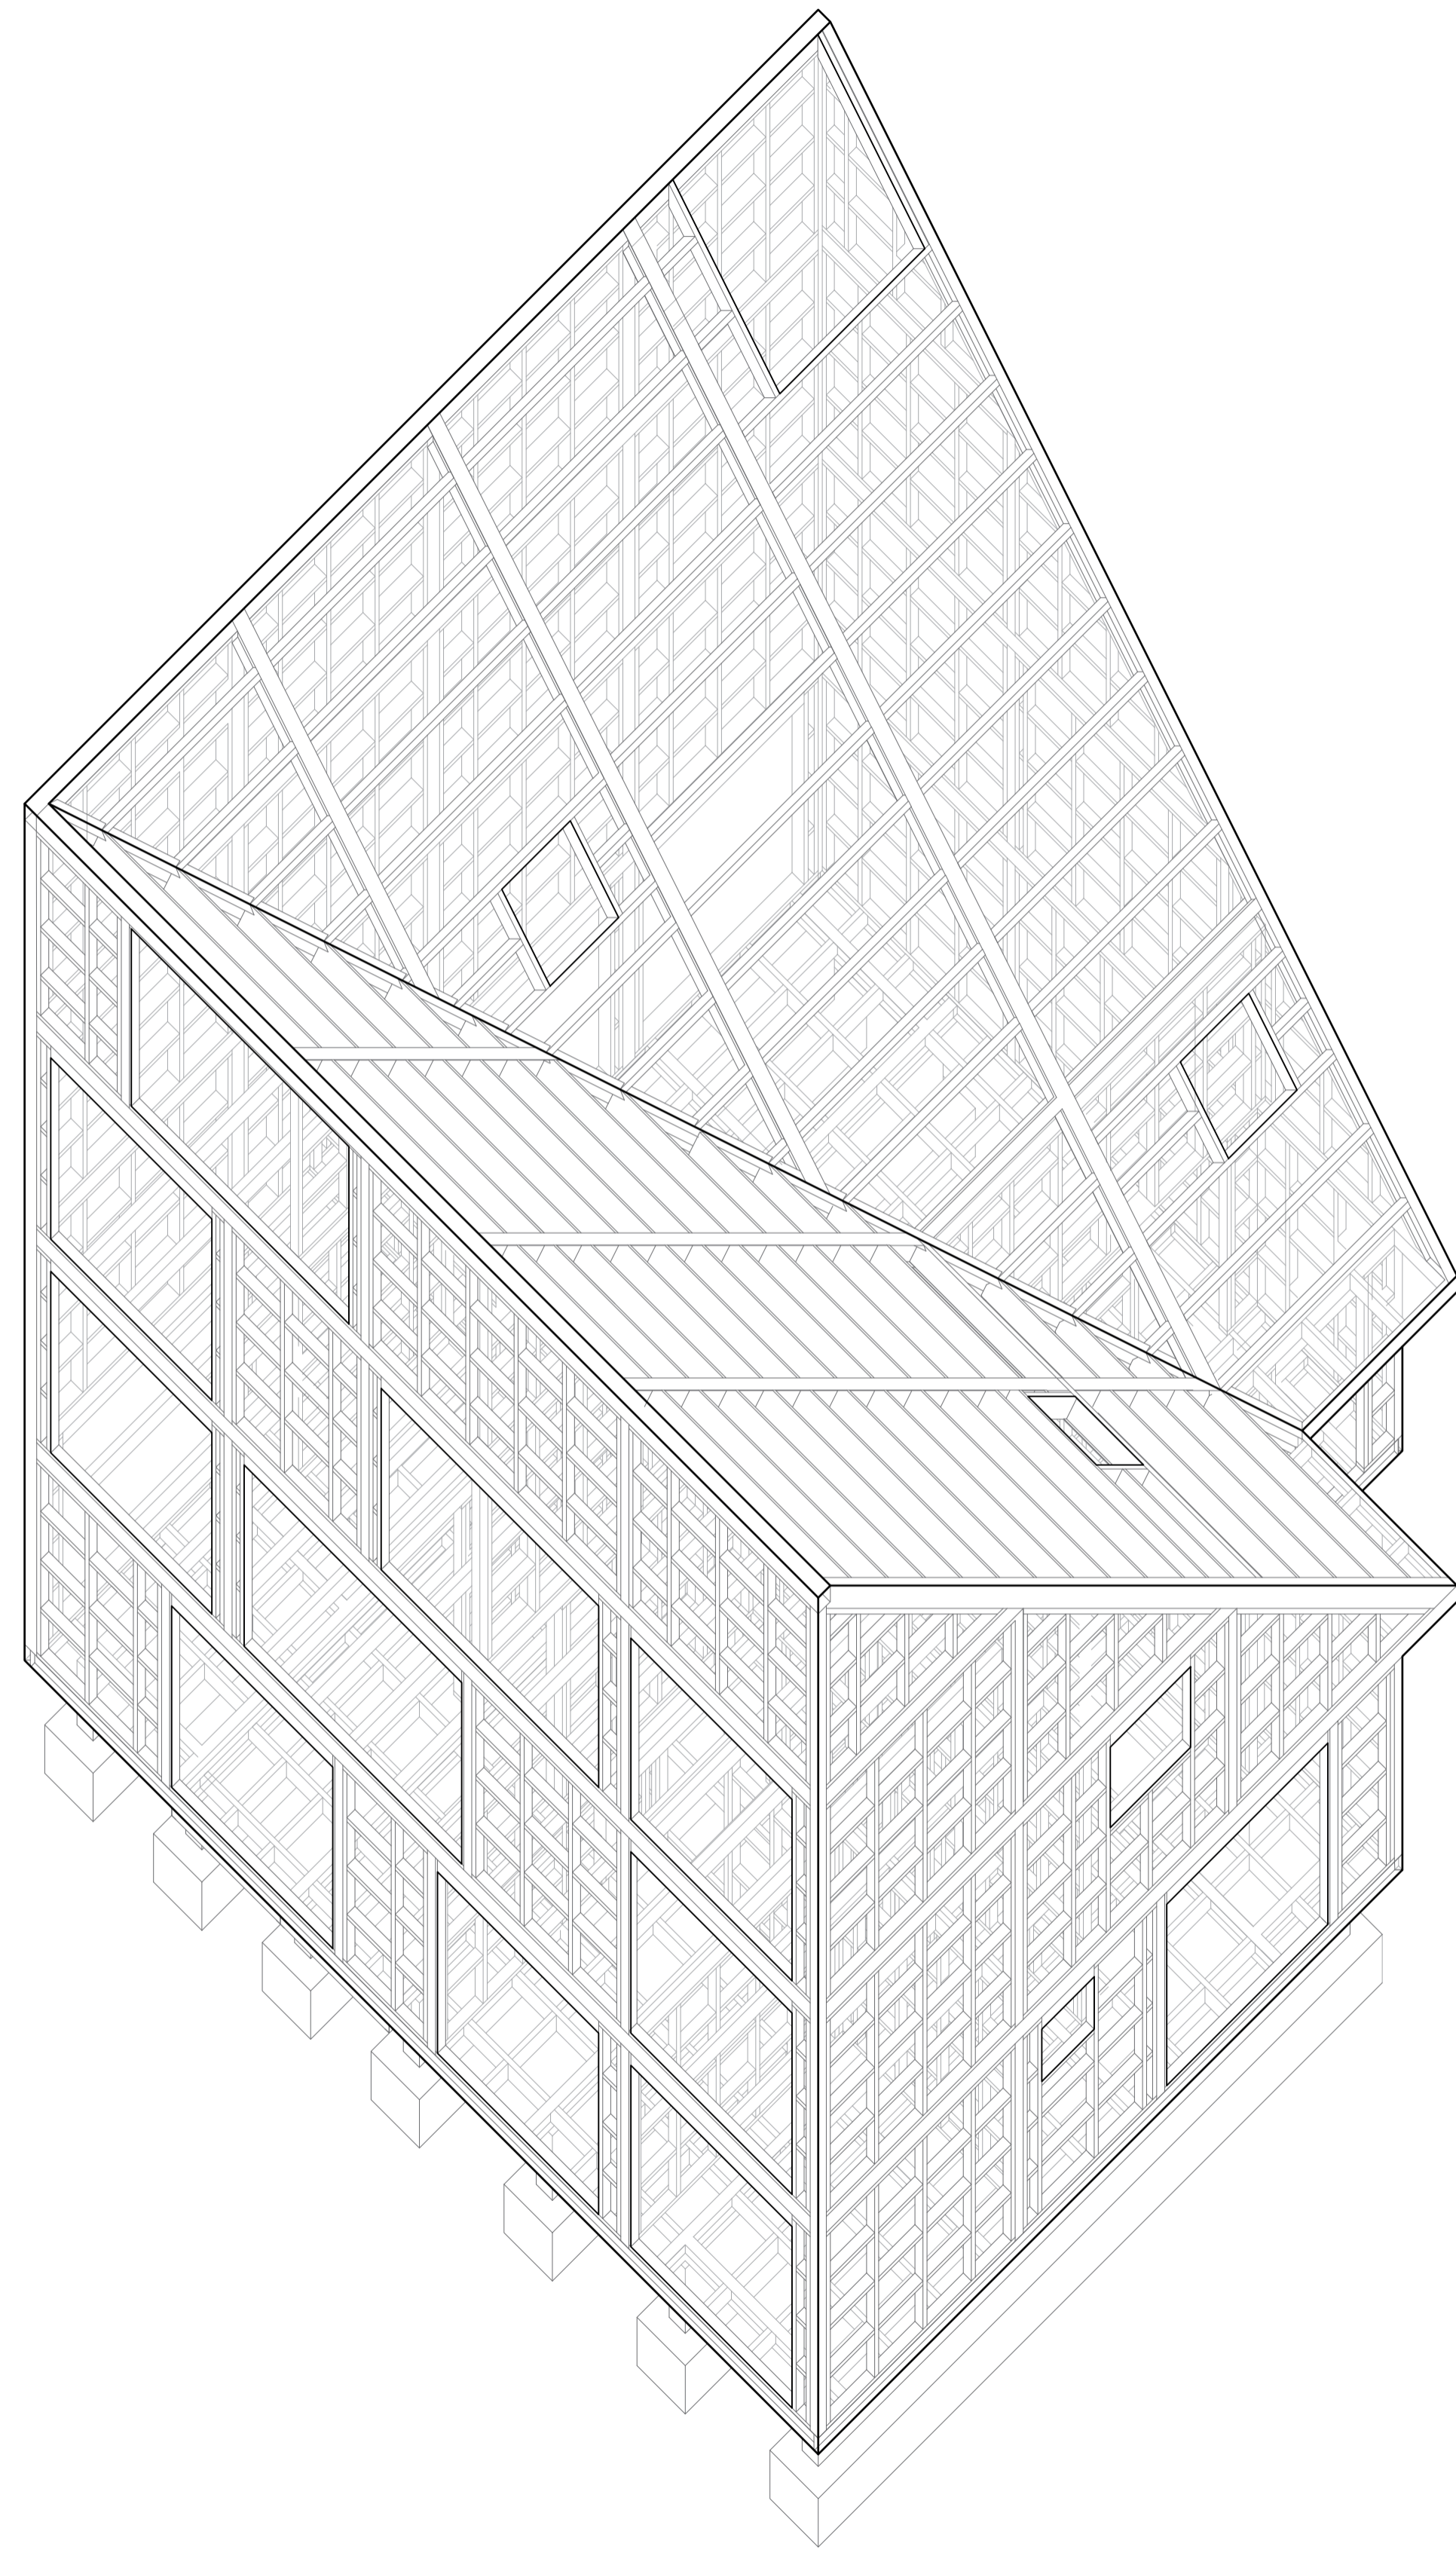



Site Plan

