


PLAN. 00 (RD - 0)
ES. 1/50

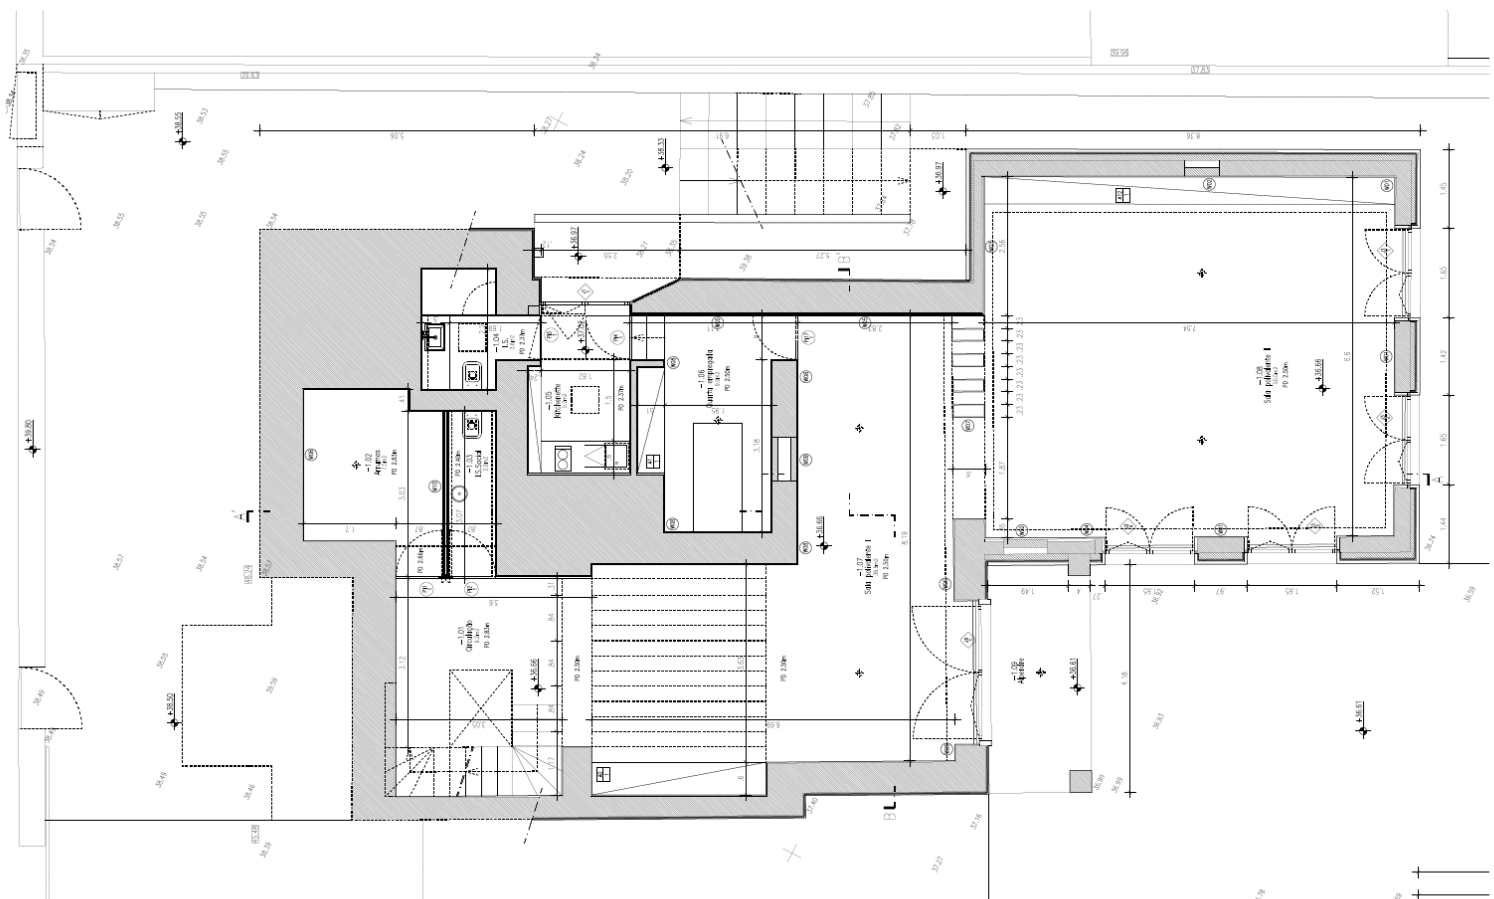

PLAN. 00 (RD - 1)
ES. 1/50