


Leipzig University main building and auditorium

Situation

d e s i g n E r i c k v a n E g e r a a t


*erick van egeraat* design

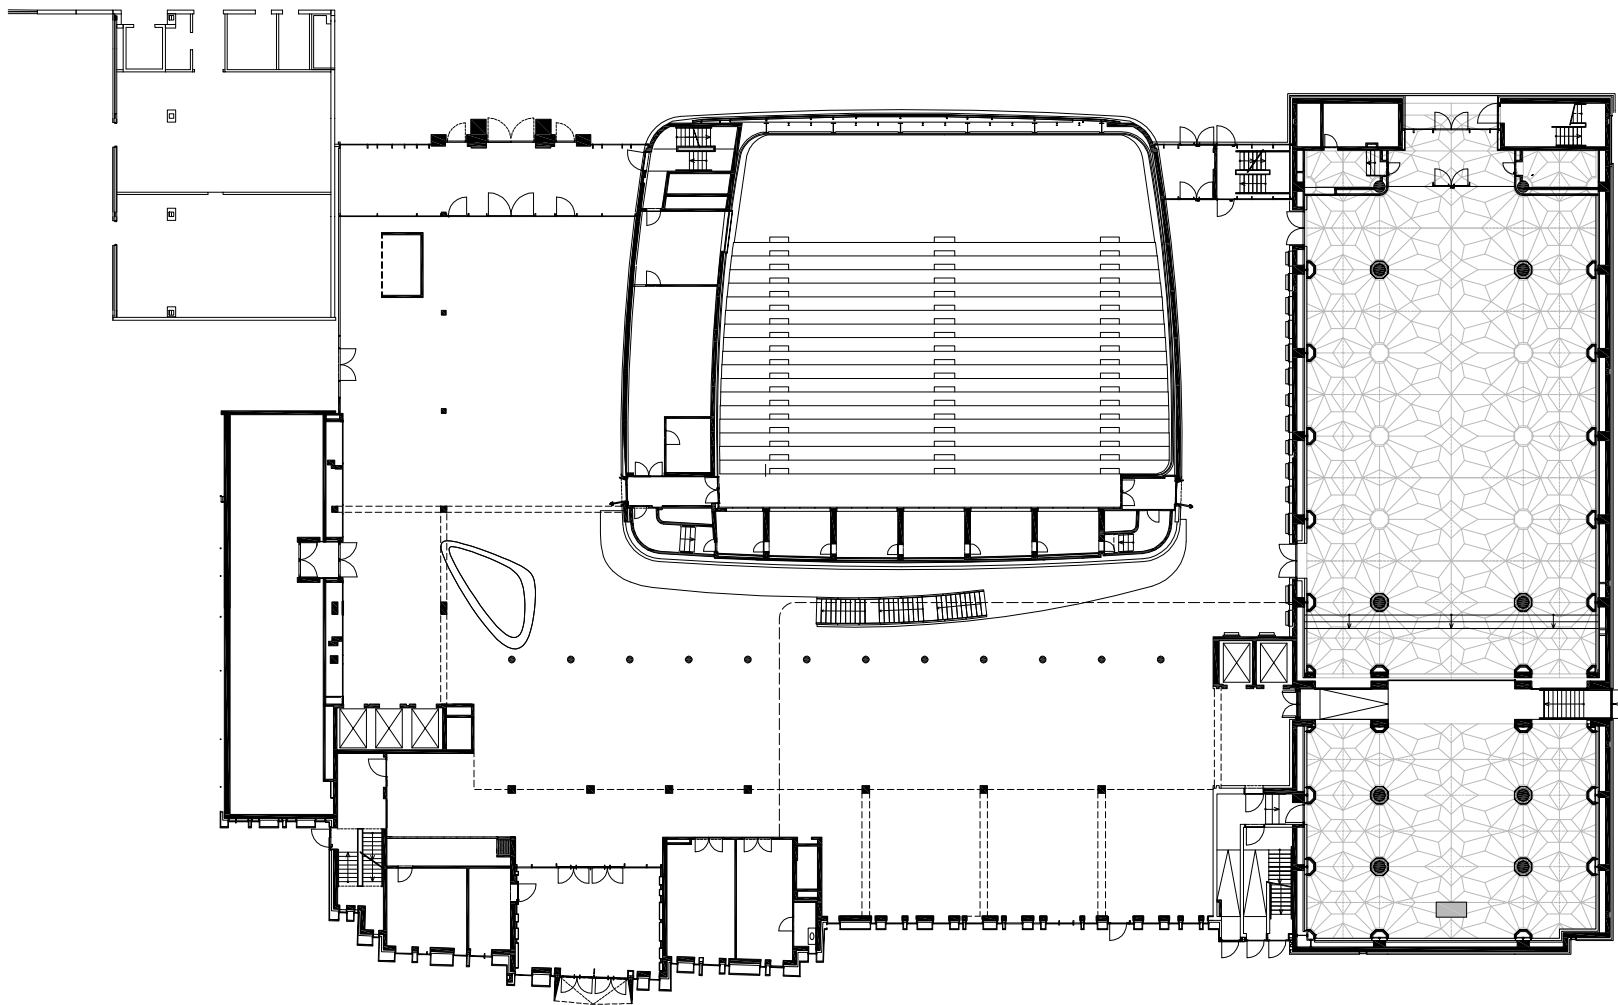

Leipzig University main building and auditorium Ground floor

d e s i g n E r i c k v a n E g e r a a t

*erick van egeraat* design

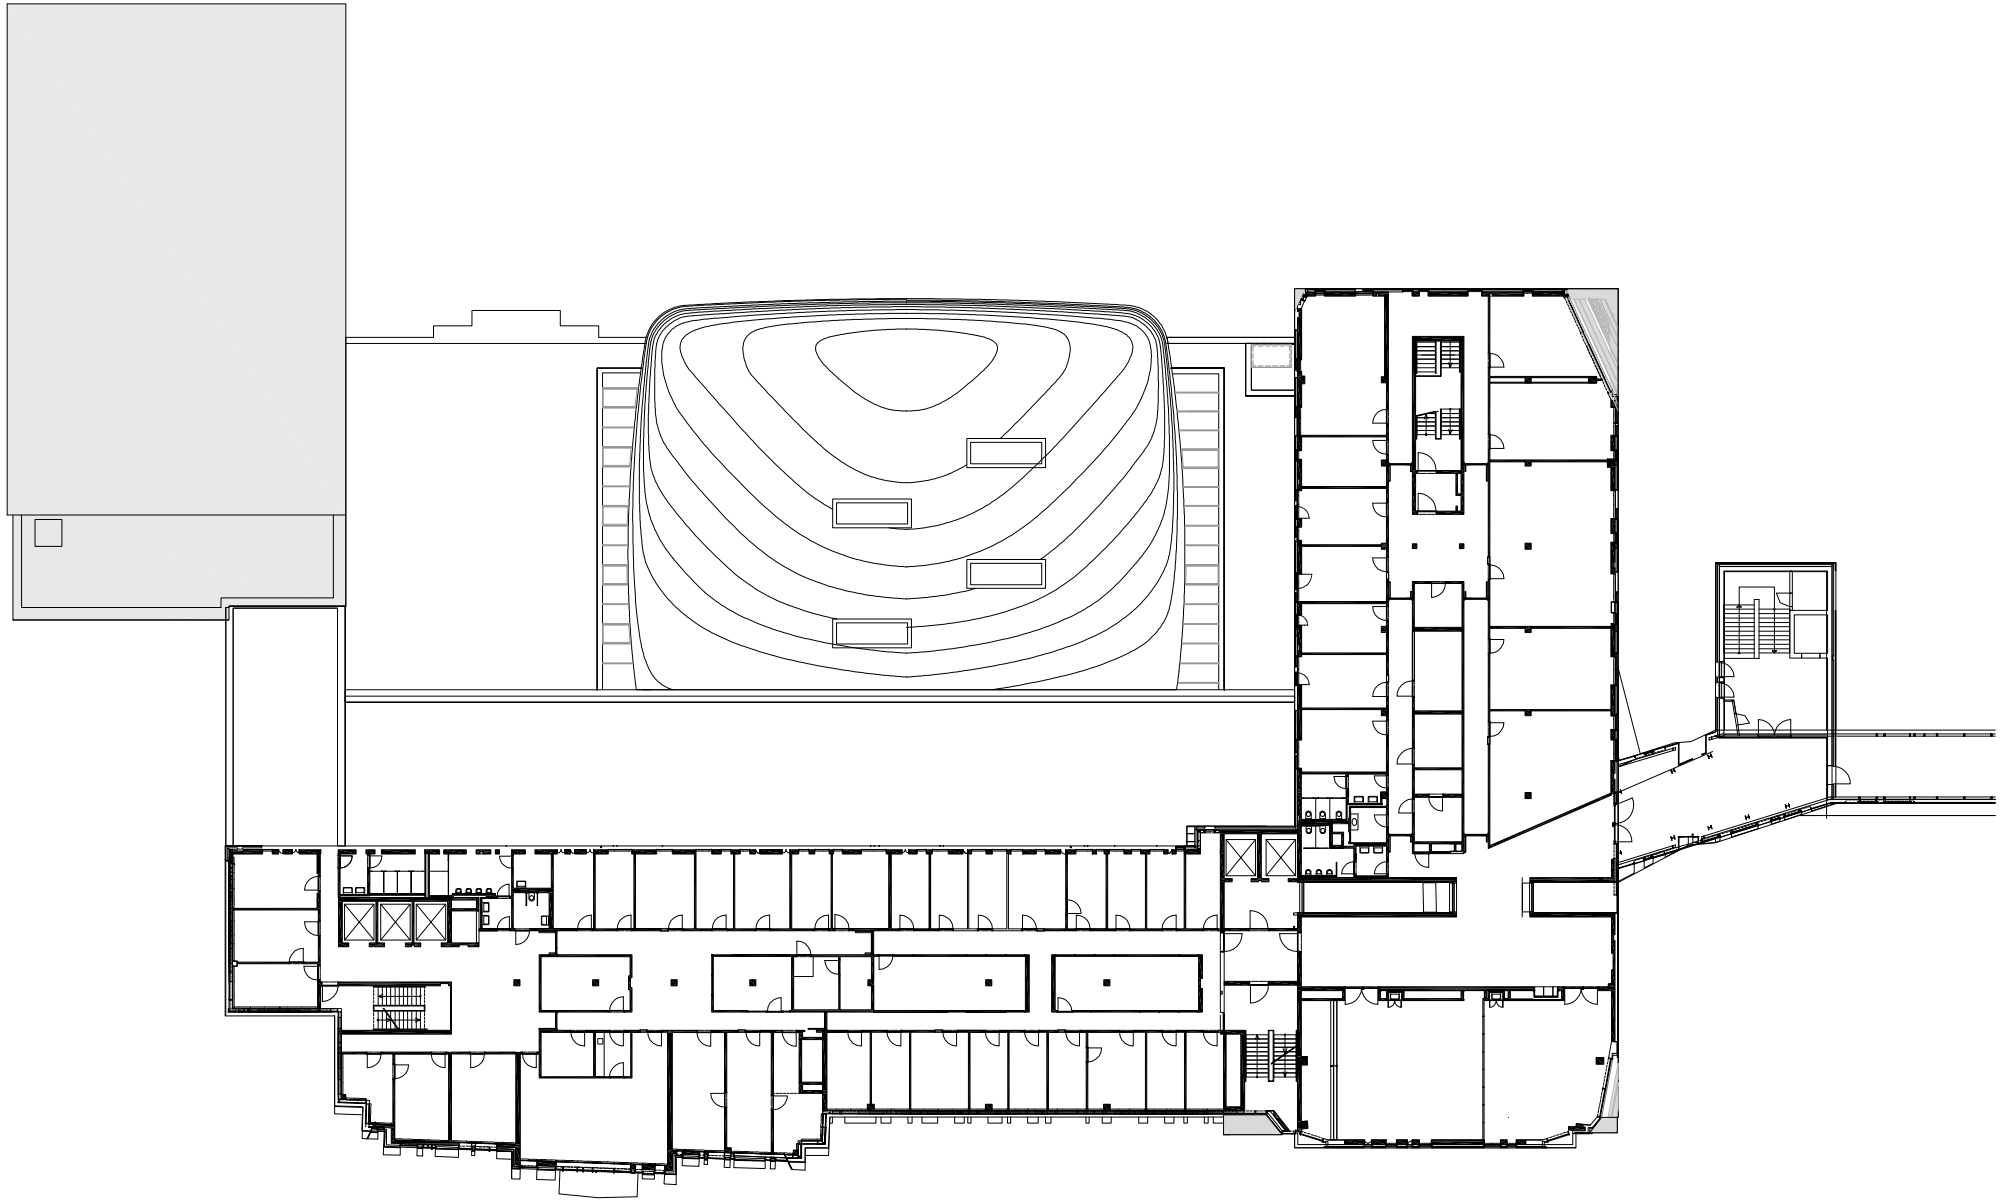


Leipzig University main building and auditorium

Floorplan

d e s i g n E r i c k v a n E g e r a a t


*erick van egeraat* design

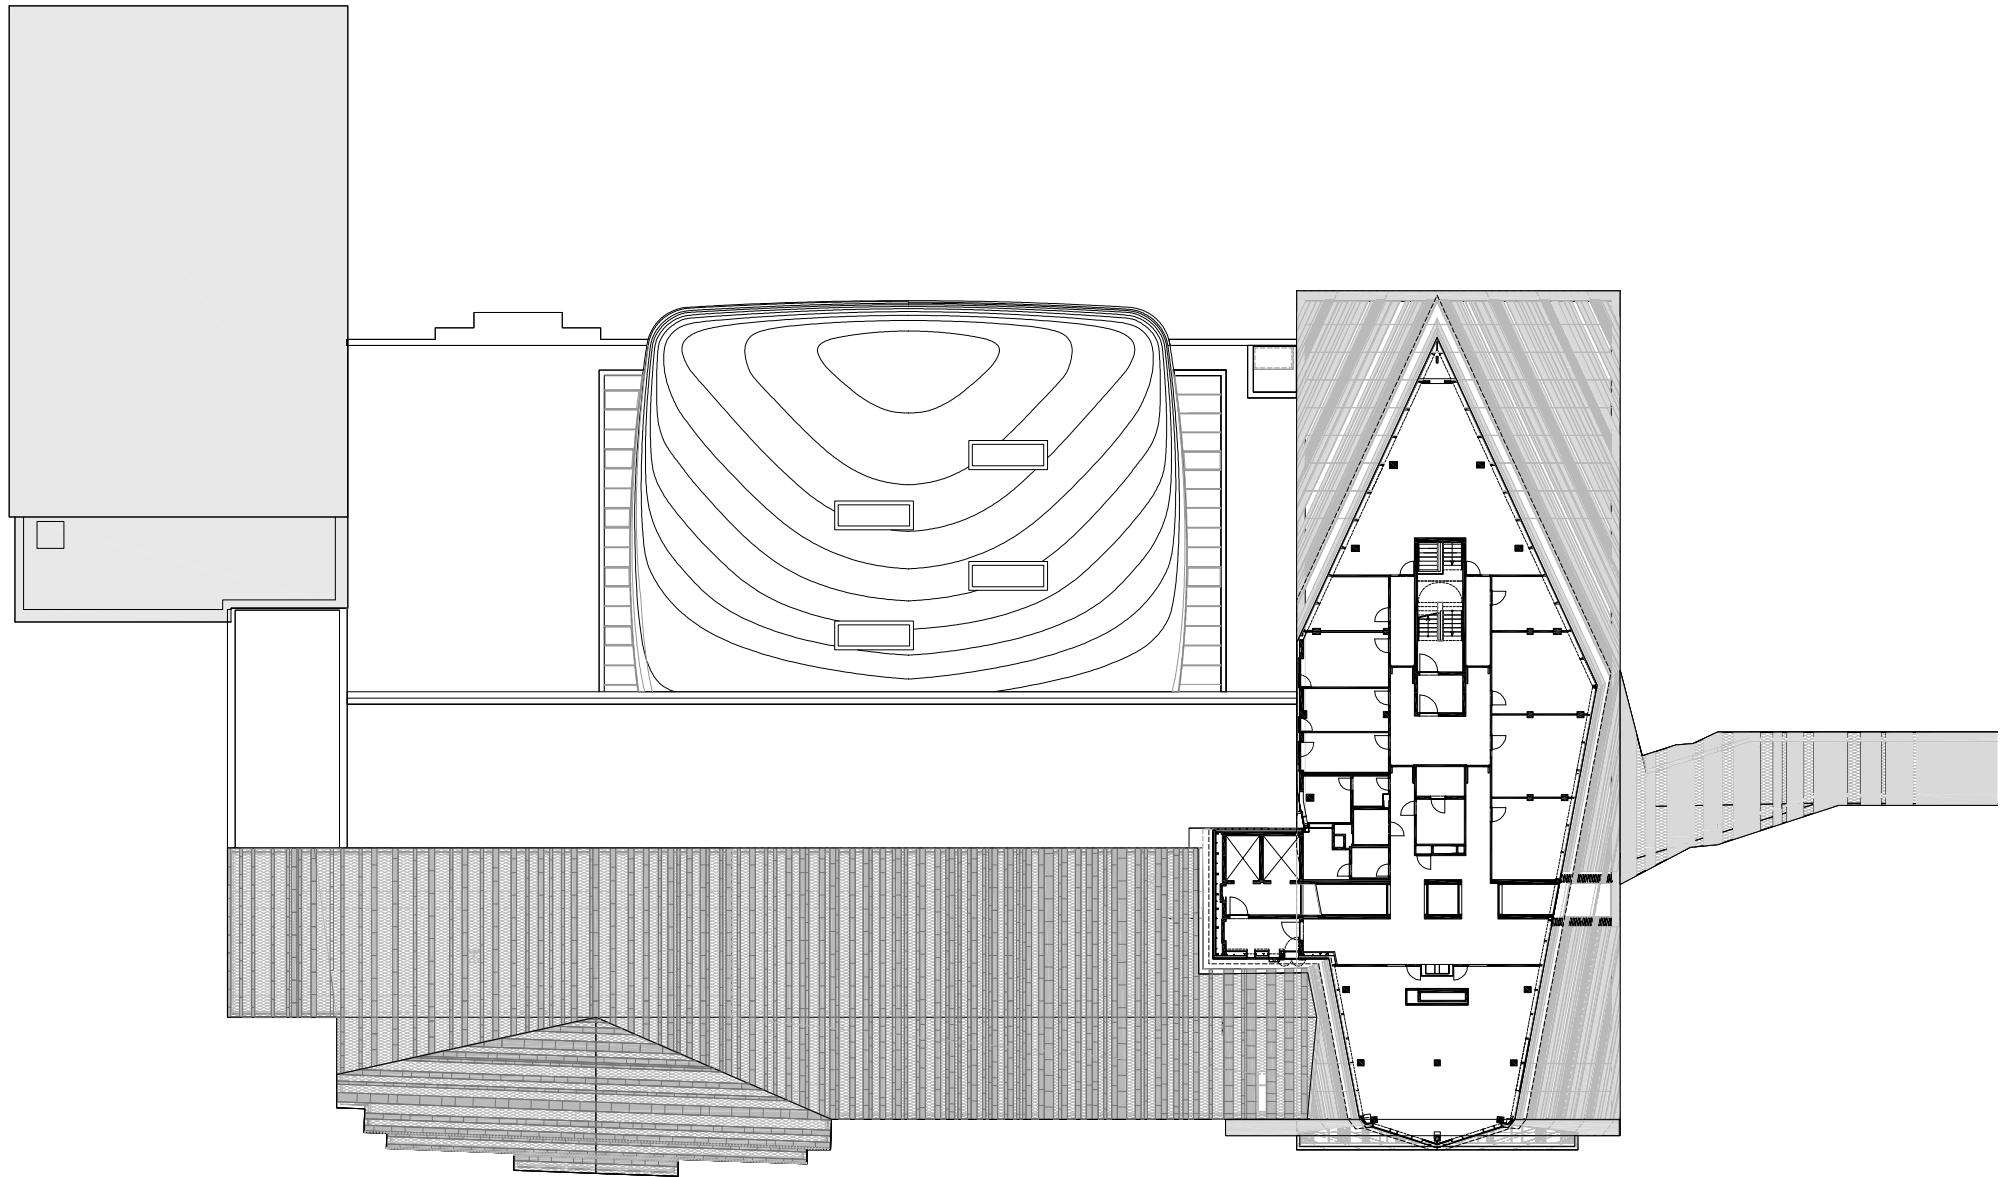

Leipzig University main building and auditorium Floorplan

d e s i g n E r i c k v a n E g e r a a t


*erick van egeraat* design

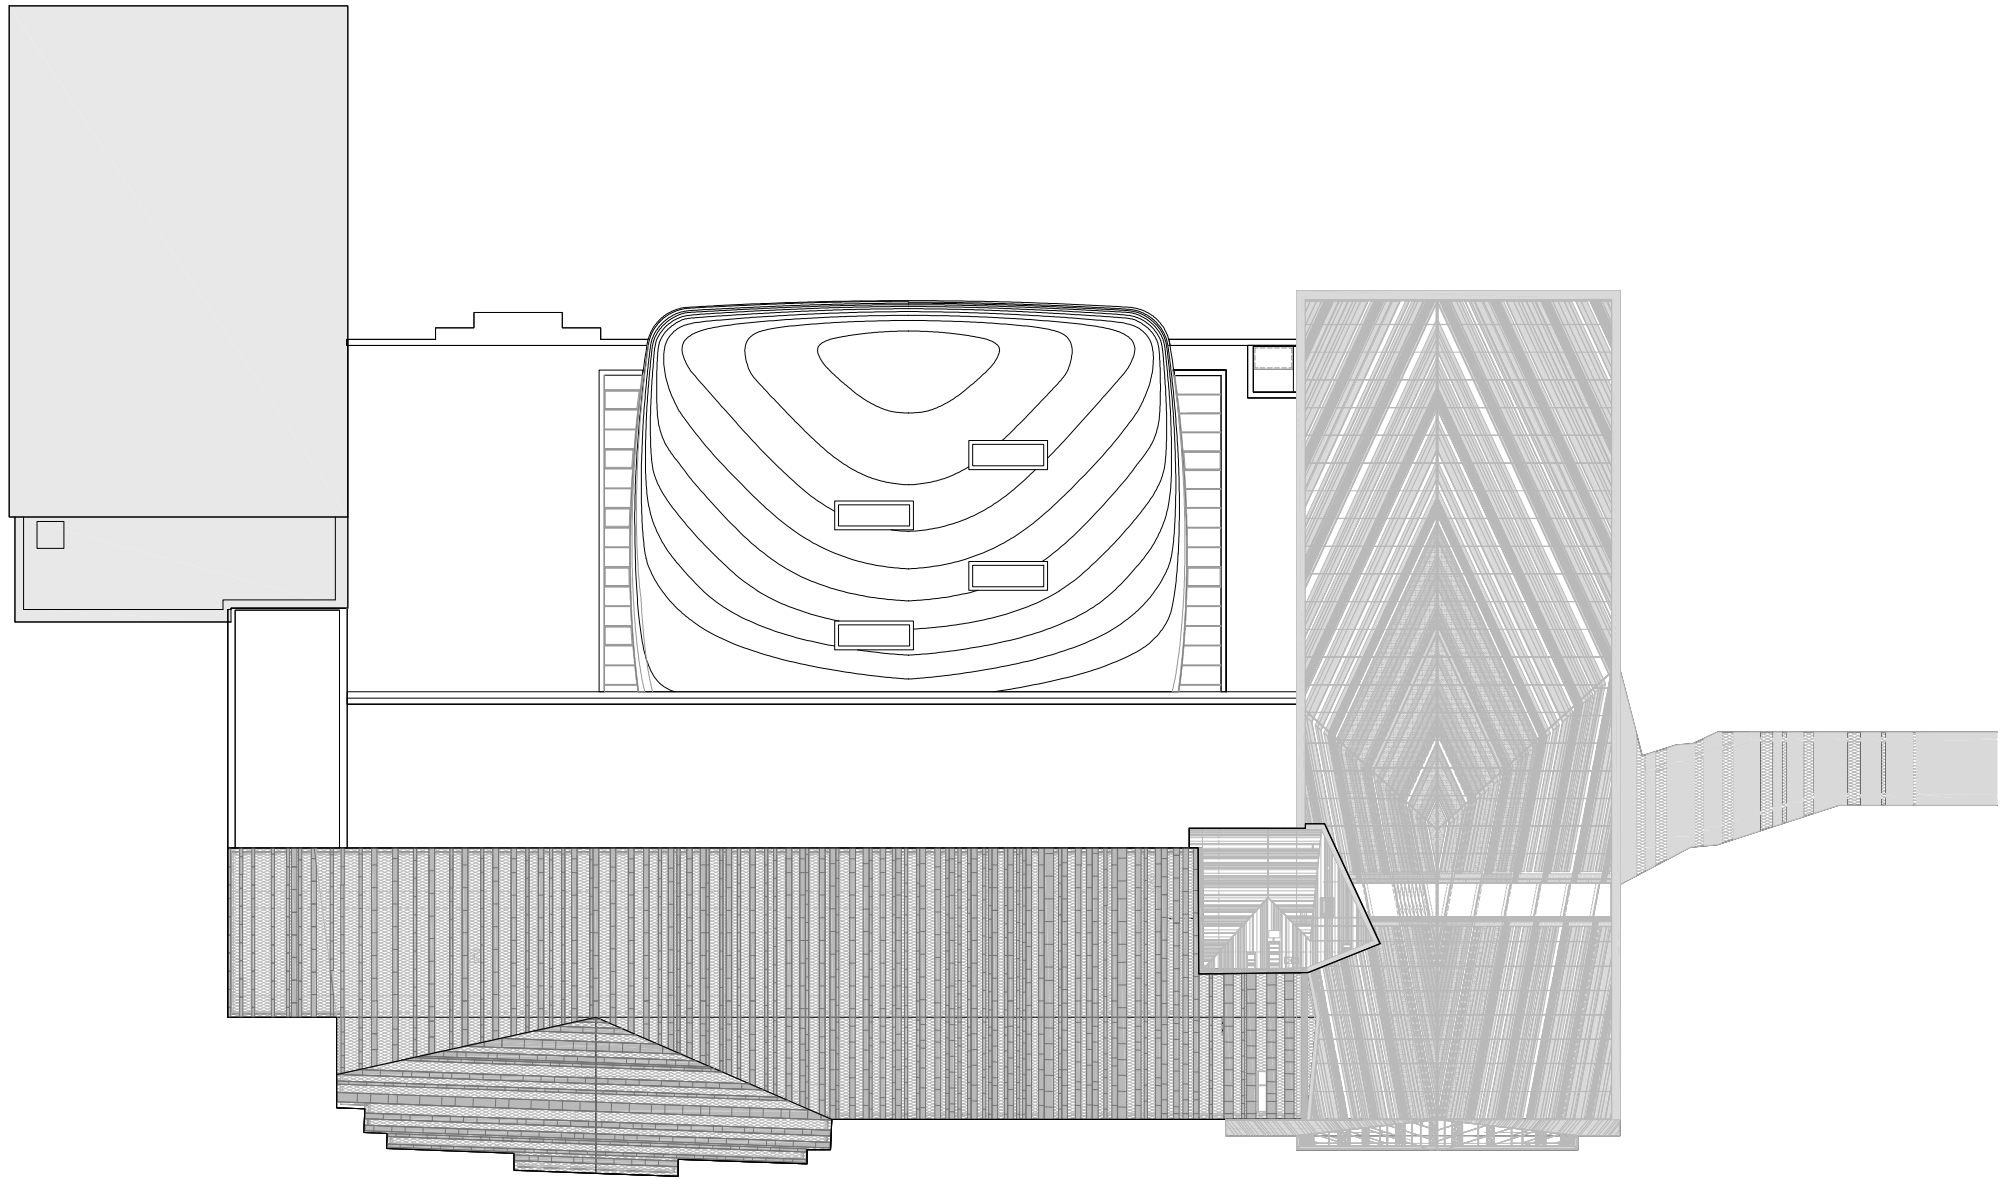

Leipzig University main building and auditorium Floorplan

d e s i g n E r i c k v a n E g e r a a t

*erick van egeraat* design

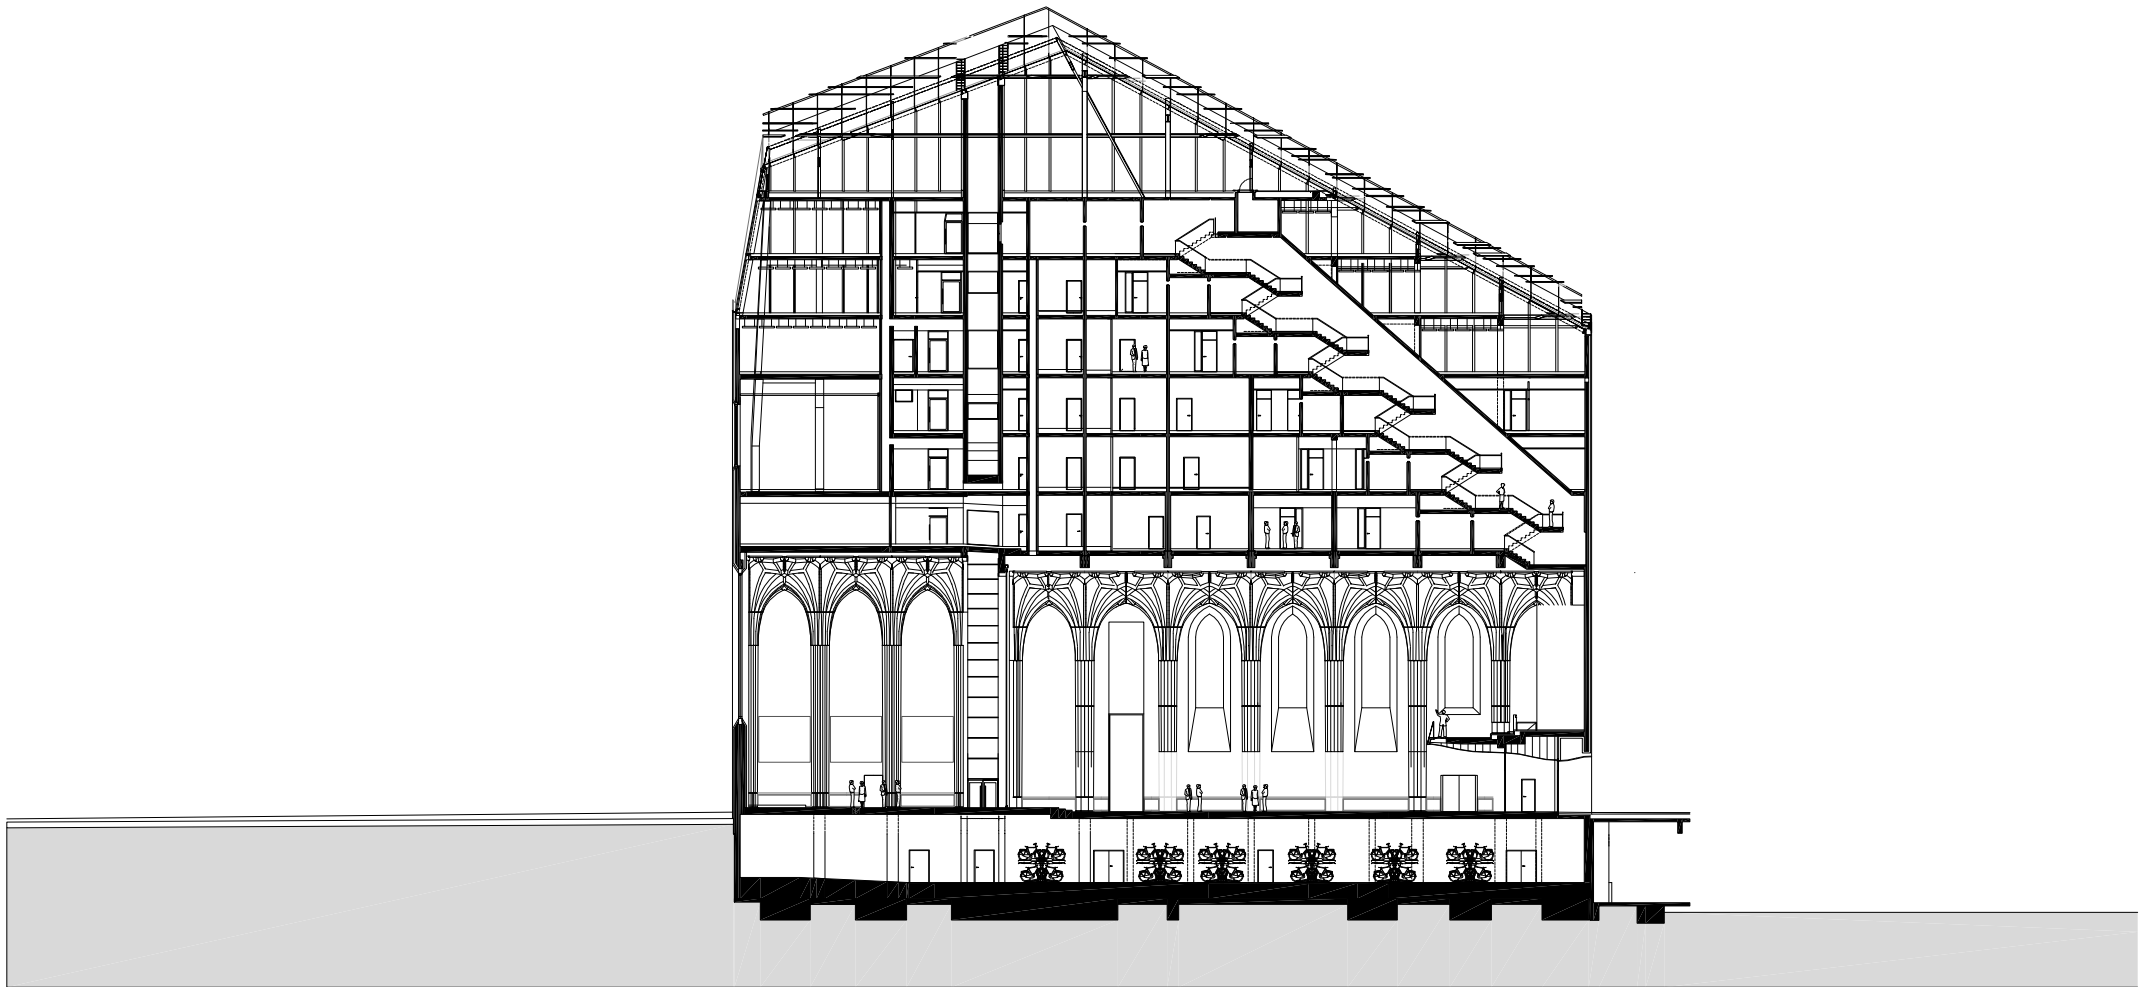


Leipzig University main building and auditorium

Section

d e s i g n E r i c k v a n E g e r a a t

*erick van egeraat* design

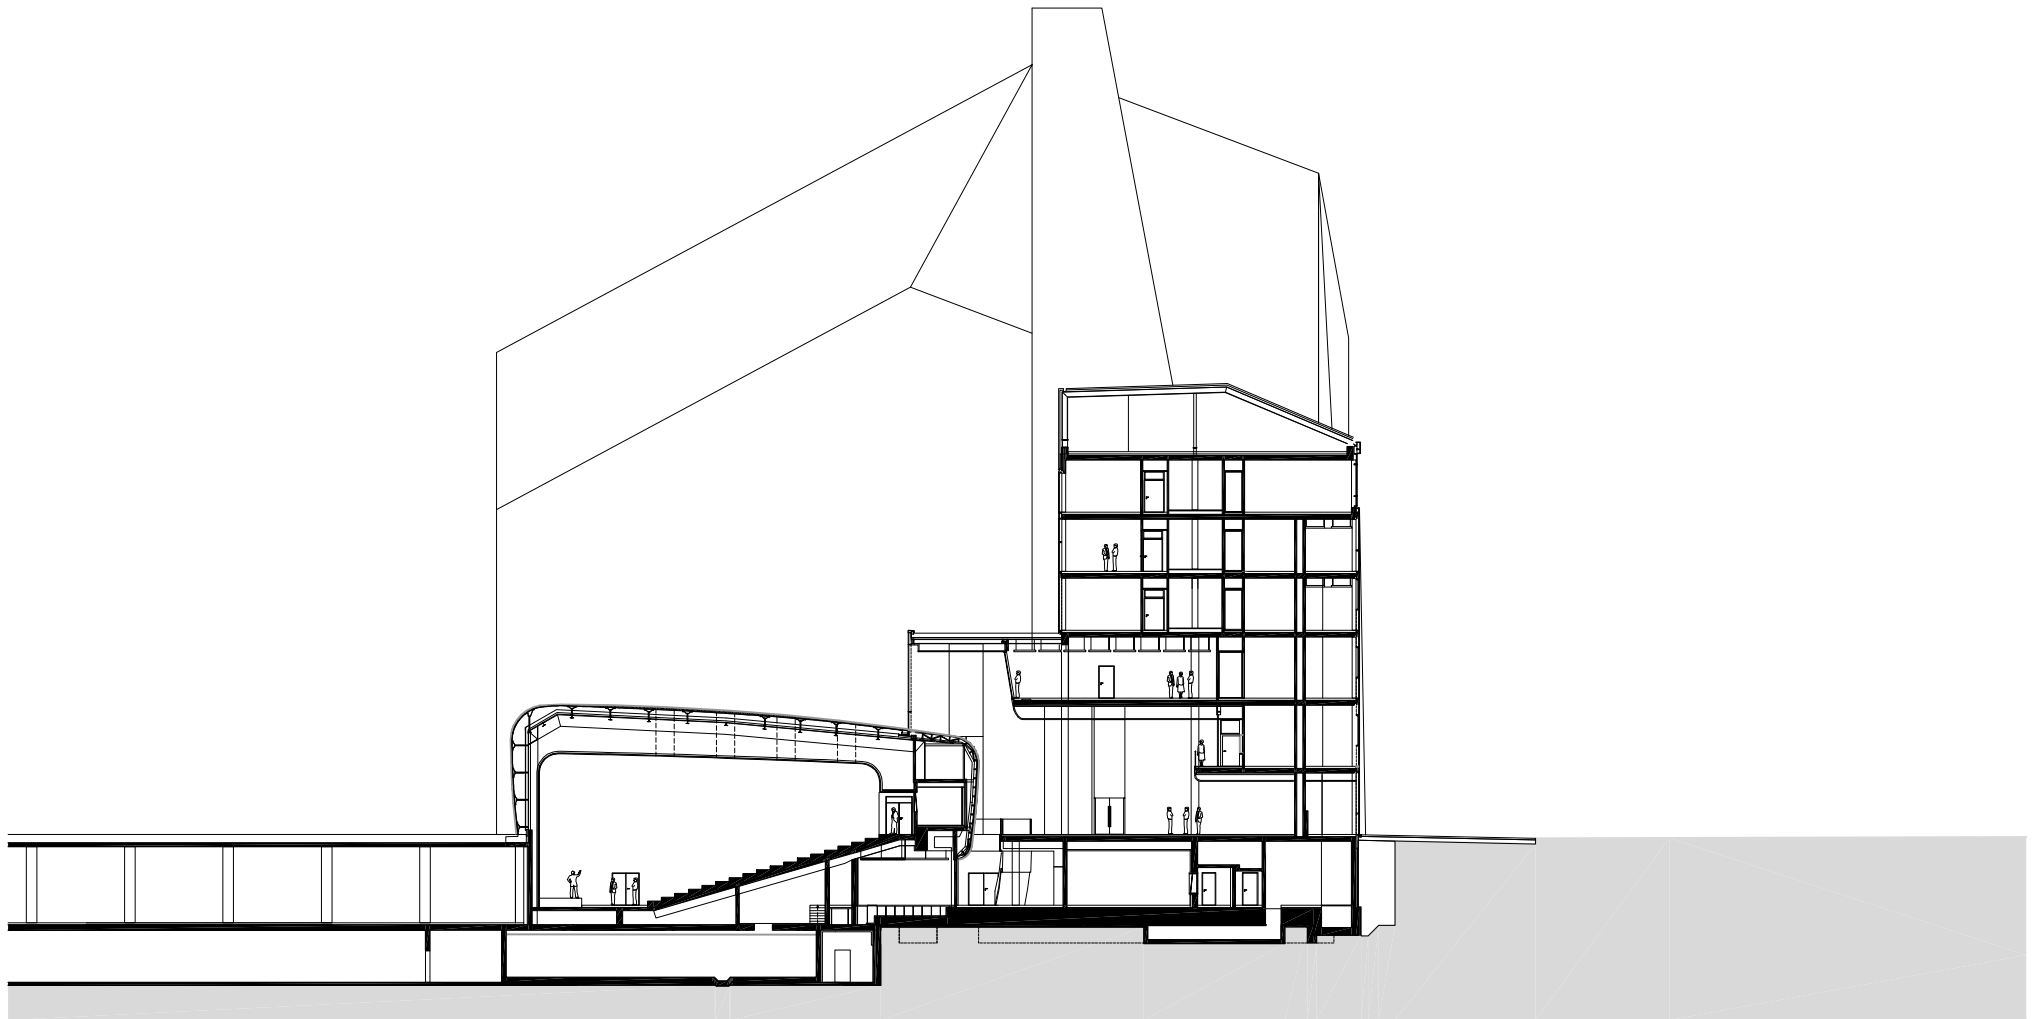


Leipzig University main building and auditorium

Section

d e s i g n E r i c k v a n E g e r a a t

*erick van egeraat* design

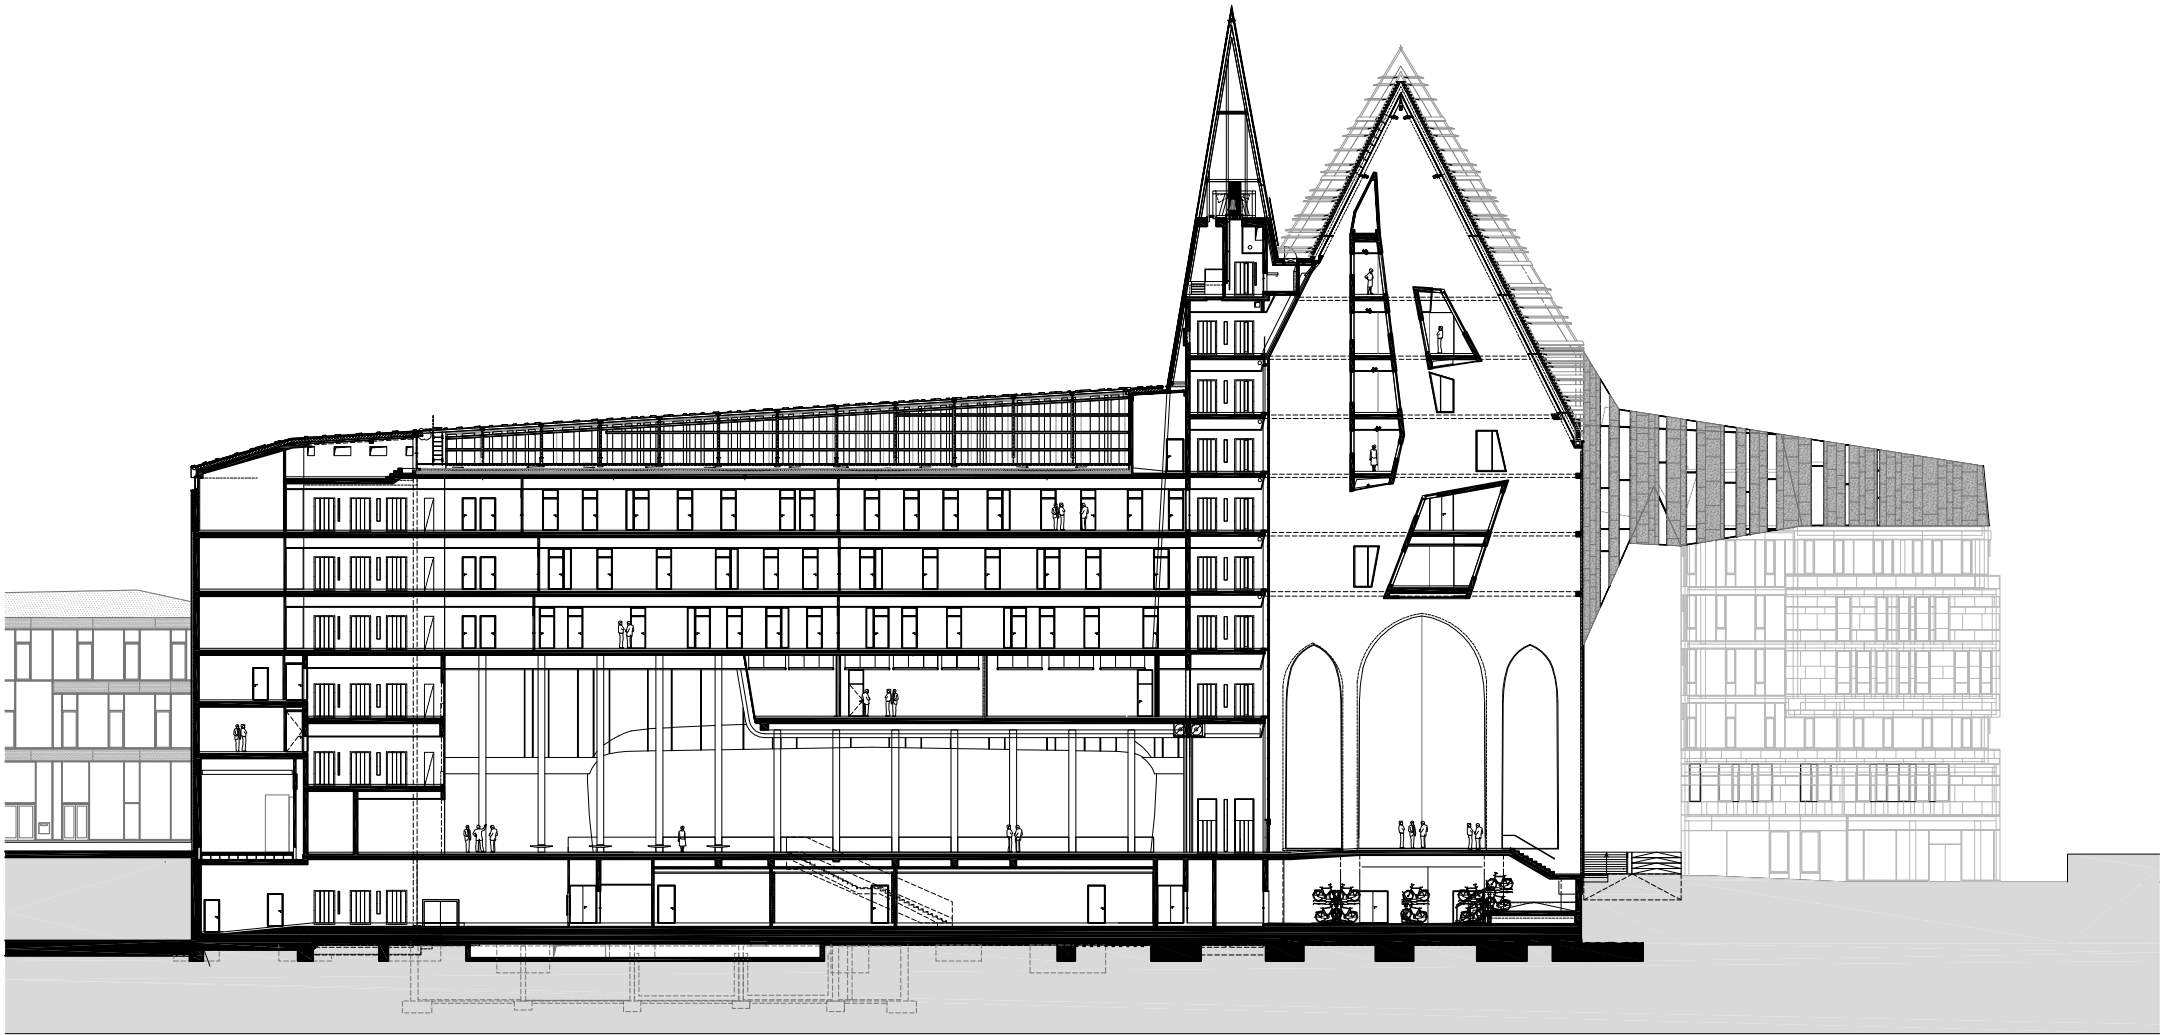


Leipzig University main building and auditorium

Section

d e s i g n E r i c k v a n E g e r a a t

*erick van egeraat* design



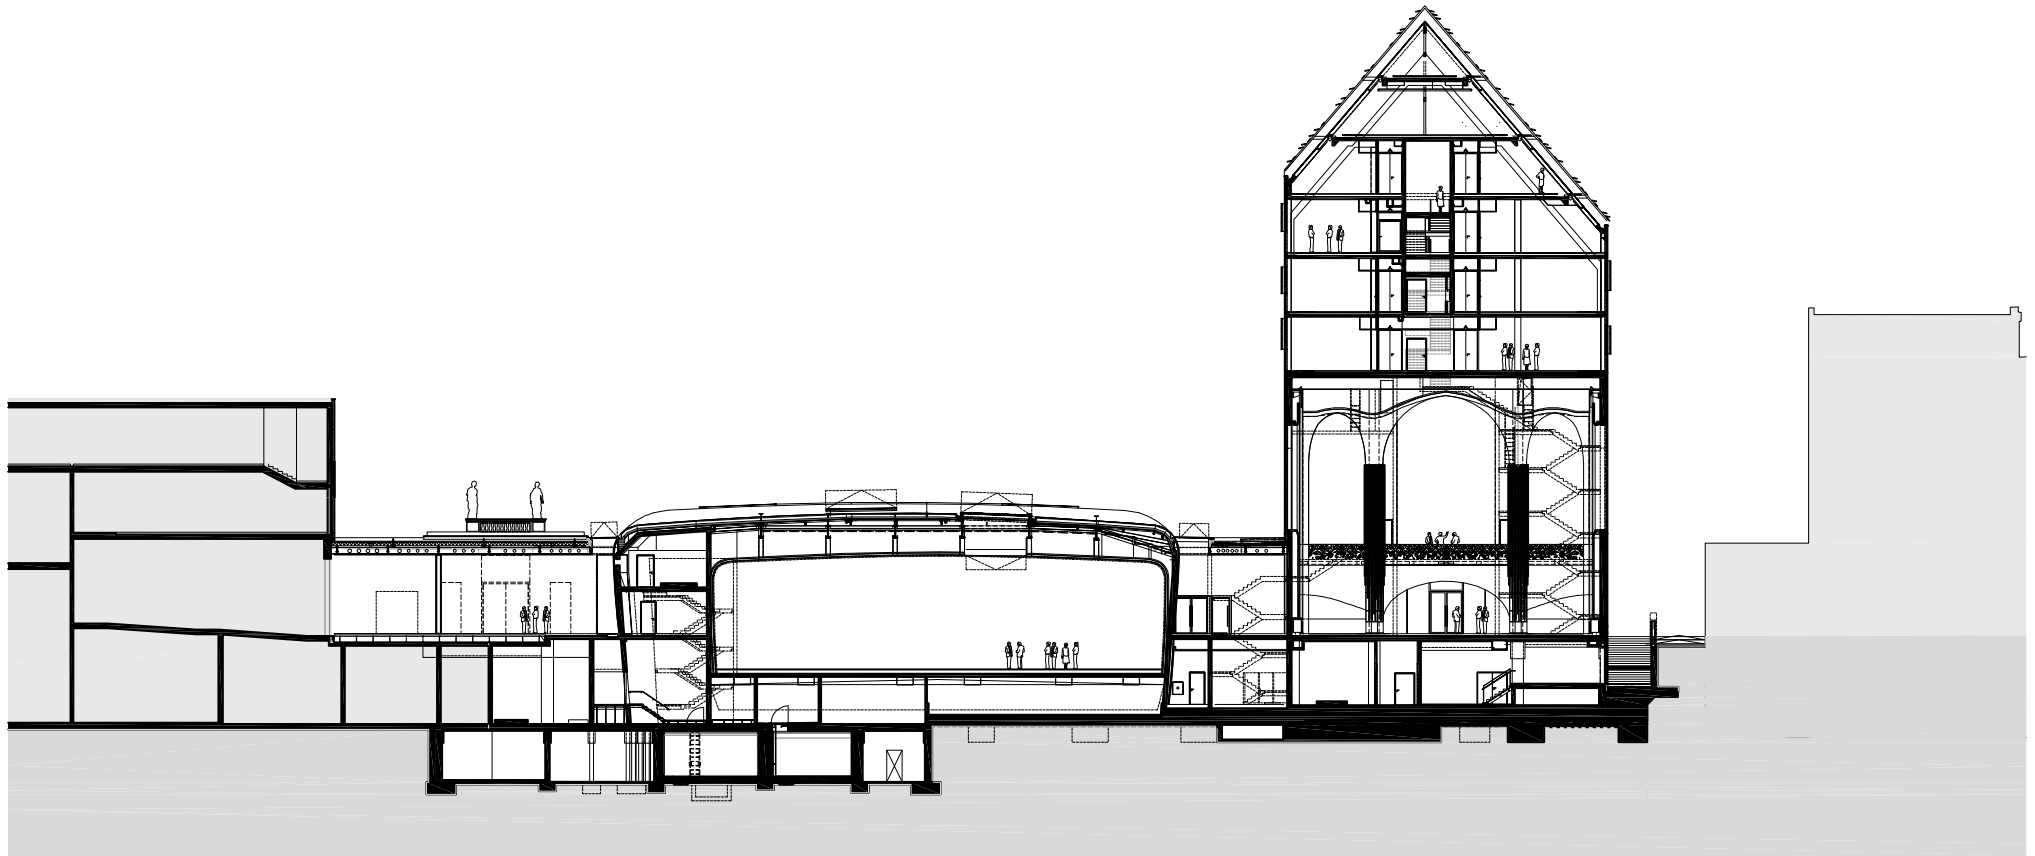

Leipzig University main building and auditorium

Section

d e s i g n E r i c k v a n E g e r a a t

*erick van egeraat* design



Leipzig University main building and auditorium

Elevation

d e s i g n E r i c k v a n E g e r a a t

*eric van egeraat* design