



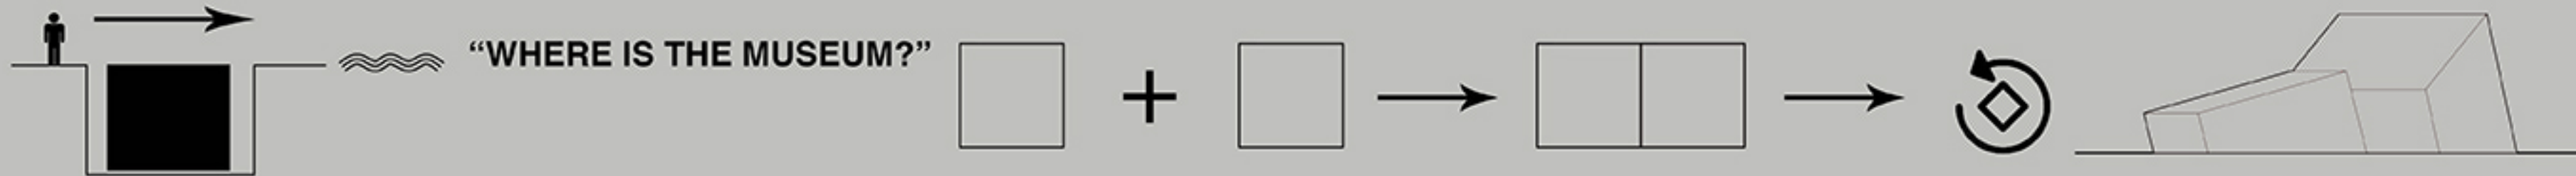

The project called tends to redevelop the square in the port area of Çanakkale. Starting from simple shapes, such as a square and then get to more organic forms, you get what will be the "underground Museum" in Çanakkale, who not only wants to be just a museum, but the objective is to reach by itself become a monument to the square, in order to attract tourists and arouse curiosity of all those people that in "avvicinarsi the harbor from the sea will see this structure.



Planimetria// Planimeter

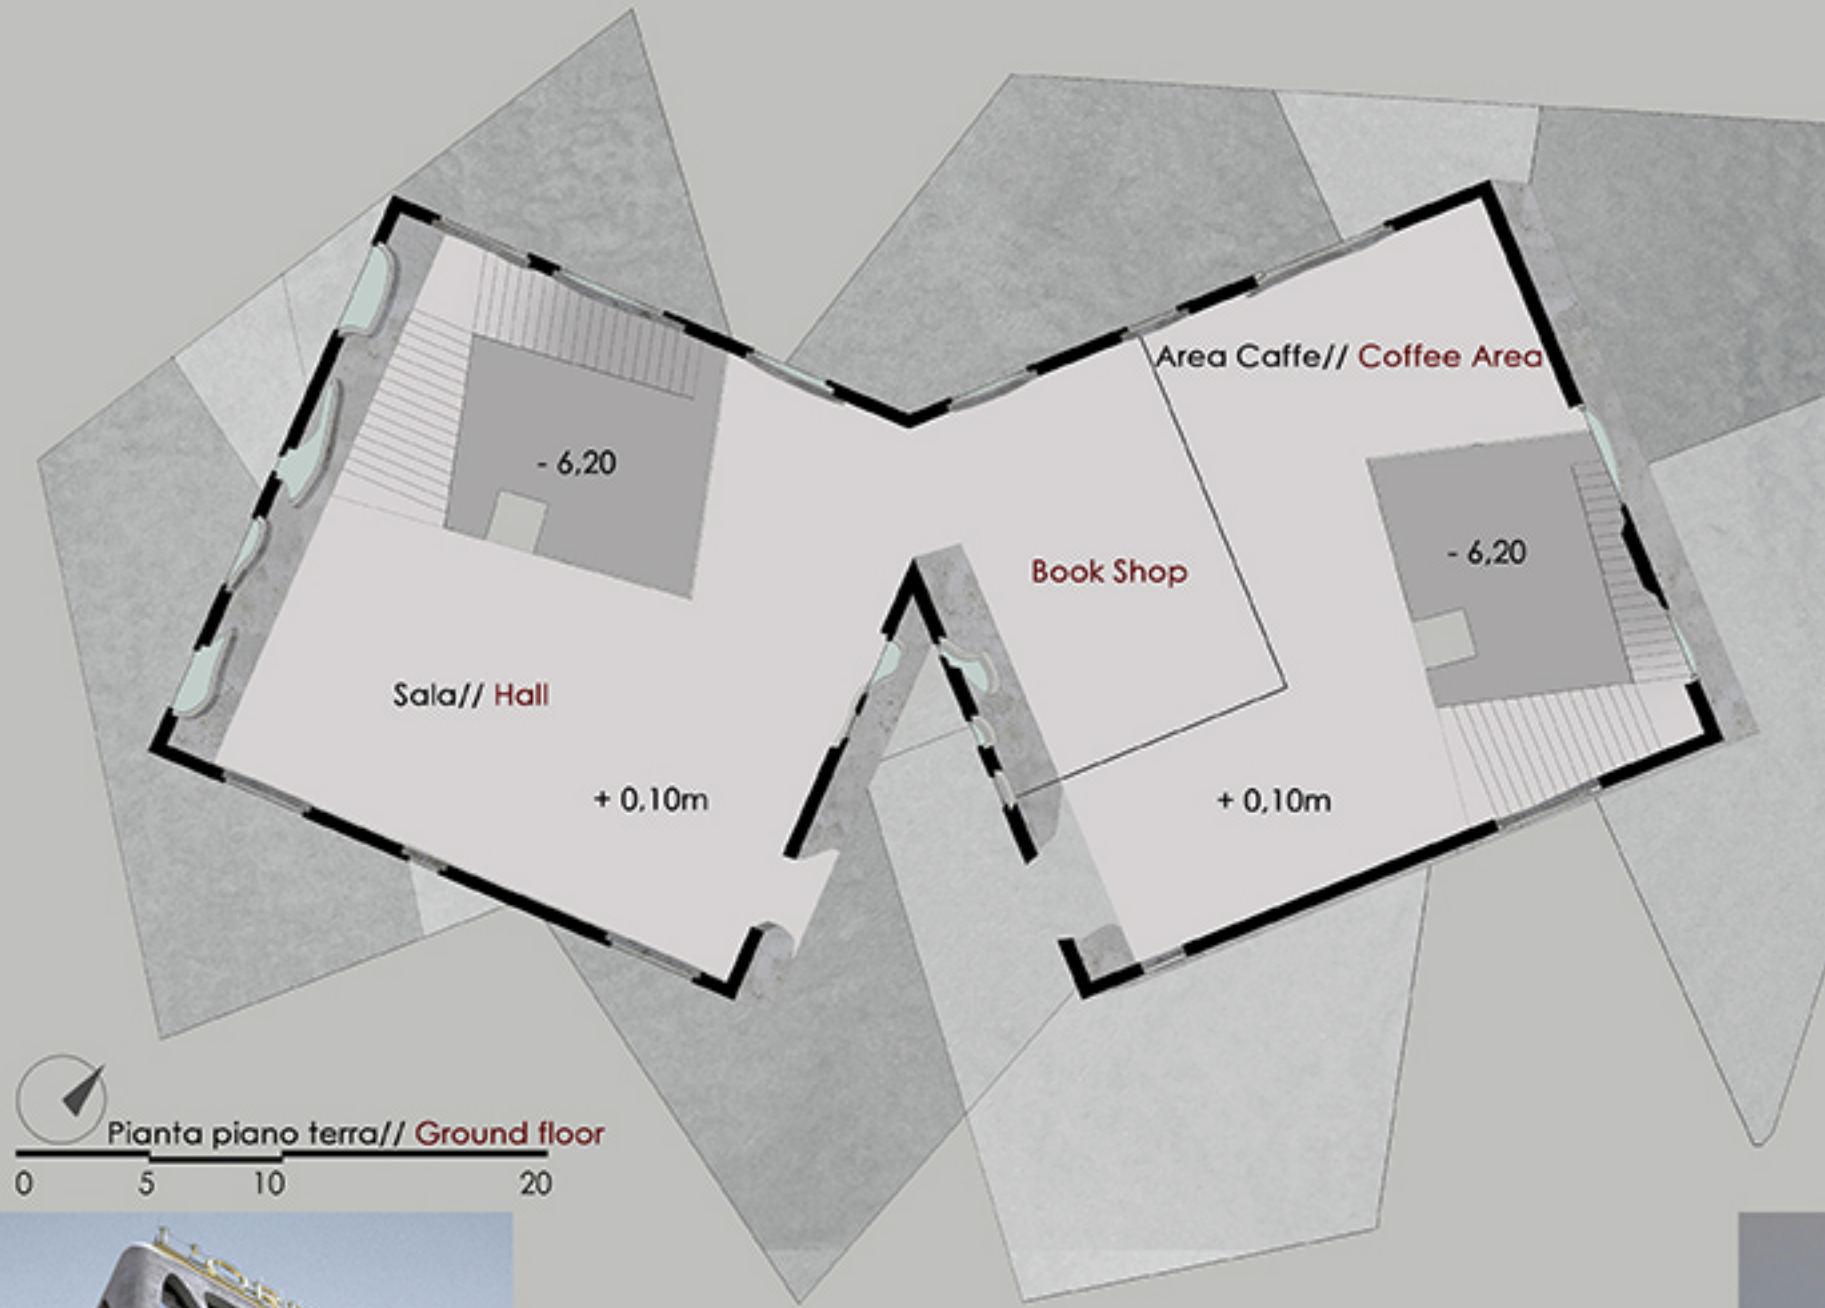

Pianta piano terra// Ground floor




Pianta piano interrato// Plan basement




Riferimento.1// Reference.1

Architects: Prechteck
Location: Nanjing, China
Design Team: Chris Precht, Fei Tang, Daniel Mayer

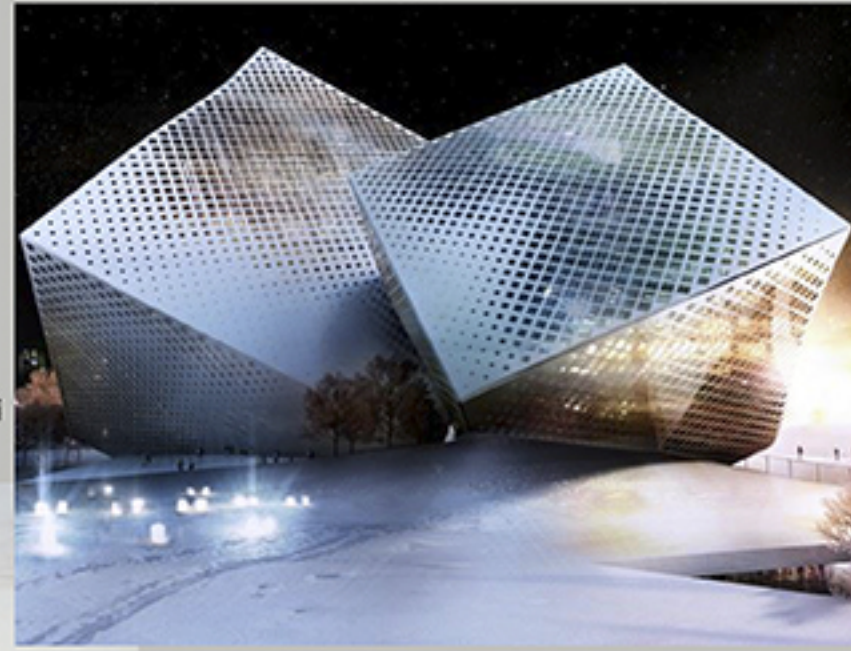


Riferimento.2// Reference.2

Architects: Ahmed Eiseyofi
Location: Stoccolma, Svezia
Design Team: IAMZ Design Studio

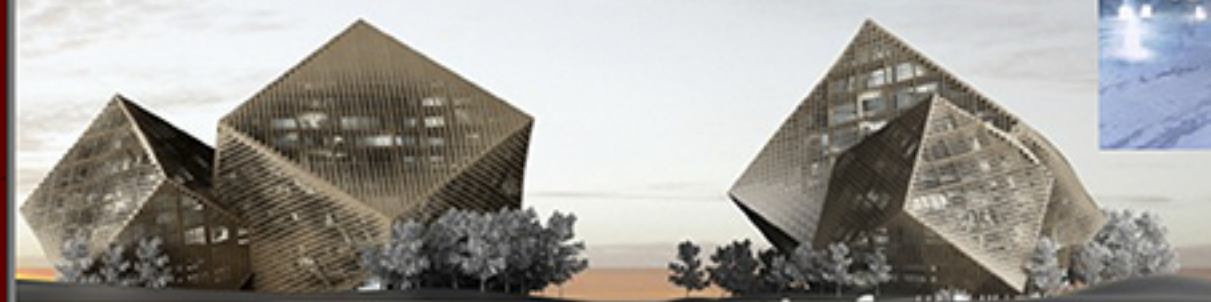


Riferimenti// References

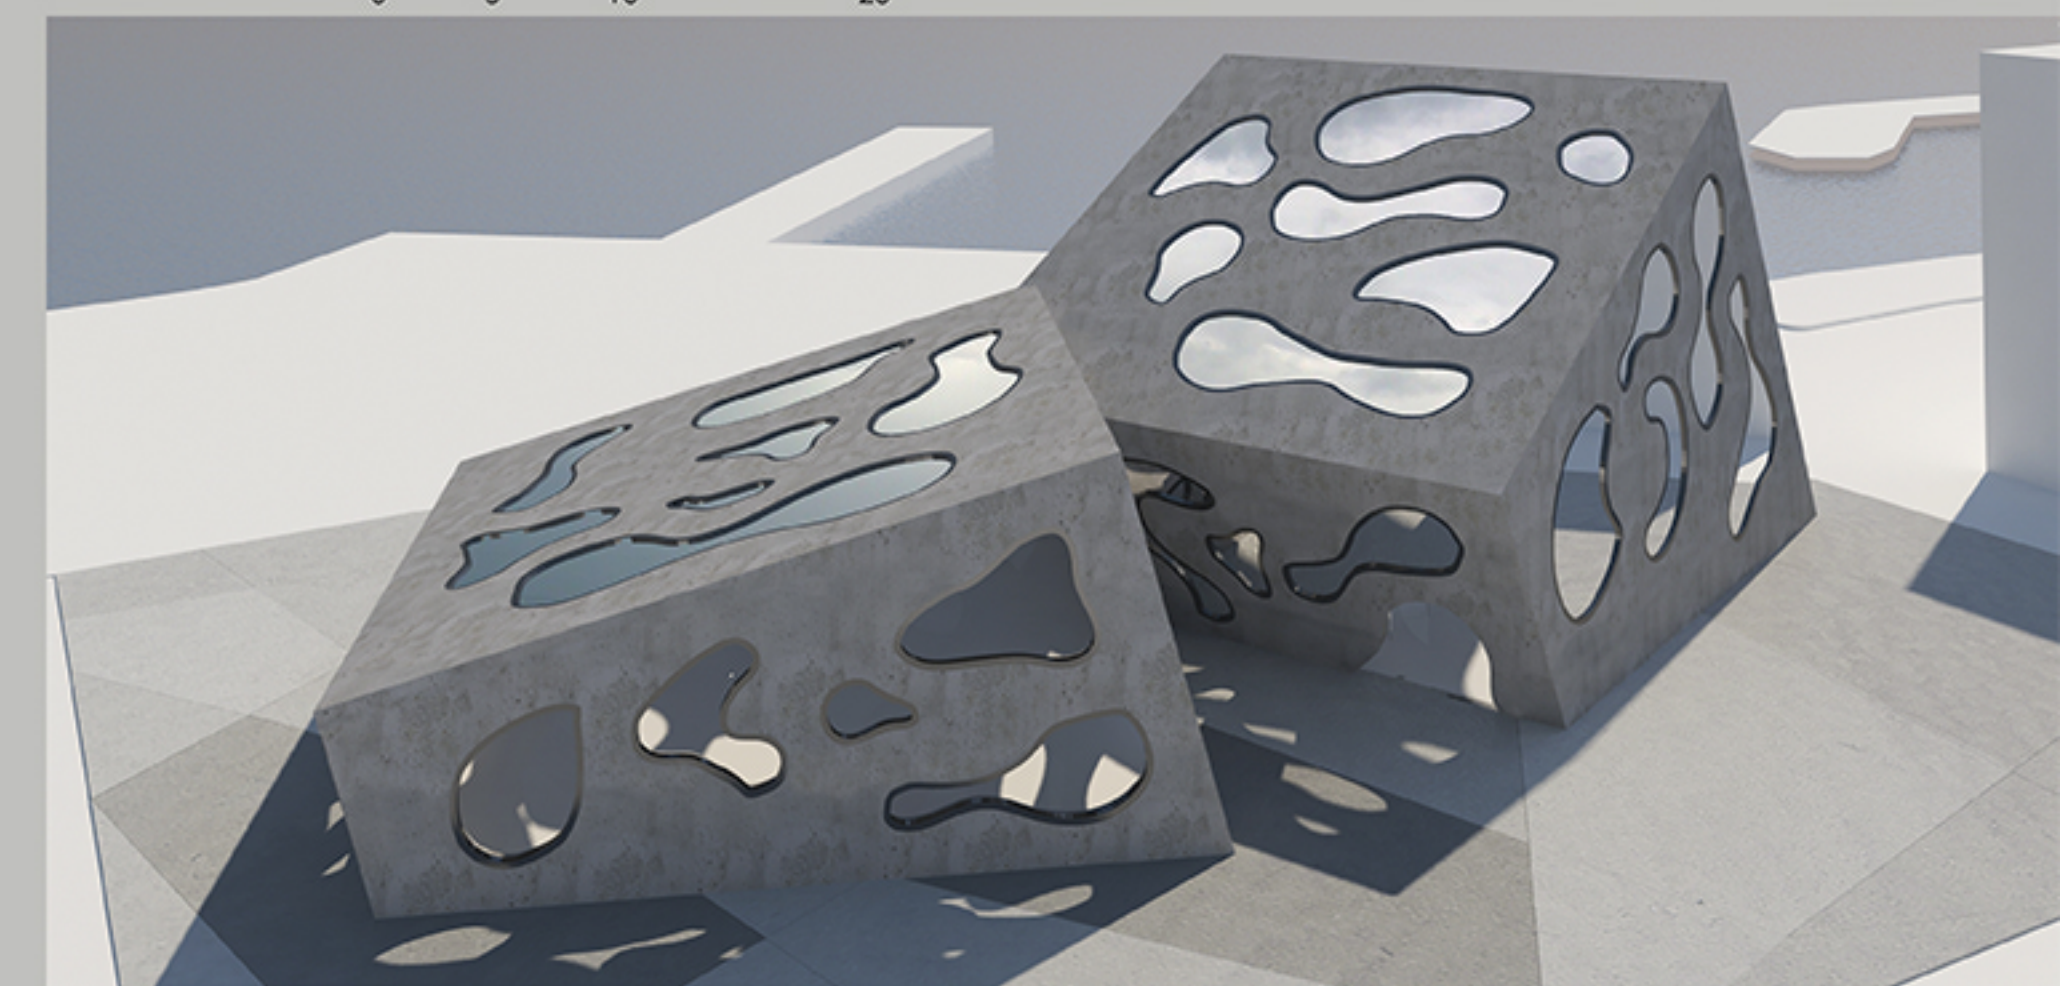


Vista esterna// External view



Prospetto Nord// Prospect North

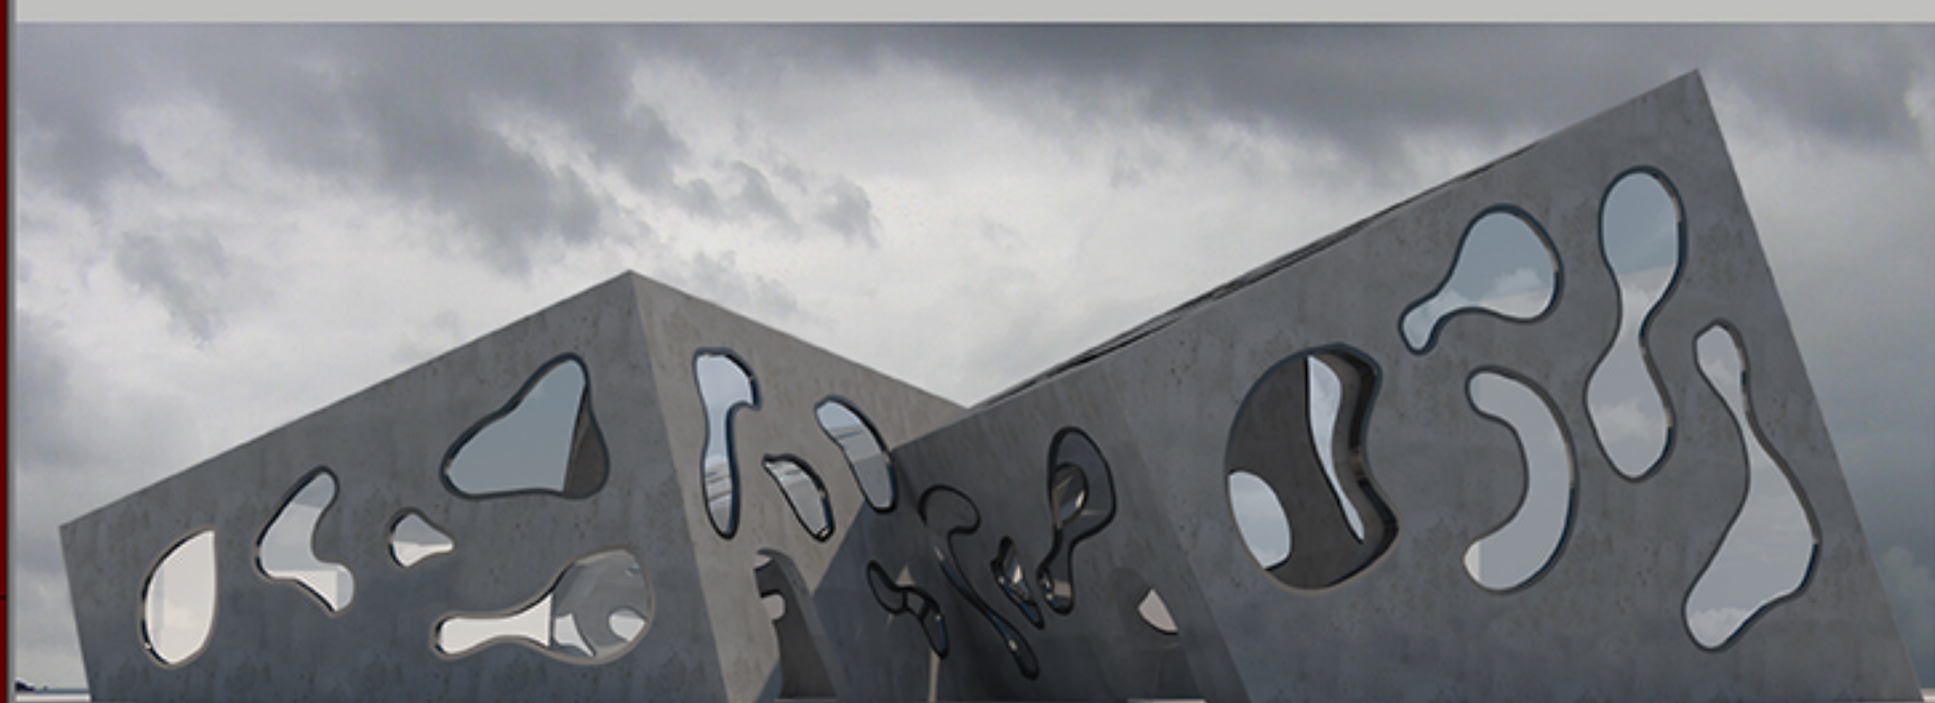

Prospetto Sud// Prospect South

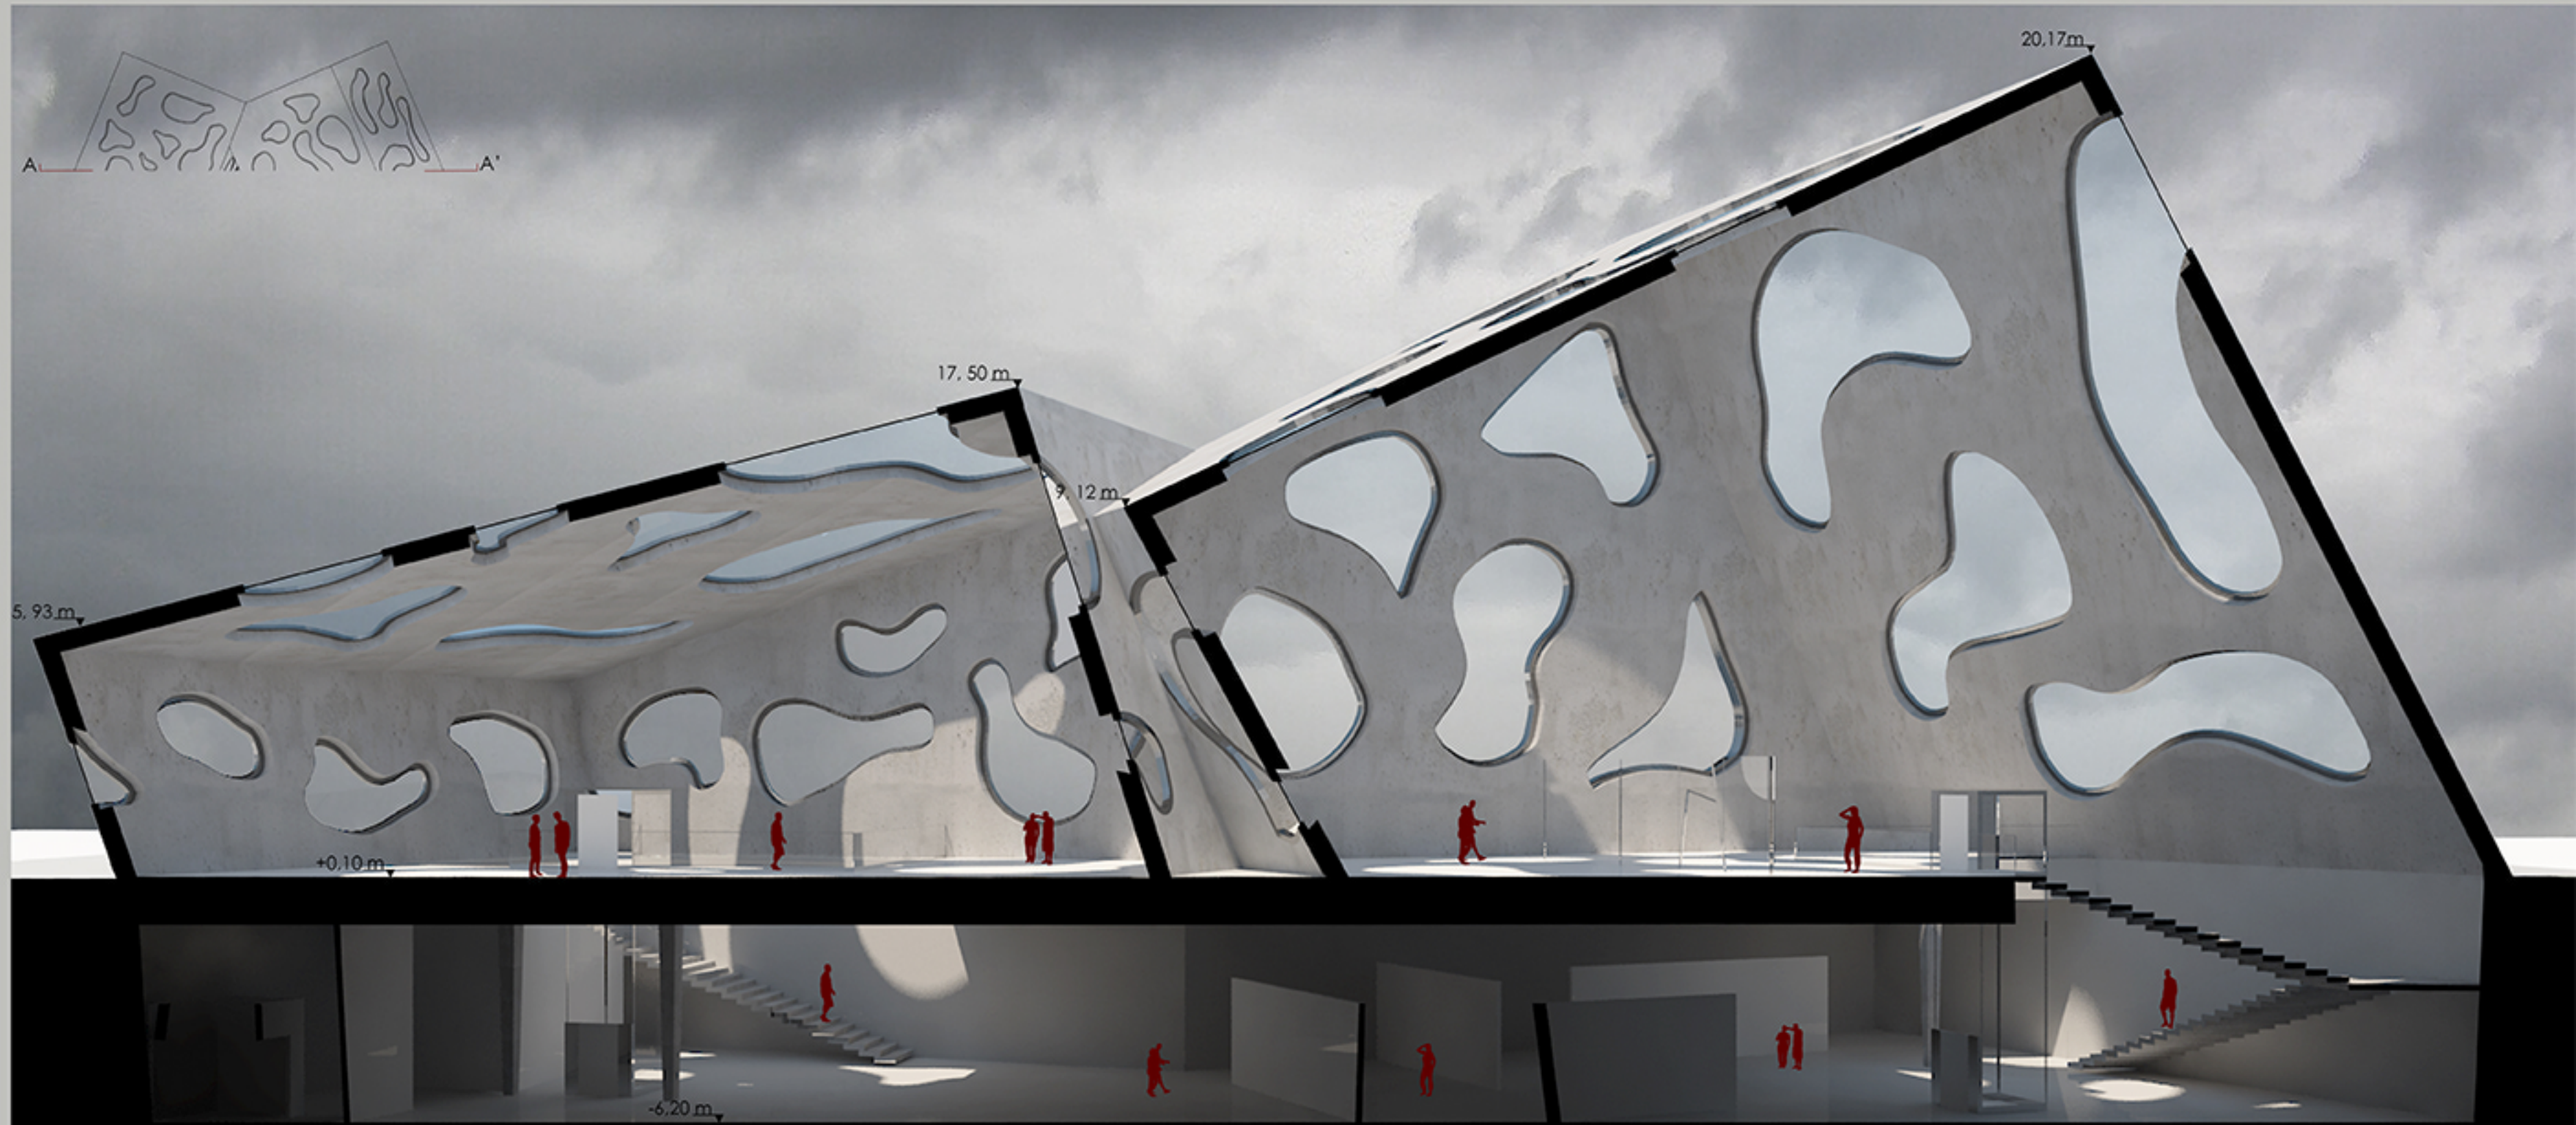

Sezione A - A' // Section A - A'