


0 1 2 5 m

SECTION AA

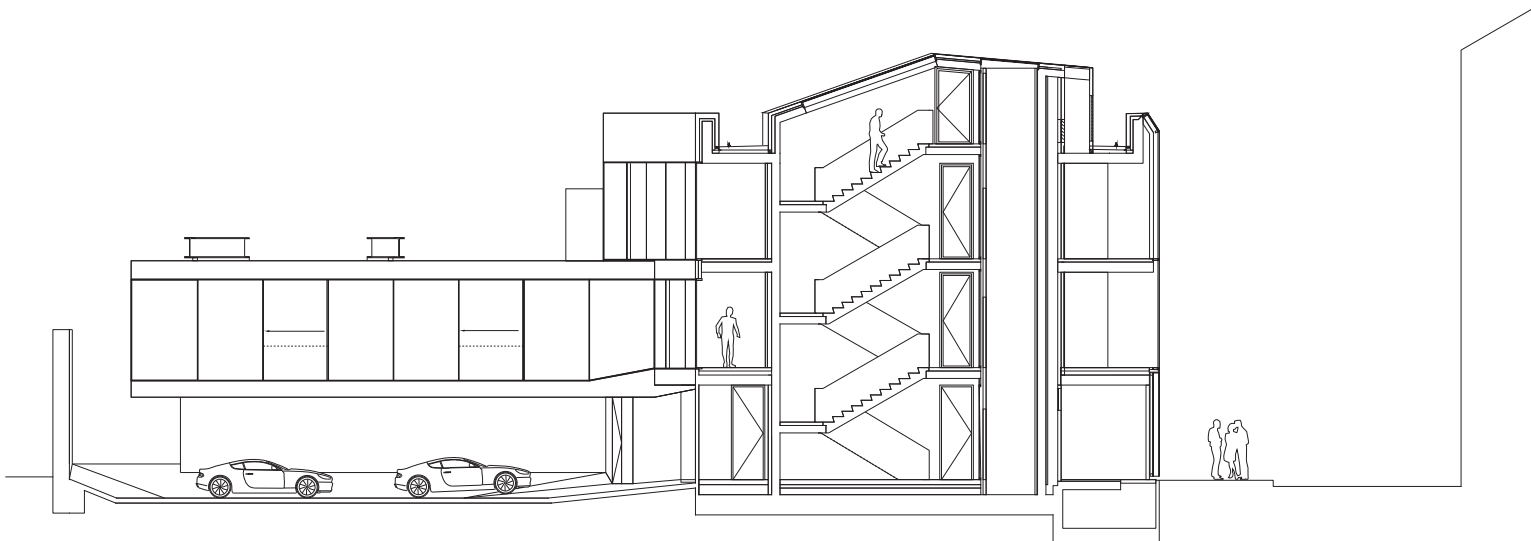

SECTION BB