



1. LIVING
2. DINING
3. DRY KITCHEN
4. WET KITCHEN
5. LARDER
6. MAID'S
7. WC
8. YARD
9. STAIRS
10. LIFT
11. BEDROOM
12. BATH
13. STUDY
14. FAMILY
15. MASTER
16. MASTER BATH
17. WARDROBE
18. GUEST ROOM
19. COVERED TERRACE
20. OPEN TERRACE
21. WATER FEATURE
22. STORE
23. SERVICES
24. SHELTER
25. CARPORCH

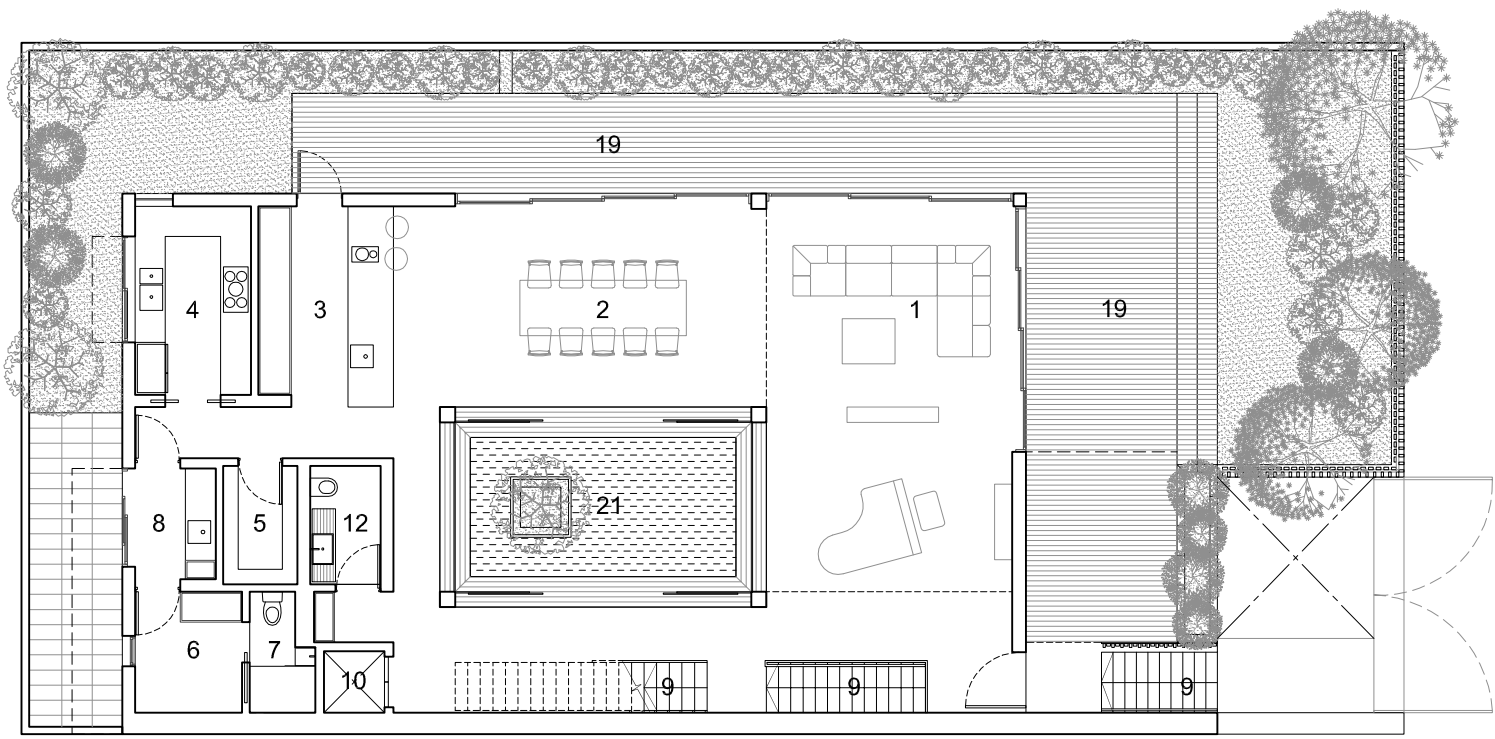


1ST STOREY

1. LIVING
2. DINING
3. DRY KITCHEN
4. WET KITCHEN
5. LARDER
6. MAID'S
7. WC
8. YARD
9. STAIRS
10. LIFT
11. BEDROOM
12. BATH
13. STUDY
14. FAMILY
15. MASTER
16. MASTER BATH
17. WARDROBE
18. GUEST ROOM
19. COVERED TERRACE
20. OPEN TERRACE
21. WATER FEATURE
22. STORE
23. SERVICES
24. SHELTER
25. CARPORCH

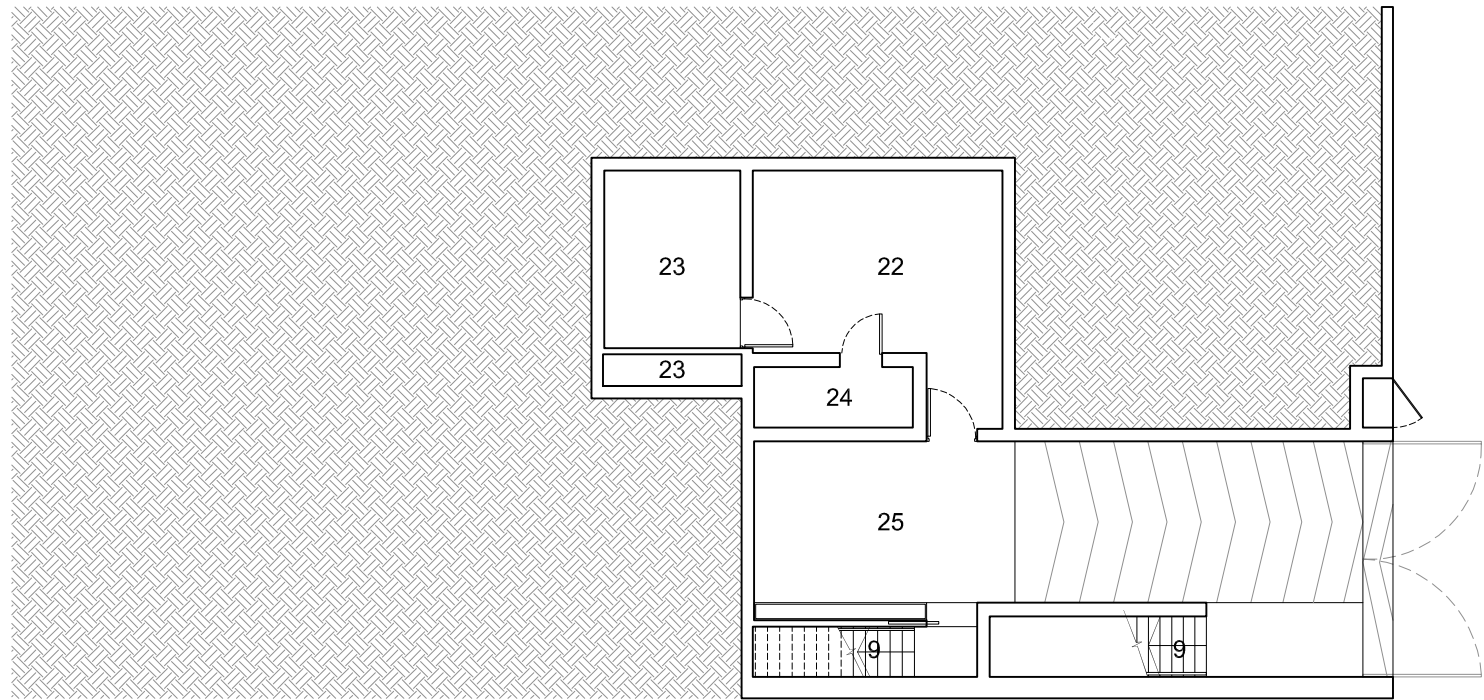


BASEMENT

1. LIVING
2. DINING
3. DRY KITCHEN
4. WET KITCHEN
5. LARDER
6. MAID'S
7. WC
8. YARD
9. STAIRS
10. LIFT
11. BEDROOM
12. BATH
13. STUDY
14. FAMILY
15. MASTER
16. MASTER BATH
17. WARDROBE
18. GUEST ROOM
19. COVERED TERRACE
20. OPEN TERRACE
21. WATER FEATURE
22. STORE
23. SERVICES
24. SHELTER
25. CARPORCH

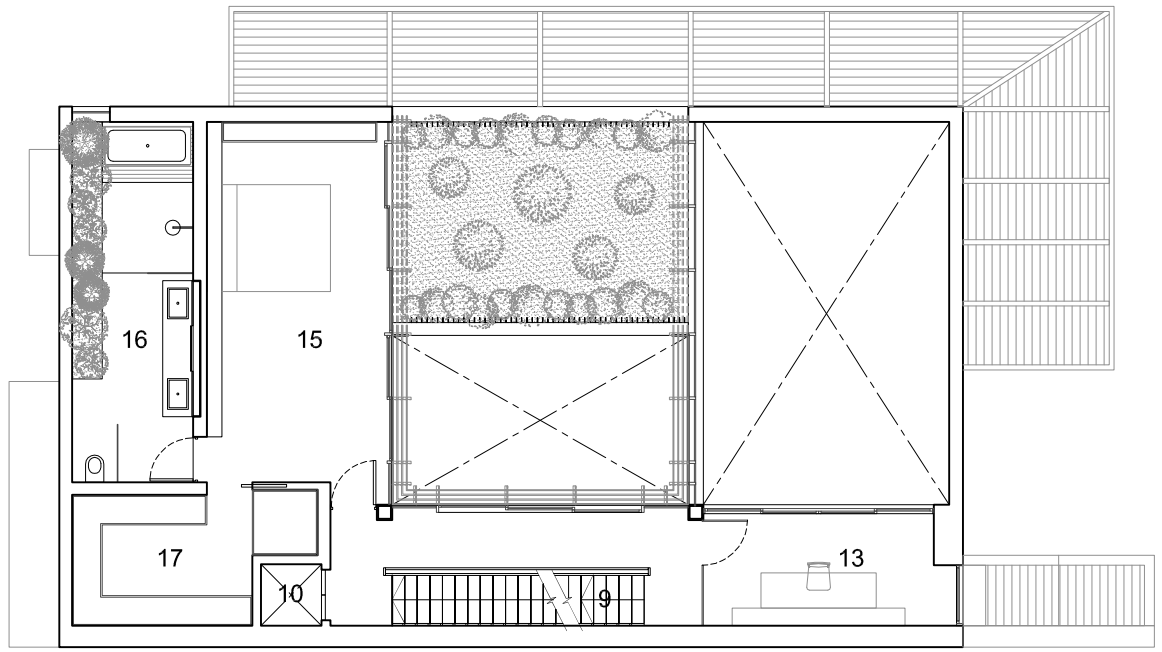


2ND STOREY

1. LIVING
2. DINING
3. DRY KITCHEN
4. WET KITCHEN
5. LARDER
6. MAID'S
7. WC
8. YARD
9. STAIRS
10. LIFT
11. BEDROOM
12. BATH
13. STUDY
14. FAMILY
15. MASTER
16. MASTER BATH
17. WARDROBE
18. GUEST ROOM
19. COVERED TERRACE
20. OPEN TERRACE
21. WATER FEATURE
22. STORE
23. SERVICES
24. SHELTER
25. CARPORCH

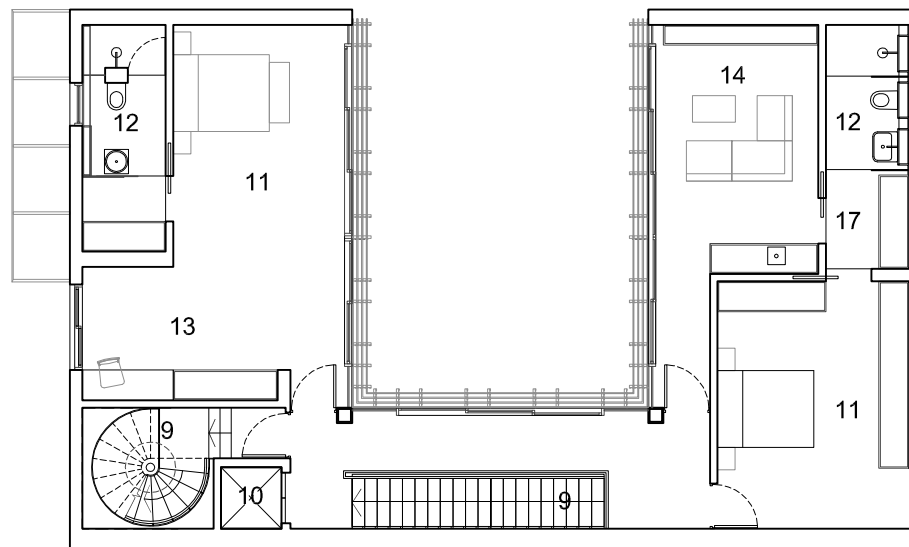


THIRD STOREY

1. LIVING
2. DINING
3. DRY KITCHEN
4. WET KITCHEN
5. LARDER
6. MAID'S
7. WC
8. YARD
9. STAIRS
10. LIFT
11. BEDROOM
12. BATH
13. STUDY
14. FAMILY
15. MASTER
16. MASTER BATH
17. WARDROBE
18. GUEST ROOM
19. COVERED TERRACE
20. OPEN TERRACE
21. WATER FEATURE
22. STORE
23. SERVICES
24. SHELTER
25. CARPORCH

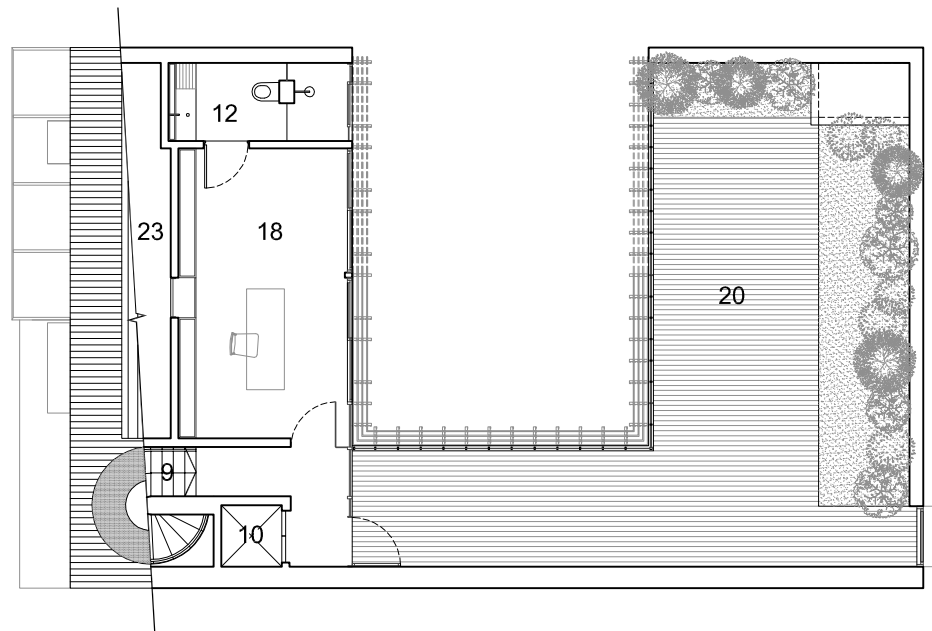


ATTIC

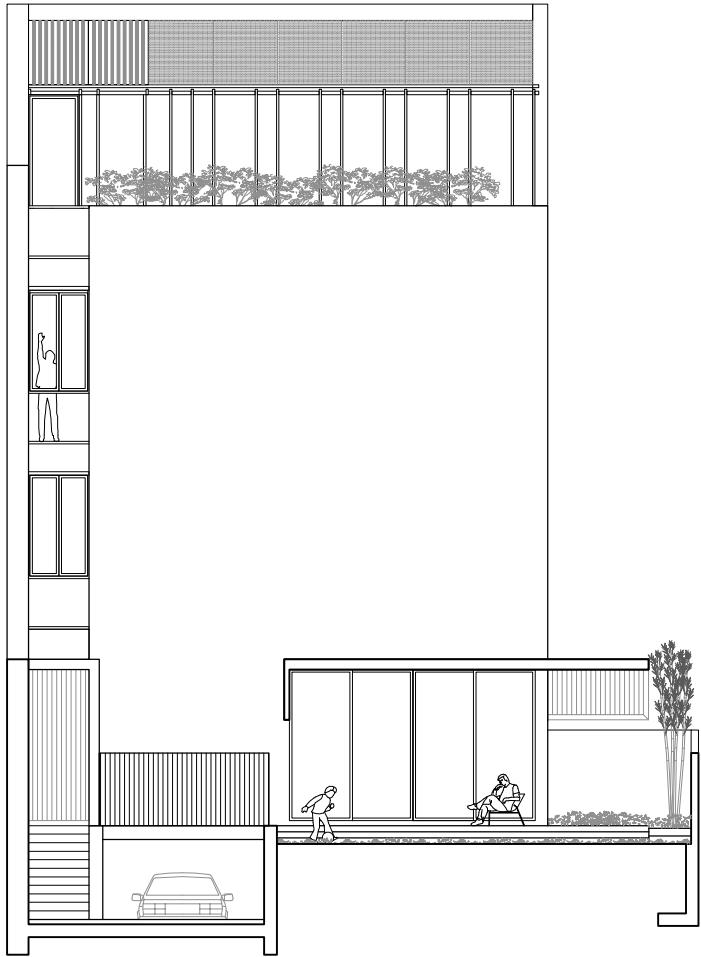


FRONT ELEVATION



REAR ELEVATION

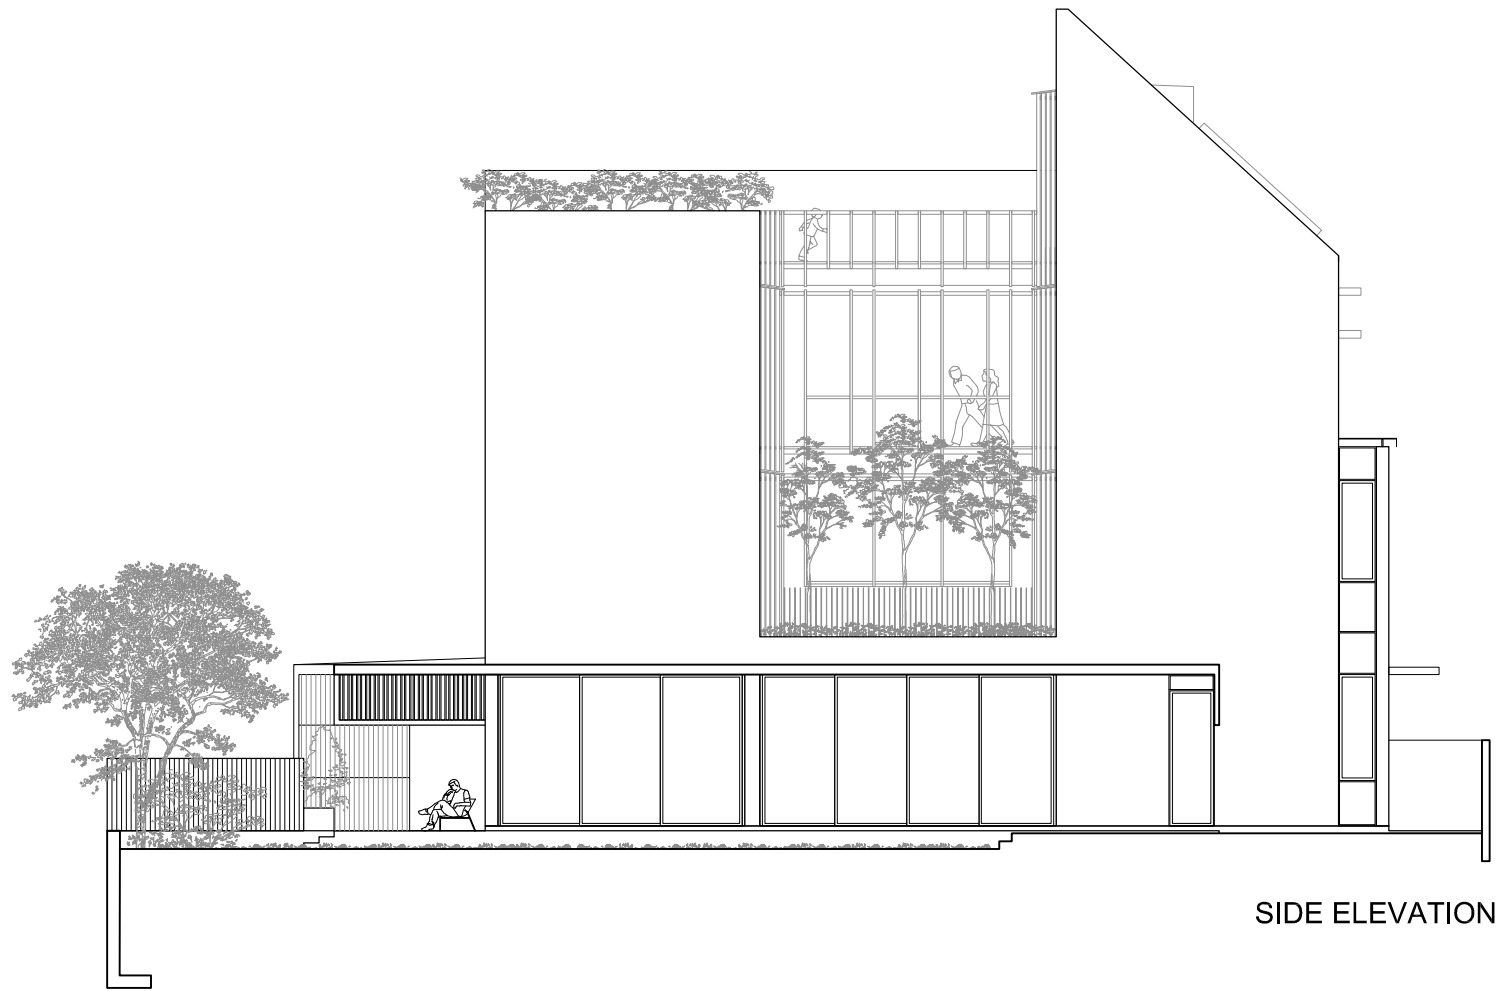

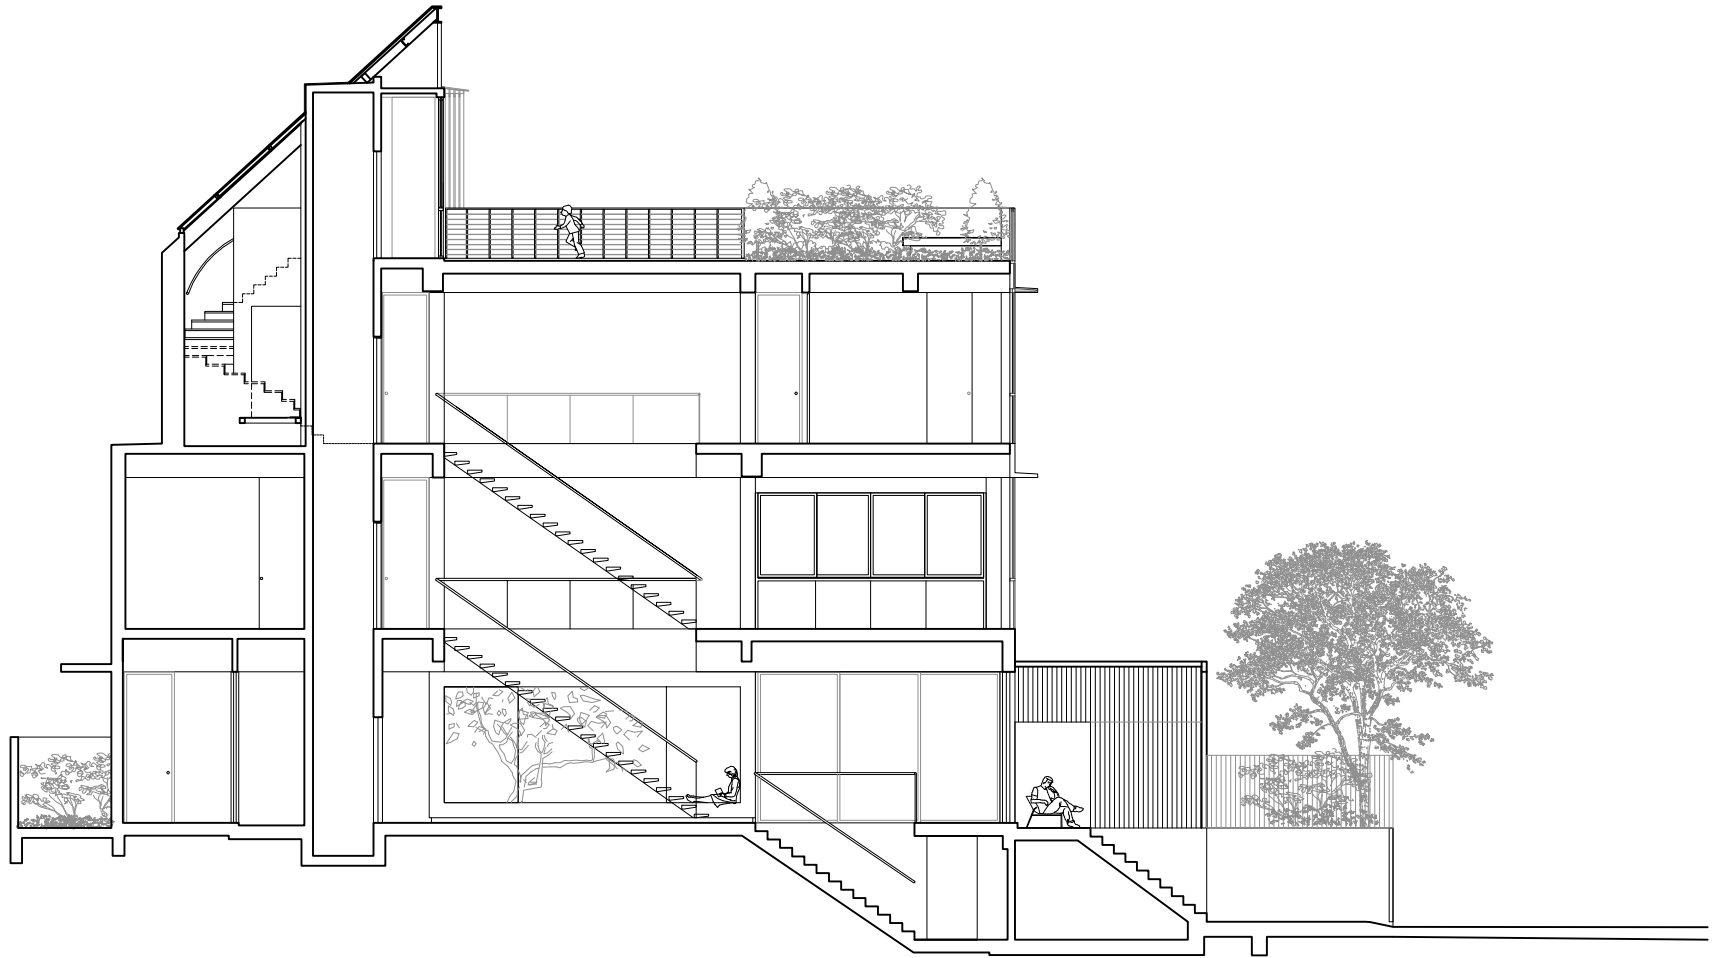

SECTION ACROSS STAIRCASE