


SECTION A-A

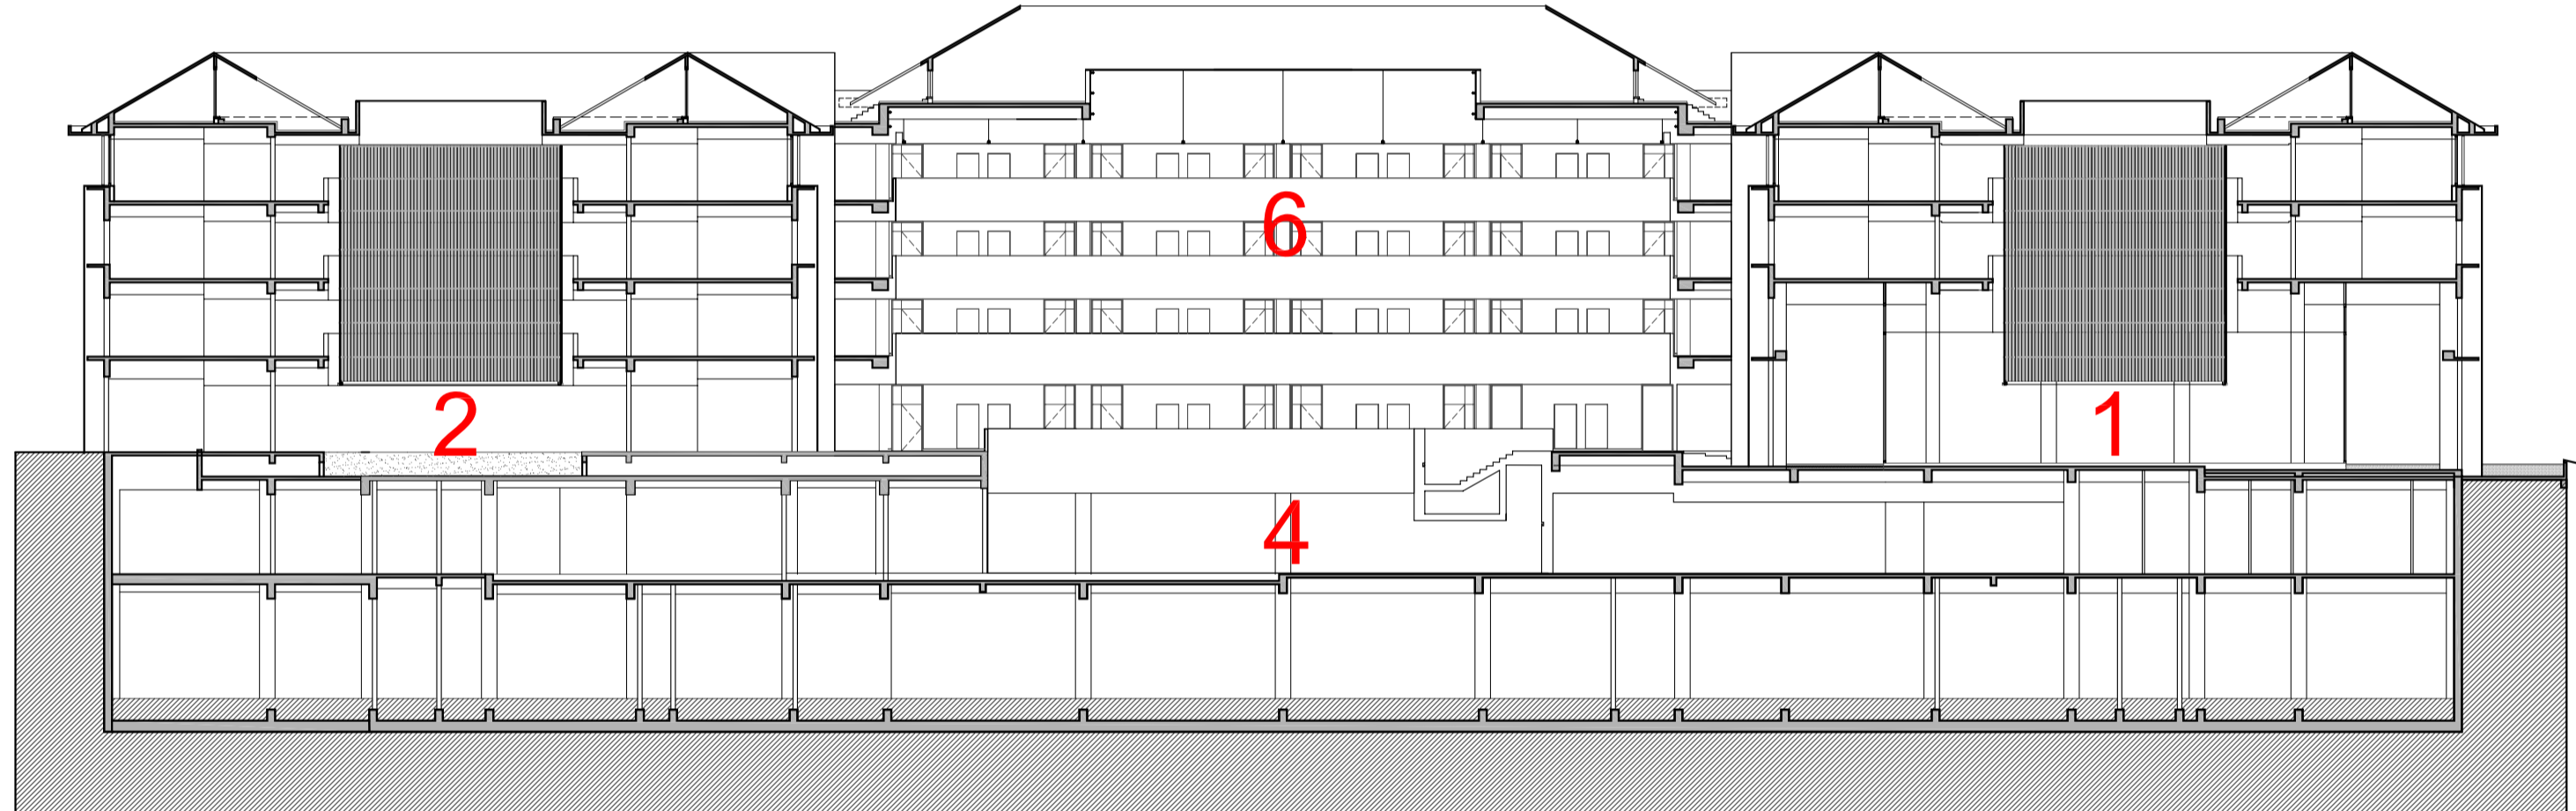

SECTION B-B

- 1.LOBBY LOUNGE
- 2.INTERNAL GARDEN
- 3.MUSEUM
- 4.INTERNAL COURTYARD
- 5.EXTERIOR COURTYARD
- 6.ROOMS
- 7.MUSEUM ENTRY
- 8.BALLROOM
- 9.CHINESE RESTAURNT
- 10.RETAIL

THE WESTIN HOTEL
 xi'an, china
 OVERALL SECTION

north

0 4 20 40 m