

X1 X2 X3 X4 X5 X6

Y7

Y6



Y5

Y4

Y3

Y2


Y1

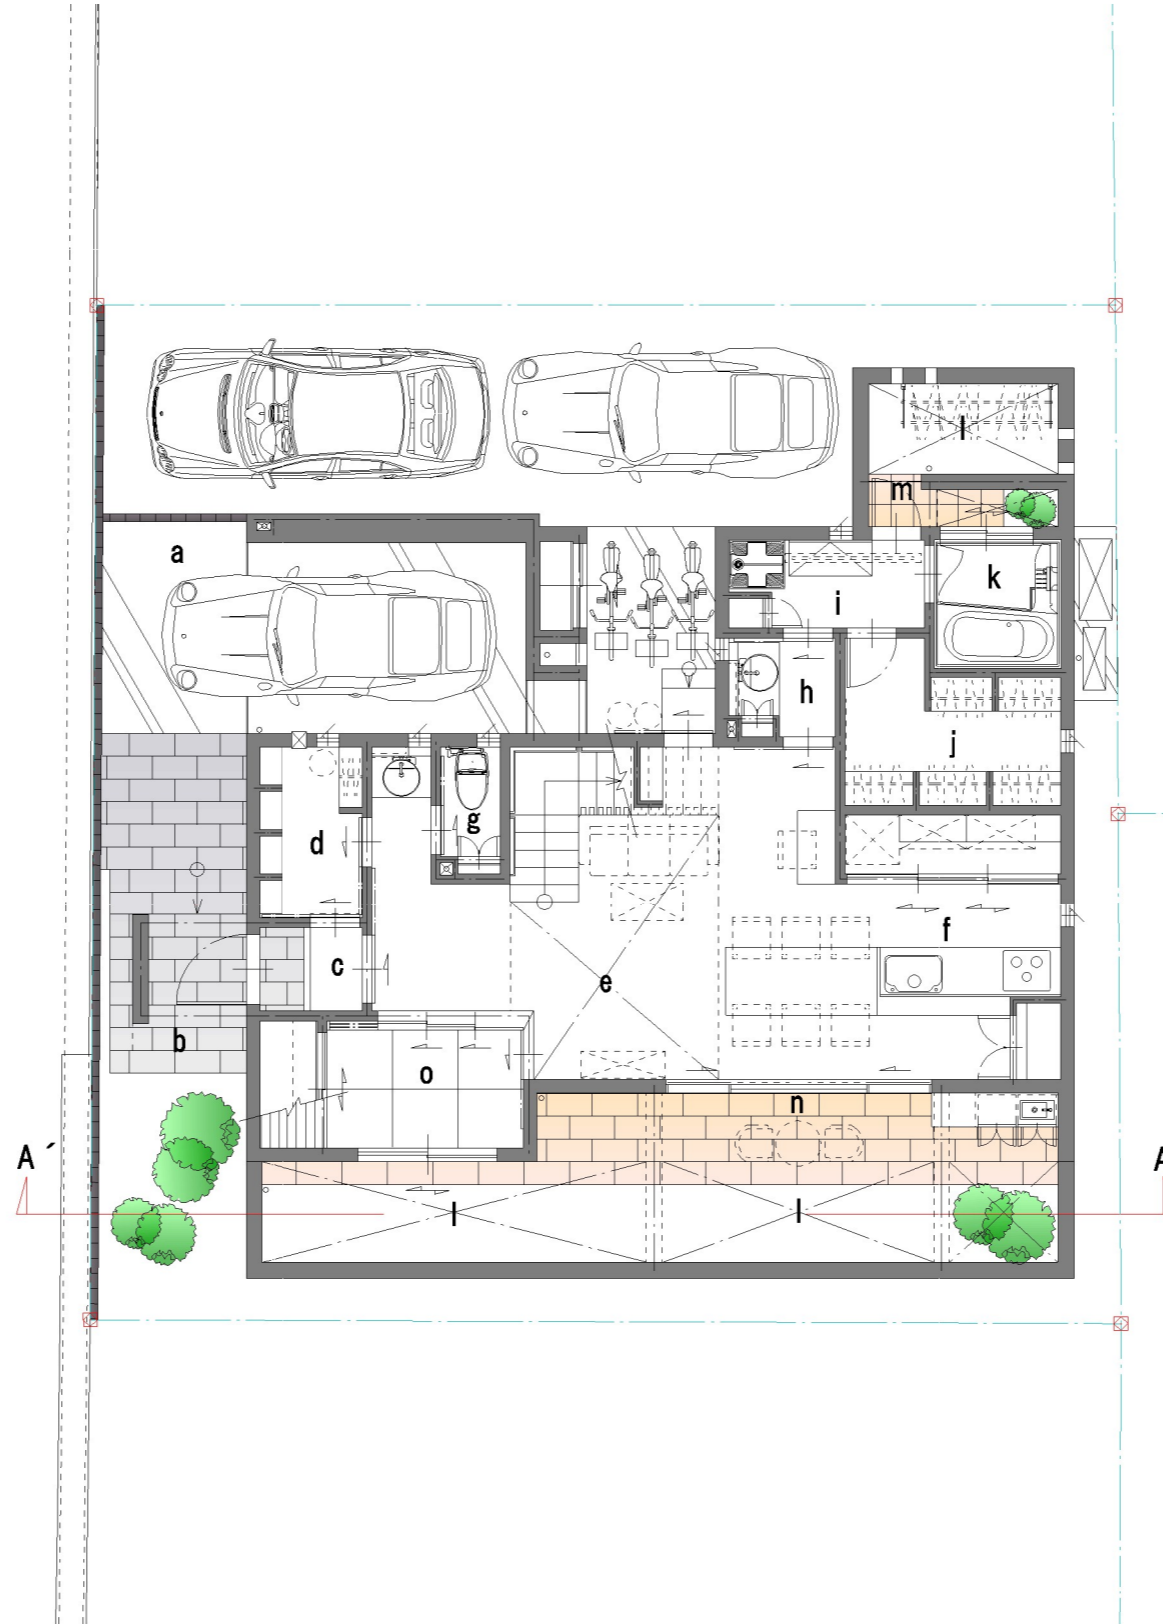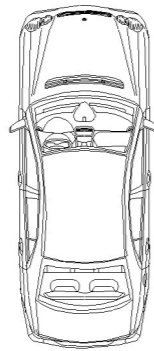

- a Parking
- b Porch
- c Entrance
- d Shoes cloak
- e Living-dining
- f Kitchen
- g Toilet
- h Washroom
- i Undressing room
- j Closet
- k Bathroom
- l Light court
- m Bath court
- n Terrace balcony
- o Japanese-style room
- p Warehouse

M6-house 「 House of Geometry 」

1st Floor Plan

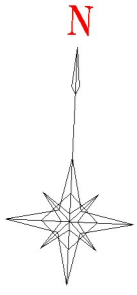

X1 X2 X3 X4 X5 X6

Y7

Y6


Y5

Y4

Y3

Y2

Y1

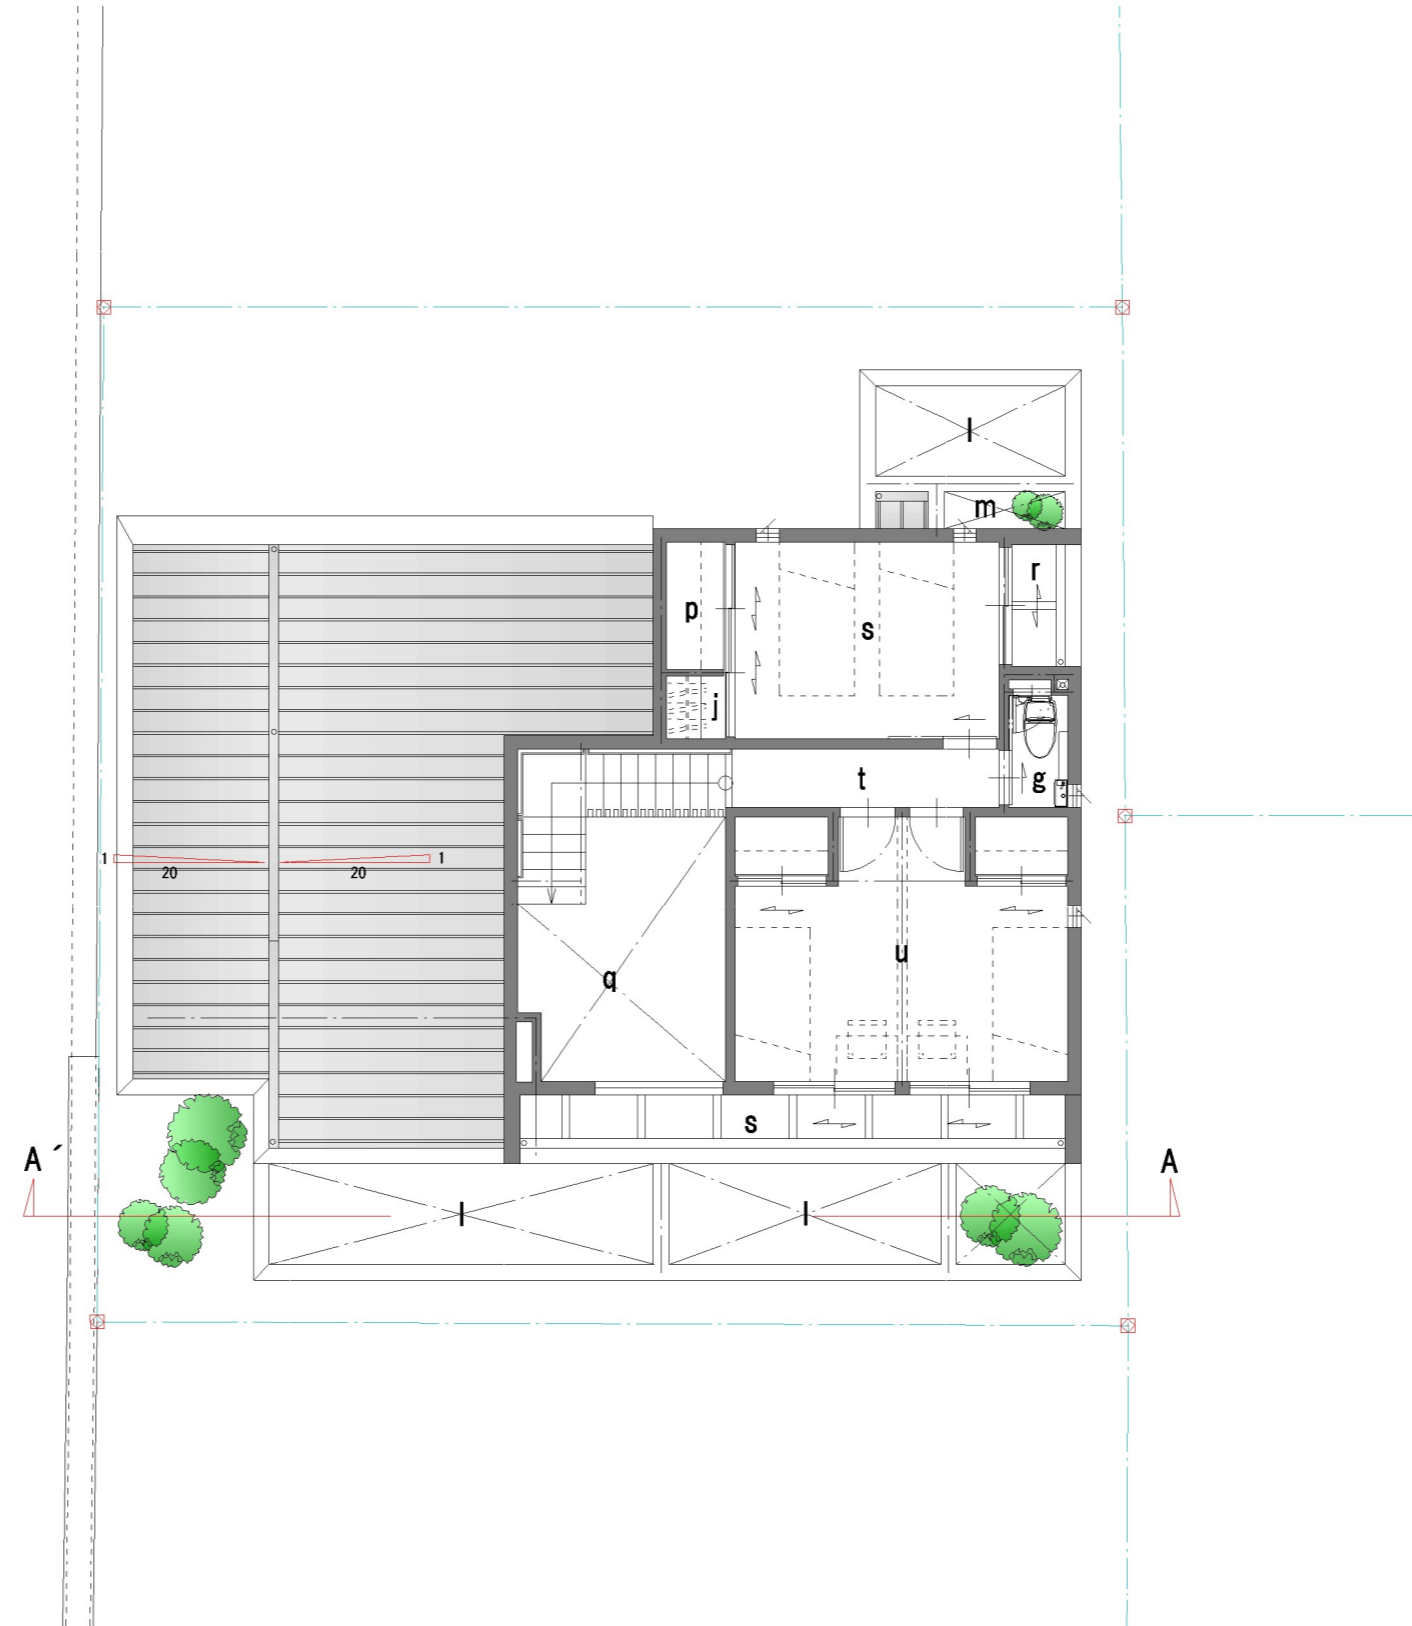


- g Toilet
- j Closet
- l Light court
- m Bath court
- p Warehouse
- q Atrium
- r Service balcony
- s Bedroom
- t Corridor
- u Children's room

M6-house 「 House of Geometry 」

2st Floor Plan

Y₁ Y₂ Y₃ Y₄ Y₅ Y₆ Y₇

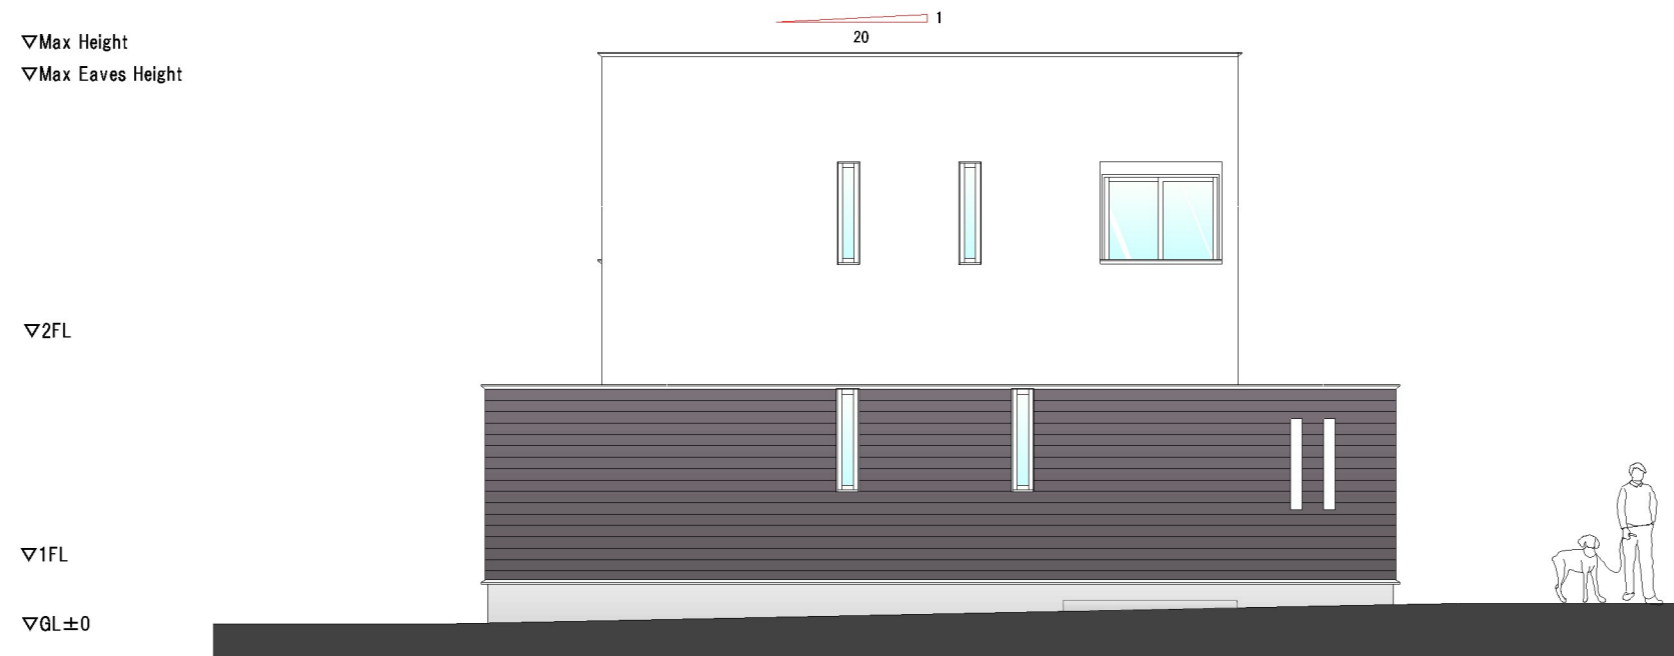

East Elevation




▽Max Height
▽Max Eaves Height

▽2FL

▽1FL

▽GL±0

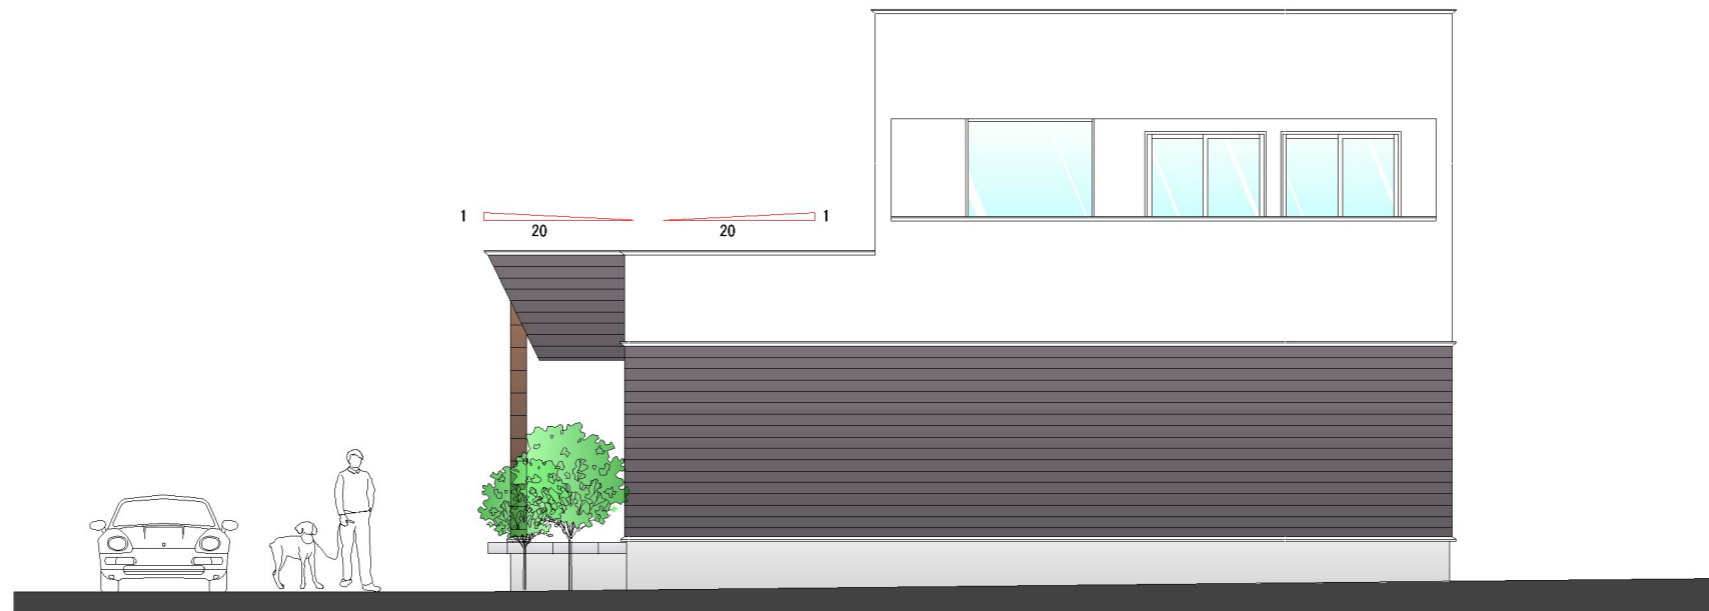

South Elevation




▽Max Height
▽Max Eaves Height

▽2FL

▽1FL

▽GL±0

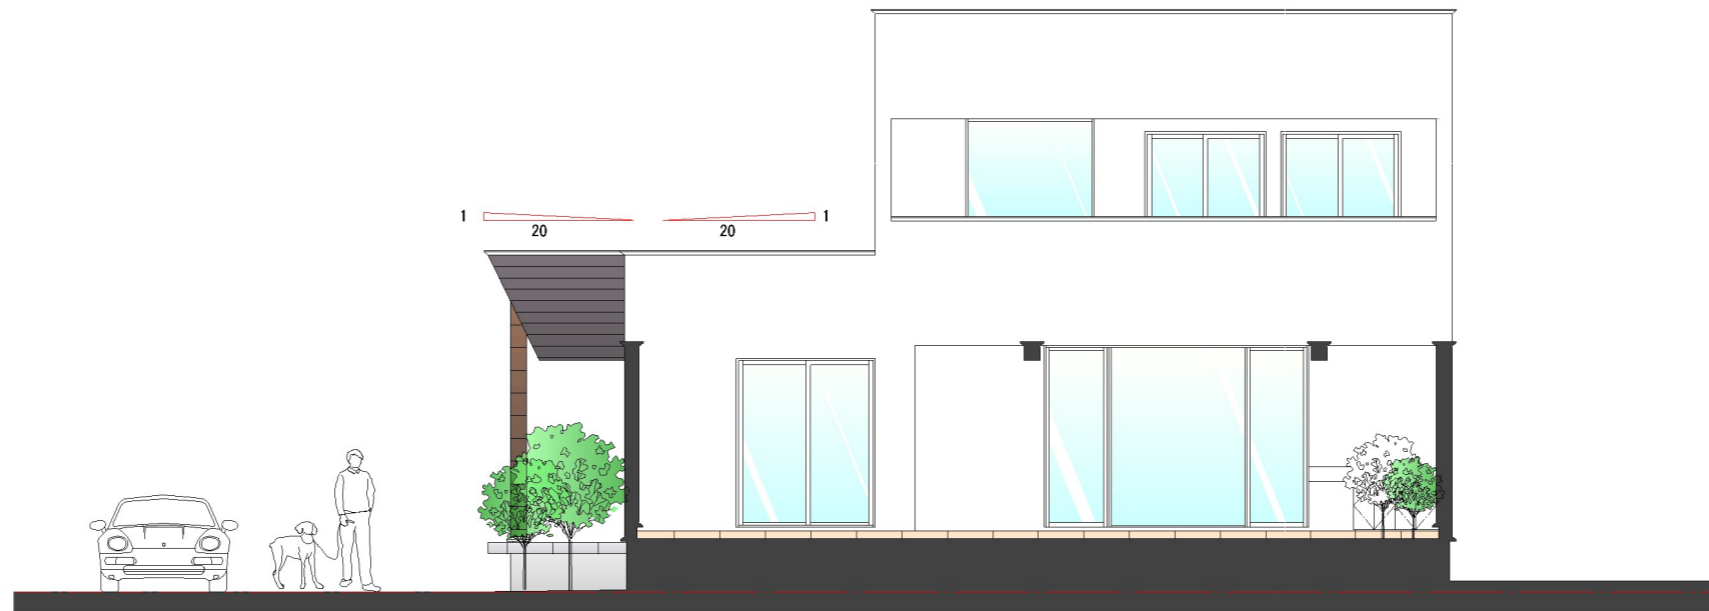

A-A' Section

Y7 Y6 Y5 Y4 Y3 Y2 Y1

▽Max Height
▽Max Eaves Height

▽2FL

▽1FL

▽GL±0




West Elevation



▽Max Height
▽Max Eaves Height

▽2FL

▽1FL
▽GL±0

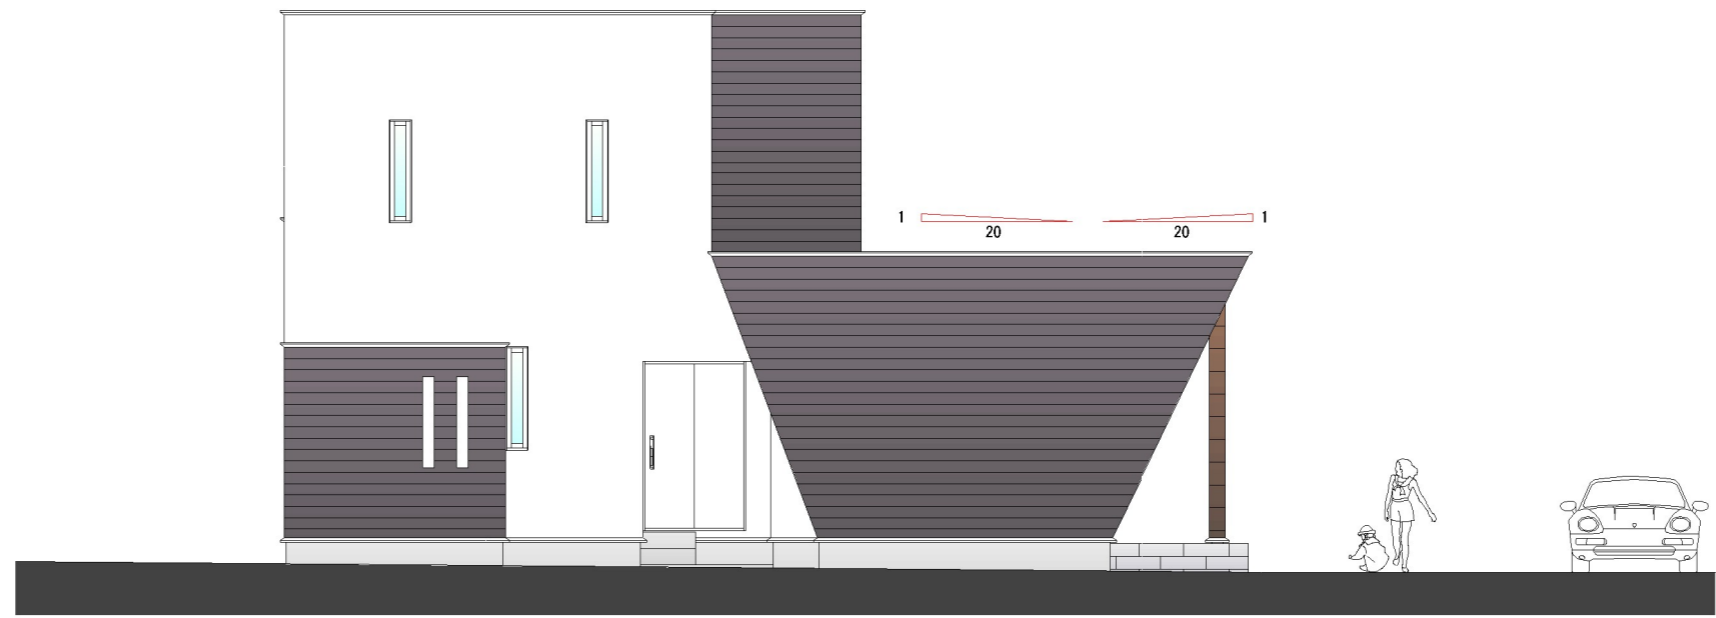

North Elevation