



- 01 ENTRANCE
- 02 POOL DECK
- 03 POWDER ROOM
- 04 WET KITCHEN / CAR PORCH
- 05 DRY KITCHEN / DINING
- 06 LIVING ROOM
- 07 MASTER BEDROOM
- 08 MASTER BATHROOM

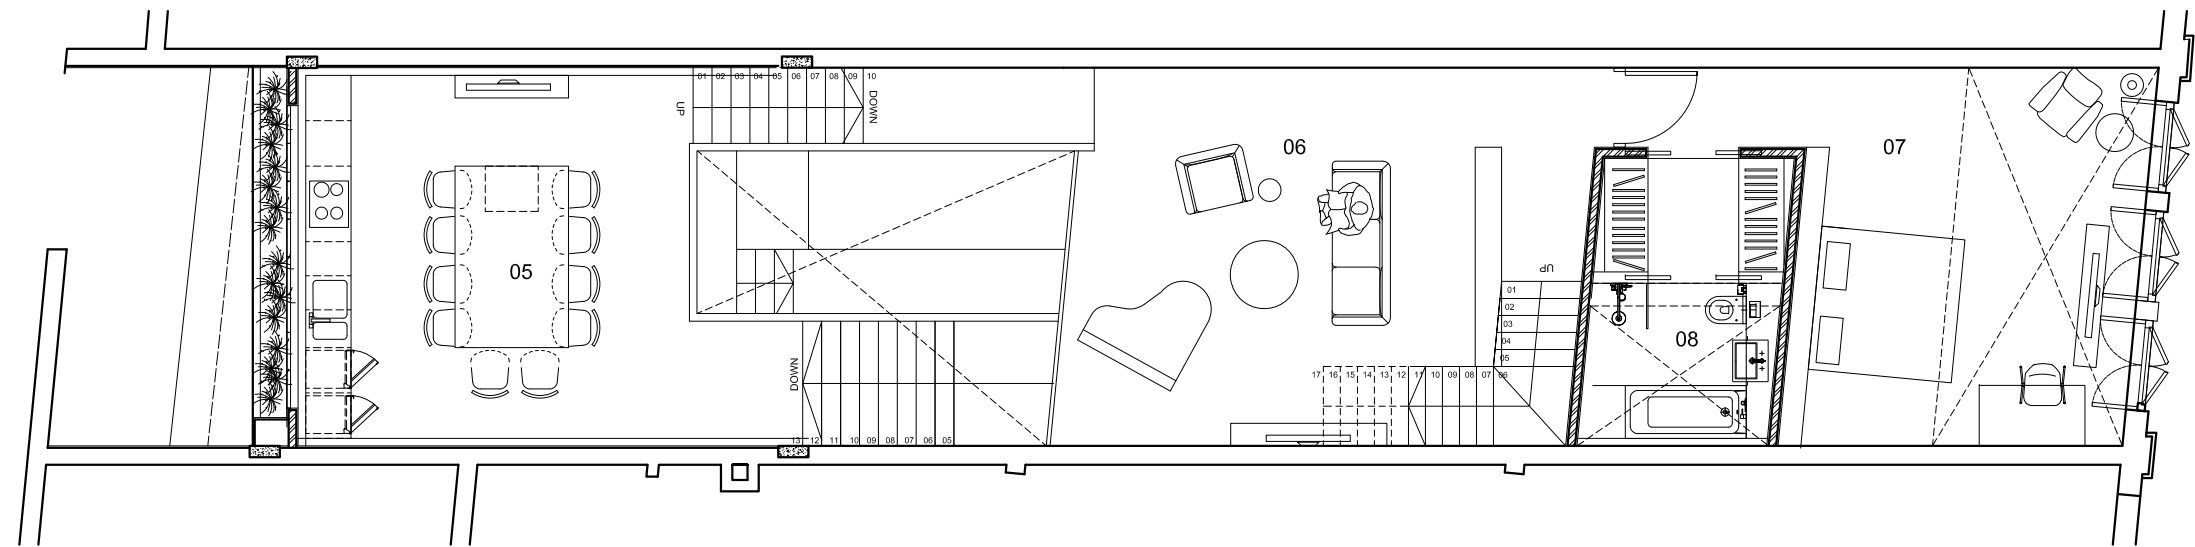


2ND STOREY PLAN

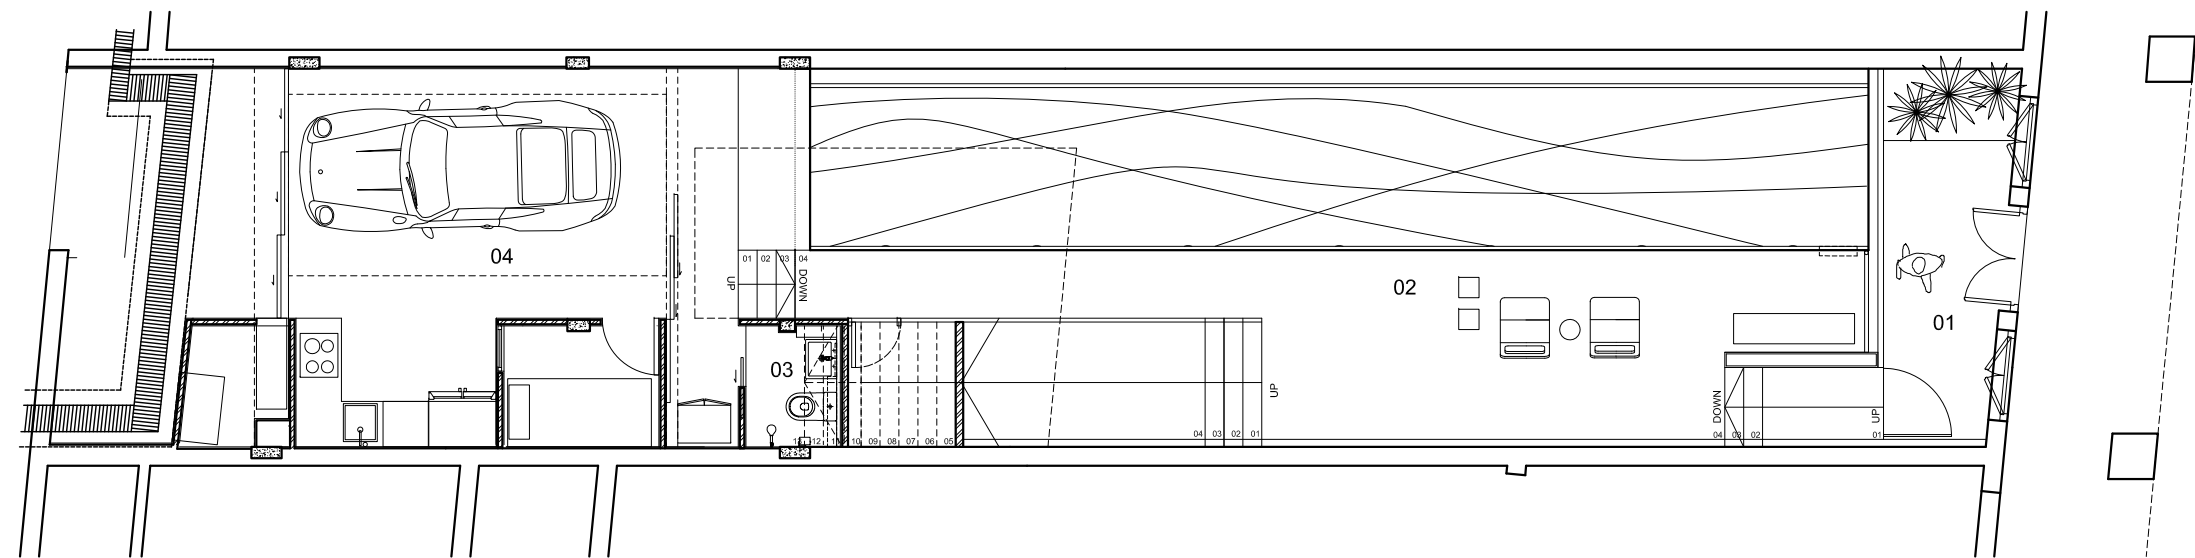


1ST STOREY PLAN


- 01 ATTIC BEDROOM
- 02 SKYLIGHT
- 03 BEDROOM
- 04 STORE
- 05 ROOF TERRACE

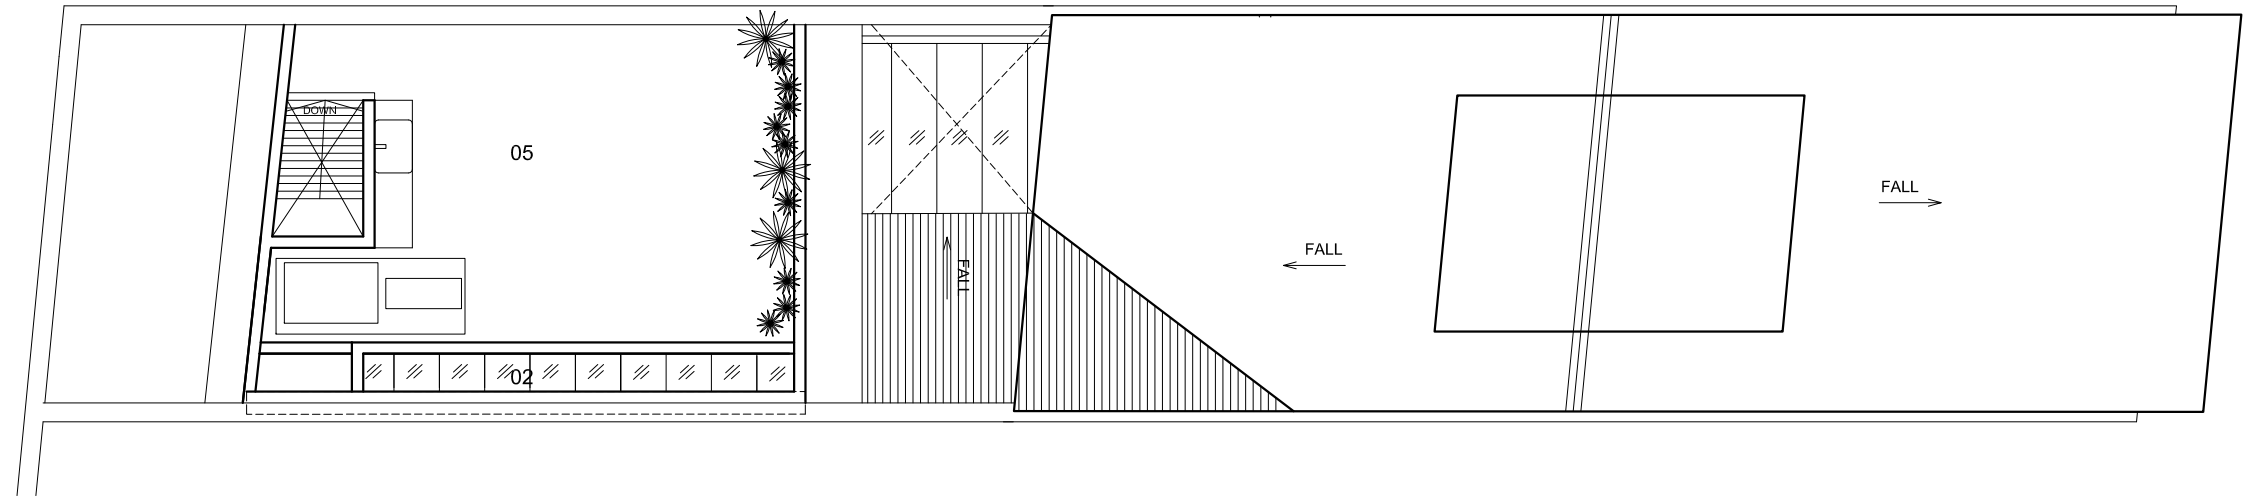

ROOF PLAN

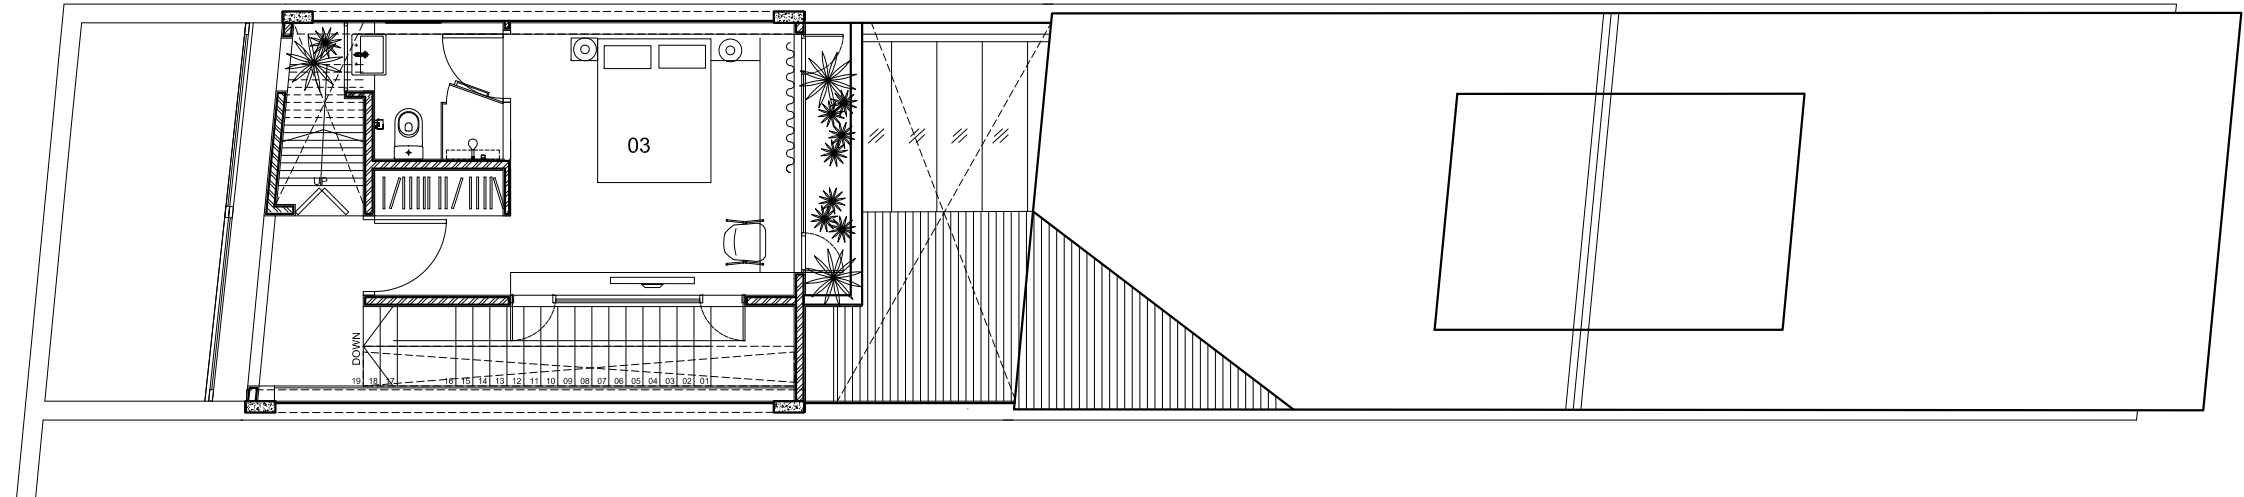

4TH STOREY PLAN

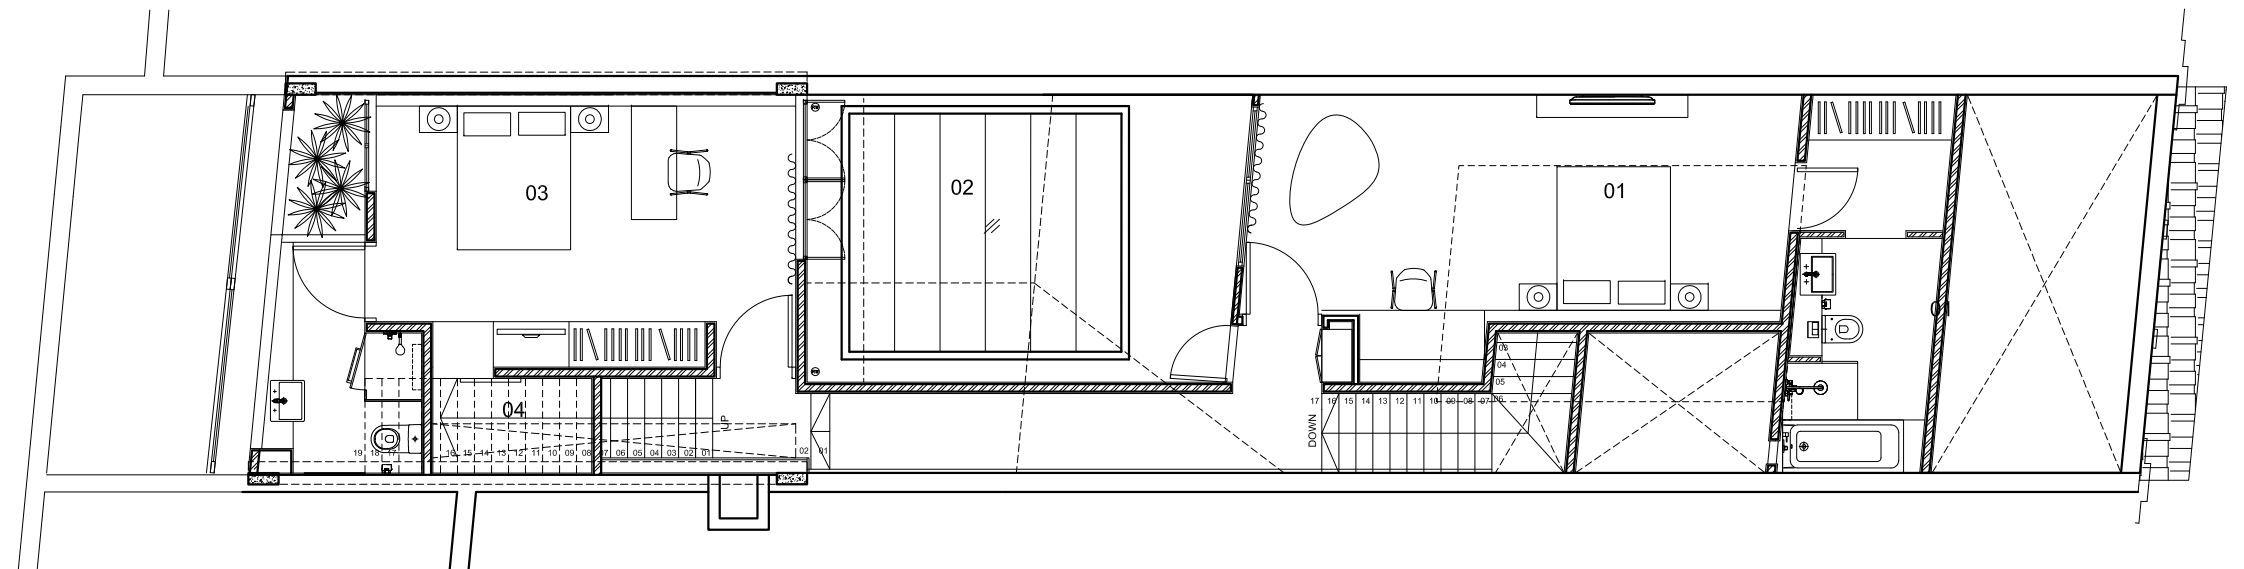

3RD STOREY PLAN