

CONTACT: PHONE:

PROJECT: LOCATION: Fort Worth

GENERAL NOTES:

SPECIFIC NOTES:

Do not scale drawings. Dimensions govern.
All dimensions are in feet unless note otherwise.
All dimensions shall be verified on site before proceeding work.
Designer shall be entified in writing of any discrepancies.

DATE:

FIRM


STATUS: DRAWING: NUMBER: SCALE: REVISION:

Volkan Alkanoglu DESIGN LLC 15 Fernald Drive #22 Cambridge MA 02138 857.654.4126


Drift Bridge West Creek Drive 05/28/17

DD Site Plan

NTS 00

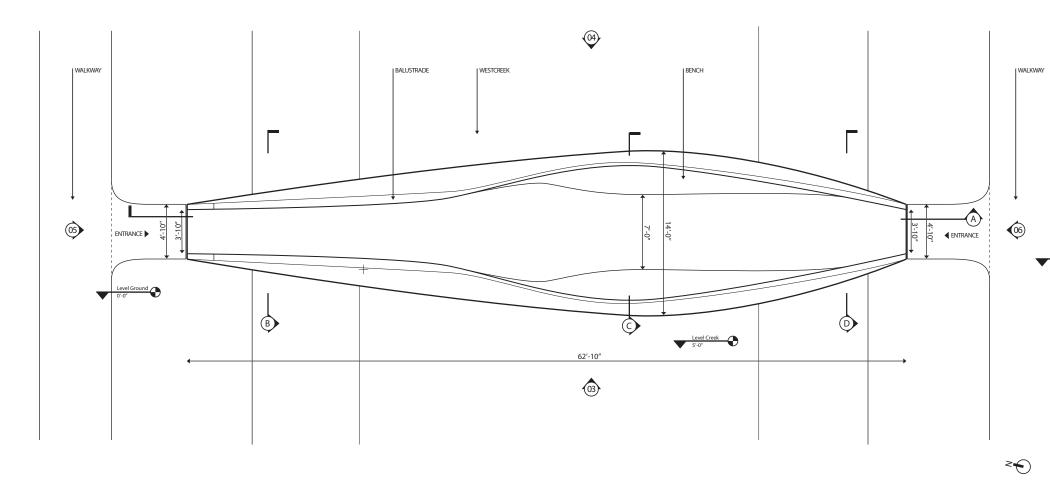


01 Plan View

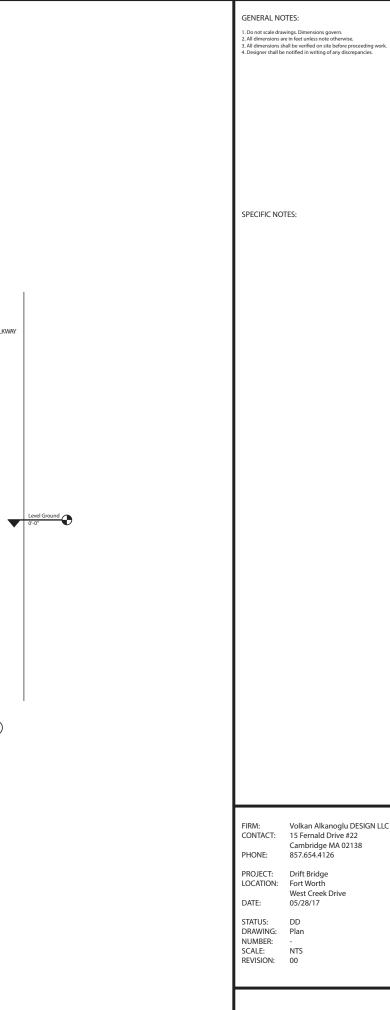


SPECIFIC NOTES:


FIRM: Volkan Alkanoglu DESIGN LLC CONTACT: 15 Fernald Drive #22 Cambridge MA 02138 PHONE: 857.654.4126

PROJECT: Drift Bridge LOCATION: Fort Worth West Creek Drive 05/28/17

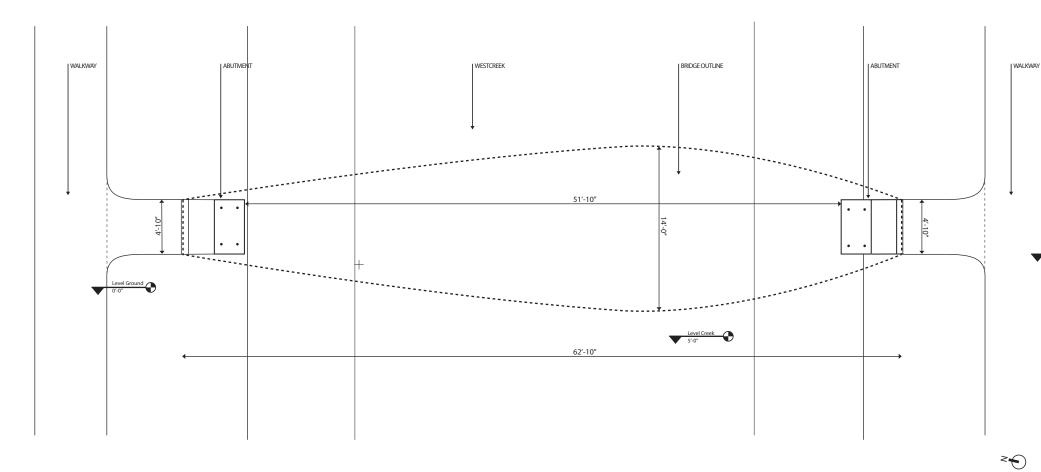

01 Abutment View

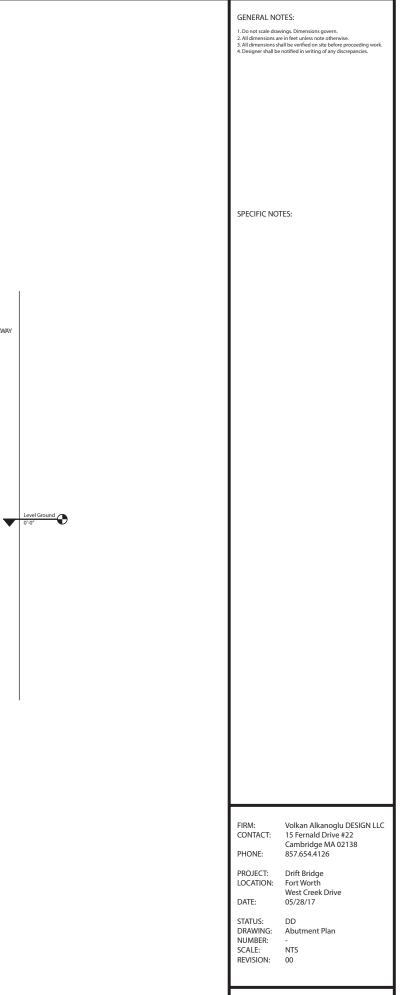

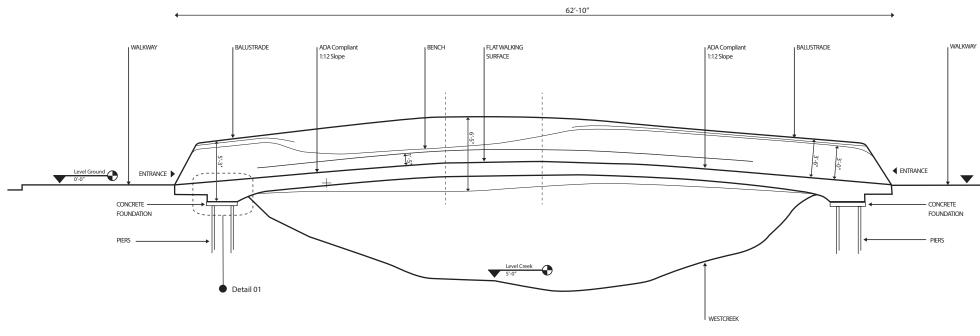

02<u>Section AA</u>

GENERAL NOTES:

Do not scale drawings. Dimensions govern.
All dimensions are in feet unless note otherwise.
All dimensions shall be verified on site before proceeding work.
Designer shall be notified in writing of any discrepancies.


SPECIFIC NOTES:

V Level Ground

FIRM: Volkan Alkanoglu DESIGN LLC CONTACT: 15 Fernald Drive #22 Cambridge MA 02138 PHONE: 857.654.4126

PROJECT: Drift Bridge LOCATION: Fort Worth West Creek Drive DATE: 05/28/17

STATUS: DD DRAWING: Section Long NUMBER: -SCALE: NTS REVISION: 00

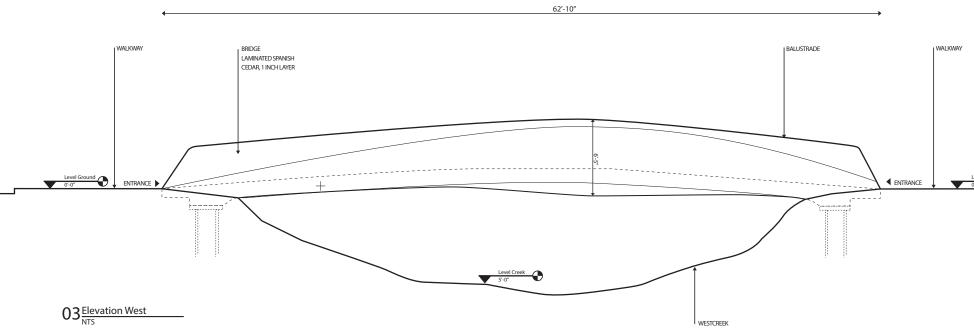

GENERAL NOTES:

Do not scale drawings. Dimensions govern.
All dimensions are in feet unless note otherwise.
All dimensions shall be verified on site before proceeding work.
Designer shall be notified in writing of any discrepancies.


SPECIFIC NOTES:

Level Ground 0'-0"

FIRM: Volkan Alkanoglu DESIGN LLC CONTACT: 15 Fernald Drive #22 Cambridge MA 02138 PHONE: 857.654.4126

PROJECT: Drift Bridge LOCATION: Fort Worth West Creek Drive DATE: 05/28/17

STATUS: DD DRAWING: Elevation NUMBER: -SCALE: NTS SCALE: NTS REVISION: 00

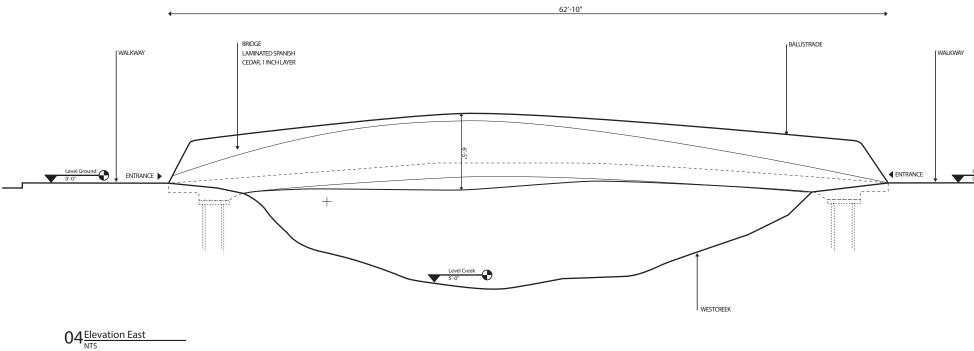

GENERAL NOTES:

Do not scale drawings. Dimensions govern.
All dimensions are in feet unless note otherwise.
All dimensions shall be verified on site before proceeding work.
Designer shall be notified in writing of any discrepancies.

SPECIFIC NOTES:

Level Ground 0'-0"


DATE:

STATUS: STATUS: DD DRAWING: Elevation NUMBER: -SCALE: NTS REVISION: 00

FIRM: Volkan Alkanoglu DESIGN LLC CONTACT: 15 Fernald Drive #22 Cambridge MA 02138 PHONE: 857.654.4126

PROJECT: Drift Bridge LOCATION: Fort Worth West Creek Drive 05/28/17

DD

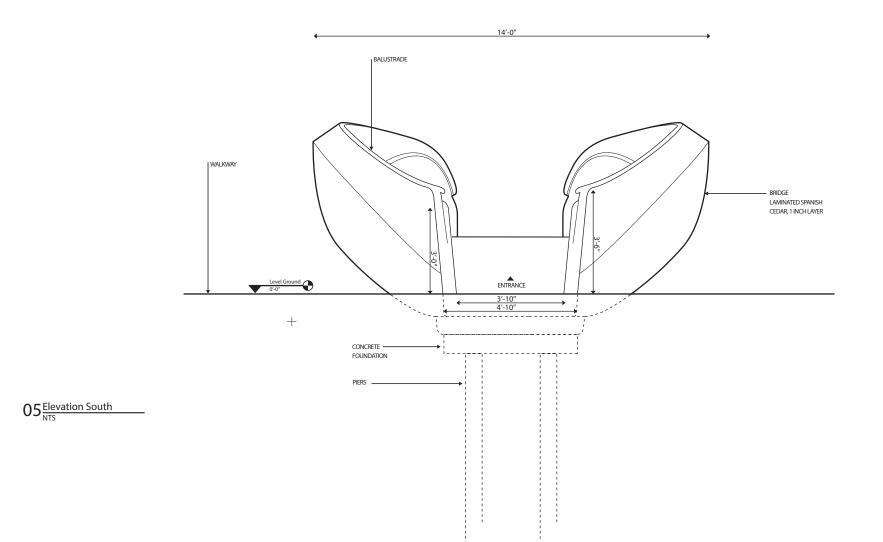

GENERAL NOTES:


Do not scale drawings. Dimensions govern.
All dimensions are in feet unless note otherwise.
All dimensions shall be verified on site before proceeding work.
Designer shall be notified in writing of any discrepancies.

SPECIFIC NOTES:

FIRM: Volkan Alkanoglu DESIGN LLC CONTACT: 15 Fernald Drive #22 Cambridge MA 02138 PHONE: 857.654.4126

STATUS: DD DRAWING: Elevation NUMBER: -SCALE: NTS REVISION: 00

PROJECT: Drift Bridge LOCATION: Fort Worth West Creek Drive DATE: 05/28/17

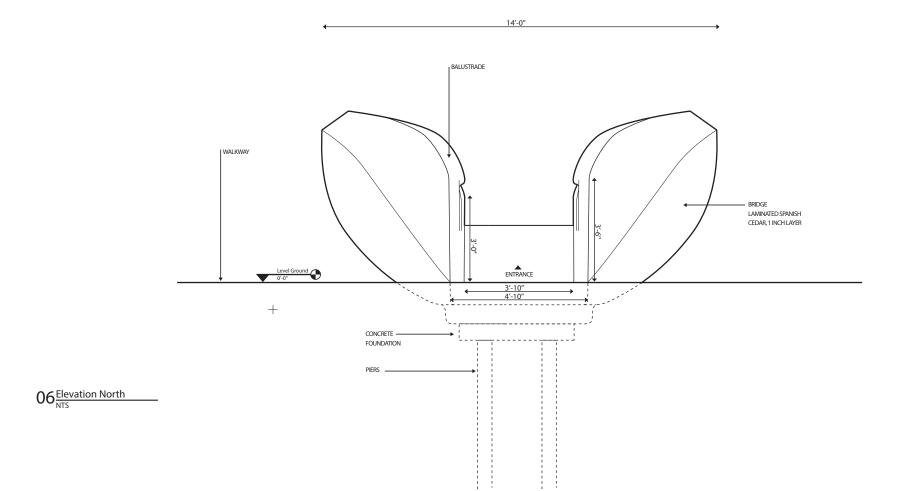

GENERAL NOTES:


Do not scale drawings. Dimensions govern.
All dimensions are in feet unless note otherwise.
All dimensions shall be verified on site before proceeding work.
Designer shall be notified in writing of any discrepancies.

SPECIFIC NOTES:

FIRM: Volkan Alkanoglu DESIGN LLC CONTACT: 15 Fernald Drive #22 Cambridge MA 02138 PHONE: 857.654.4126

PROJECT: Drift Bridge LOCATION: Fort Worth West Creek Drive DATE: 05/28/17

STATUS: DD DRAWING: Elevation NUMBER: -SCALE: NTS REVISION: 00

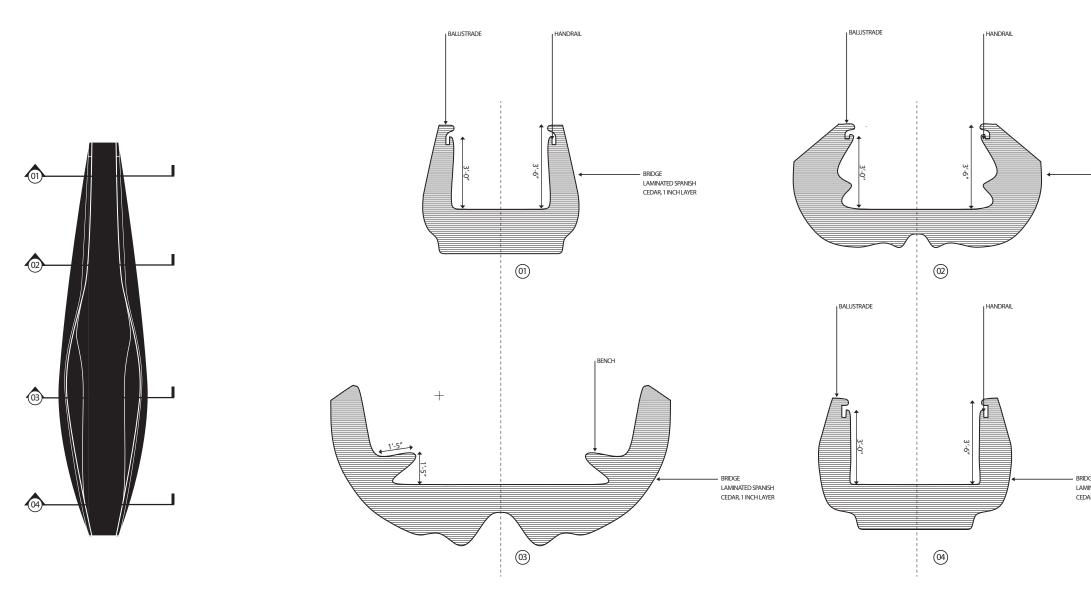

01 Key Plan

02<u>Cross Sections</u>

BRIDGE
LAMINATED SPANISH
CEDAR, 1 INCH LAYER

BRIDGE
LAMINATED SPANISH
CEDAR, 1 INCH LAYER

GENERAL NOTES:

Do not scale drawings. Dimensions govern.
All dimensions are in feet unless note otherwise.
All dimensions shall be verified on site before proceeding work.
A Designer shall be notified in writing of any discrepancies.

SPECIFIC NOTES:


FIRM: CONTACT: PHONE:


Volkan Alkanoglu DESIGN LLC 15 Fernald Drive #22 Cambridge MA 02138 857.654.4126


STATUS: DRAWING: NUMBER: SCALE: REVISION:

PROJECT: Drift Bridge LOCATION: Fort Worth West Creek Drive DATE: 05/28/17

DD Section Short NTS 00

 

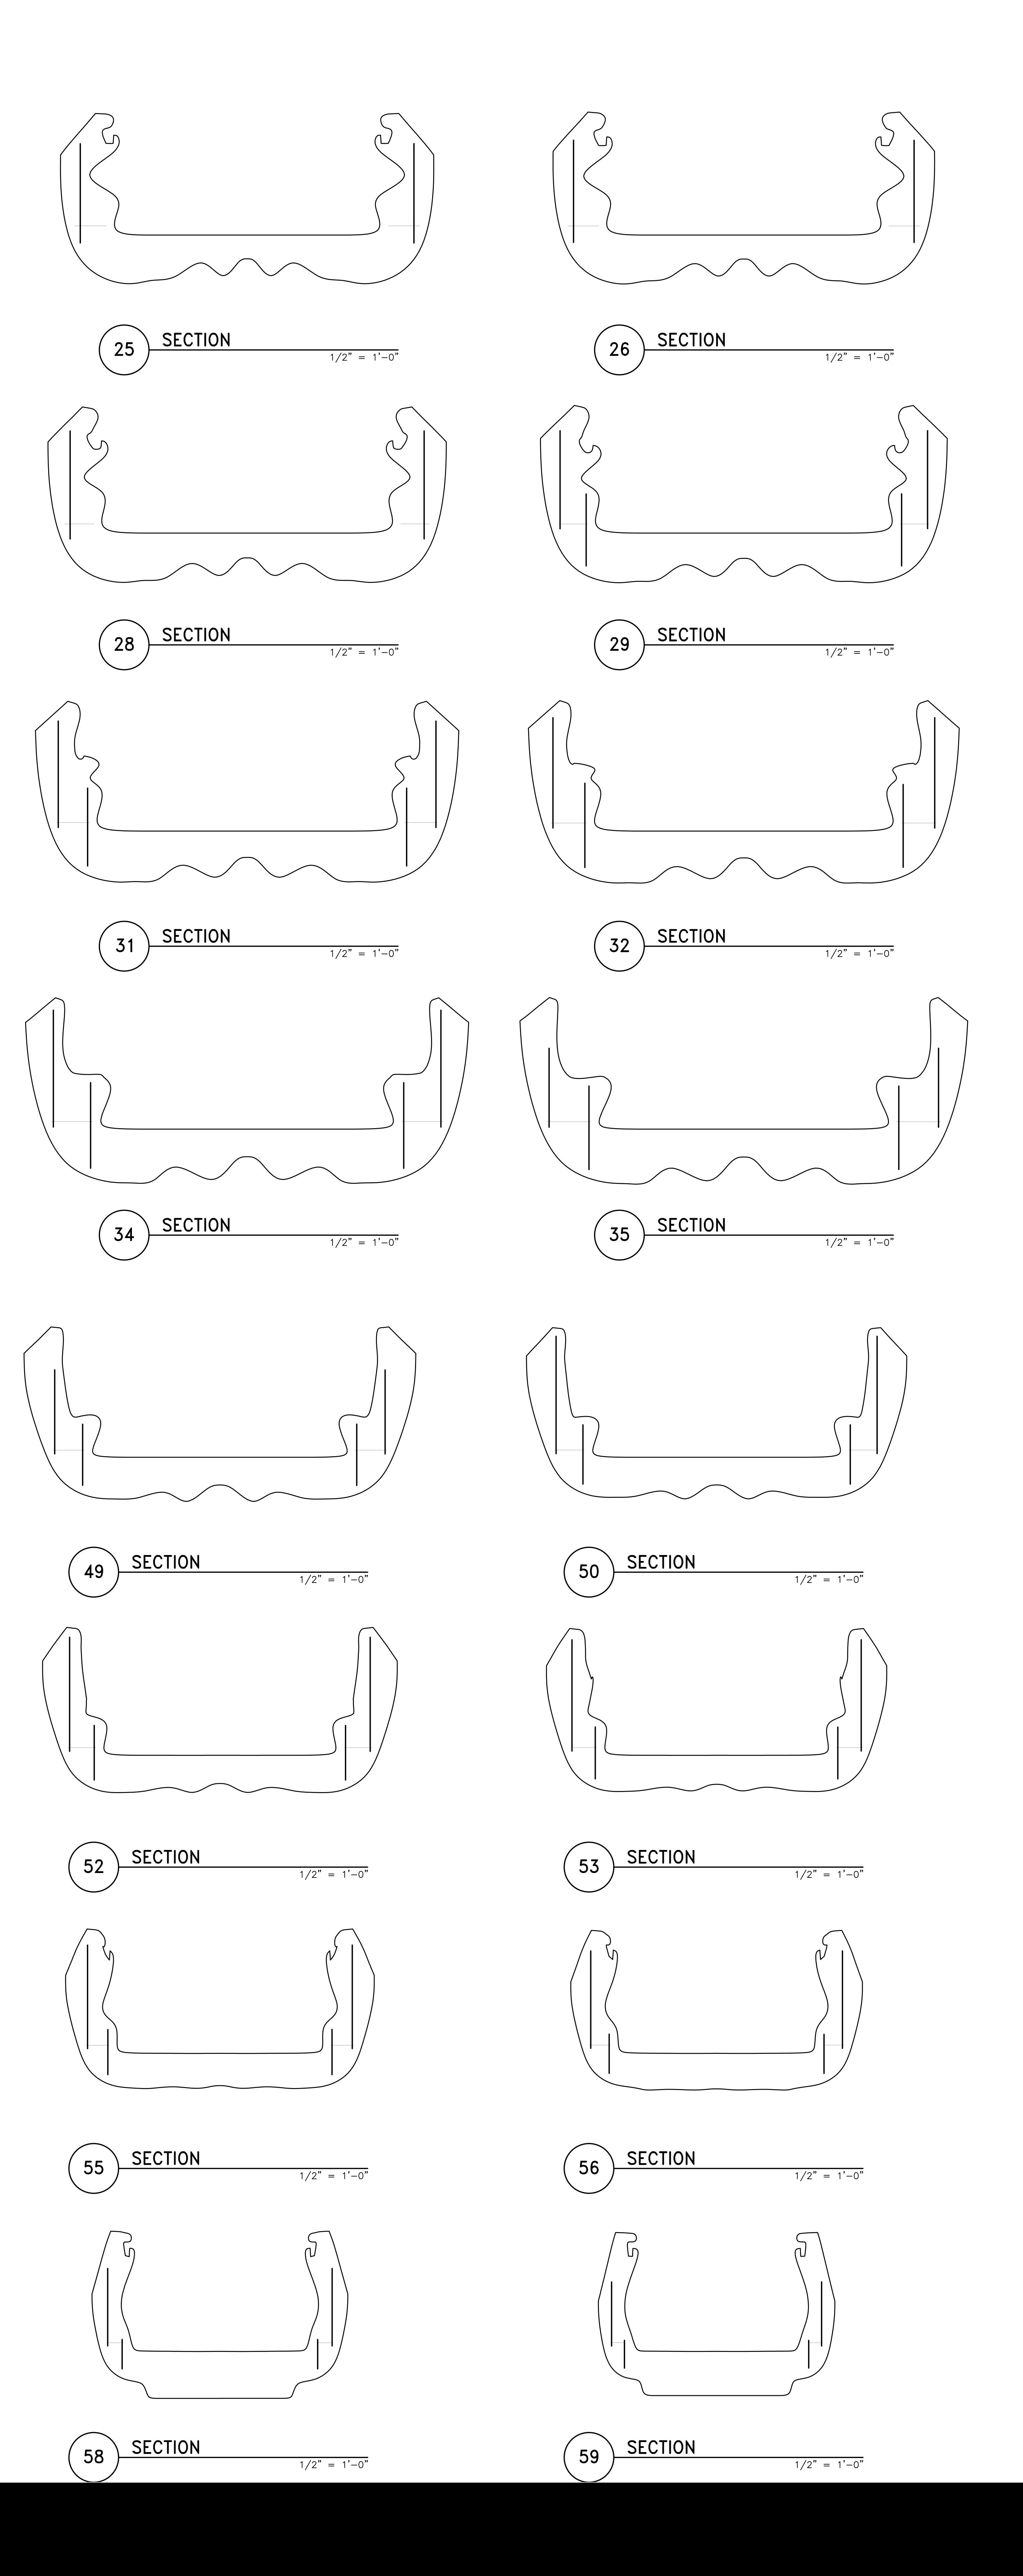

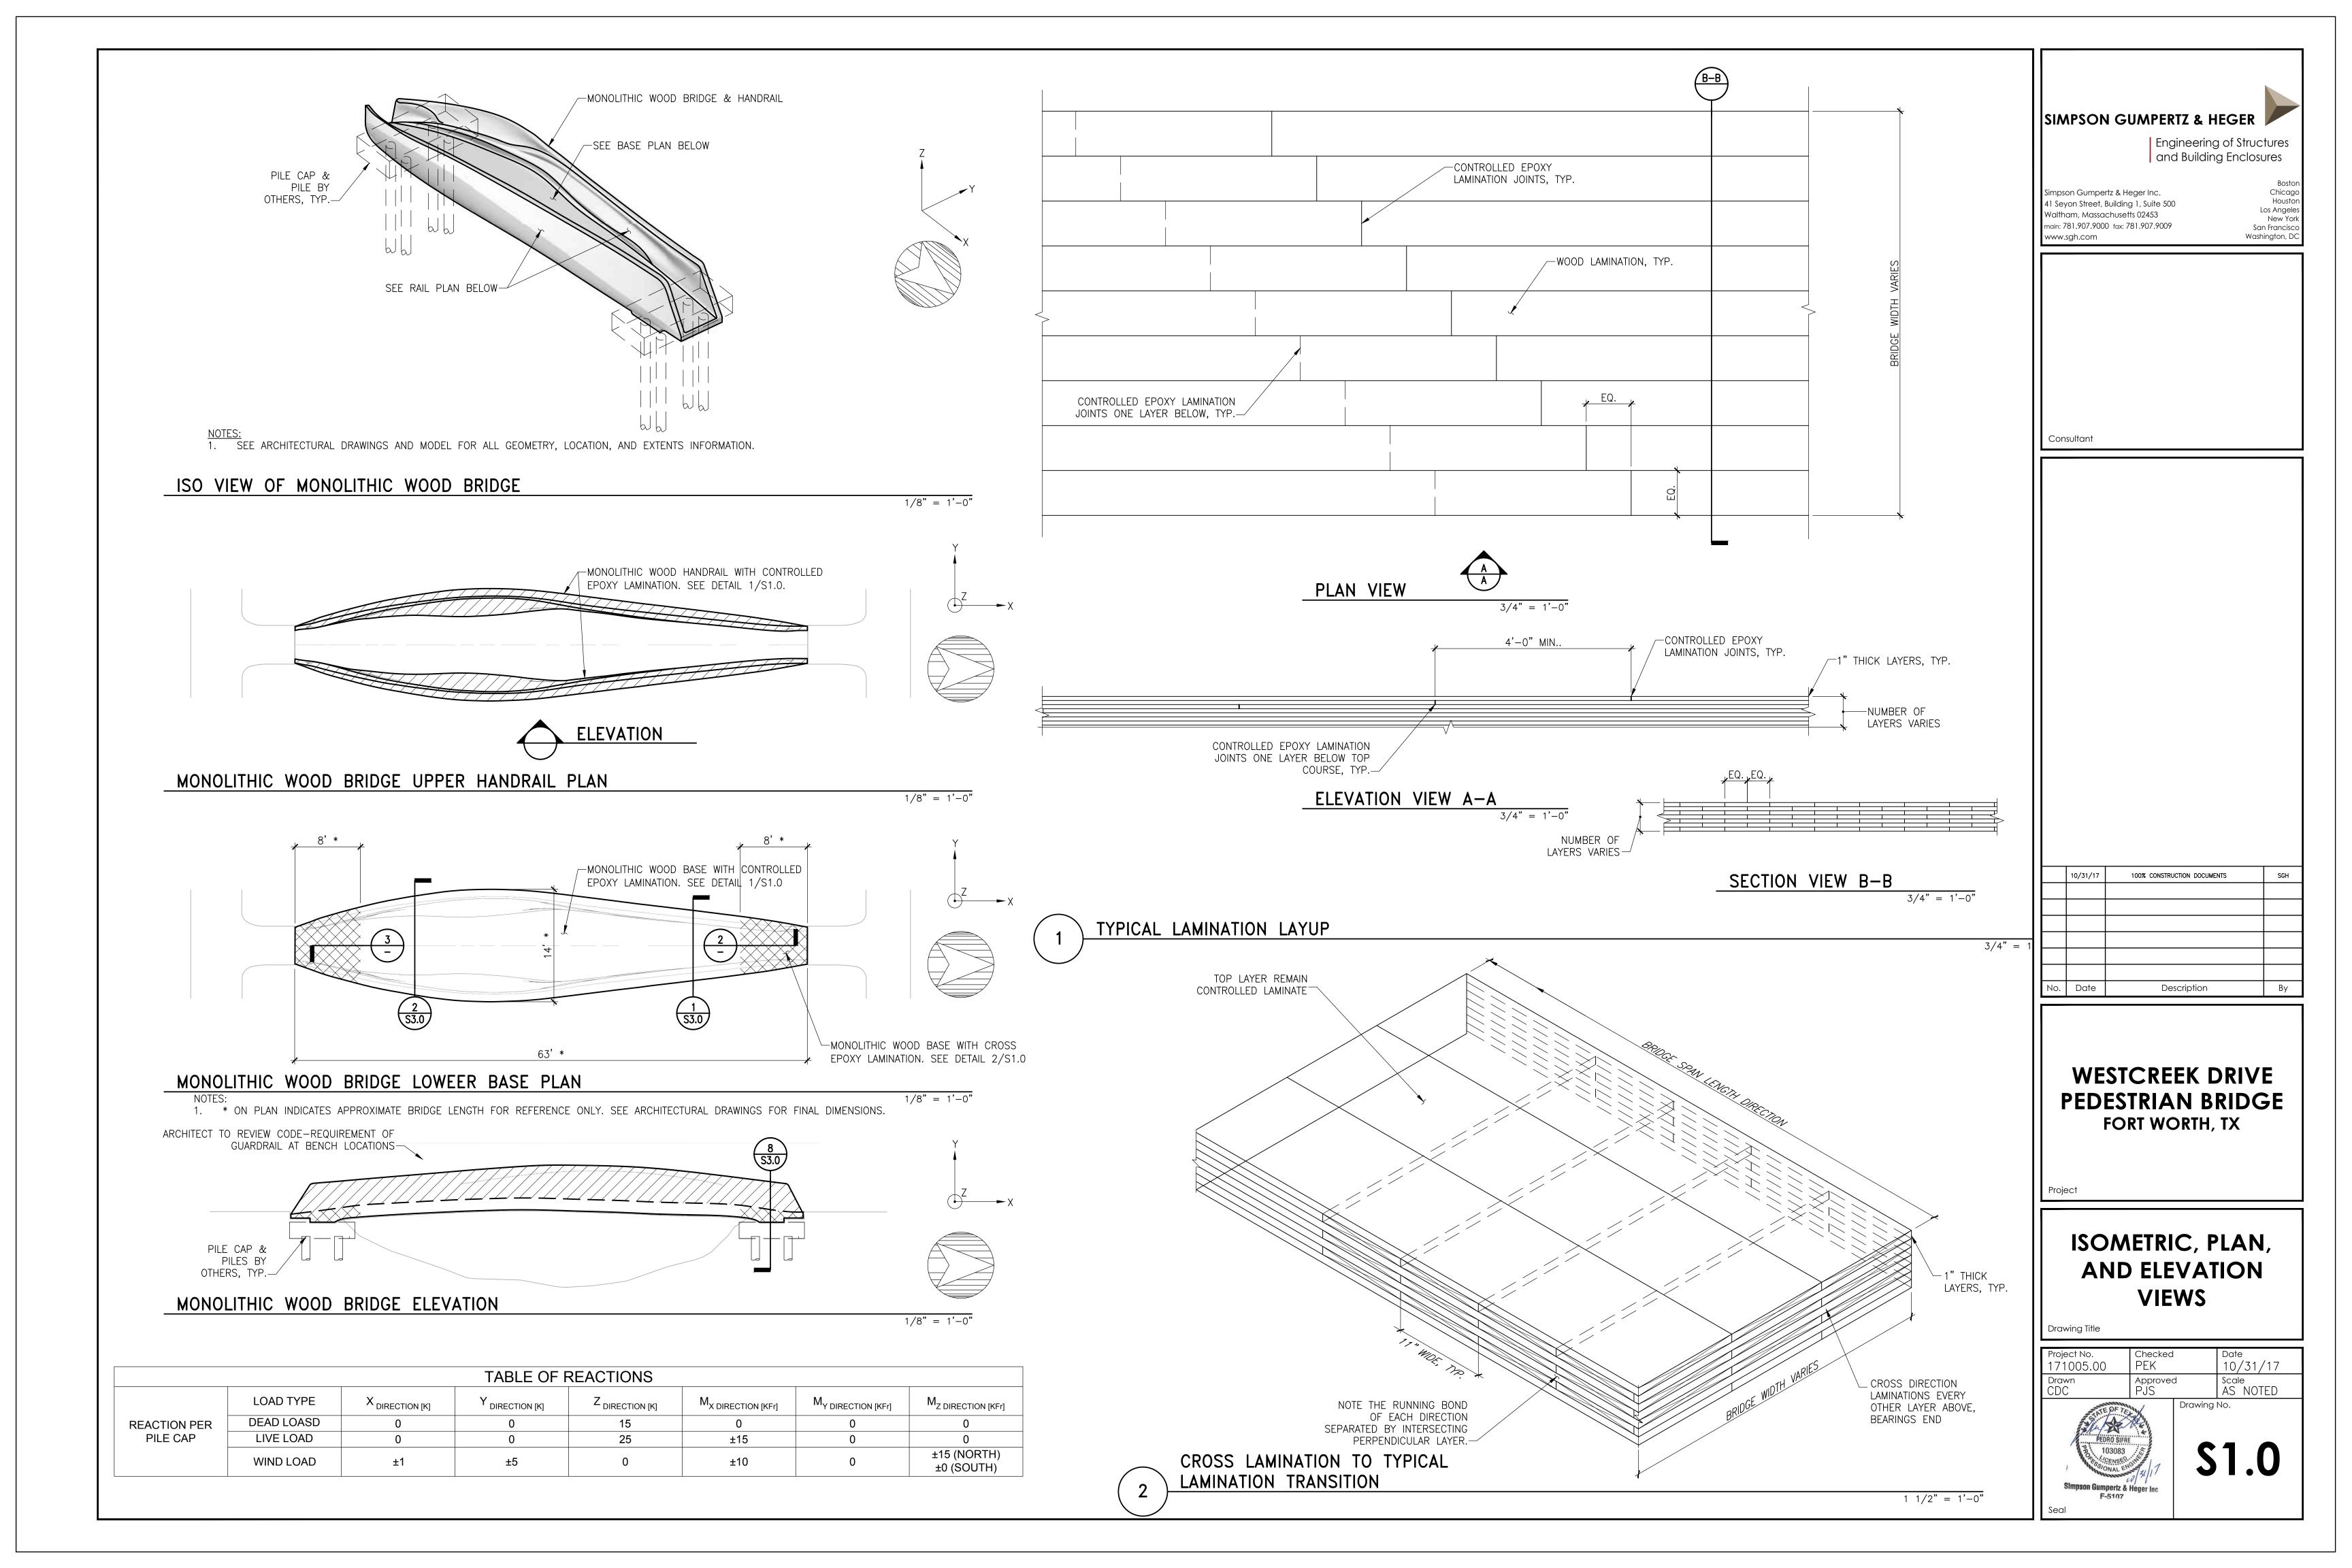

03^{Rendering}



+

01 Overview Rendering





02^{Rendering}



04<u>Rendering</u>



GENERAL NOTES:

 Do not scale drawings. Dimensions govern.
All dimensions are in feet unless note otherwise.
All dimensions shall be verified on site before proceeding
Designer shall be notified in writing of any discrepancies. eding work

SPECIFIC NOTES:

FIRM: Volkan Alkanoglu DESIGN LLC CONTACT: 15 Fernald Drive #22 Cambridge MA 02138 PHONE: 857.654.4126

STATUS: DRAWING: NUMBER: SCALE: REVISION:

PROJECT: Drift Bridge LOCATION: Fort Worth West Creek Drive DATE: 05/28/17

DD Visualisation

-NTS 00