


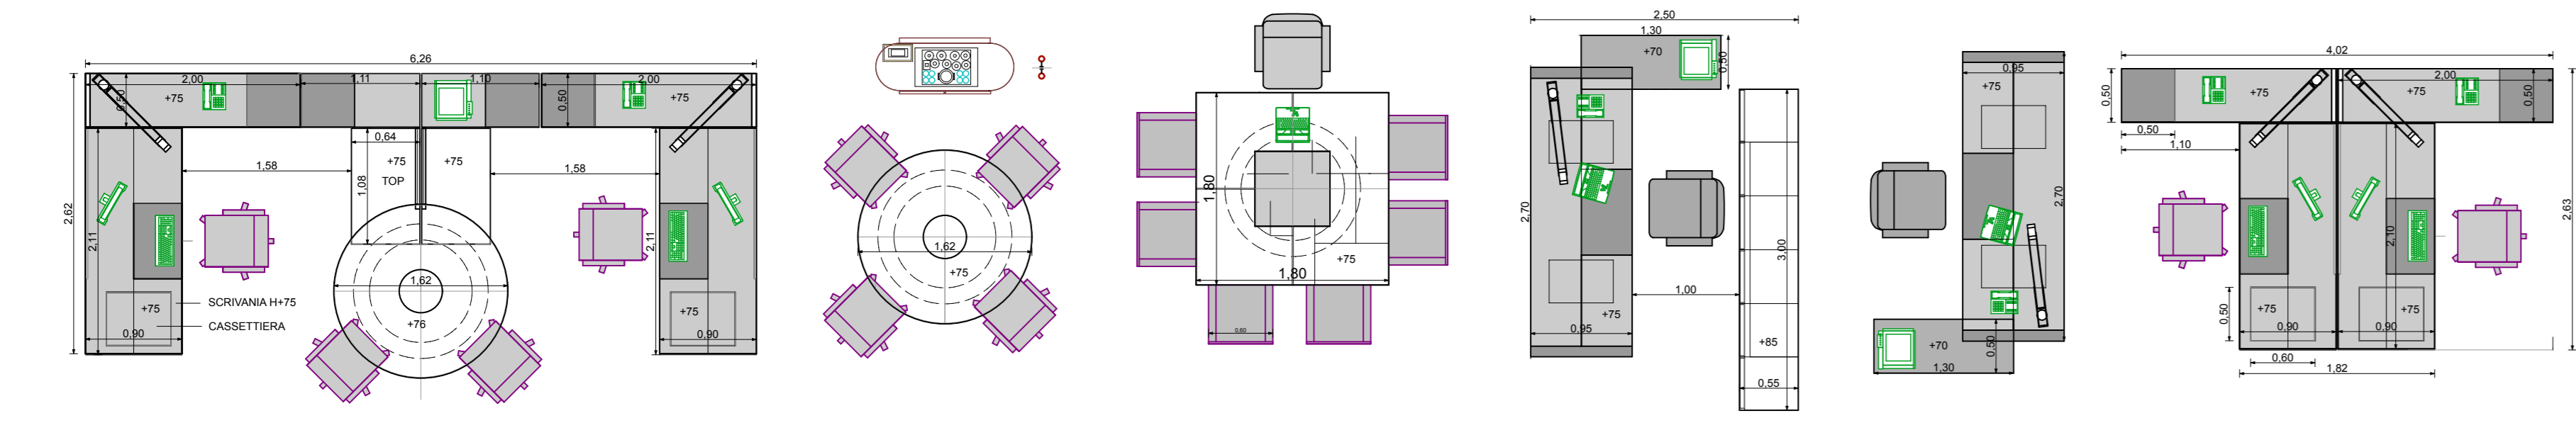

FINANCIAL DEPARTMENT

LEGENDA DELLE DESTINAZIONI D'USO :

No of Persons location	1 st Floor	2	3	4/6
25 IT DEPARTMENT (Reparto Computers)	4			
26 Office BUILDING MANAGER	2			
27 EVENT DEPARTMENT	3			
28 Office Kitchen - Lunch				
29 ARCHIVE				
30 OFFICE TRADING	4/6			
31 Room Receiving with Sofas				
32 MEETING ROOM	20/24			
33 Office of the PRESIDENT	1			
34 Segretary to the President	1			



LEGENDA DELLE DESTINAZIONI D'USO :

No of Persons location	0 st Floor	1	10	4
1 ECONOMIC DIRECTOR - GROUP	1			
2 ECONOMIC DIRECTOR - PALAS	1			
3 OFFICE AUDIT (Finanza e Controllo)	4/6			
4 ACCOUNTING DEPARTMENT (Contabilità)	8			
5 FINANCIAL DEPARTMENT	6			
6 LEASING MANAGER A	1			
7 LEASING MANAGER B	1			
8 LEASING DEPARTMENT	10			
9 MALL MANAGER - Iasi	1			
10 MALL MANAGER - Palas	1			
11 FINANCIAL MANAGER - GROUP	1			
12 OFFICE MANAGER	2			
13 MARKETING DIRECTOR	1			
14 MARKETING DEPARTMENT	10			
15 Call Center Department	4			
16 Administrative Office (Tecnical+Cleaning+Park)	4			
17 COMMERCIAL DIRECTOR	1			
18 EXECUTIVE DIRECTOR	1			
19 PR DEPARTMENT	3			
20 LEGAL MANAGER	1			
21 LEGAL DEPARTMENT	4			
22 ADVISOR OFFICE (Ufficio Consulenza)	1			
23 HR DEPARTMENT (Human Resources)	4			
24 TRANSLATION DEPARTMENT	4			

ADMINISTRATIVE OFFICES Mall A1 Iasi
PLAN FUNCTIONAL DISTRIBUTION Quota + 64,82 (0,00)
 scala 1:50

Company Logo
 Nome Ditta
 #Nome Progetto
 PIANO TERRA
 #Stato Progetto
 1:50
 #LayID