


- 1 PARKING
- 2 ENTRANCE
- 3 TERRACE
- 4 FISH POND
- 5 LIVING
- 6 DINING
- 7 KITCHEN
- 8 PANTRY
- 9 WC
- 10 FIELD
- 11 HARDSCAPE
- 12 STORE
- 13 WASHING
- 14 BRIDGE
- 15 PRAY
- 16 BEDROOM
- 17 BALCONY


GROUND FLOOR PLAN

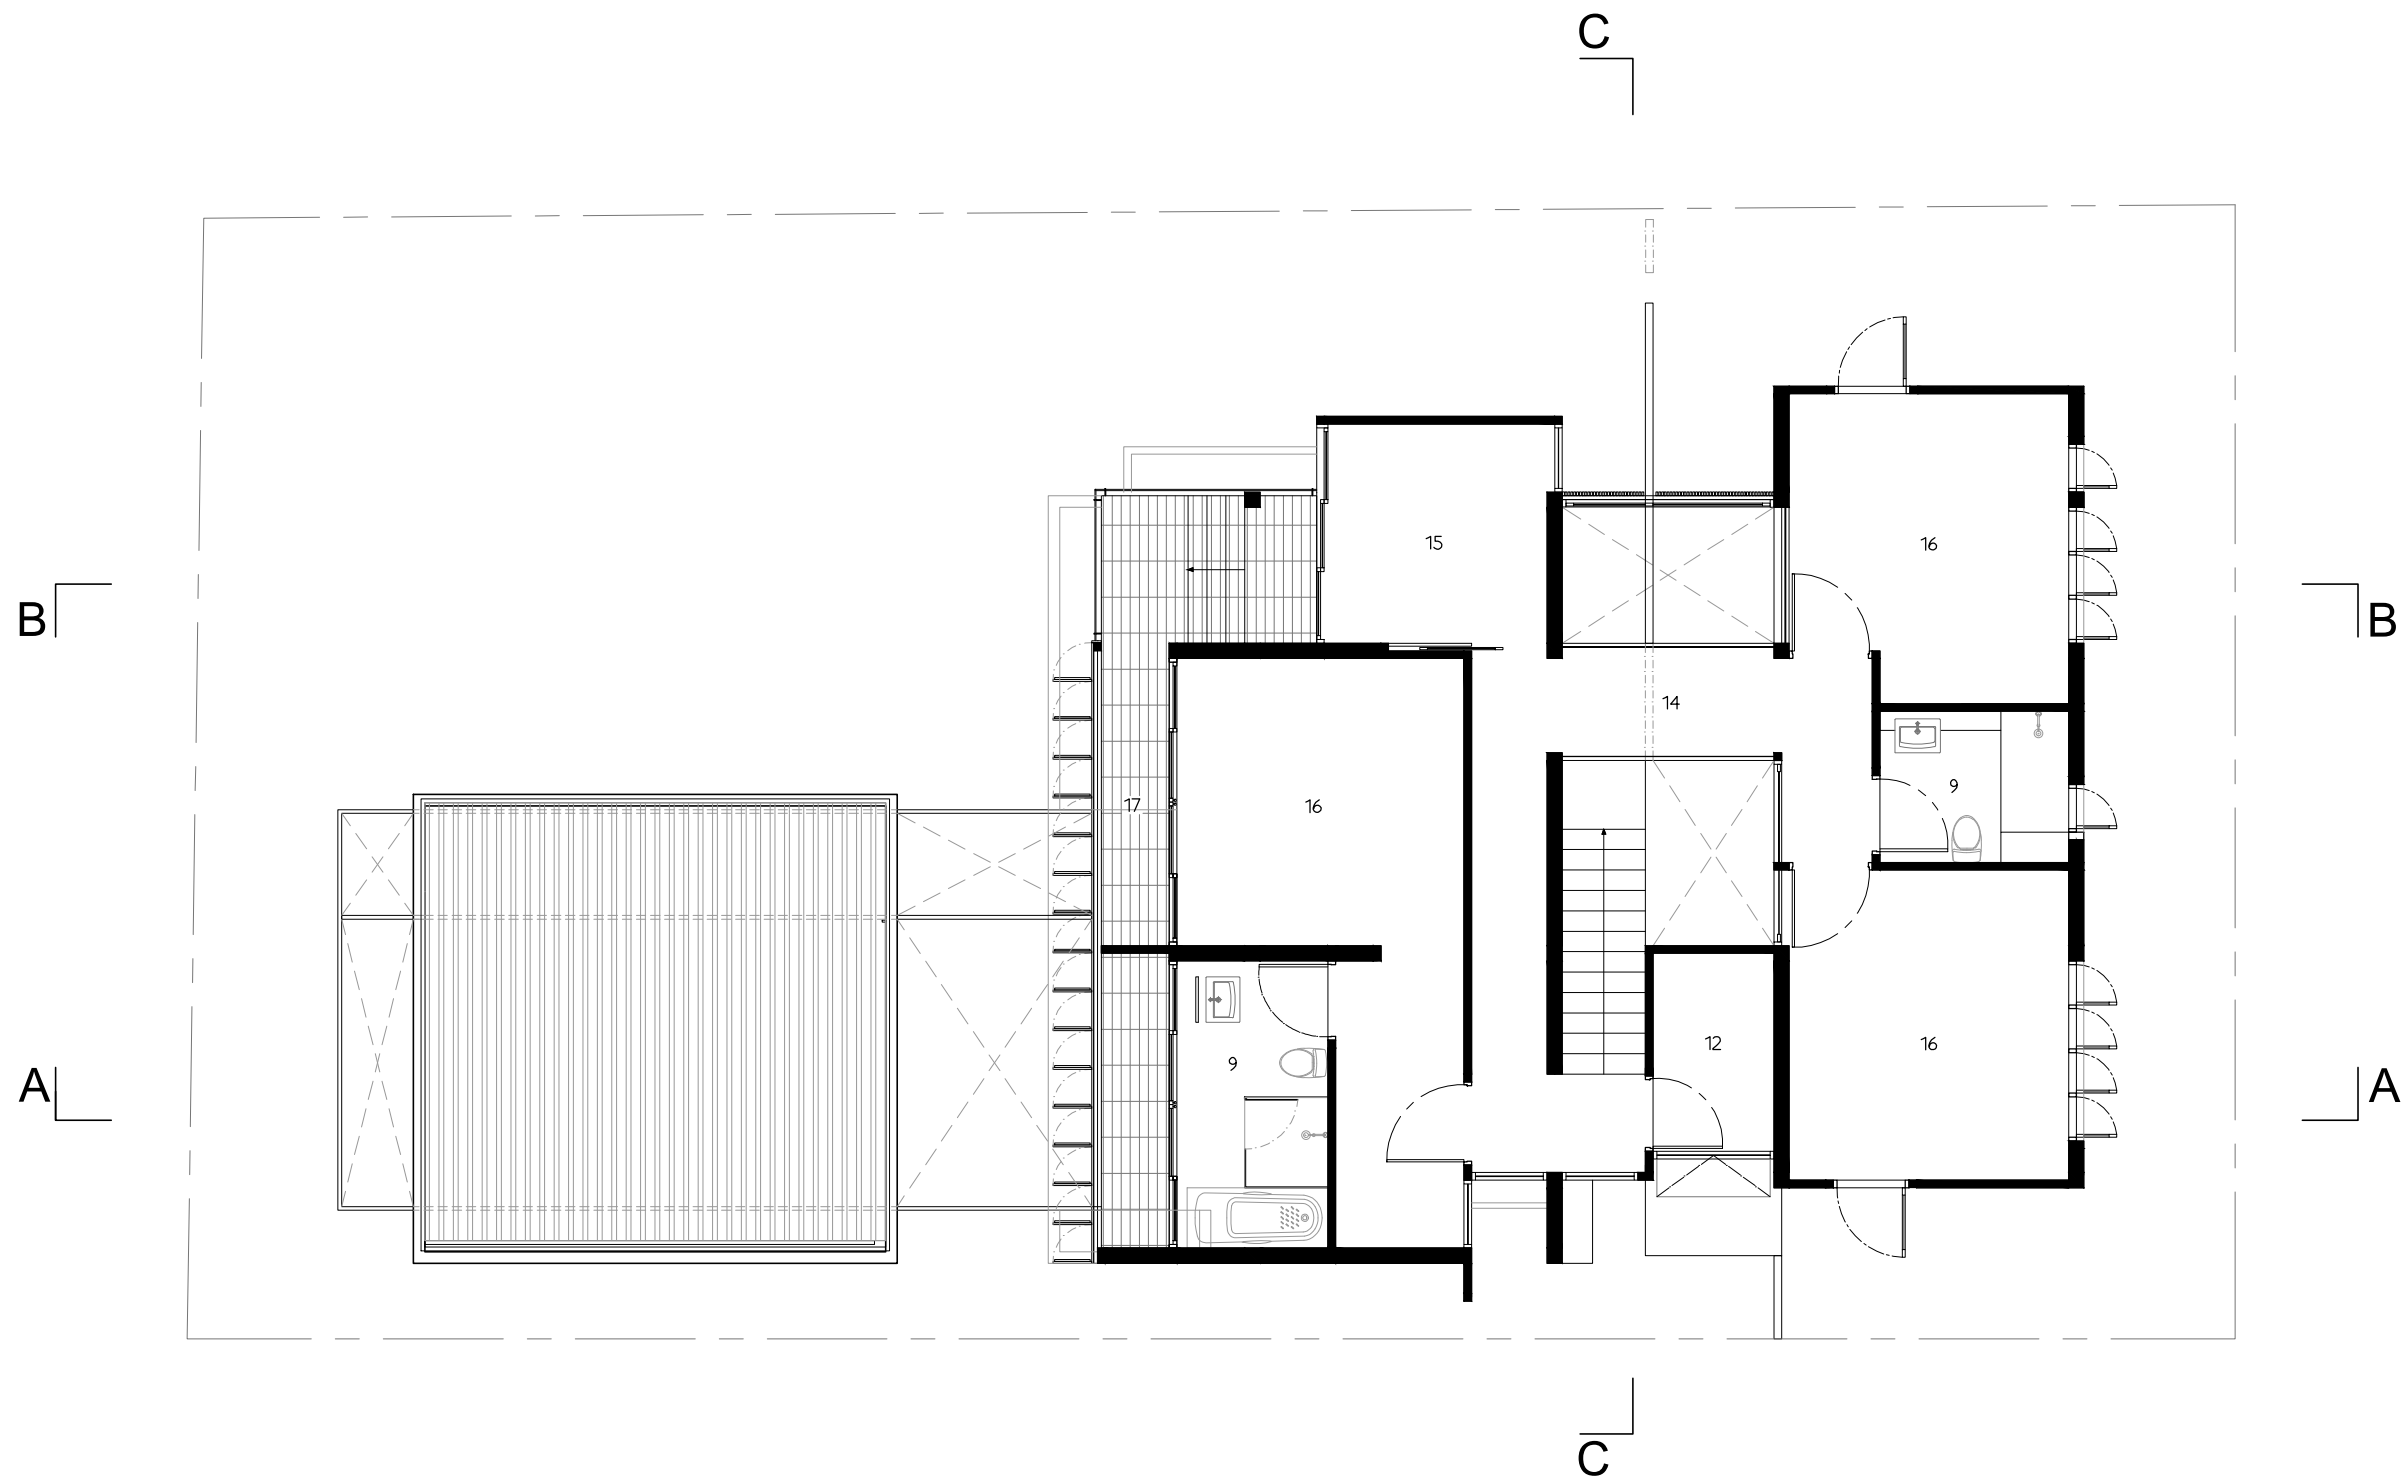

- 1 PARKING
- 2 ENTRANCE
- 3 TERRACE
- 4 FISH POND
- 5 LIVING
- 6 DINING
- 7 KITCHEN
- 8 PANTRY
- 9 WC
- 10 FIELD
- 11 HARDSCAPE
- 12 STORE
- 13 WASHING
- 14 BRIDGE
- 15 PRAY
- 16 BEDROOM
- 17 BALCONY

SECOND FLOOR PLAN



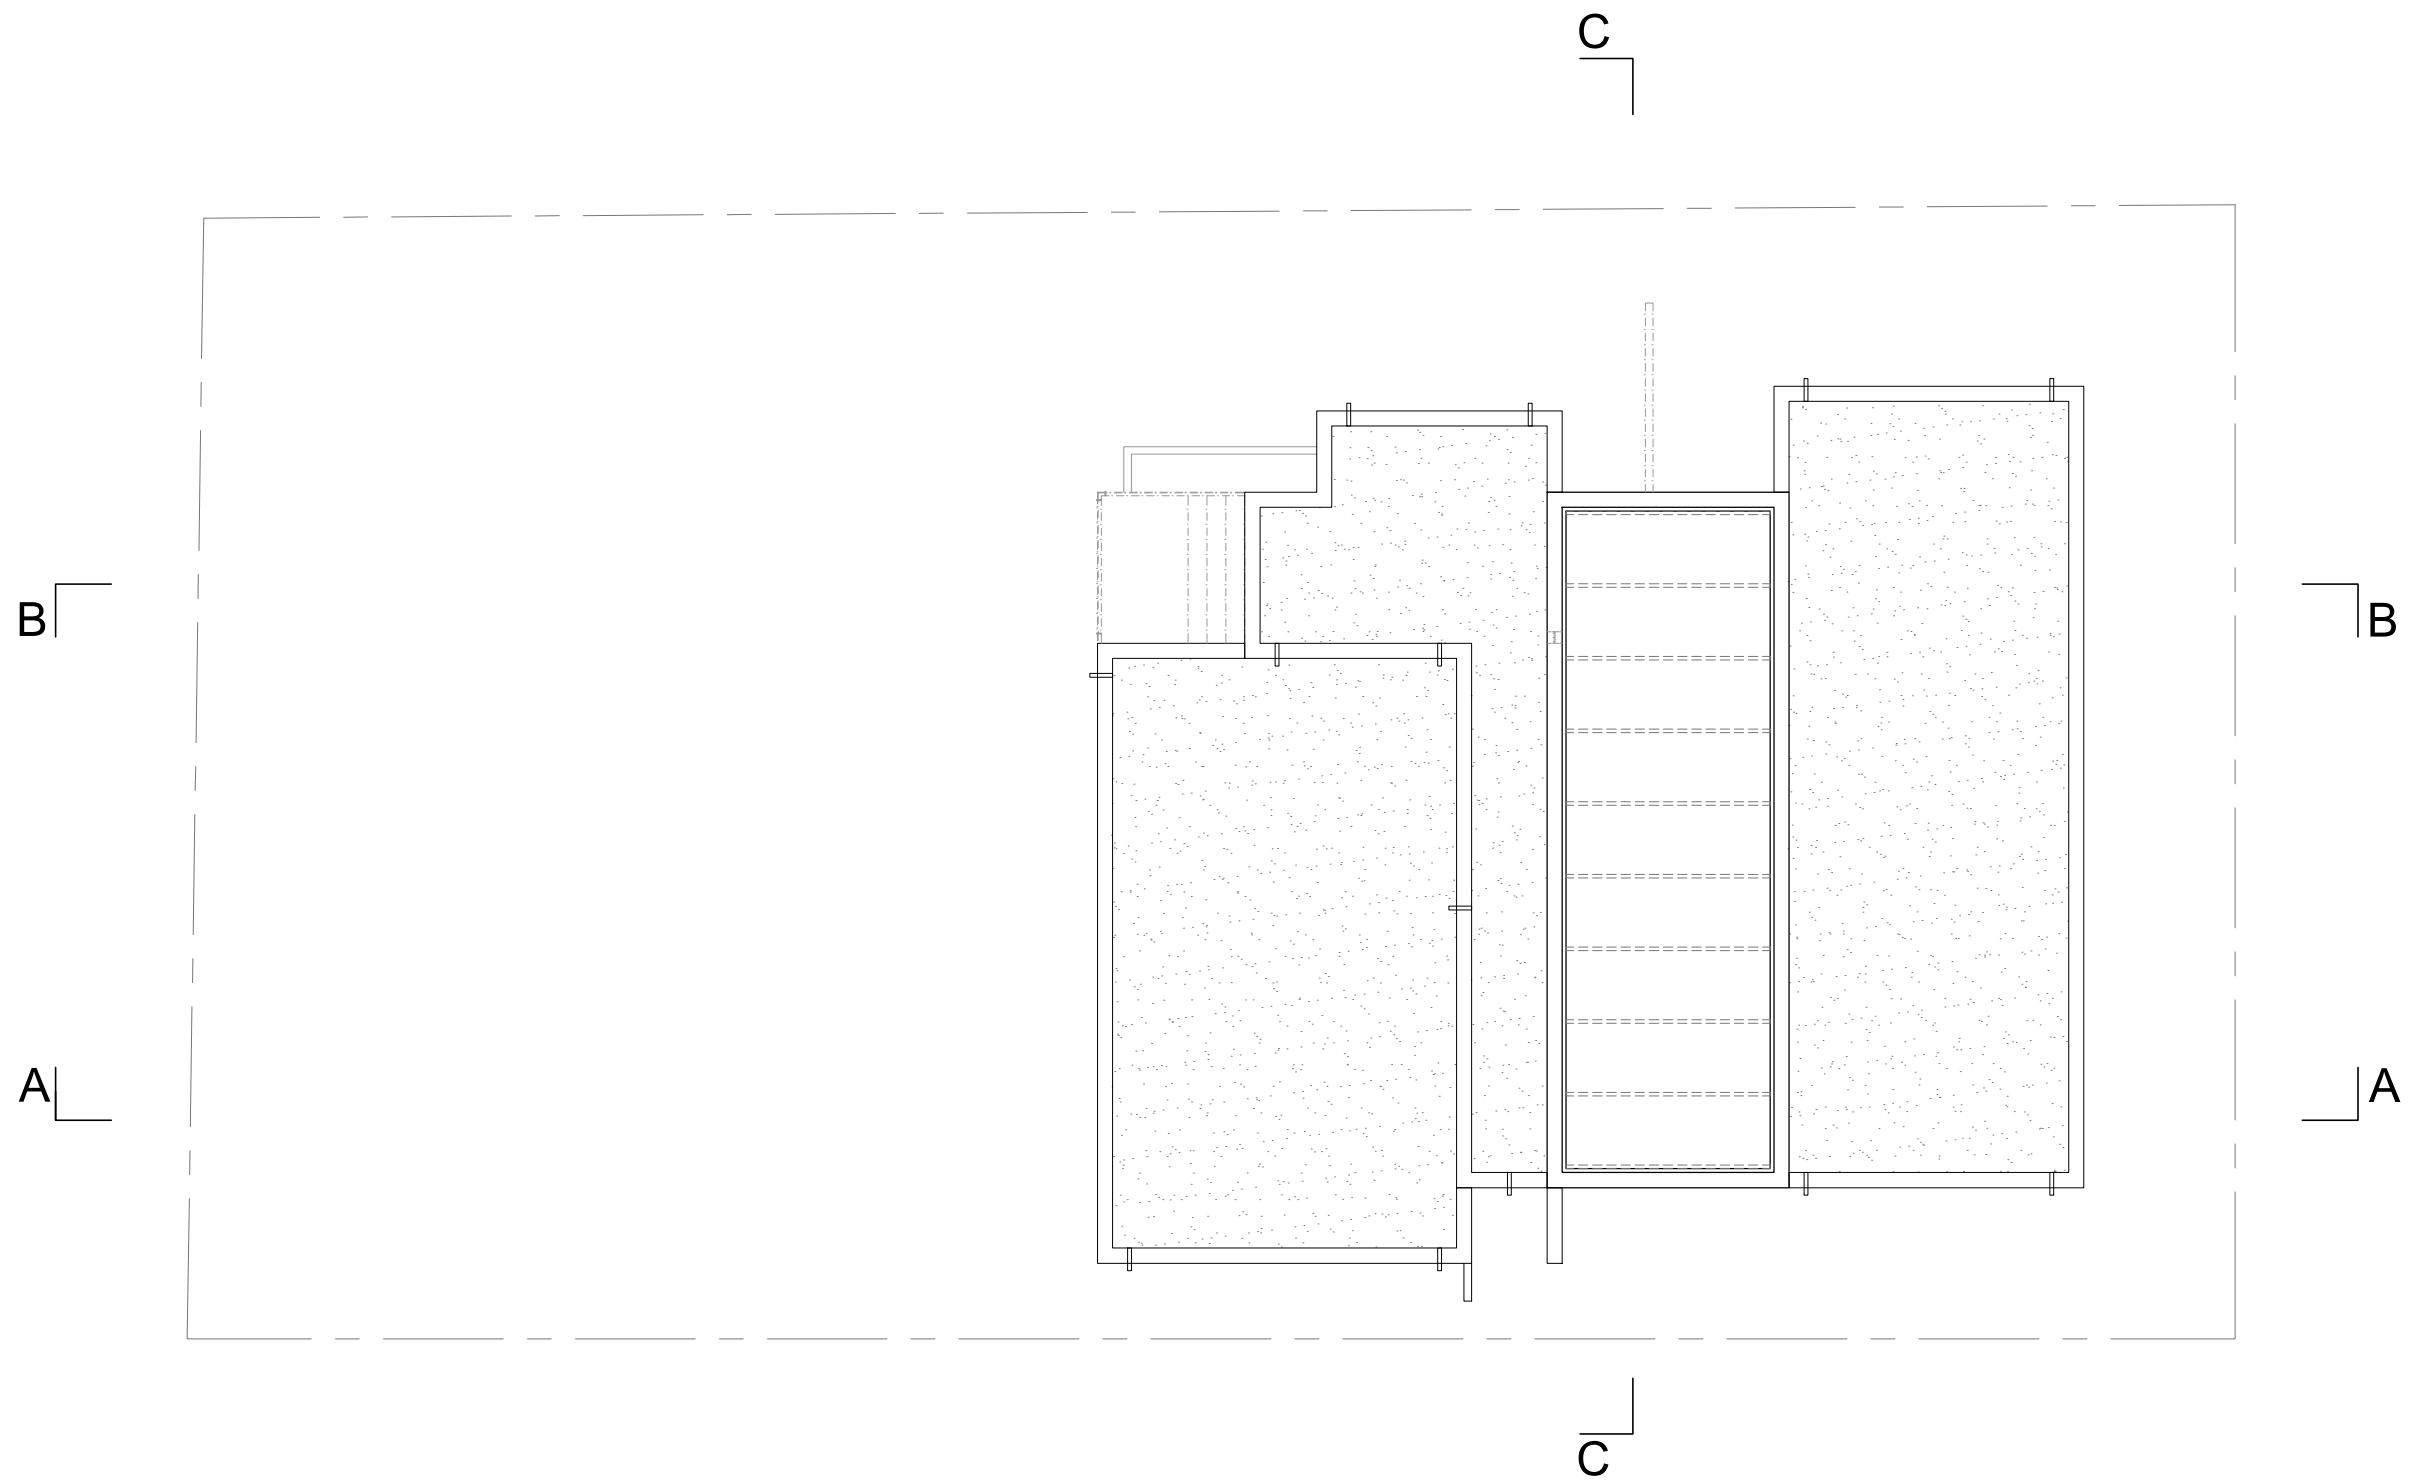


ROOF PLAN






EAST ELEVATION

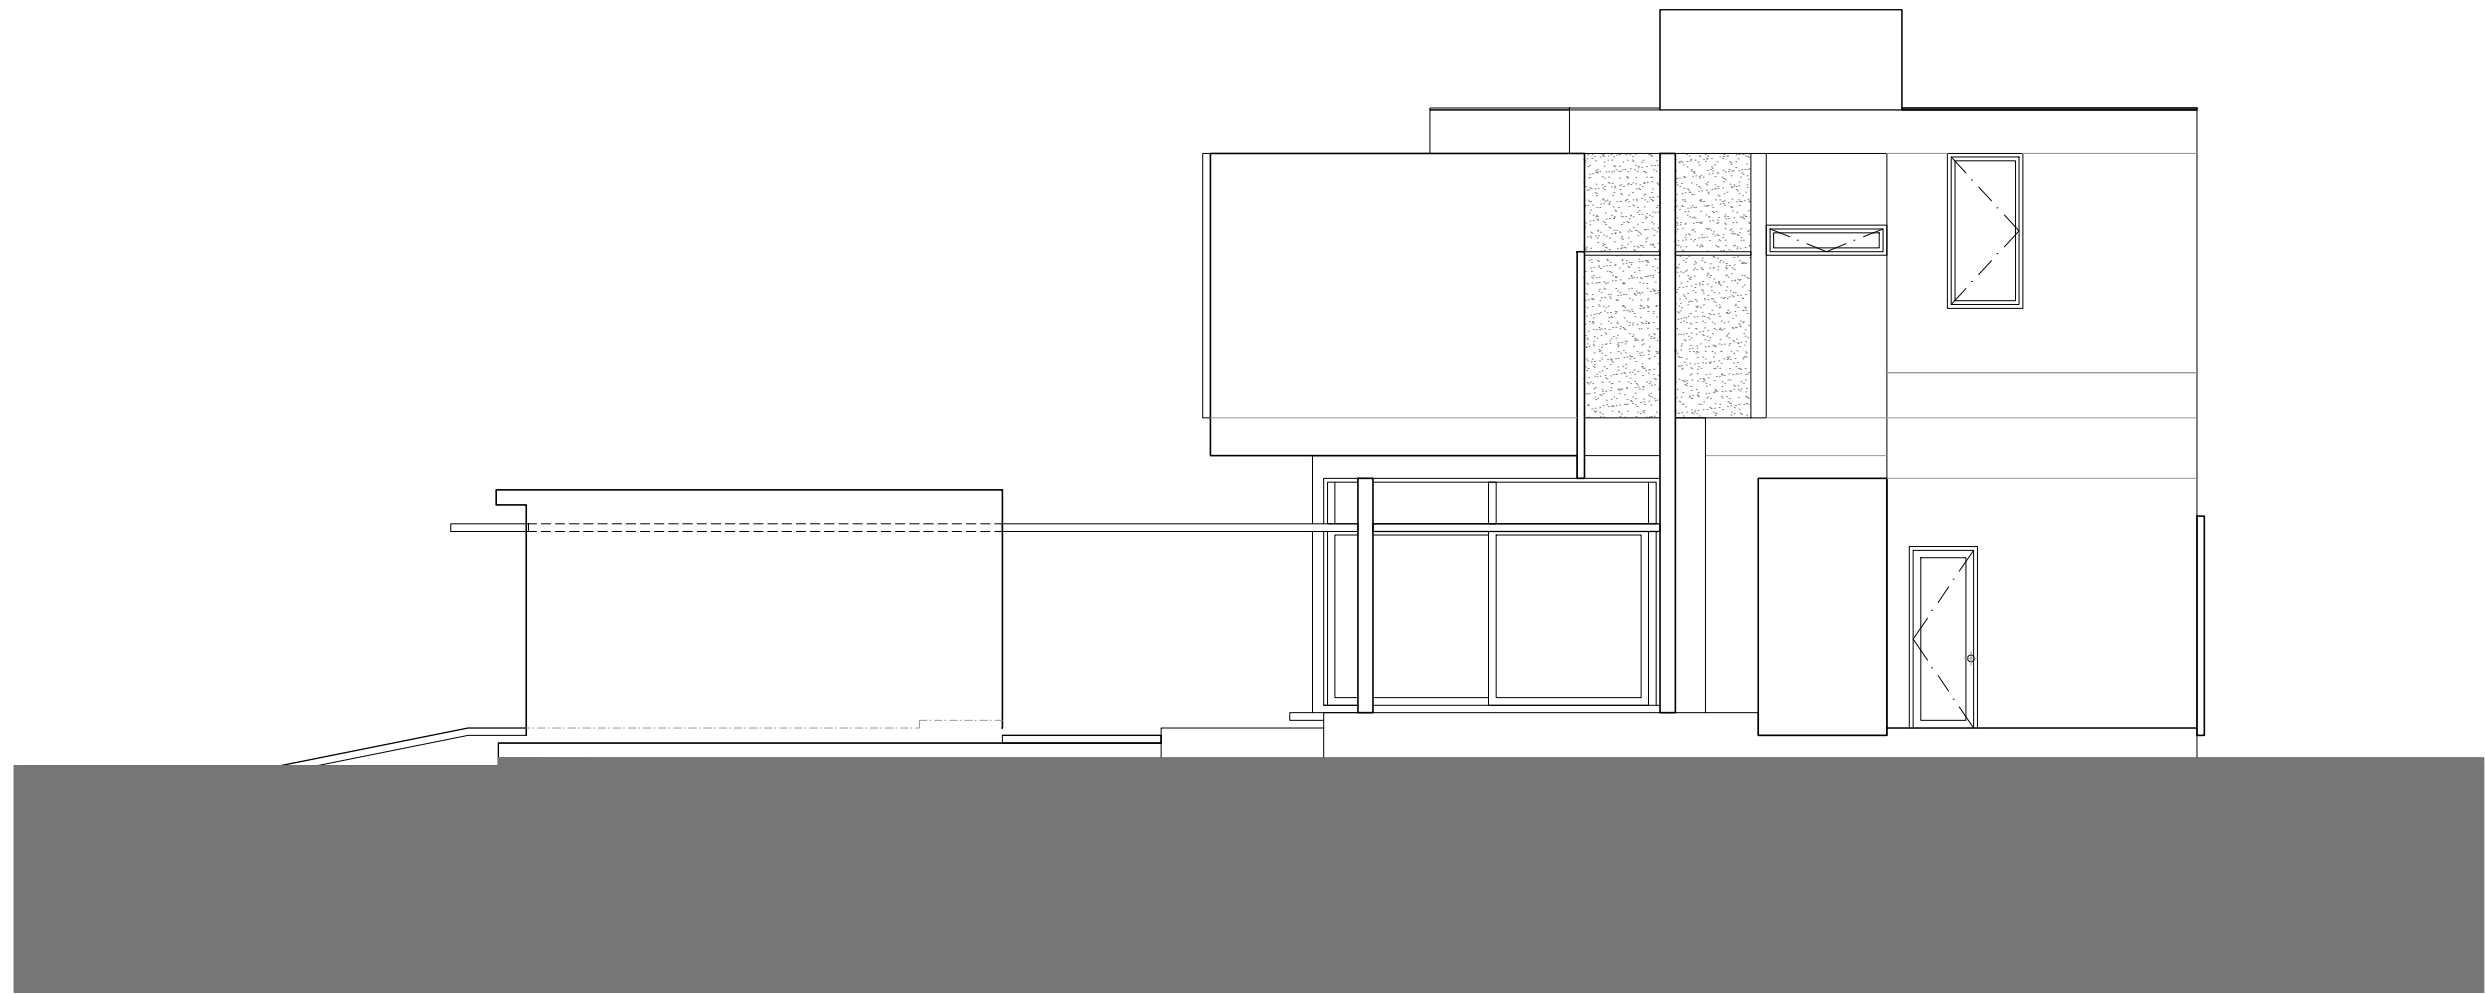


NORTH ELEVATION



WEST ELEVATION

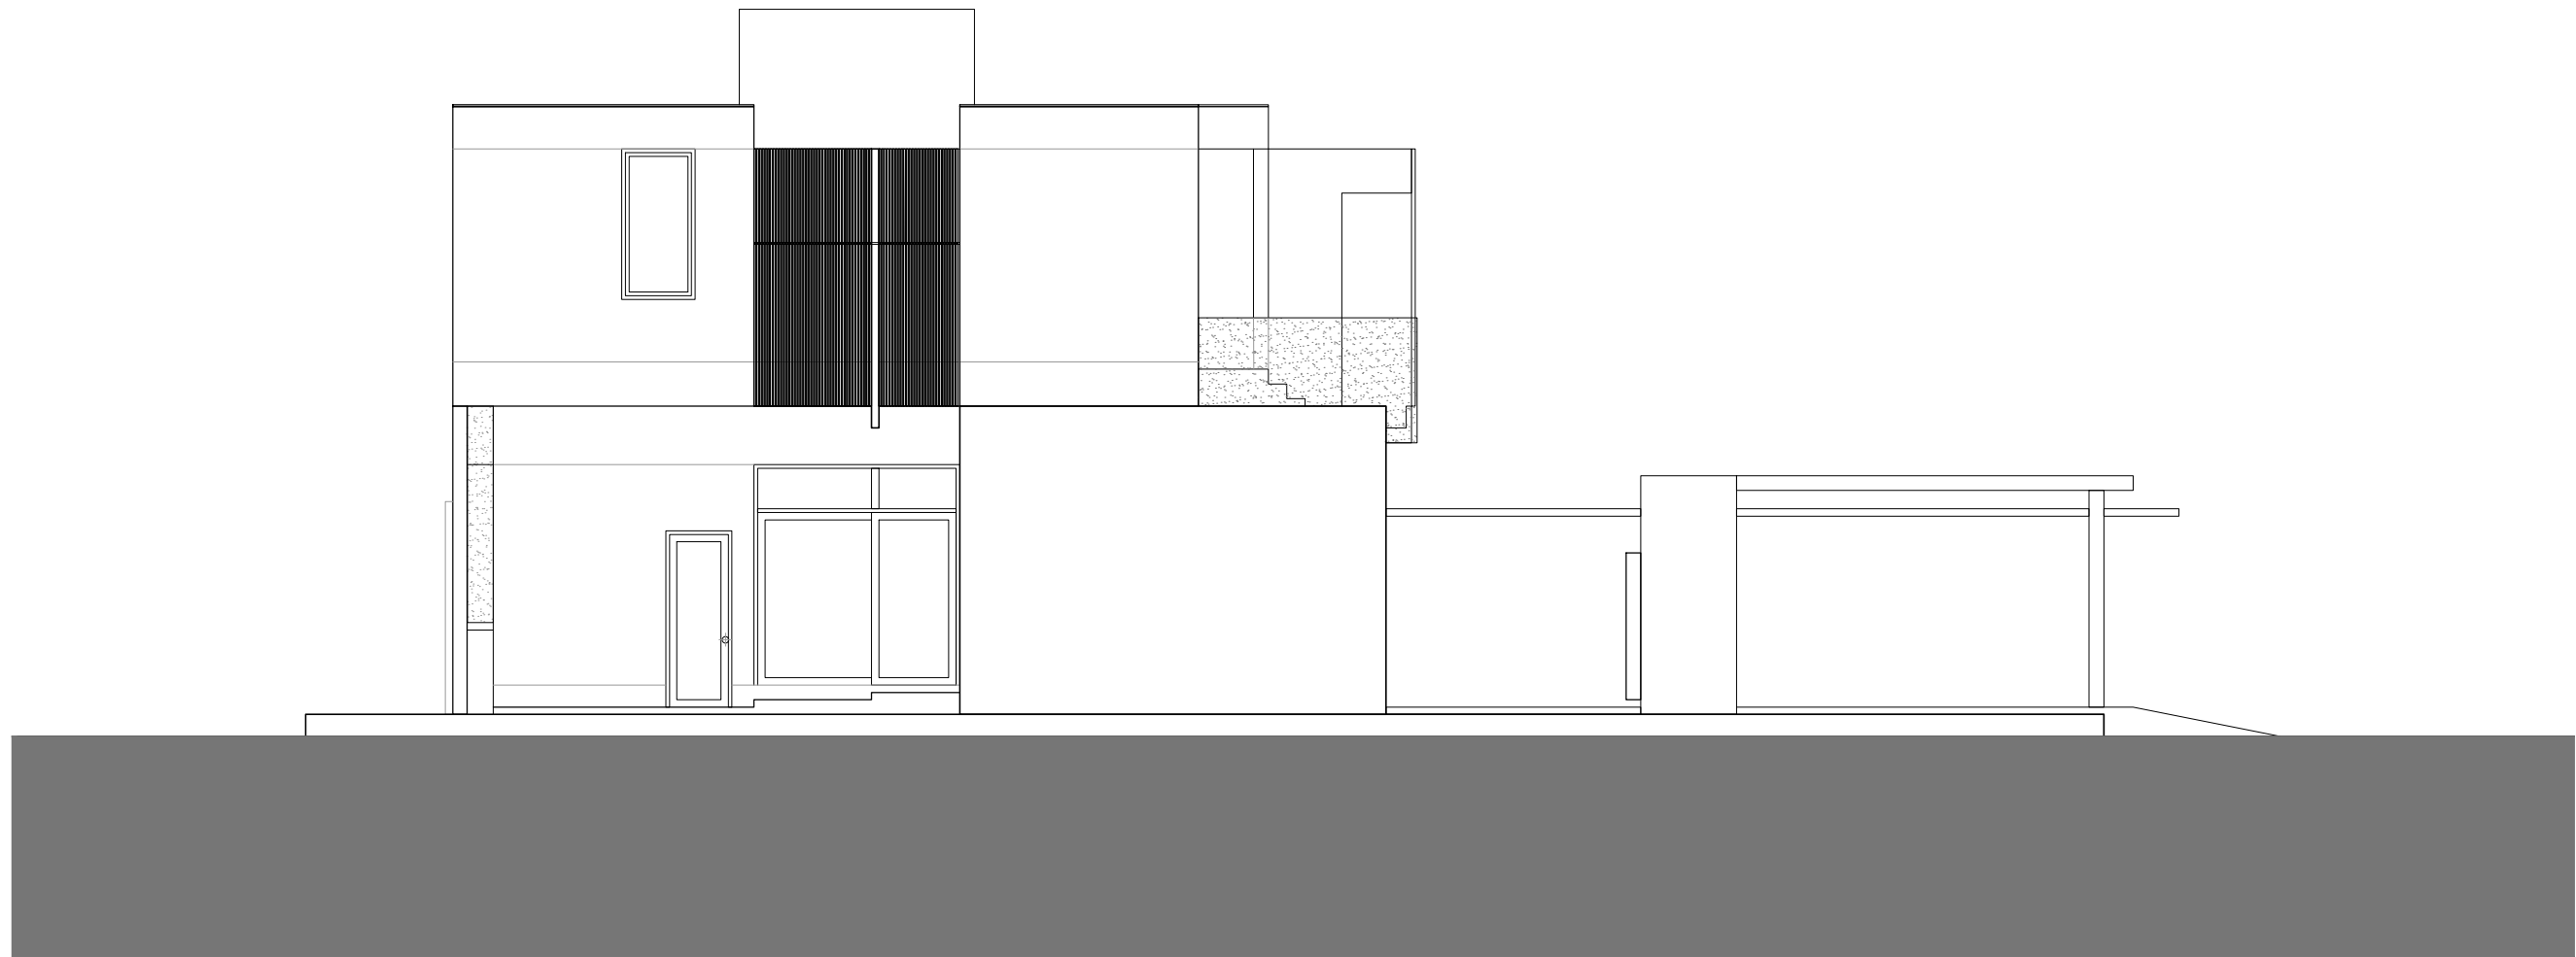


SOUTH ELEVATION

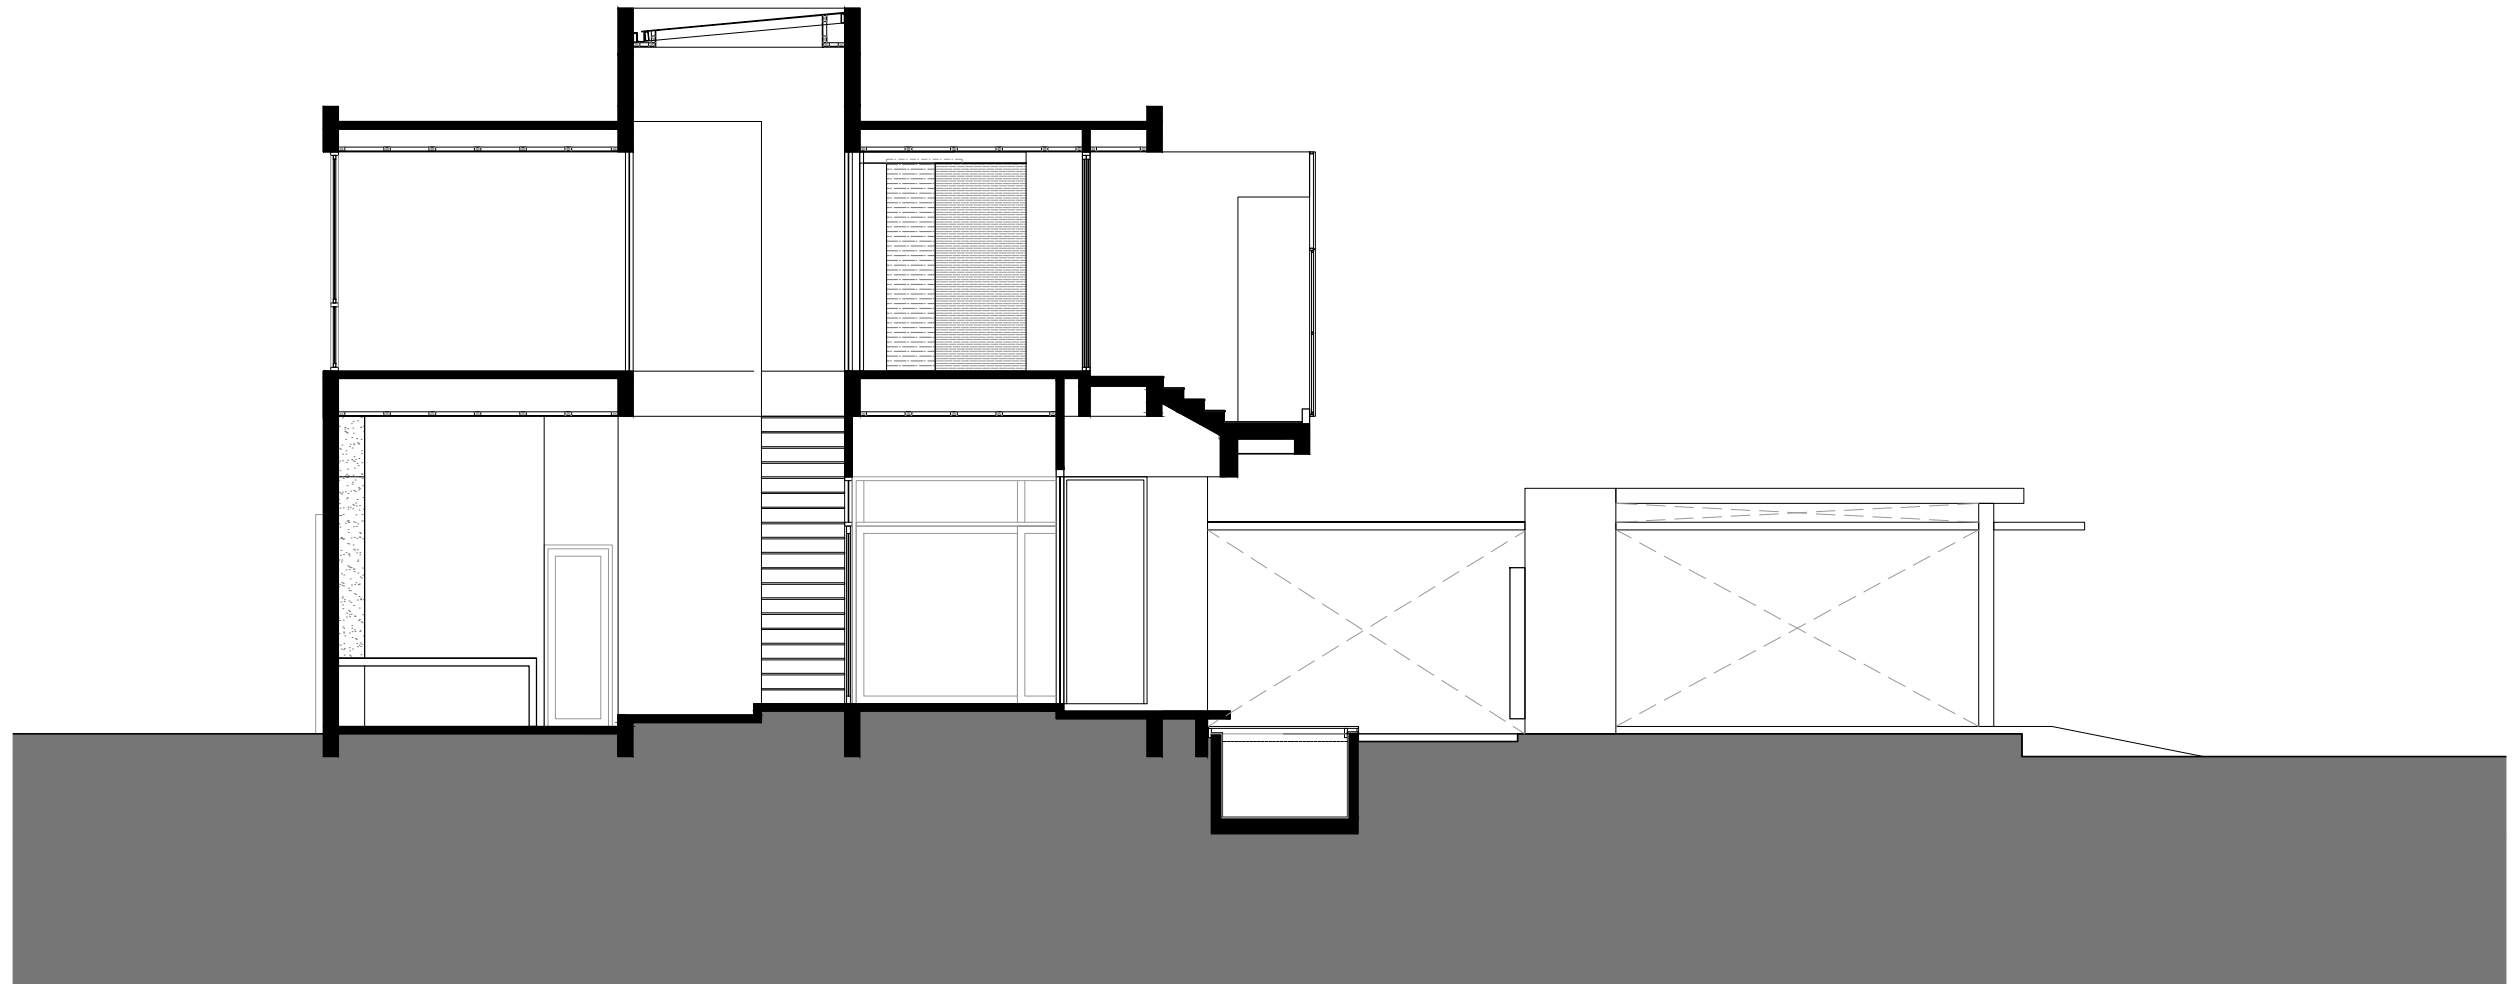


A-A SECTION



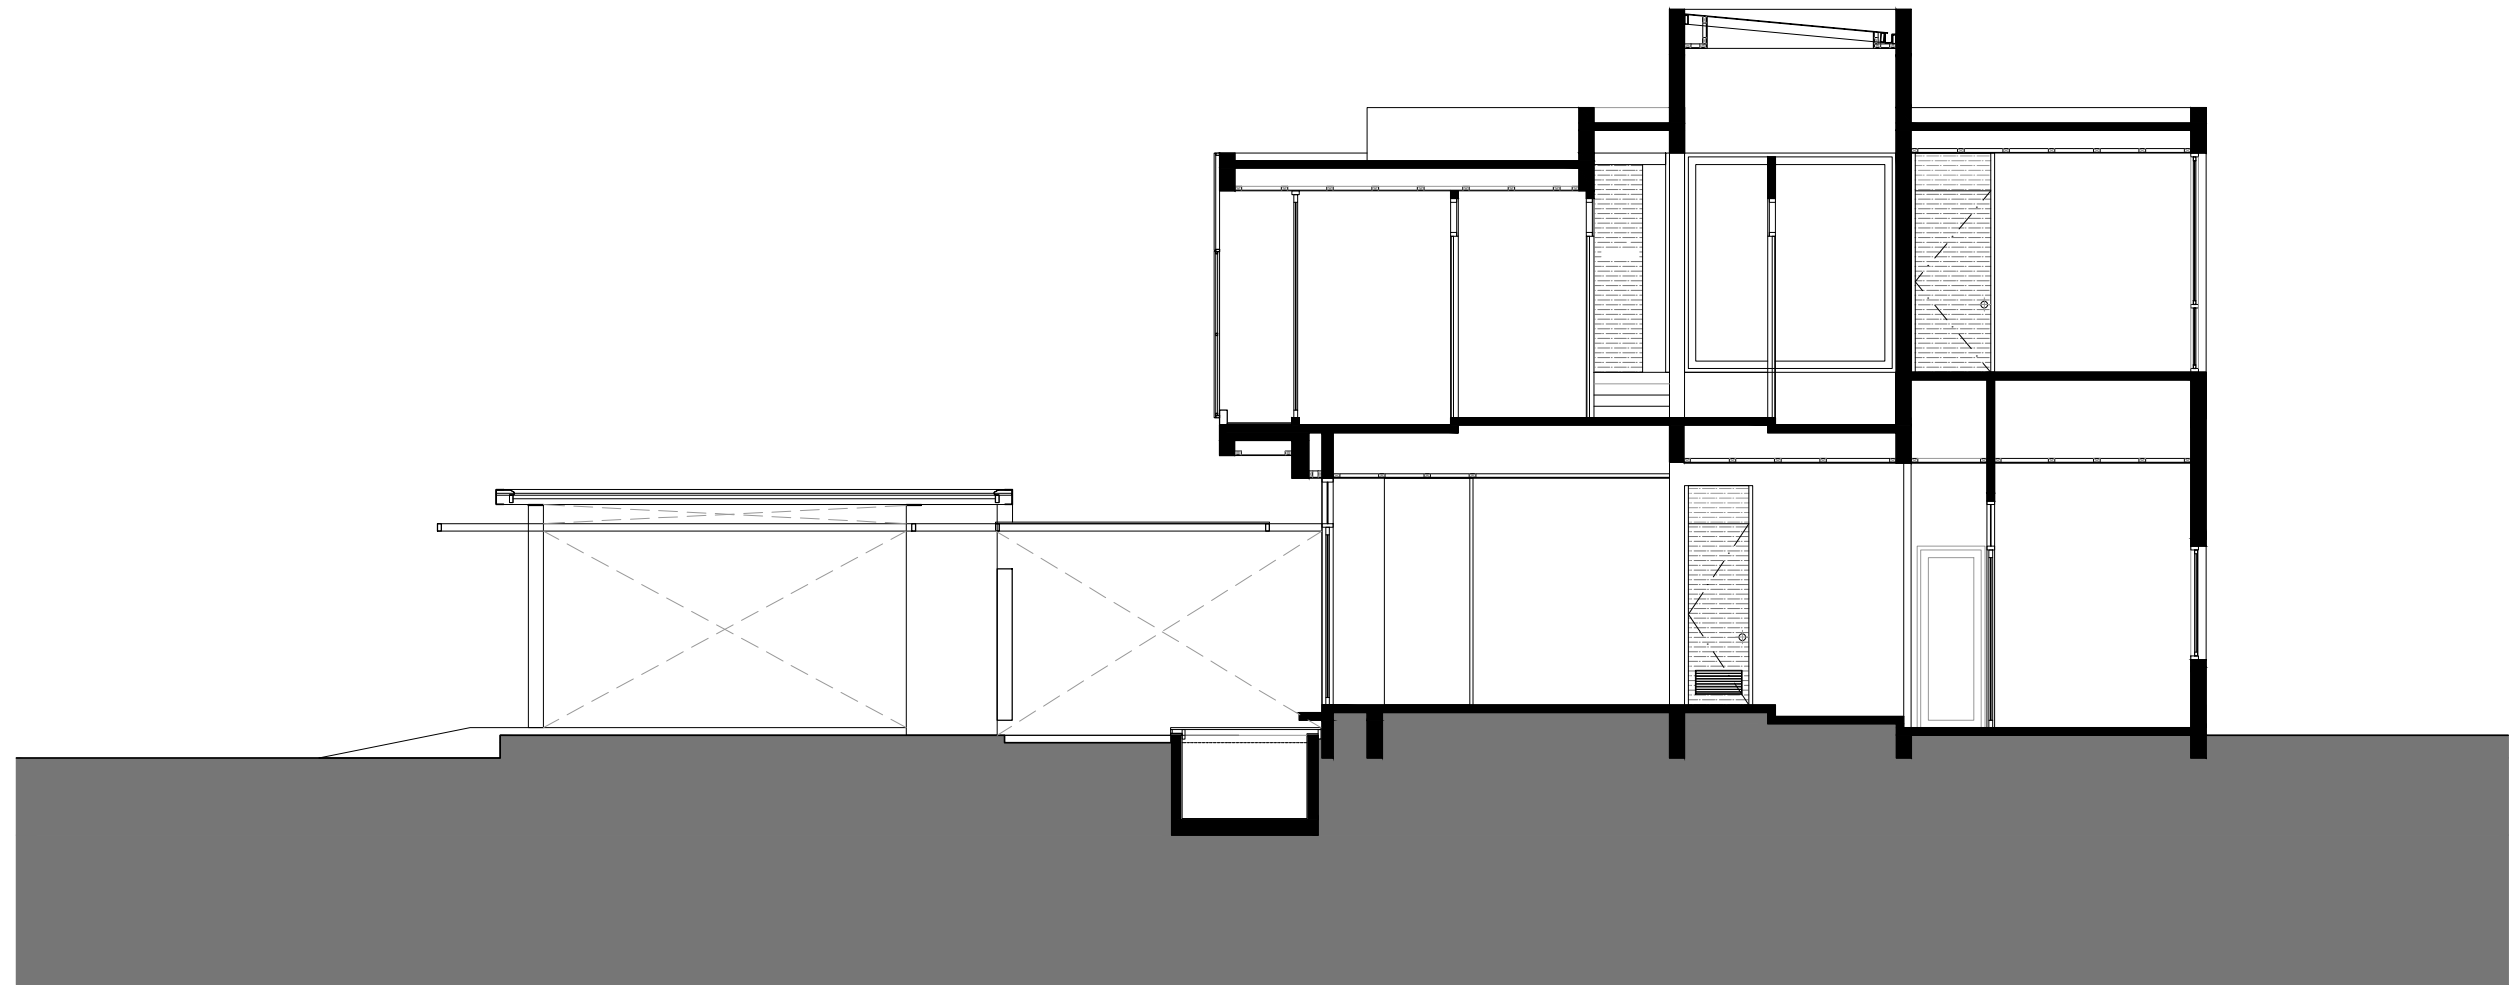

B-B SECTION

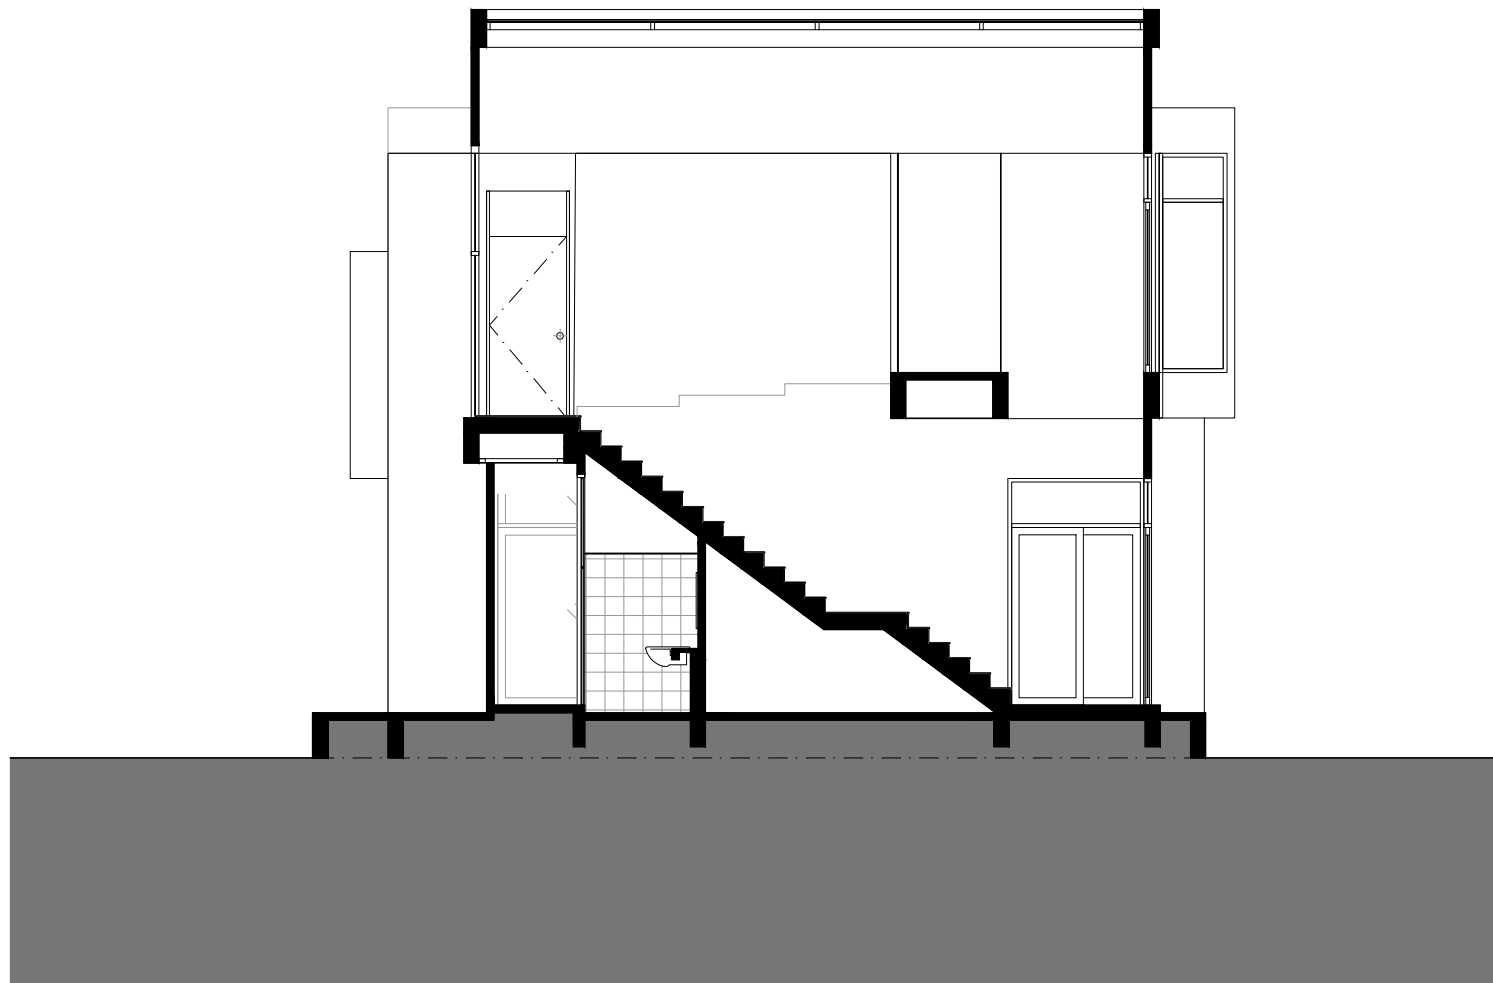

C-C SECTION