


# LOT 31

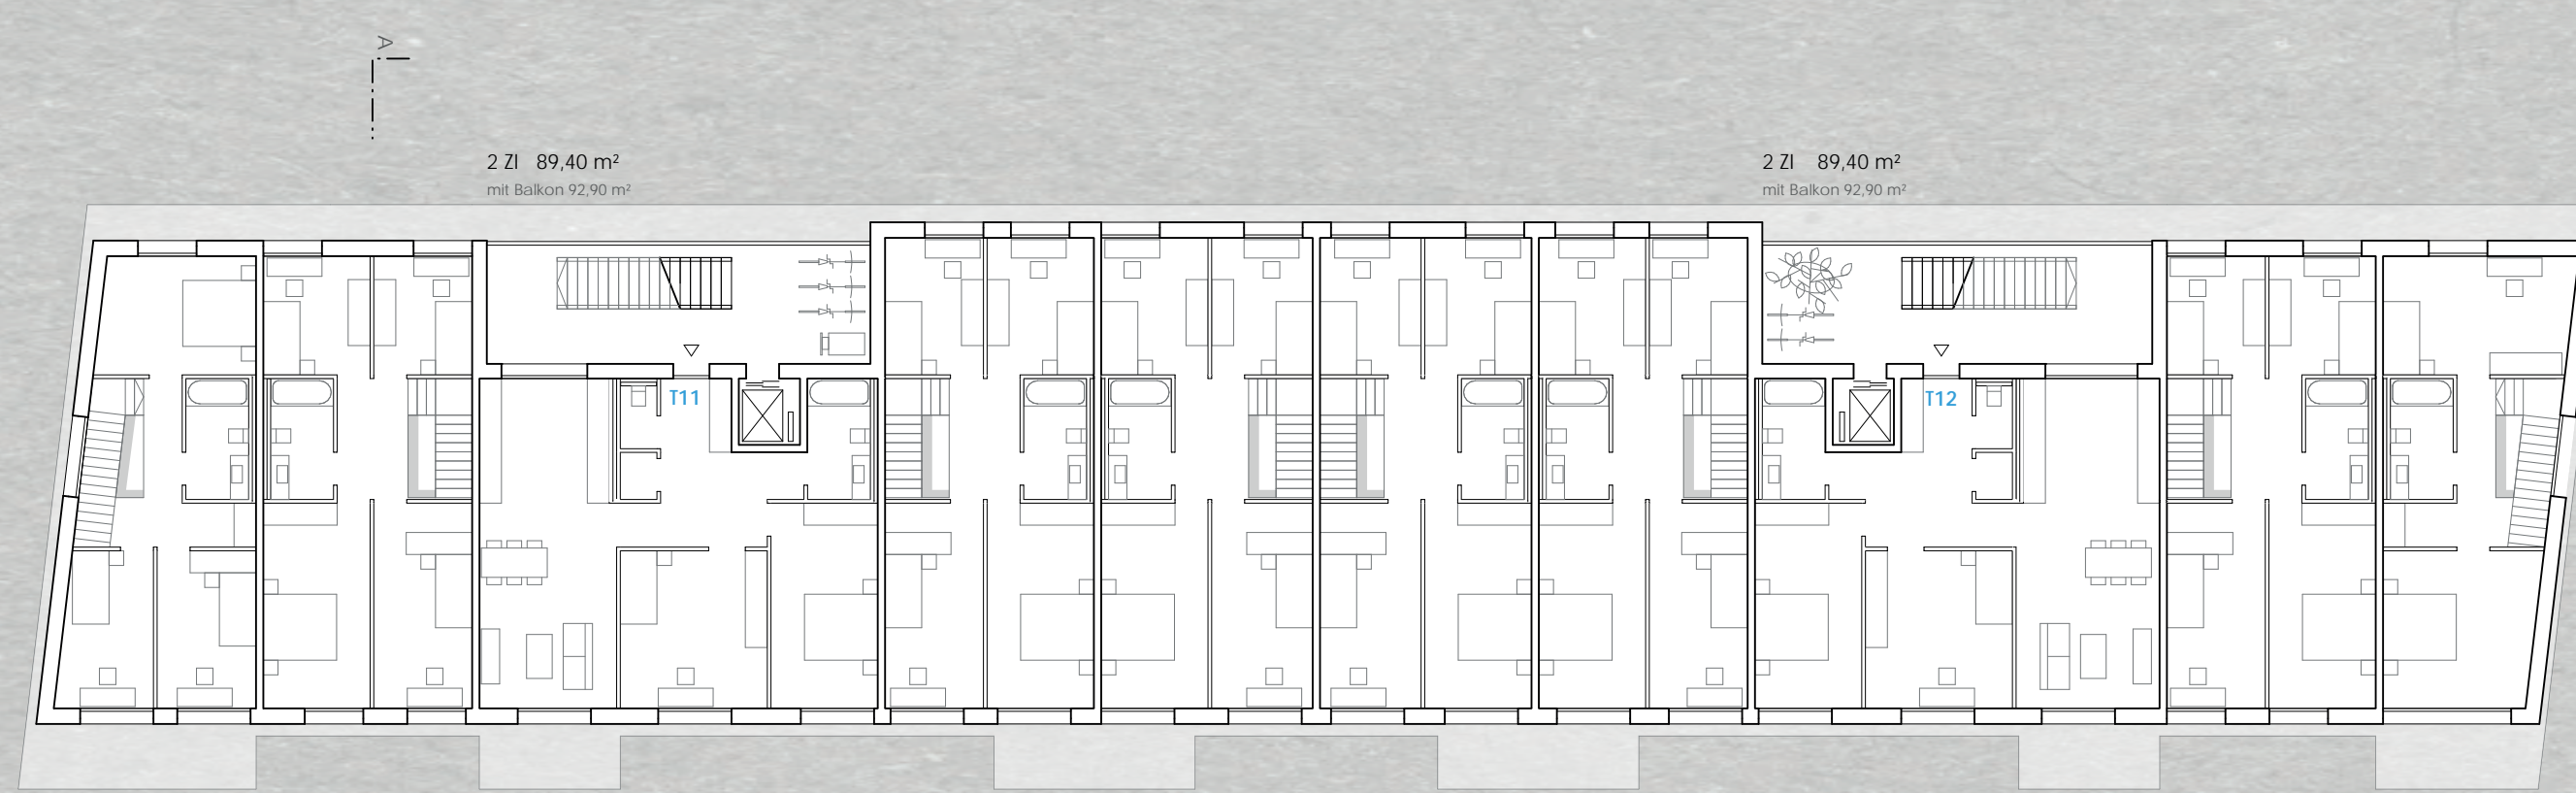

Grundriss OG 1 M 1:200



Grundriss Erdgeschoss M 1:200