


1F - Floor plan

- A - Entrance
- B - Reception
- C - Gallery
- D - Exhibition area
- E - Office
- F - Elevator hall
- G - Shop




0 1 2 3 4 5m


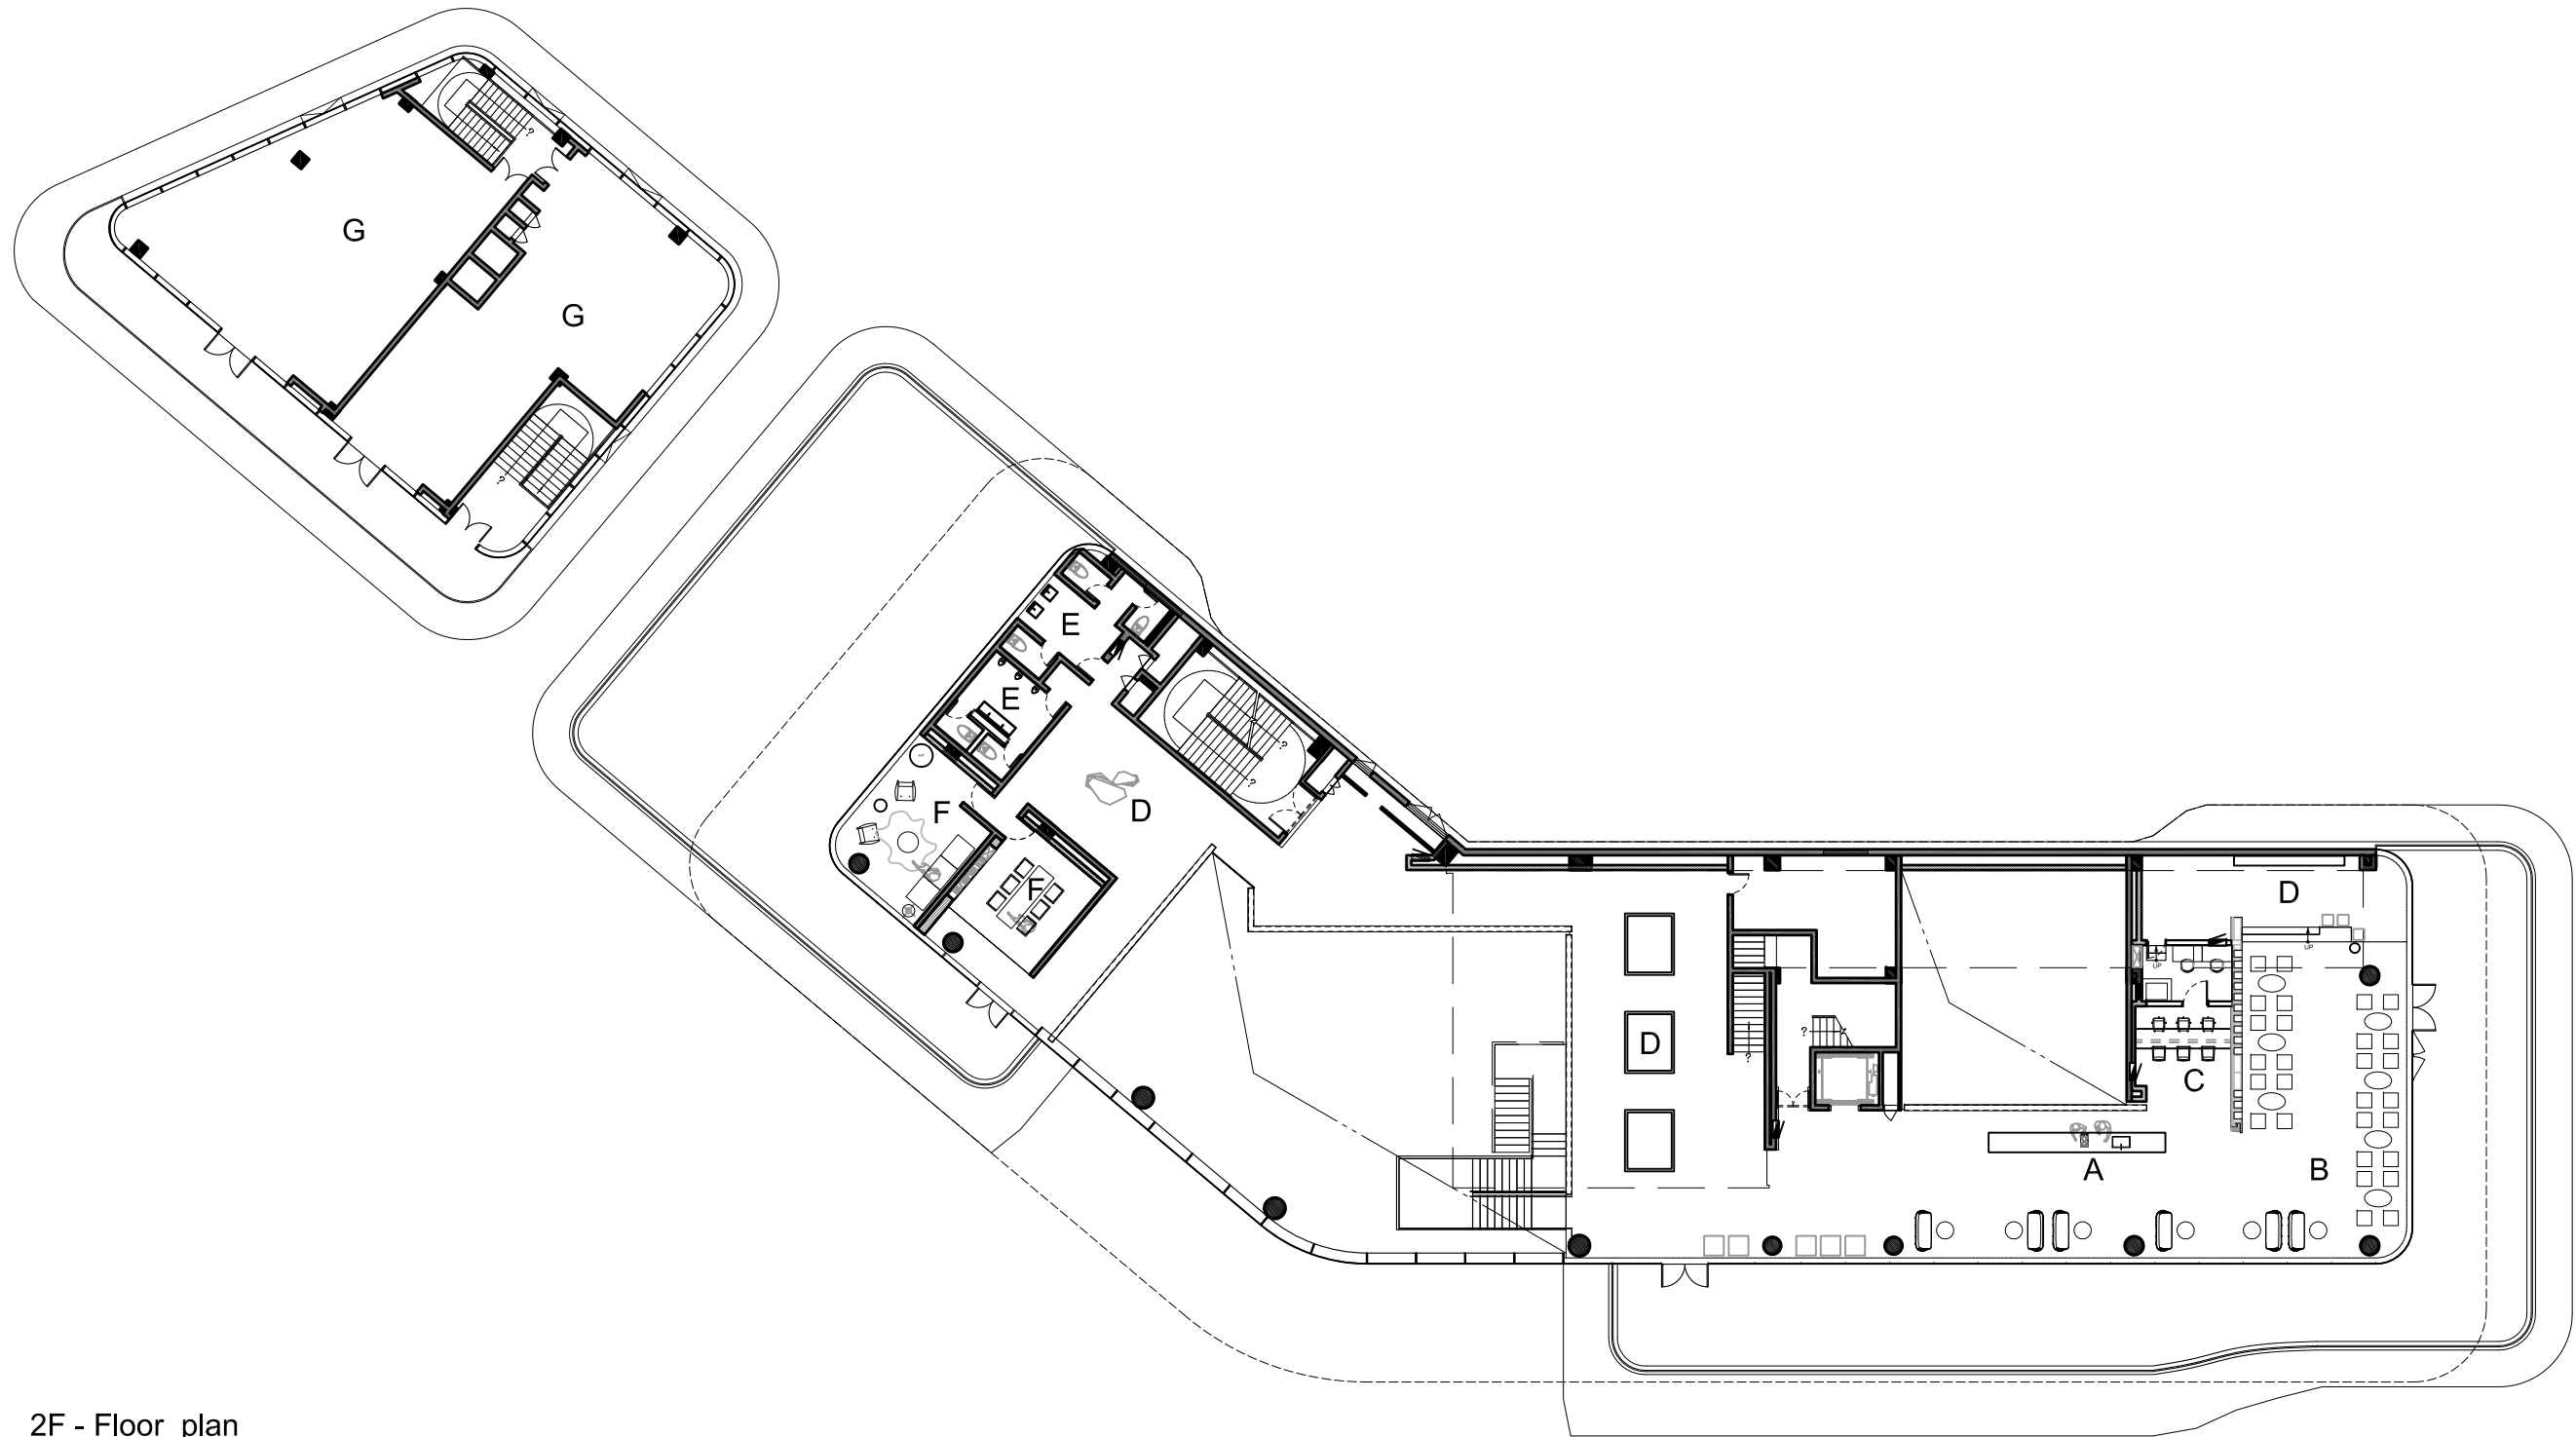


2F - Floor plan

- A - Cafe
- B - Seating Room
- C - Office
- D - Gallery
- E - Toilet
- F - VIP Room
- G - Shop

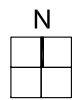

0 1 2 3 4 5m

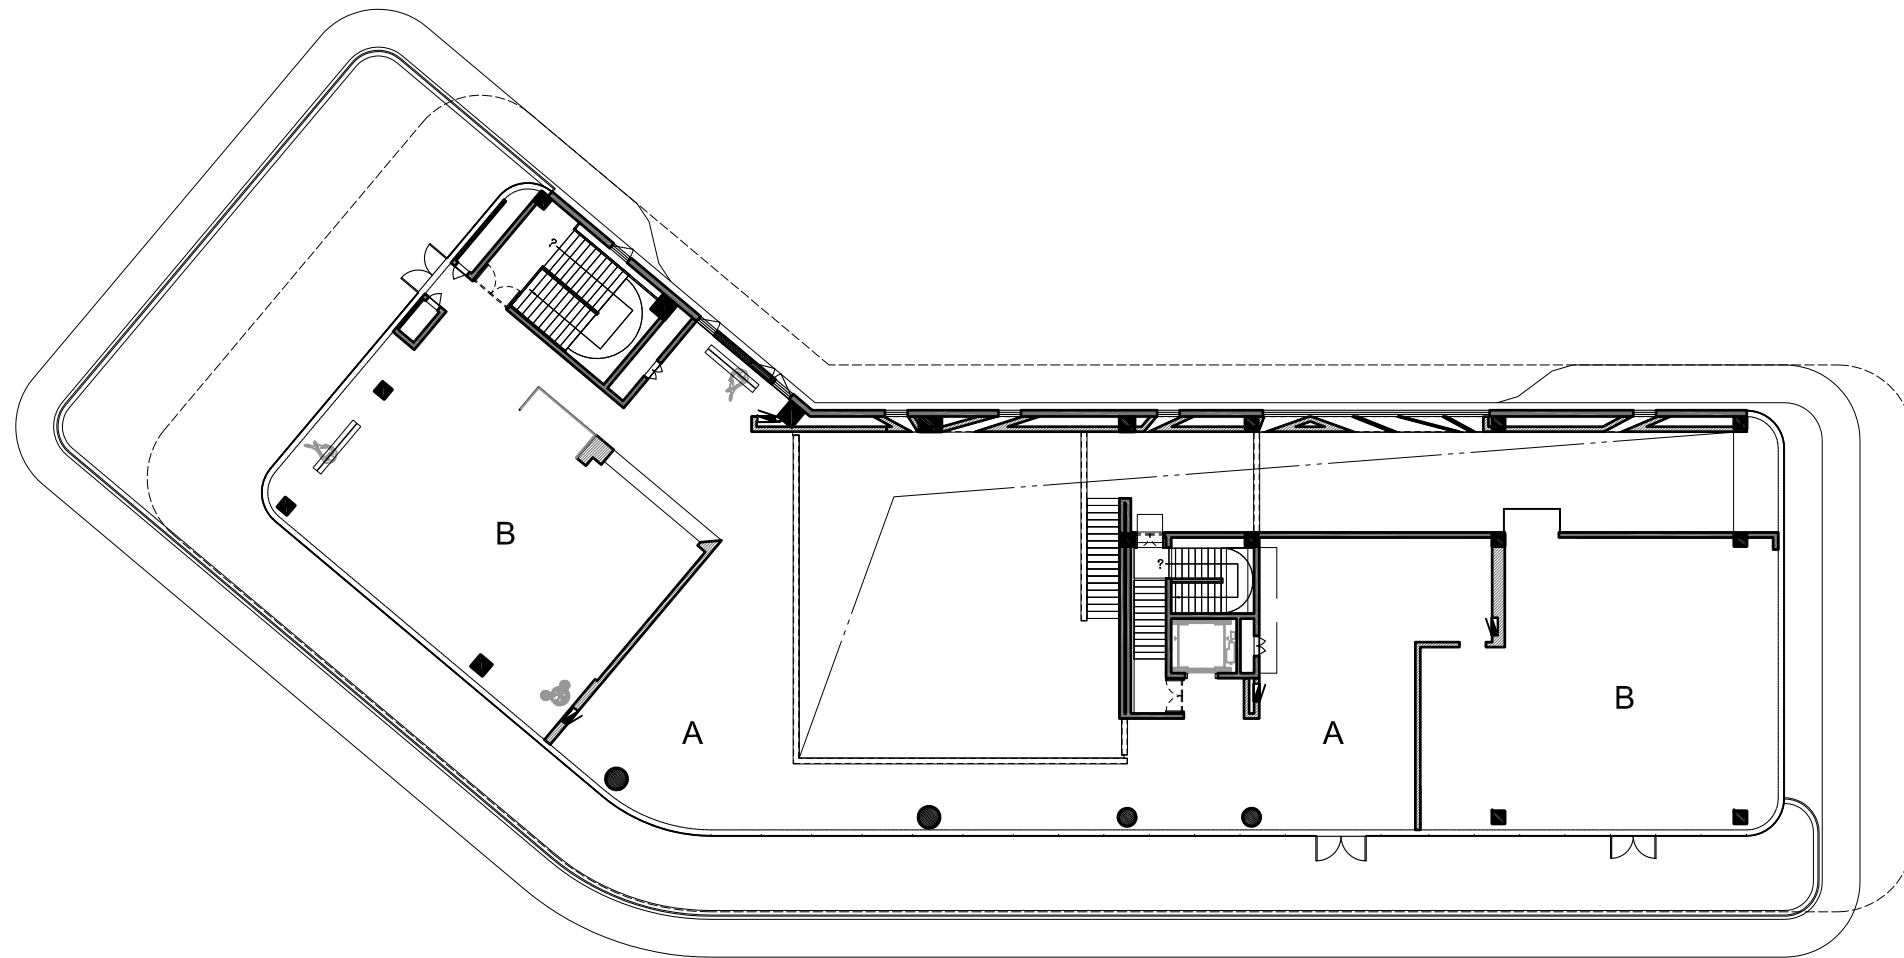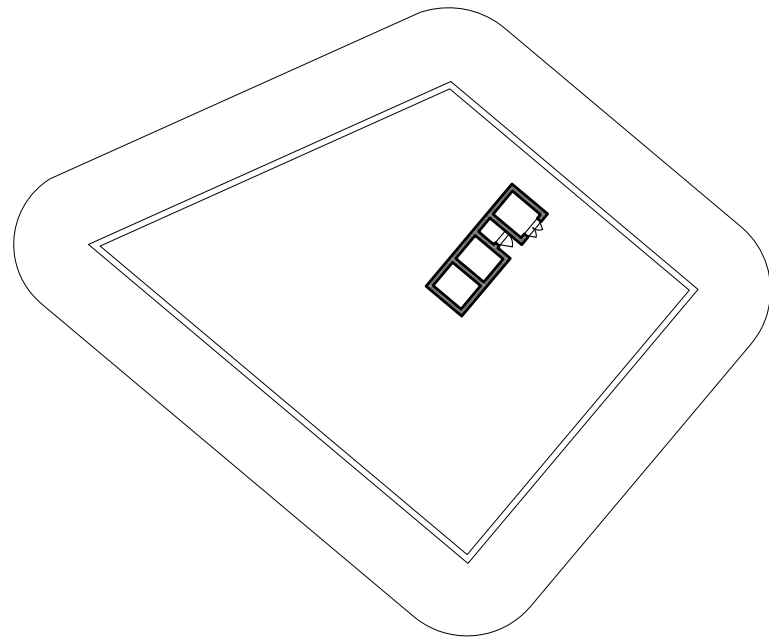

3F - Floor plan

- A - Gallery
- B - Exhibition area

