



Second floor

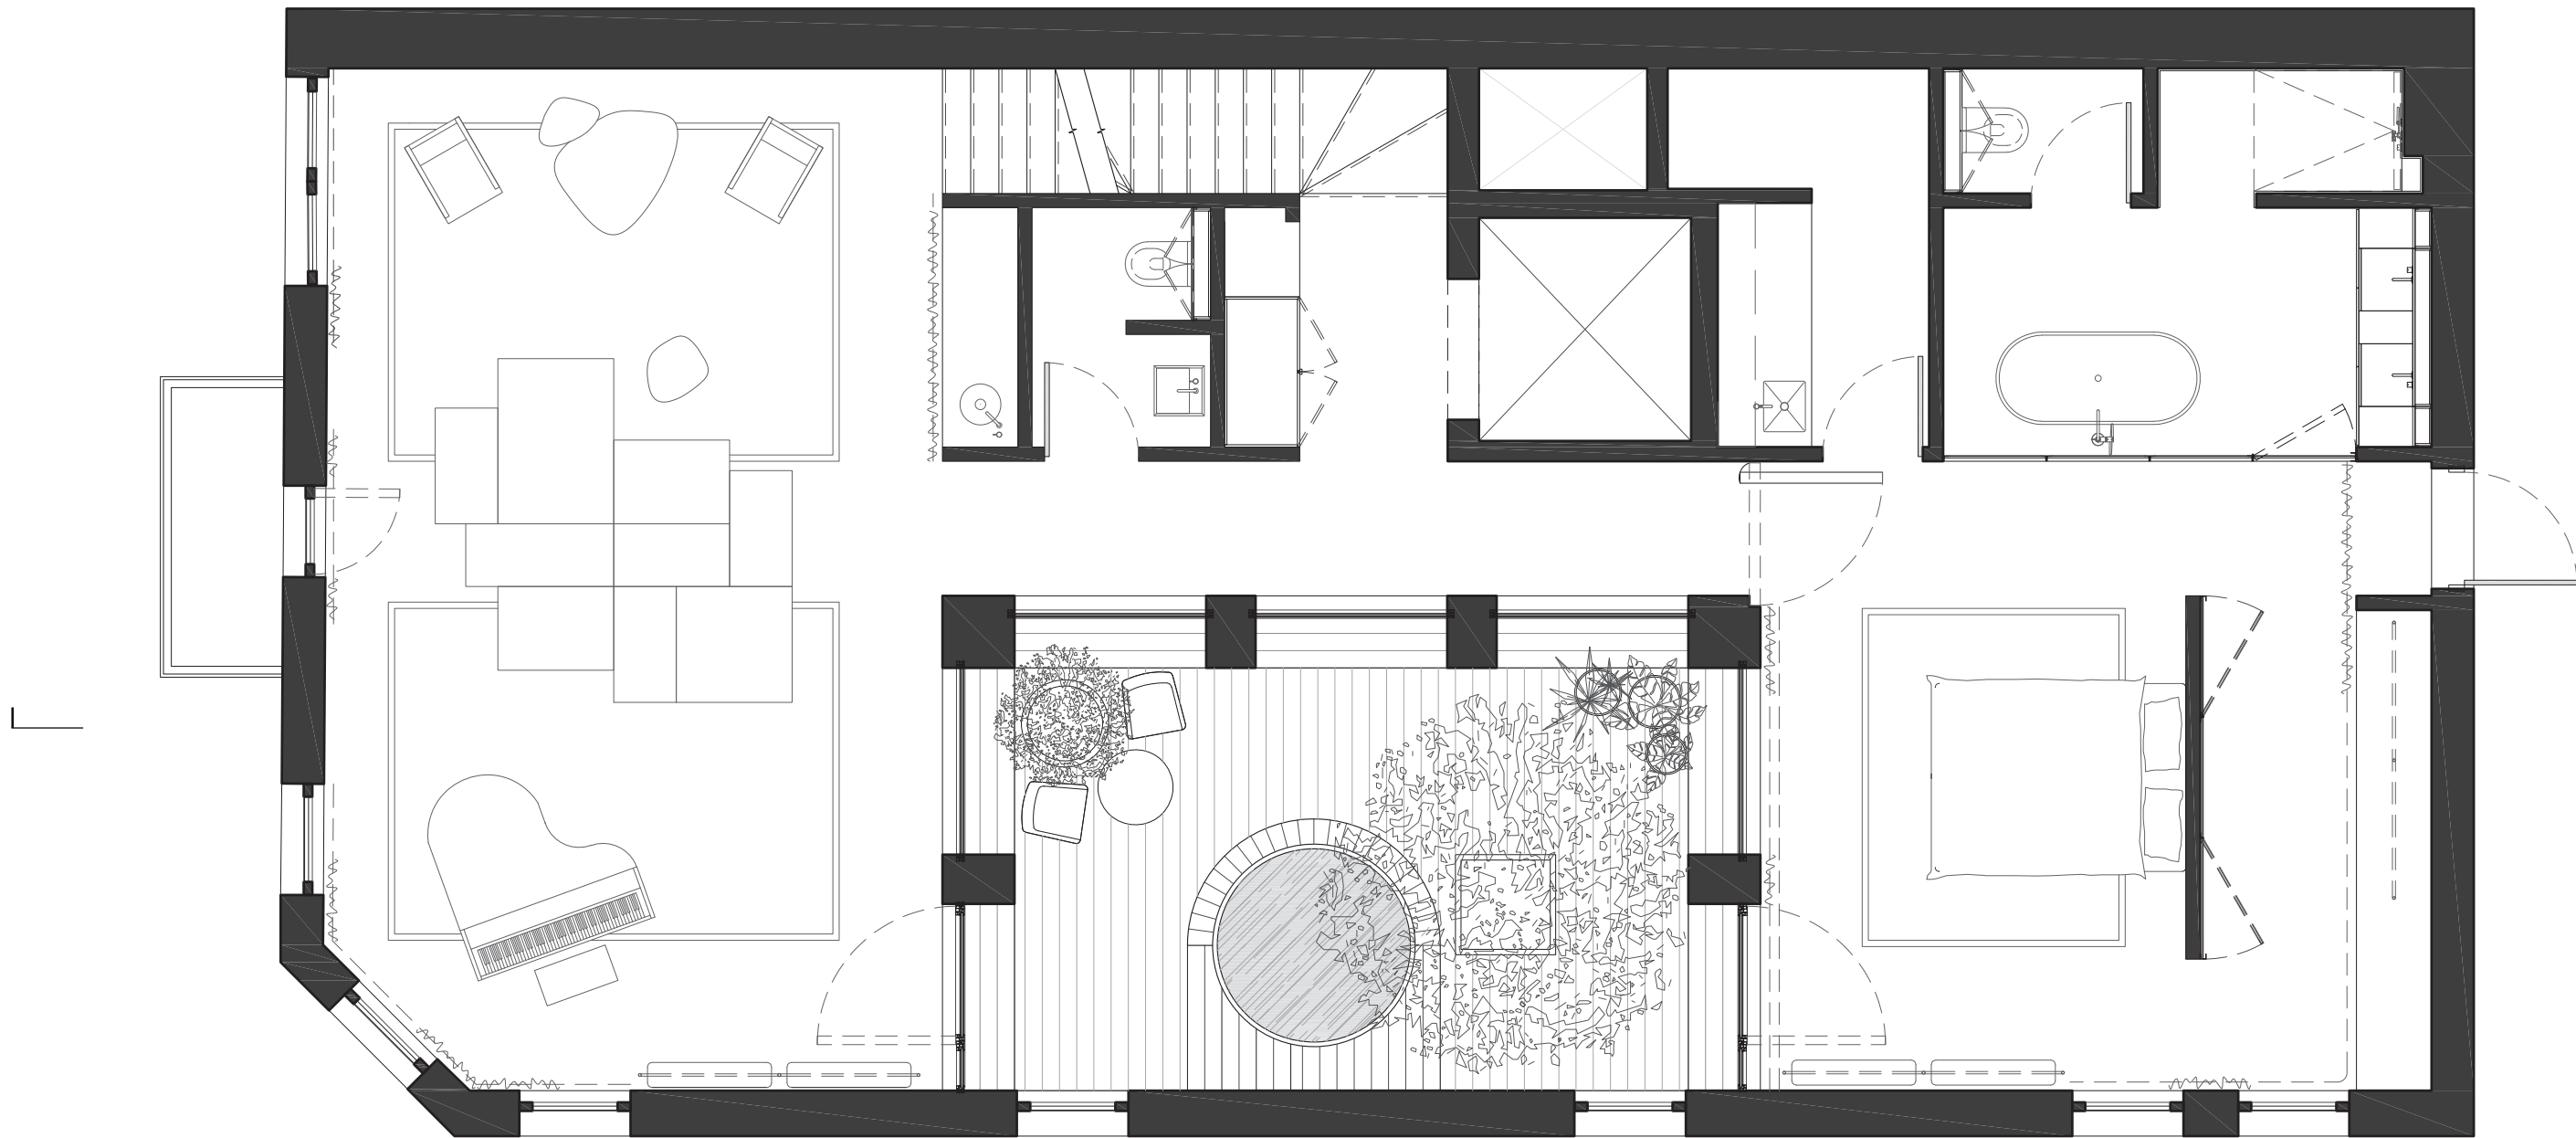




Third floor



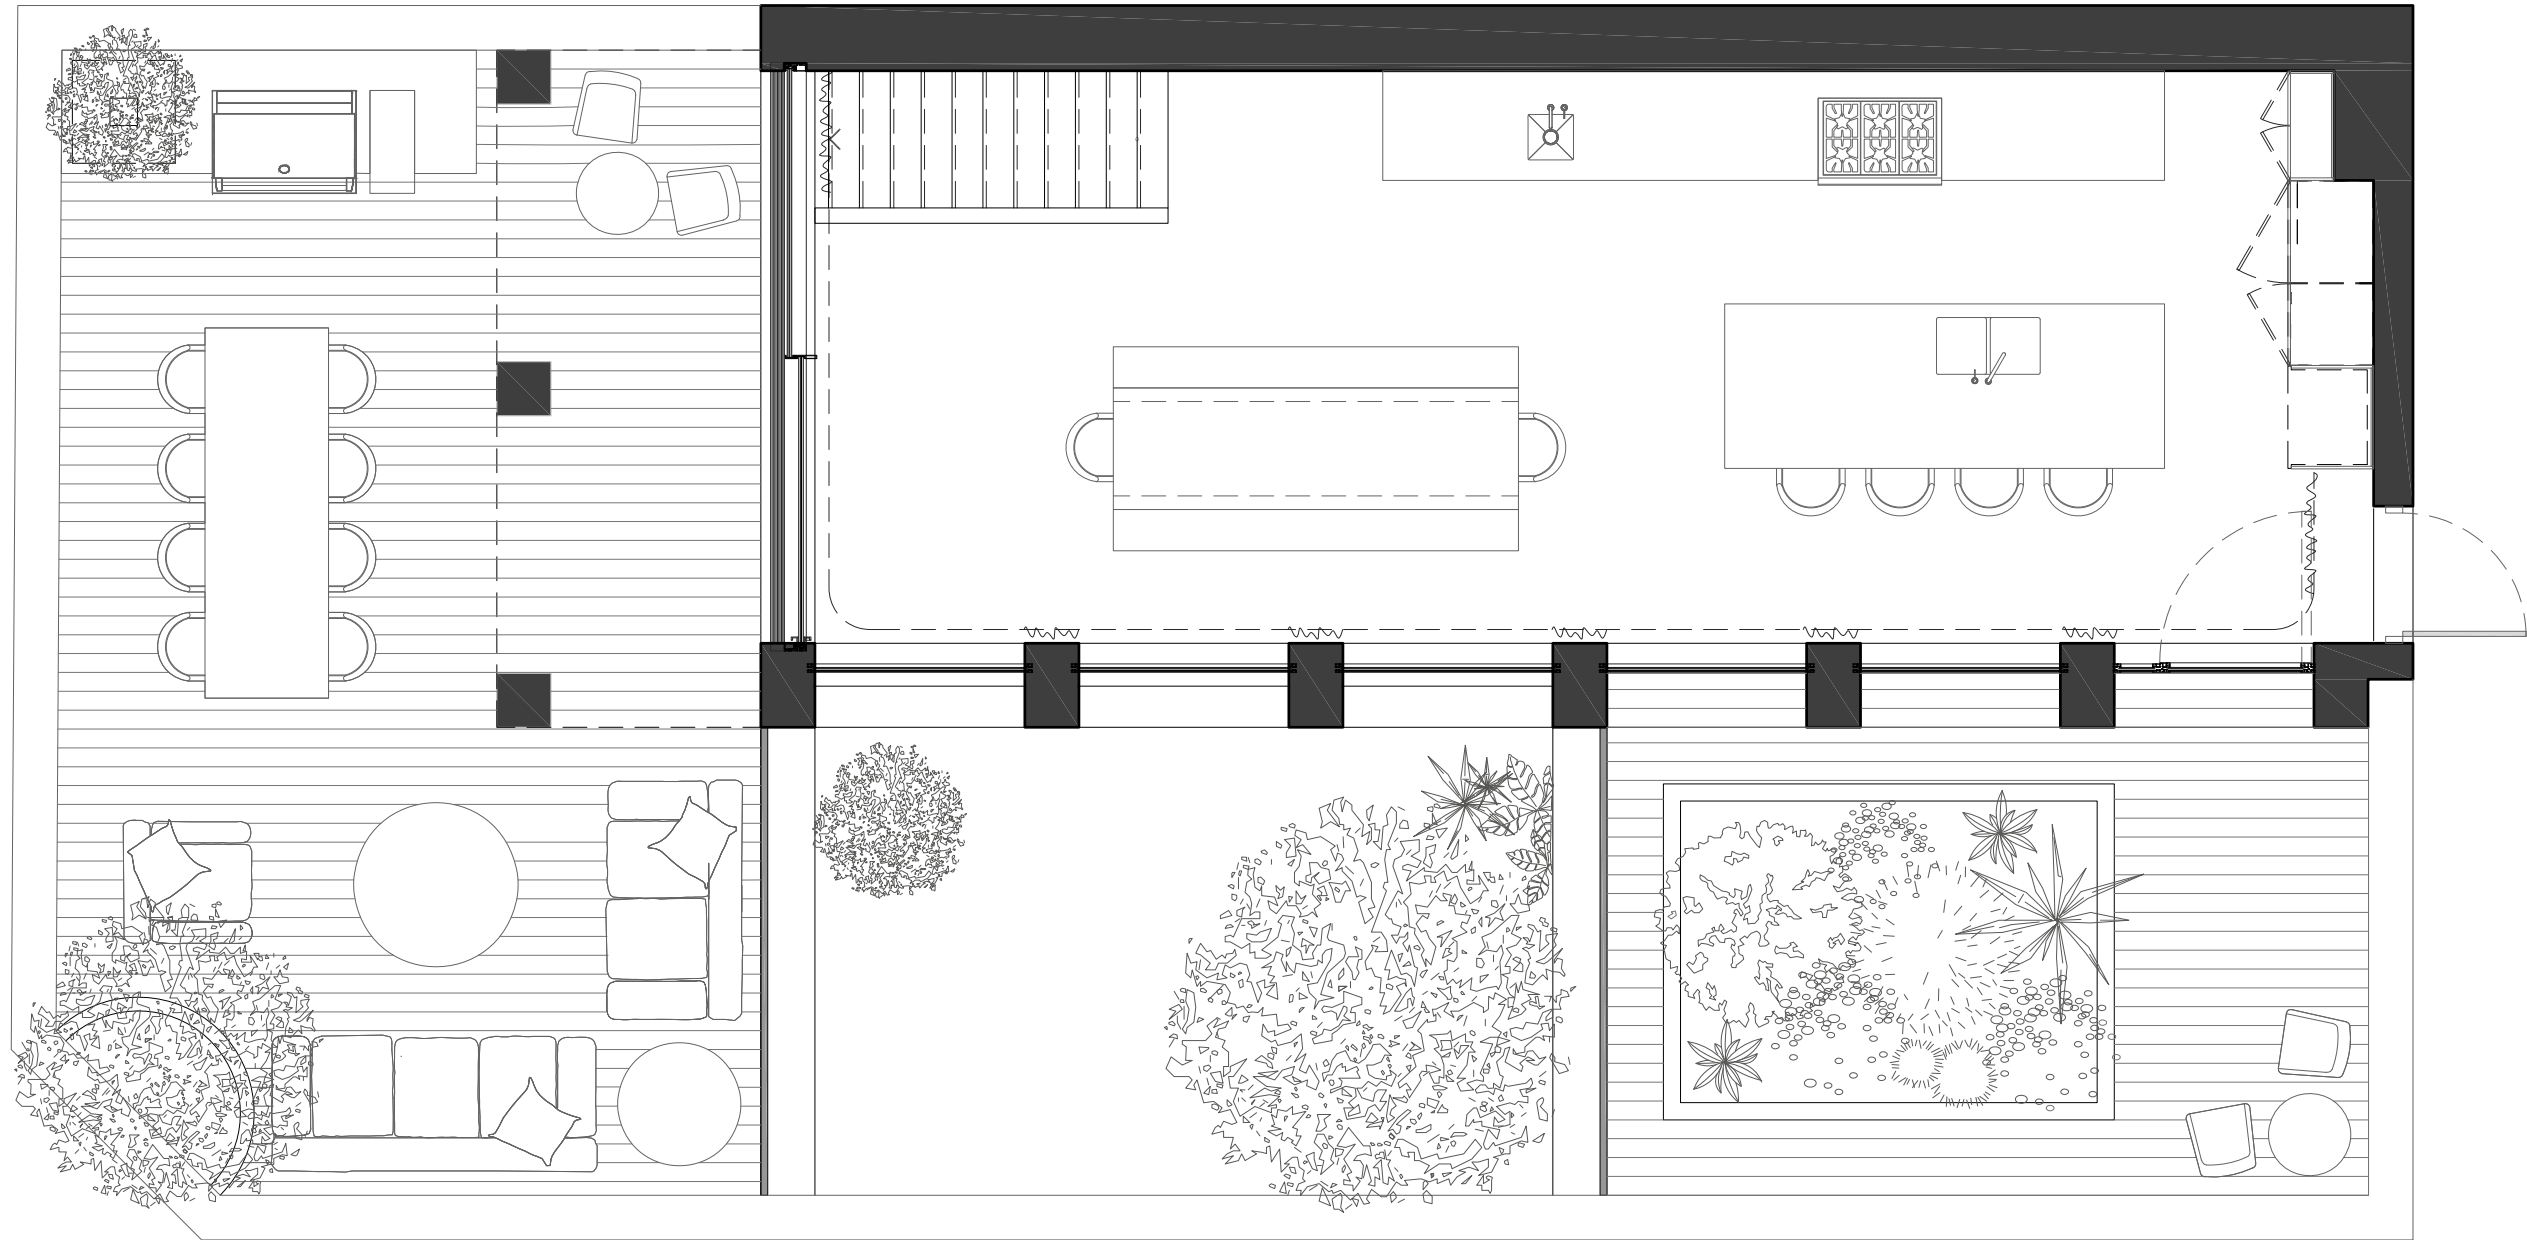

Fourth floor



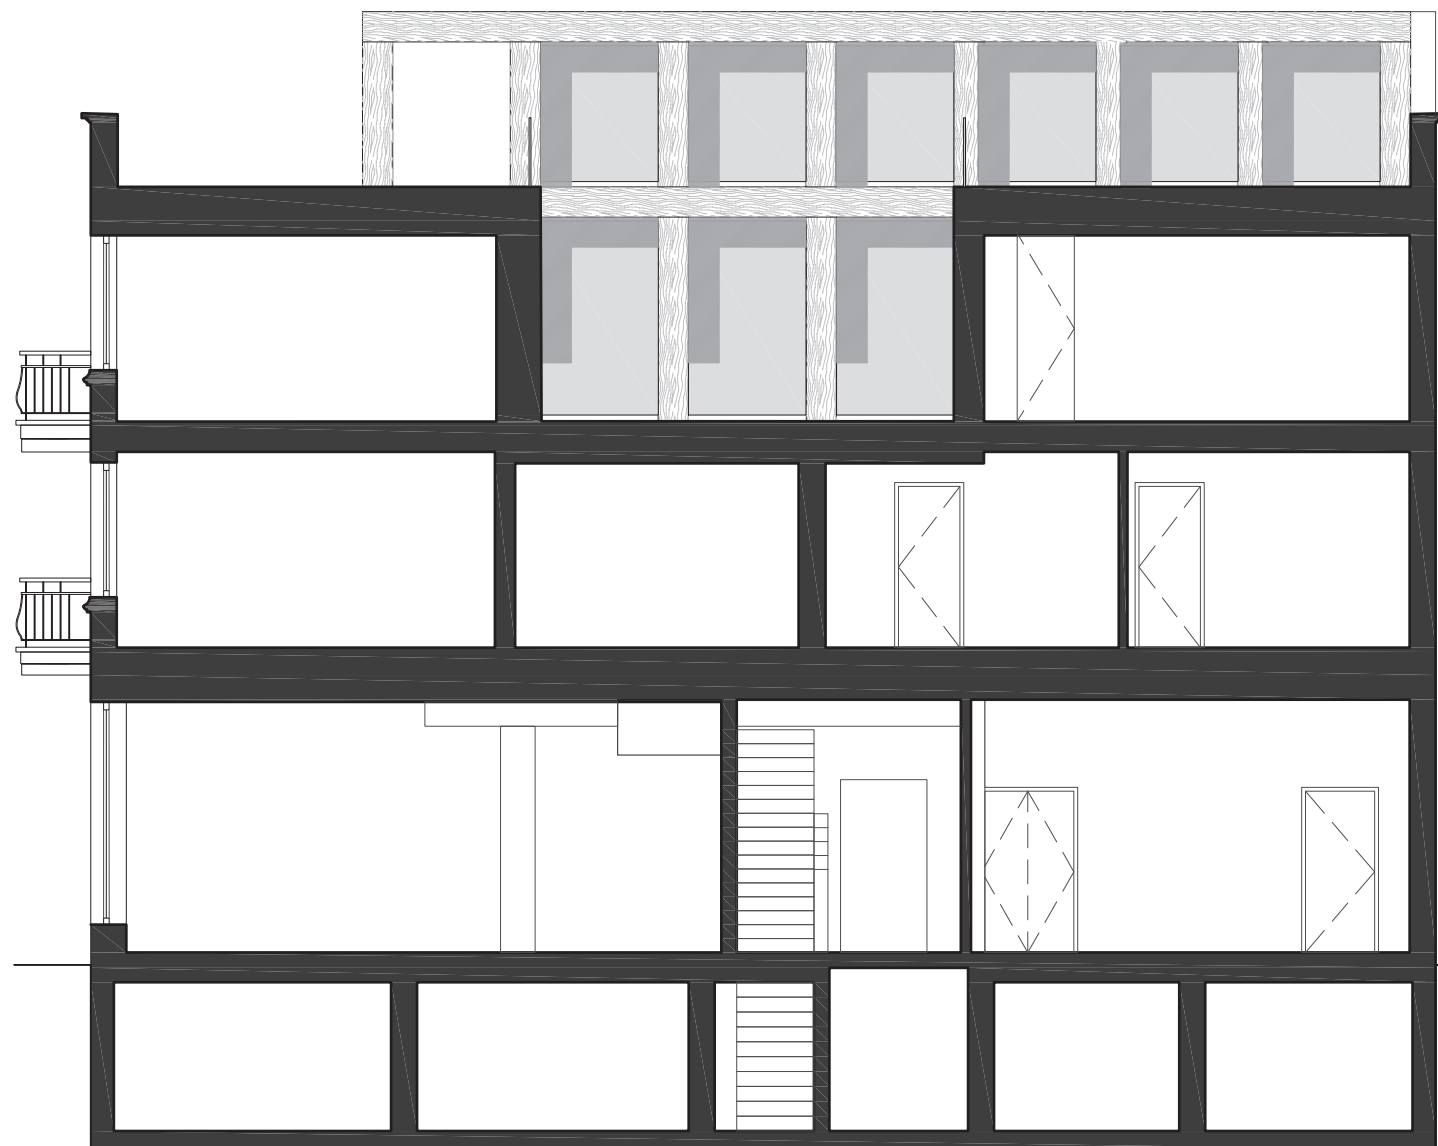

Section

