



- a Guest parking spaces
- b Built-in parking
- c kitchen garden
- d Wood Terrace balcony
- e Terrace
- f Pouch
- g Entrance
- h Hole
- i Shoes cloak
- j Living and dining
- k Kitchen
- l Toilet
- m Japanese-style room
- n Bed room
- o Washing undressing room
- p Bathroom
- q Drying place

Y7 - house 「 Second house with a view of the sea 」

1st Floor Plan

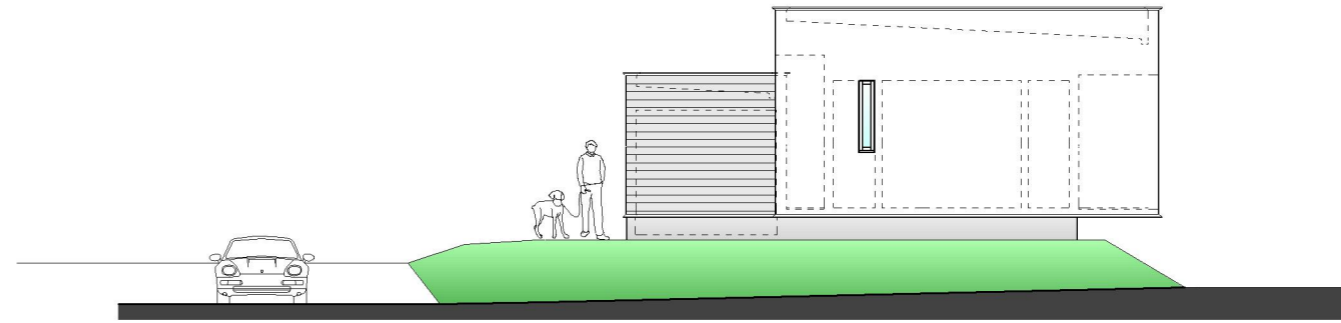


North Elevation

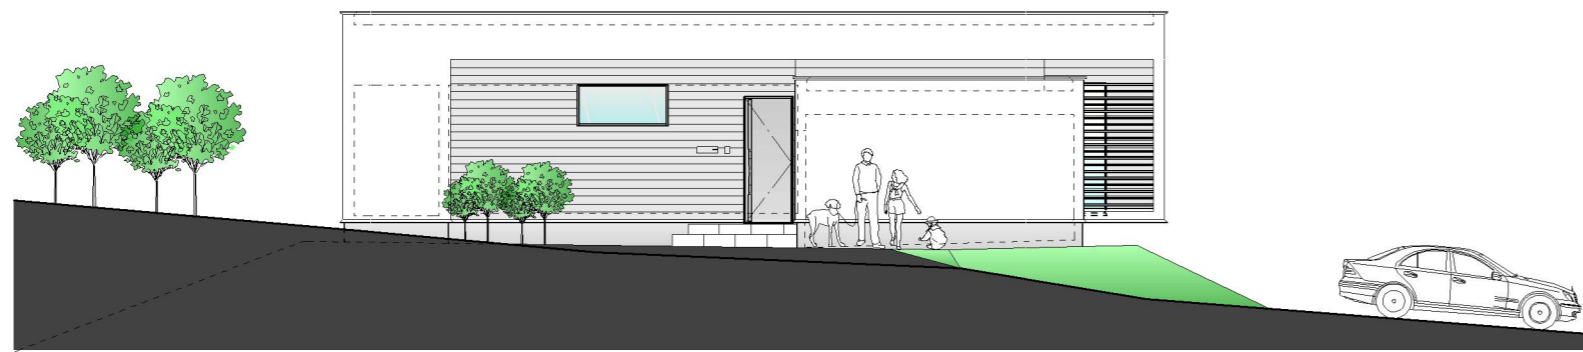


East Elevation

Y7 - house 「 Second house with a view of the sea 」


Elevation

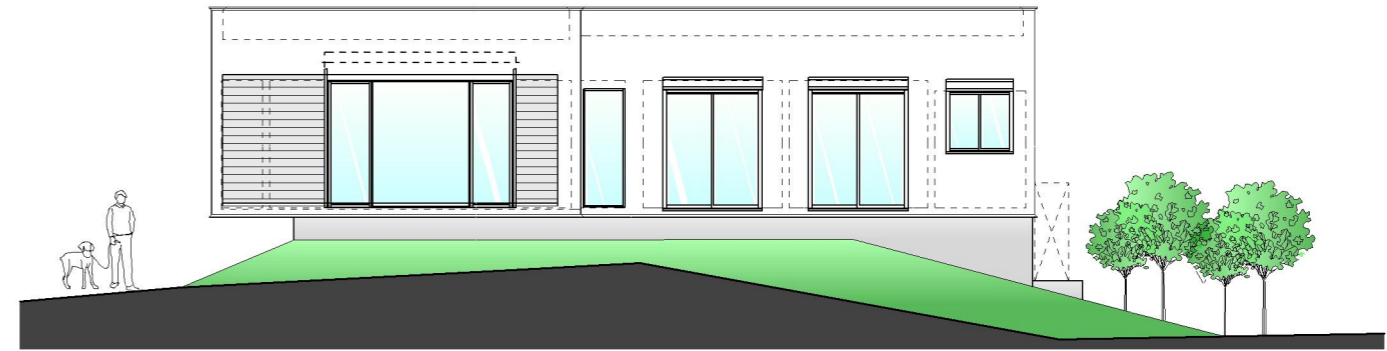

West Elevation

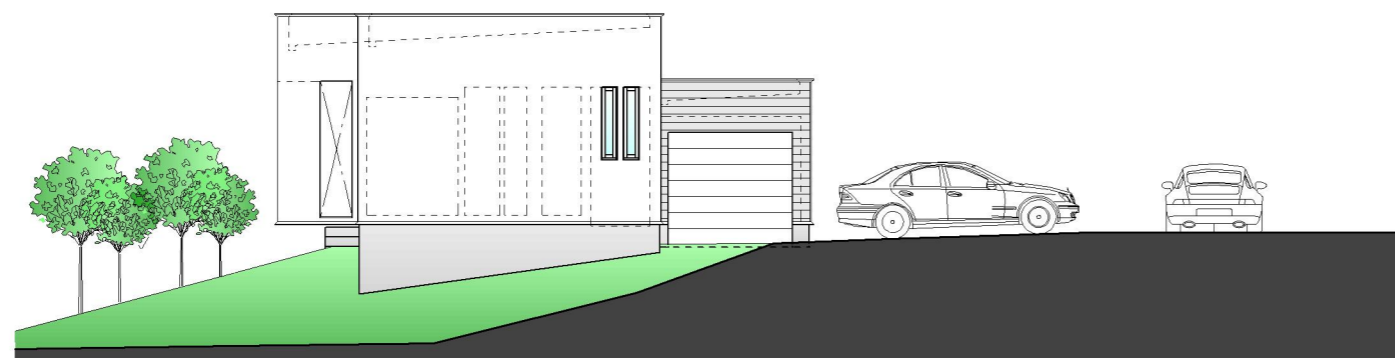


South Elevation

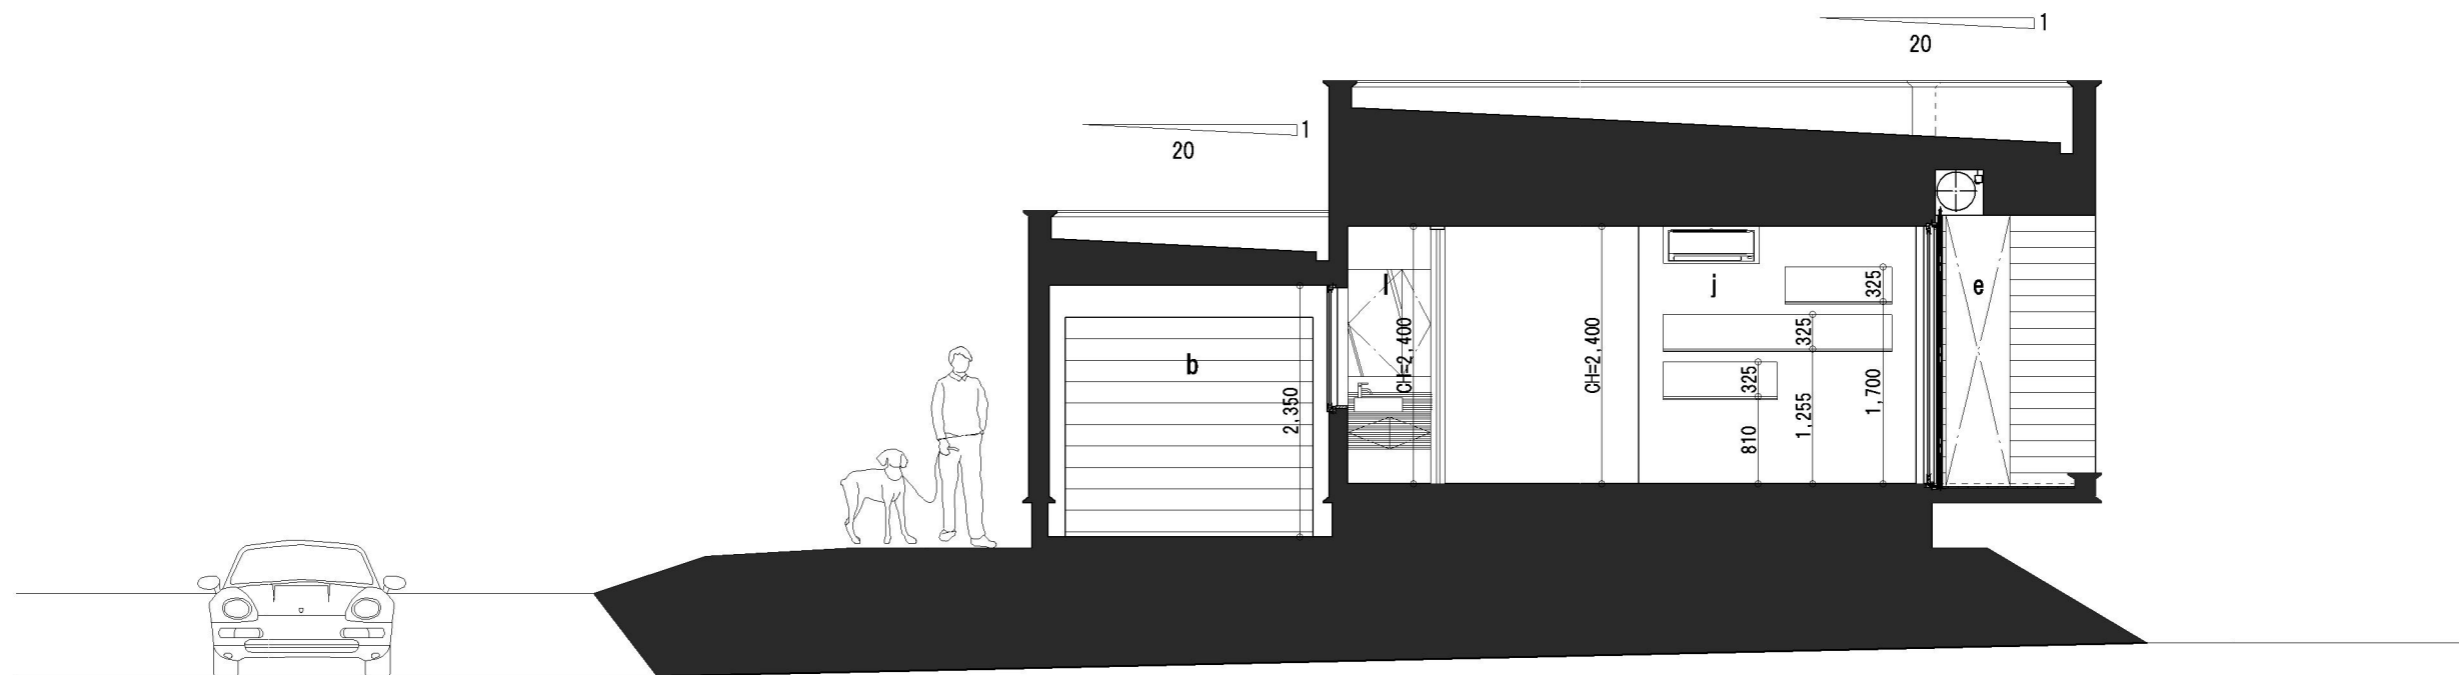

- b Built-in parking
- e Terrace
- j Living and dining
- l Toilet
- m Japanese-style room
- n Bed room
- o Washing undressing room

Y7 - house 「 Second house with a view of the sea 」

A - A ' Section Plan

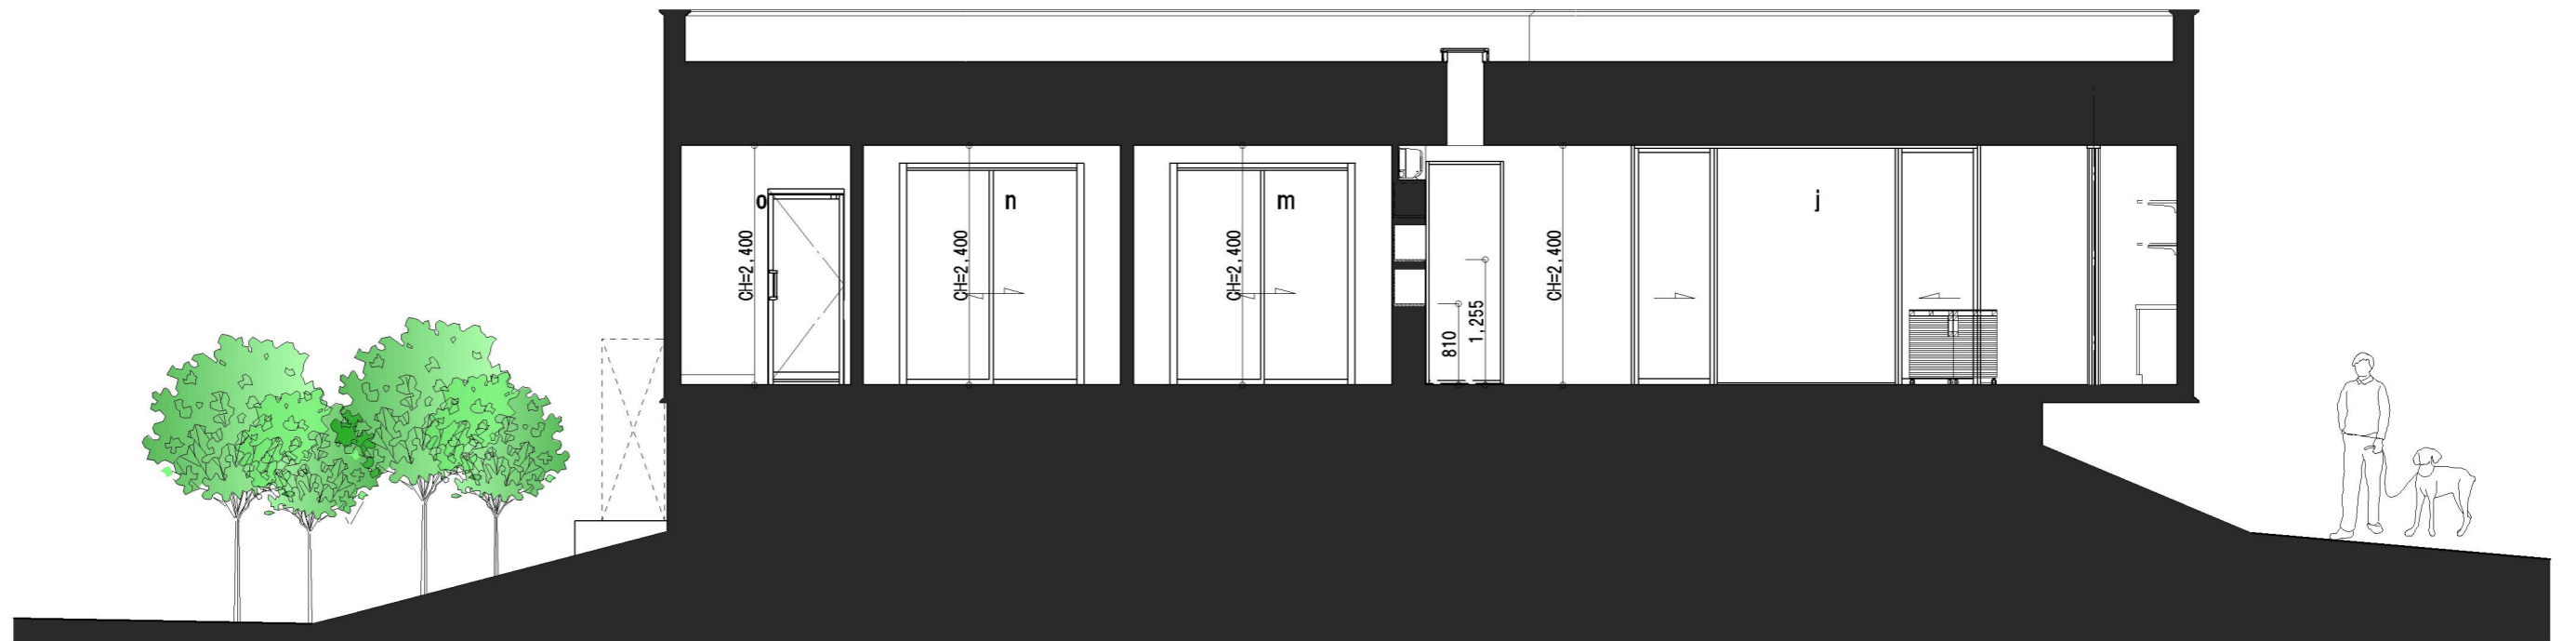

- b Built-in parking
- e Terrace
- j Living and dining
- l Toilet
- m Japanese-style room
- n Bed room
- o Washing undressing room

Y7 - house 「 Second house with a view of the sea 」

B - B ' Section Plan