





CHENOT PALACE WEGGIS, WEGGIS, SWITZERLAND
SITE PLAN

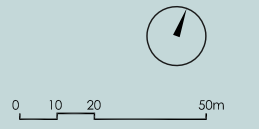

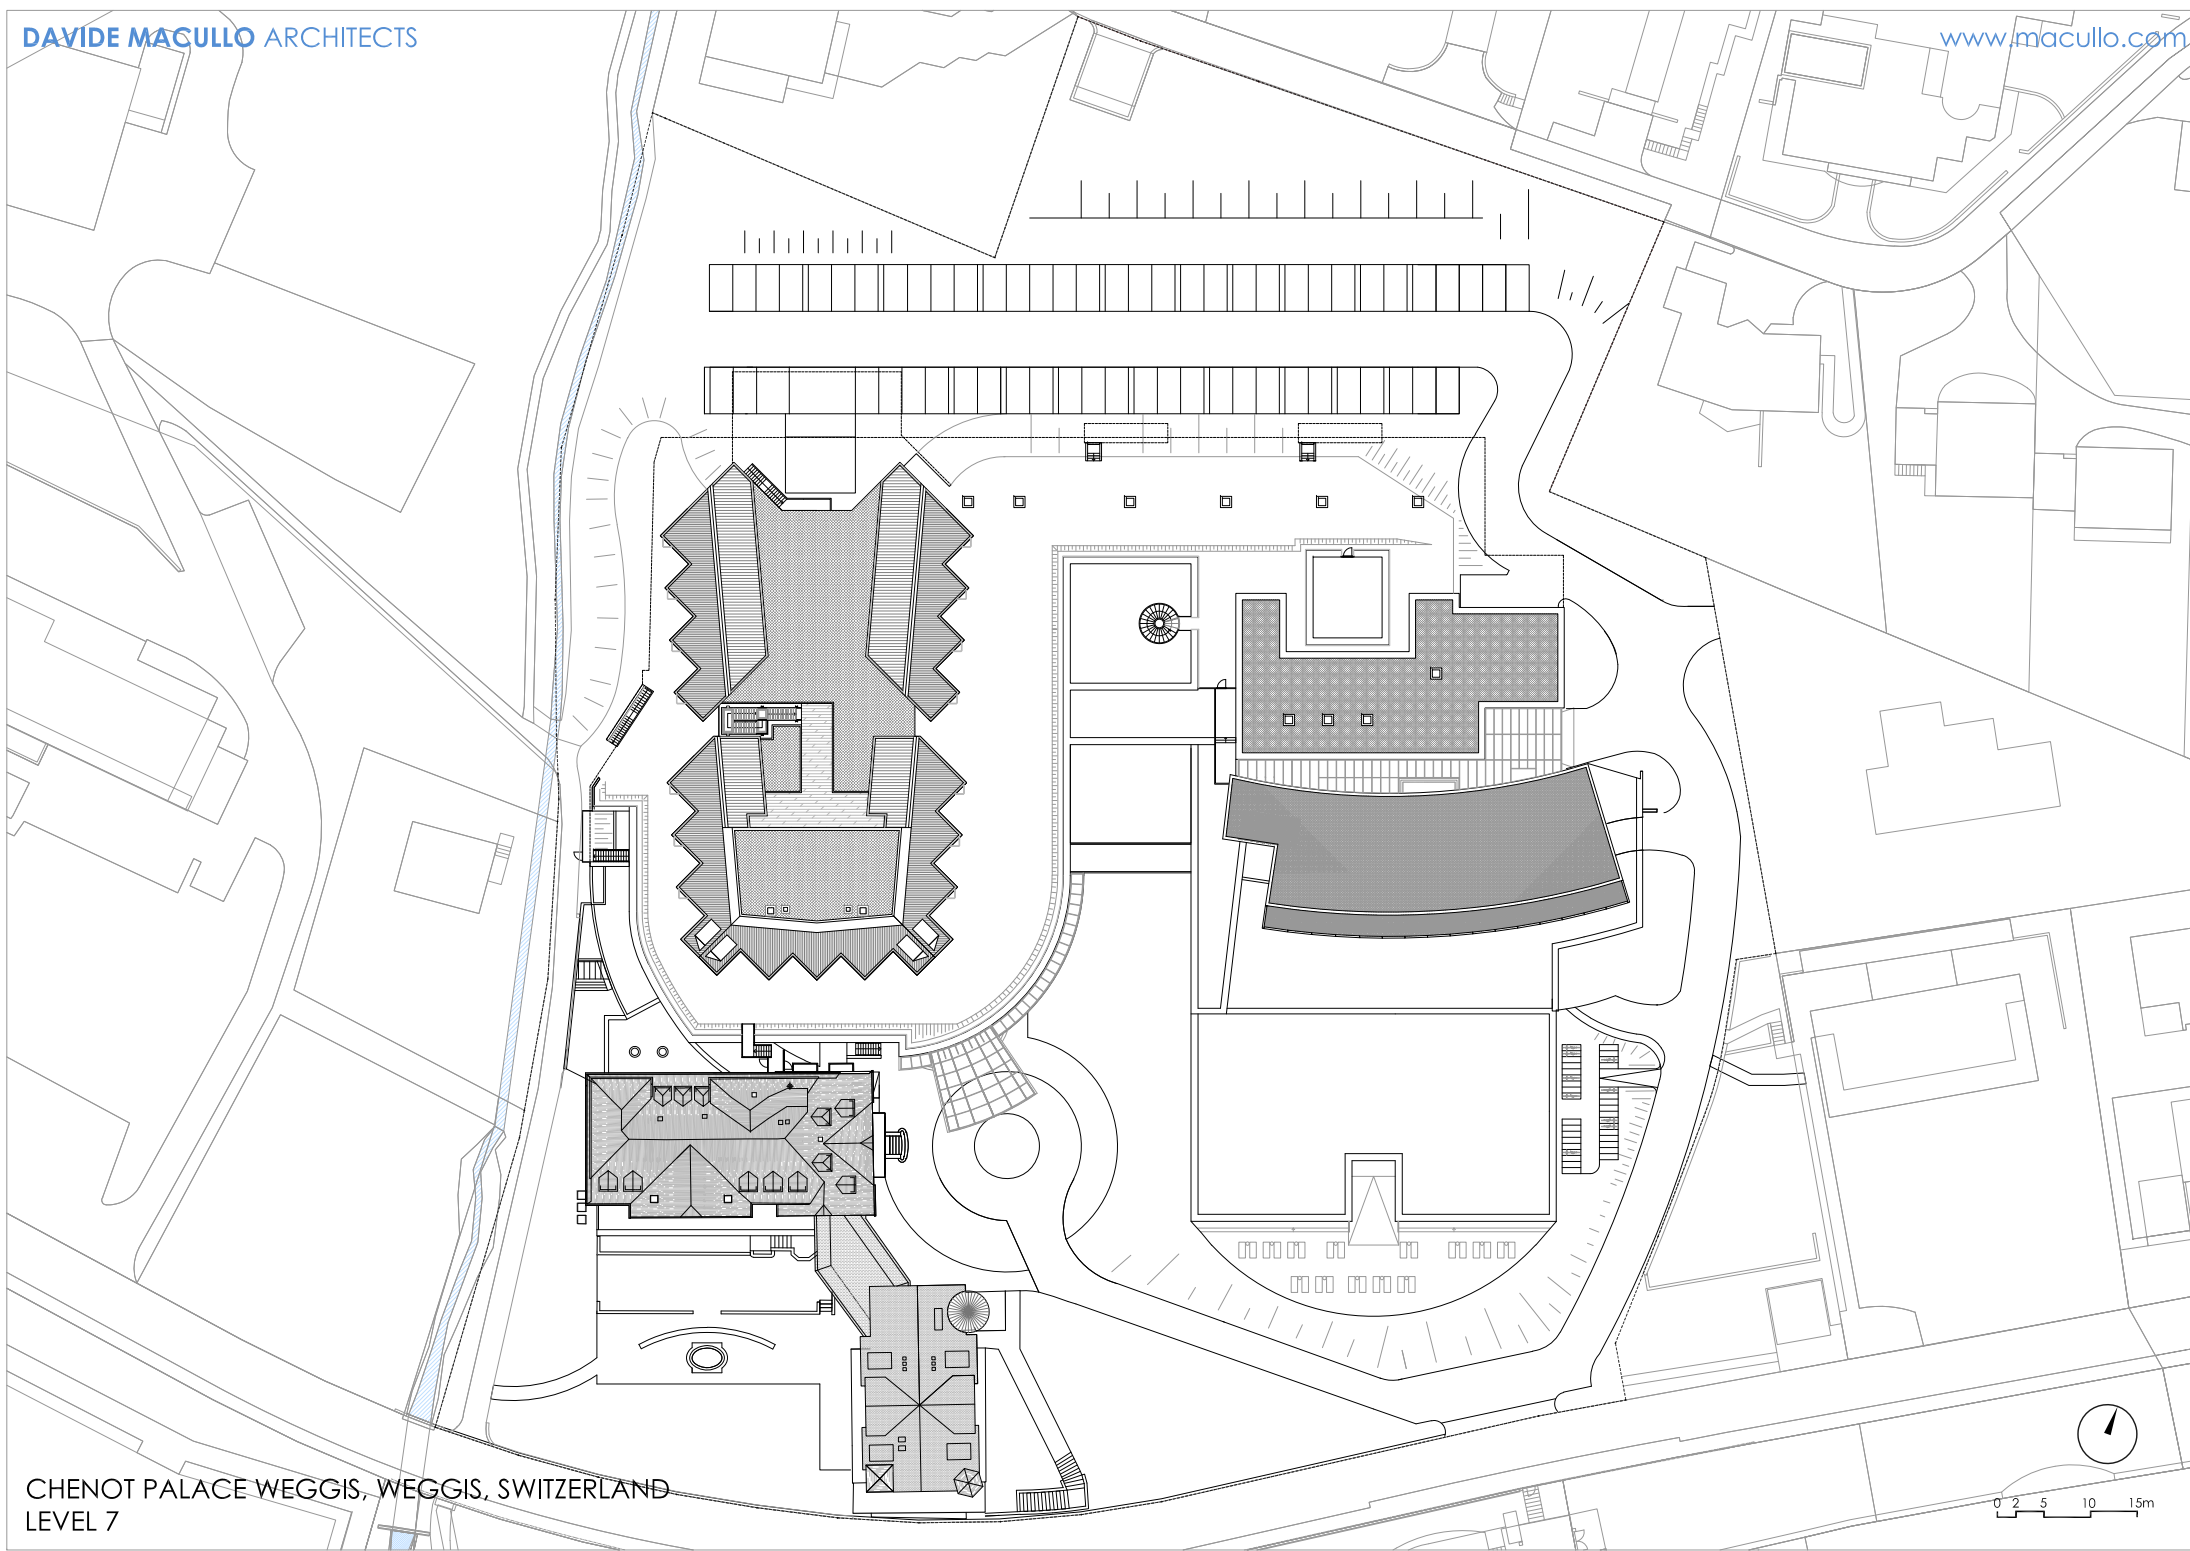



CHENOT PALACE WEGGIS, WEGGIS, SWITZERLAND
LEVEL 7

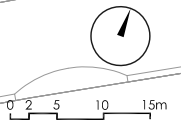

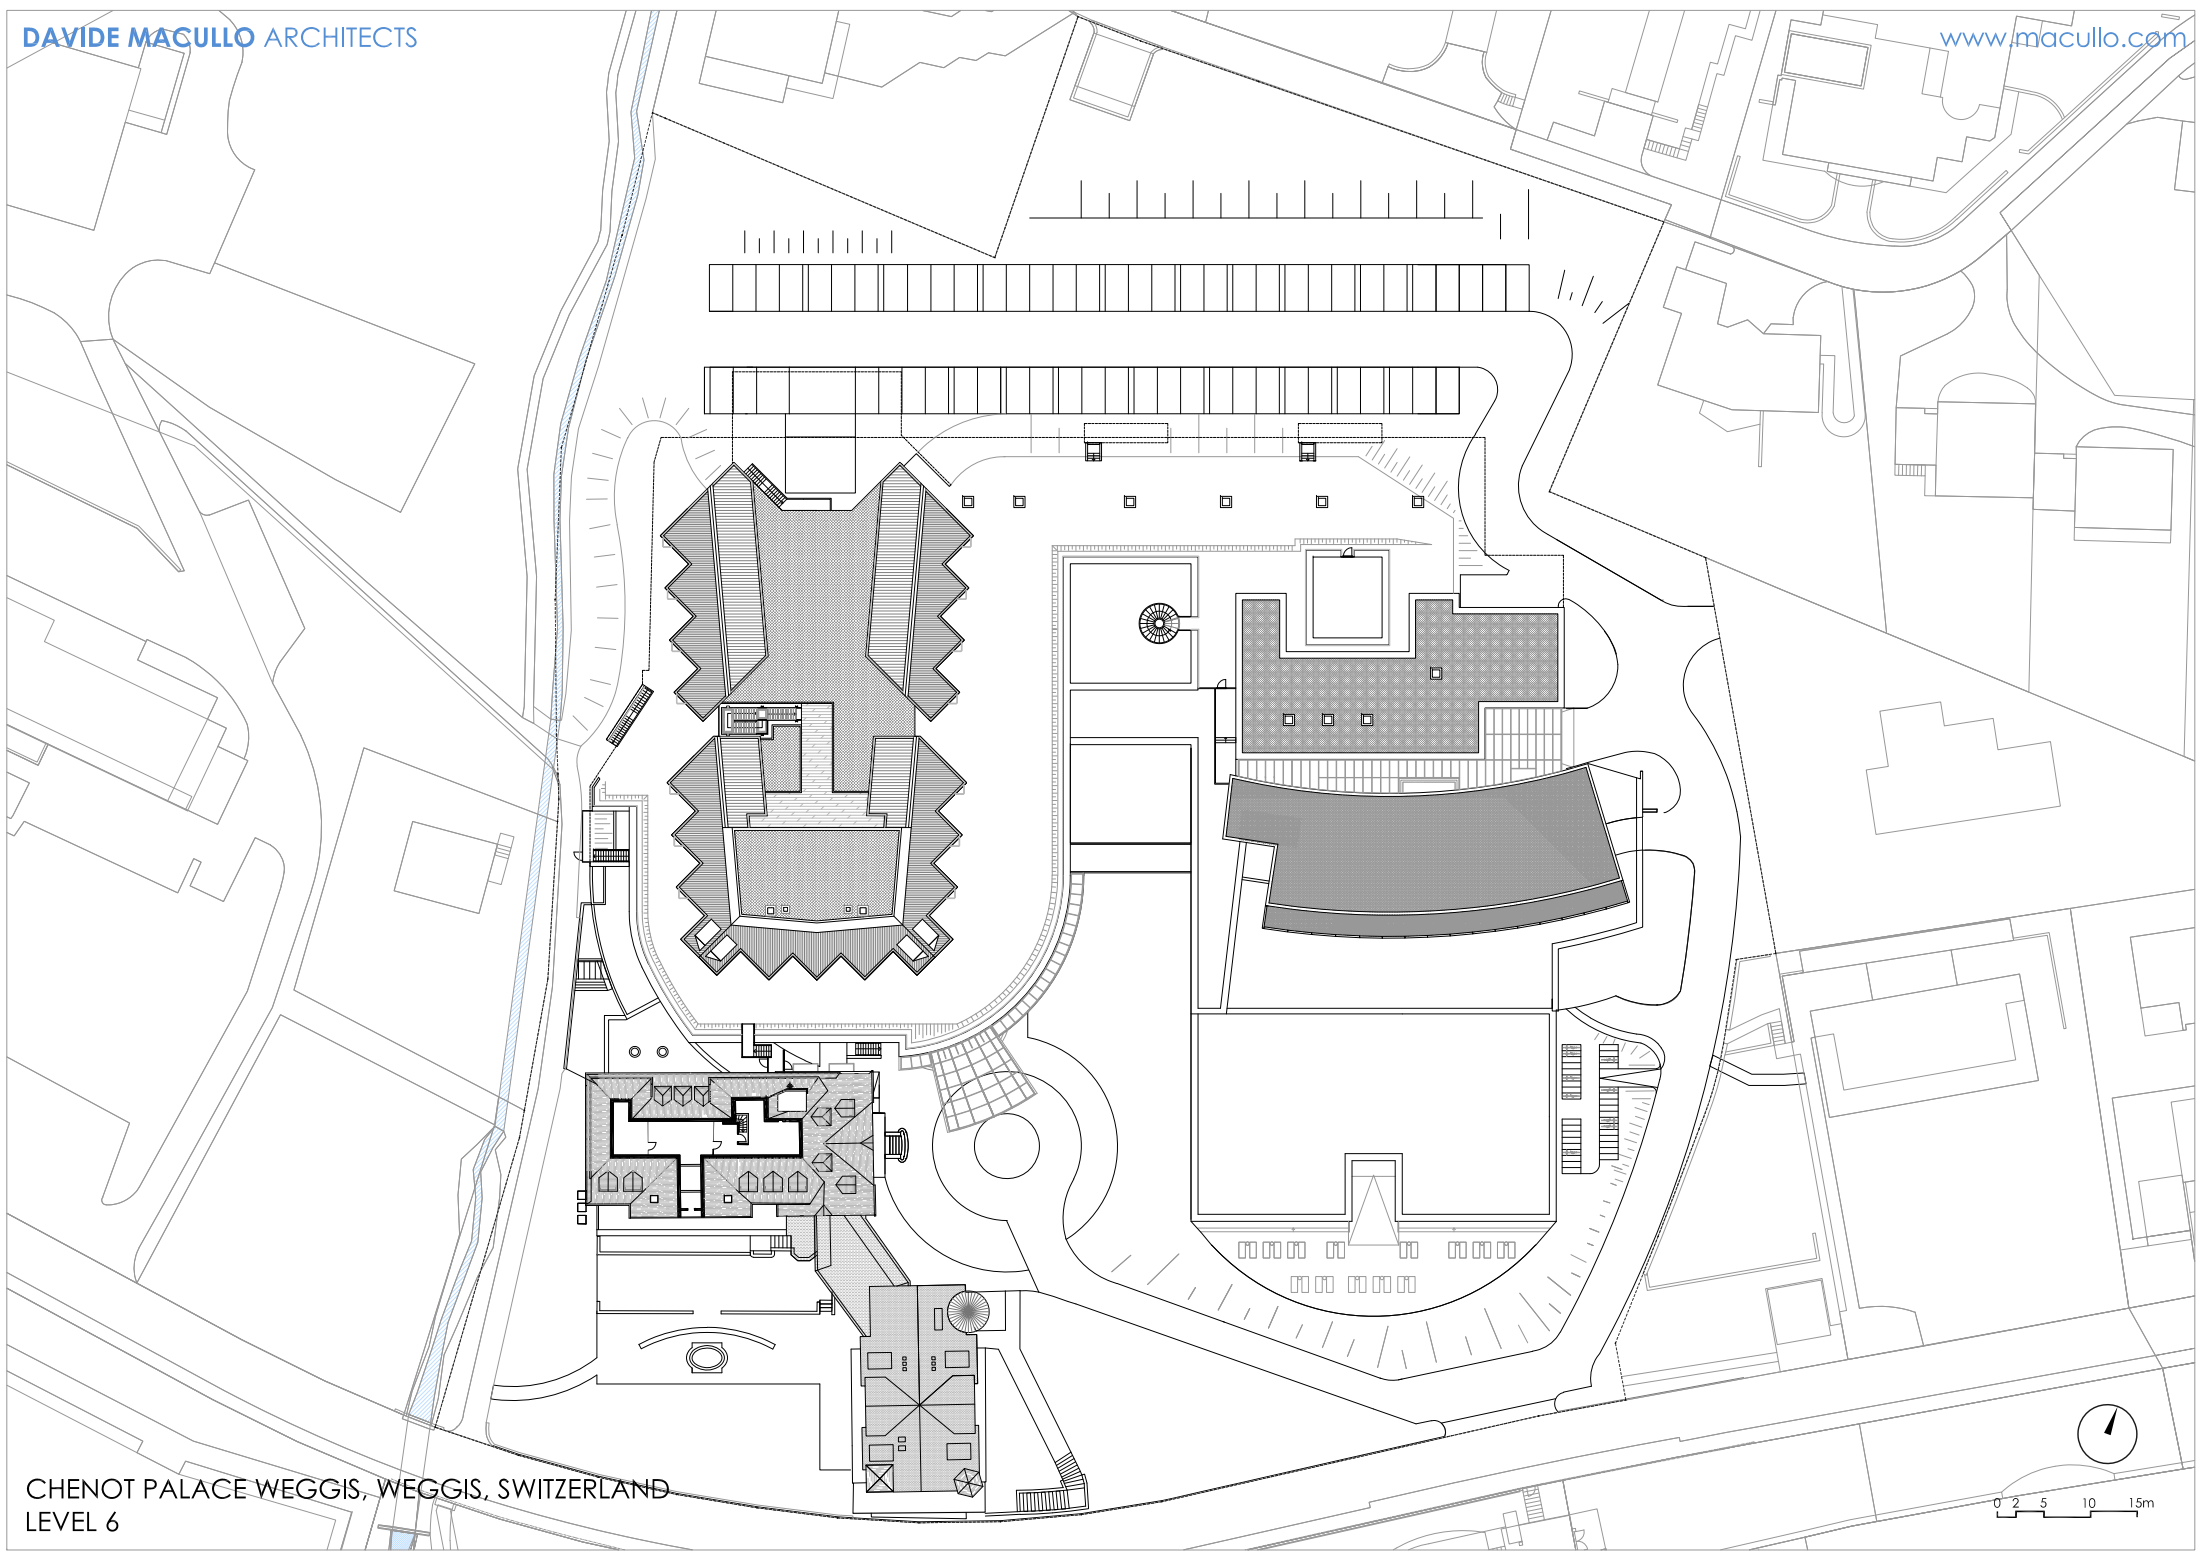



CHENOT PALACE WEGGIS, WEGGIS, SWITZERLAND
LEVEL 6

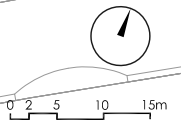

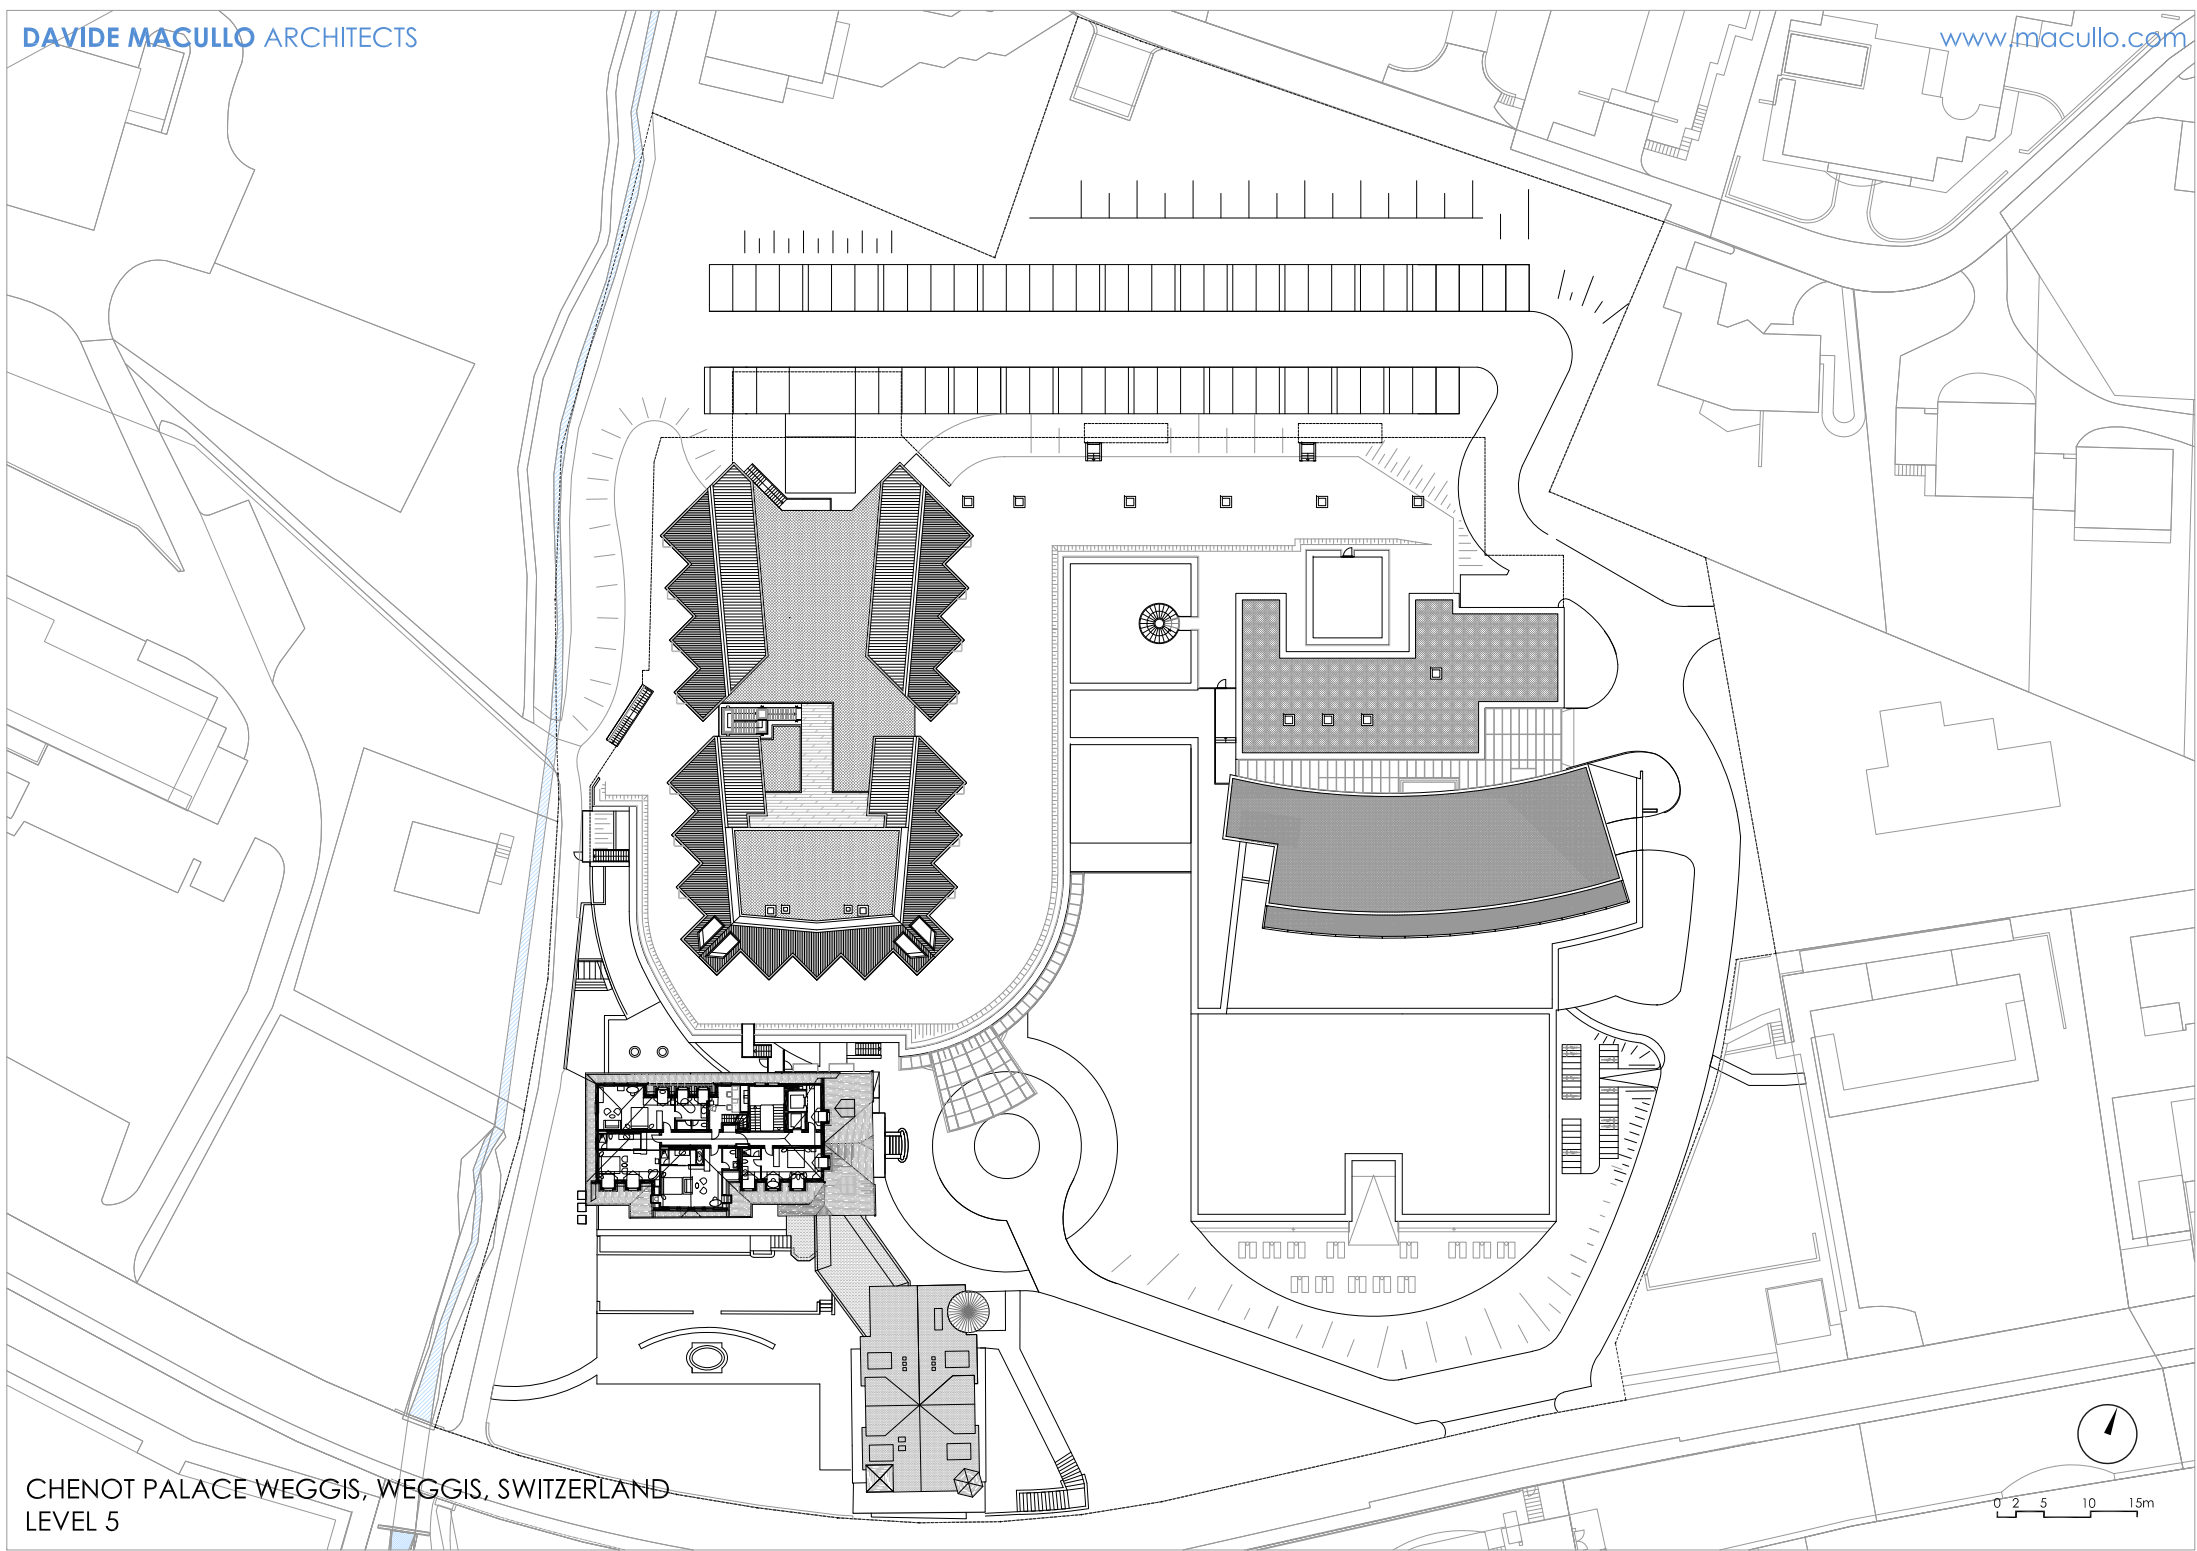



CHENOT PALACE WEGGIS, WEGGIS, SWITZERLAND
LEVEL 5

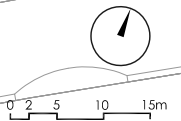

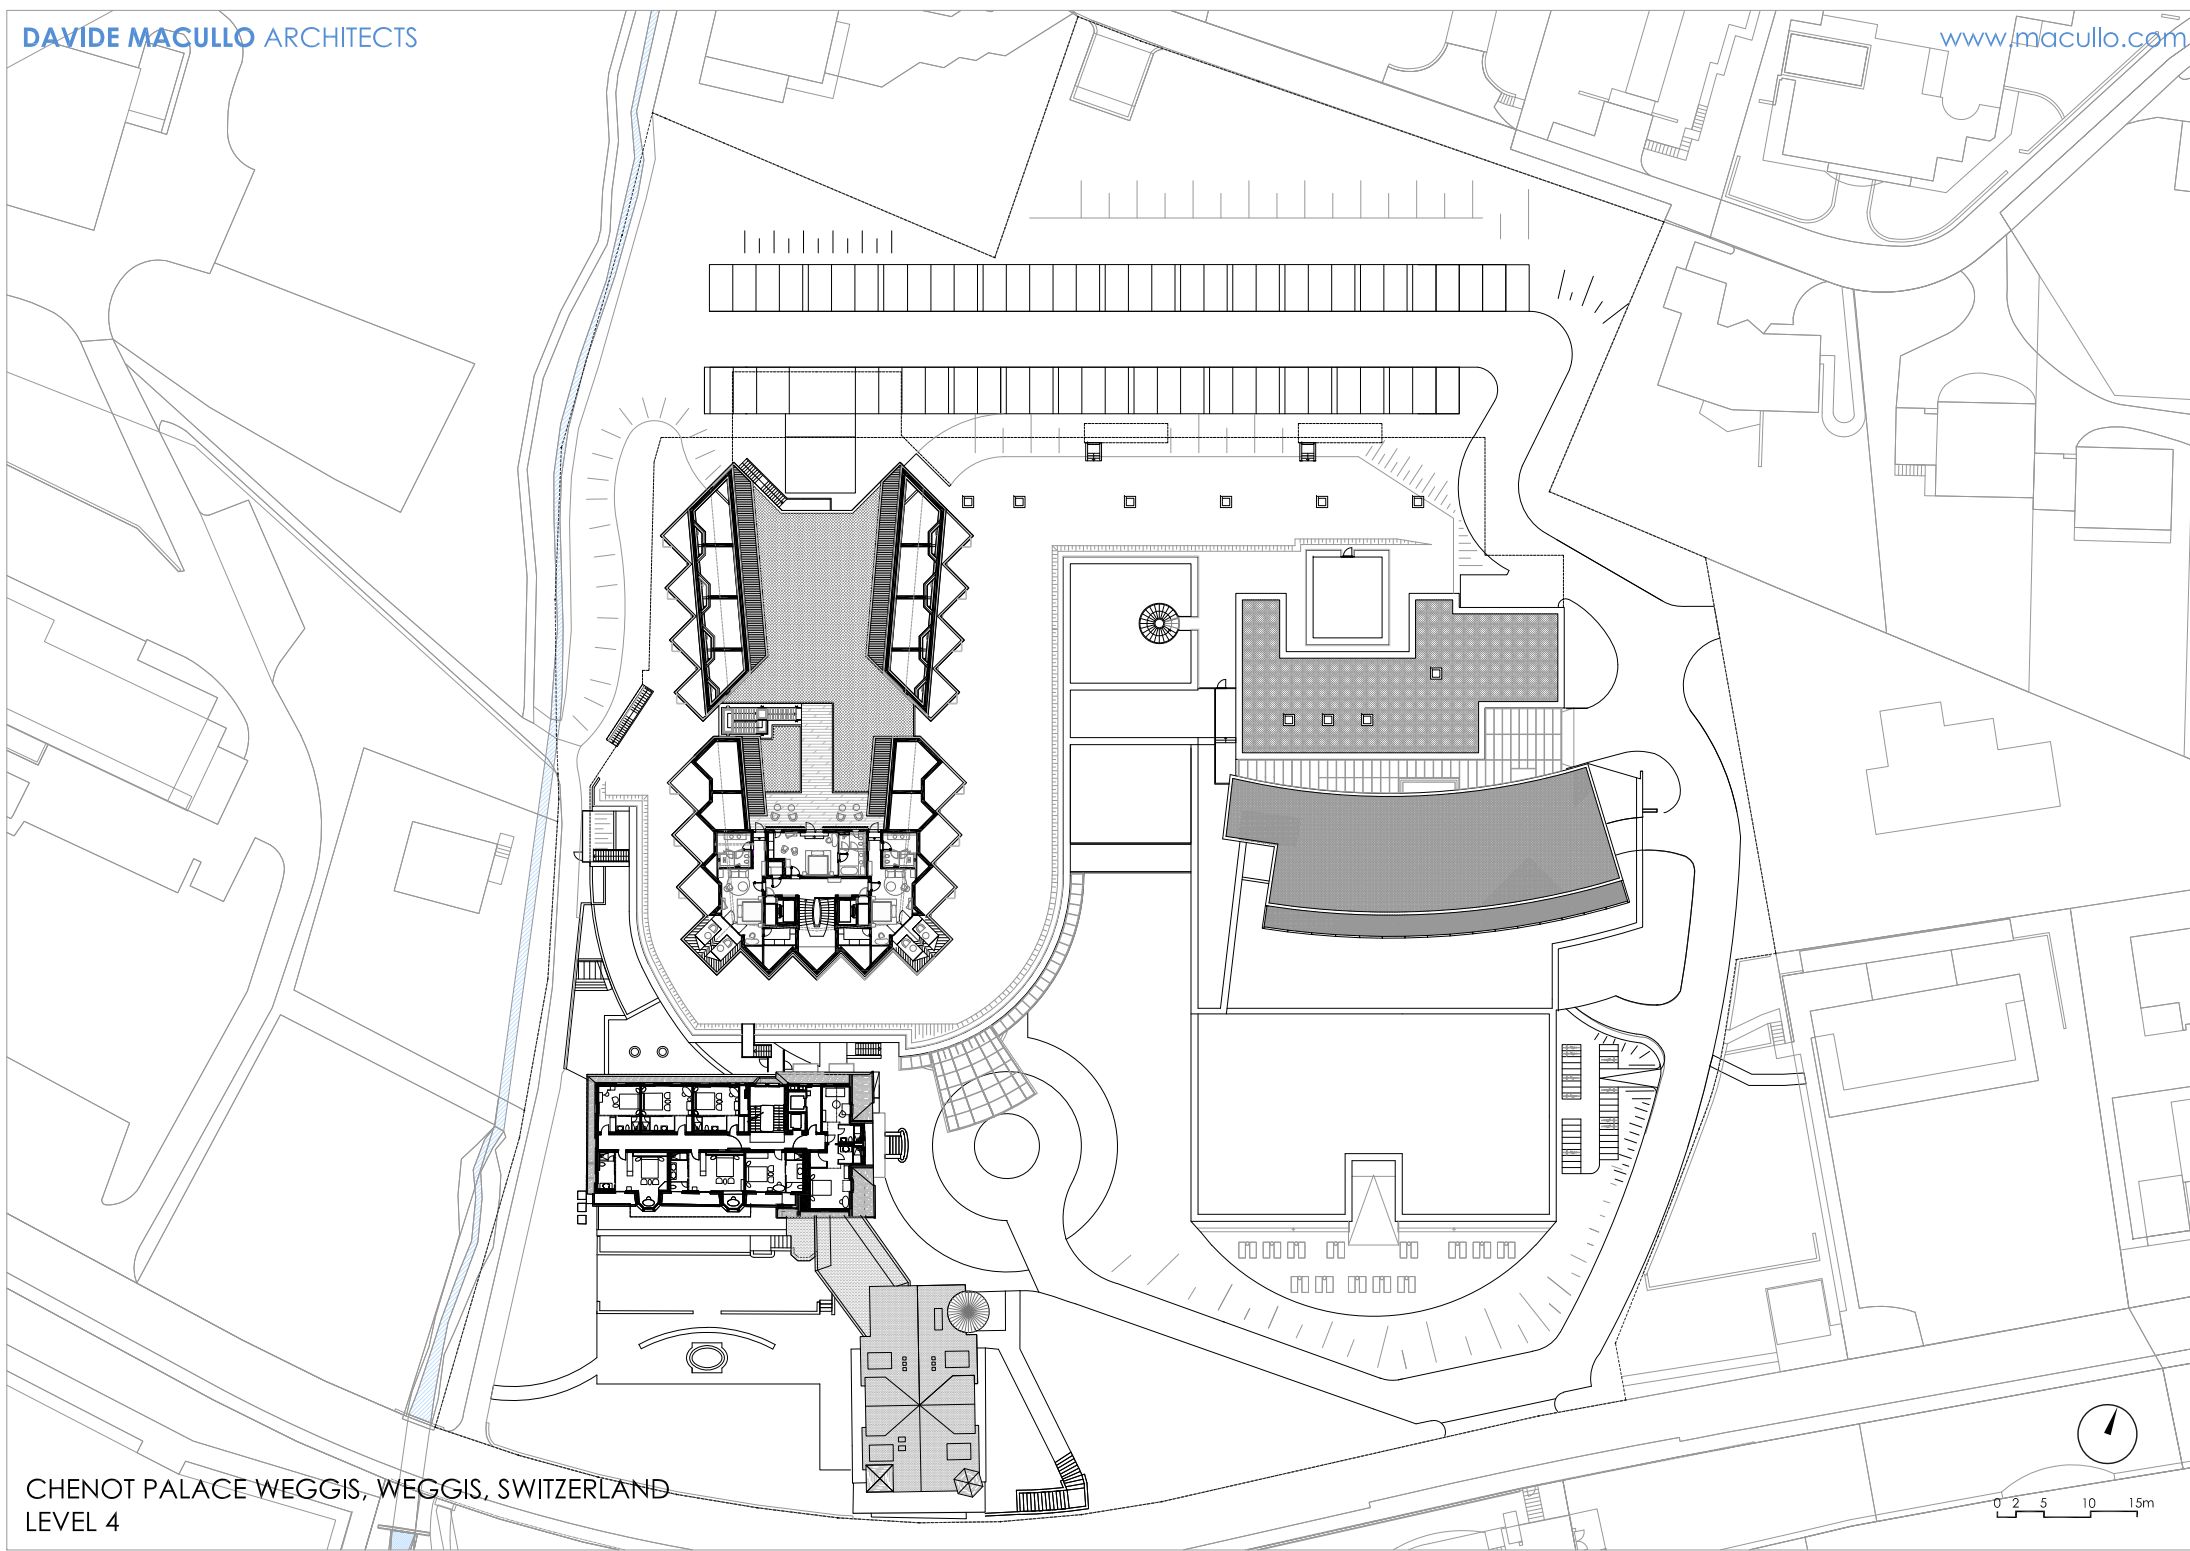



CHENOT PALACE WEGGIS, WEGGIS, SWITZERLAND
LEVEL 4

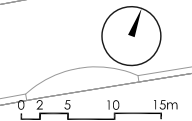

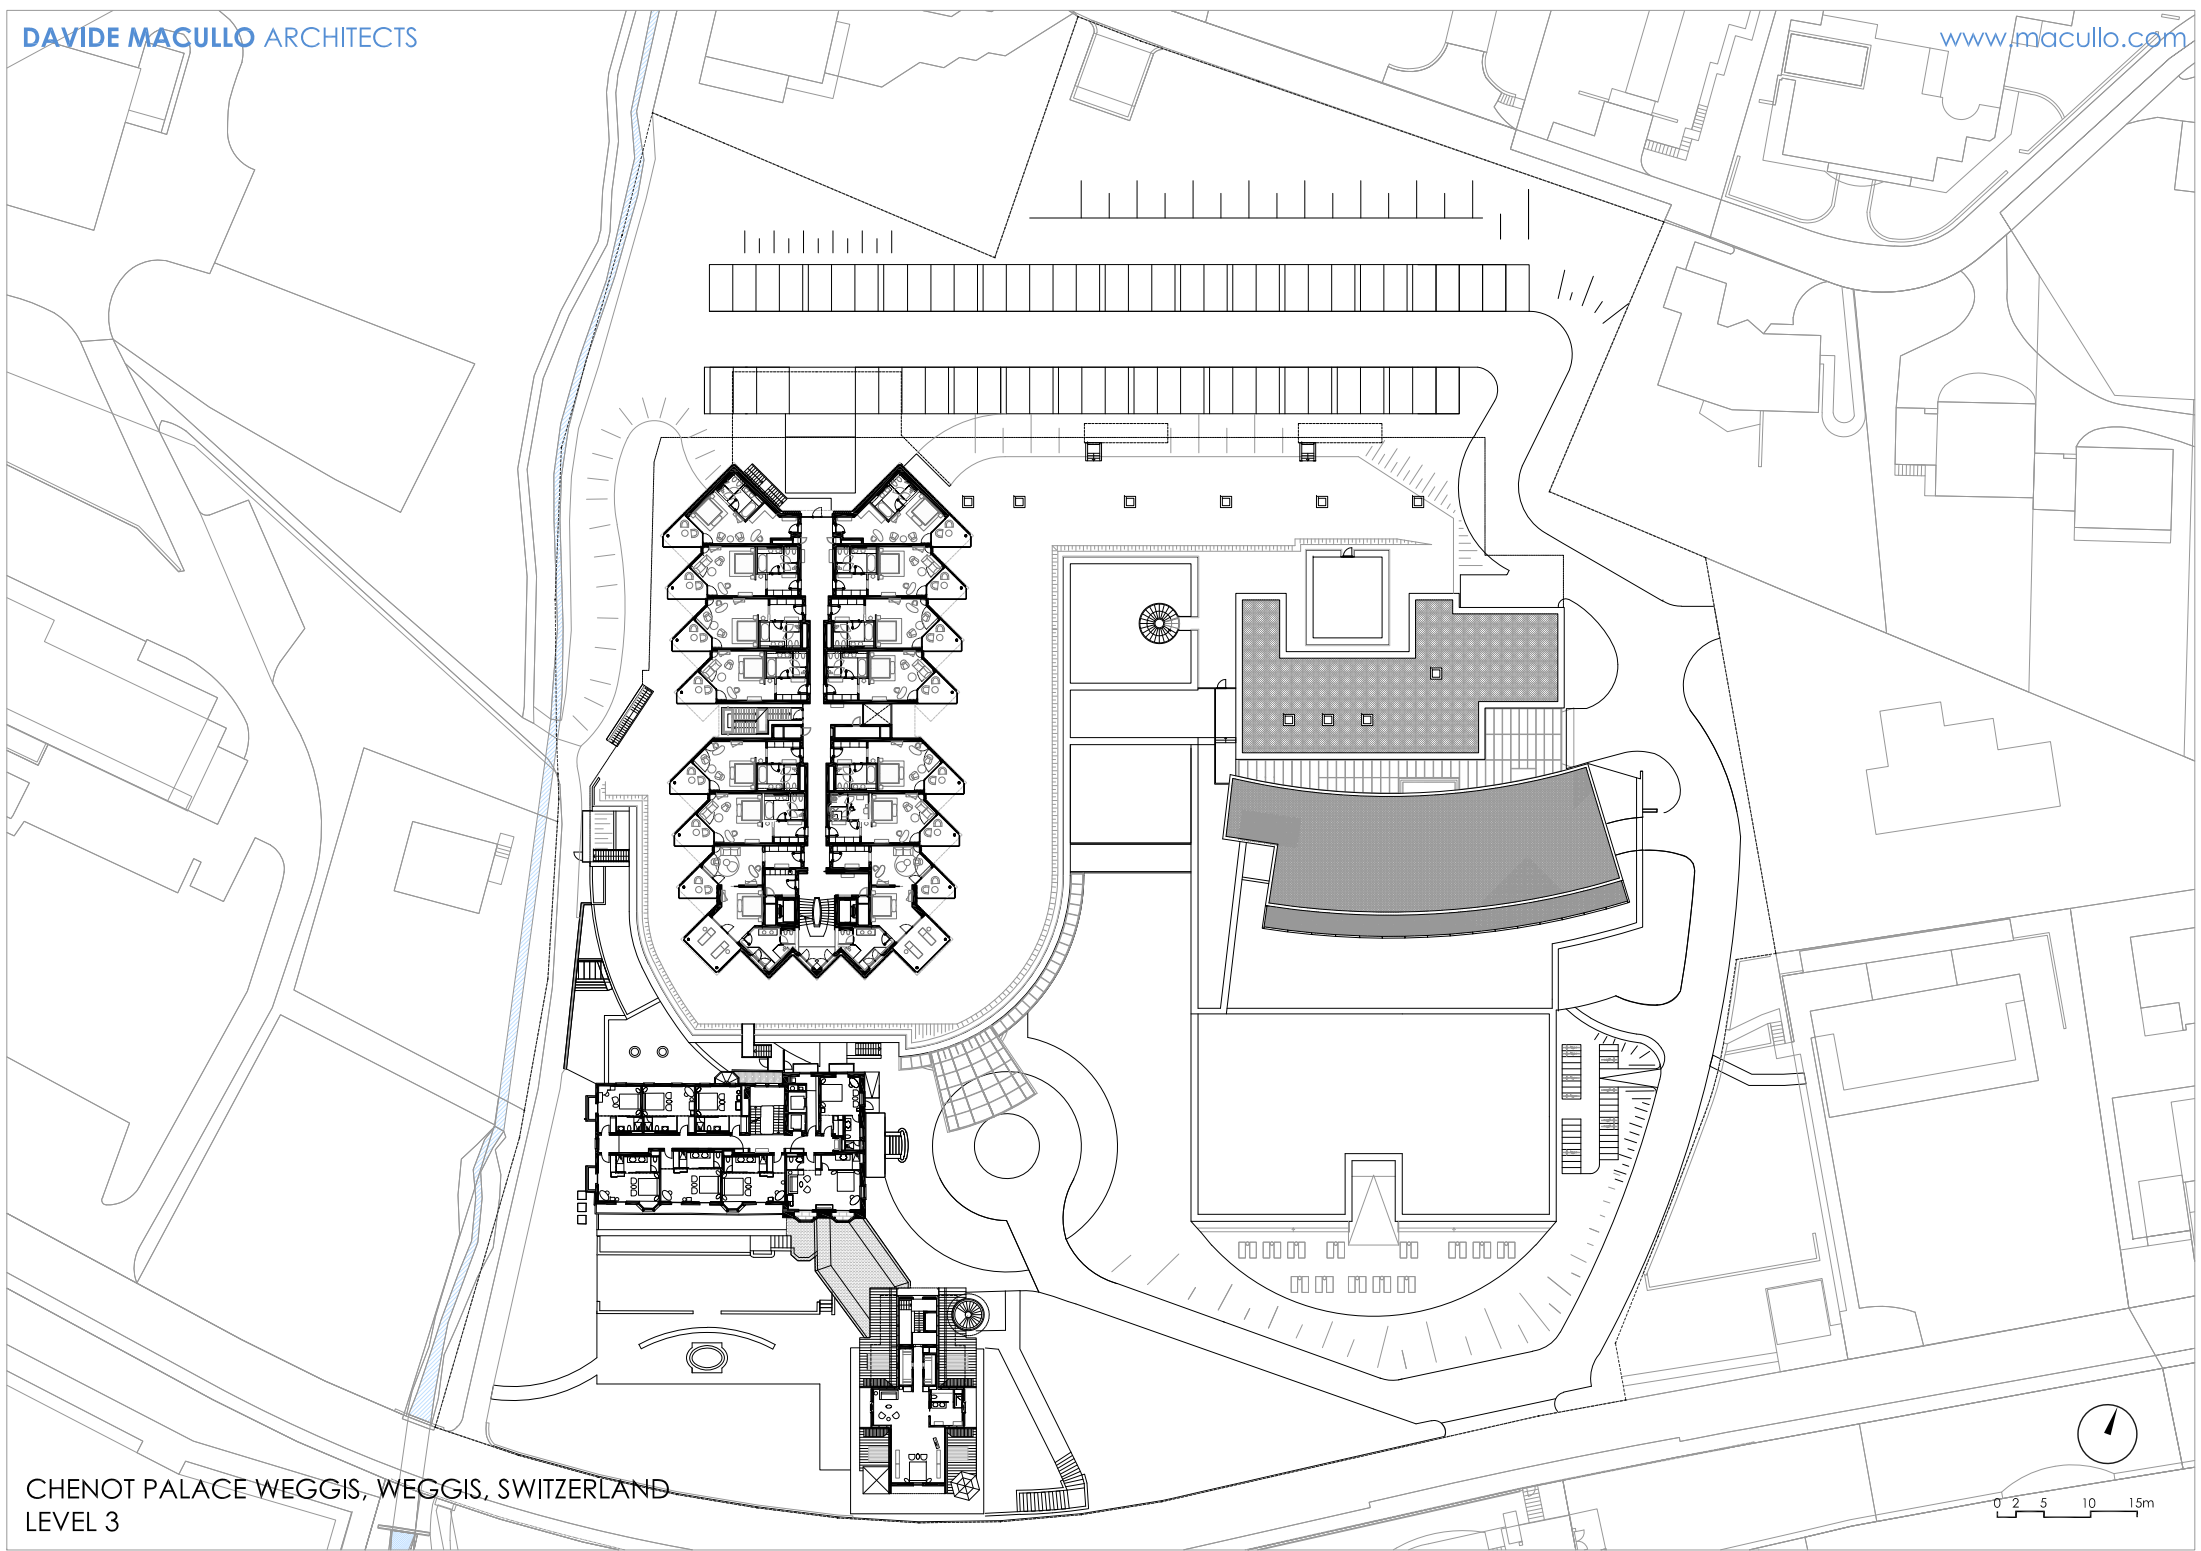

CHENOT PALACE WEGGIS, WEGGIS, SWITZERLAND
LEVEL 3

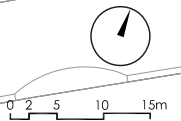


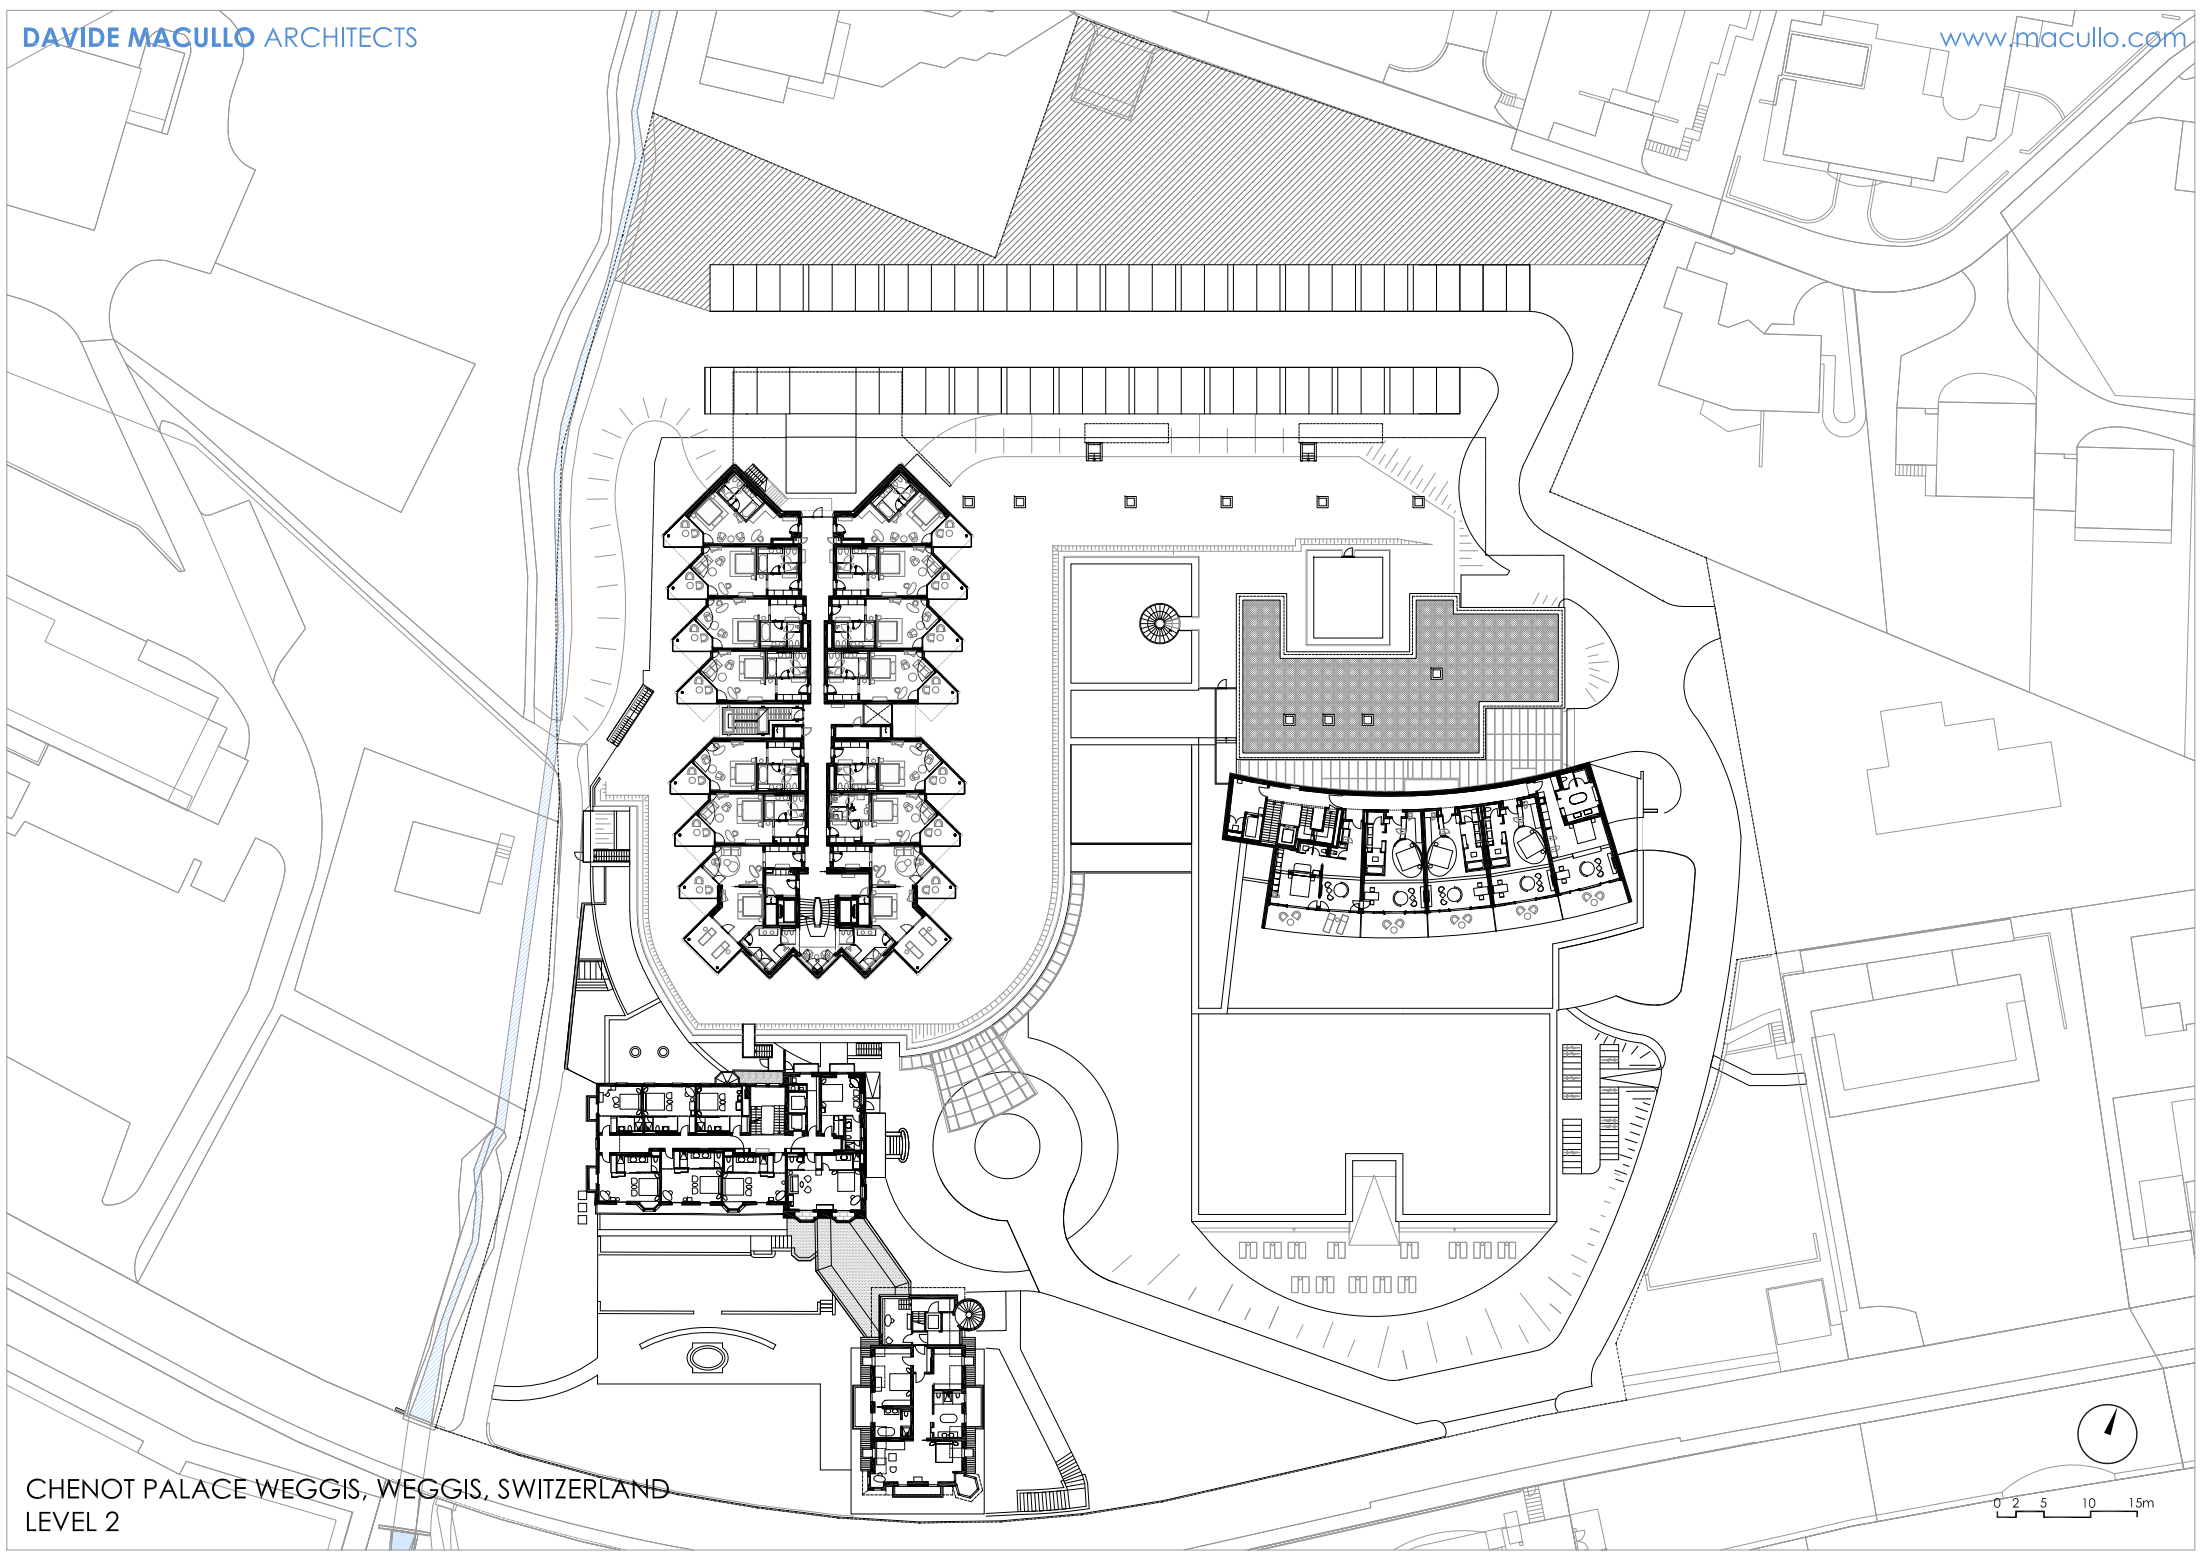


CHENOT PALACE WEGGIS, WEGGIS, SWITZERLAND
LEVEL 2




0 2 5 10 15m

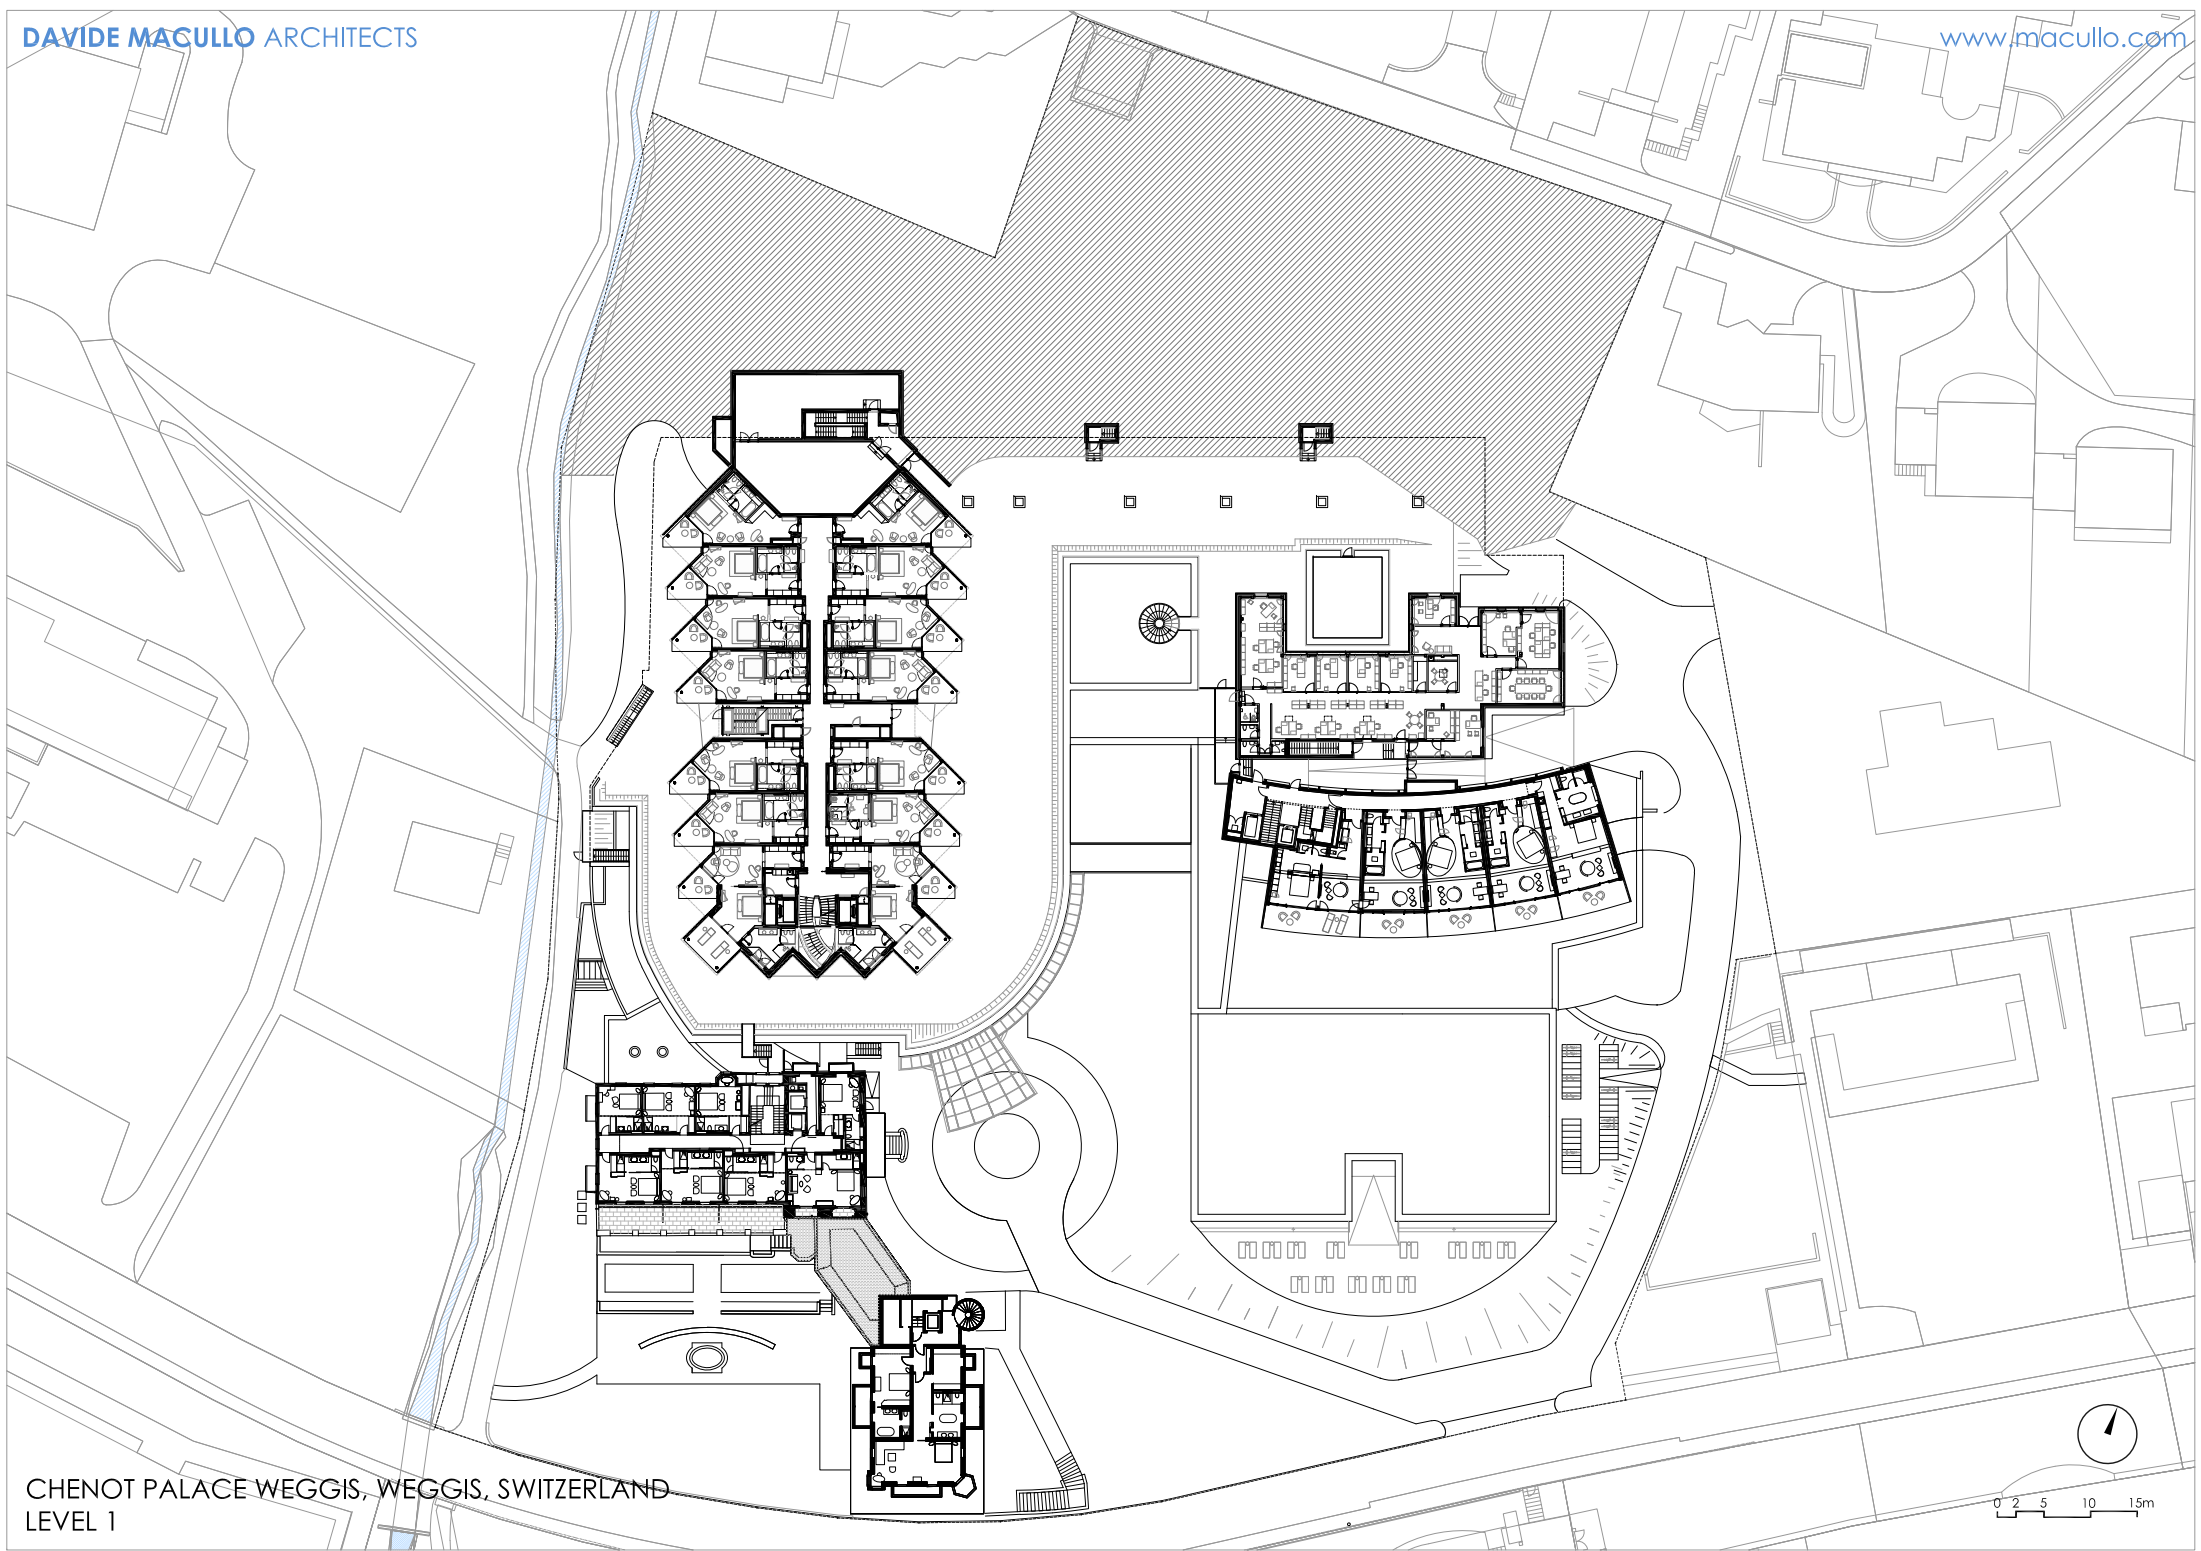



CHENOT PALACE WEGGIS, WEGGIS, SWITZERLAND
LEVEL 1

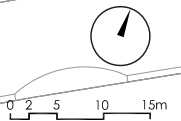

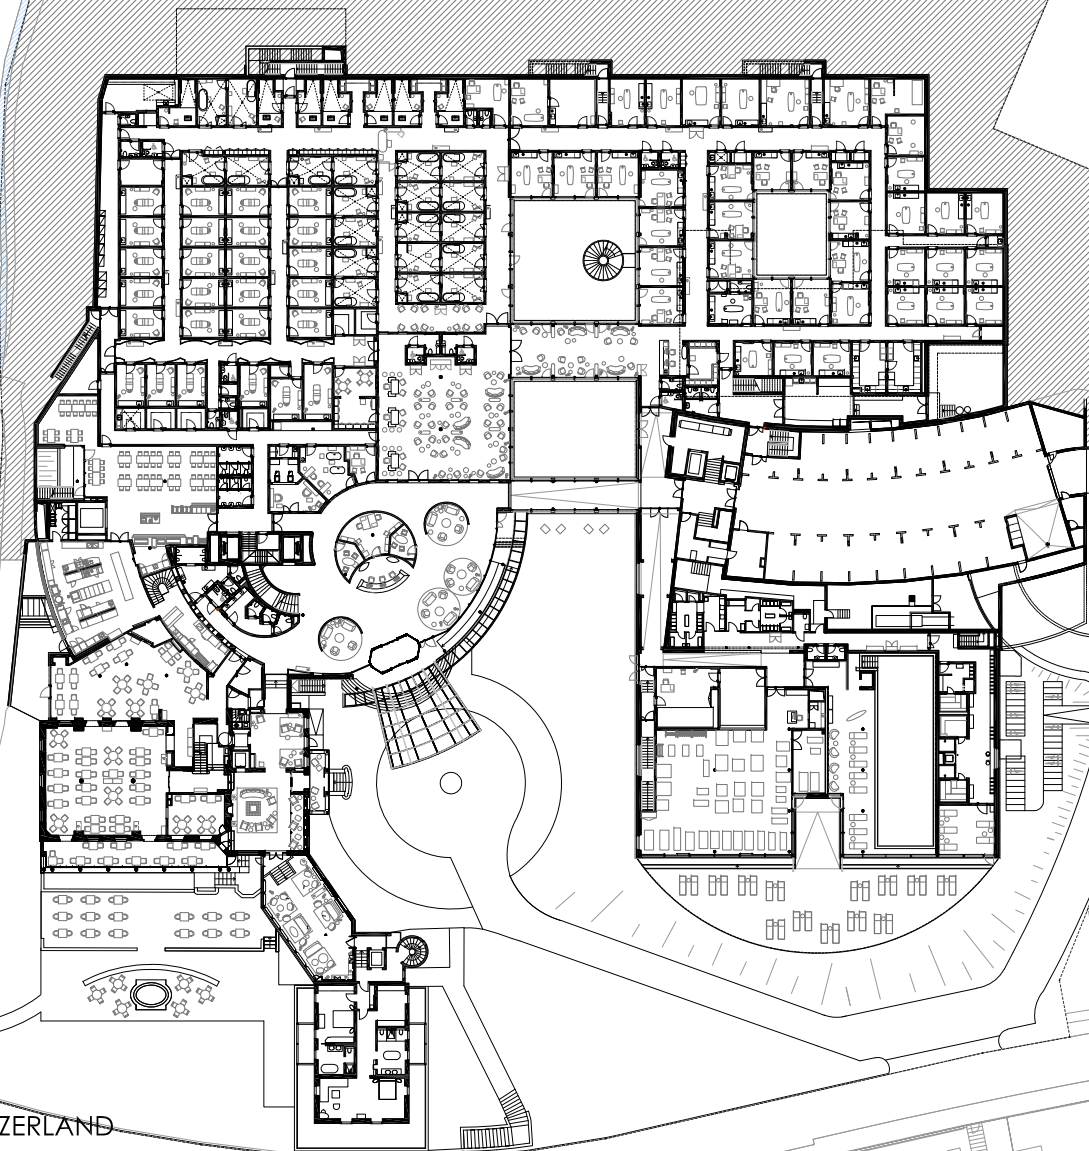



CHENOT PALACE WEGGIS, WEGGIS, SWITZERLAND
LEVEL 0

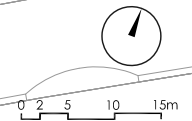

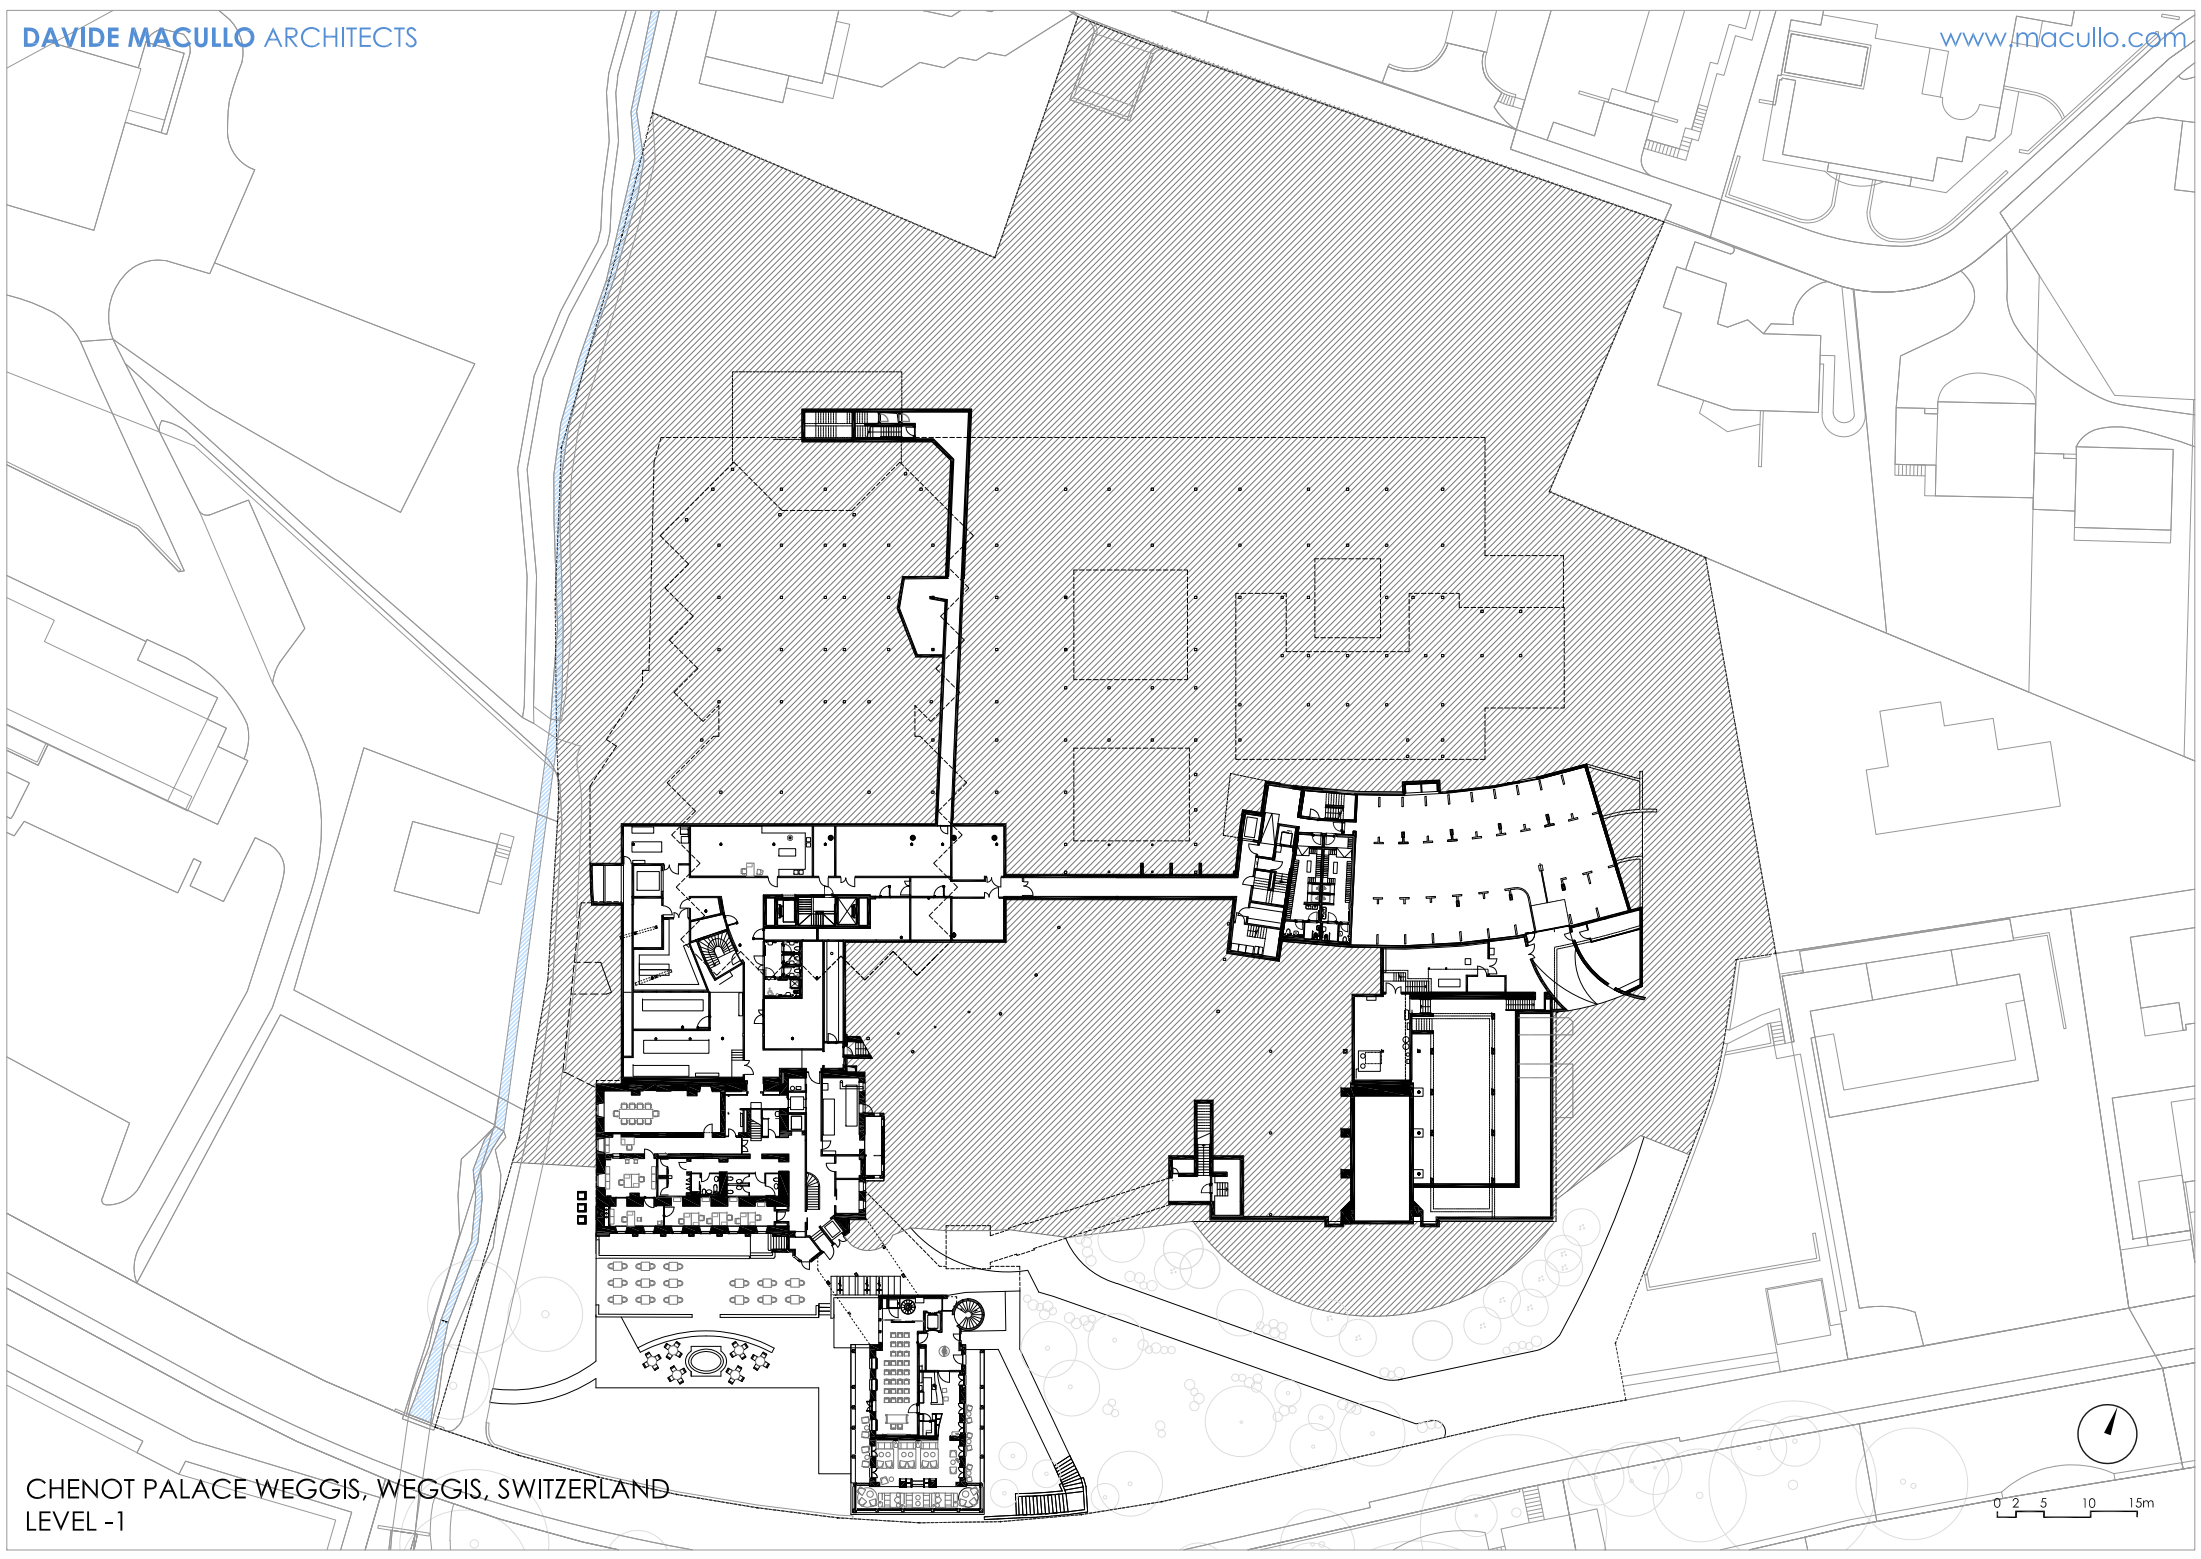



CHENOT PALACE WEGGIS, WEGGIS, SWITZERLAND
LEVEL -1

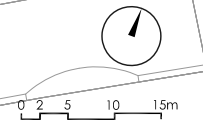

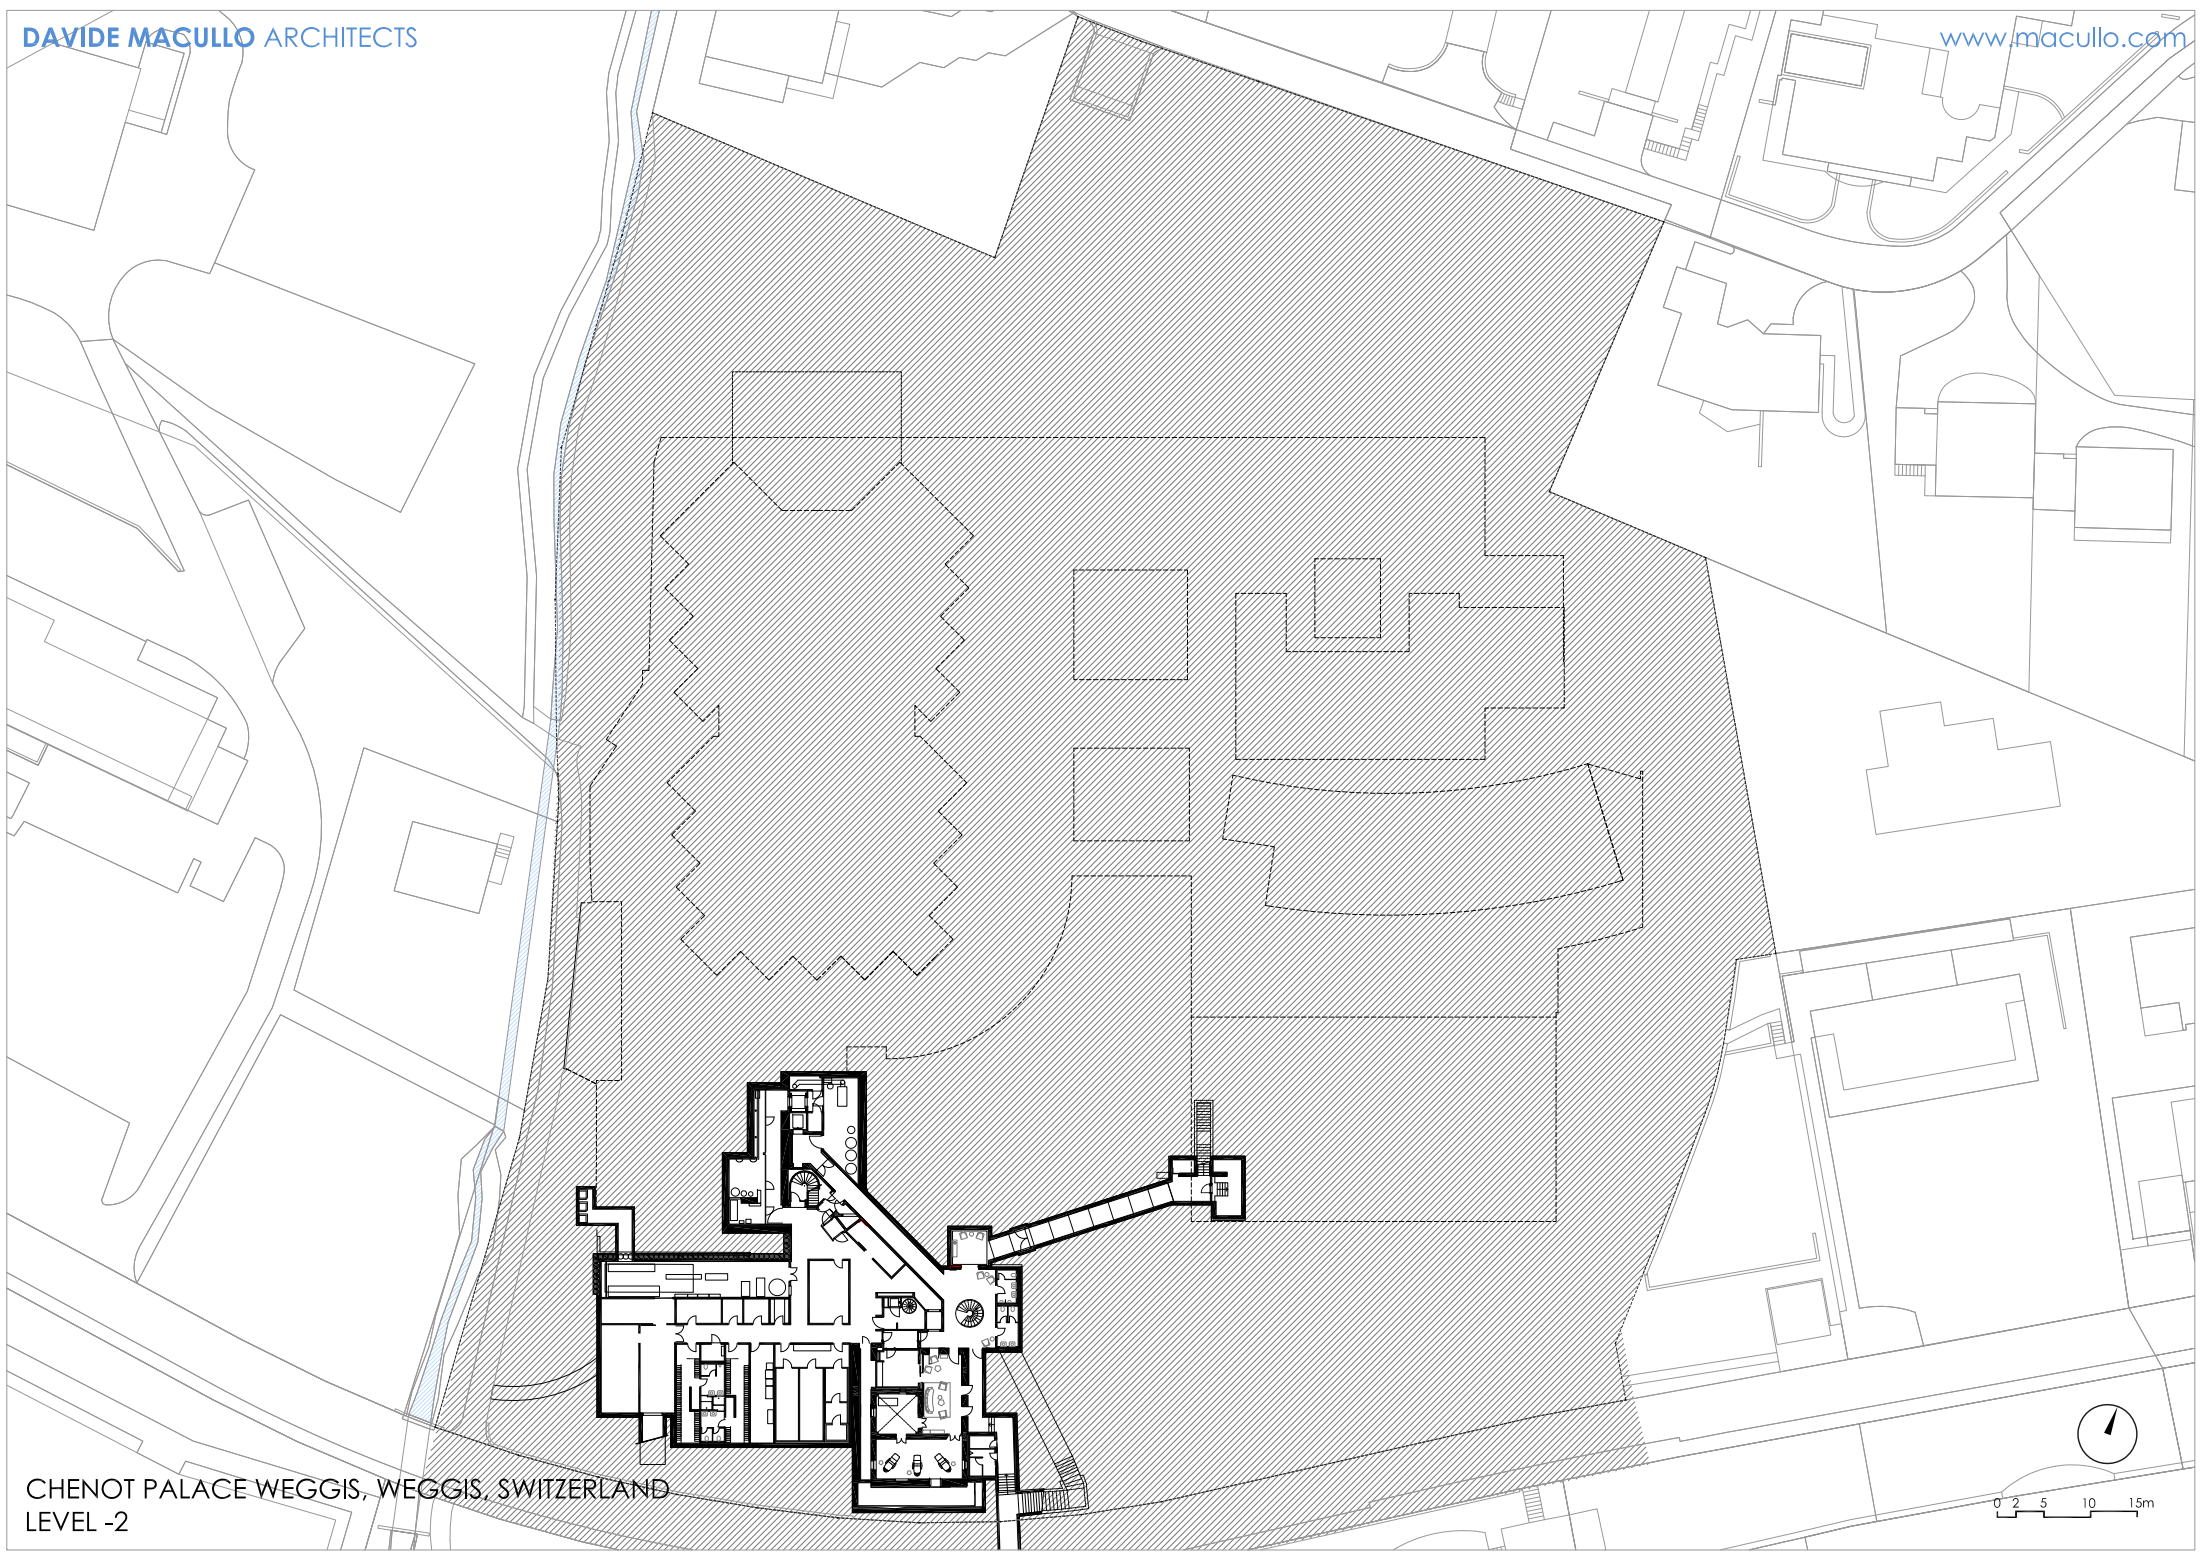



CHENOT PALACE WEGGIS, WEGGIS, SWITZERLAND
LEVEL -2

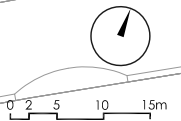

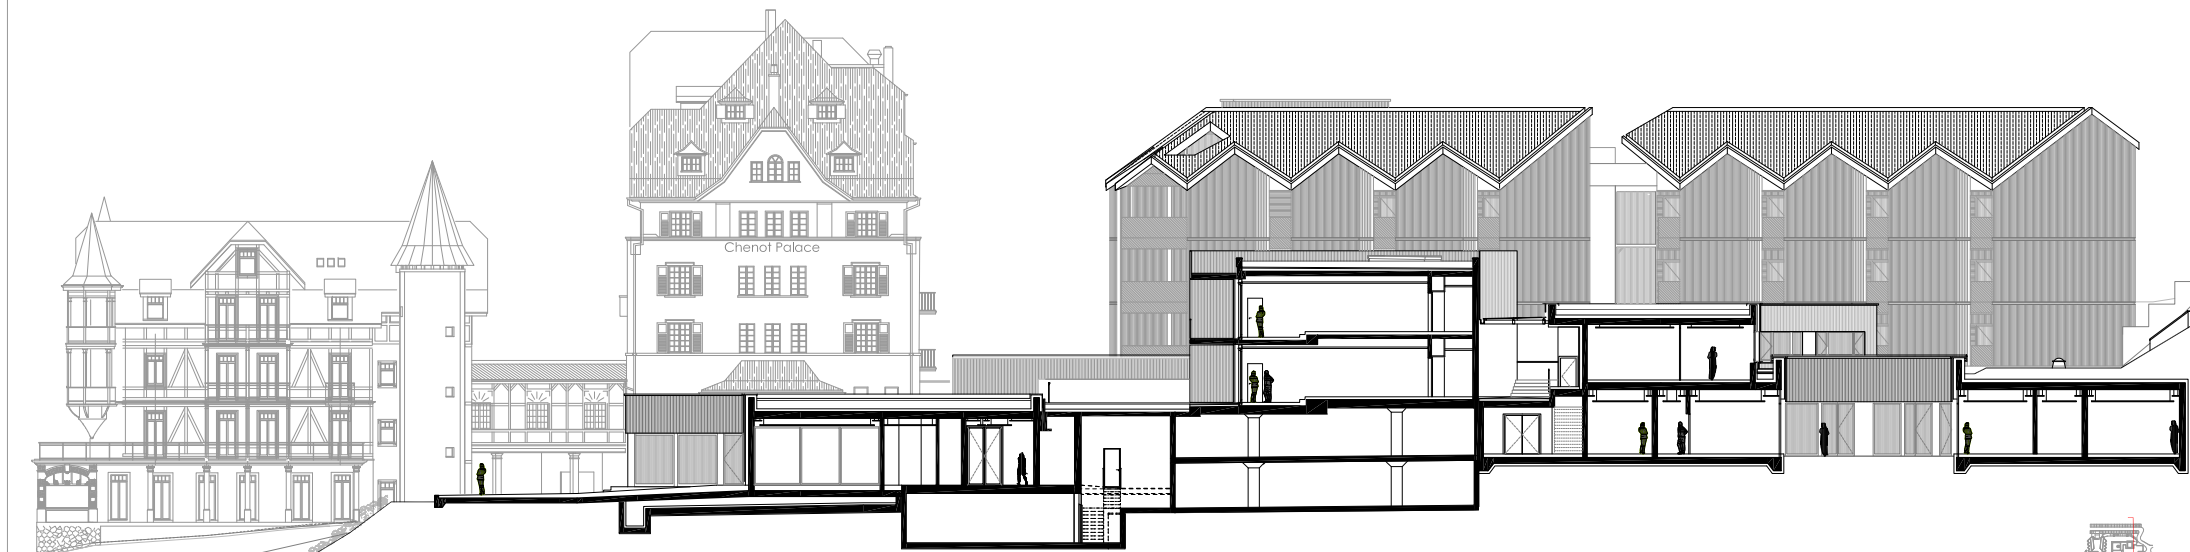

LONG SECTION

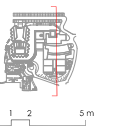

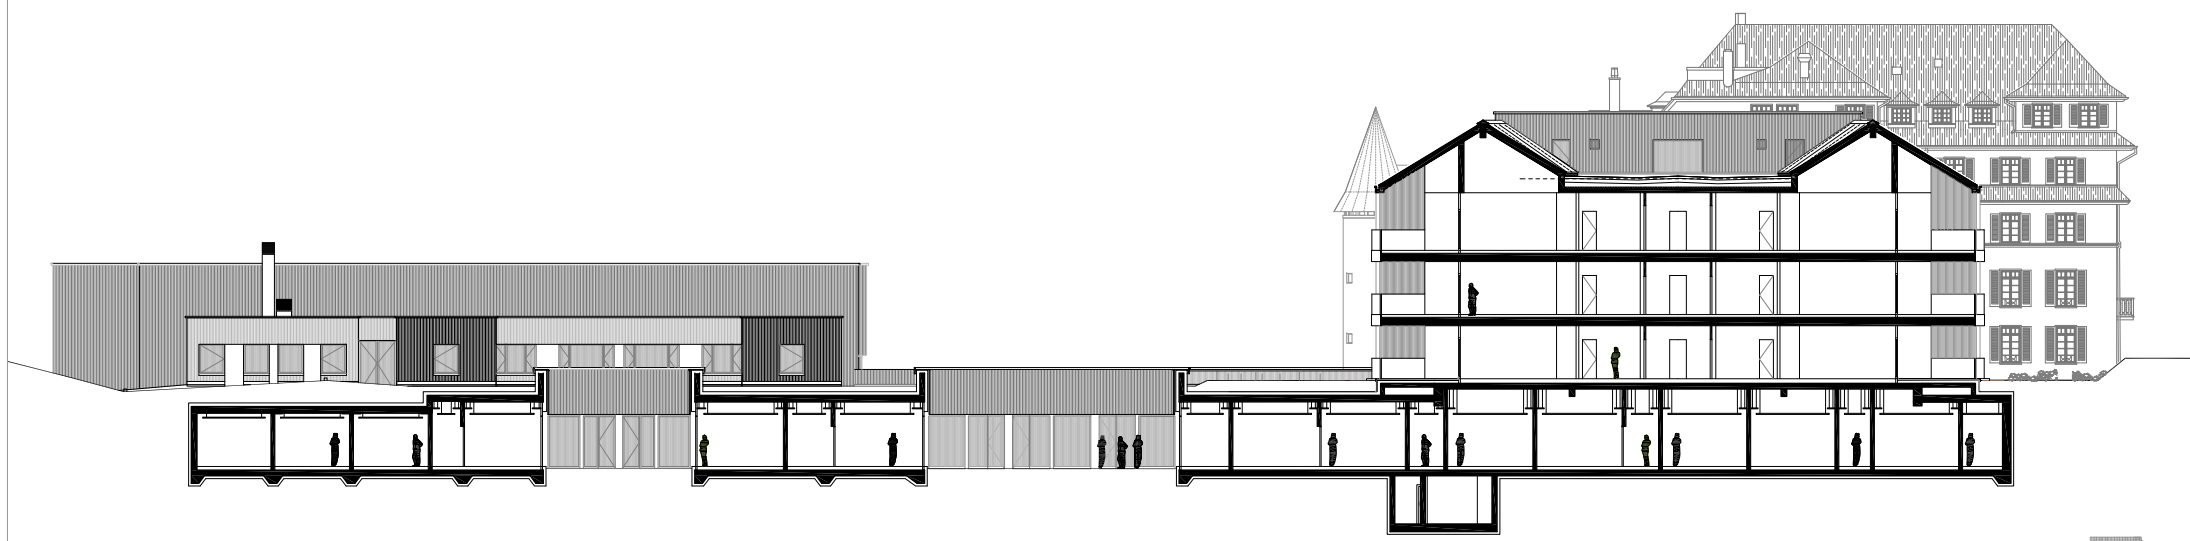

CROSS SECTION

