




Grundriss Erdgeschoss M 1:200

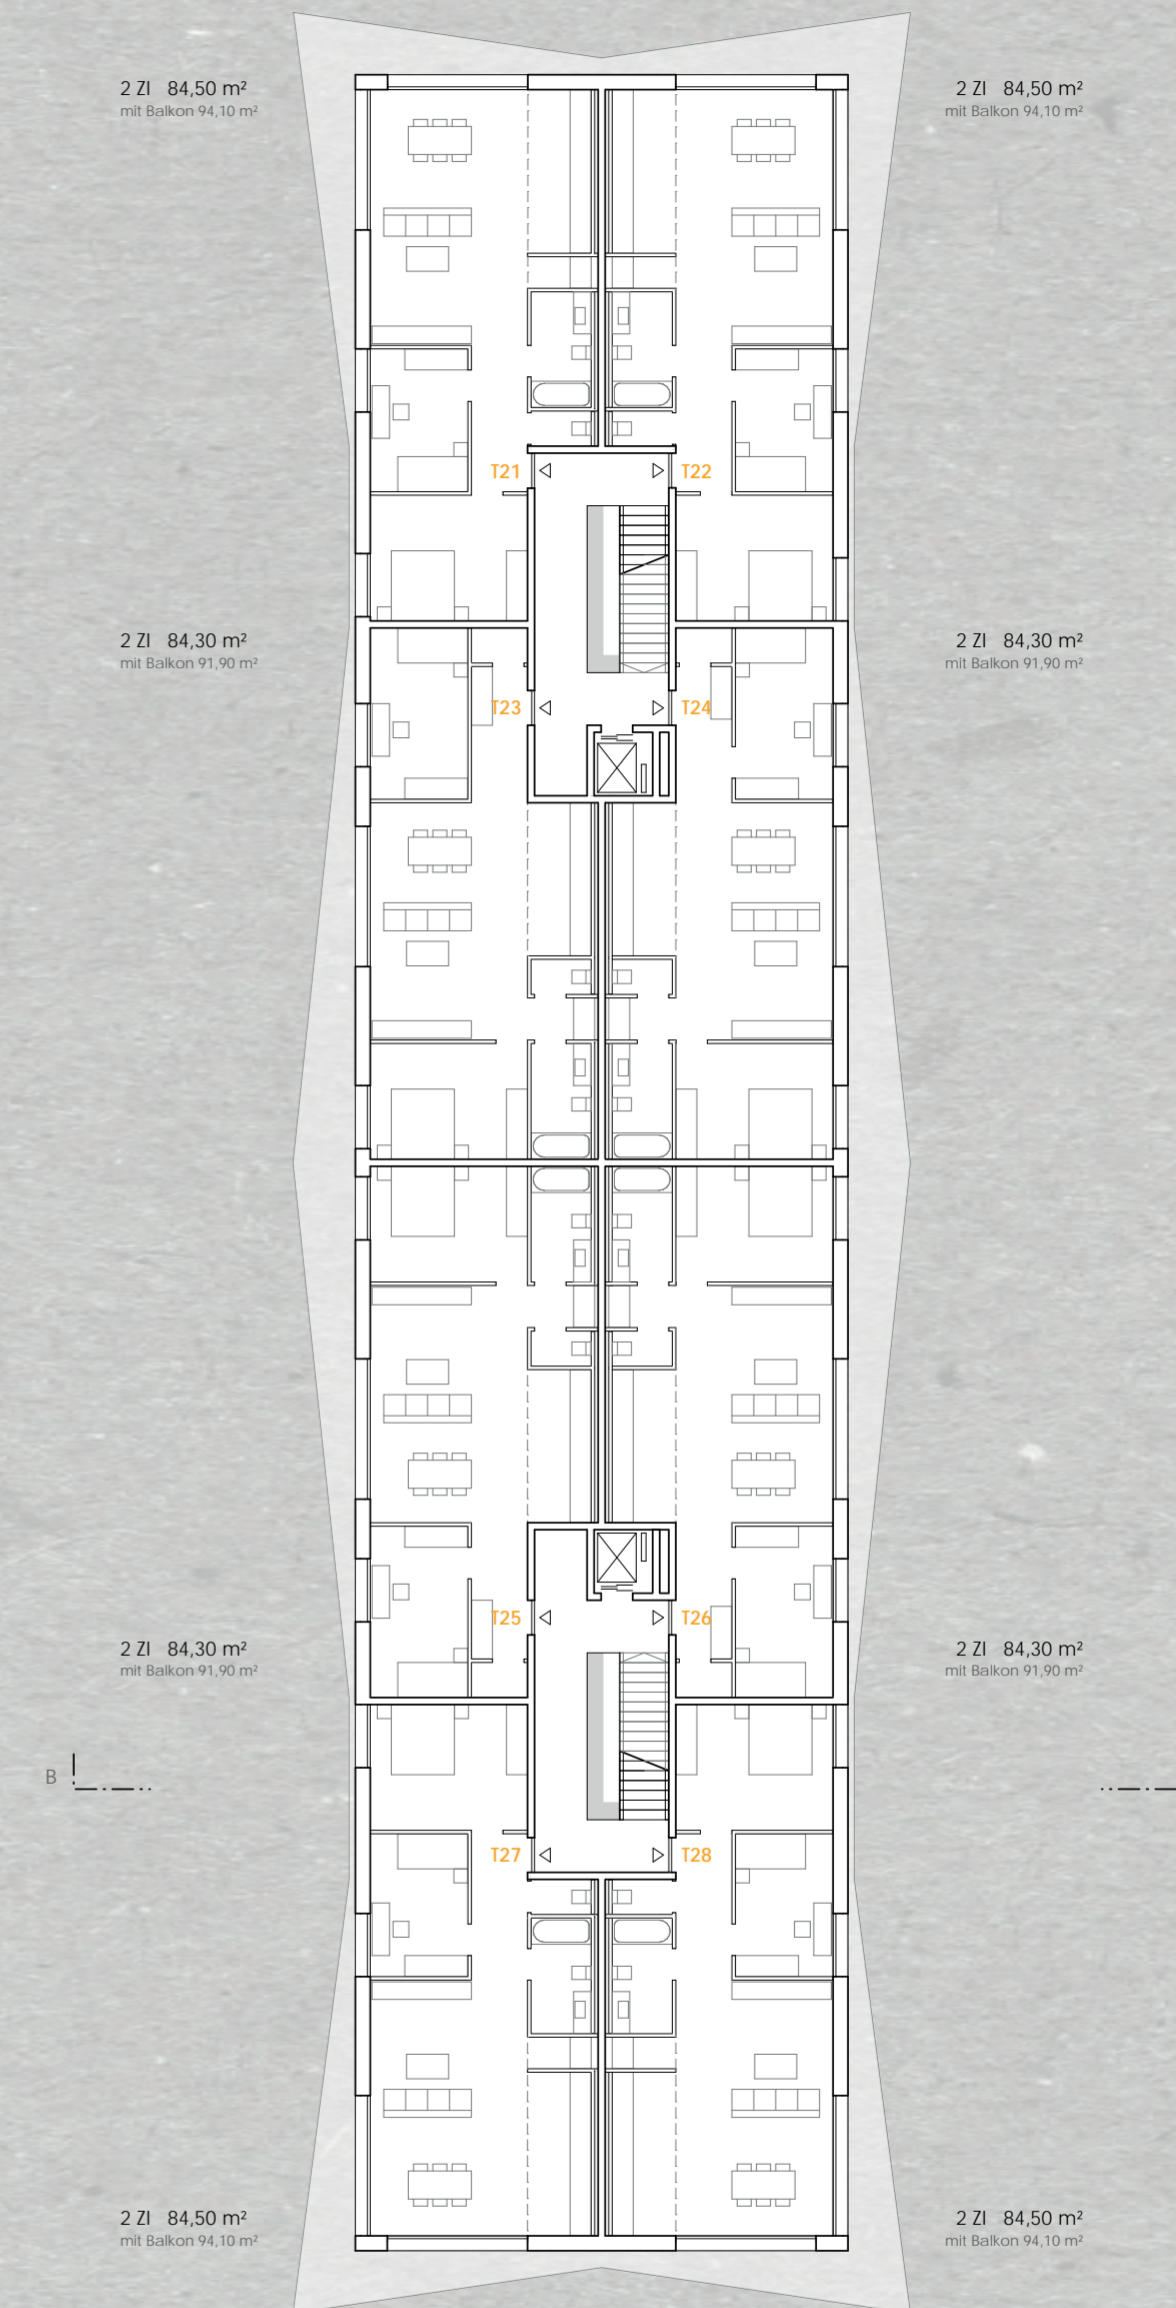

Grundriss OG 3 M 1:200