



SECTION ELEVATION A-05

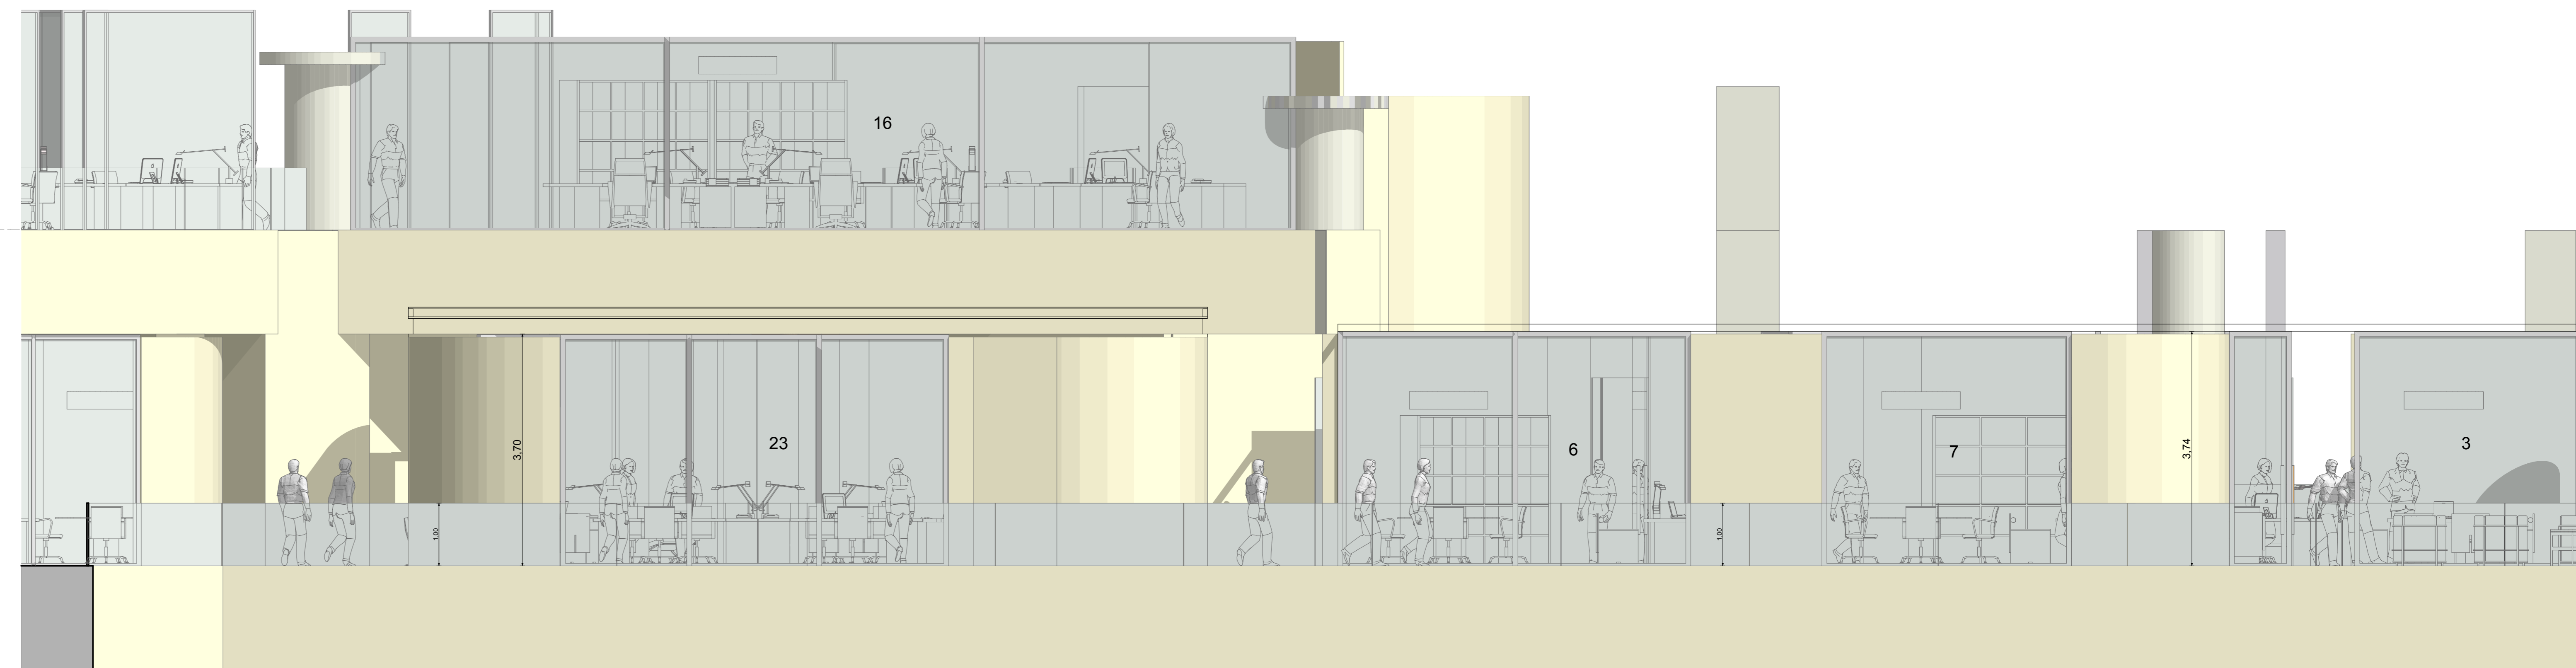

SECTION ELEVATION A-06

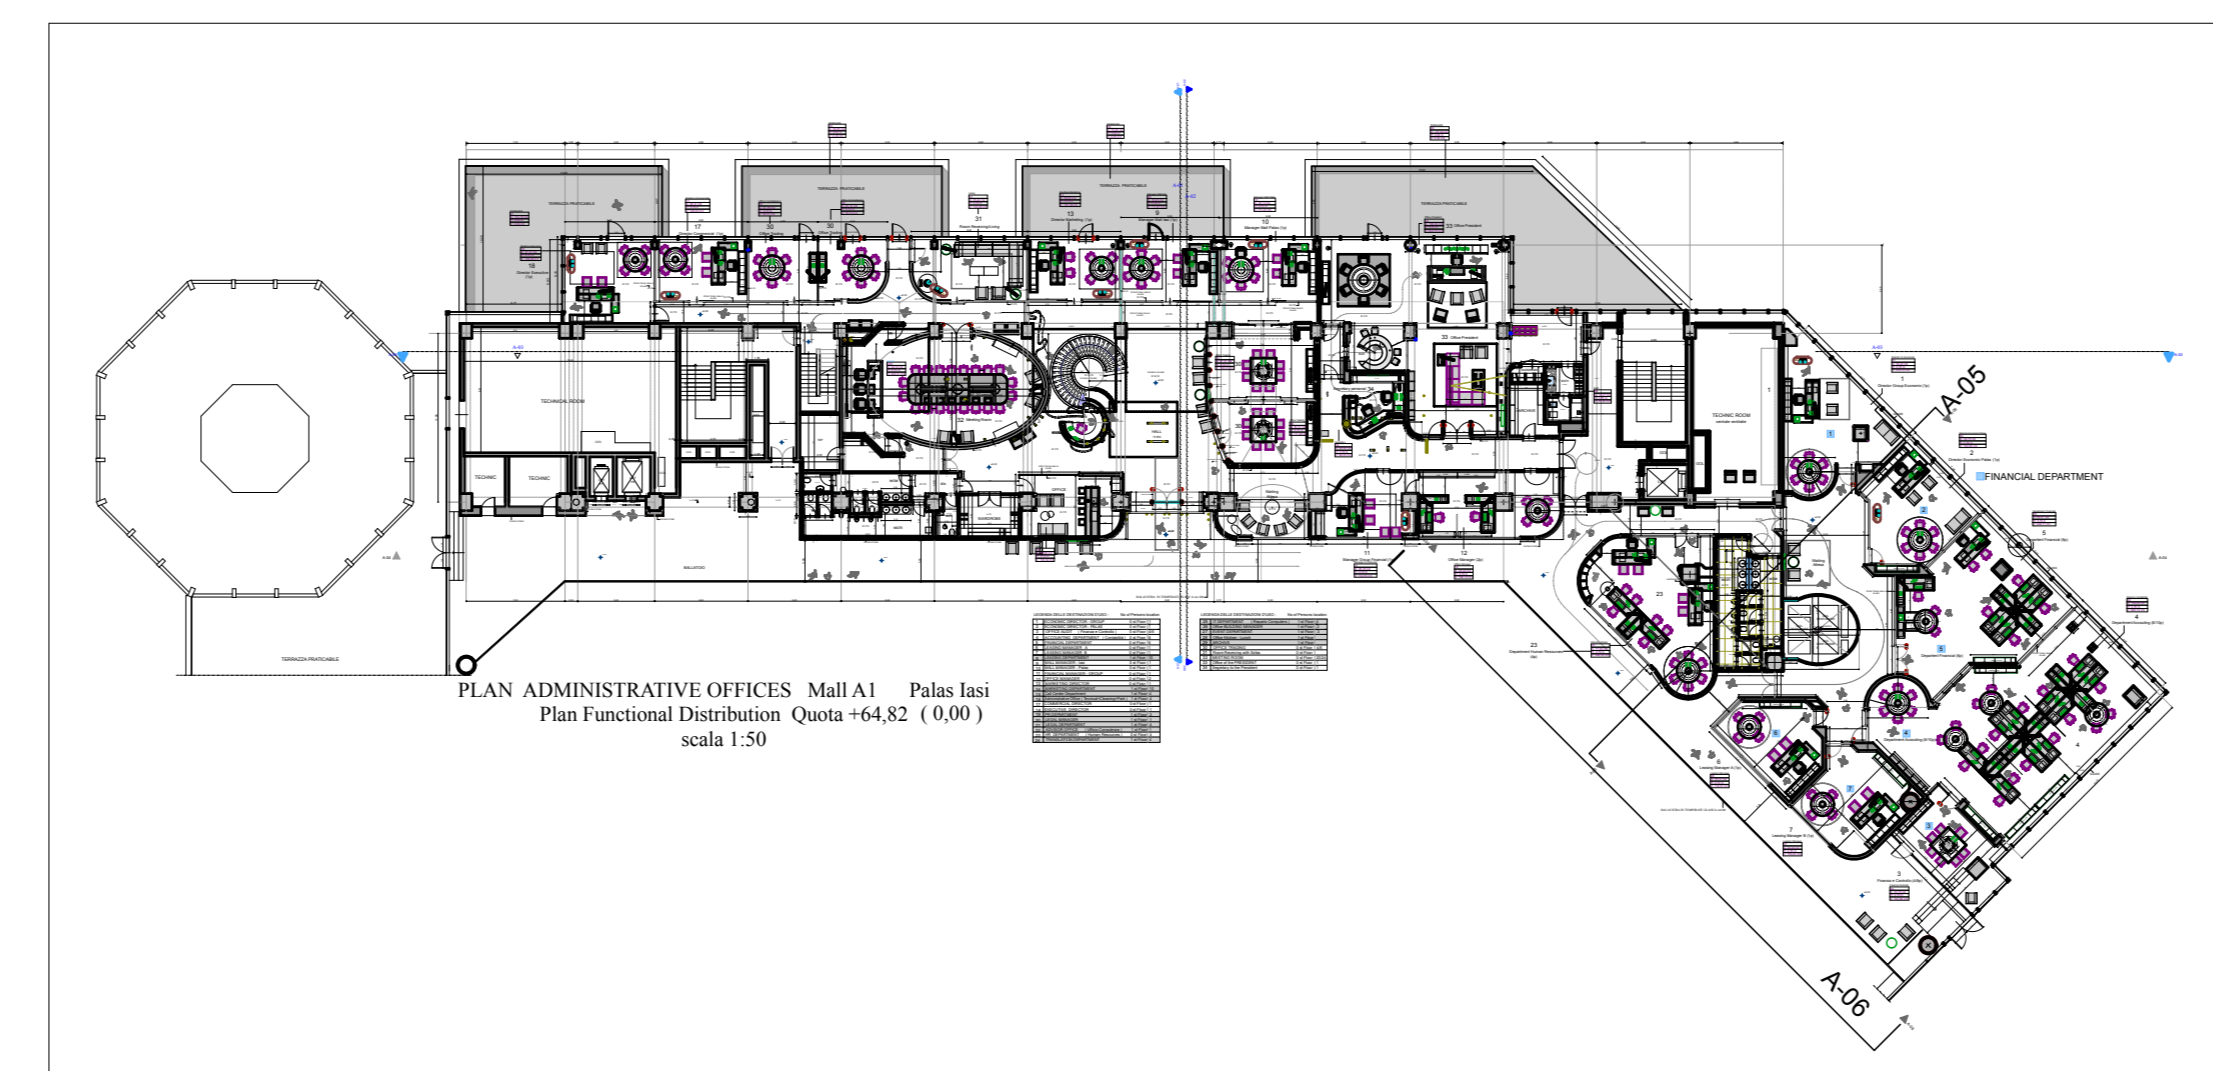

PROJECT PALAS Iasi

SECTION ELEVATION ADMINISTRATIVE OFFICE MALL A1

A-05 / A-06 SCALA 1:50