

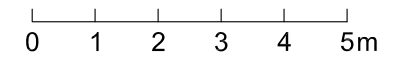


1F - Floor plan


- A - Entrance
- B - Reception
- C - Tea table
- D - Stairs
- E - Elevator
- F - Emergency Ladder
- G - Pool
- H - Sunroof

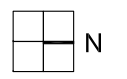

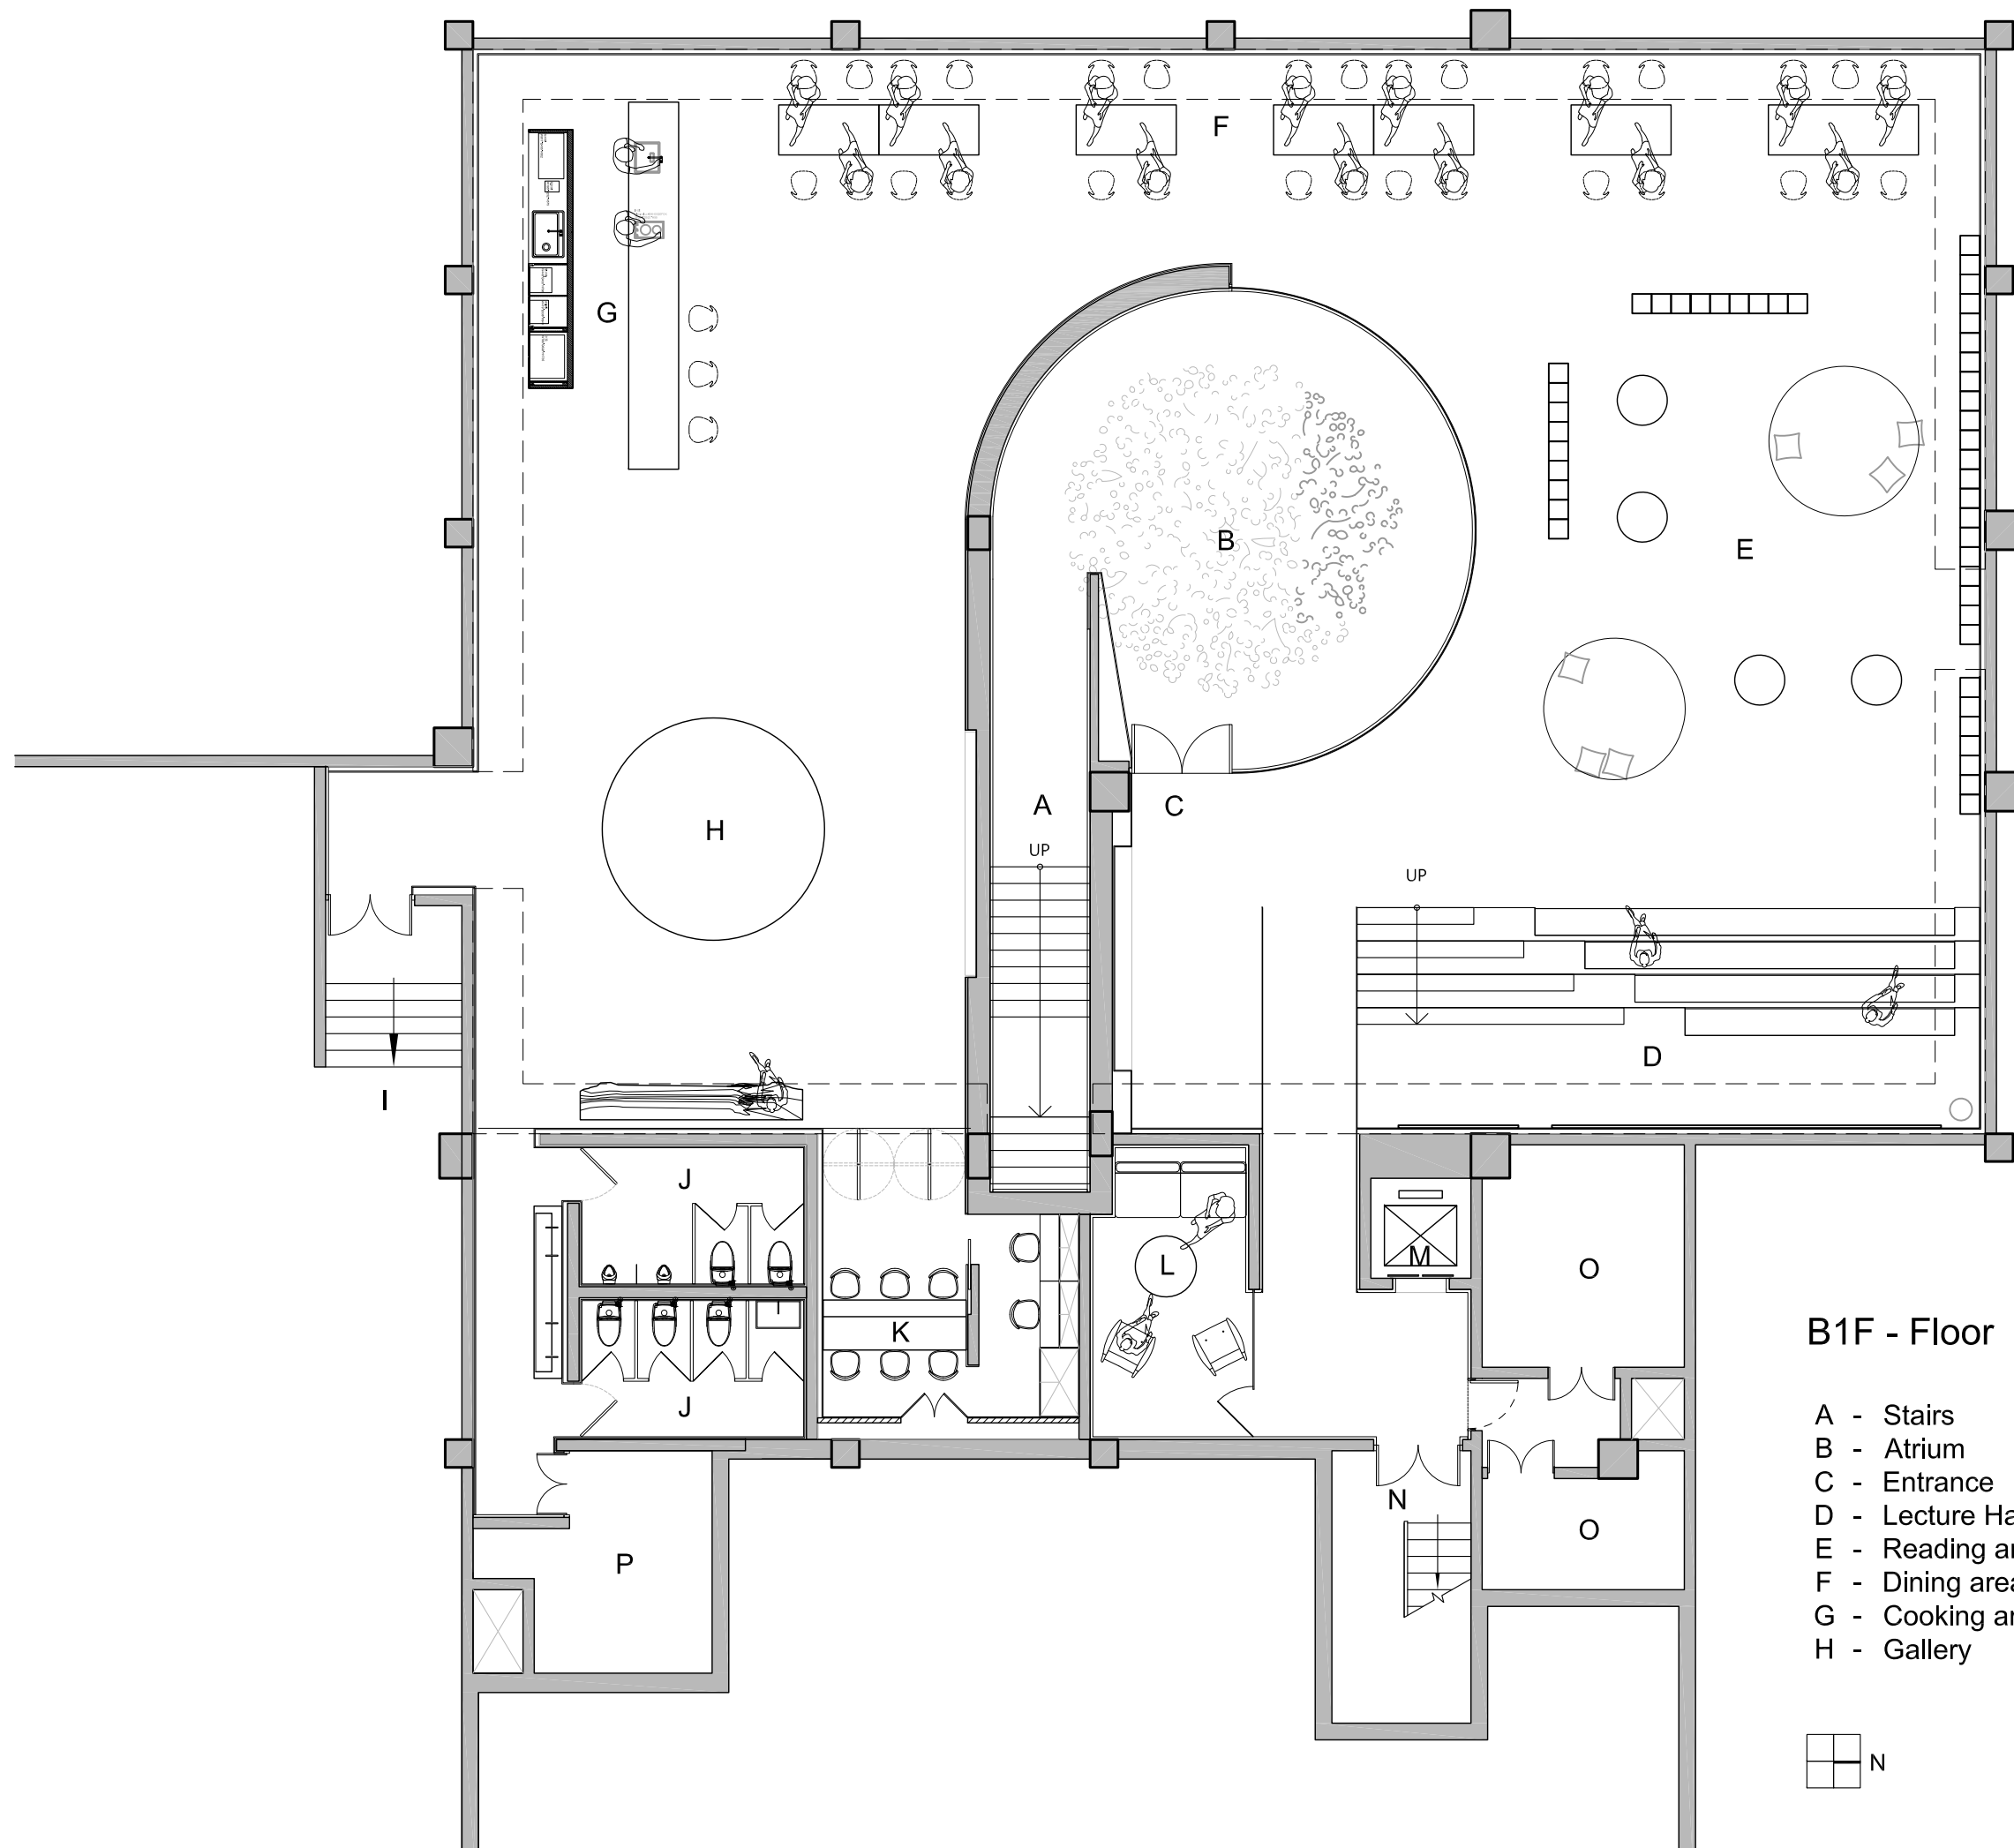

B1F - Floor plan

- | | |
|------------------|-----------------------------|
| A - Stairs | I - Garage |
| B - Atrium | J - Toilet |
| C - Entrance | K - Office |
| D - Lecture Hall | L - Meeting room |
| E - Reading area | M - Elevator |
| F - Dining area | N - Emergency Ladder |
| G - Cooking area | O - Power distribution room |
| H - Gallery | P - Storage |

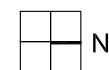

0 1 2 3 4 5m