
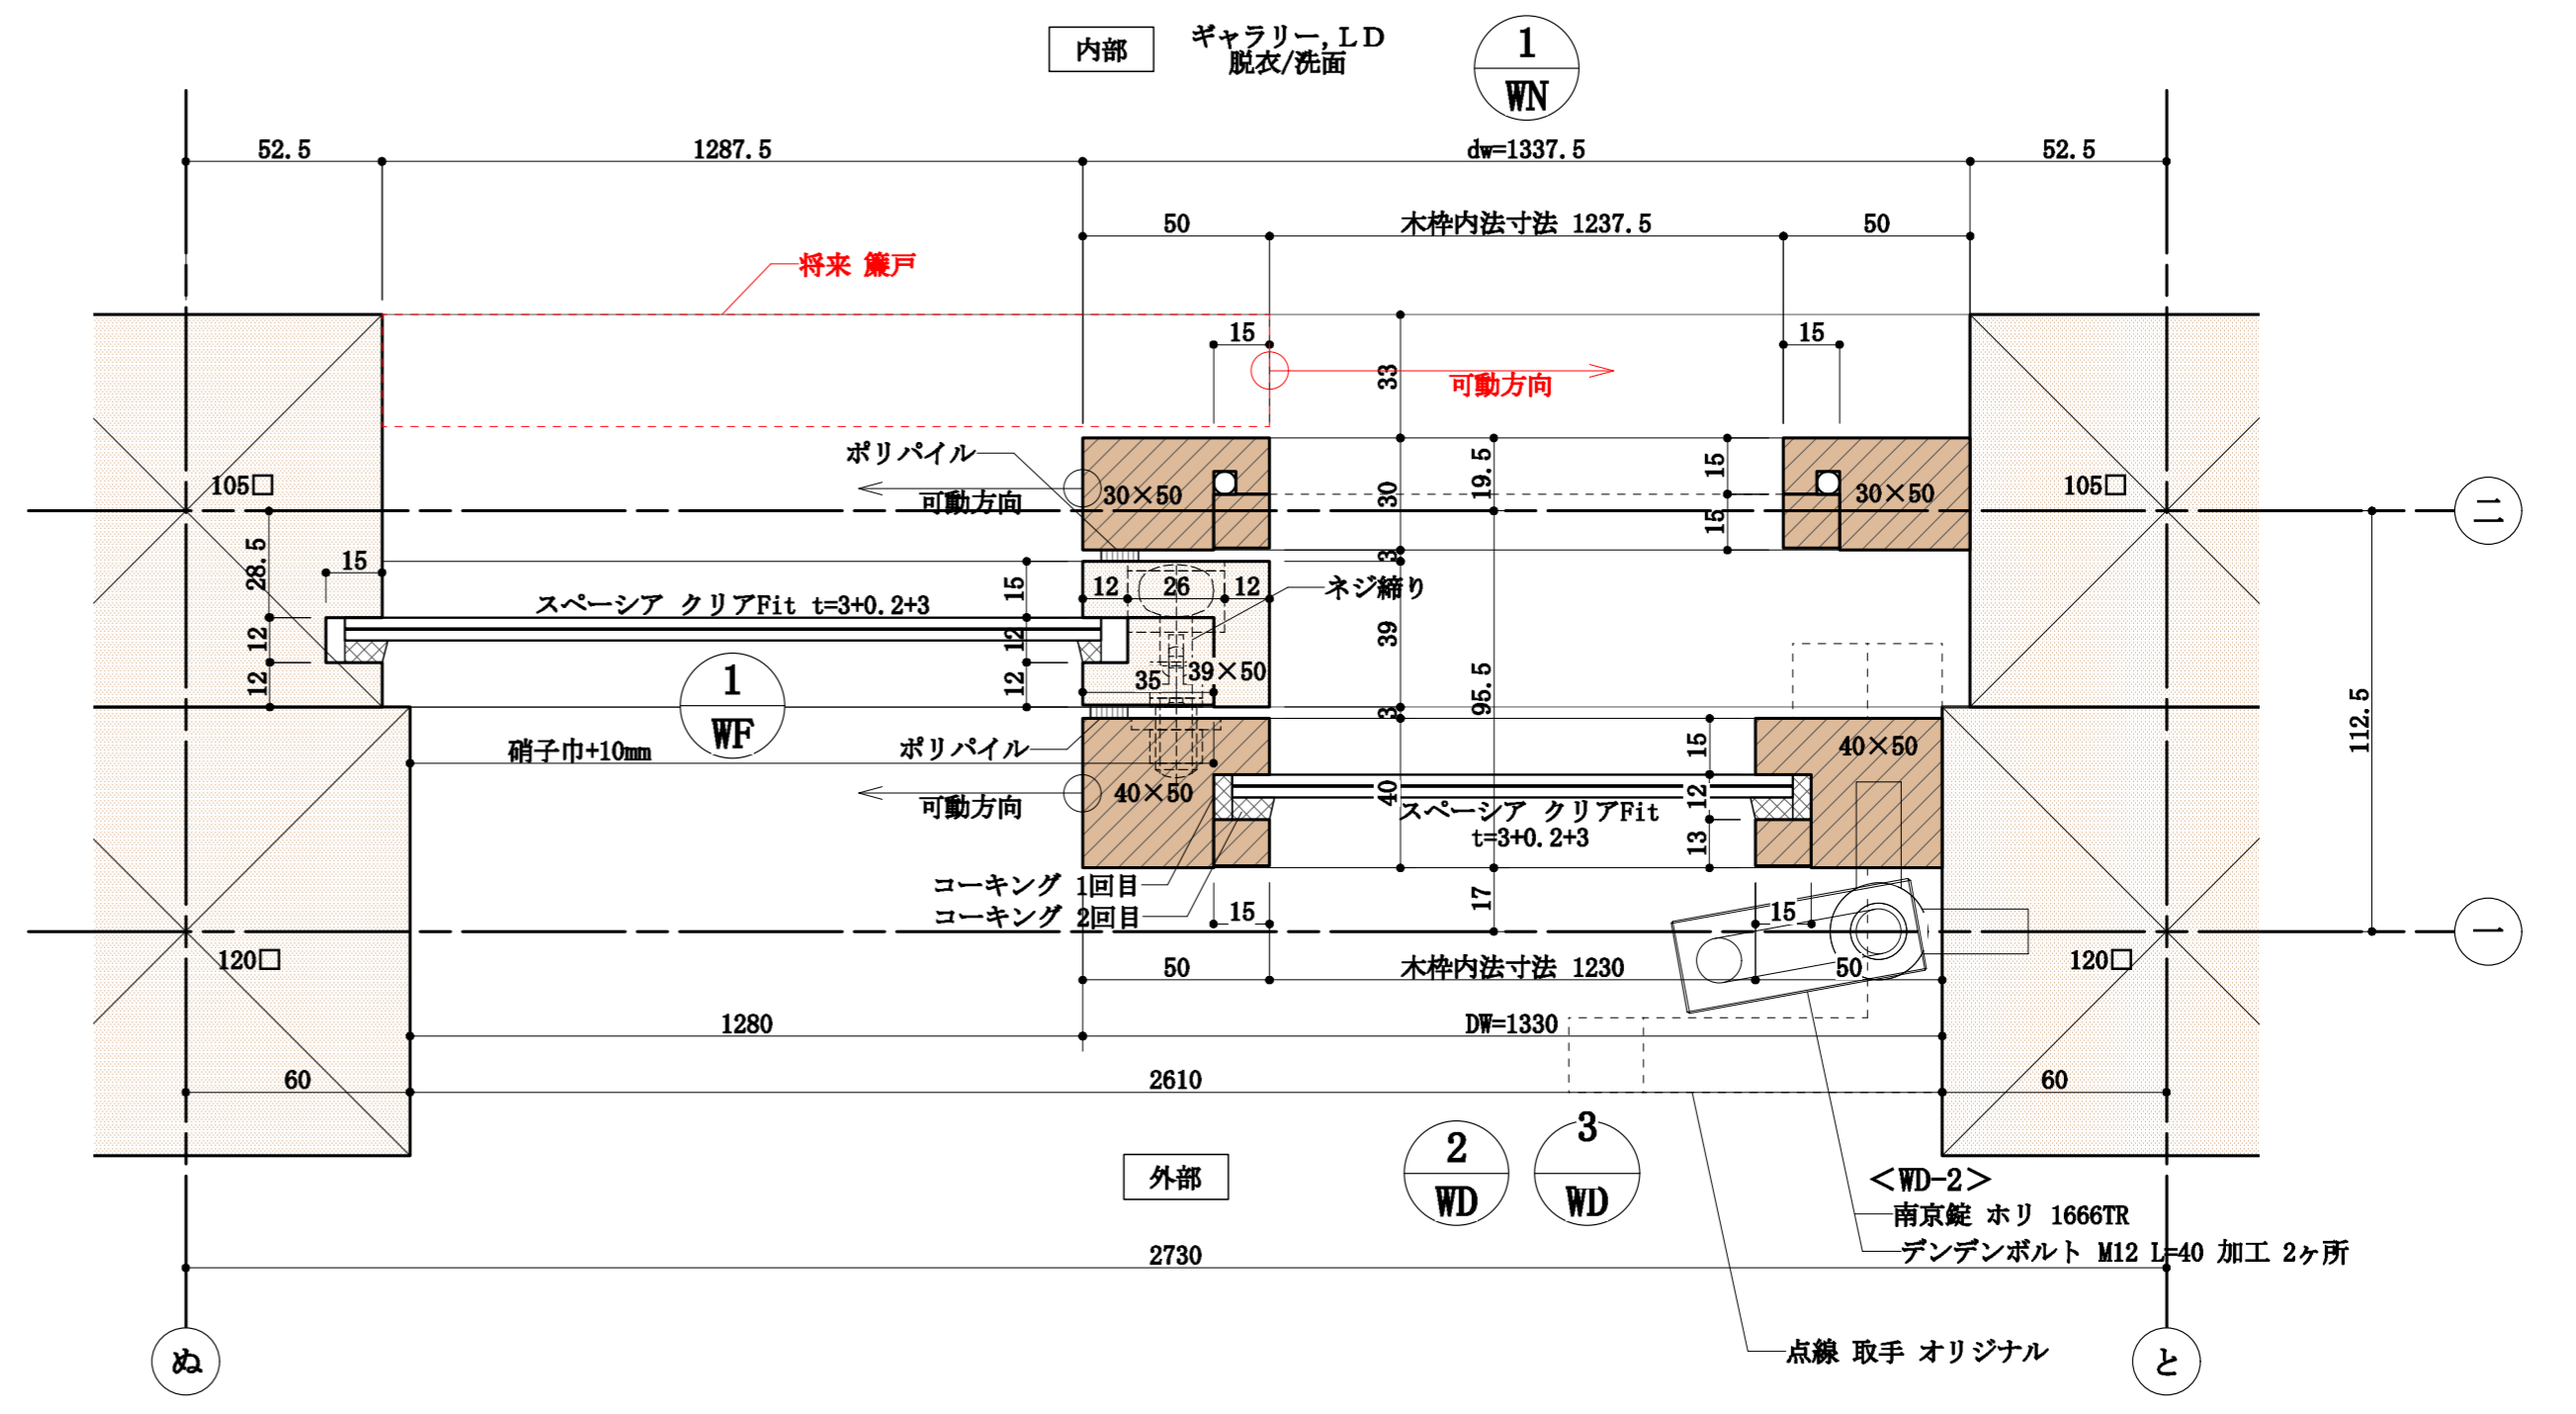


WD-2,3,WF-1,WN-1 断面詳細図 1:2

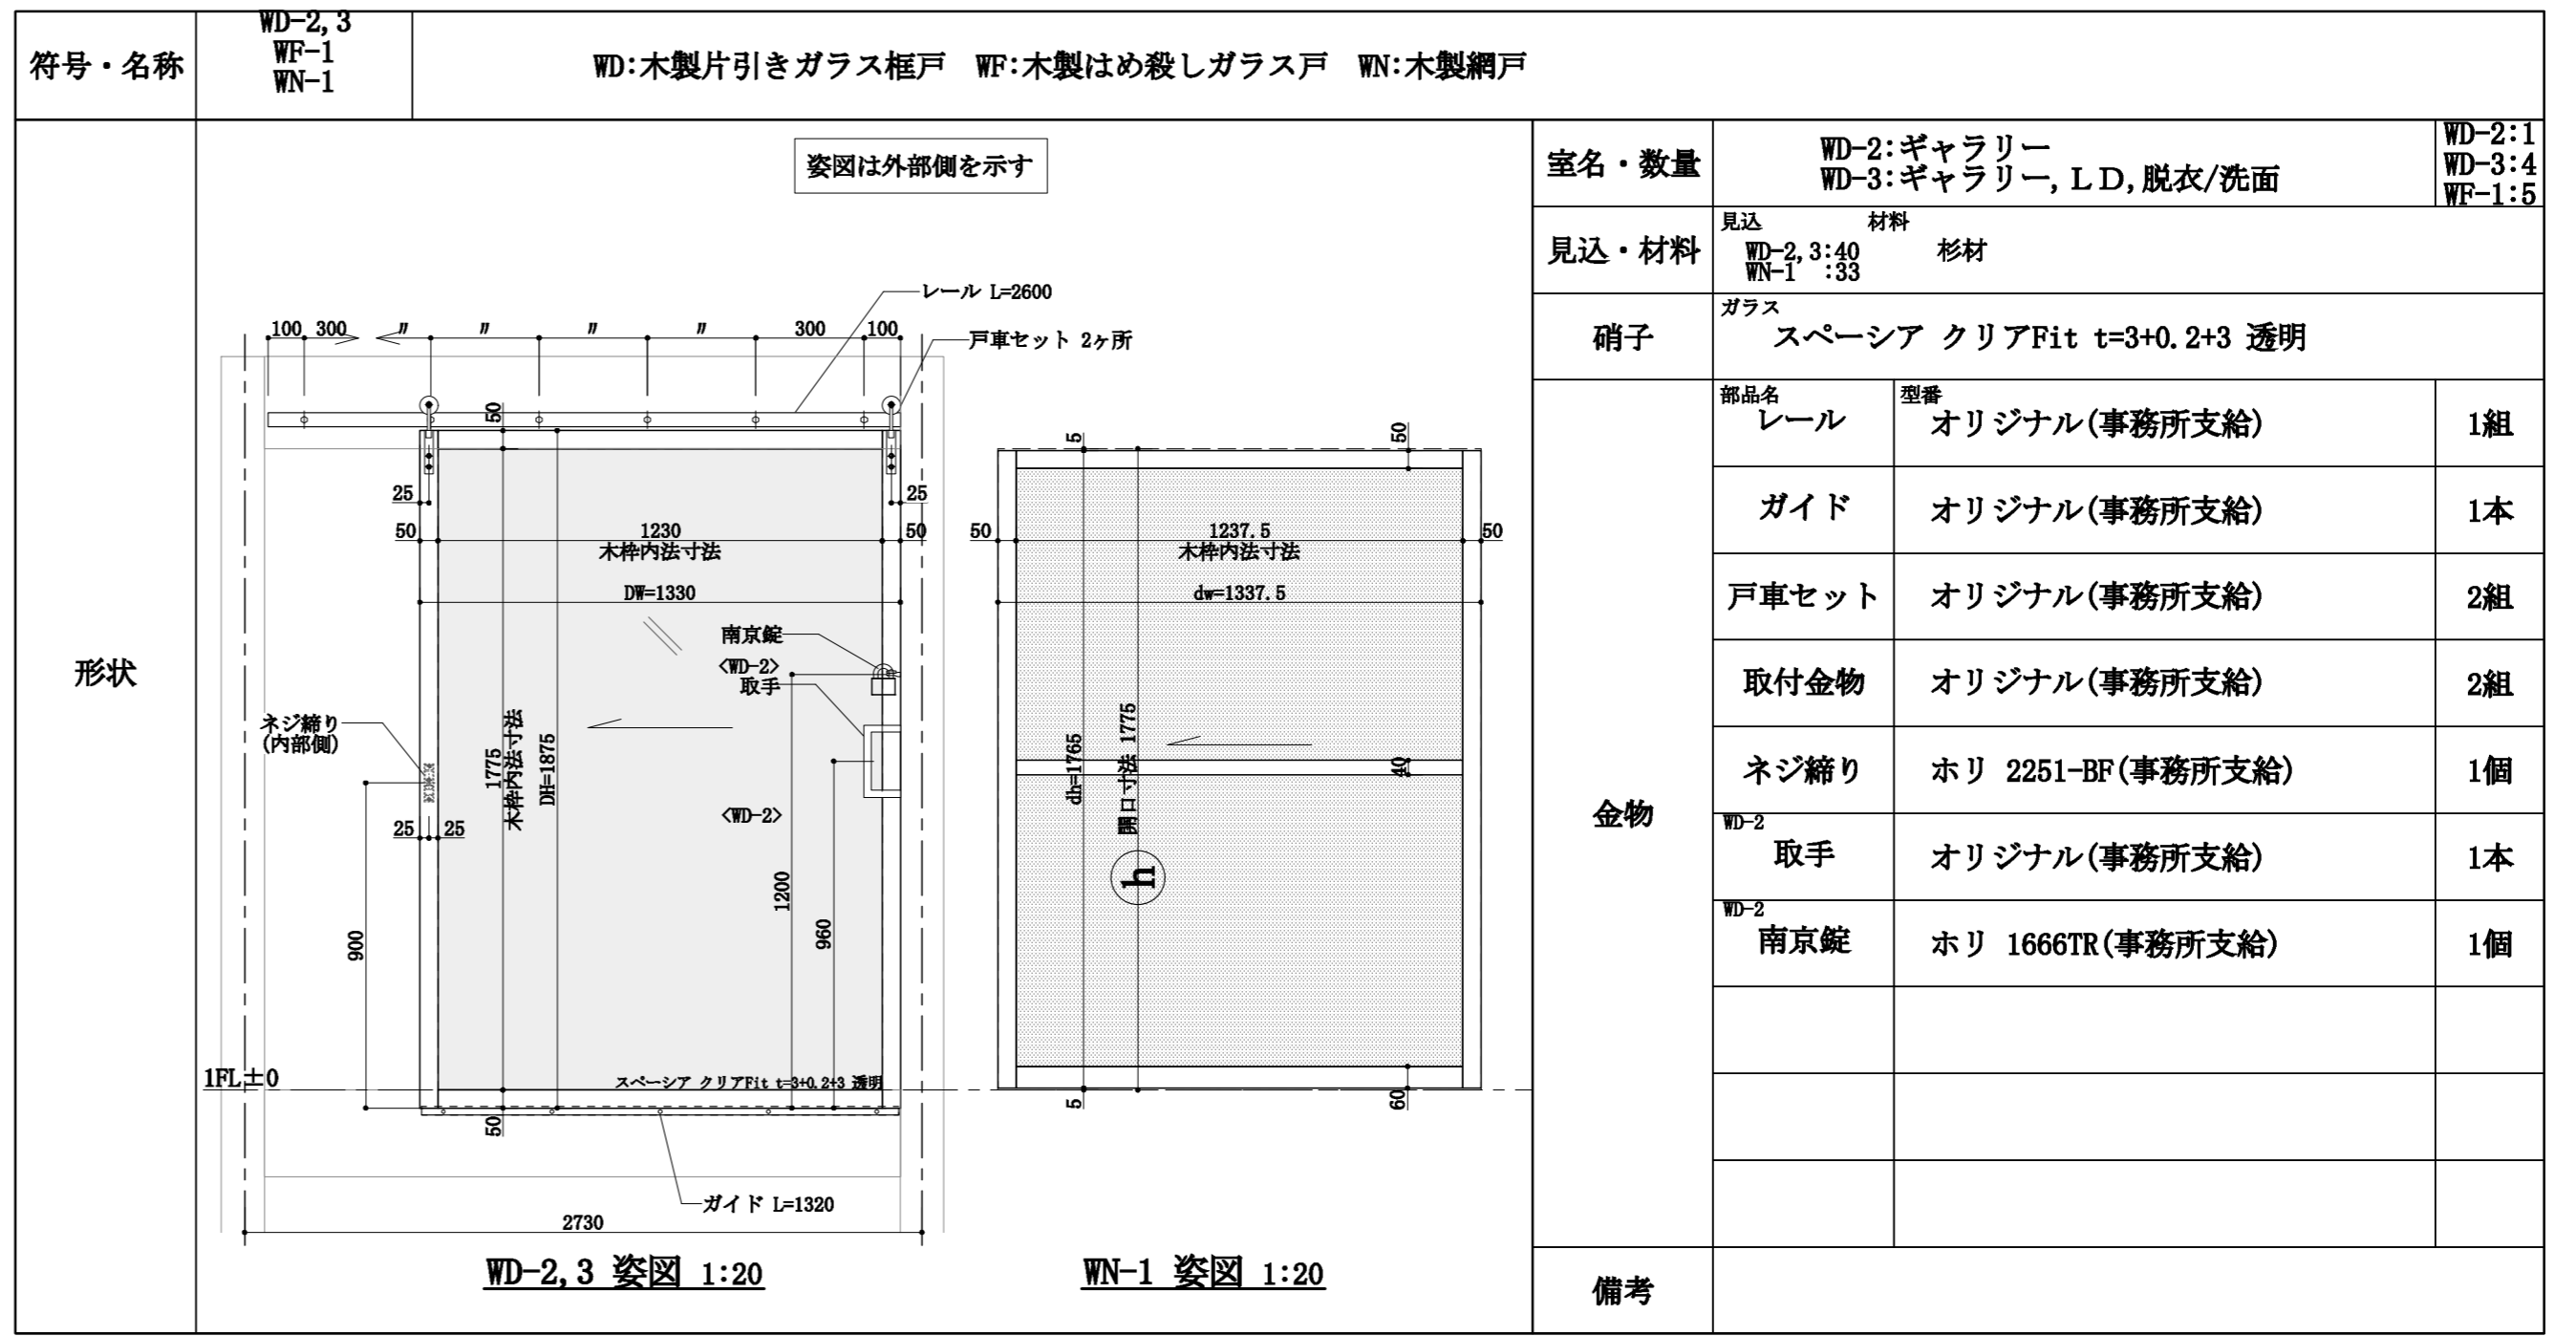

WD-2,3,WF-1,WN-1 平面詳細図 1:2