


Basement 1st floor plan

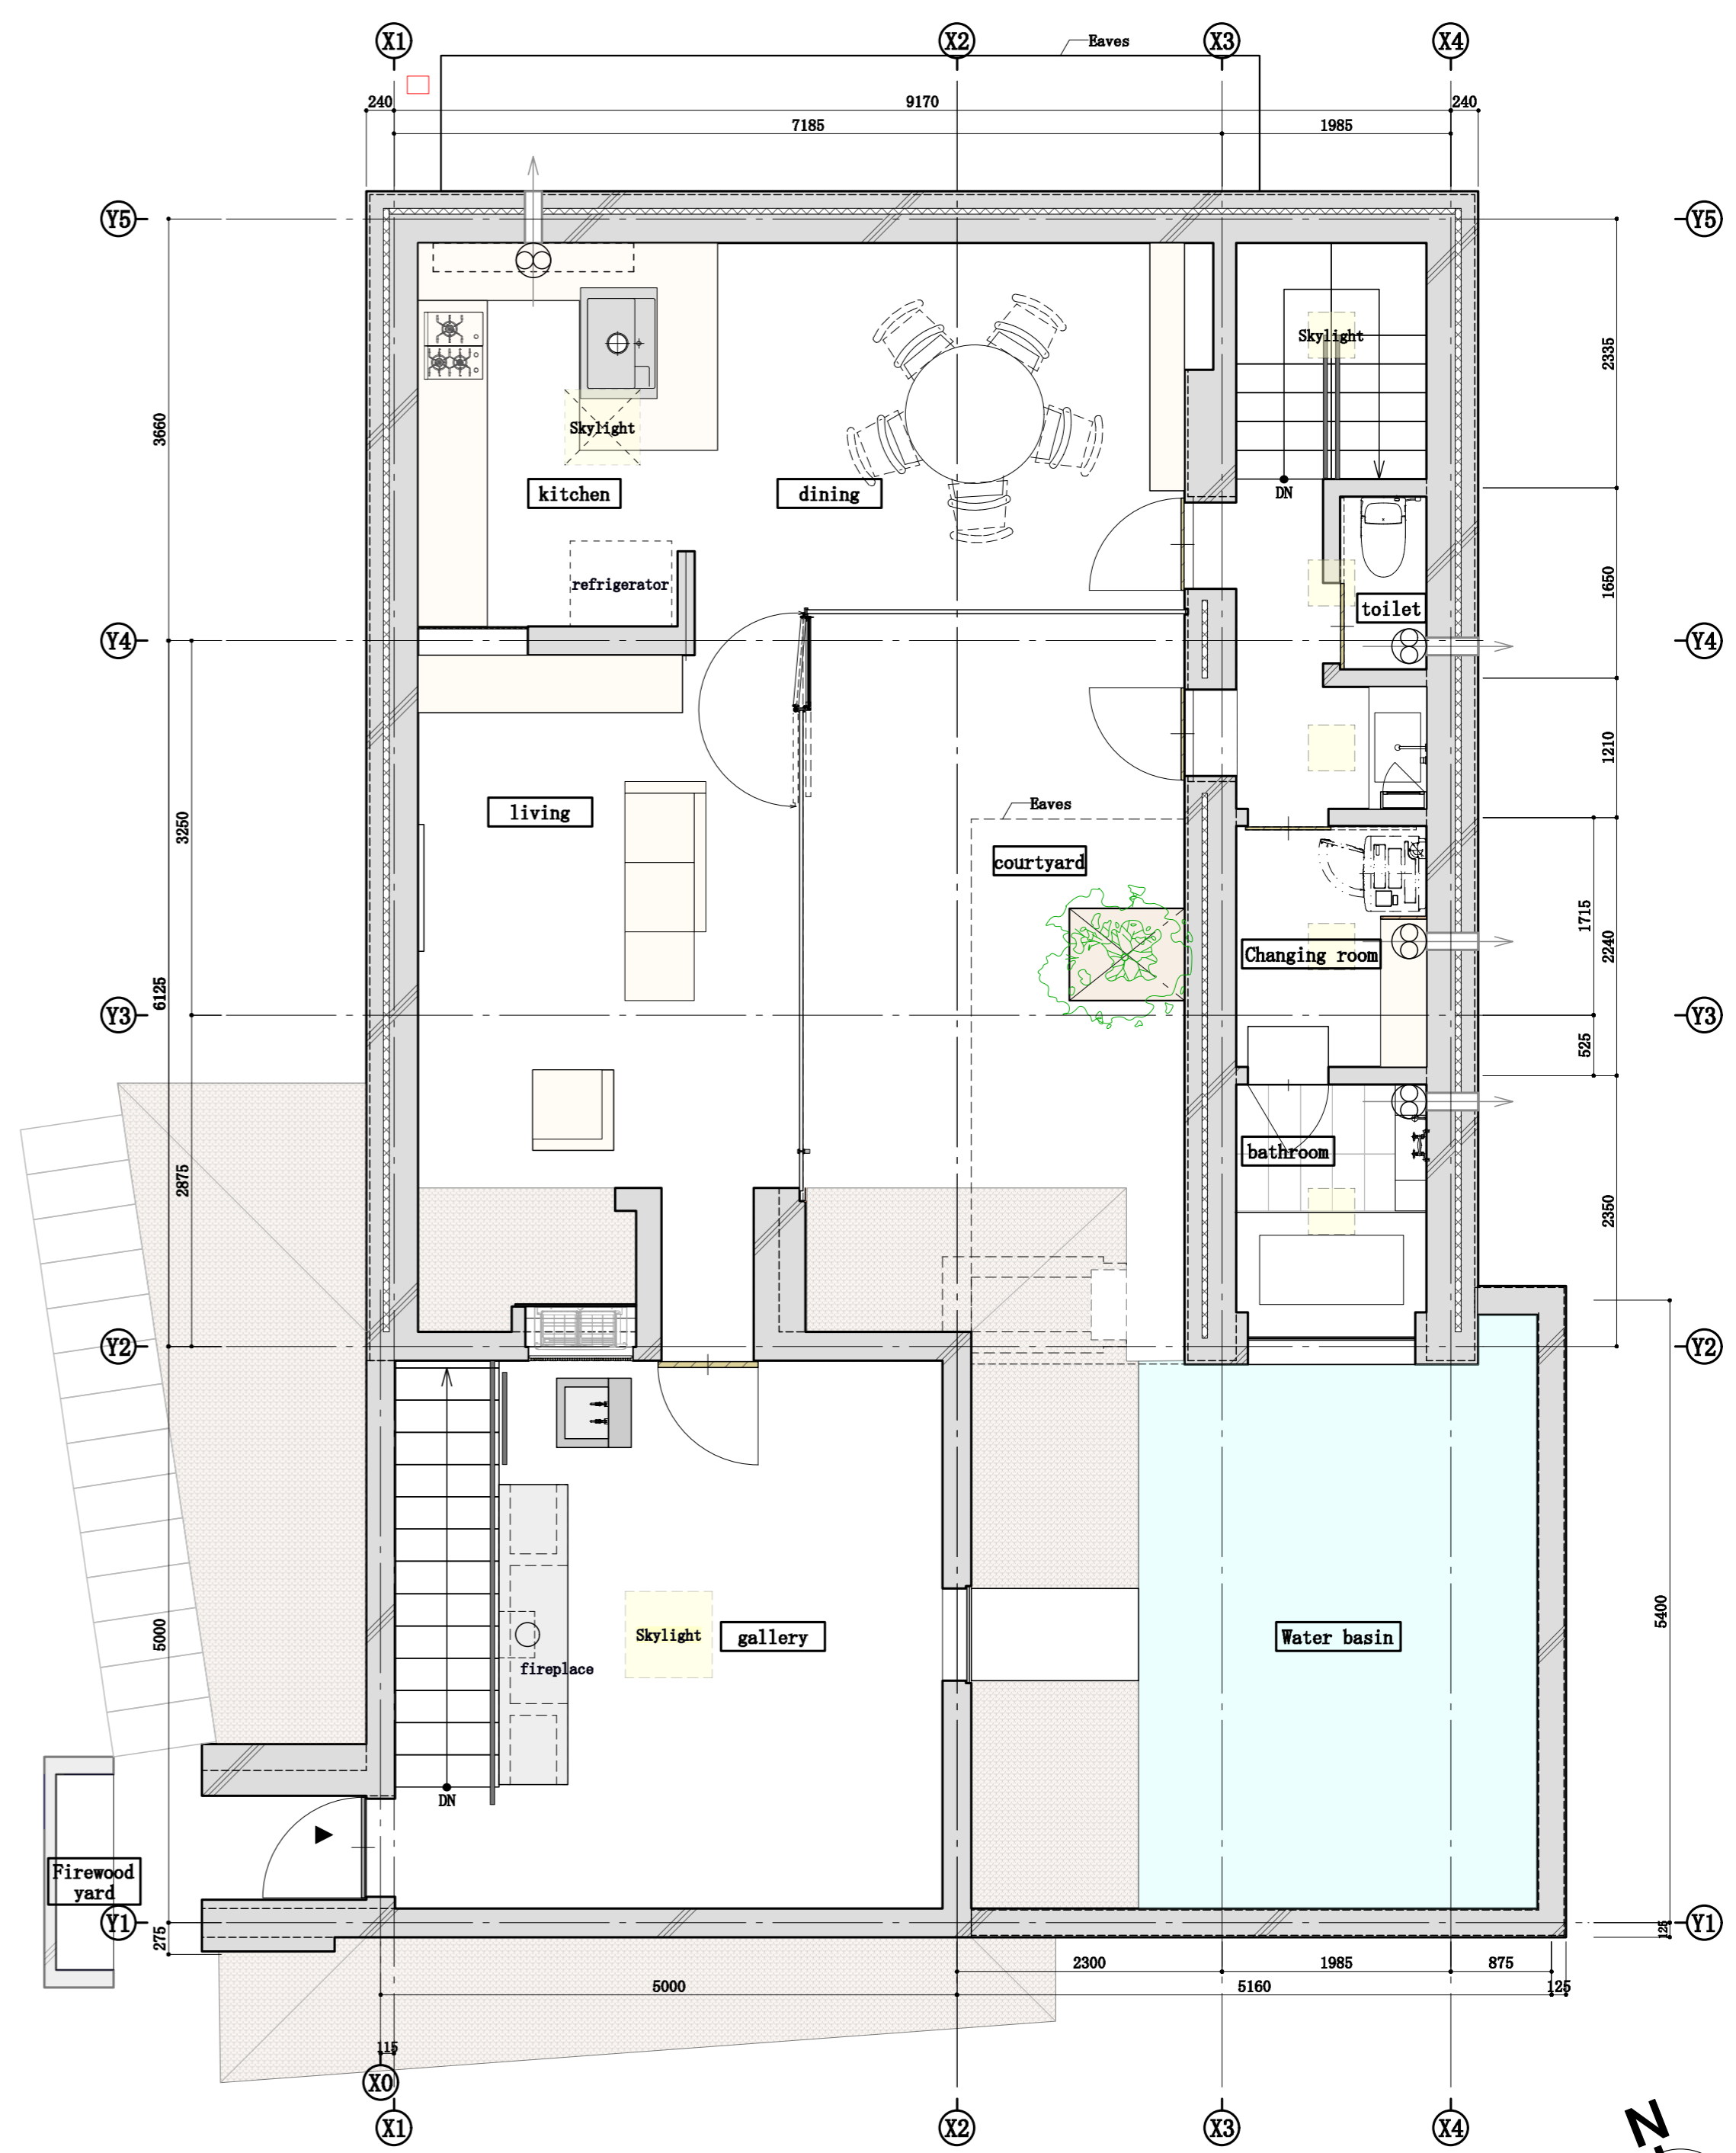

Ground floor plan