


DETAIL 1 - BATIMENT A

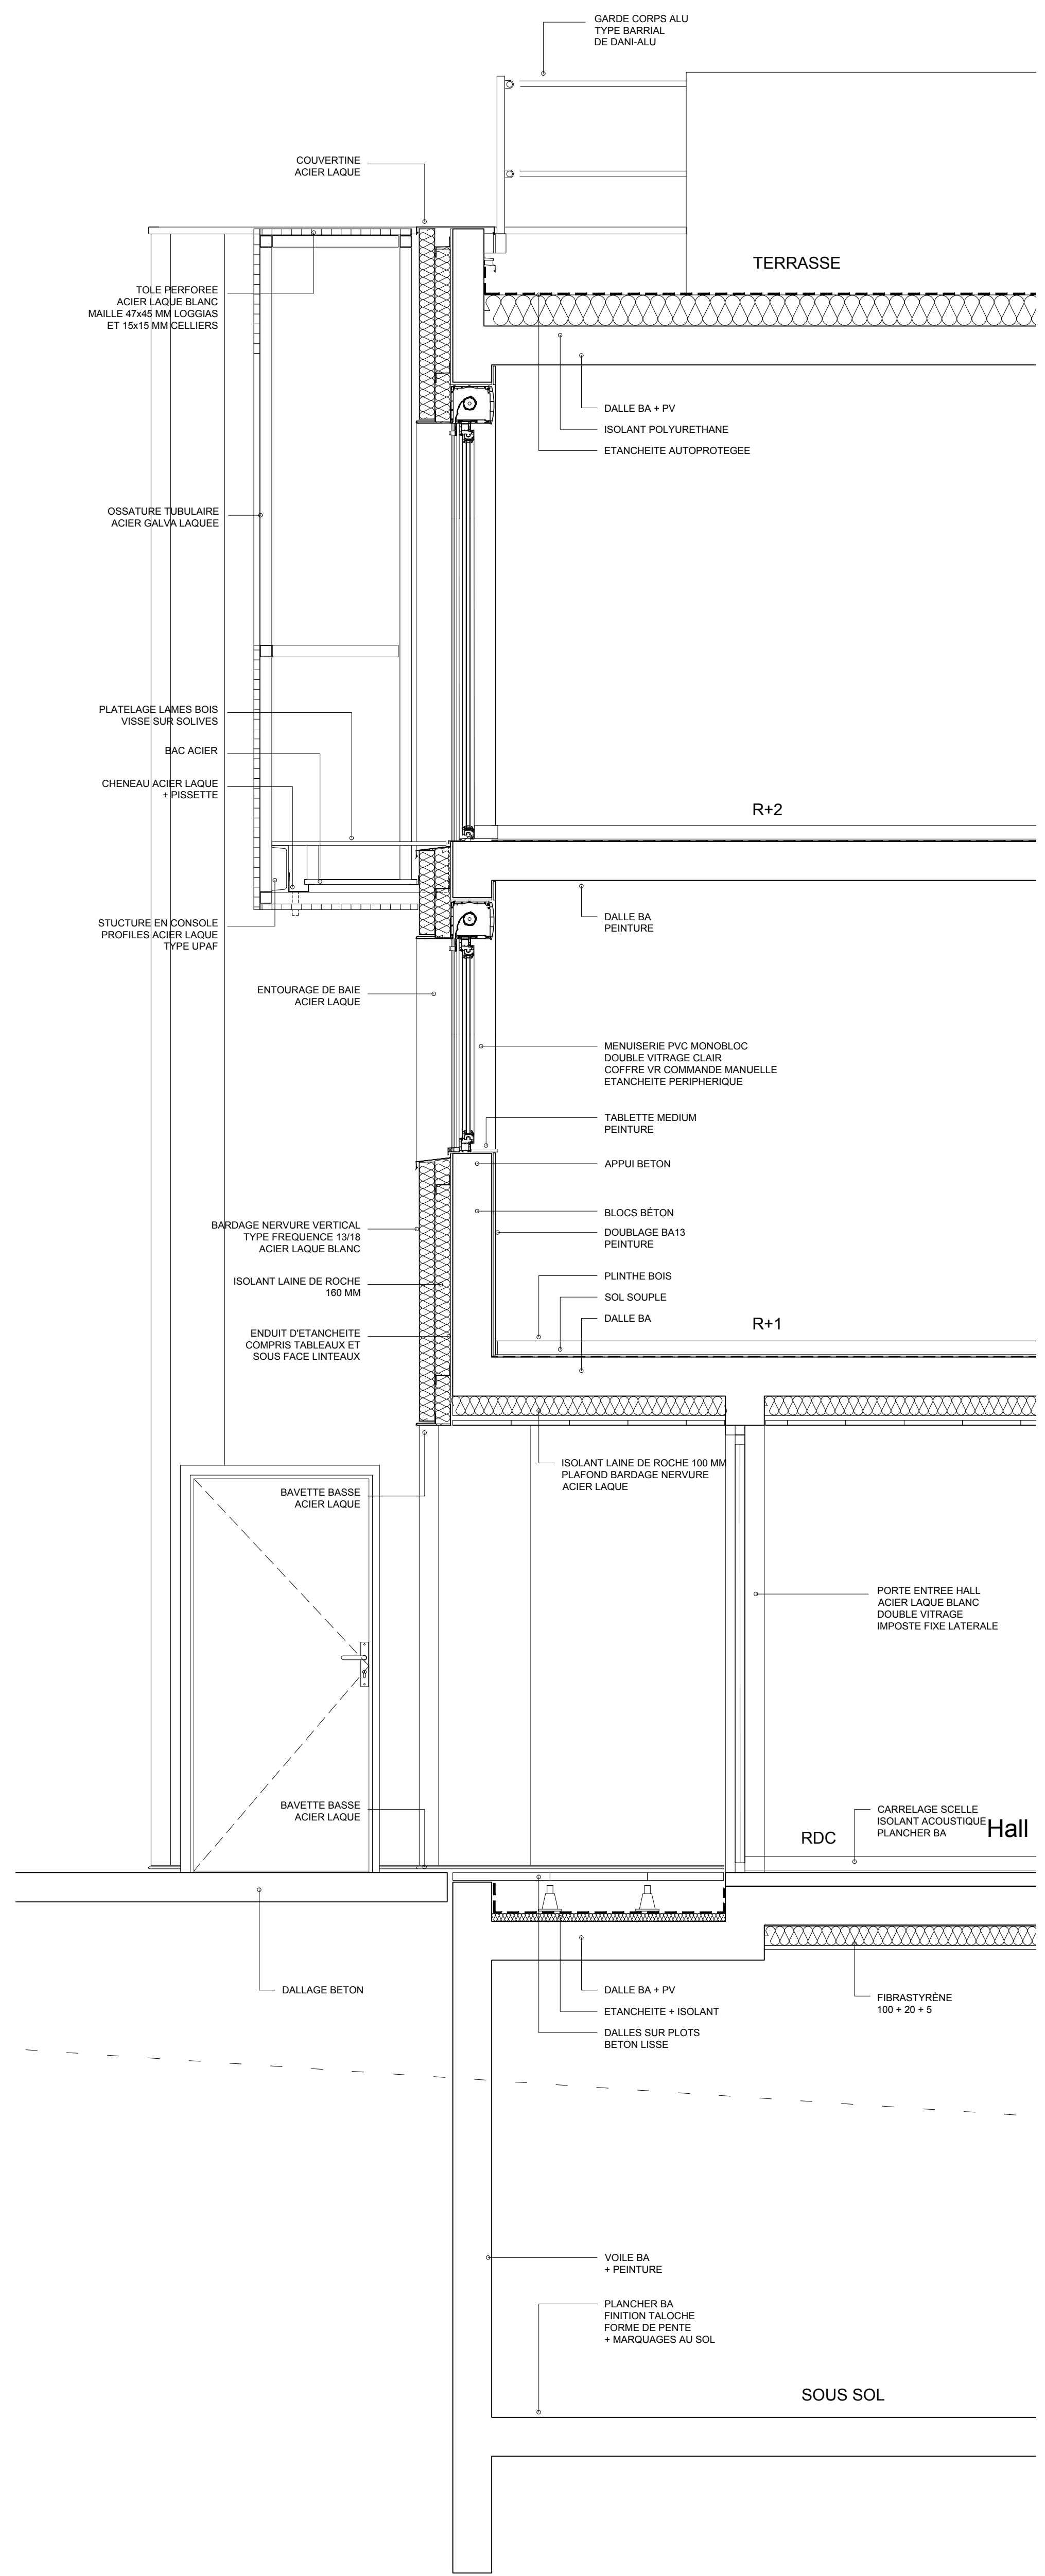

DETAIL 2 - BATIMENT B