


Key:

- 01 - Lobby
- 02 - Toilet
- 03 - Kitchen
- 04 - Larder
- 05 - Living Room
- 06 - Dining Room
- 07 - Bedroom / Multifunctional Room
- 08 - Dressing Room
- 09 - Shower Room
- 10 - Studio / Bedroom
- 11 - Living / Library
- 12 - Shower Room
- 13 - Bedroom
- 14 - Route to the carpark
- 15 - Route to the street

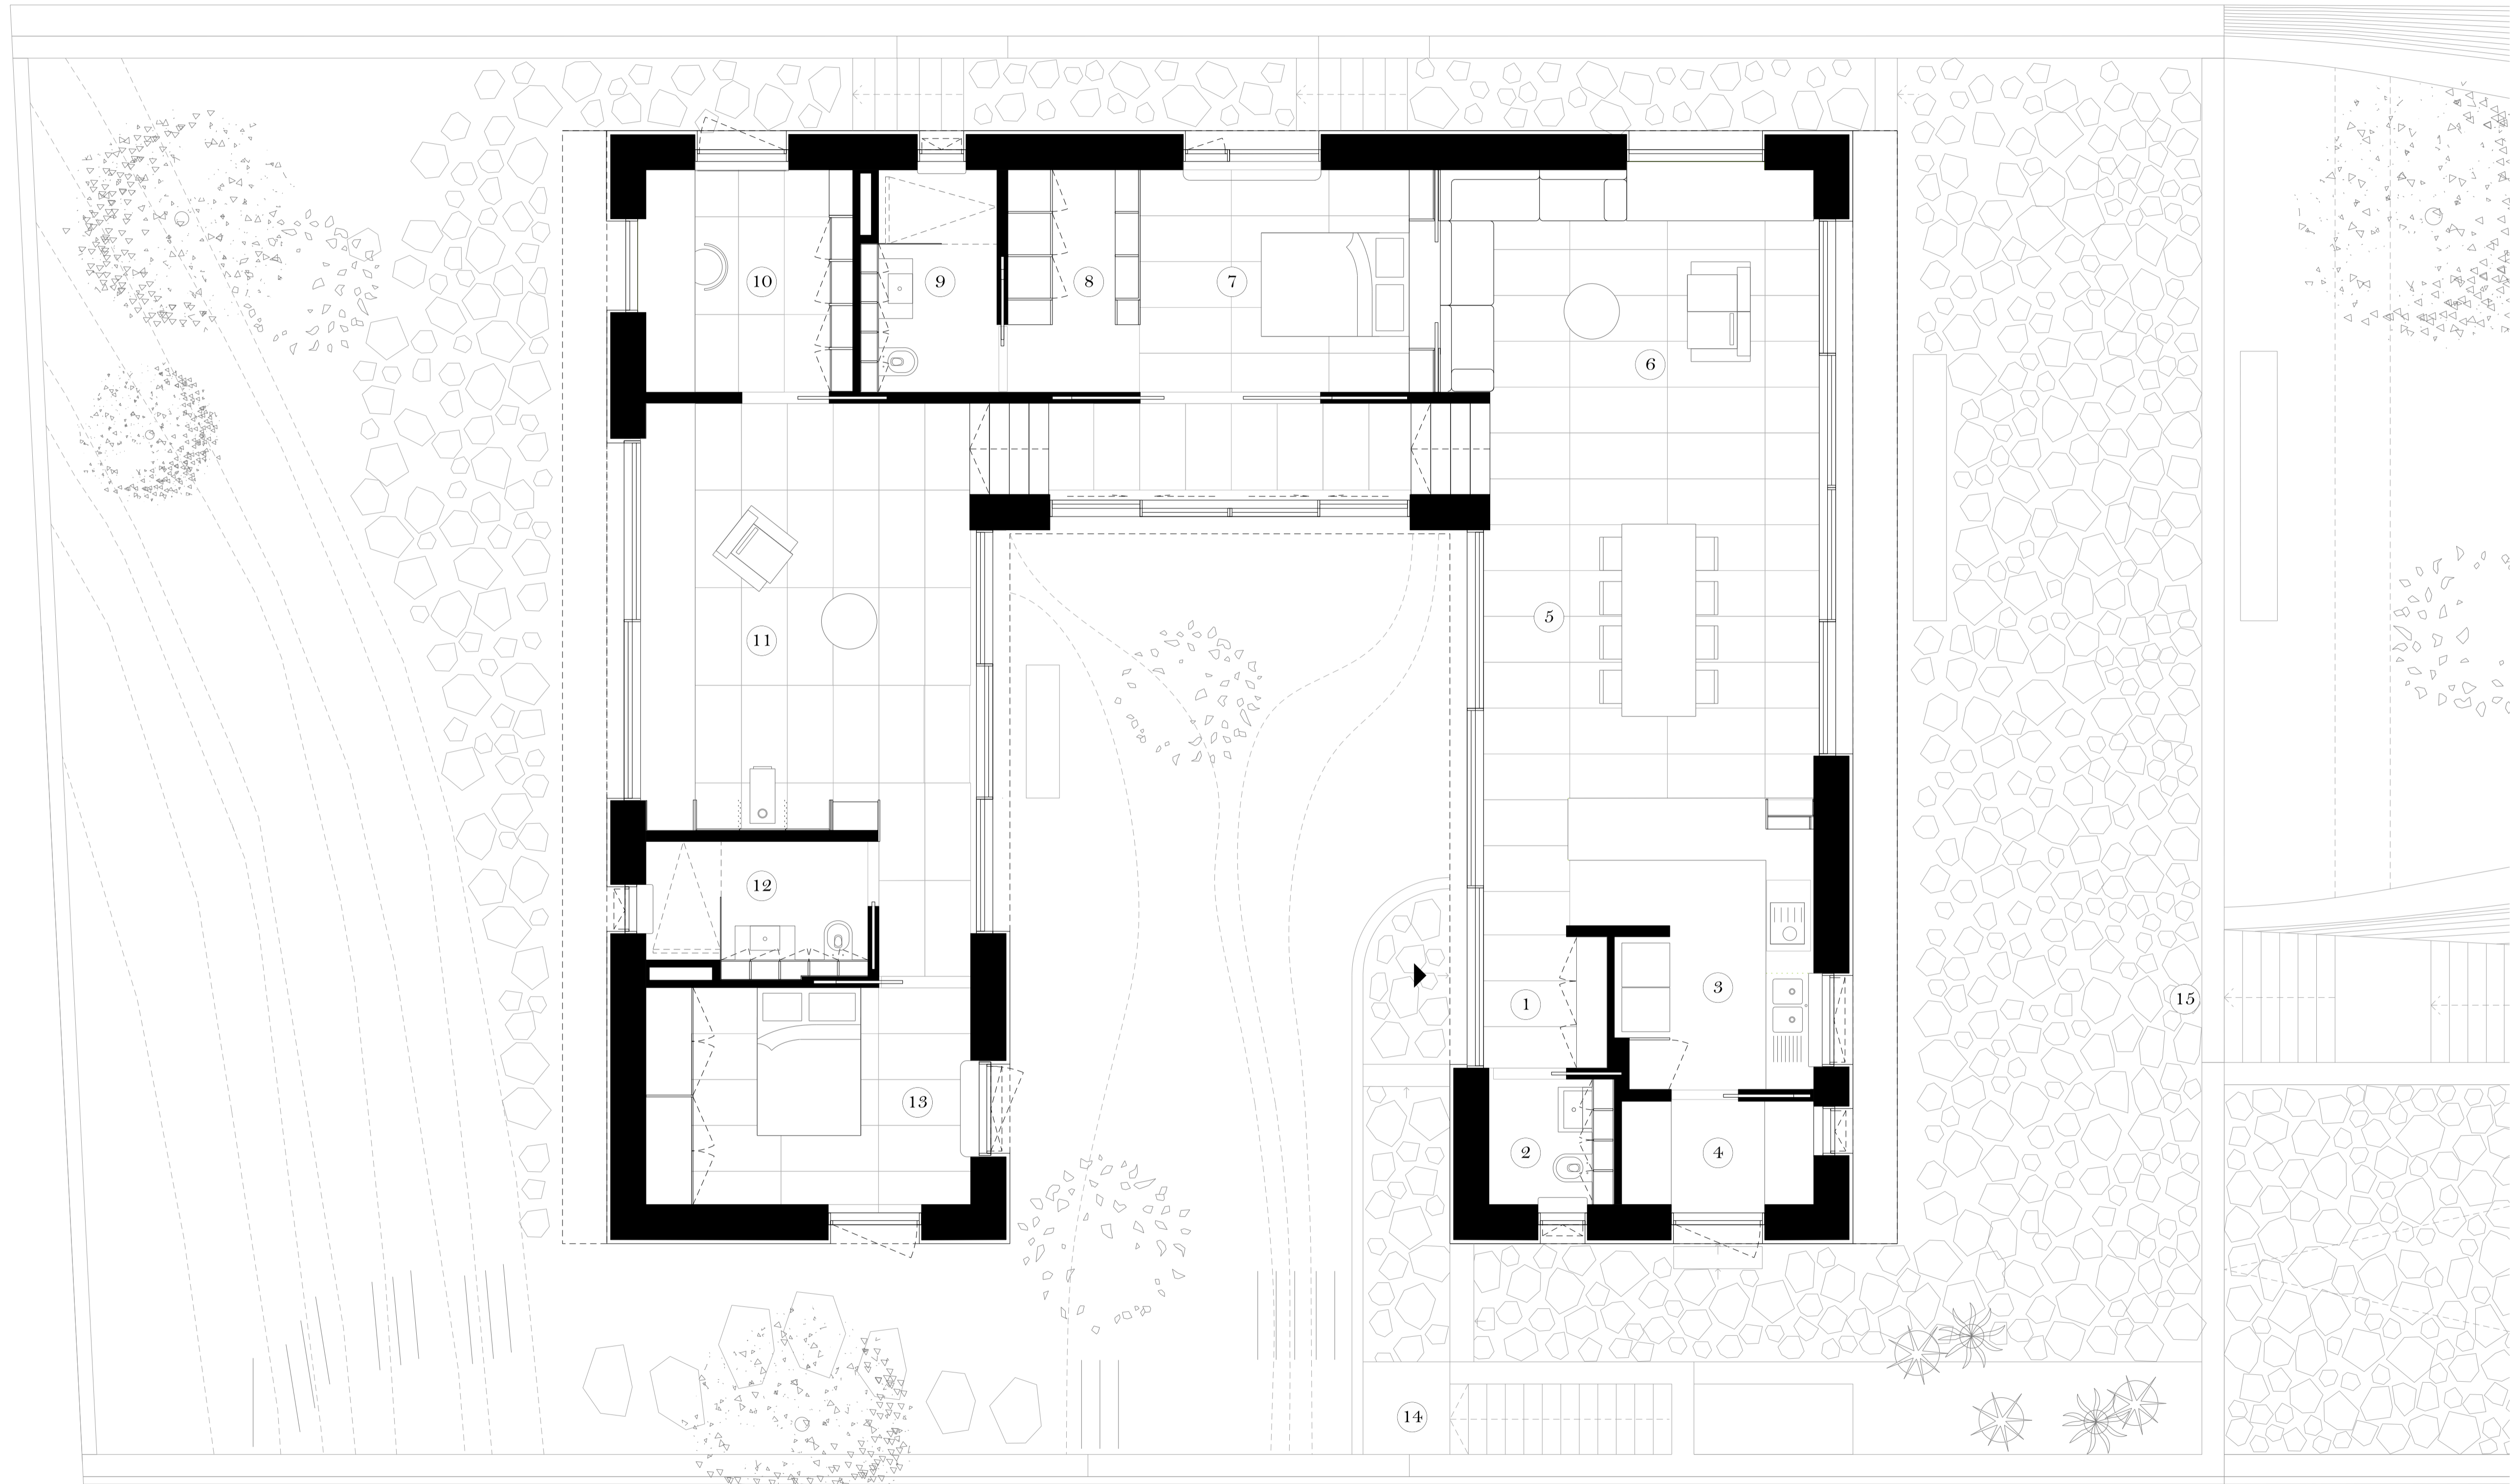

0 1 2 3 4 5 10 meters

