


01<sub>NTS</sub> Stair Axo View

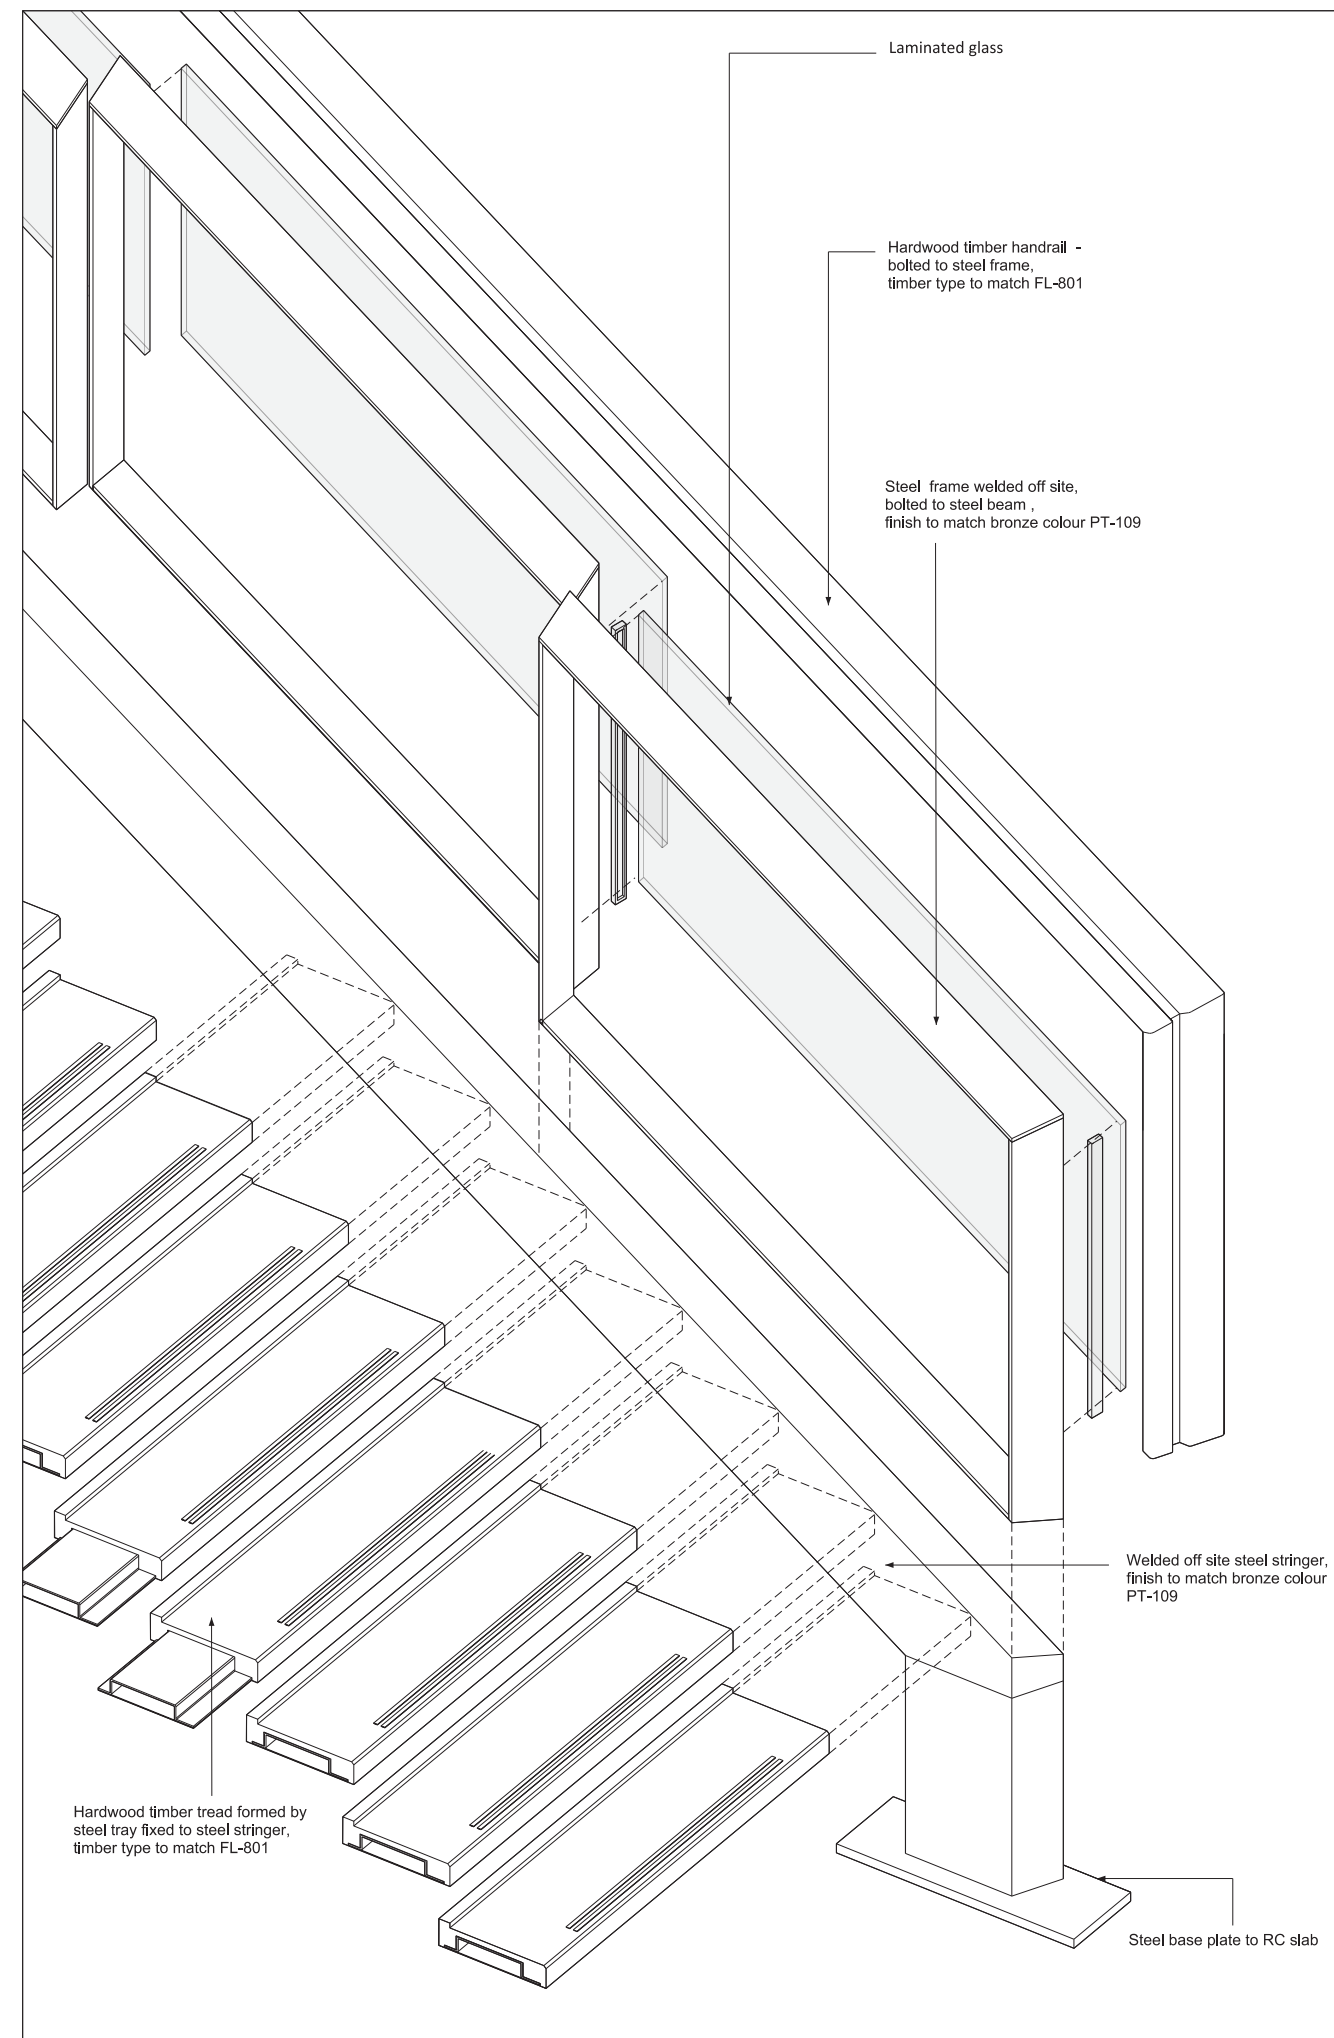

02<sub>NTS</sub> Exploded Stair Axo View

## Typical Feature Stair