

Copyright of this drawing is owned by Focus Design Ltd. Do not reproduce, distribute without written consent or commencing of work.

FOCUS DESIGN LTD
The Old Pumping Station, Main Road, Littleton, Wetherby,
West Yorkshire LS23 7BQ
Tel: 01937 546450
Email: info@focusdesign.co.uk

Scale: CAD MARK CAMRY
Status: For Information For Tender For Construction All Built Drawing






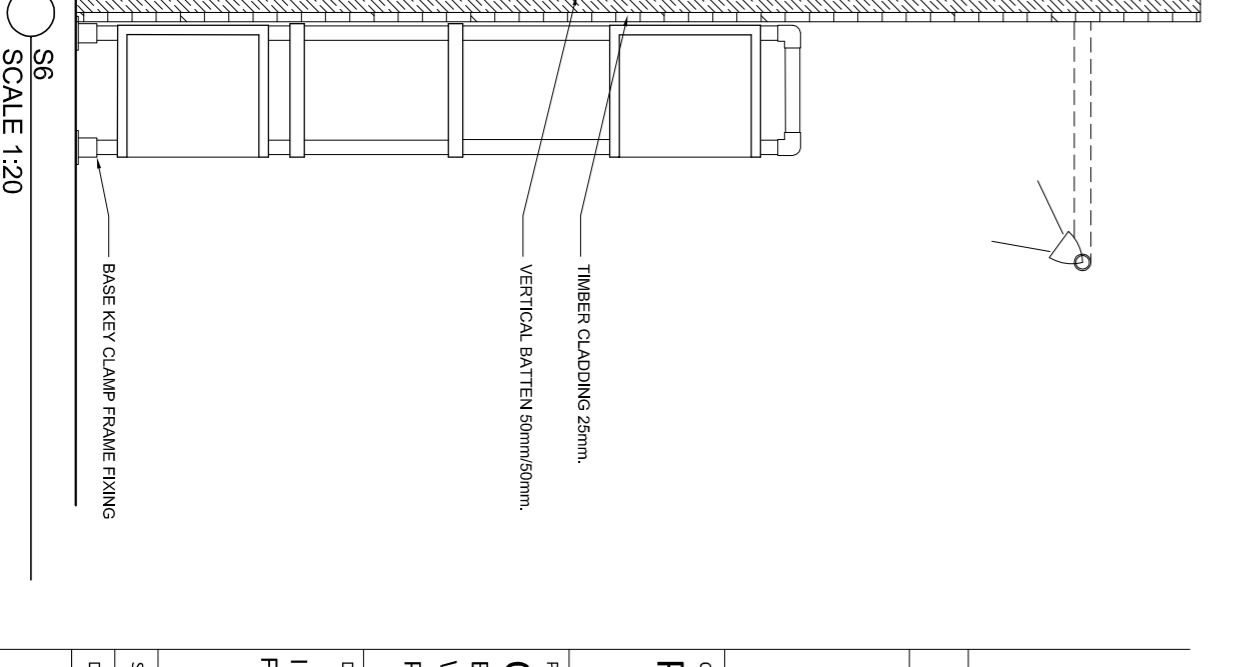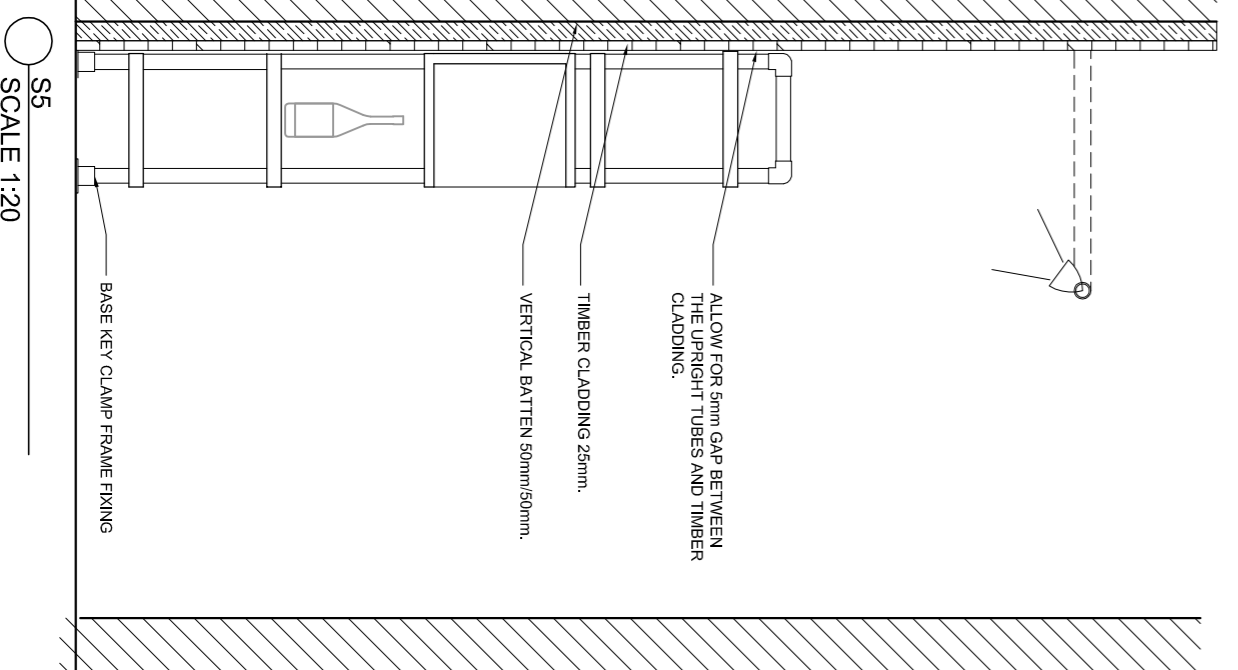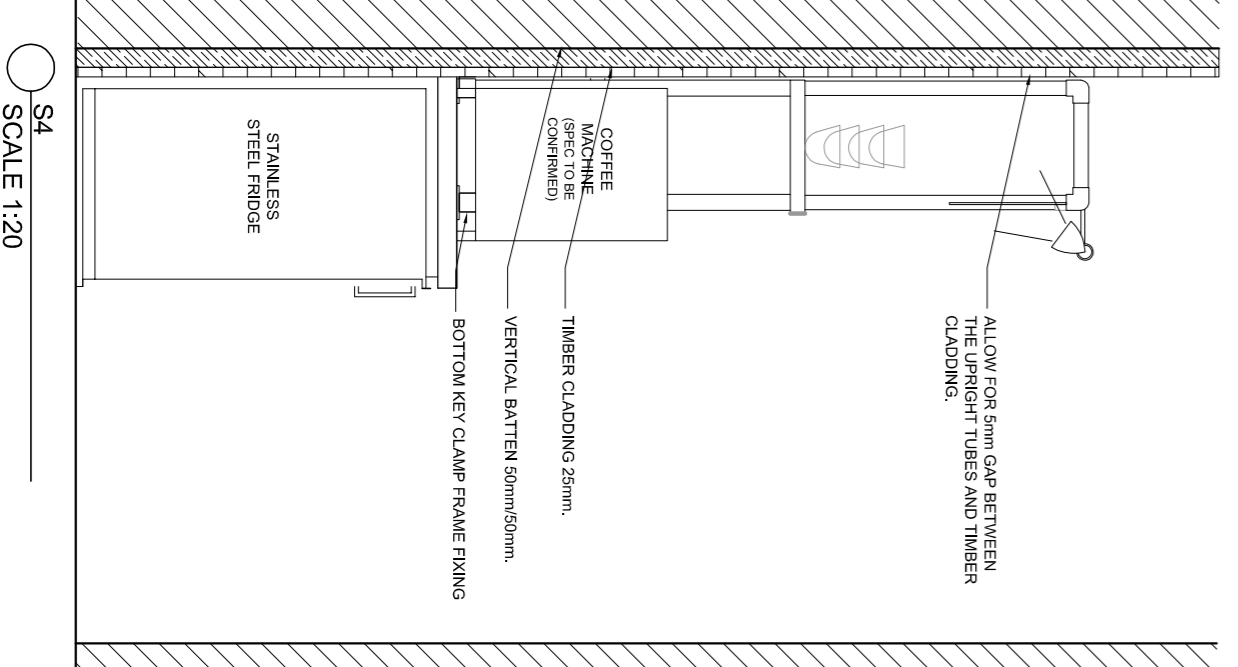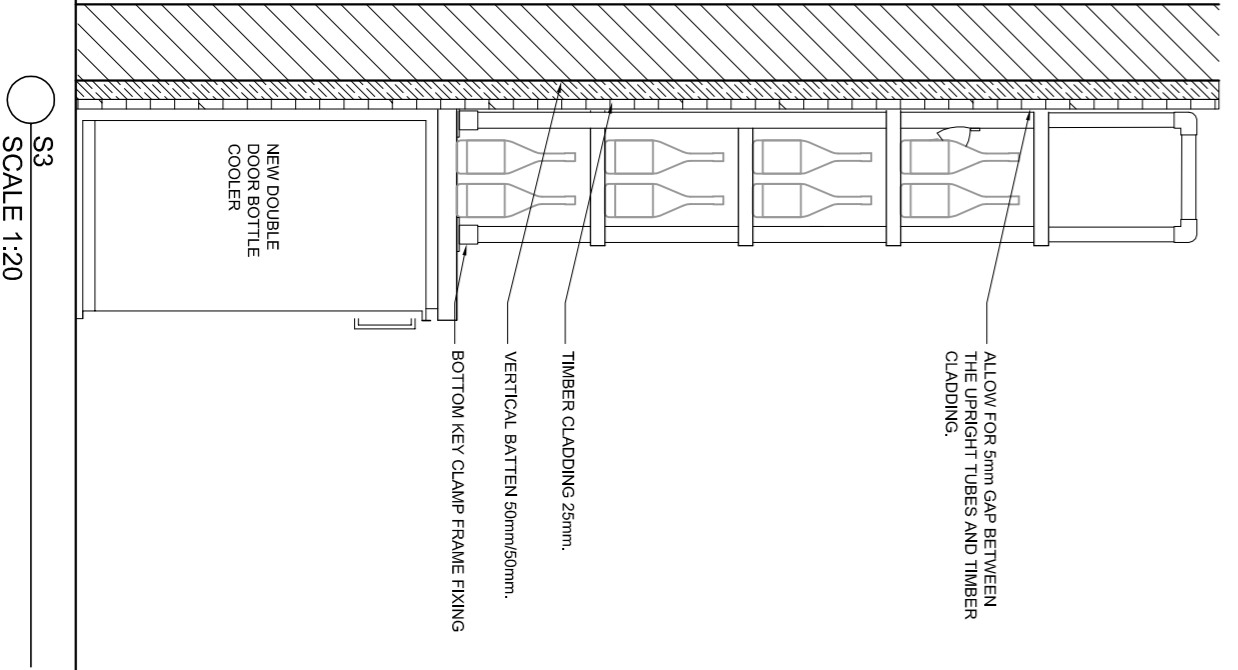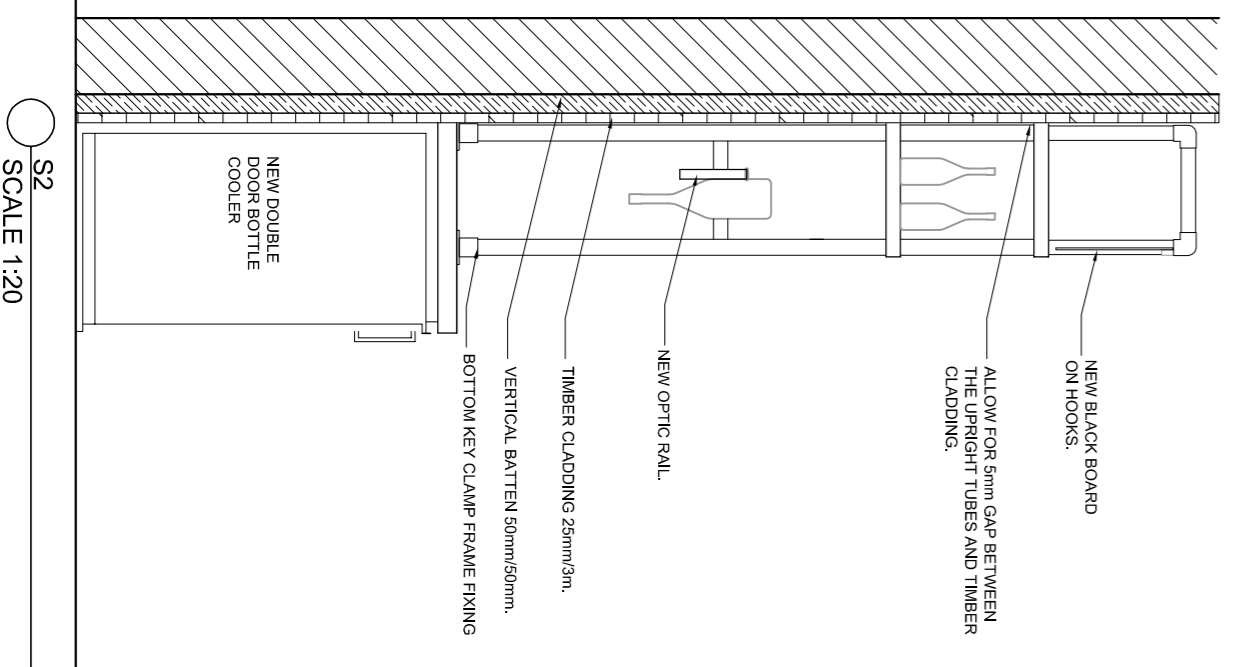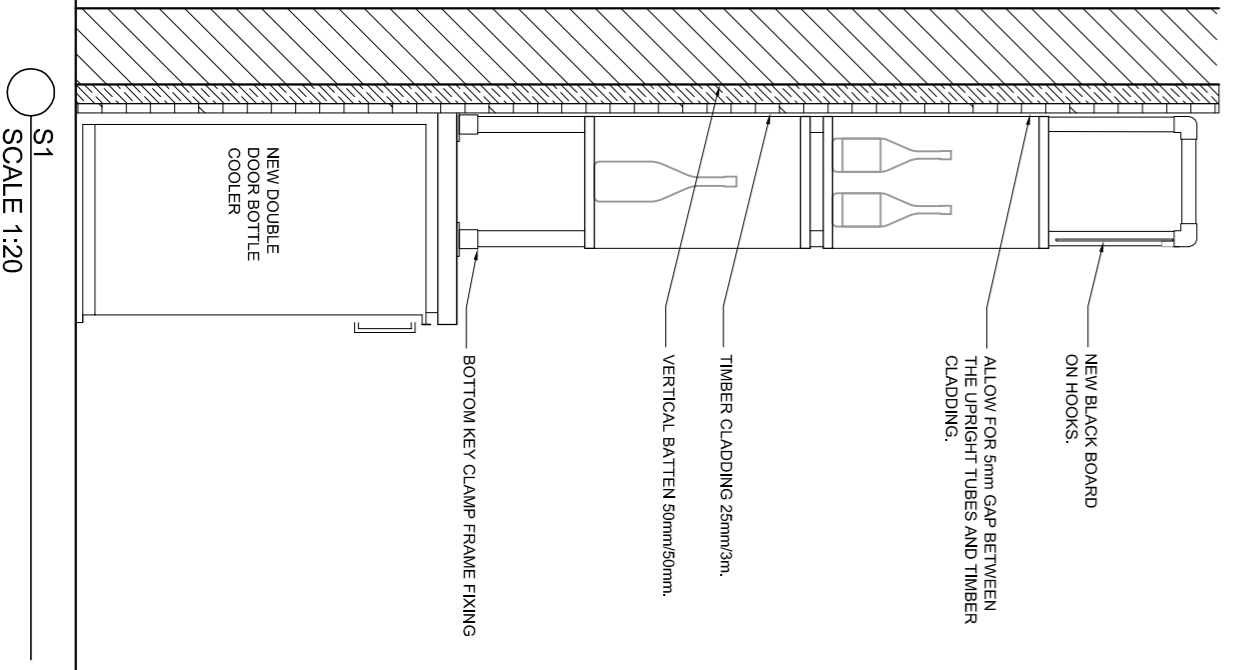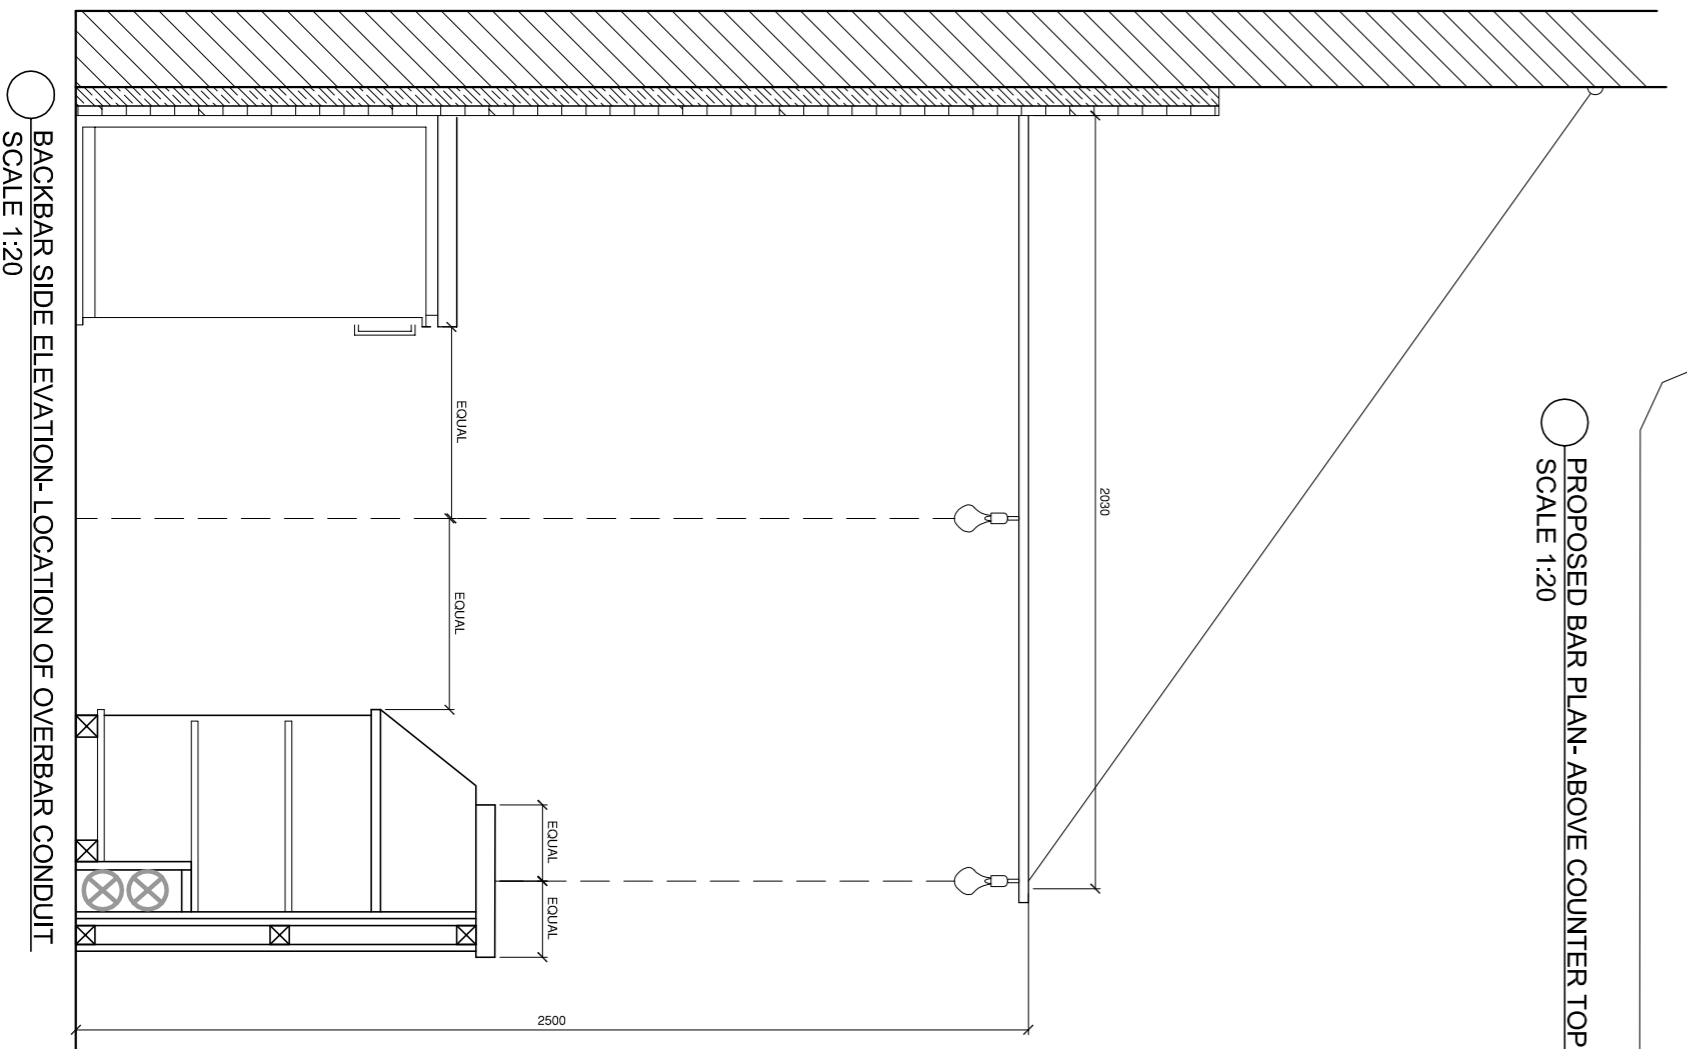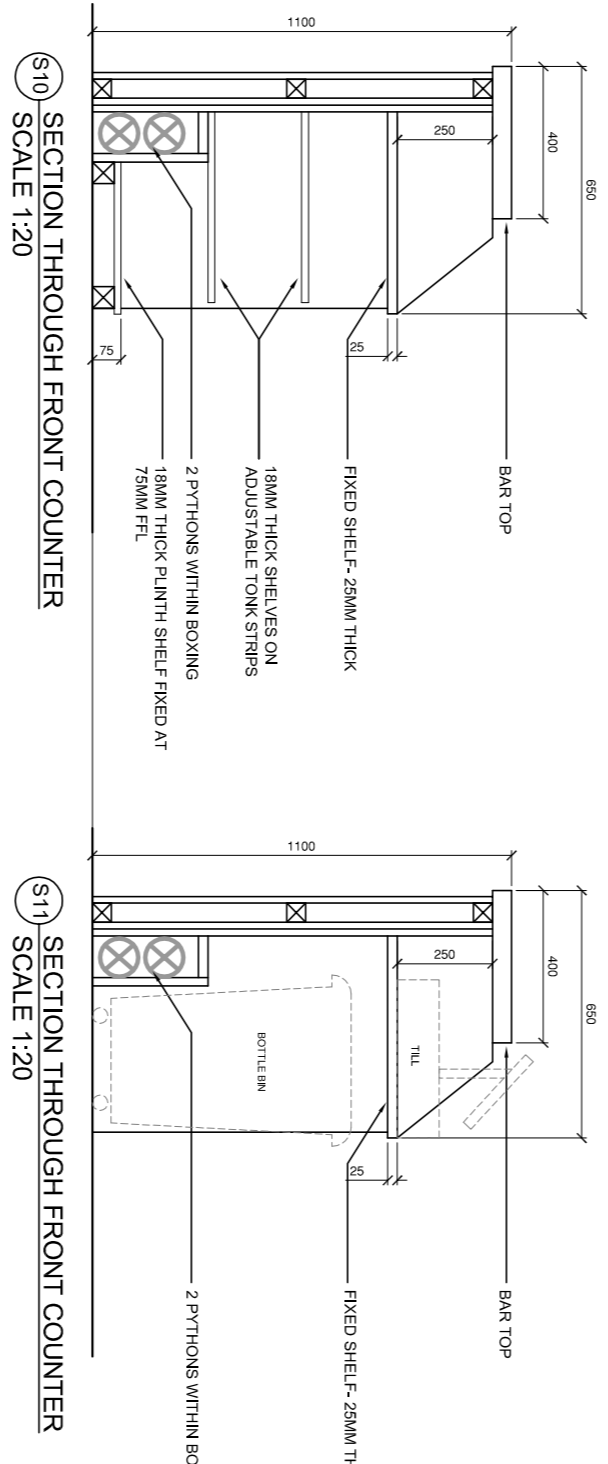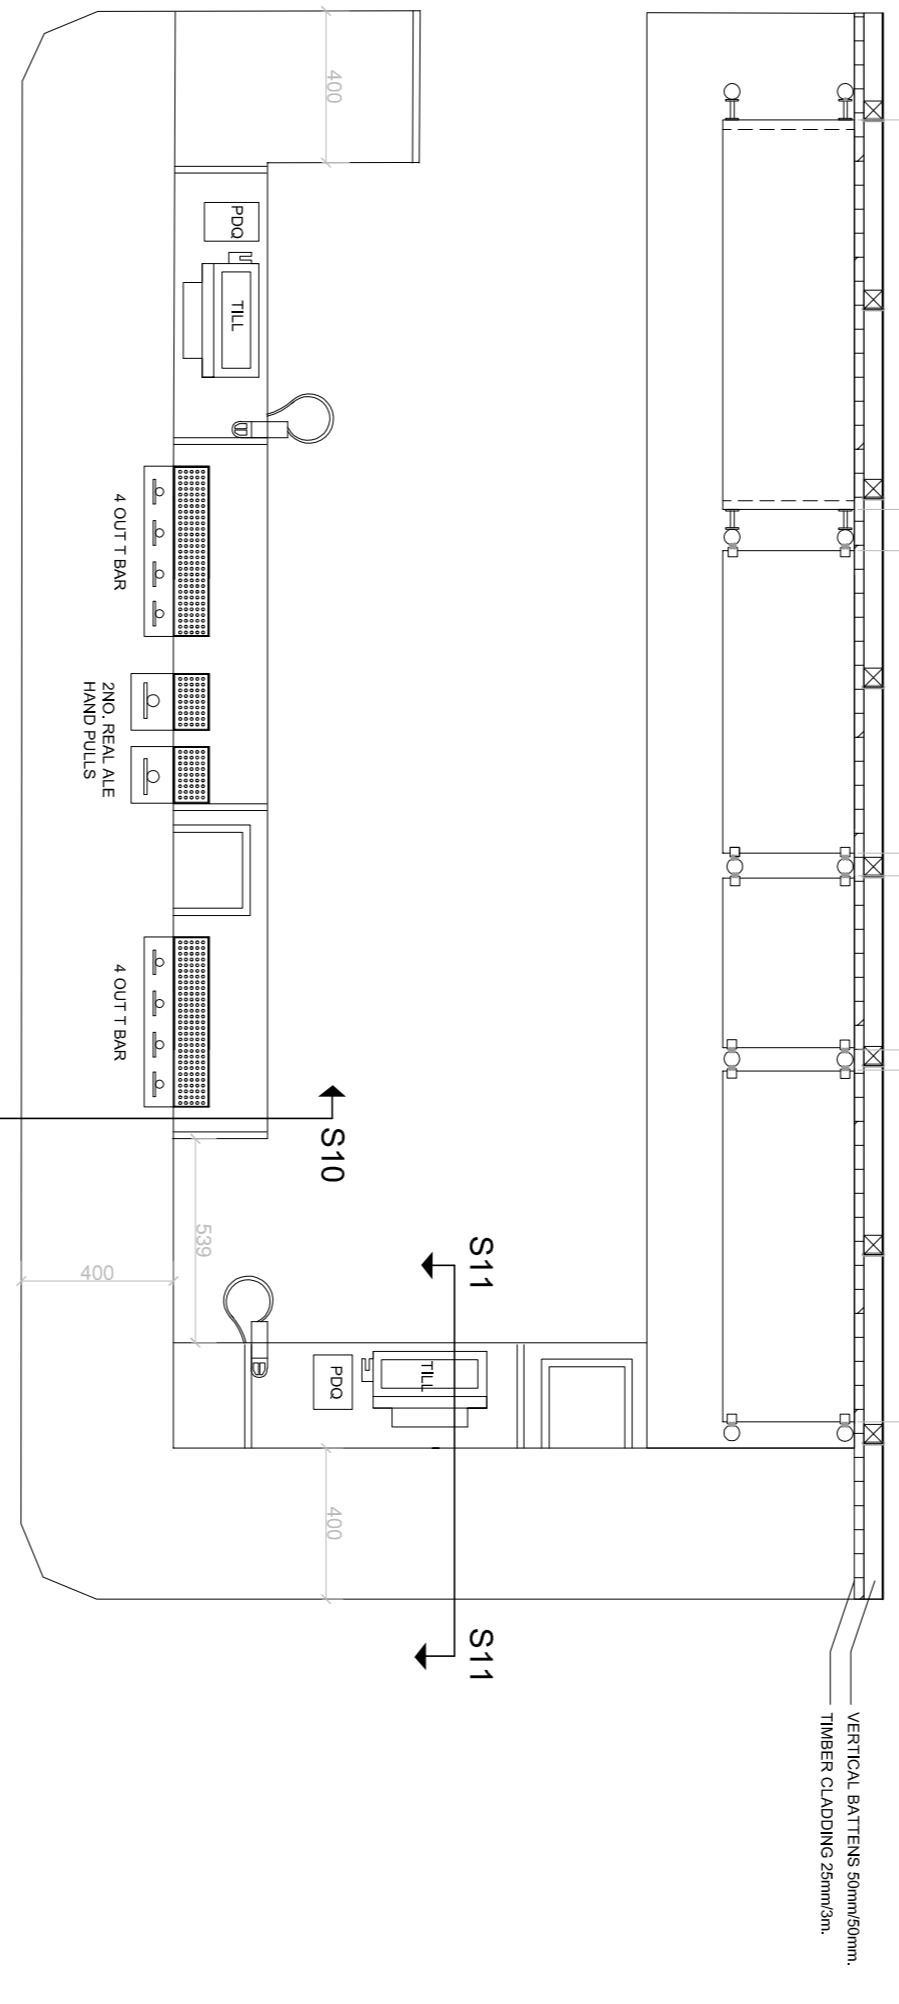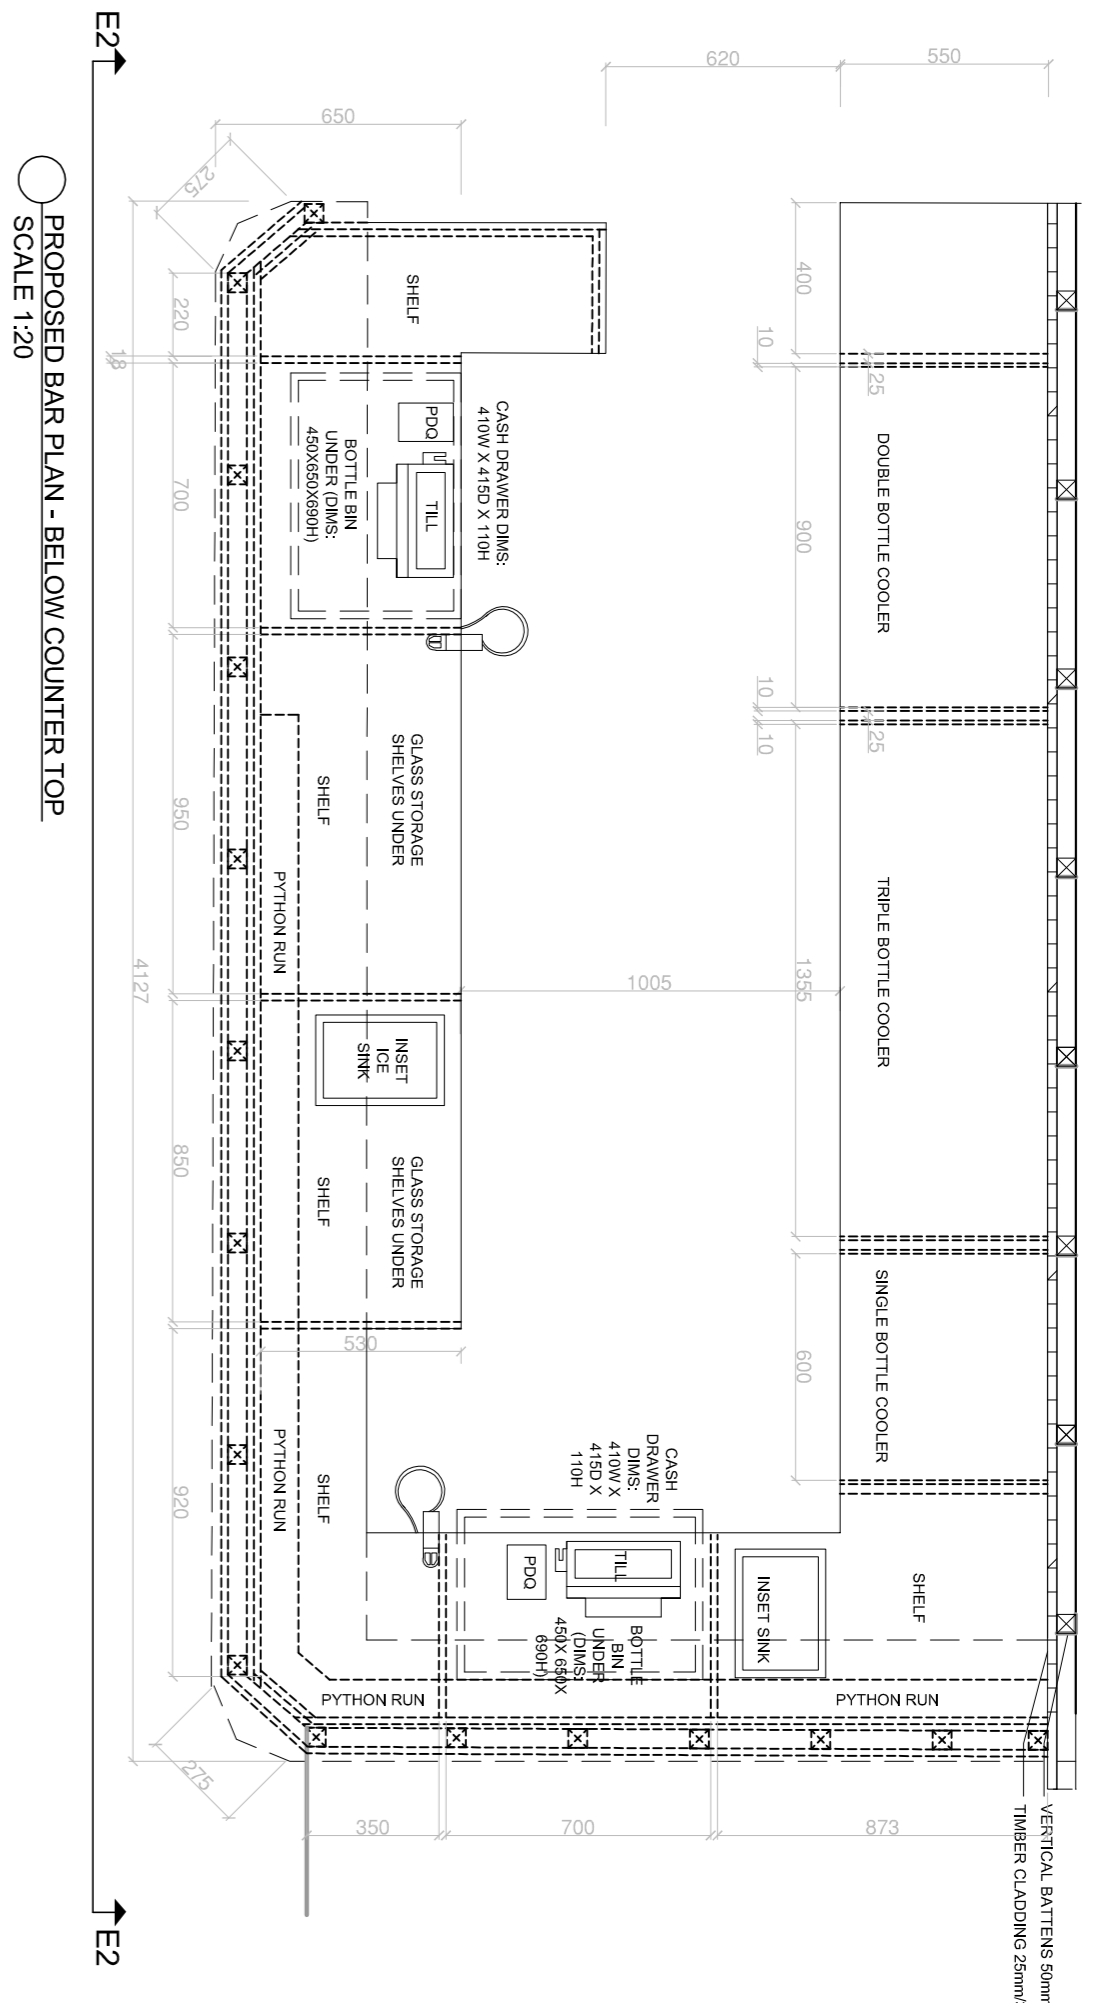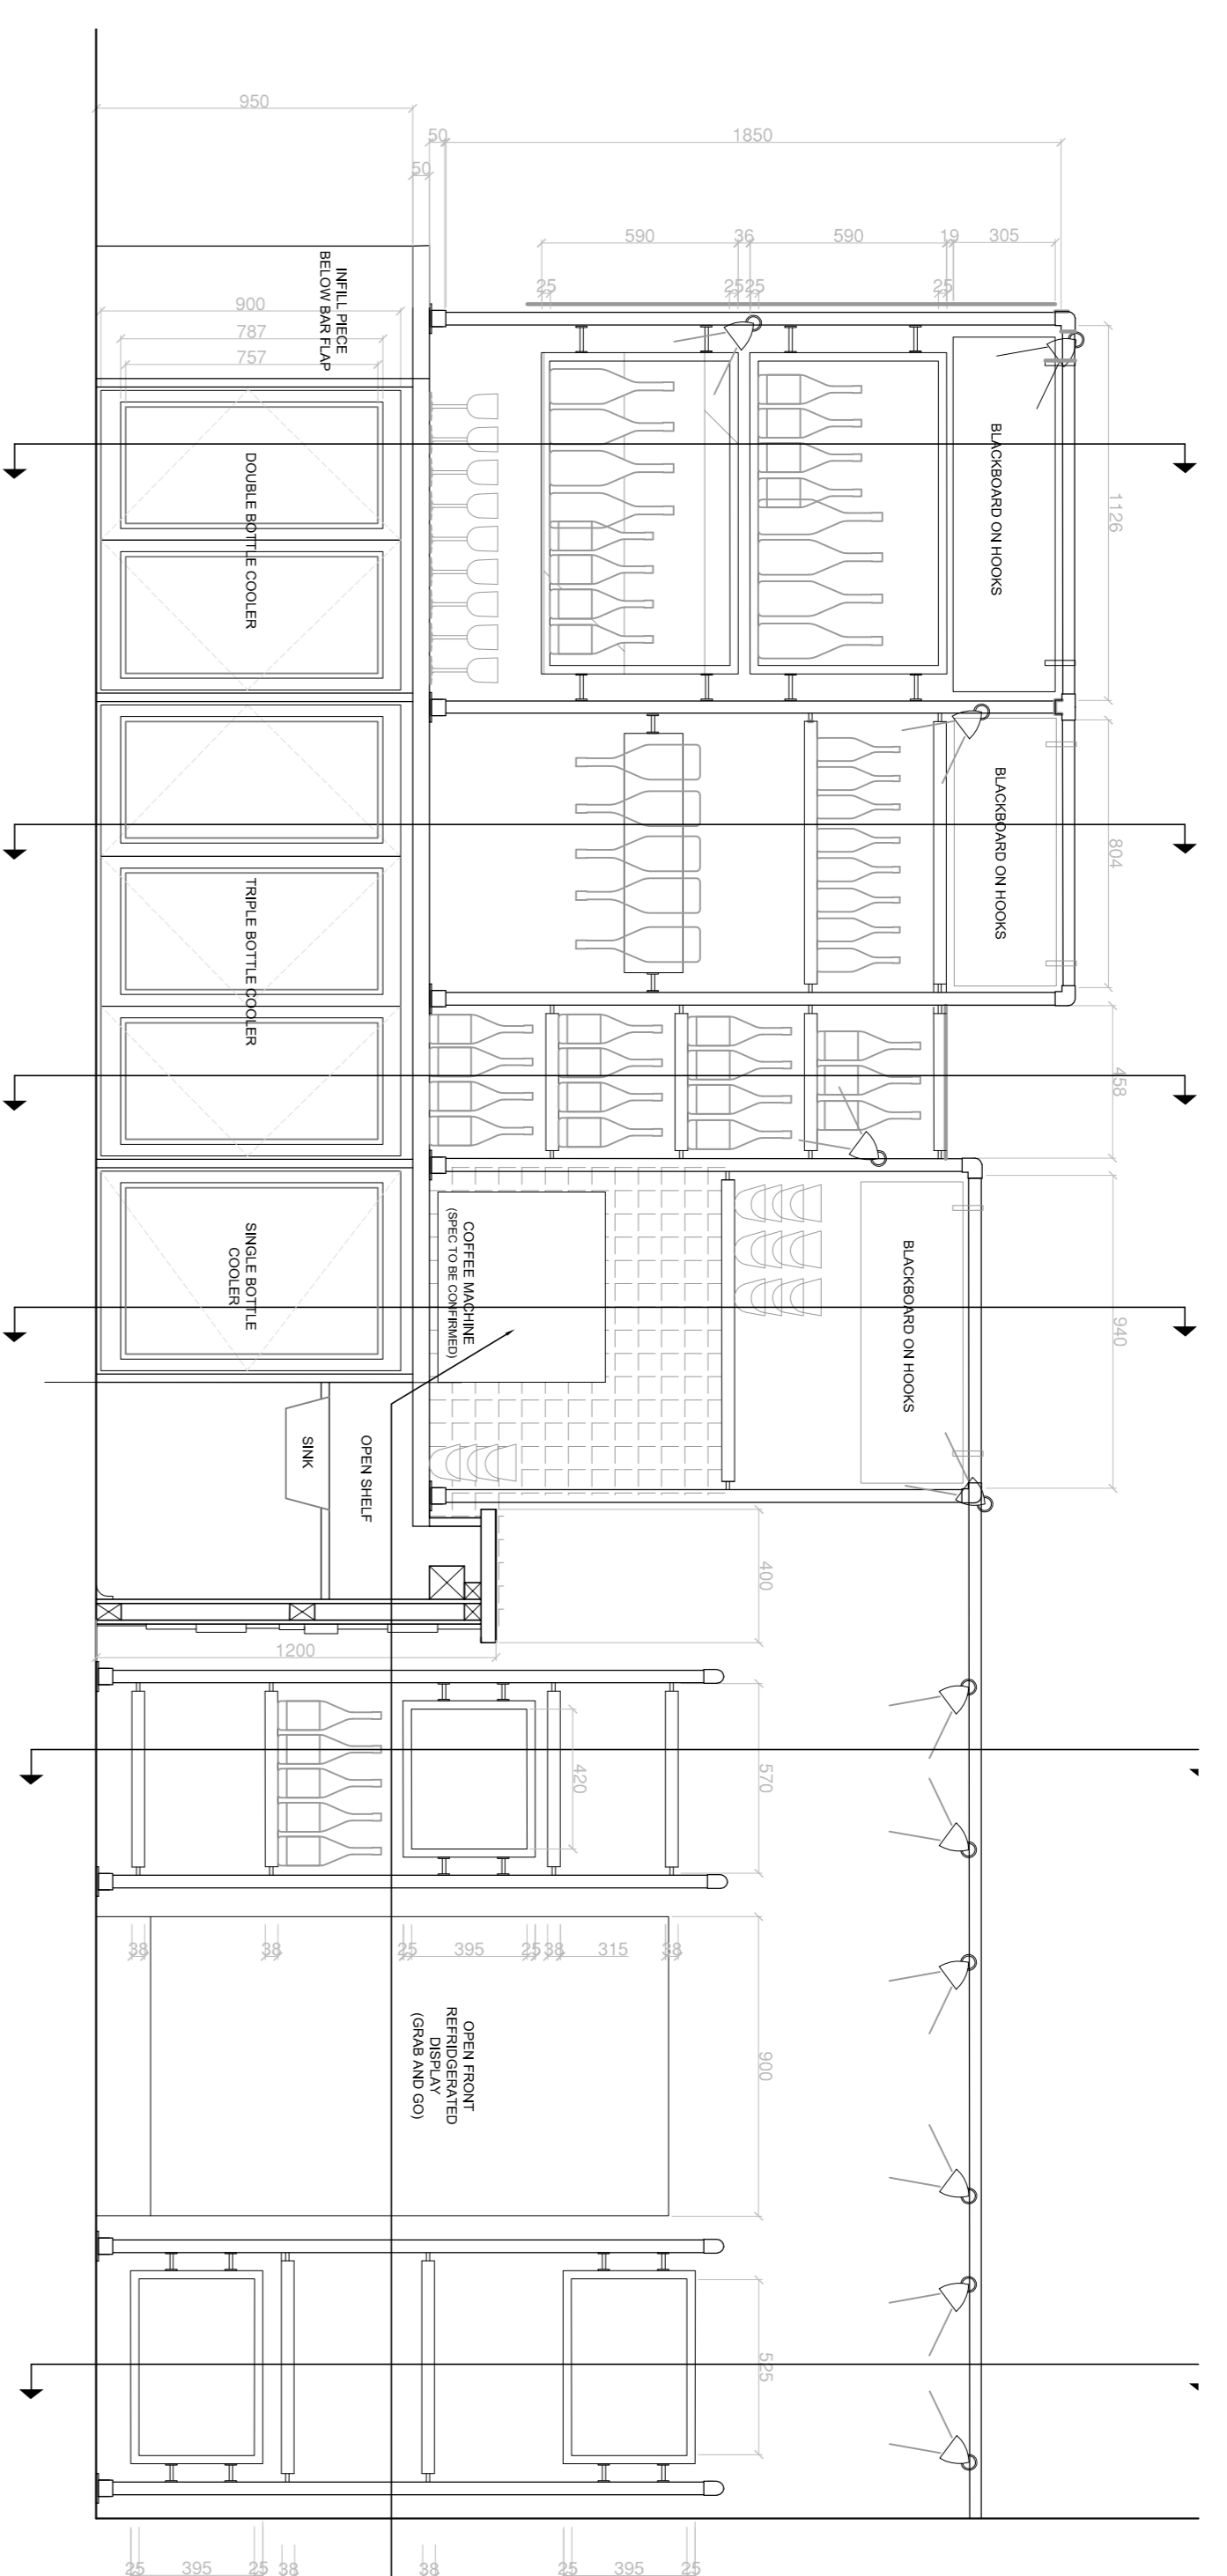

FOCUS DESIGN

CLIENT: PREMIER MARINAS

PROJECT: CHICHESTER MARINA BIRDHAM WEST SUSSEX PO20 7EU

DRAWING TITLE: IDEAL COLLECTION PROPOSED BAR DETAILS FLOOR FINISHES

SCALE: 1:20 @ A1

DATE: JAN 13

DESIGNER: SHAWN BYRNE

MARKER: MH

SP39.13.300

D

REVISIONS:

NO.	DATE	BY	COMMENTS
1	10.10.13	D	LAYOUT AMENDED
2	27.06.13	C	LOWER BACK BAR AMENDED
3	31.07.13	A	DESIGN CHANGES & DIMENSIONS