




1
2-008

1
3-051

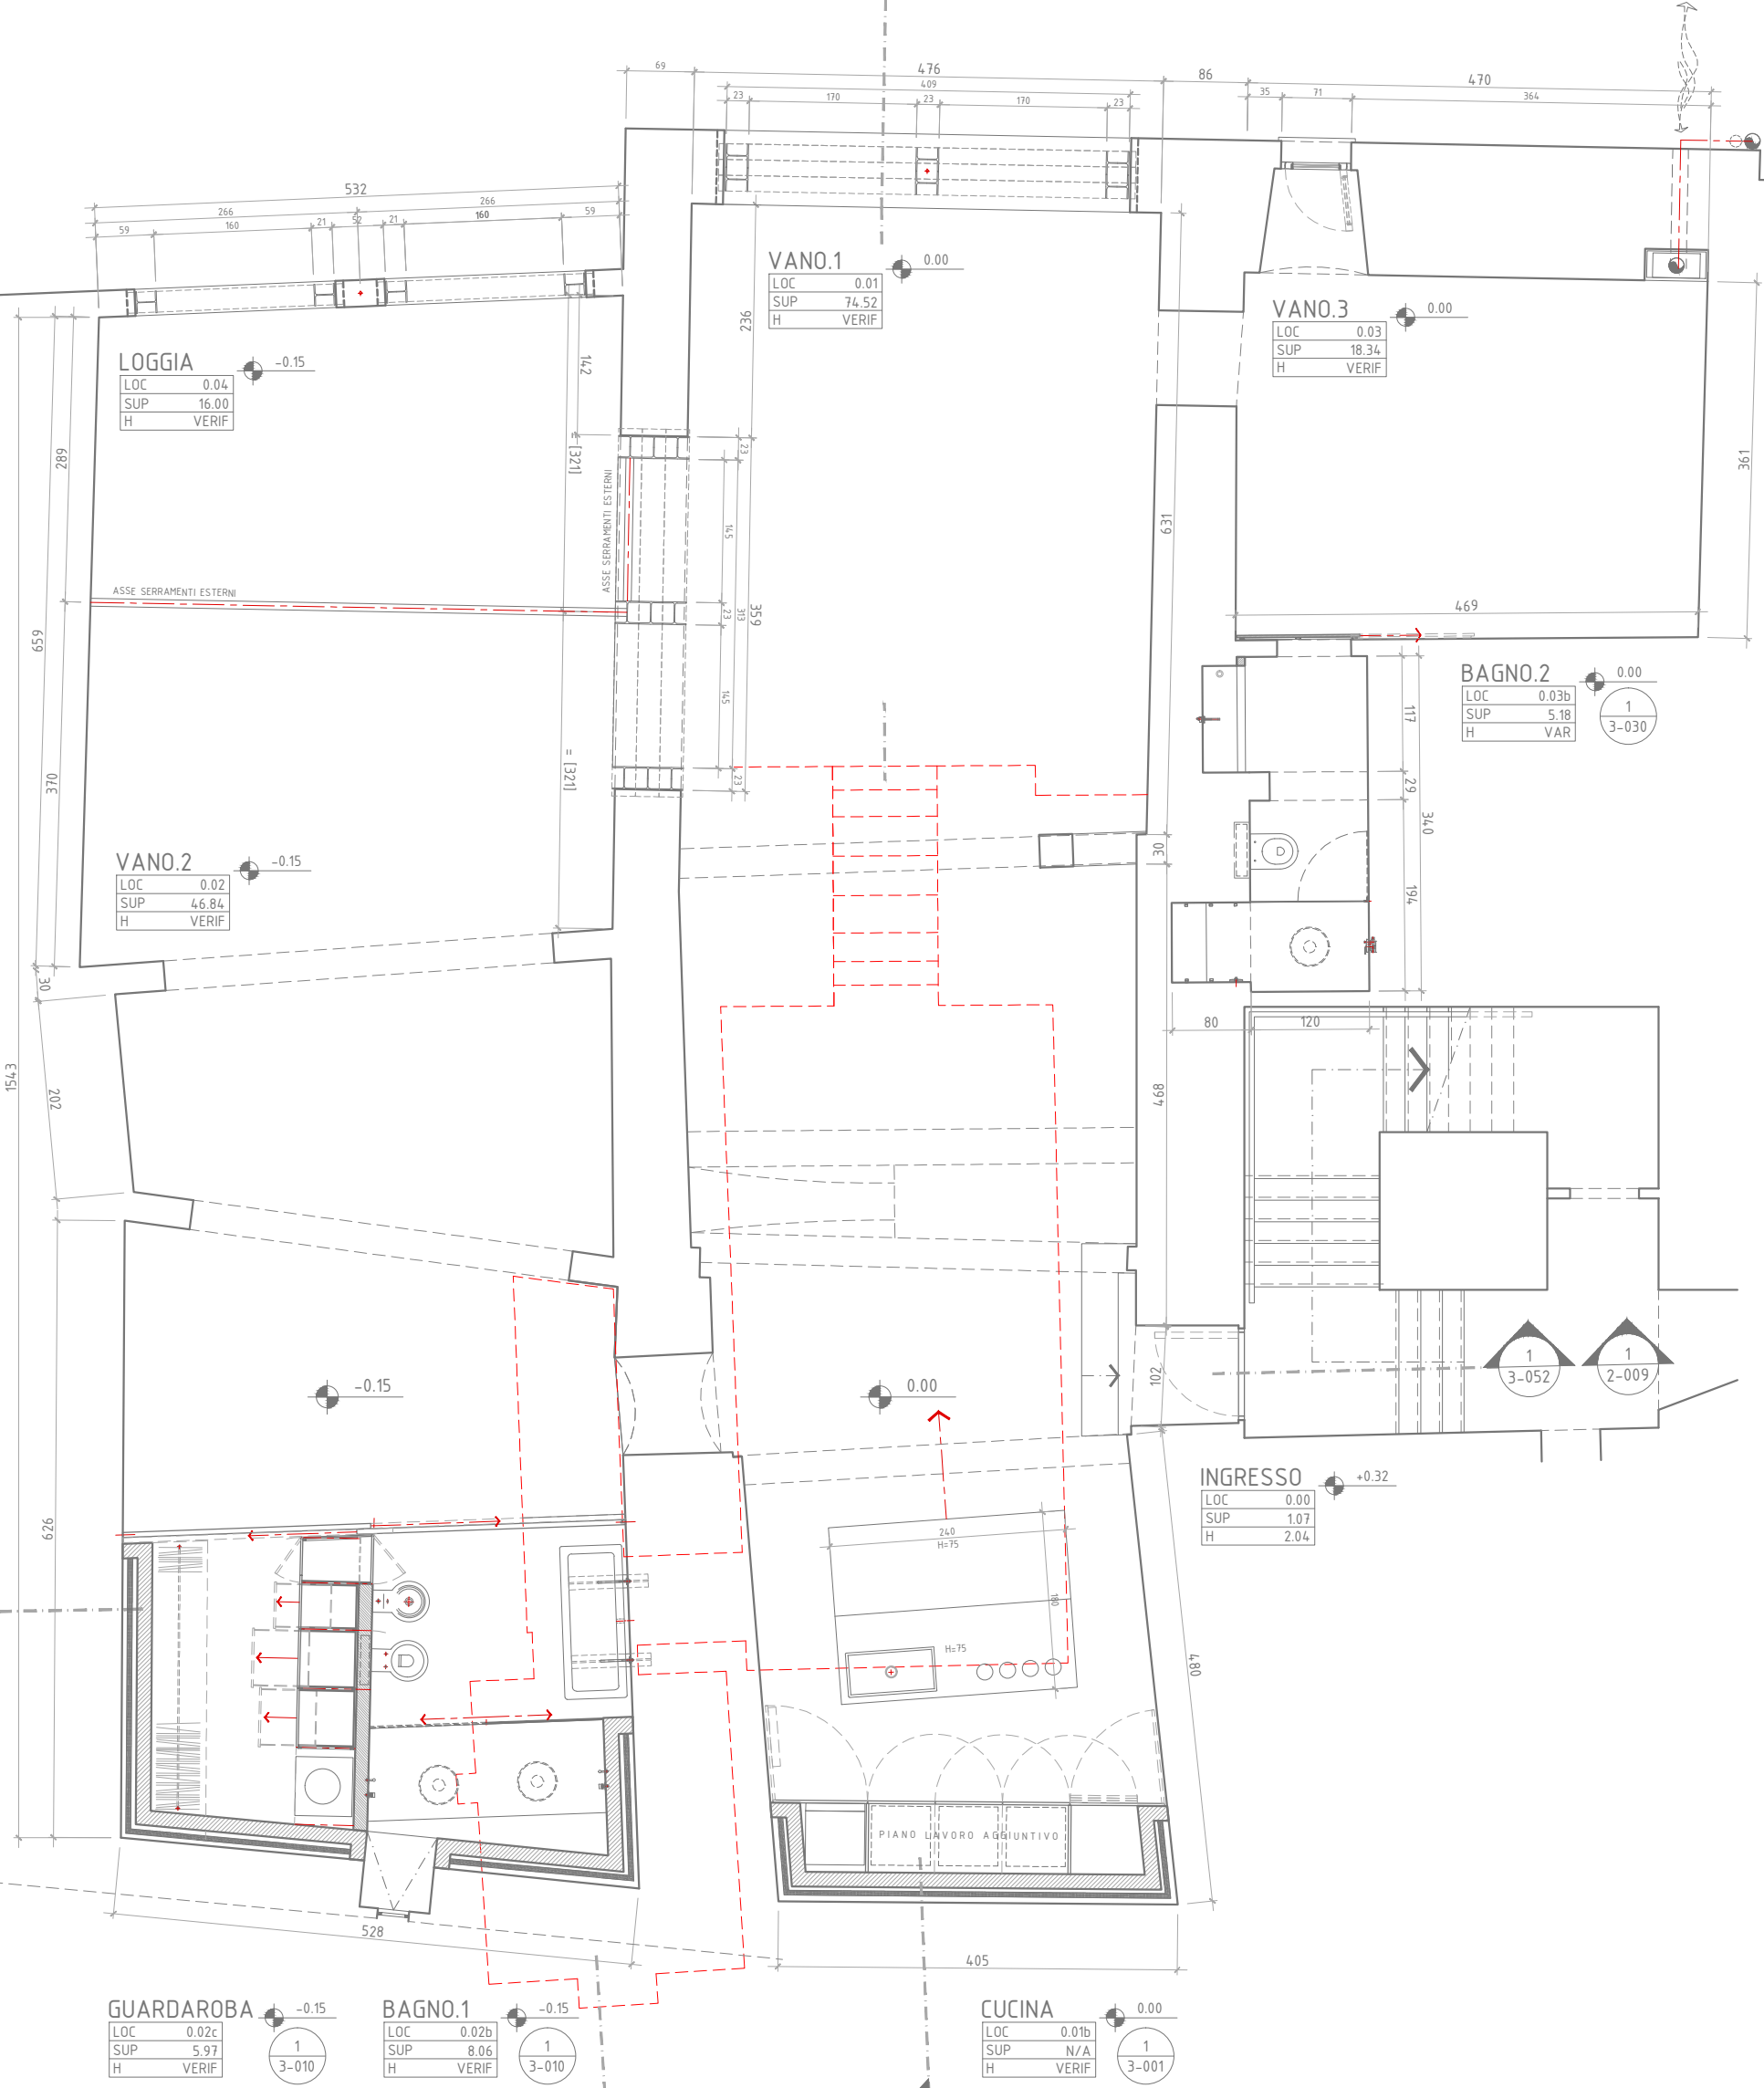

GUARDARоба	
LOC	0.02c
SUP	5.97
H	VERIF

BAGNO.1	
LOC	0.02b
SUP	8.06
H	VERIF

CUCINA	
LOC	0.01b
SUP	N/A
H	VERIF

NOTE GENERALI
DIMENSIONI E QUOTE DA VERIFICARE IN OPERA.