


Level 1



Level 0

- 1 Lecture Theatre
- 2 Video Conferencing Studio
- 3 Classroom
- 4 Seminar Room
- 5 Faculty Office
- 6 Meeting Room
- 7 Lounge / Kitchenette
- 8 Laboratory
- 9 Terrace
- 10 Green Roof
- 11 Mechanical

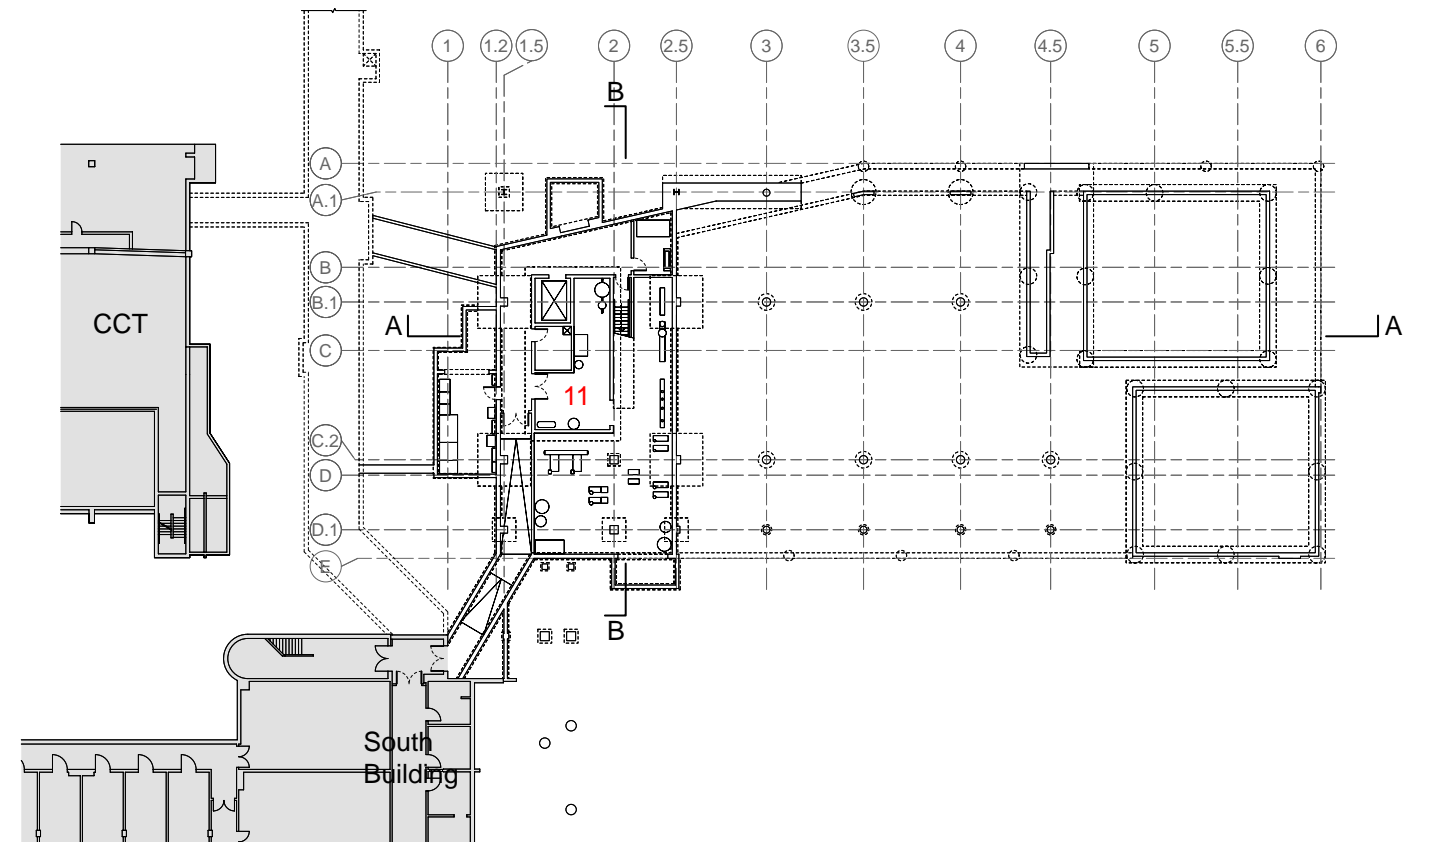