


Techcombank HCMC - Floorplan Level 01

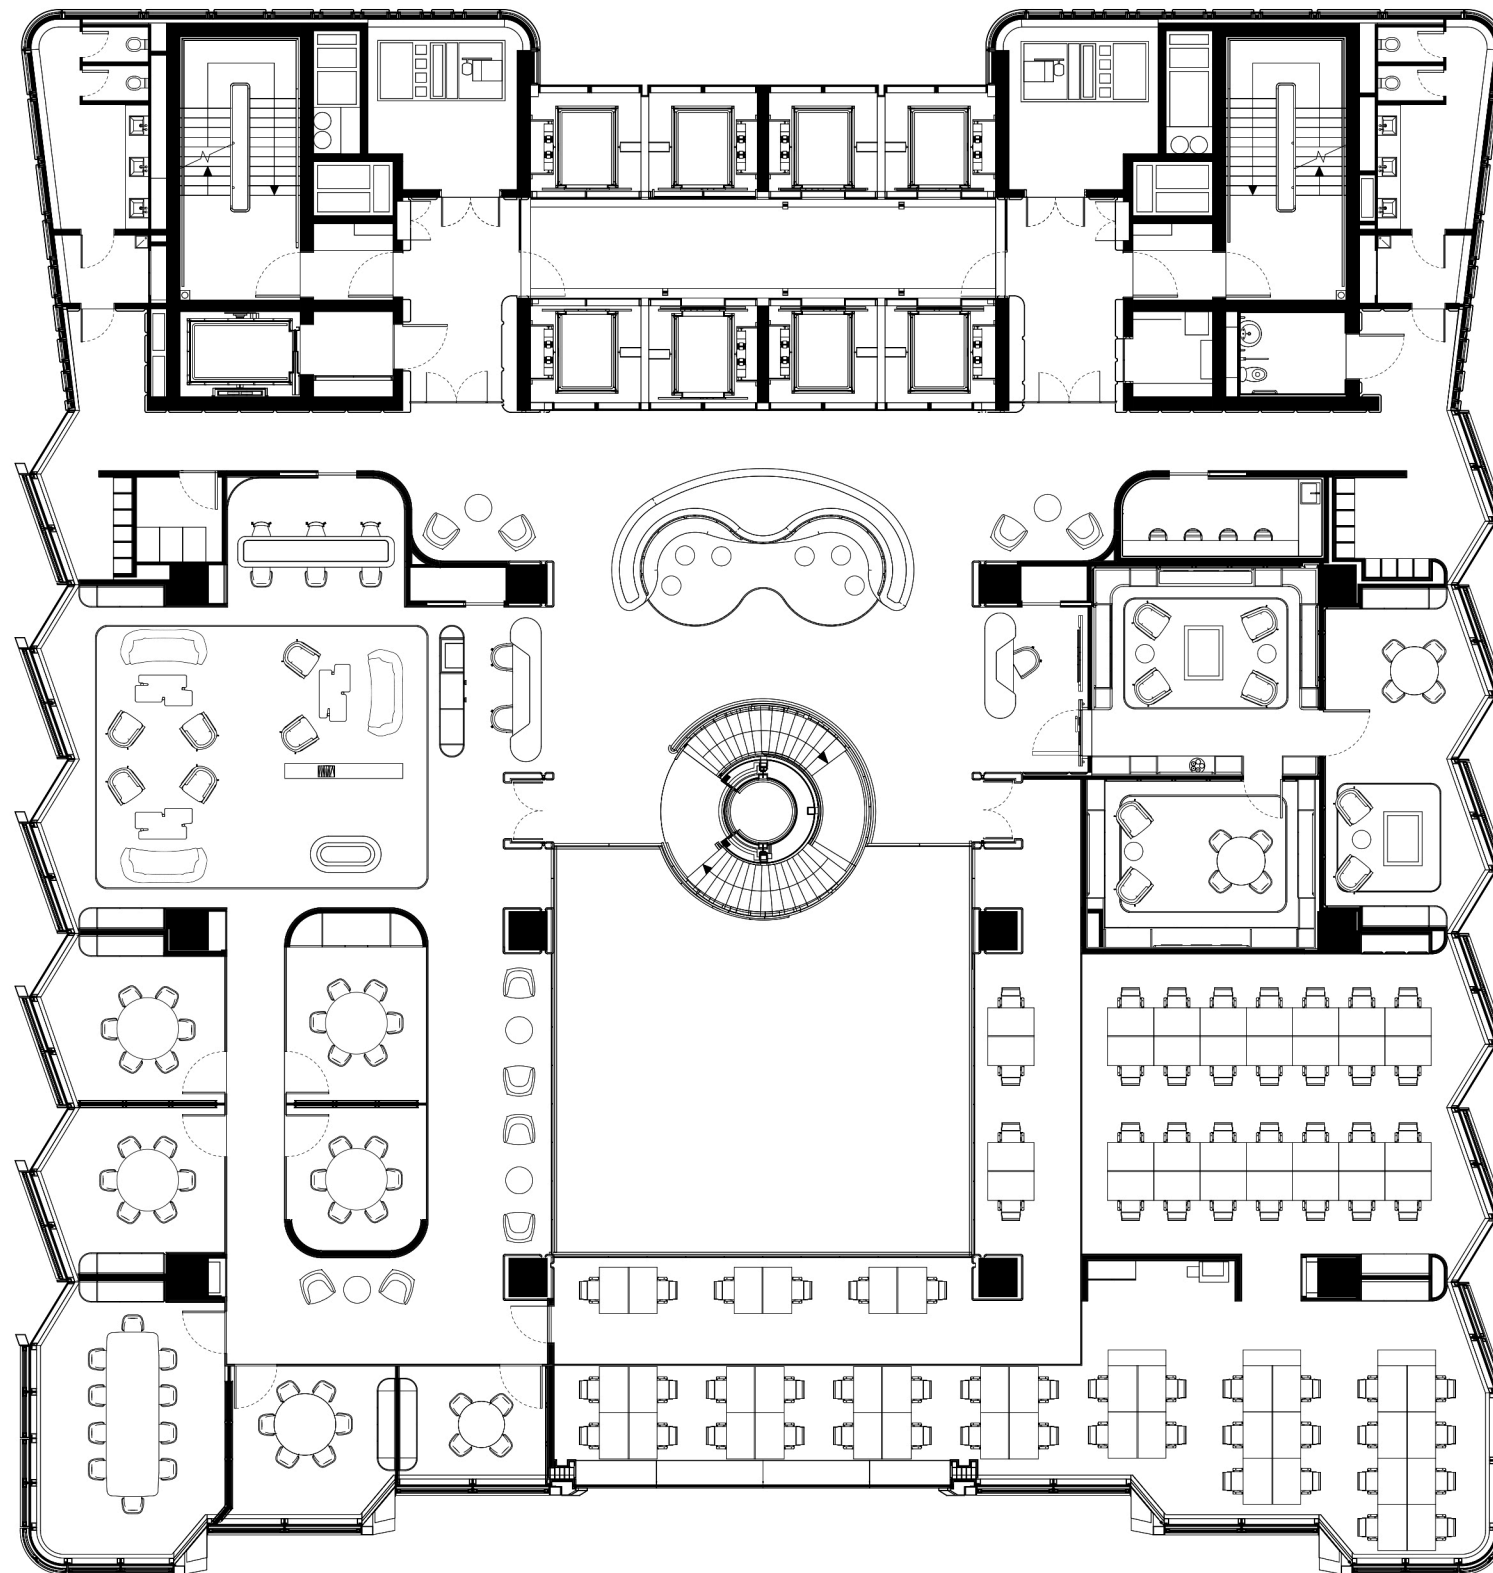


0 4m



Techcombank HCMC - Floorplan Level 02




0 4m

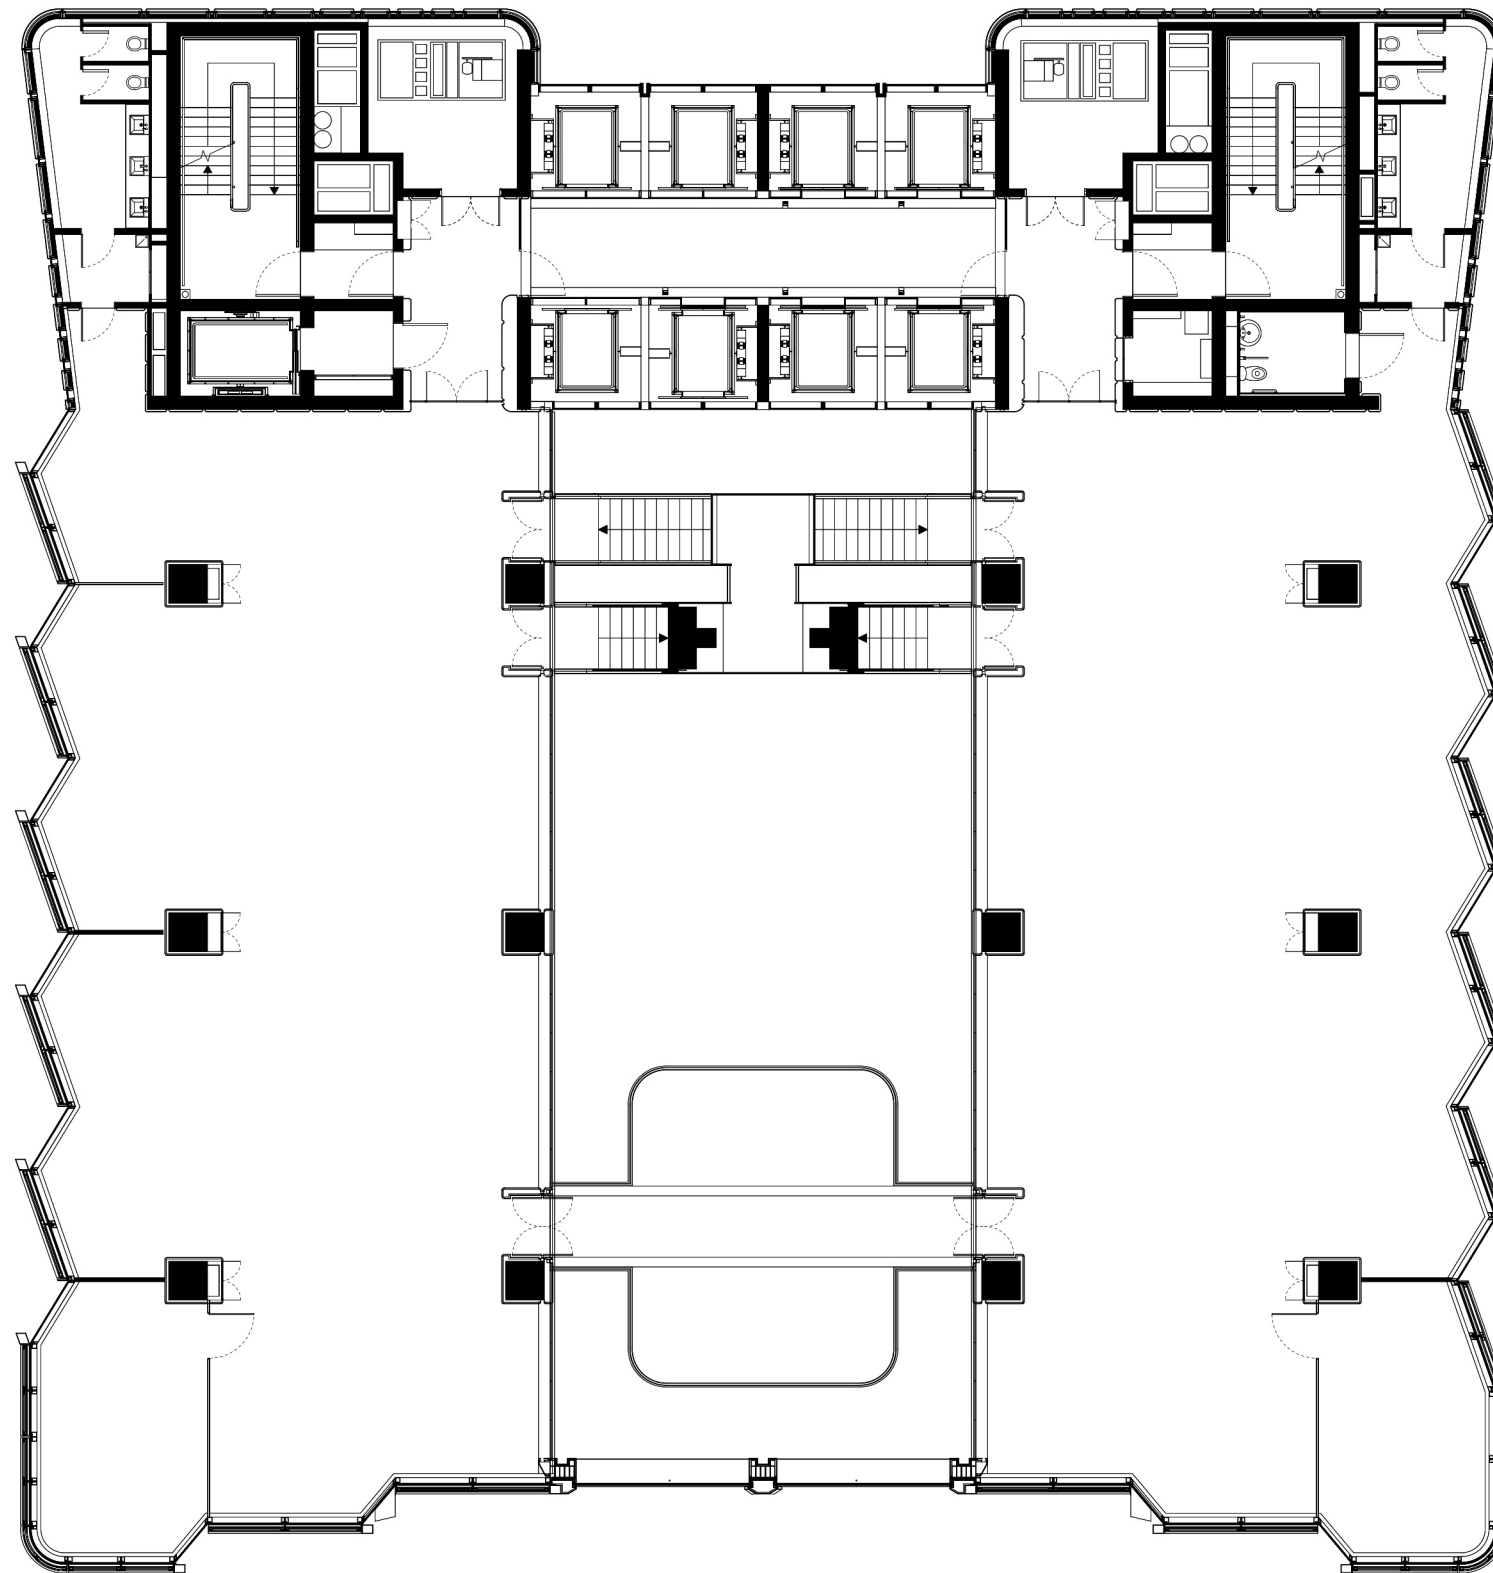

Techcombank HCMC - Floorplan Level 05




0 4m

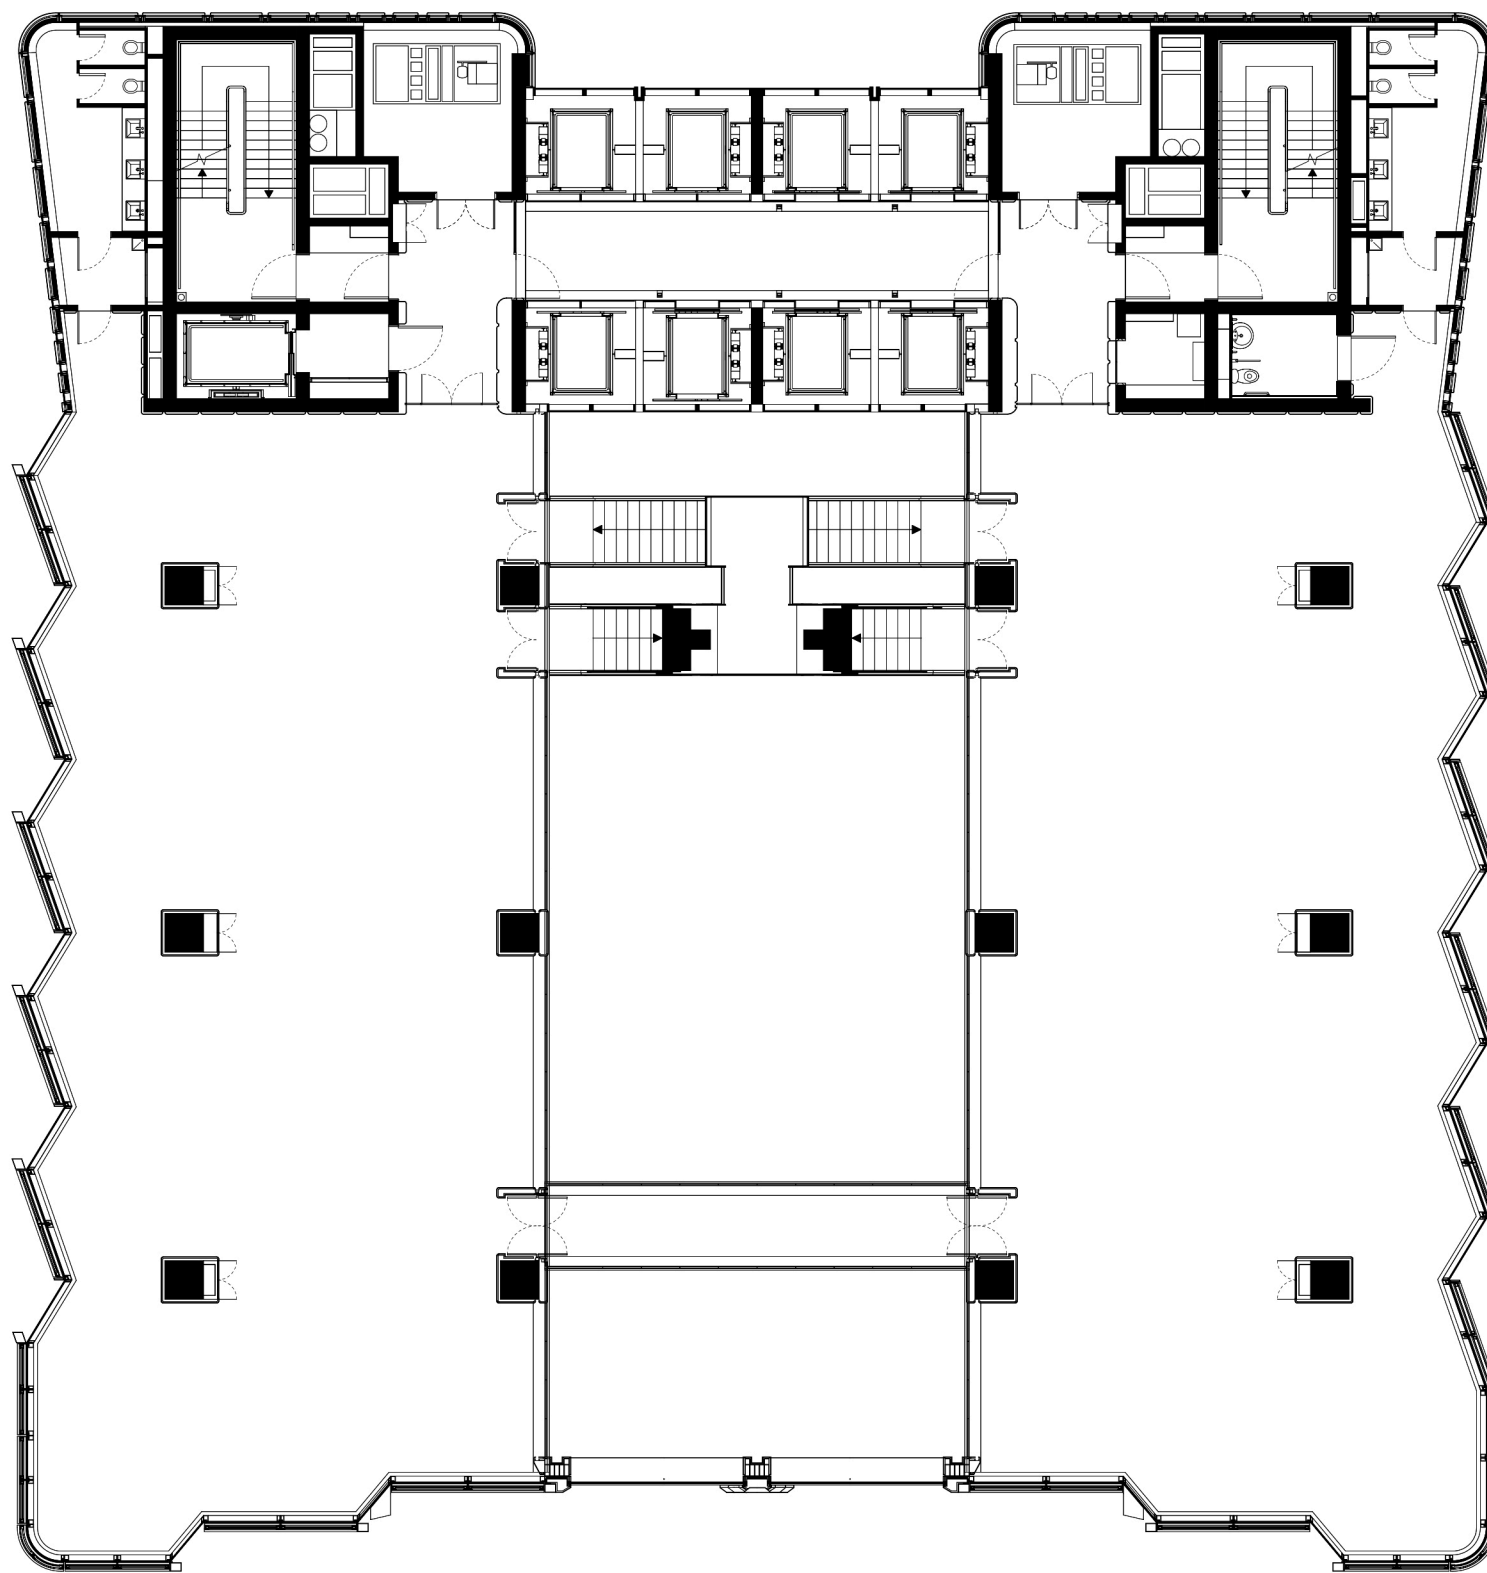

Techcombank HCMC - Floorplan Level 06




0 4m

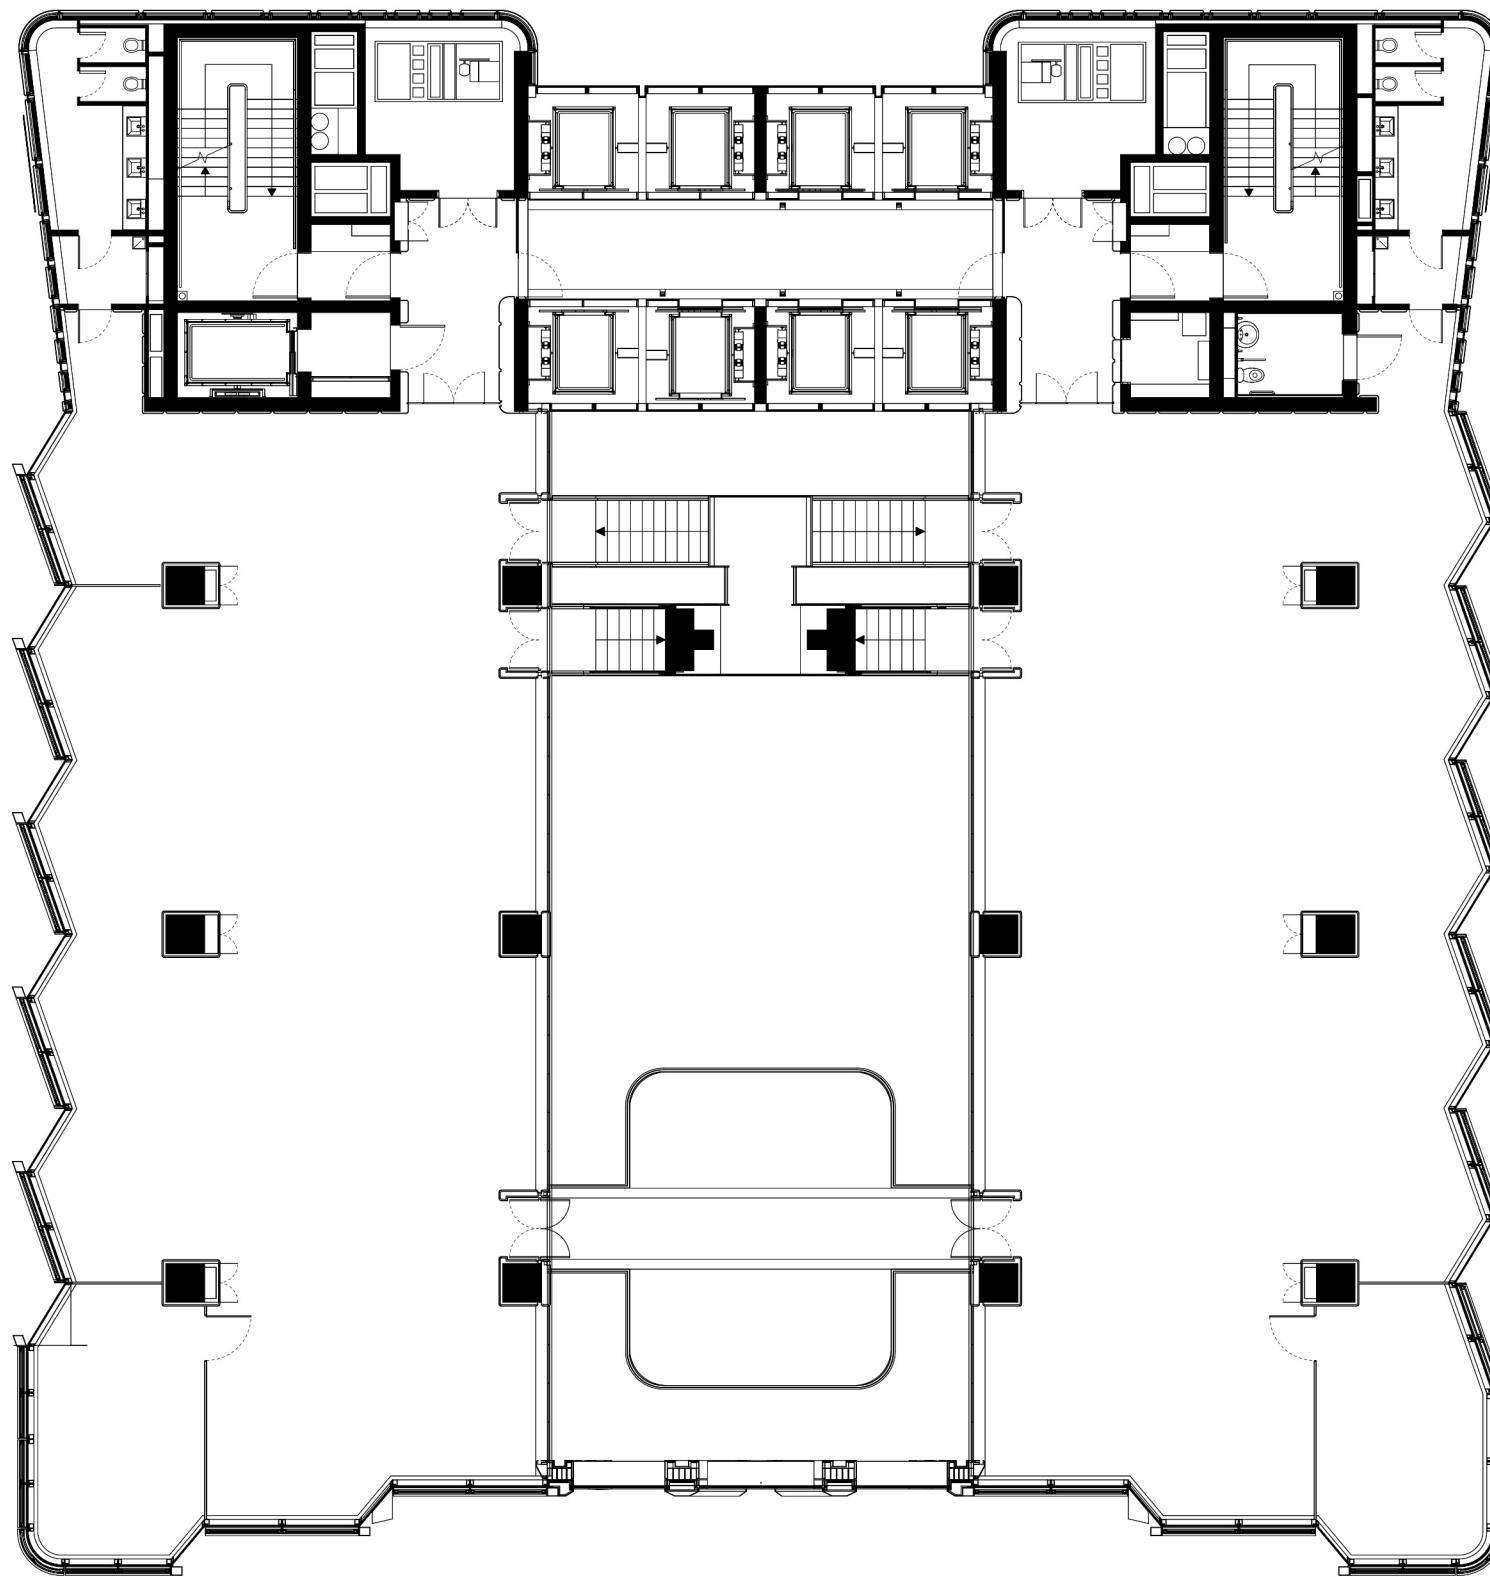

Techcombank HCMC - Floorplan Level 07




0 4m

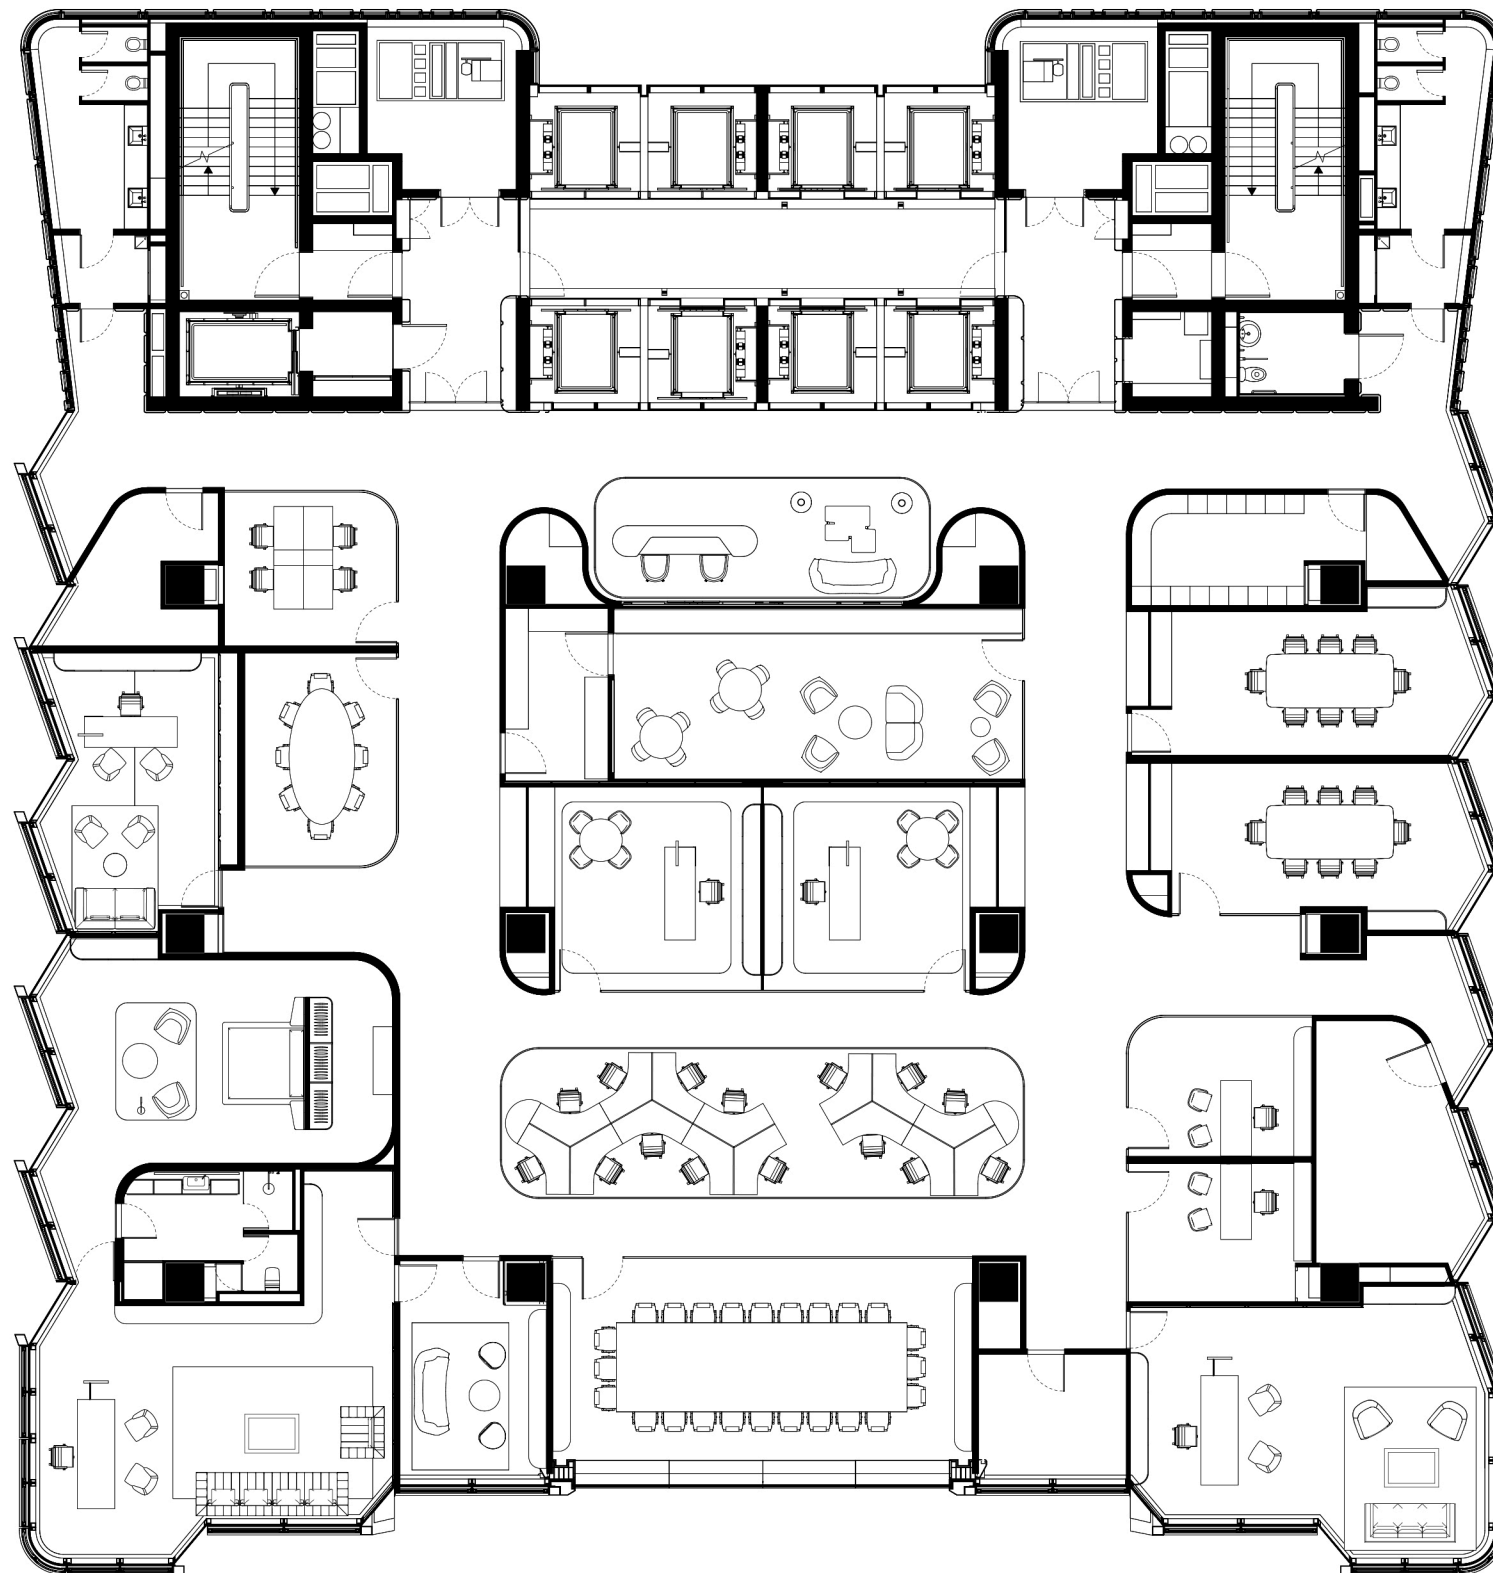

Techcombank HCMC - Floorplan Level 09




0 4m

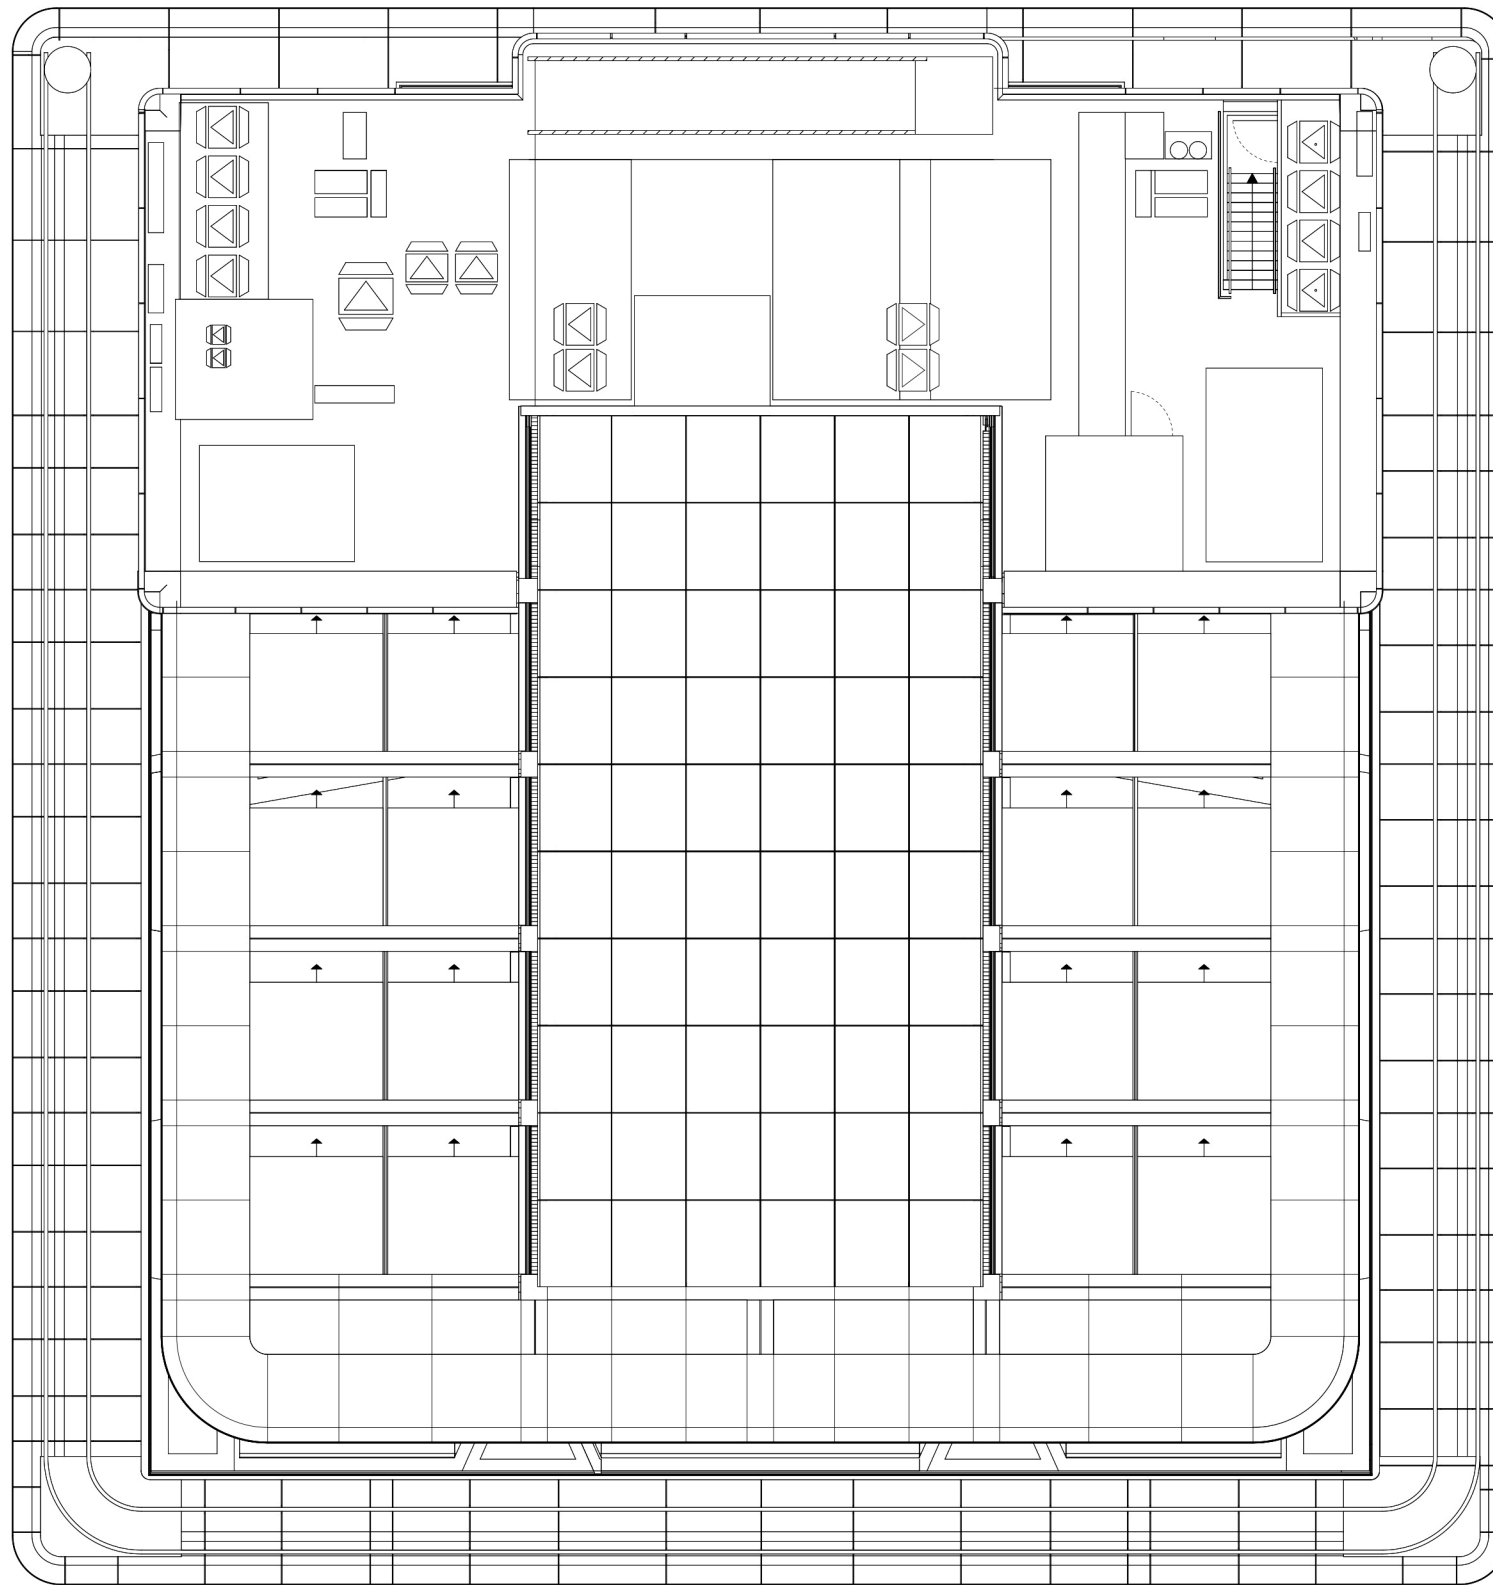

Techcombank HCMC - Floorplan Roof Top





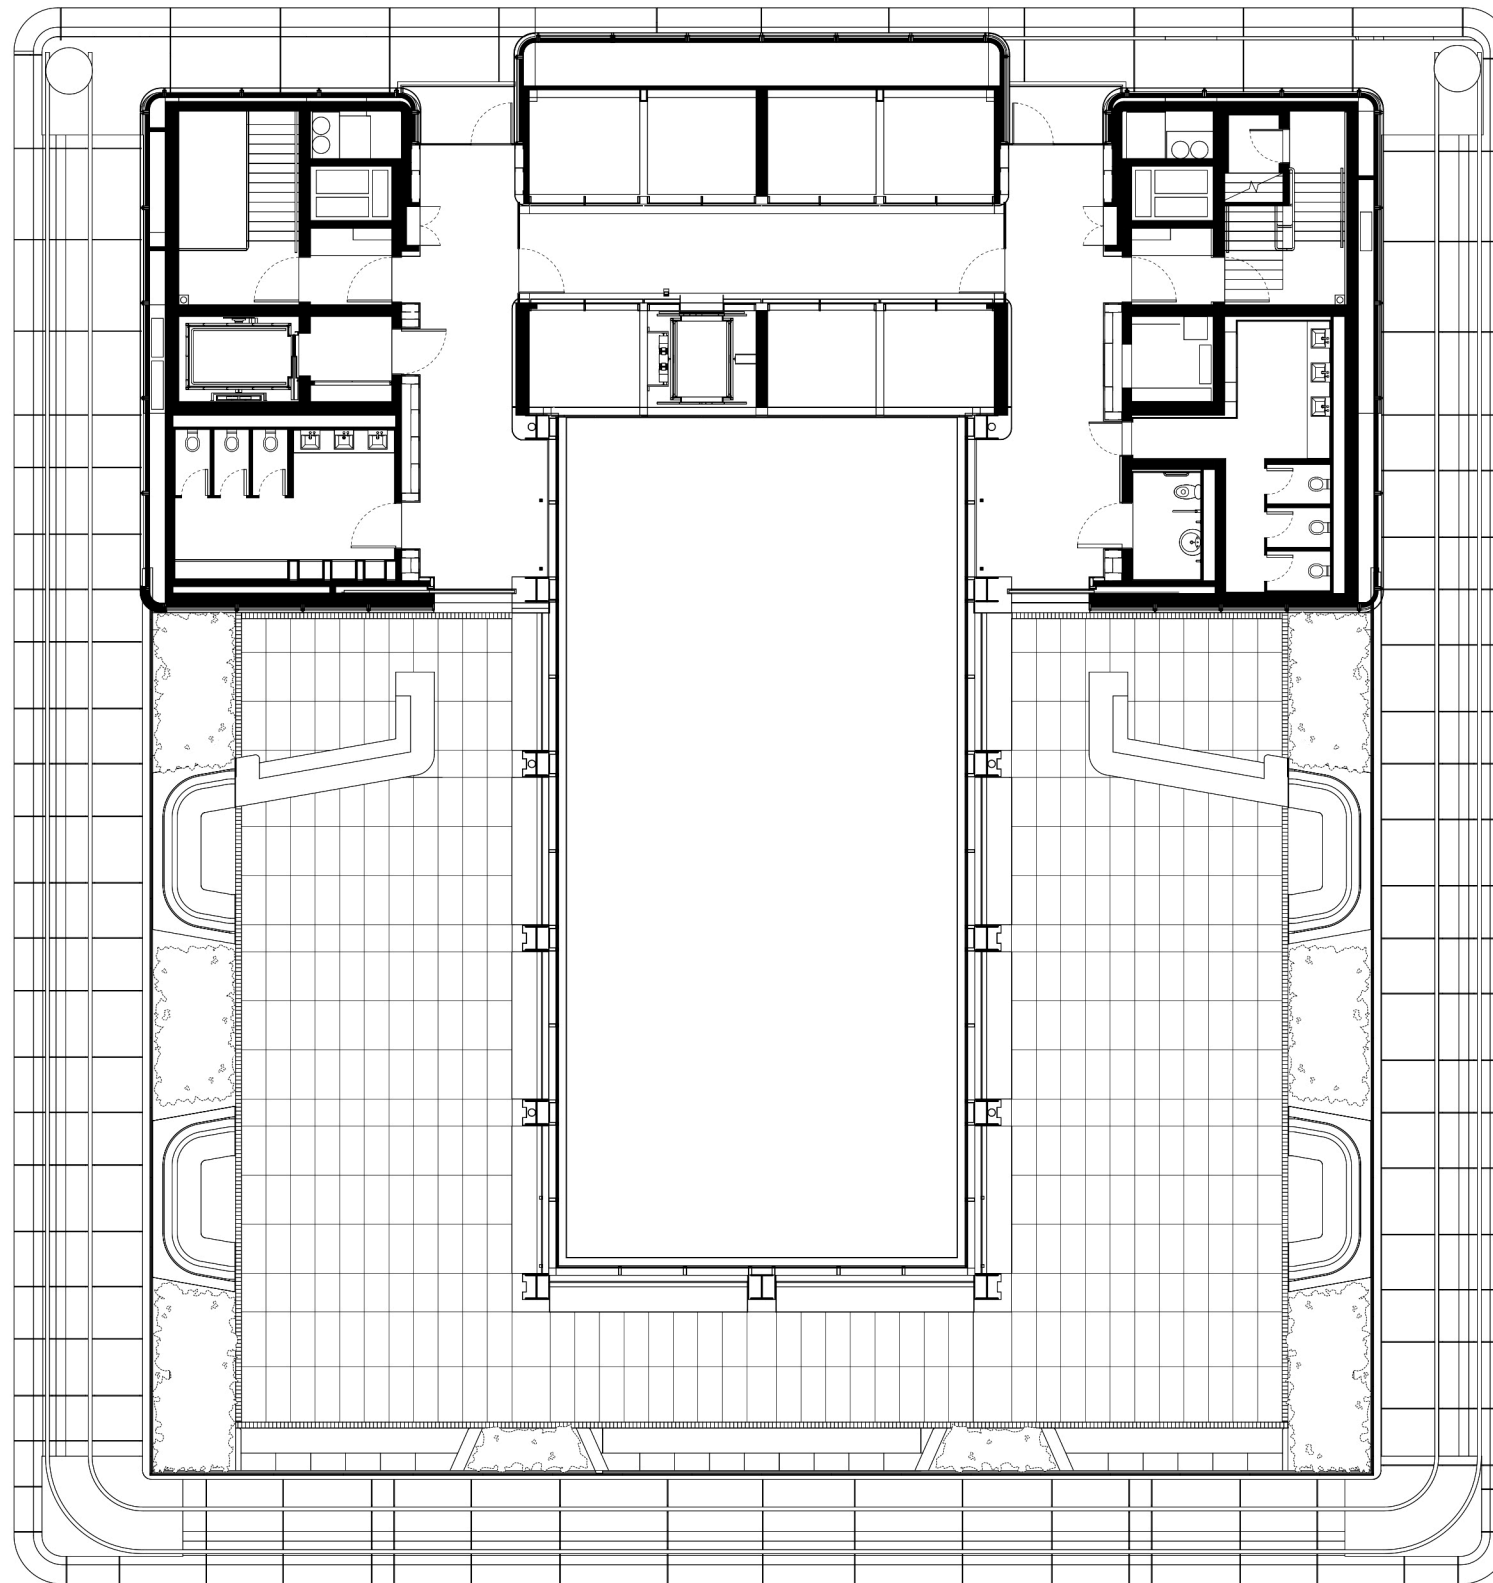


Techcombank HCMC - Floorplan Roof Level




0 4m



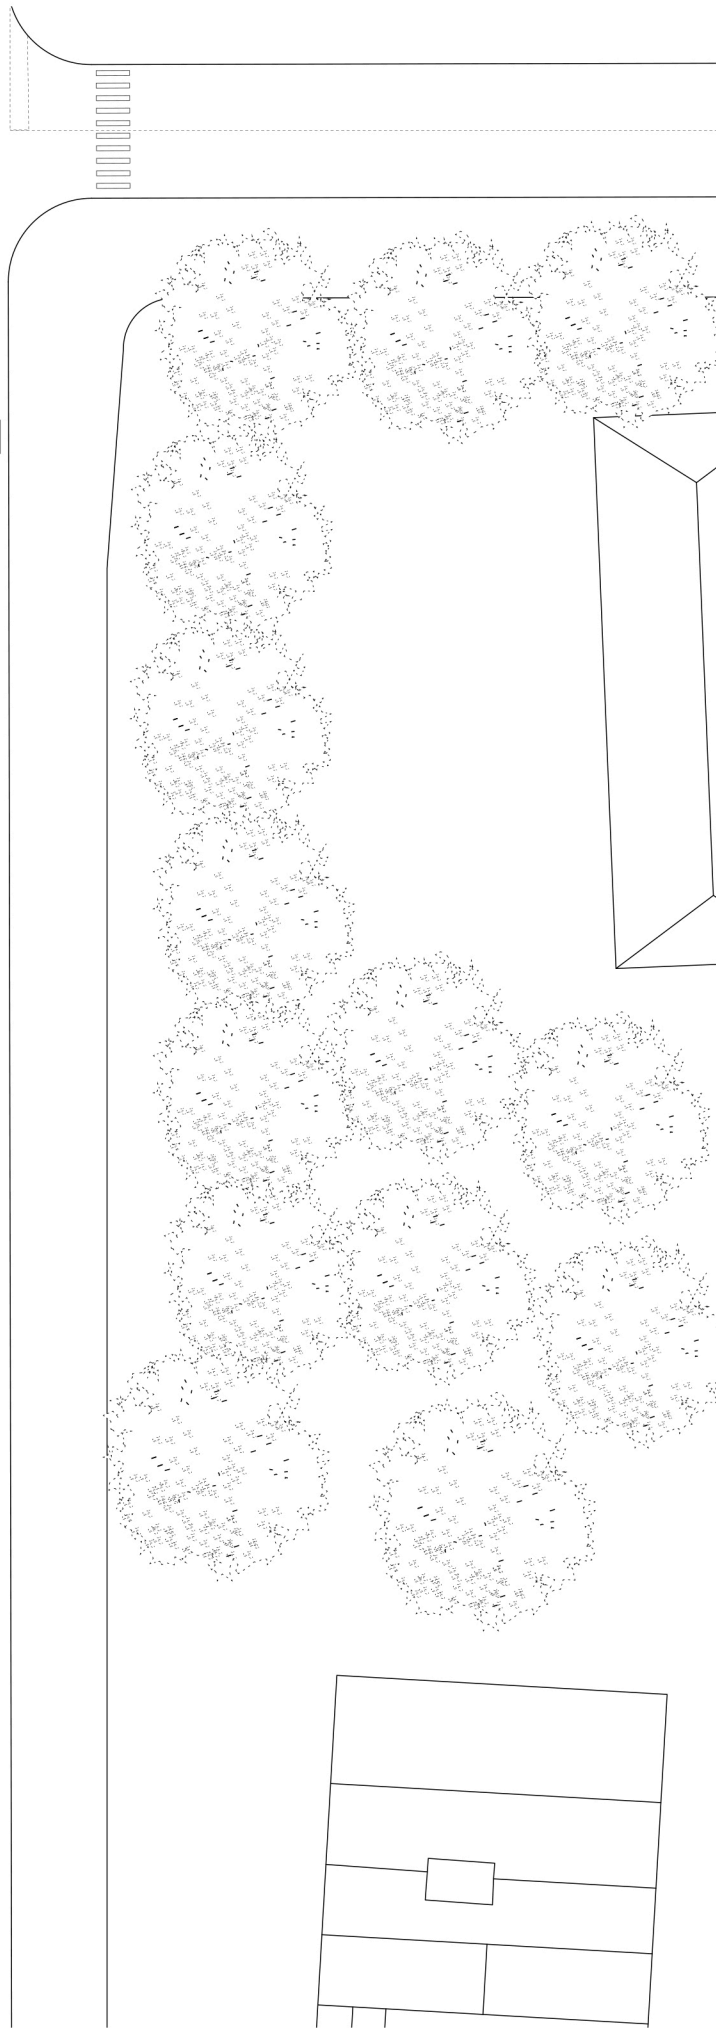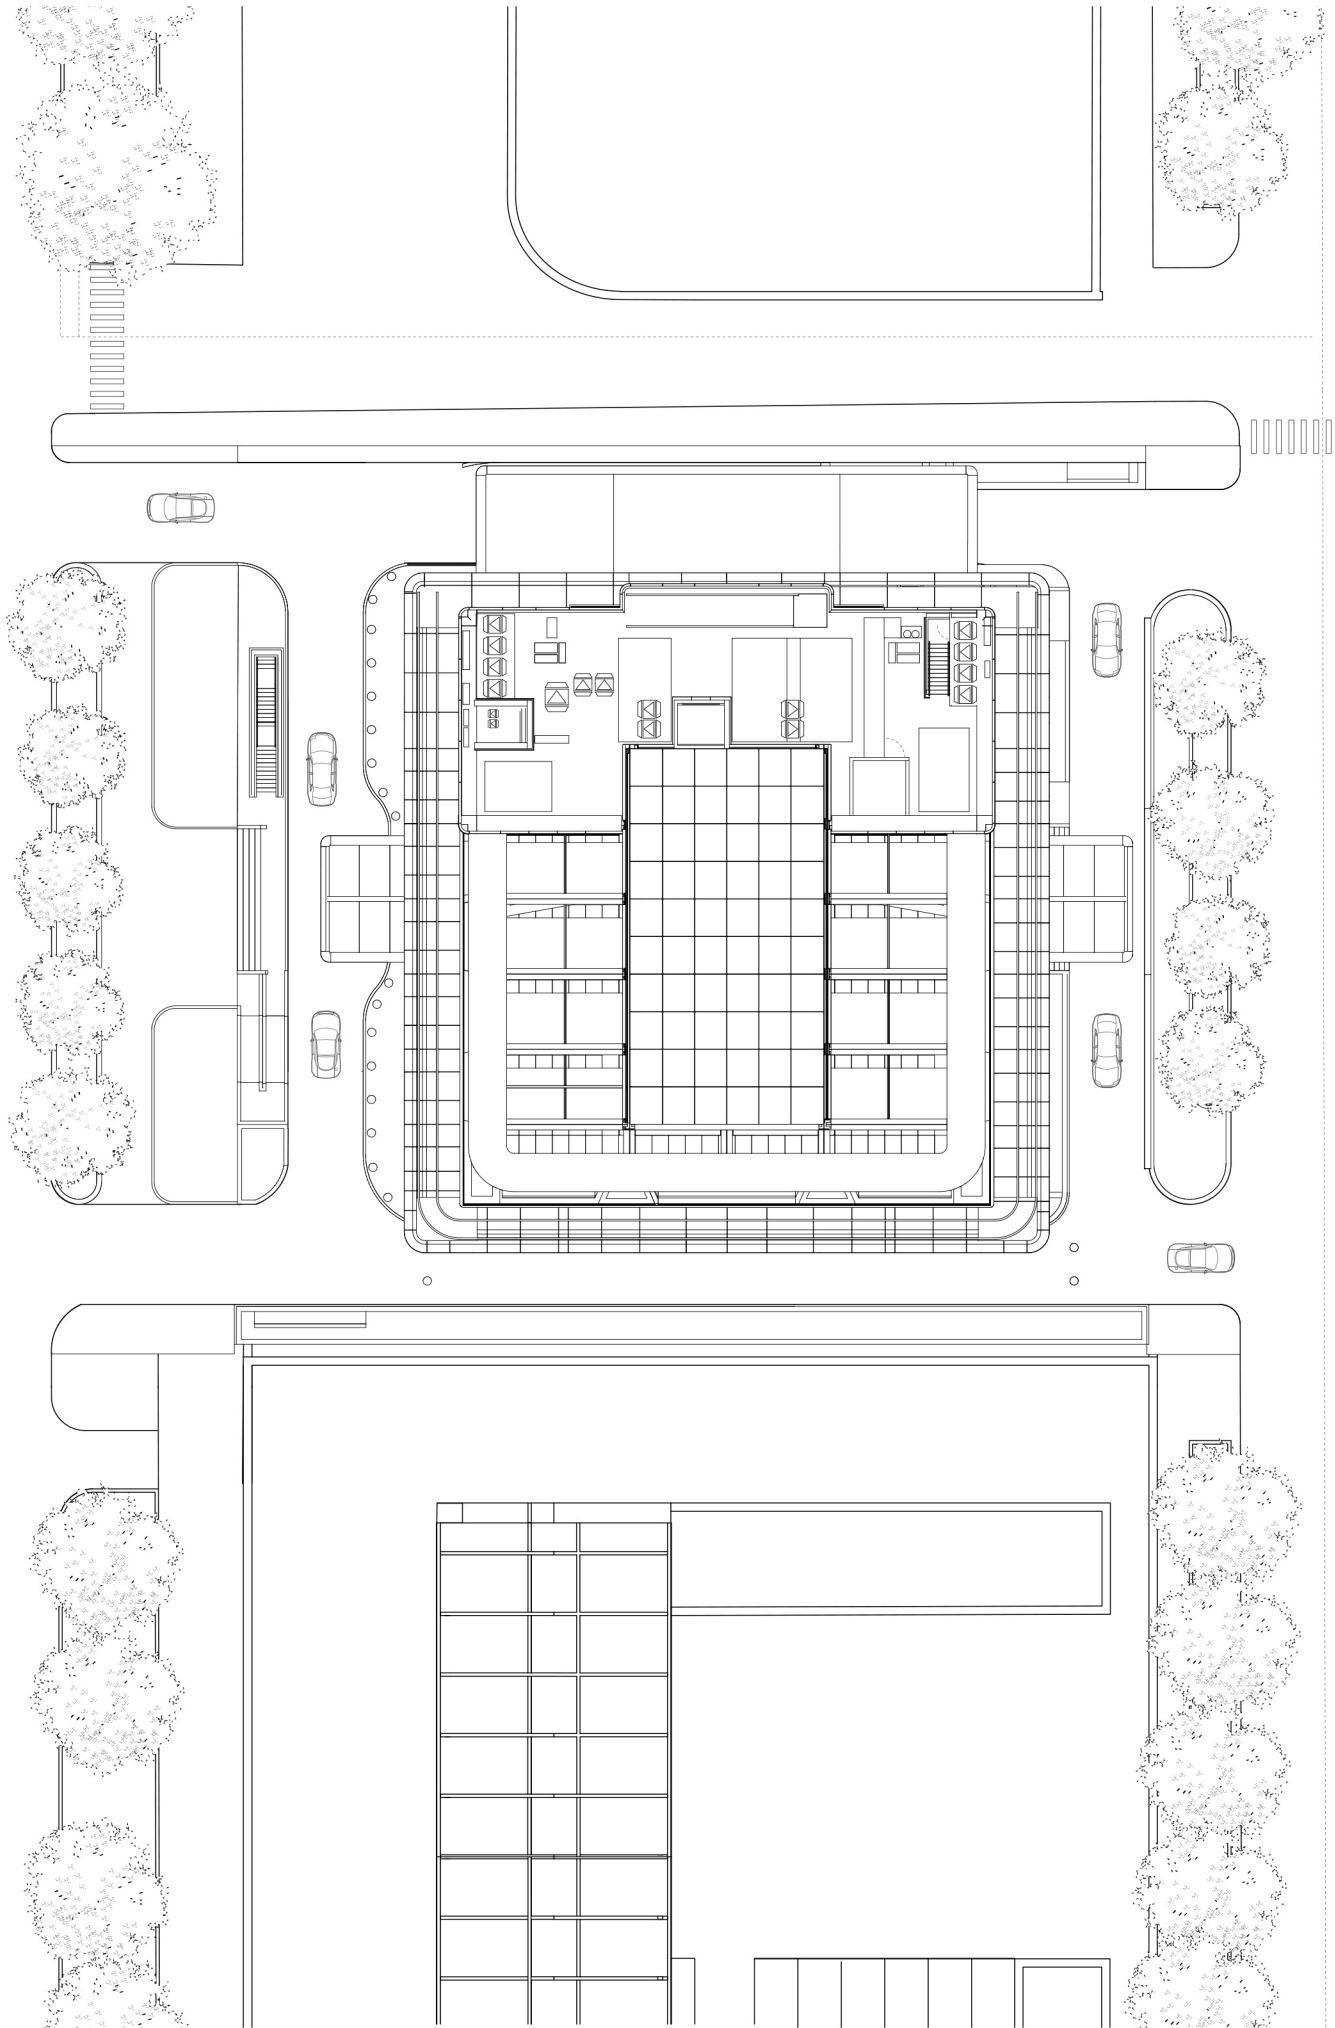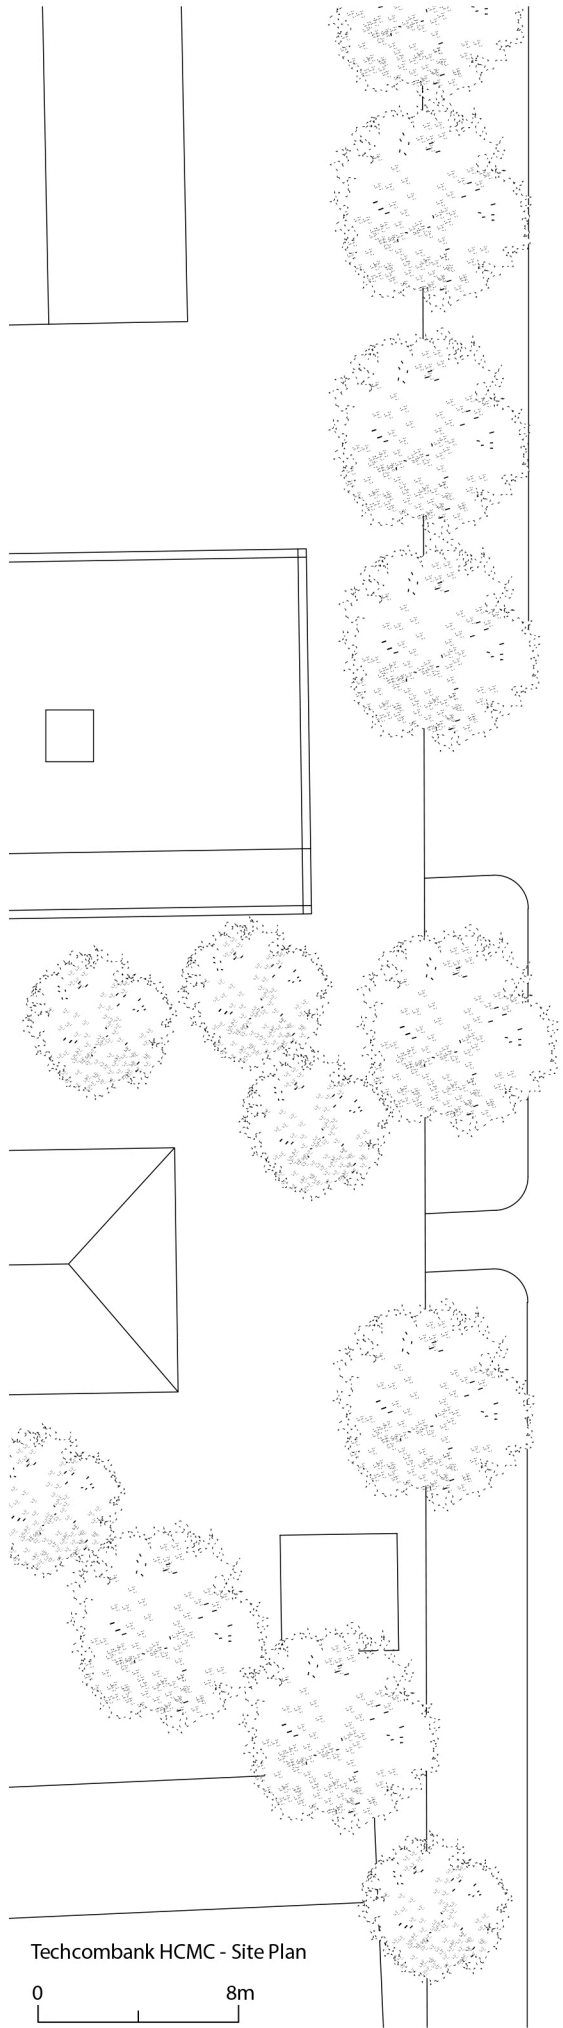

Techcombank HCMC - Site Plan




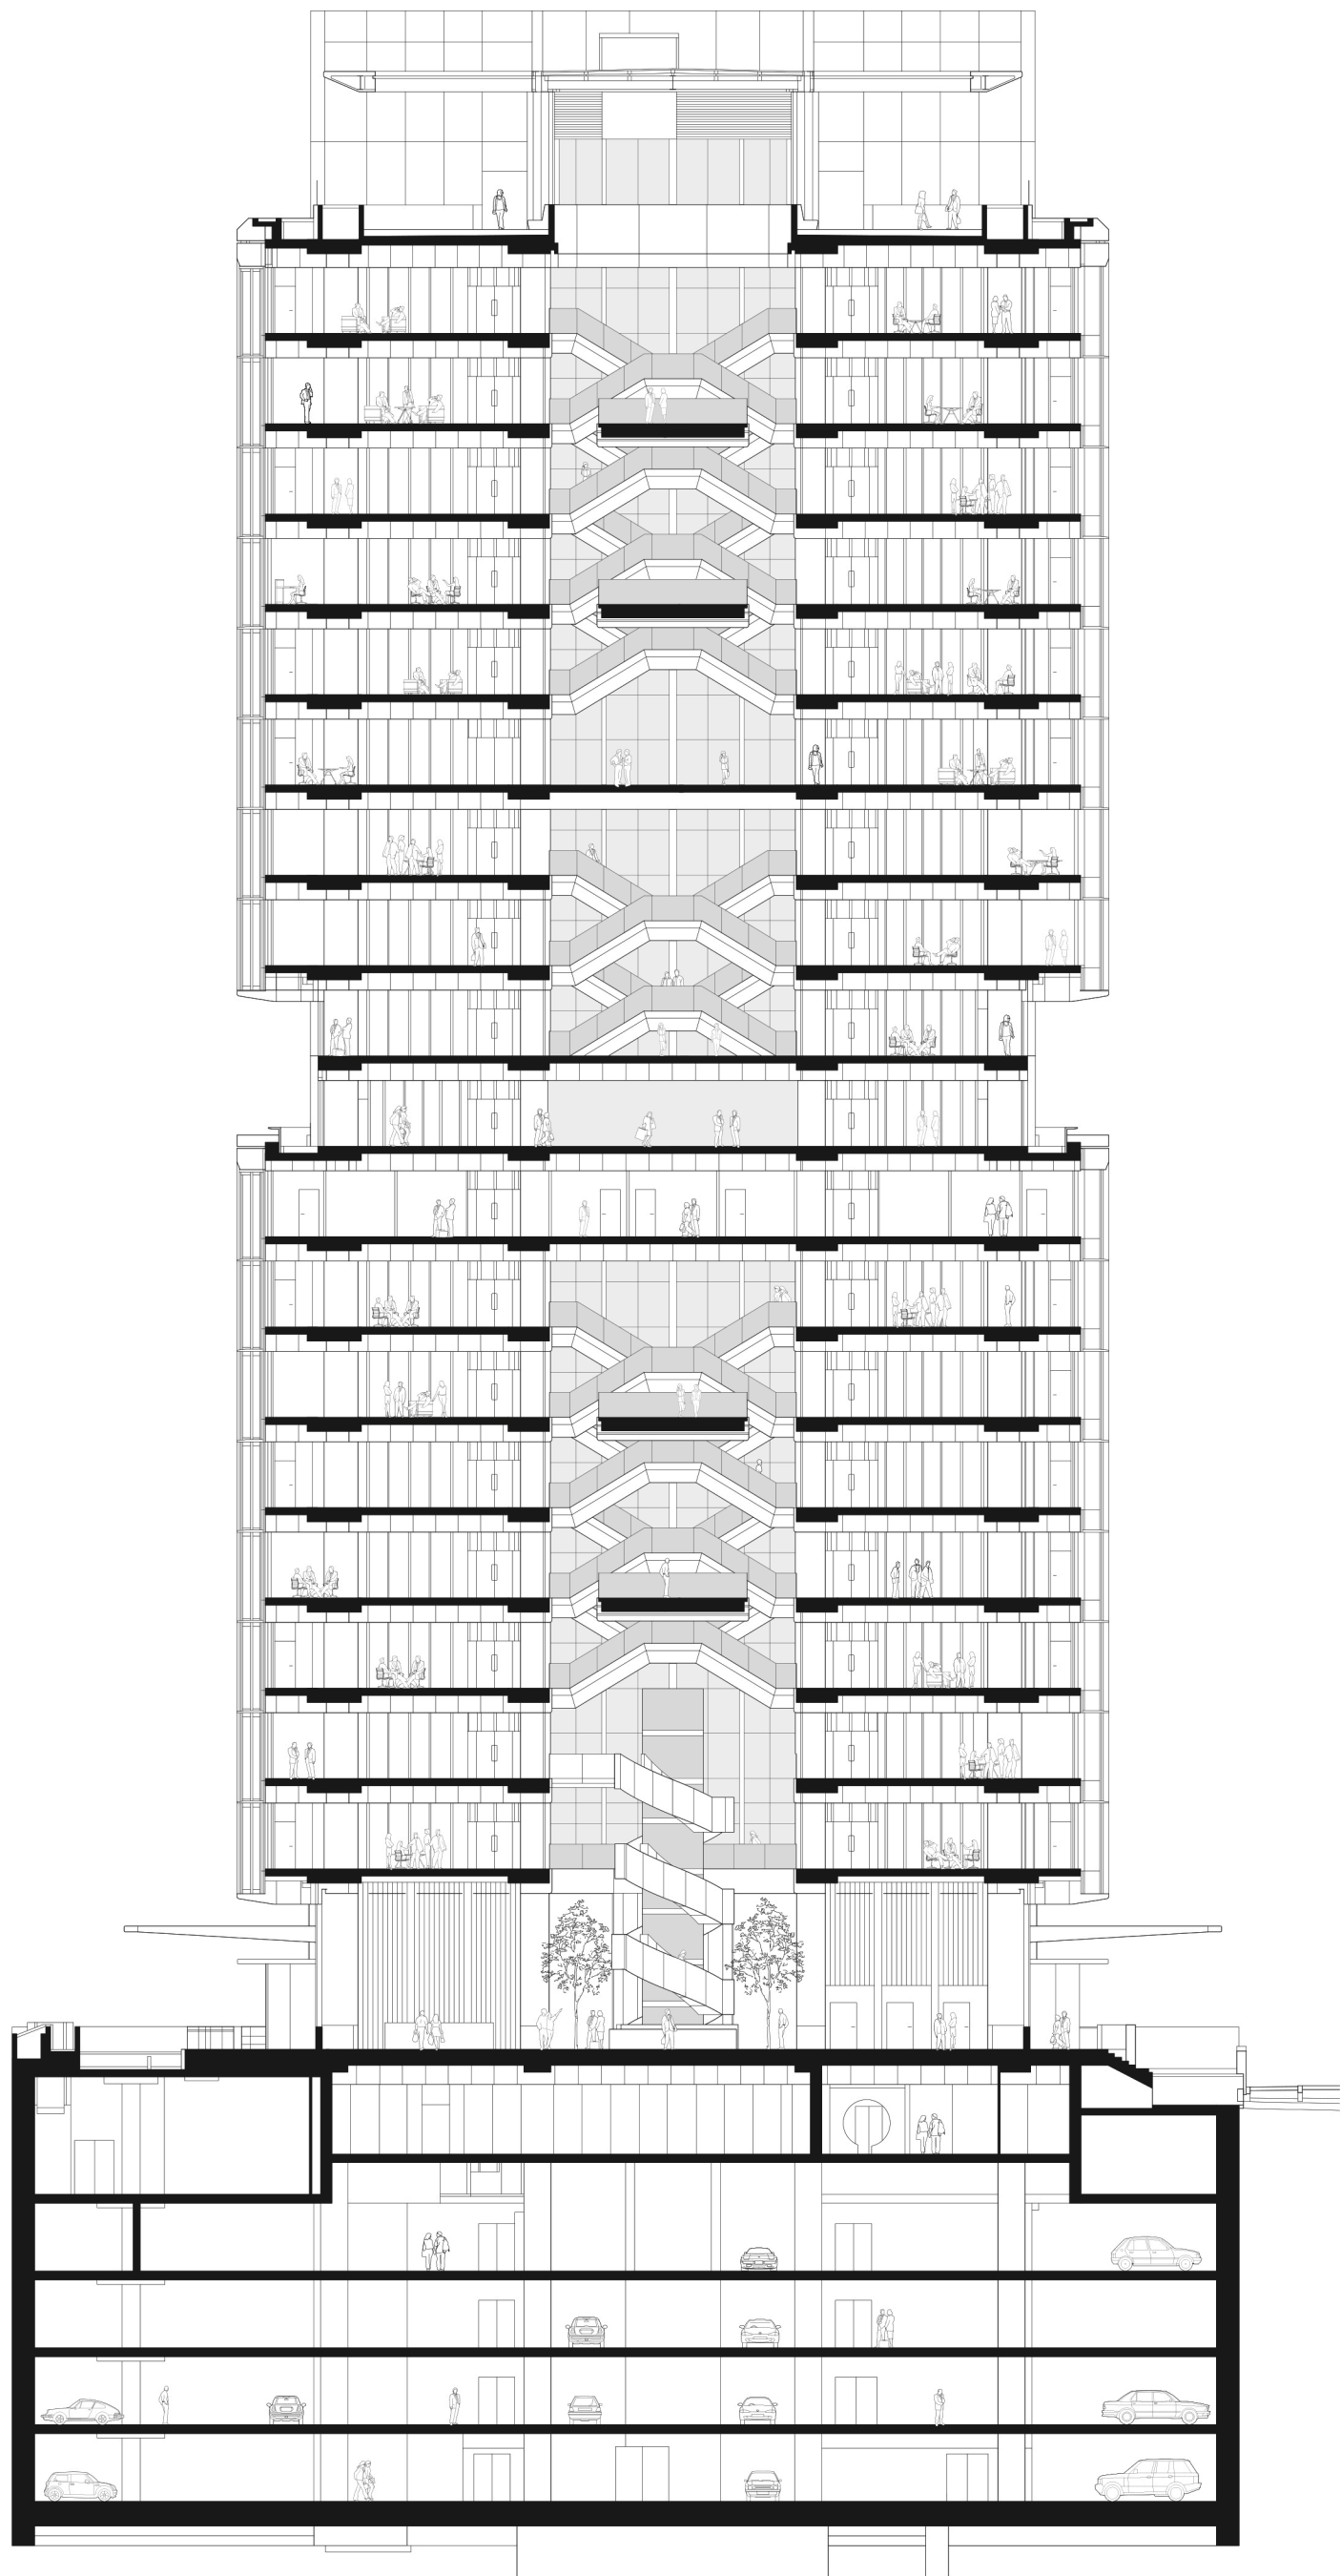

Techcombank HCMC - Cross Section




0 10m

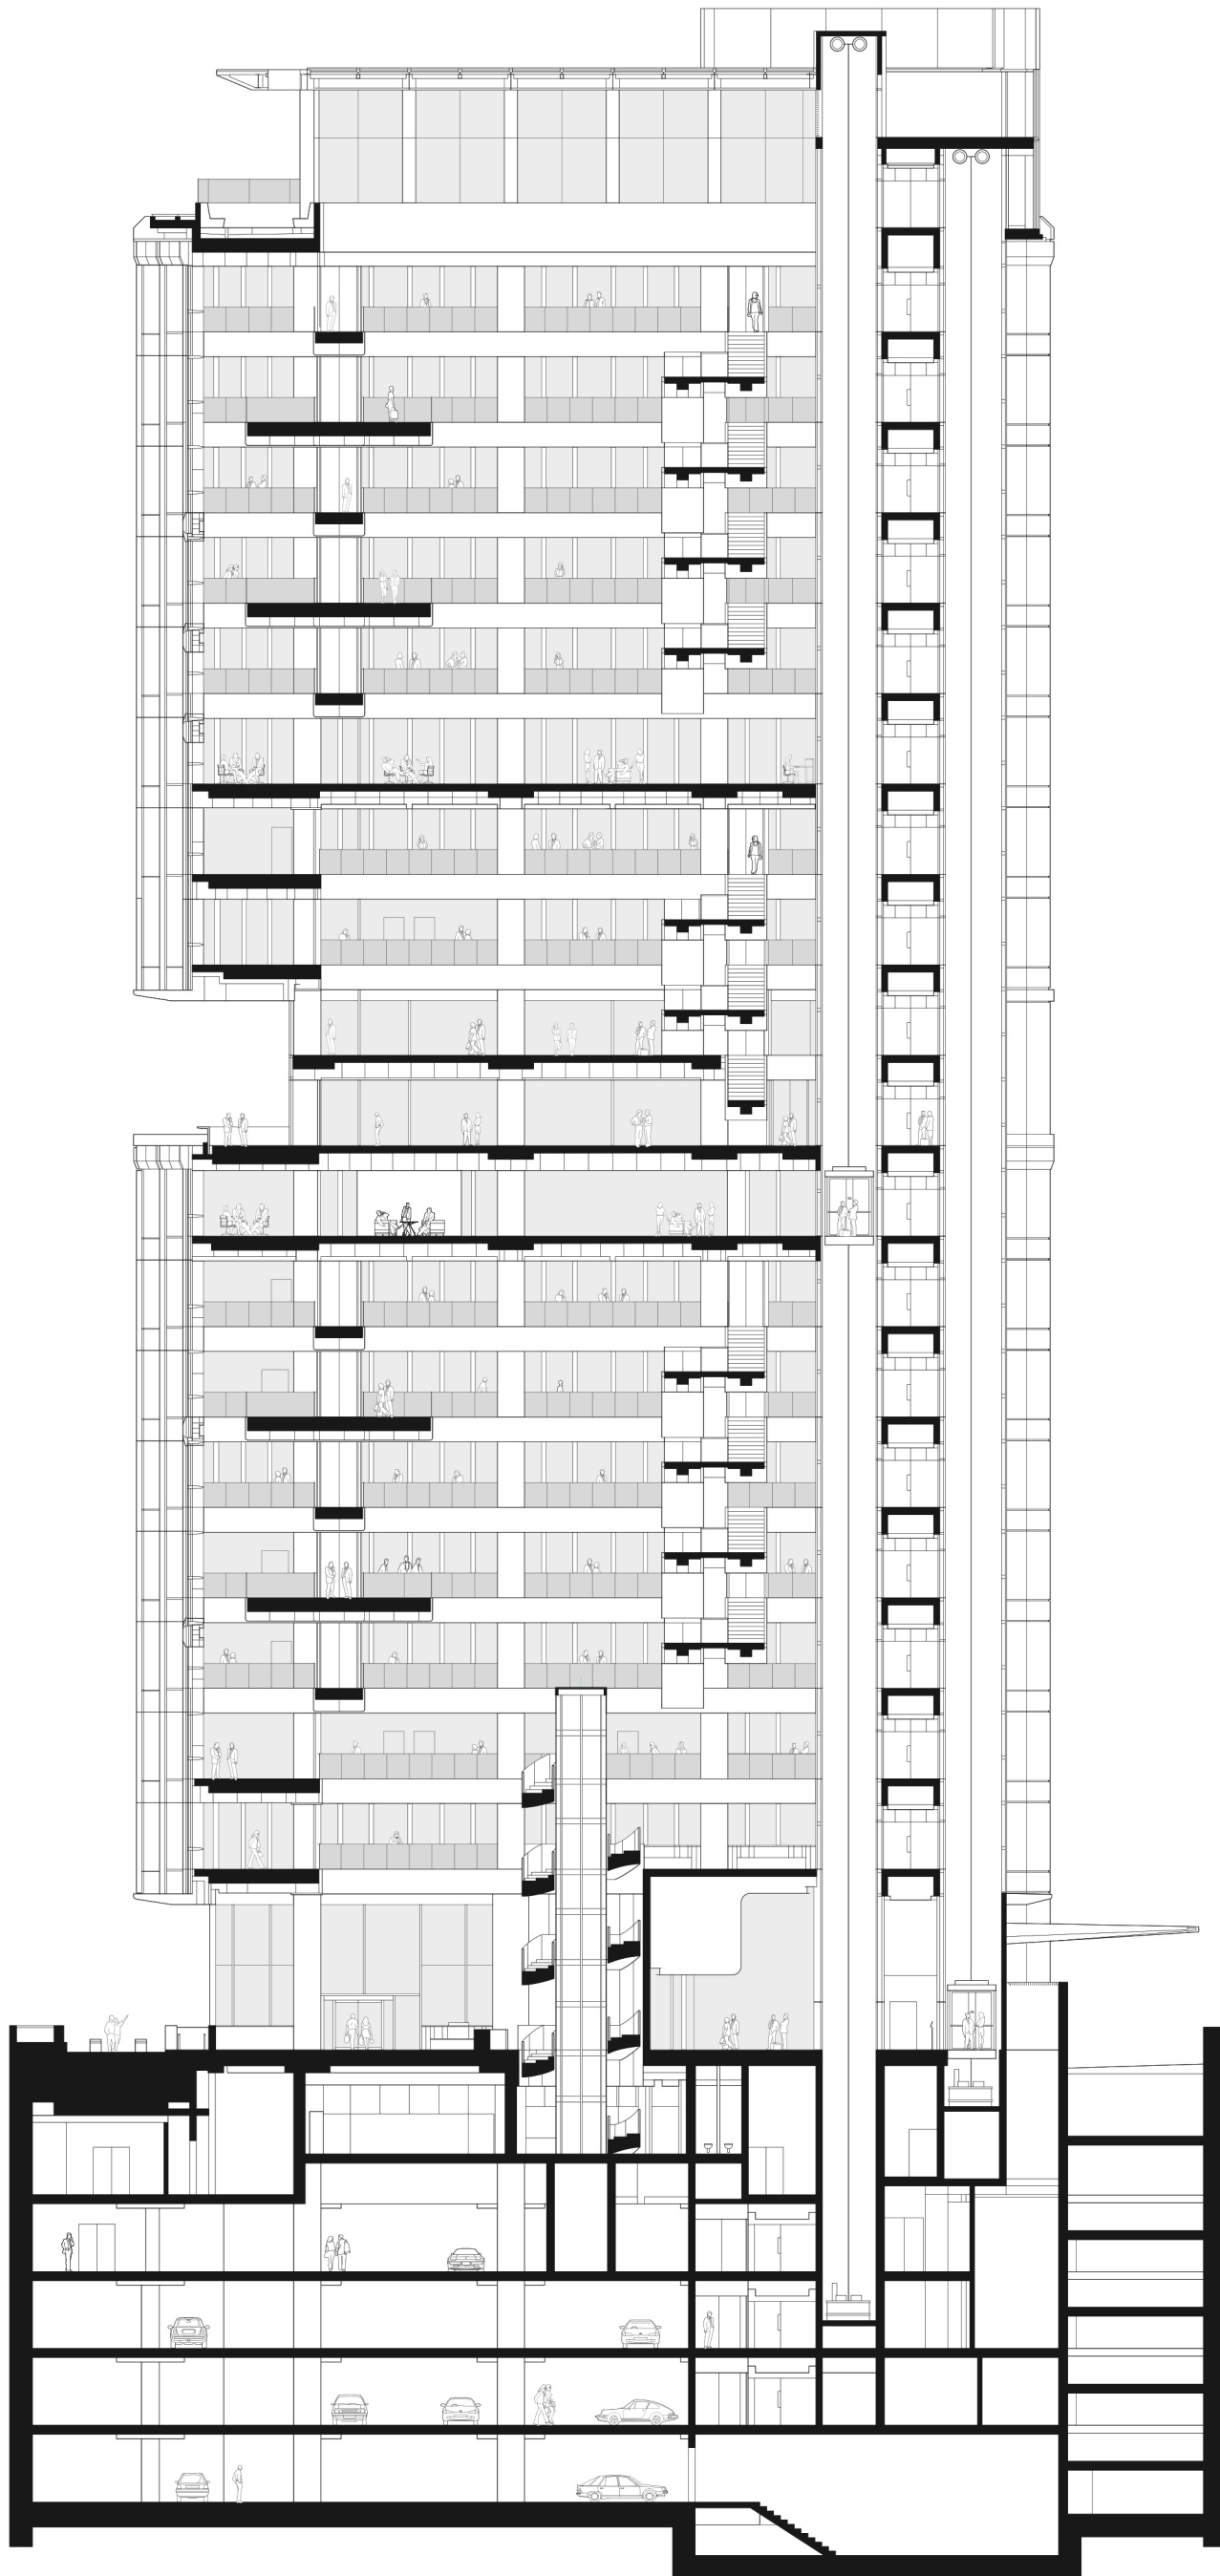

Techcombank HCMC - Longitudinal Cross Section




0 10m

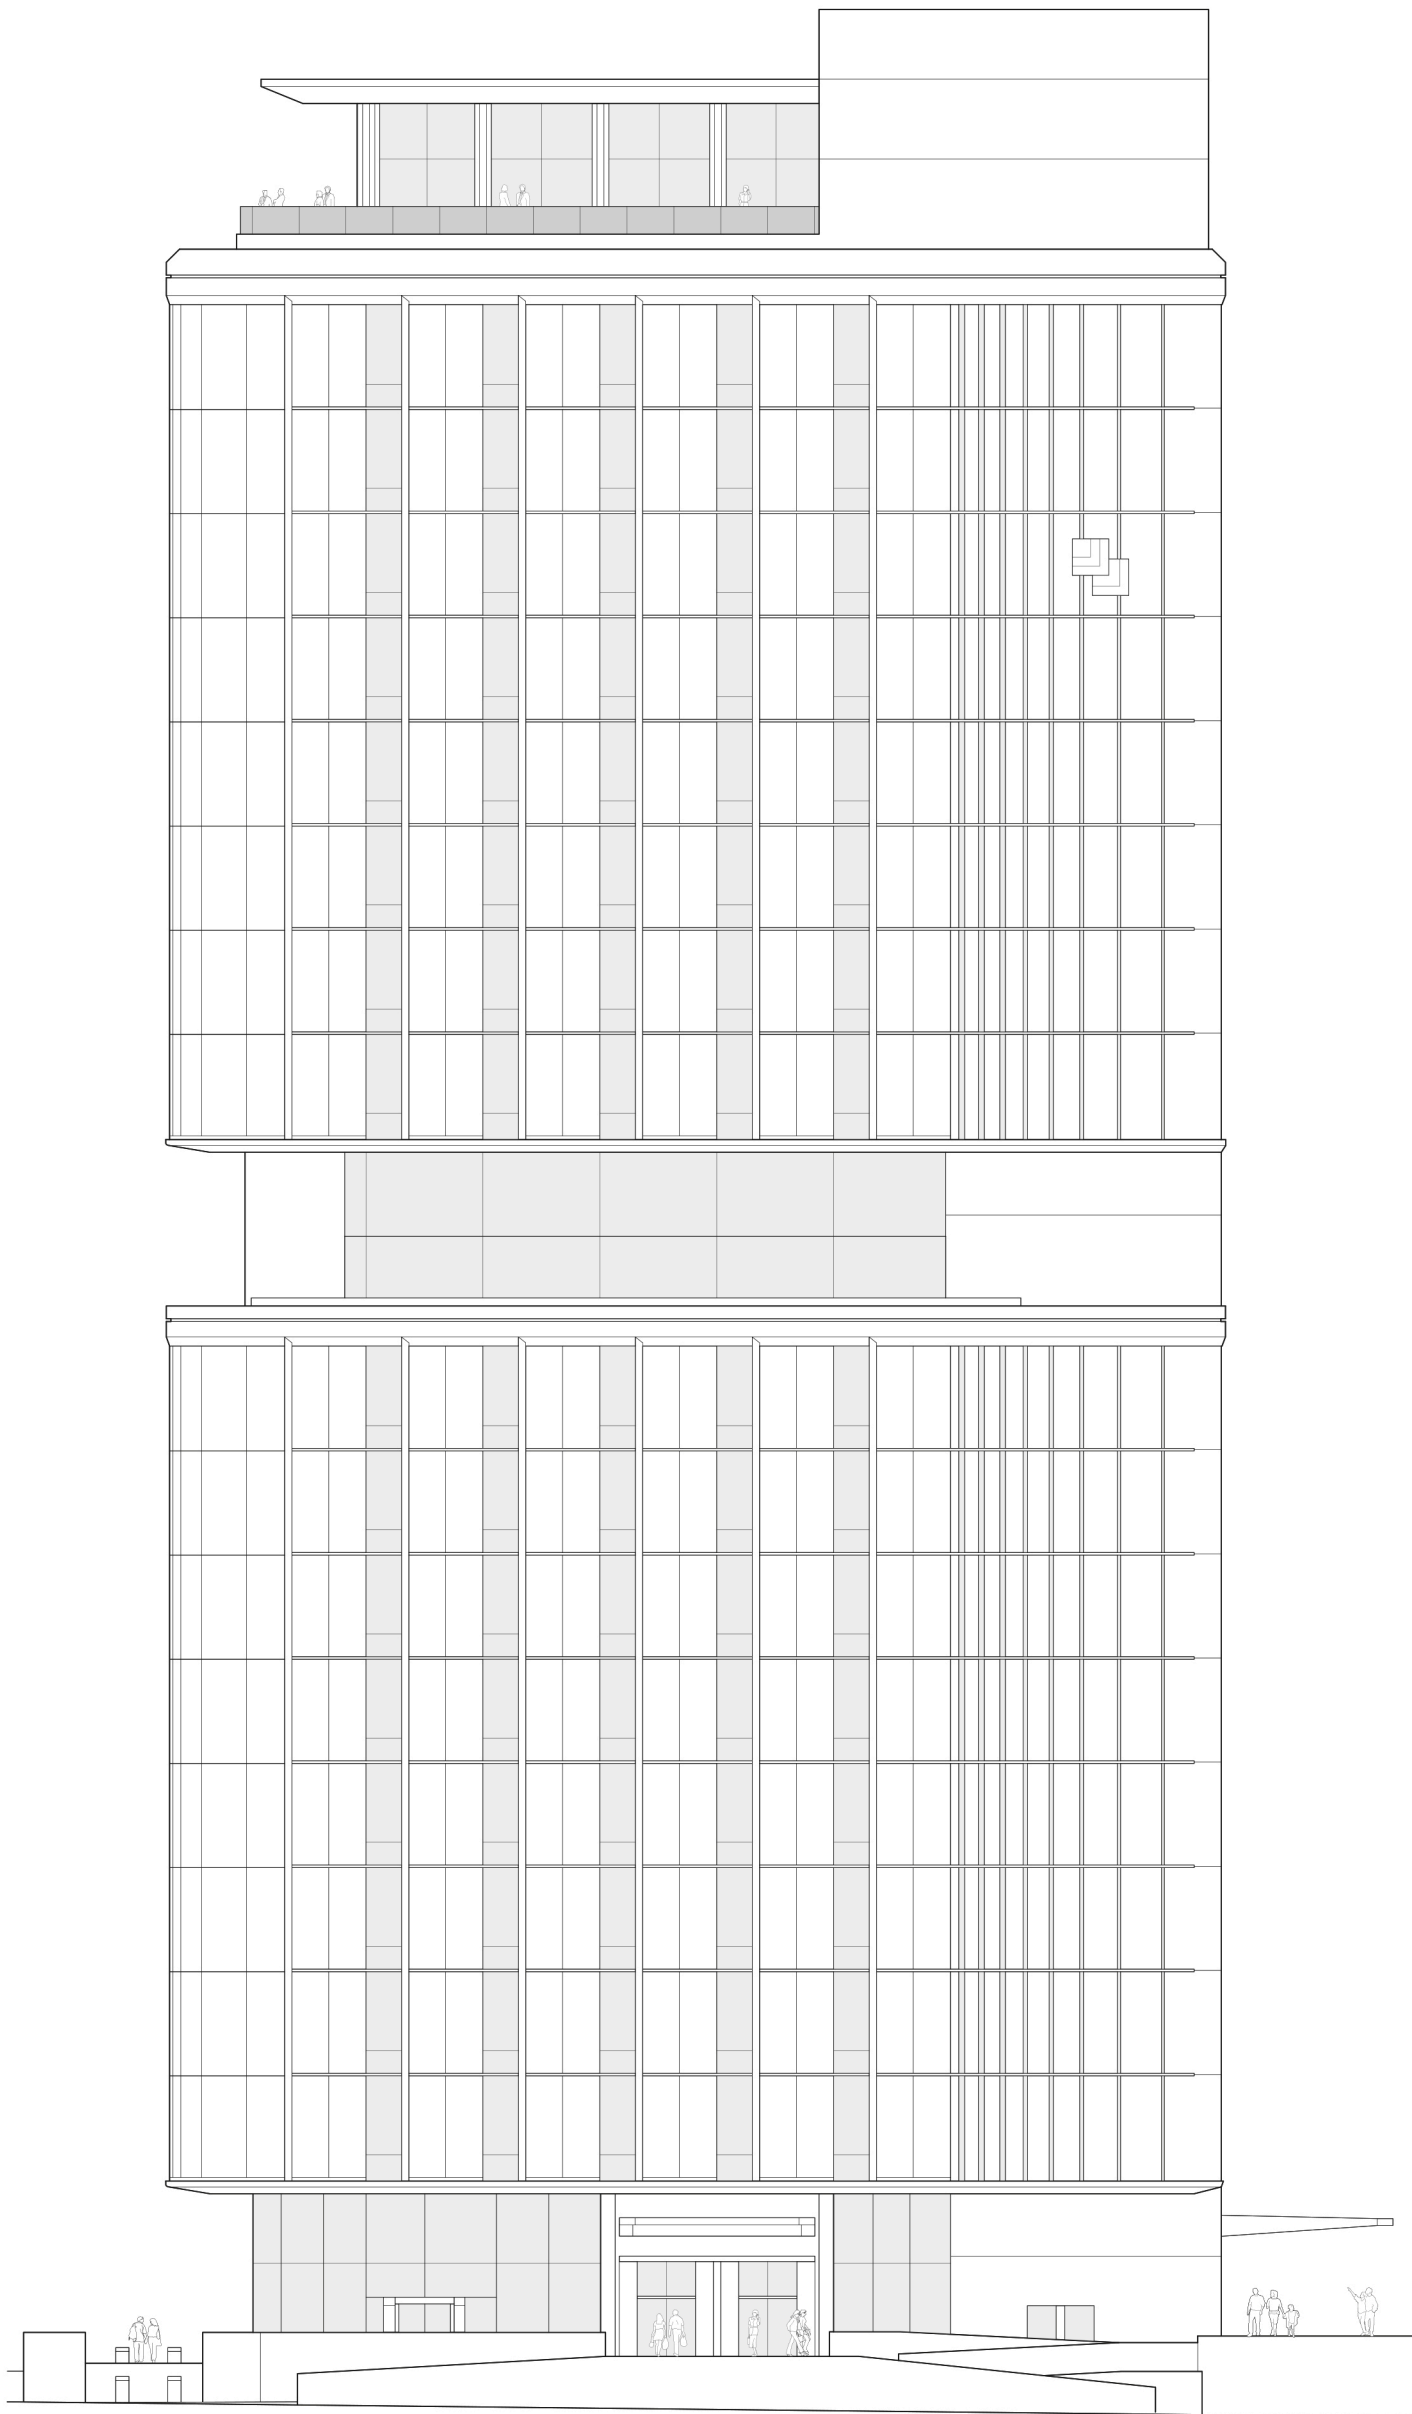

Techcombank HCMC - South East Elevation


0 10m

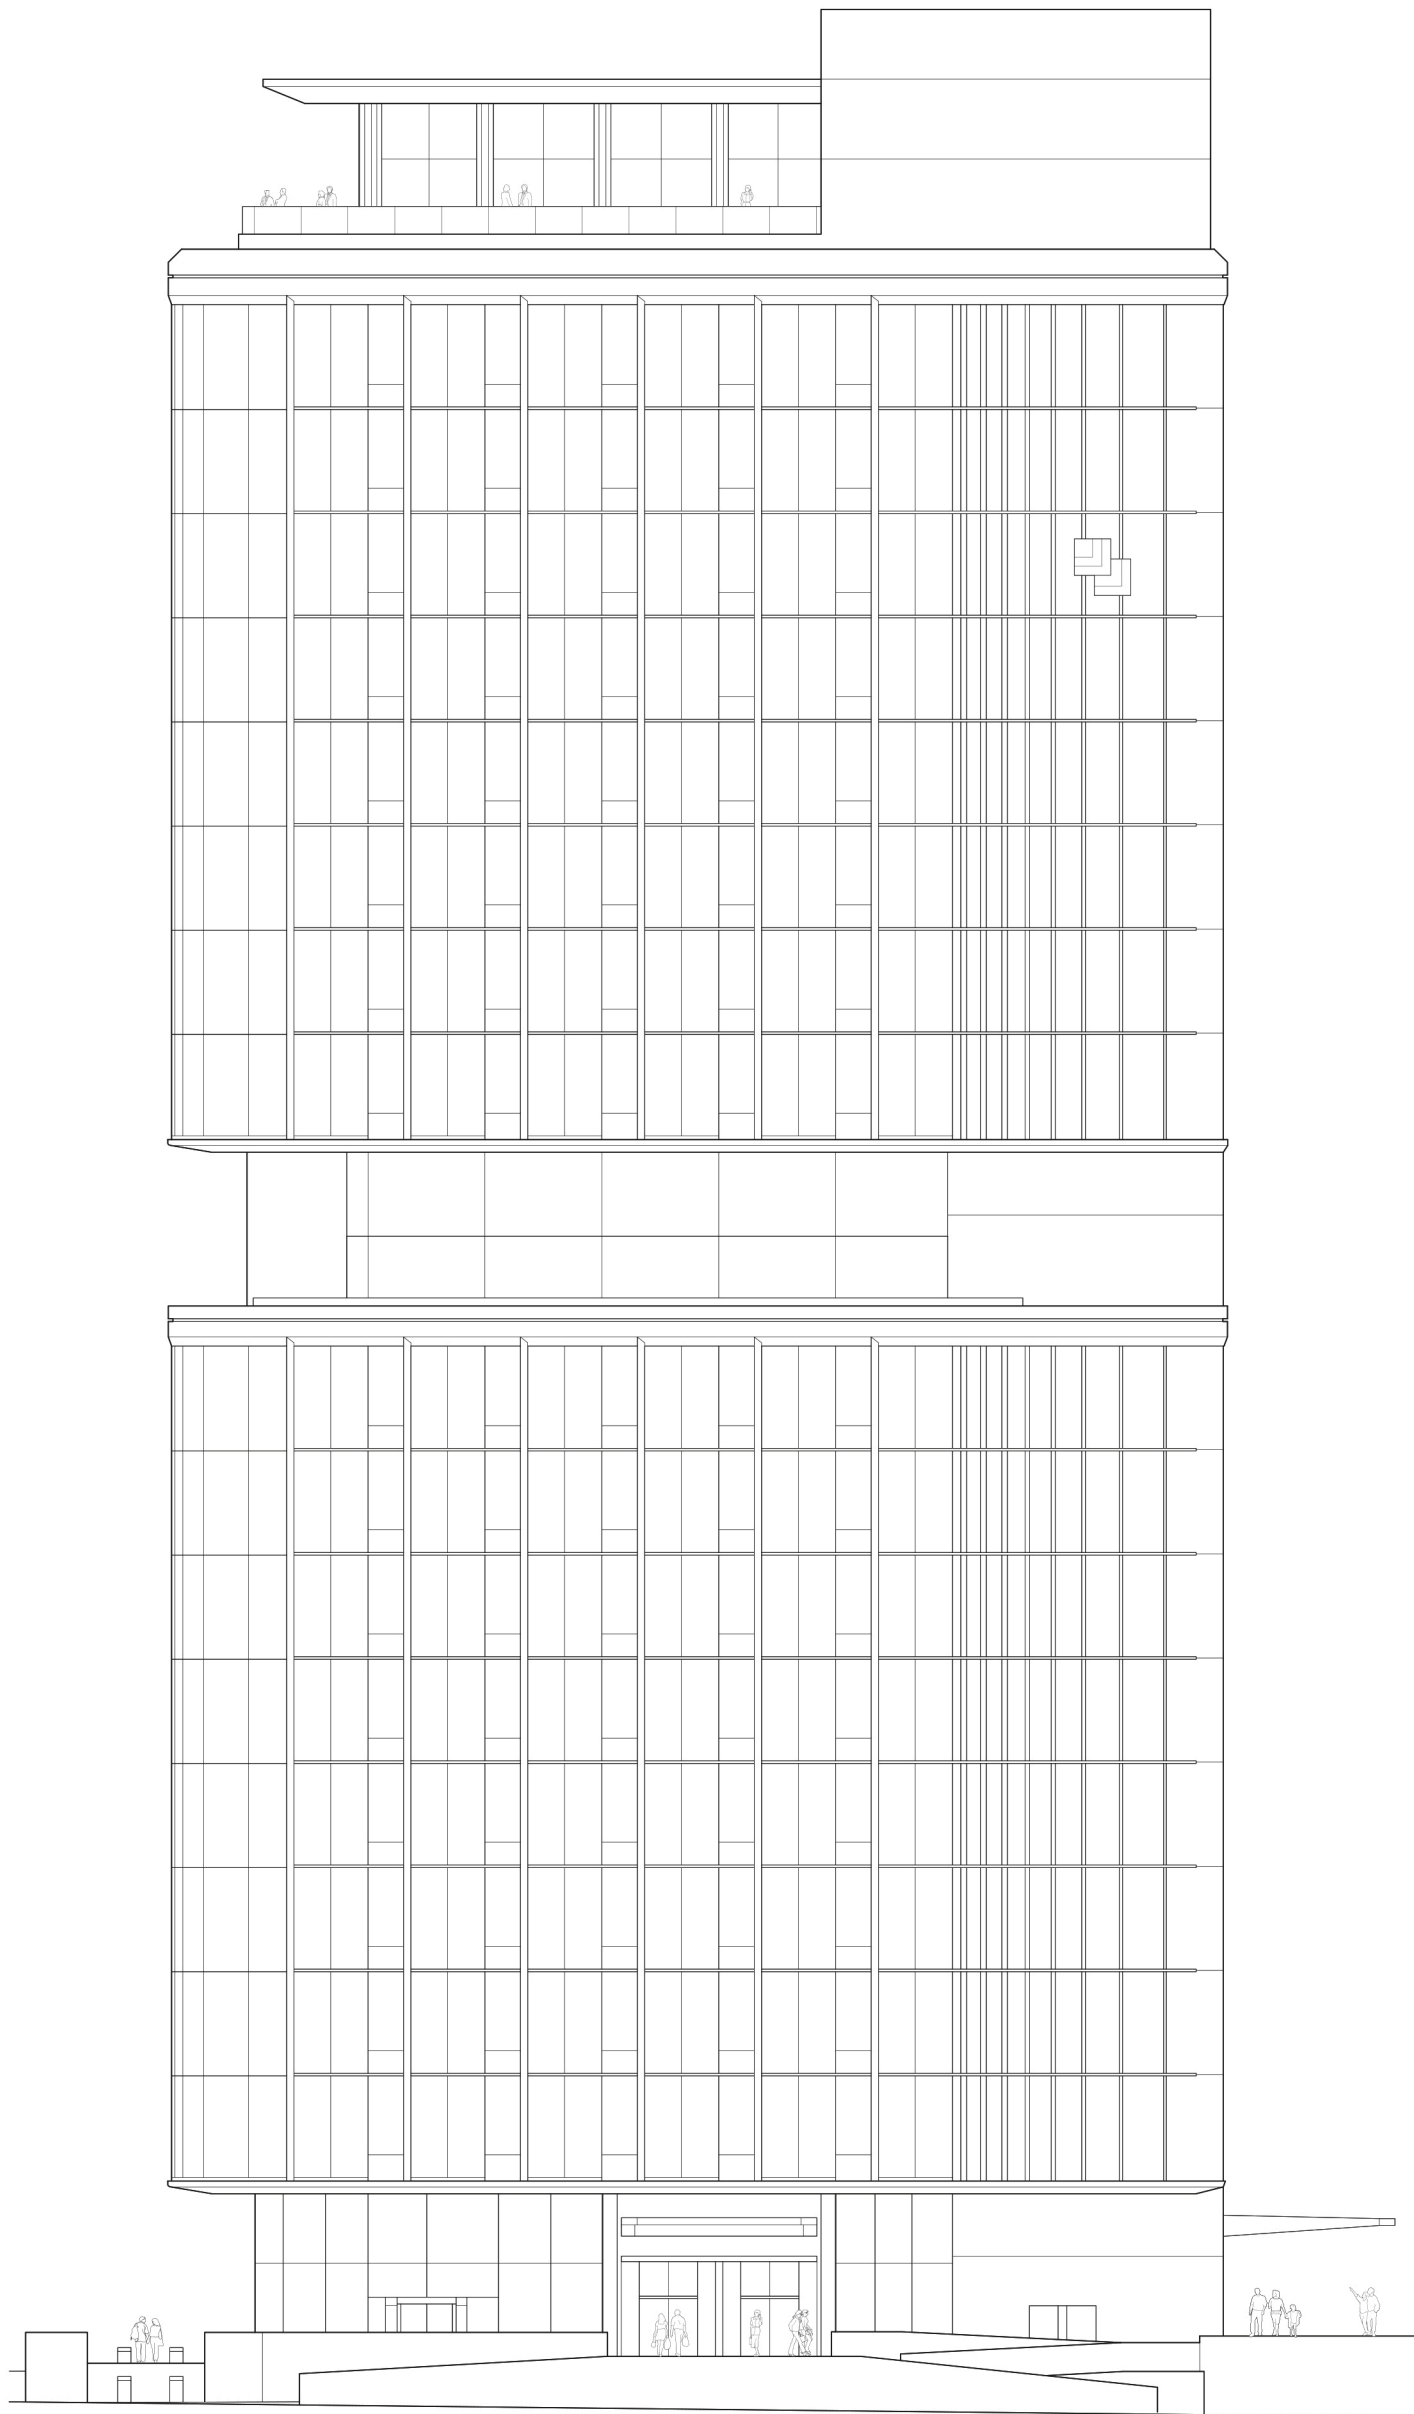

Techcombank HCMC - South East Elevation




0 10m

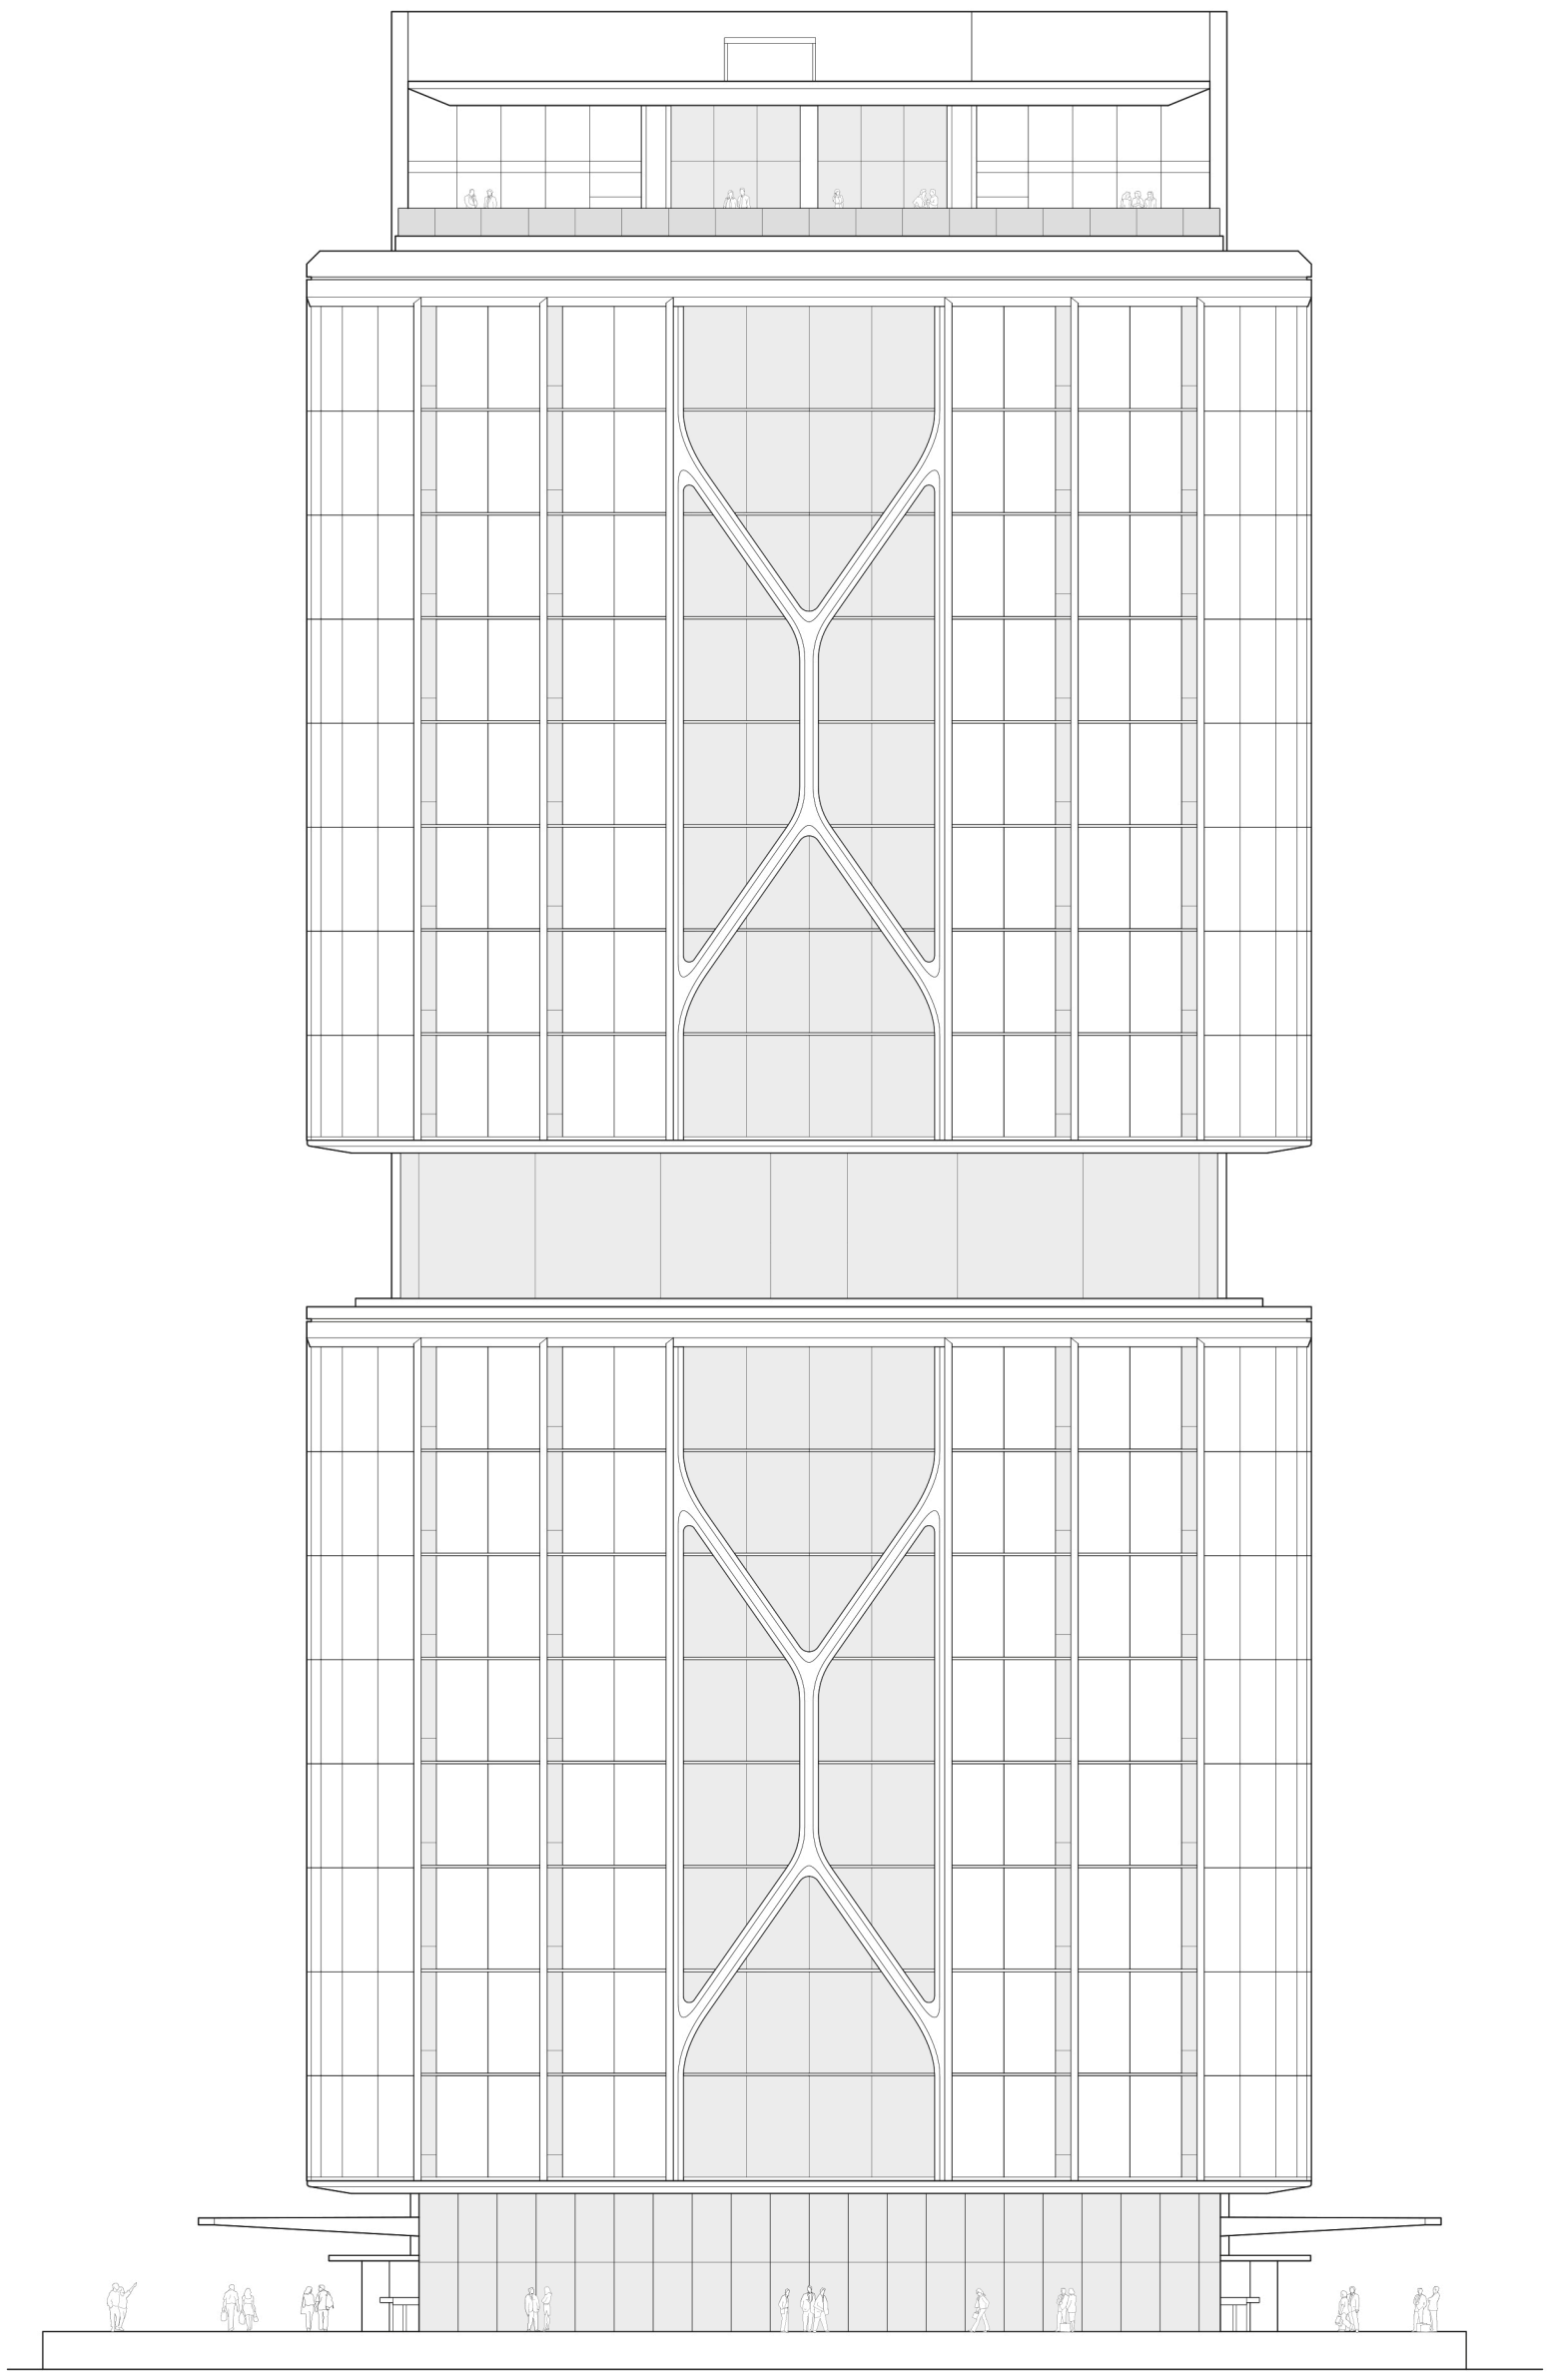

Techcombank HCMC - South West Elevation



0 10m

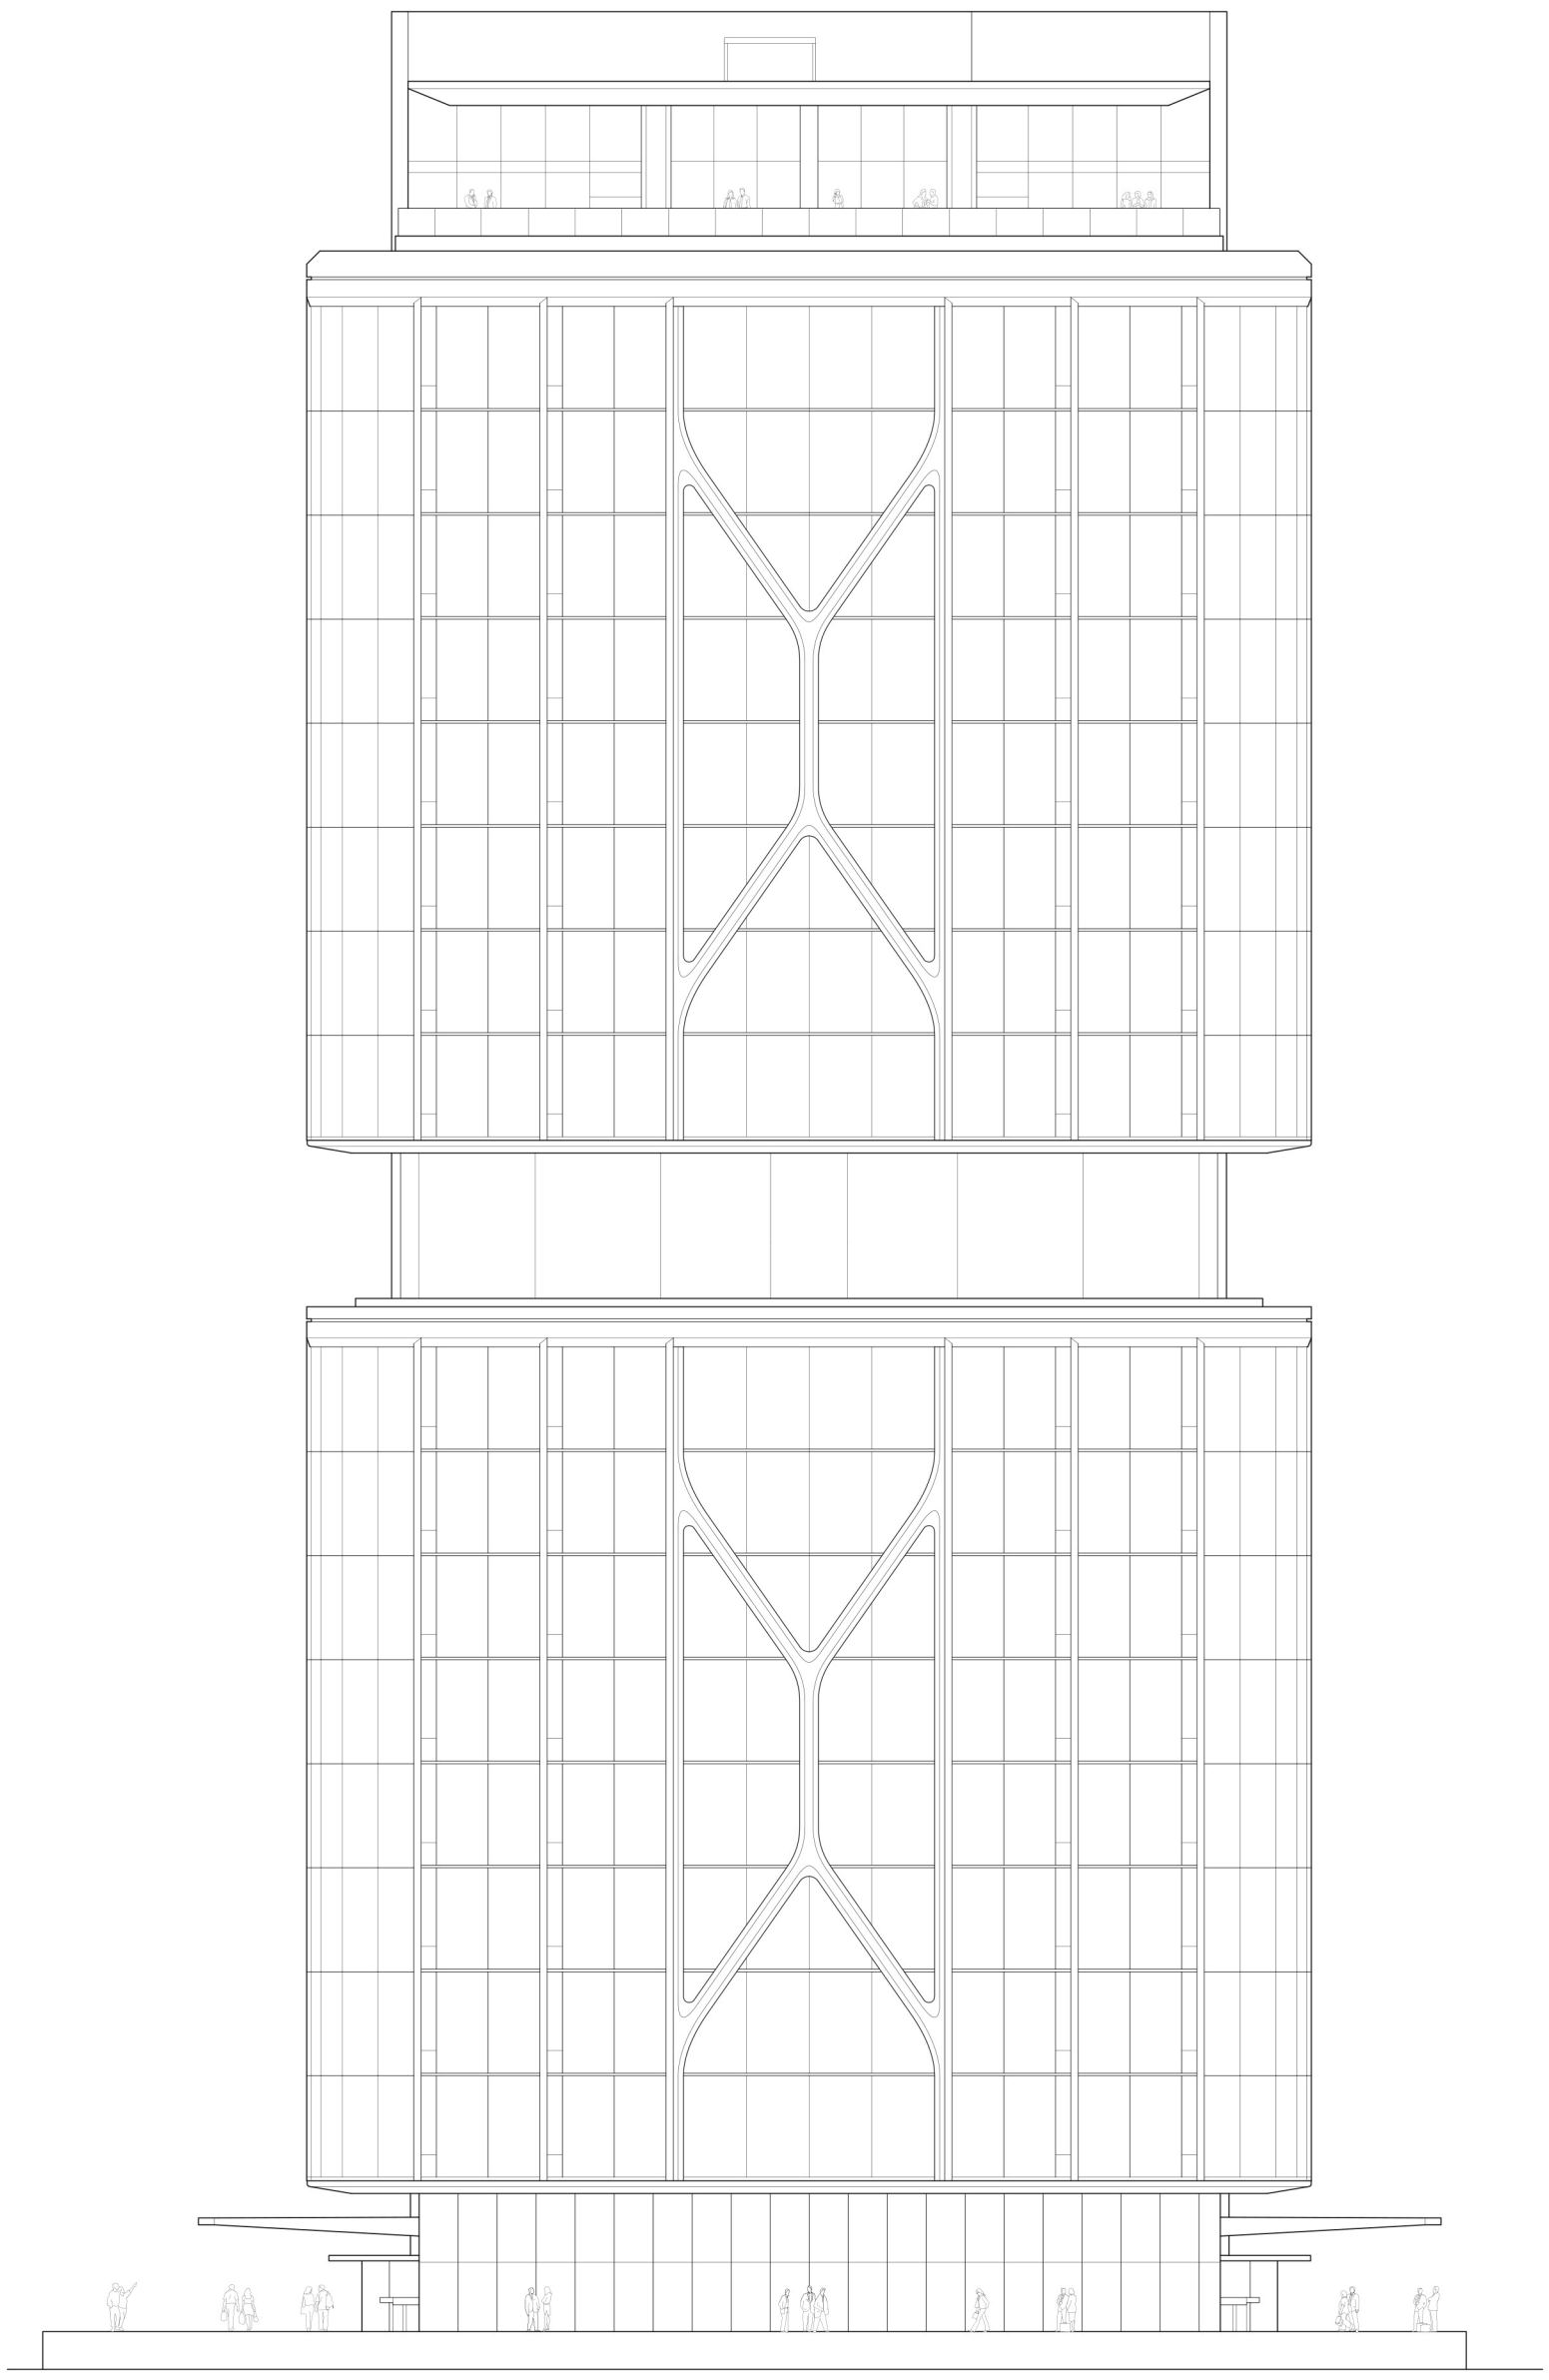

Techcombank HCMC - South West Elevation

0 10m