


2nd floor plan

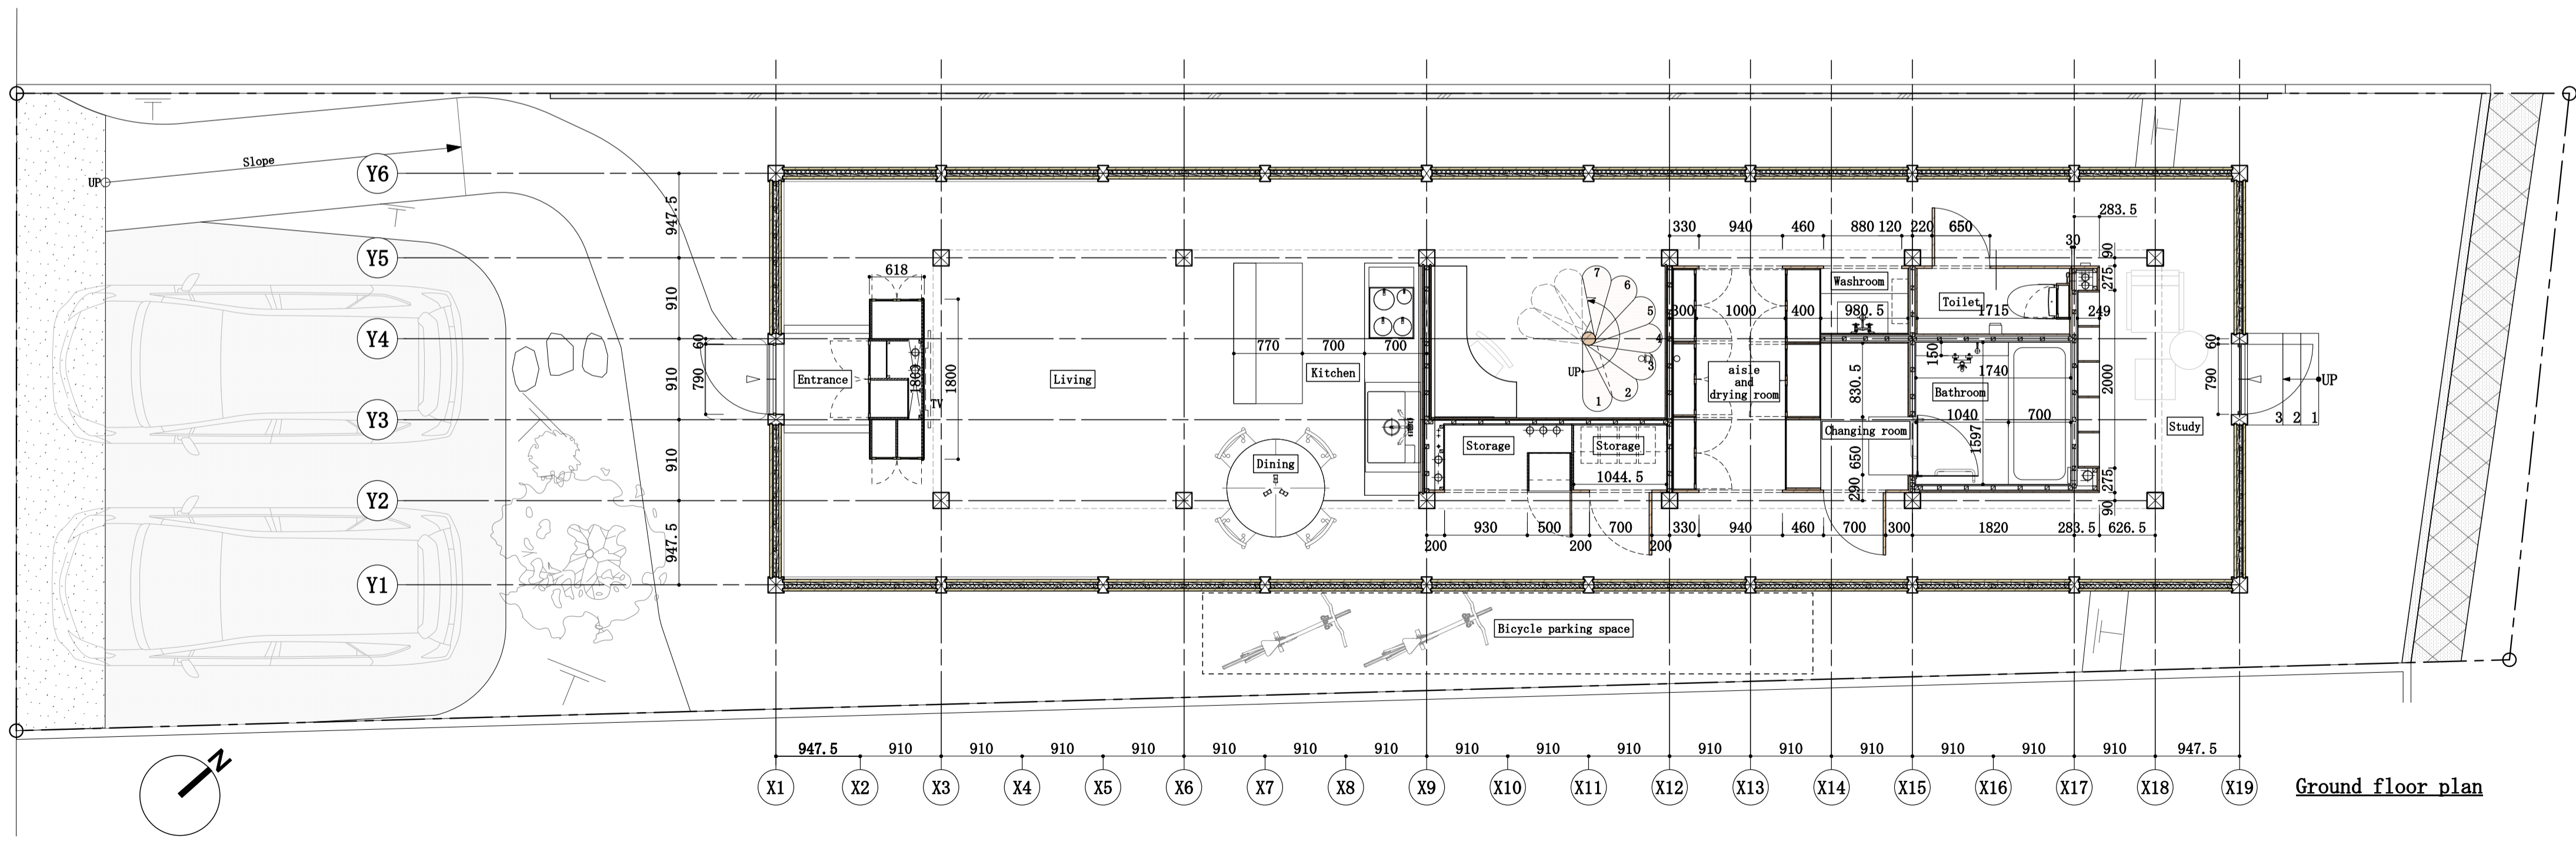

Ground floor plan