


Fourth Level Floor Plan
1:200 @A3

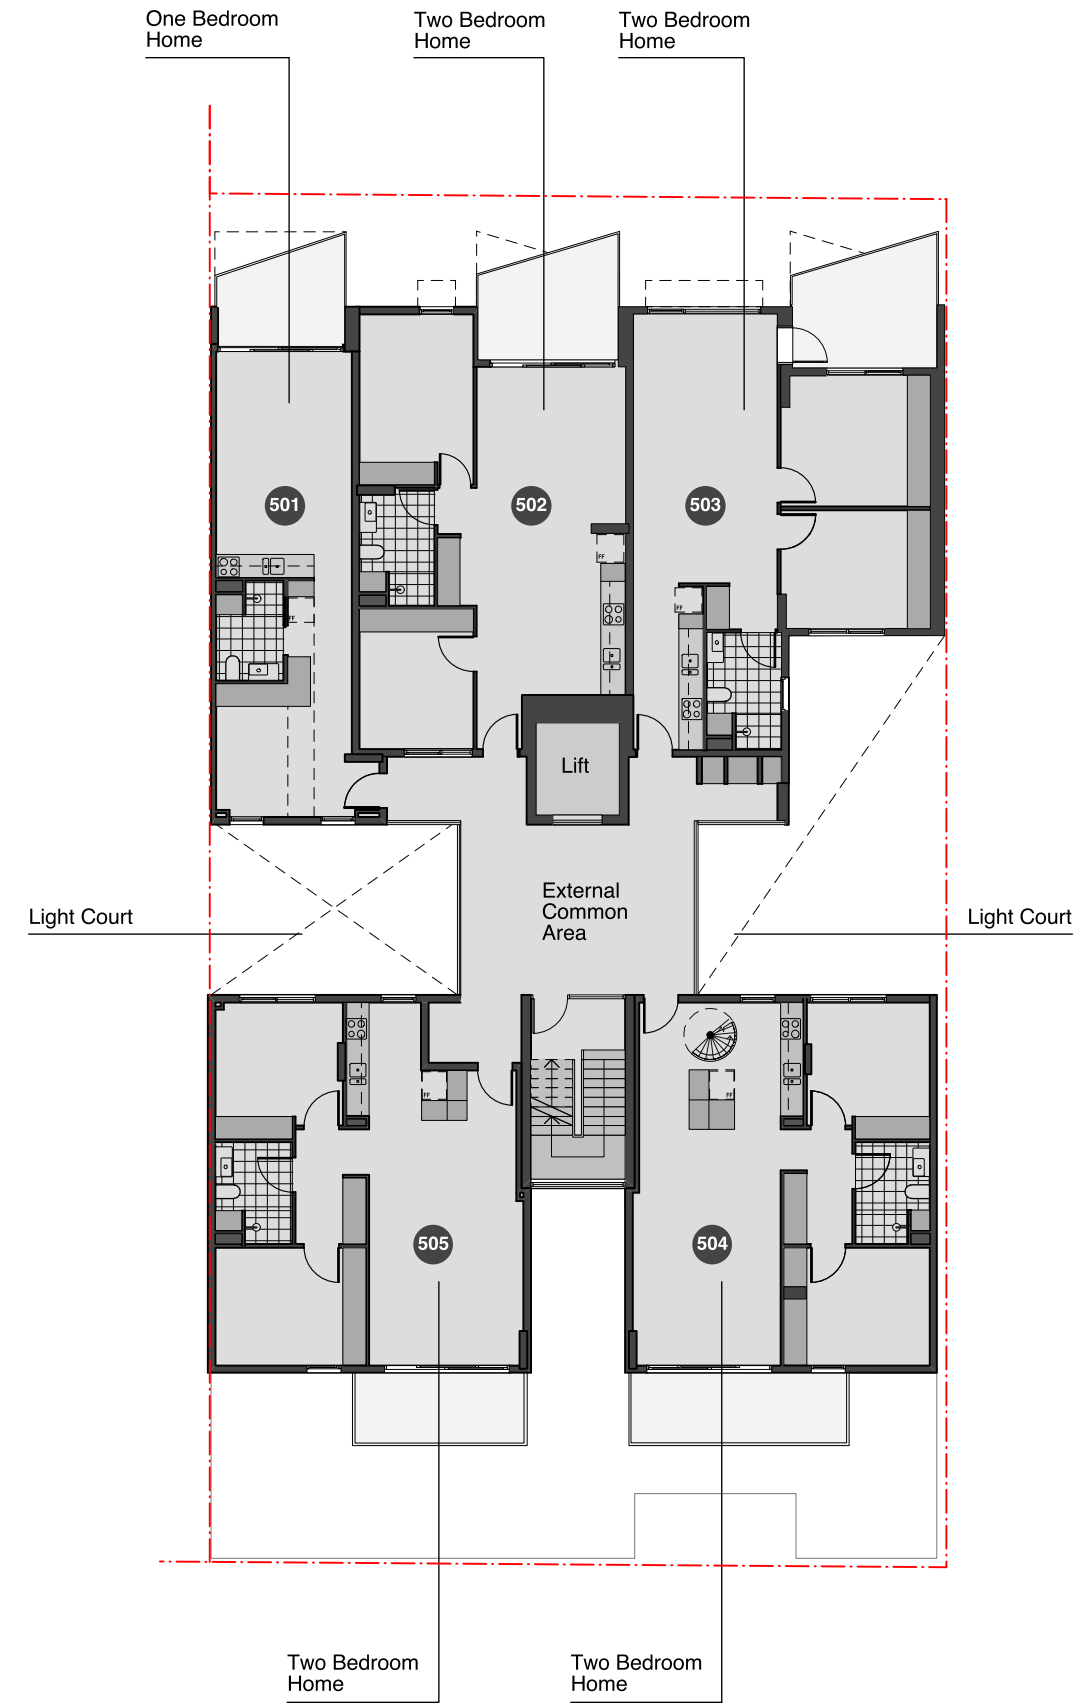

Fifth Level Floor Plan
1:200 @A3

PARK LIFE

austin
maynard
architects