



E-E'

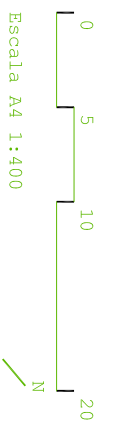

Escala A4 1:400

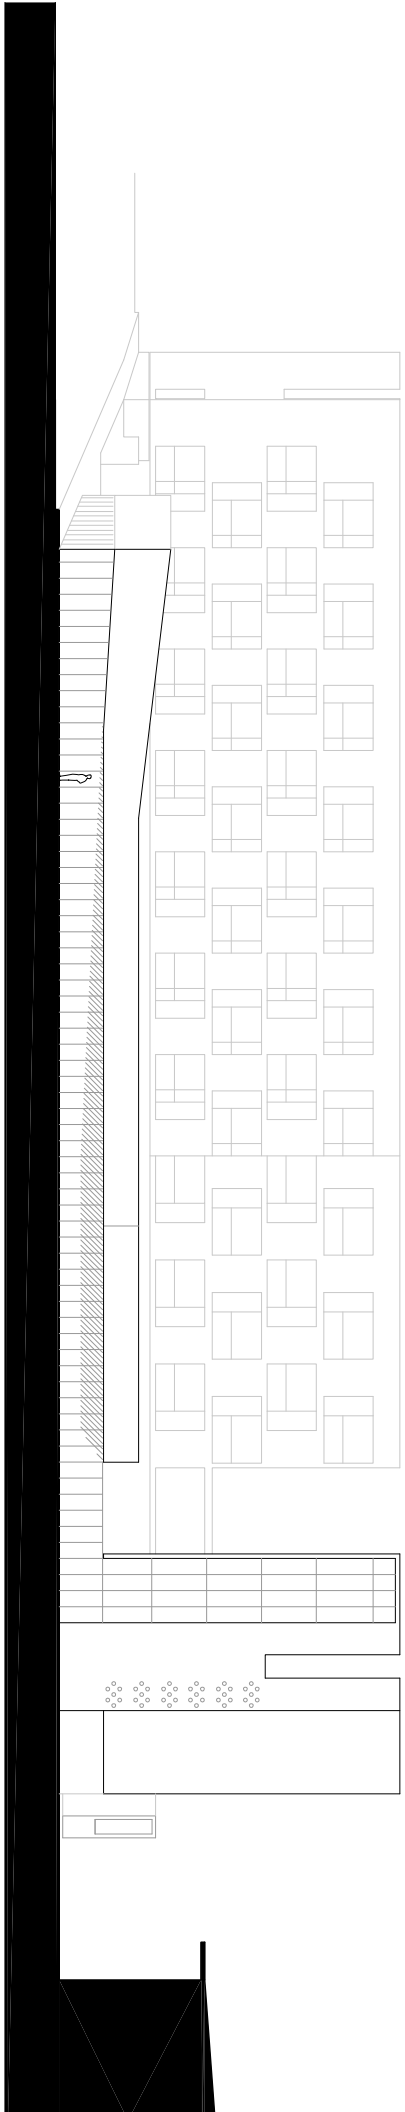

F-F'

Proyecto: 85 viviendas tuteladas para gente mayor y un centro cívico
Calle Can Travé 30 b - 08029 Barcelona

Promotor: Patronat Municipal de l'Habitatge - Ajuntament de Barcelona

Autor: Sergi Serrat Guillen
Carrer Pellaires 30-38 Edifici A1-1 planta
08019 Barcelona
T+34 (+34) 486 36 58
@ sserat@coac.net