

B1 plan




unit : m | 0 | 2 | 5 | 10 | 20

- A-Theater
- B-Exhibition Hall
- C-Art Library
- D-Art Education Center

Guangyuan Road

Dadong 1st Road





Fengshan River

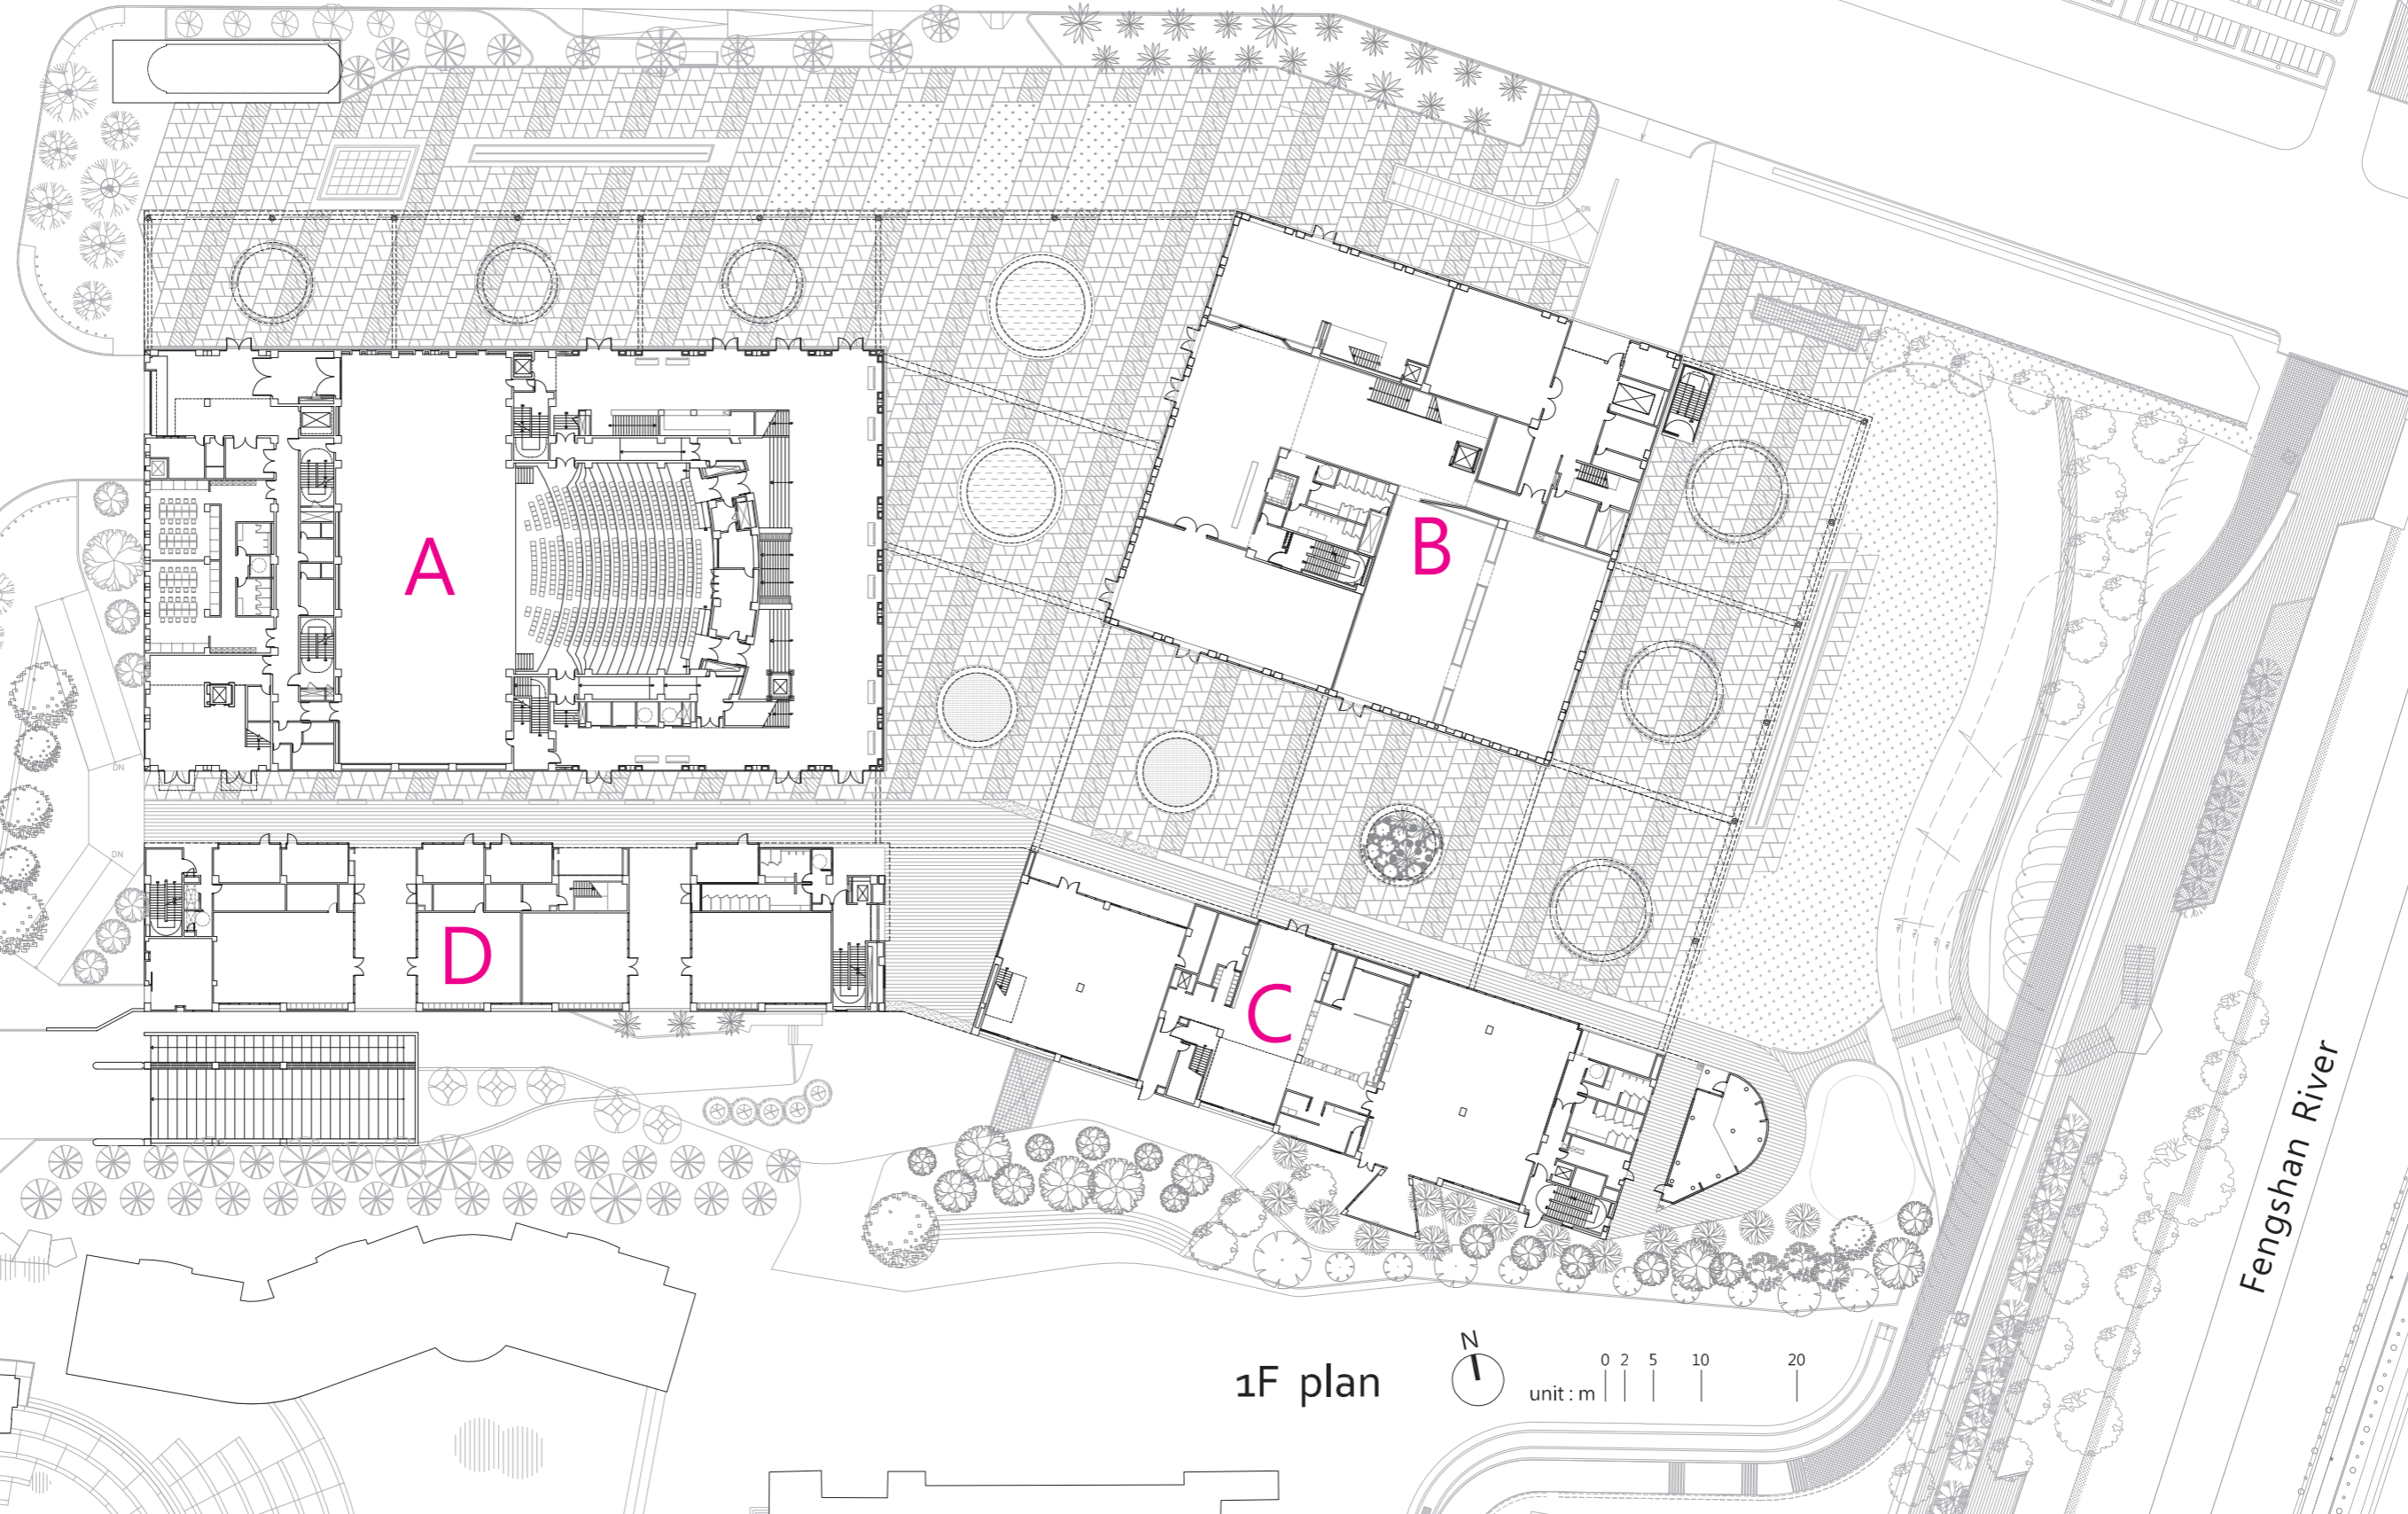

1F plan



- A-Theater
- B-Exhibition Hall
- C-Art Library
- D-Art Education Center

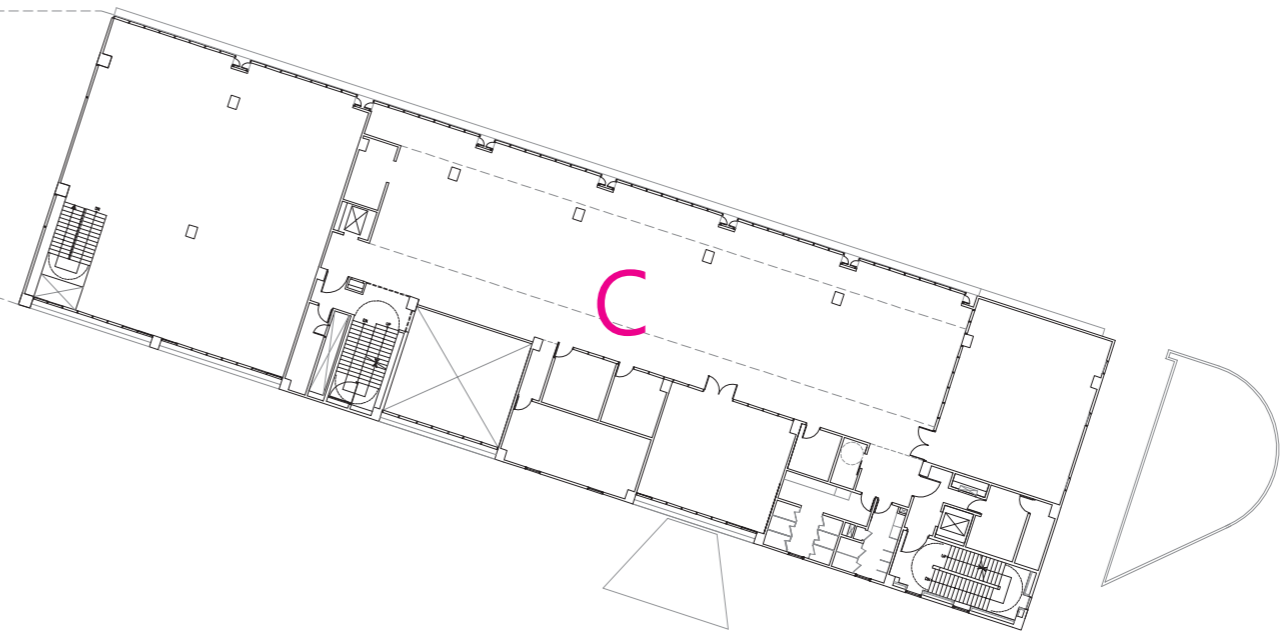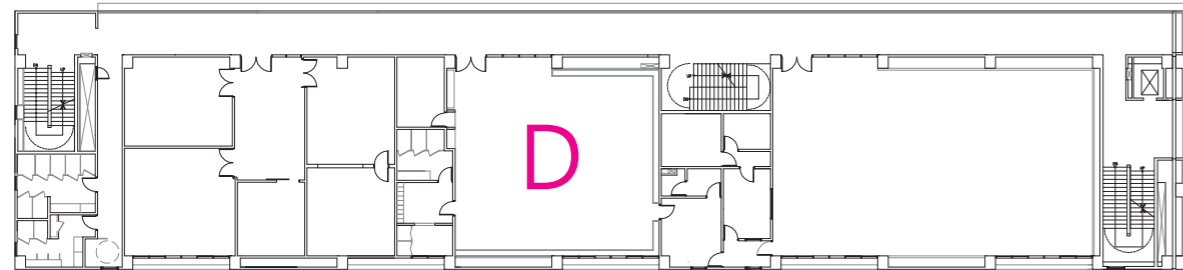
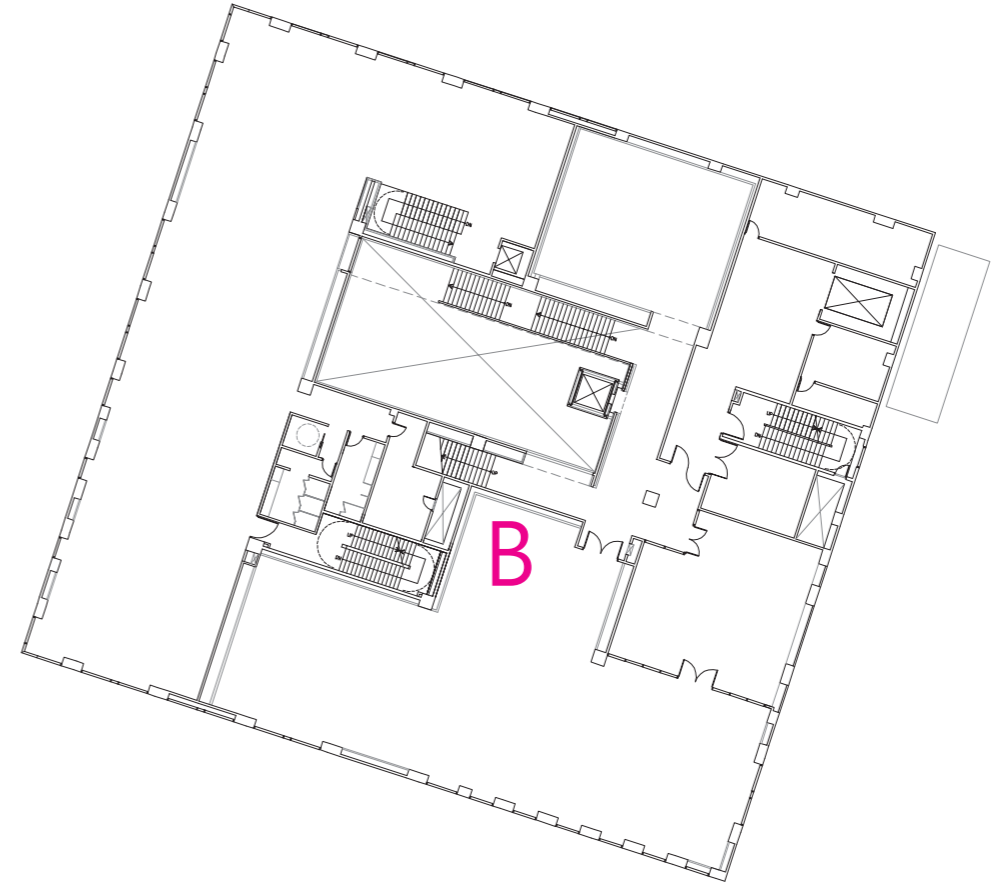
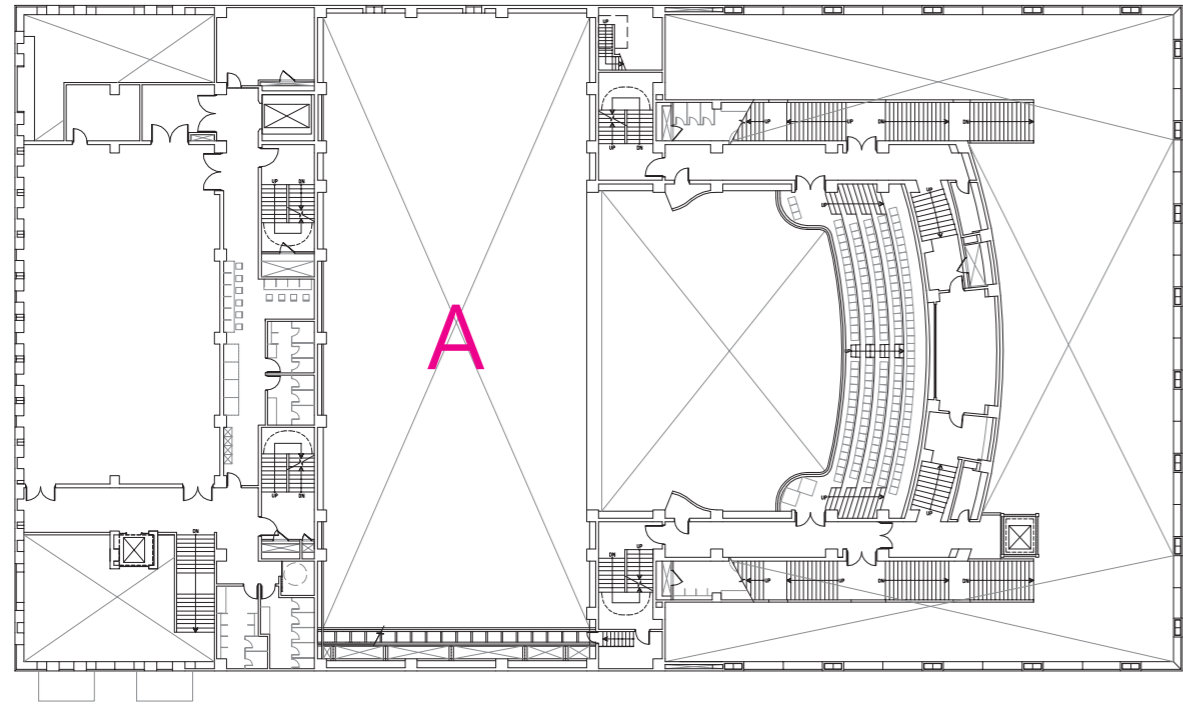


2F plan



unit : m | 0 | 2 | 5 | 10 | 20

- A-Theater
- B-Exhibition Hall
- C-Art Library
- D-Art Education Center

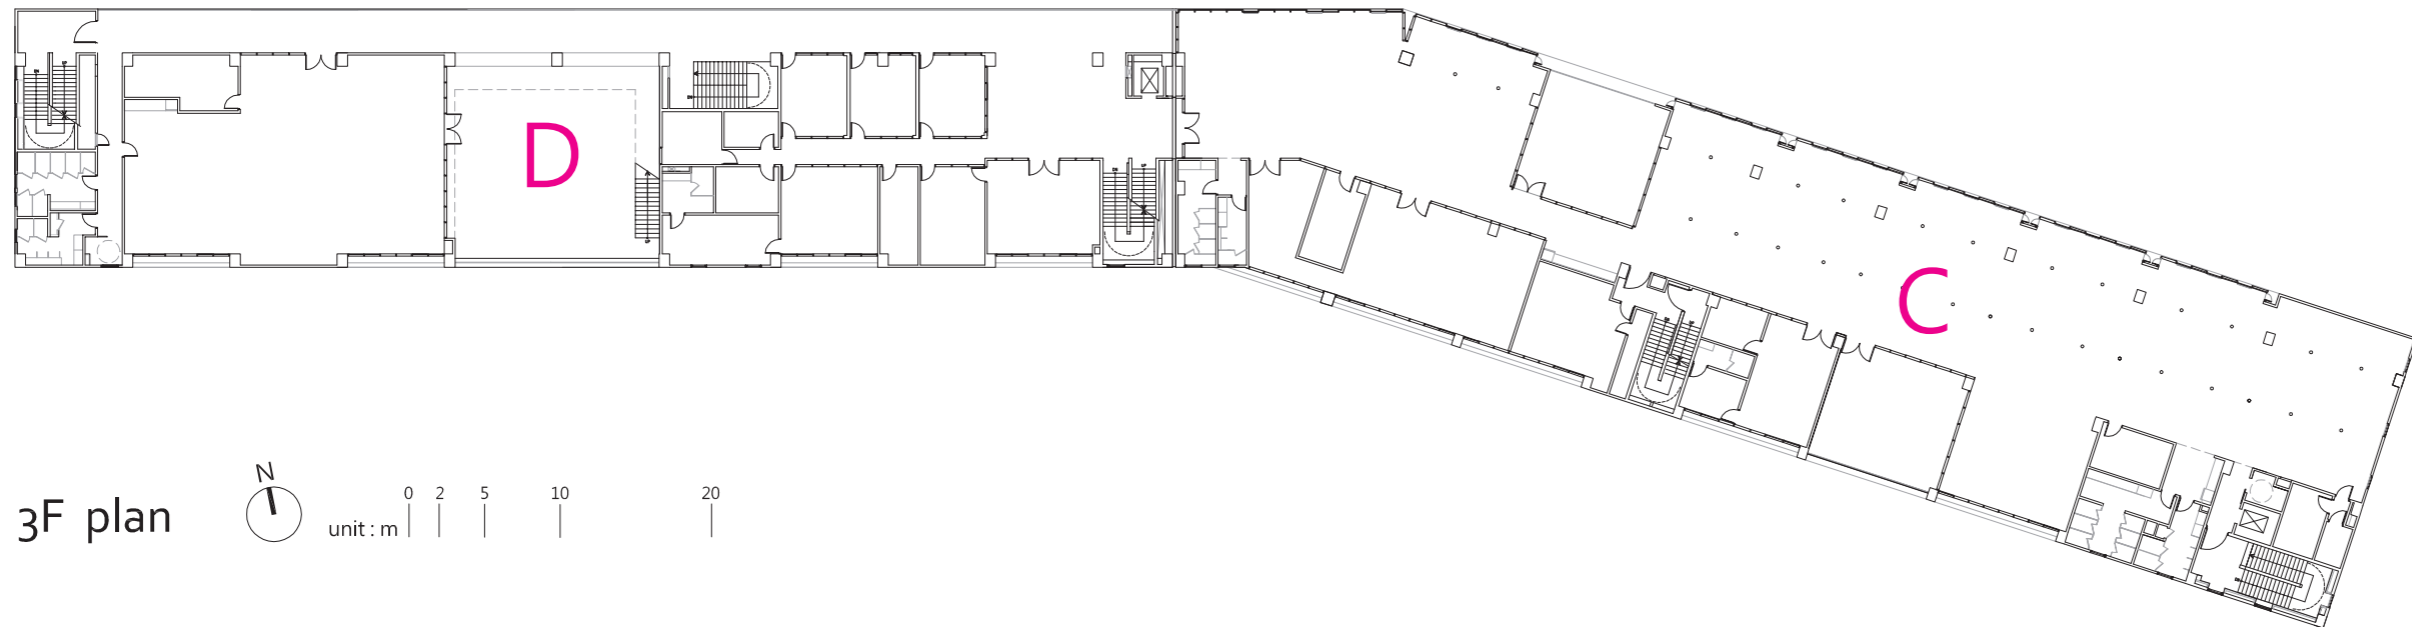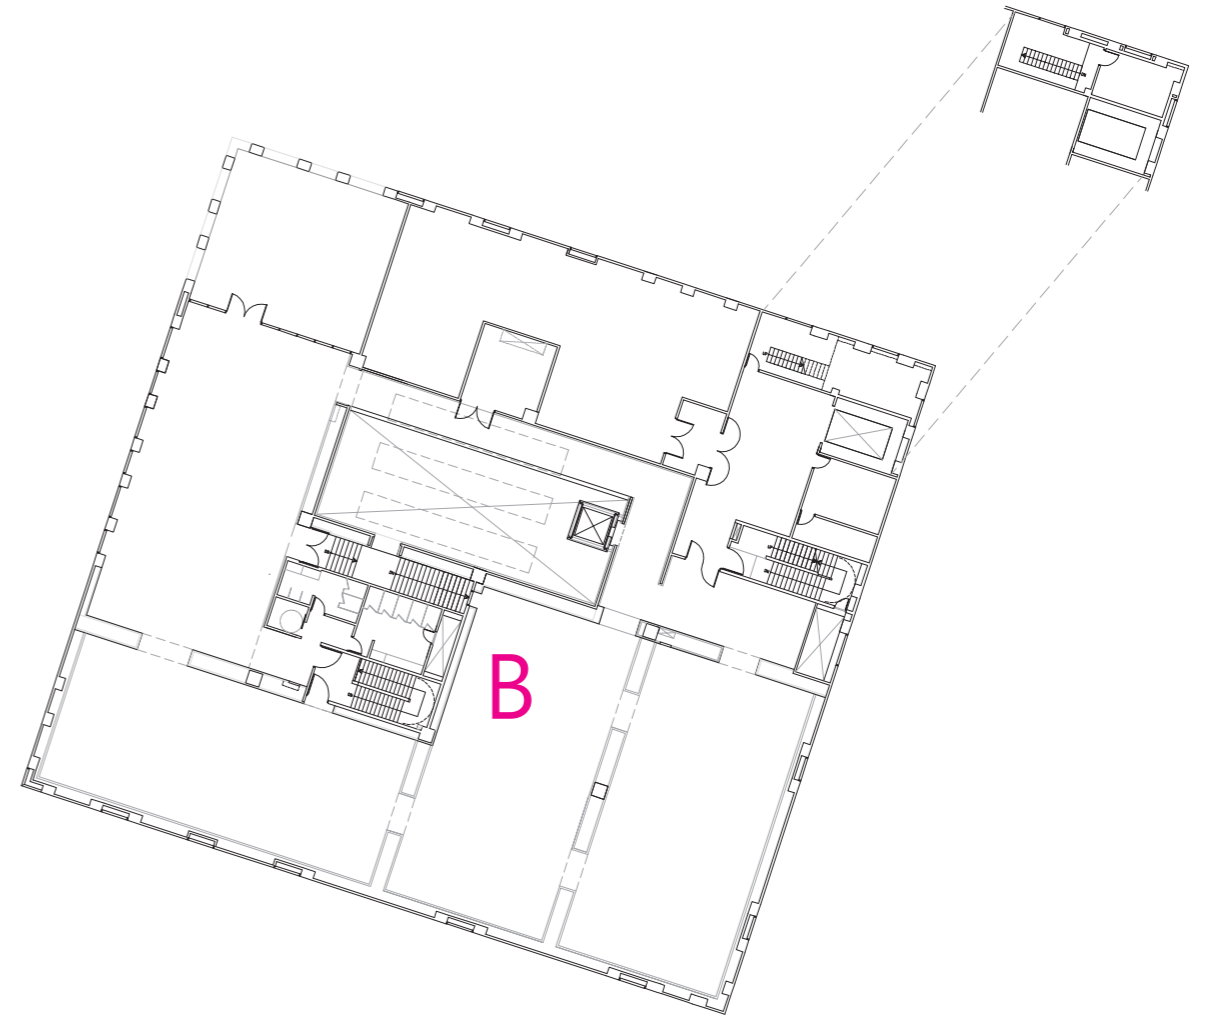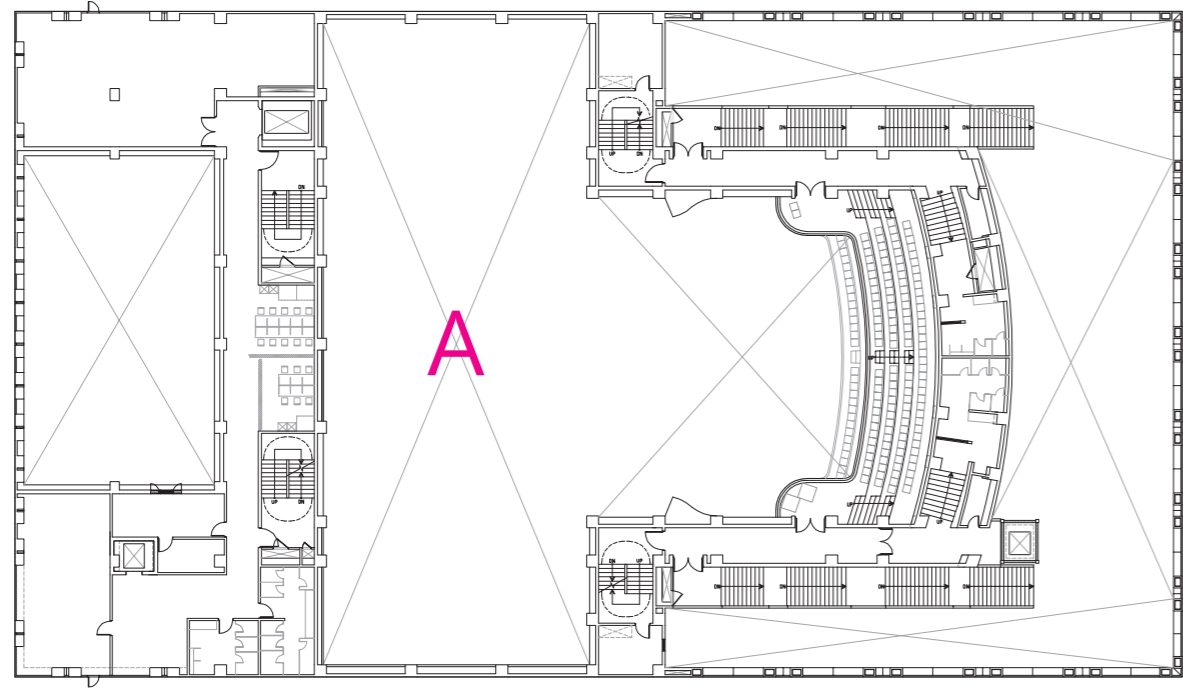


3F plan



unit : m | 0 | 2 | 5 | 10 | 20

- A-Theater
- B-Exhibition Hall
- C-Art Library
- D-Art Education Center

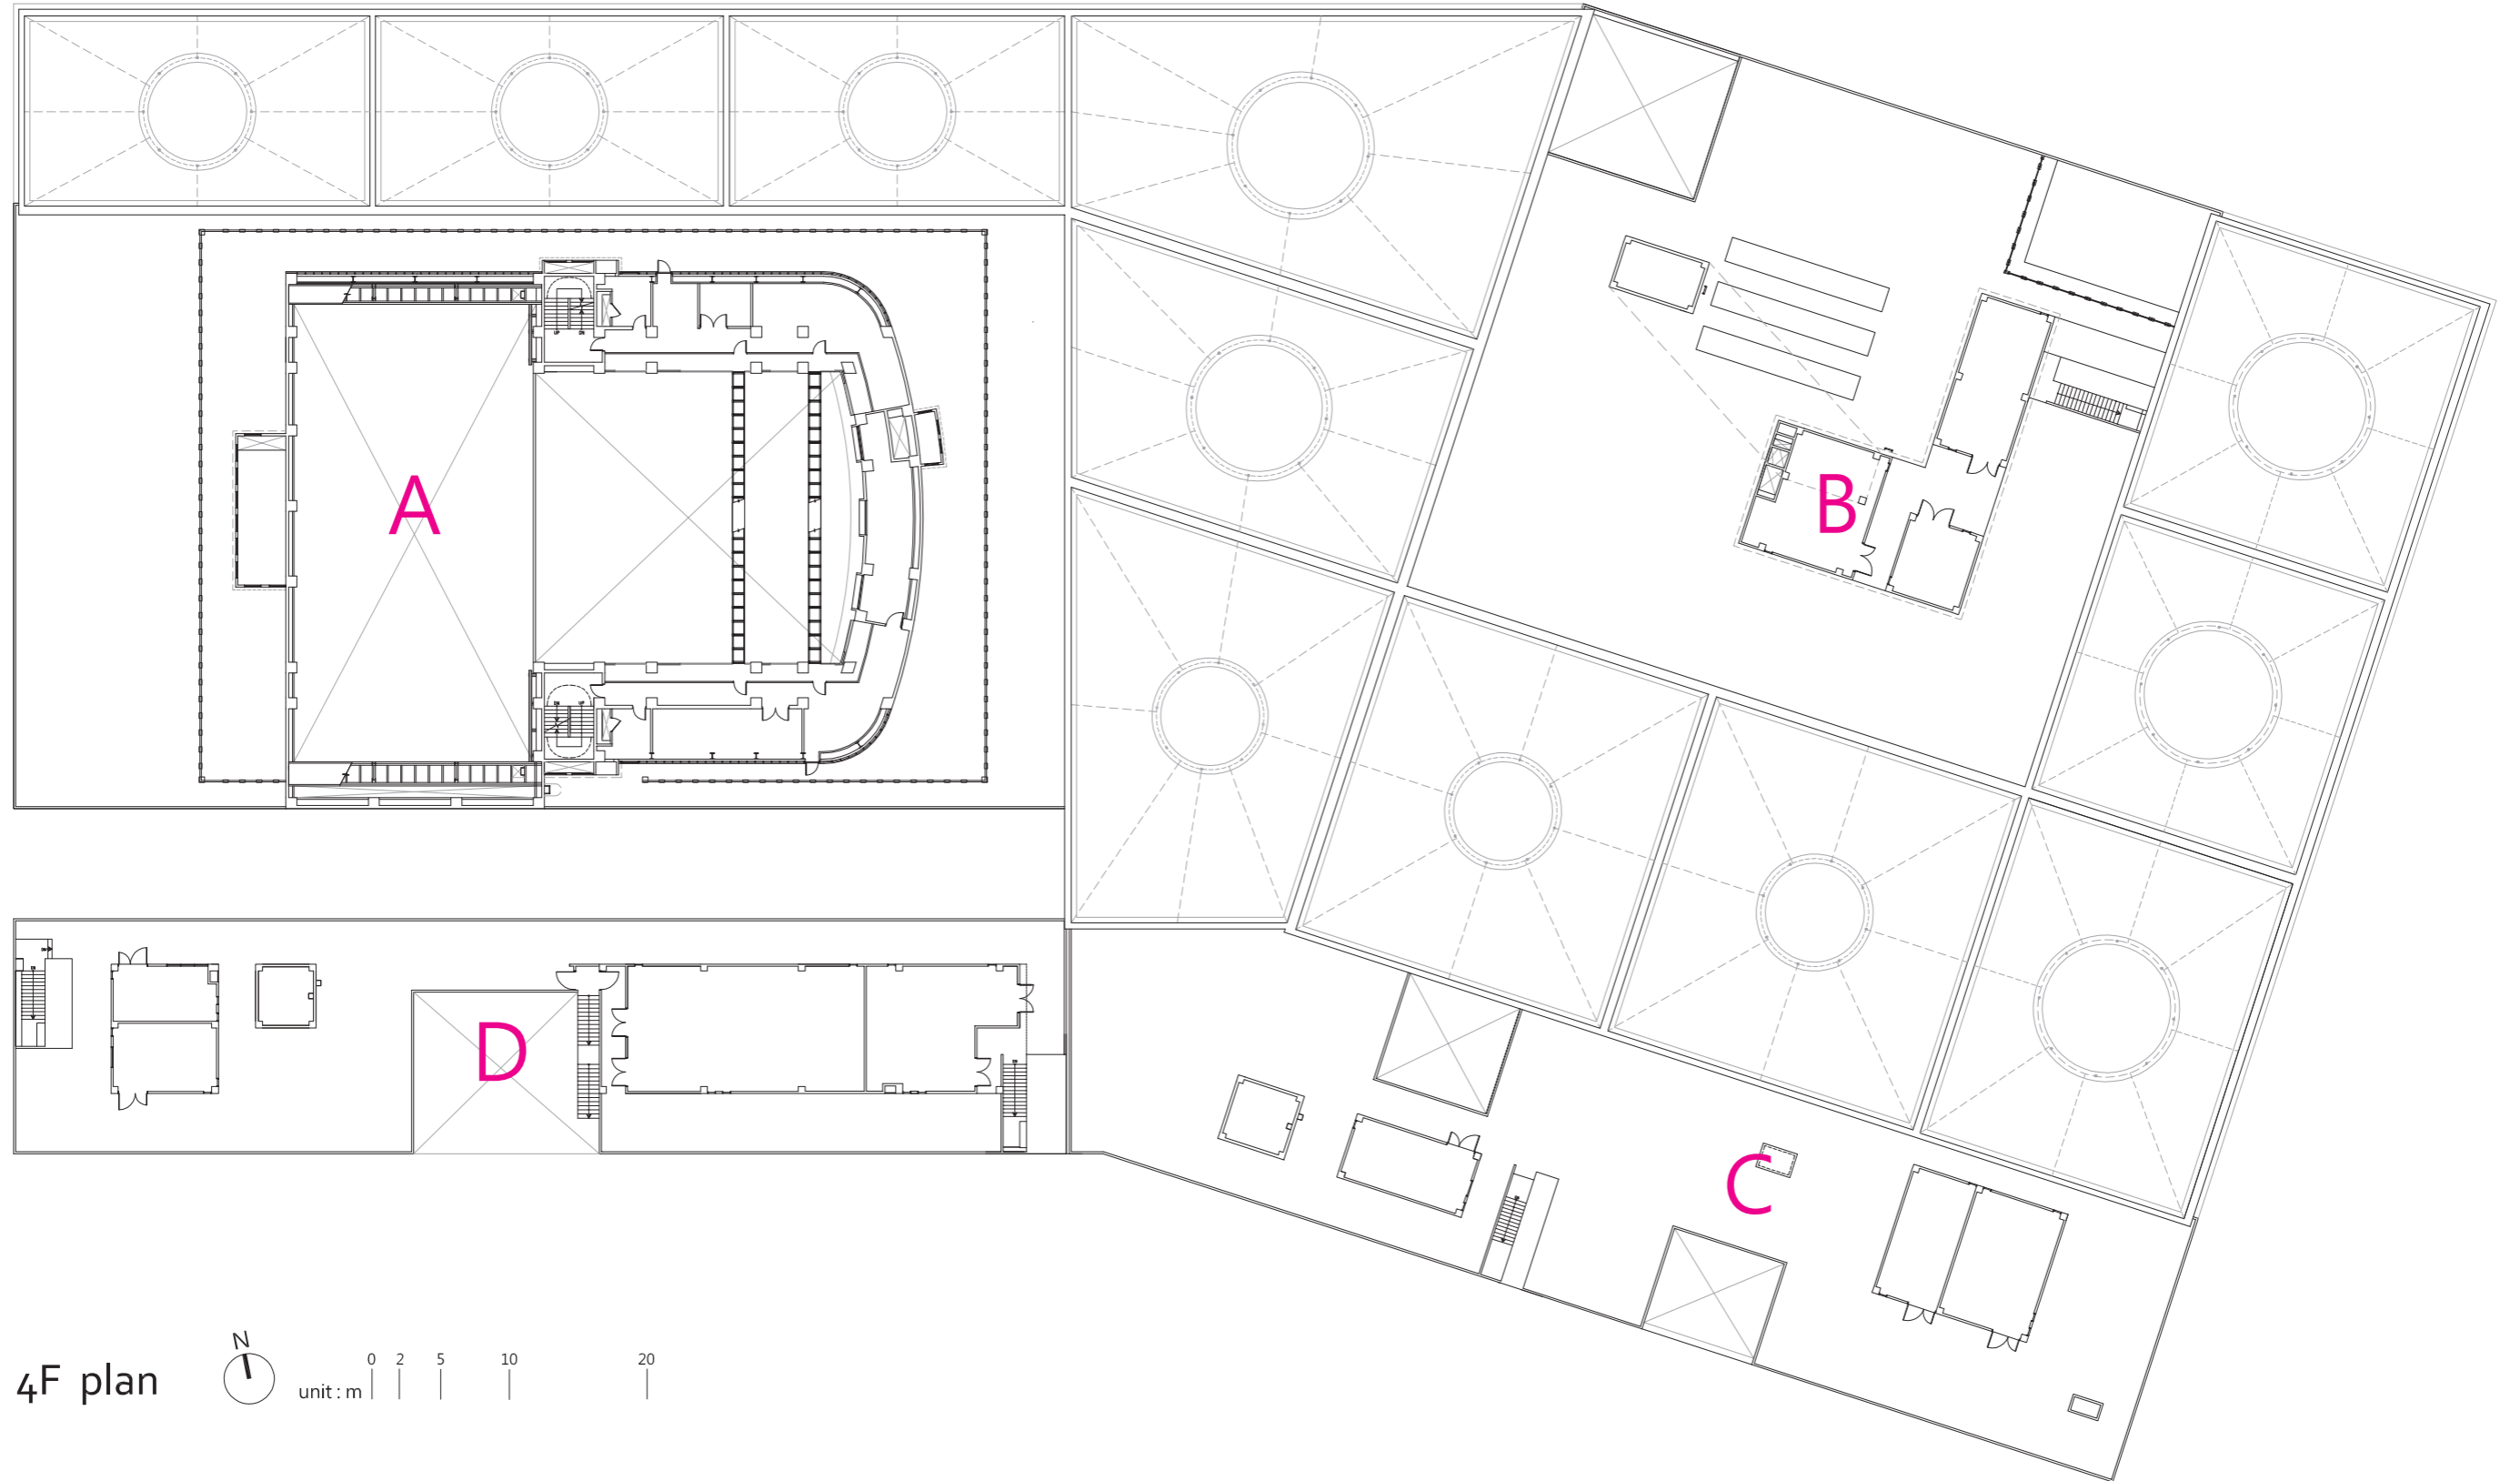

4F plan

