


BLDG. SIDE 4

BED ROOM 1

BLDG. SIDE 3

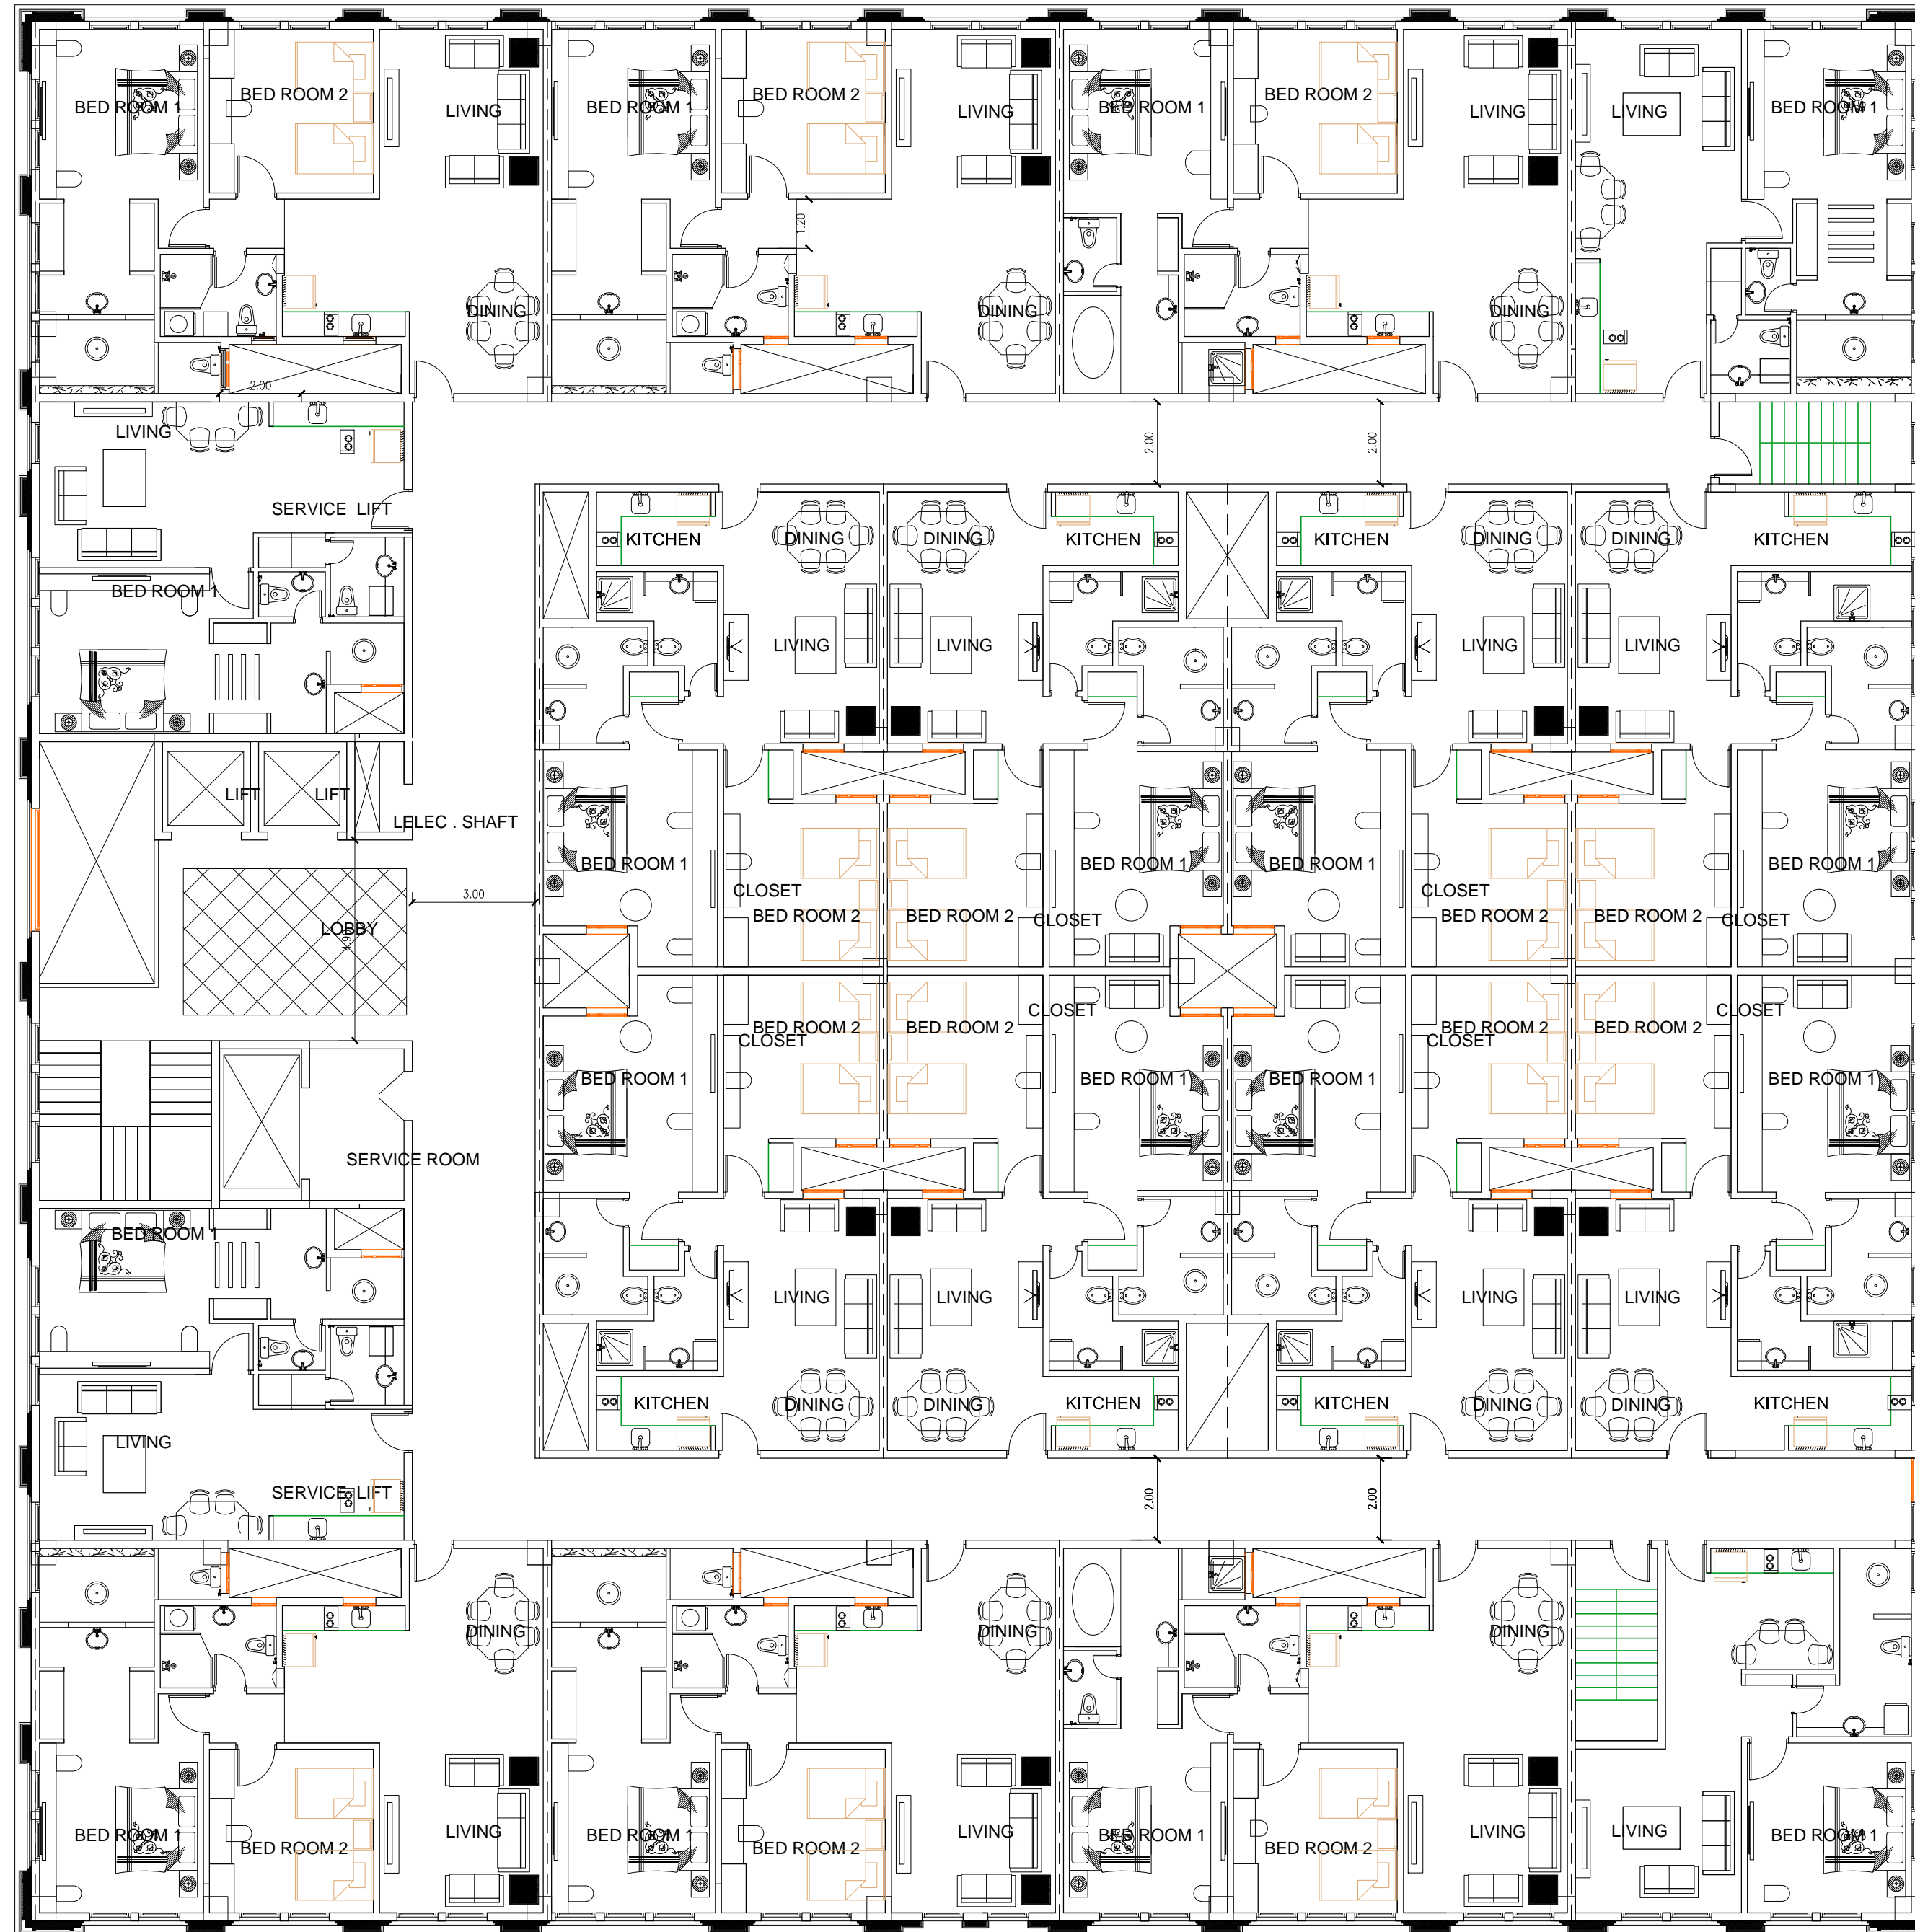

BLDG. SIDE 2

BLDG. SIDE 1

1  
A 2

**TYPICAL FIRST & SECOND FLOOR PLAN**

SCALE

1:100 M.