



Rear Building Option 1

First

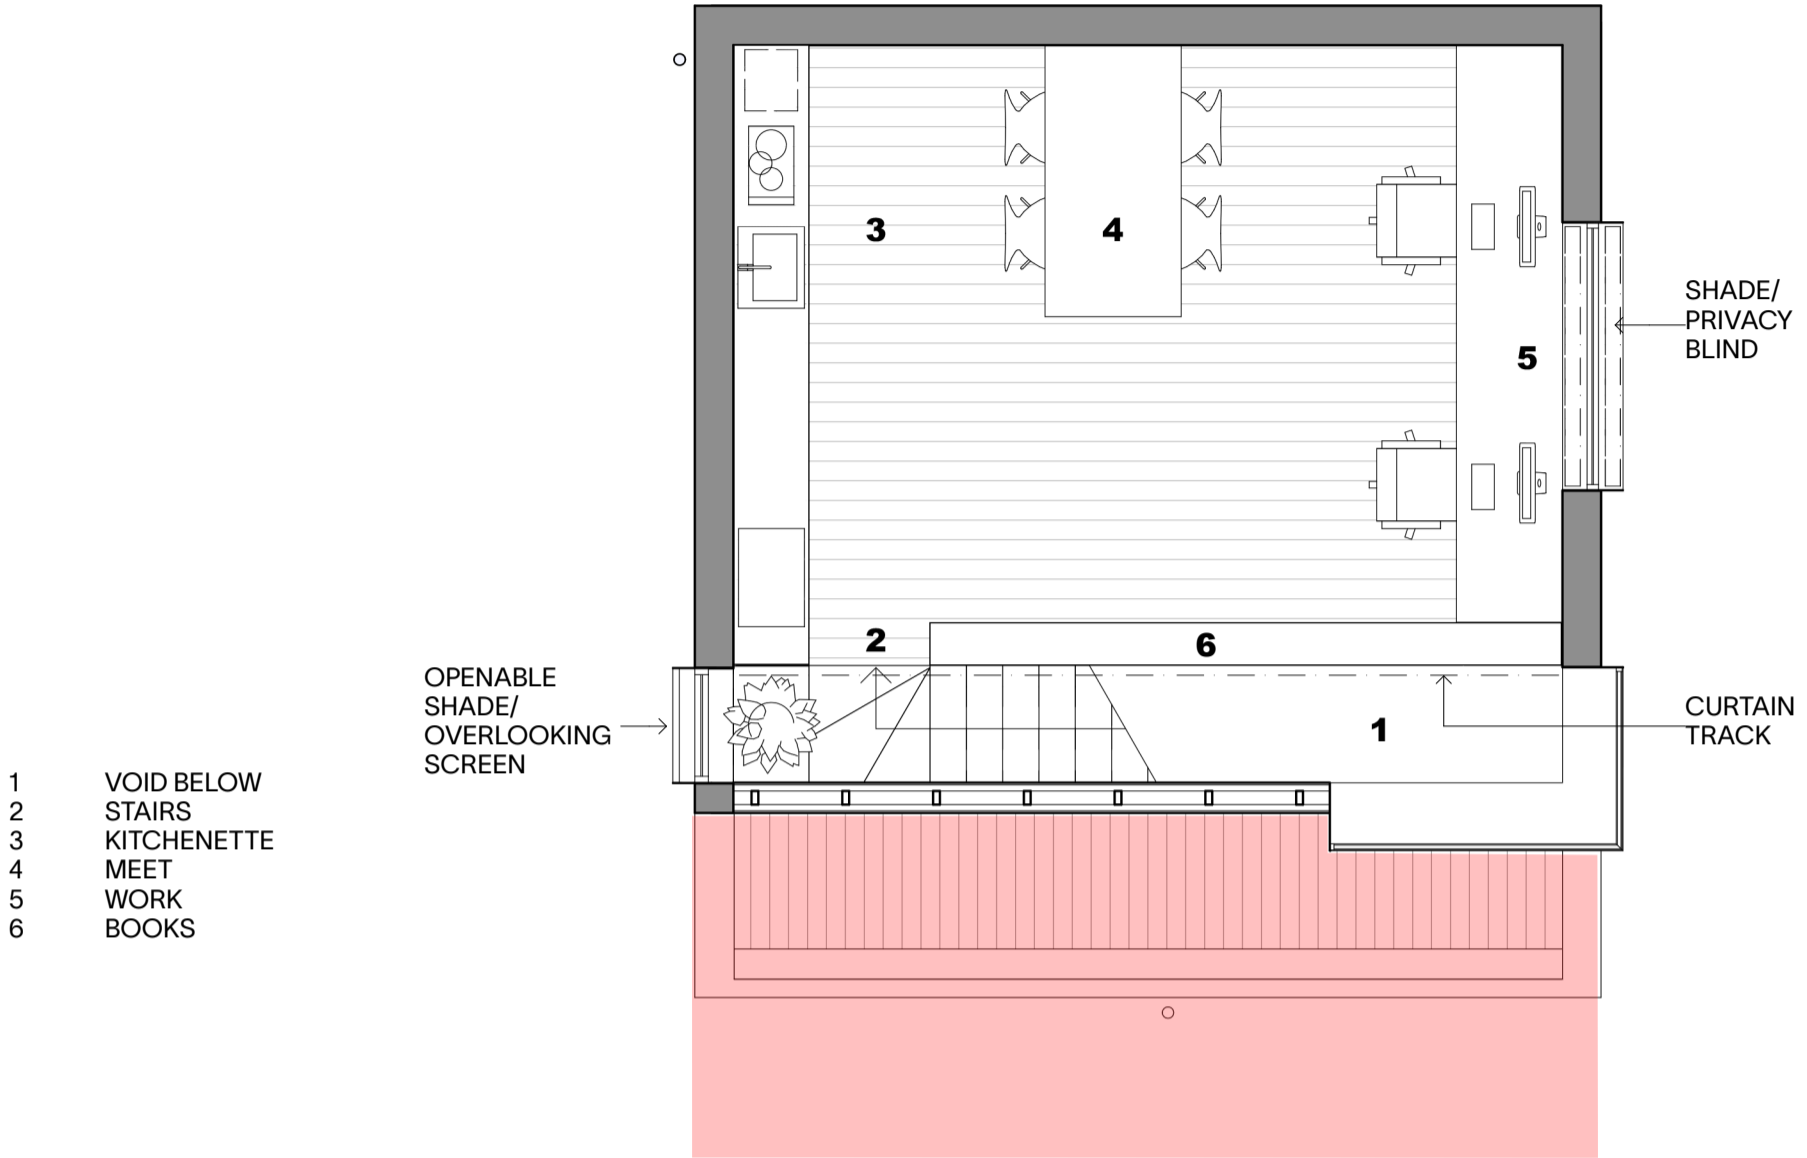


Ground

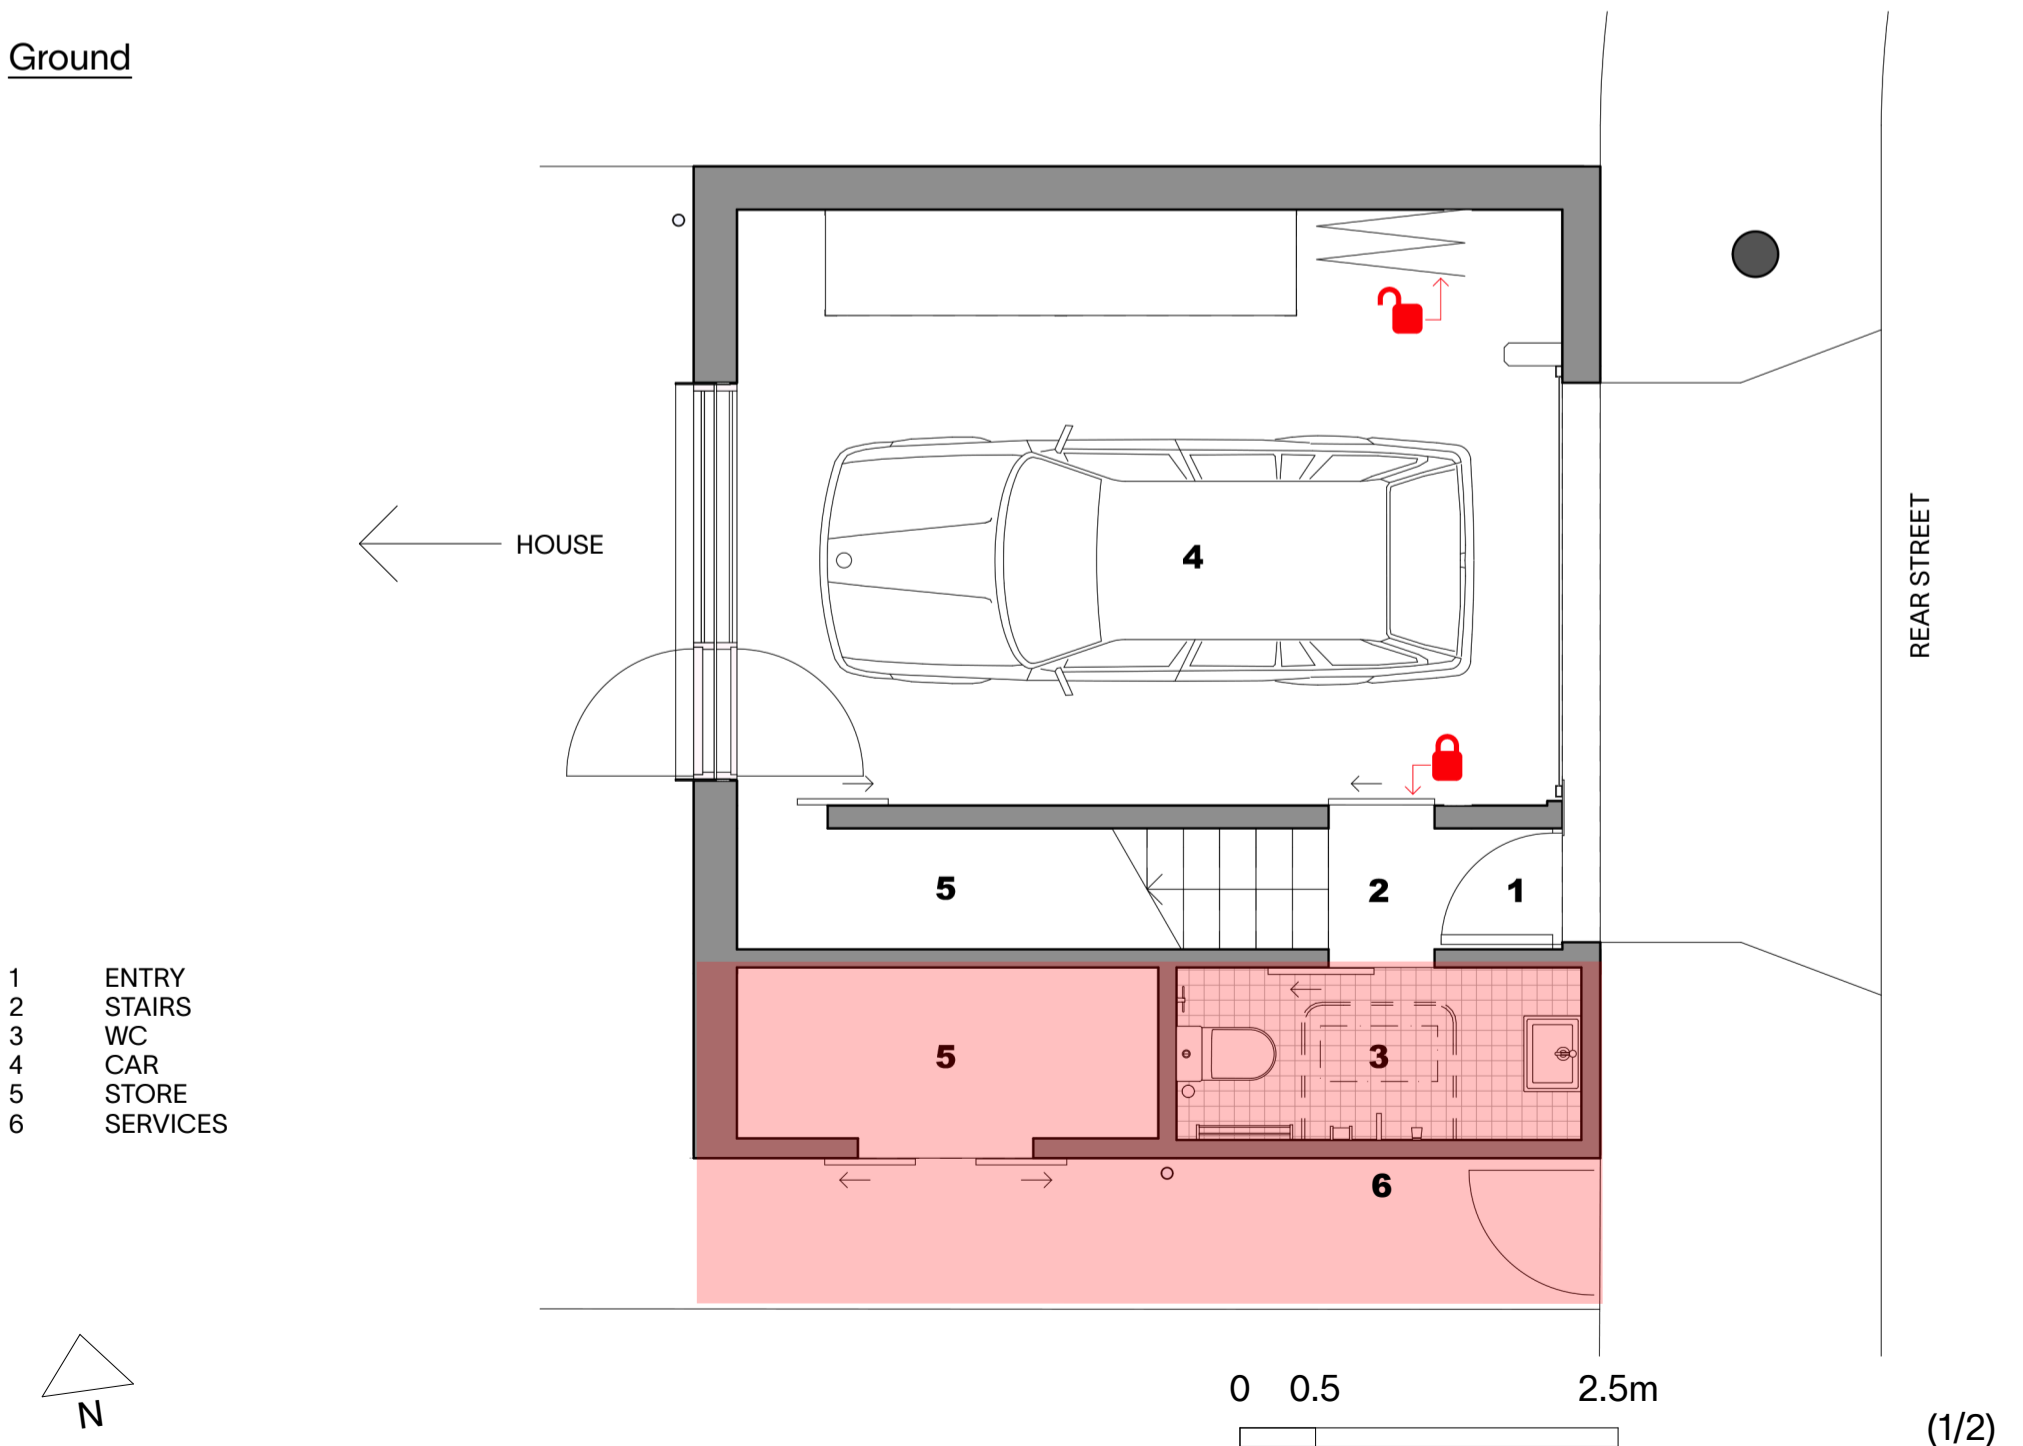

Rear Building Option 2

First

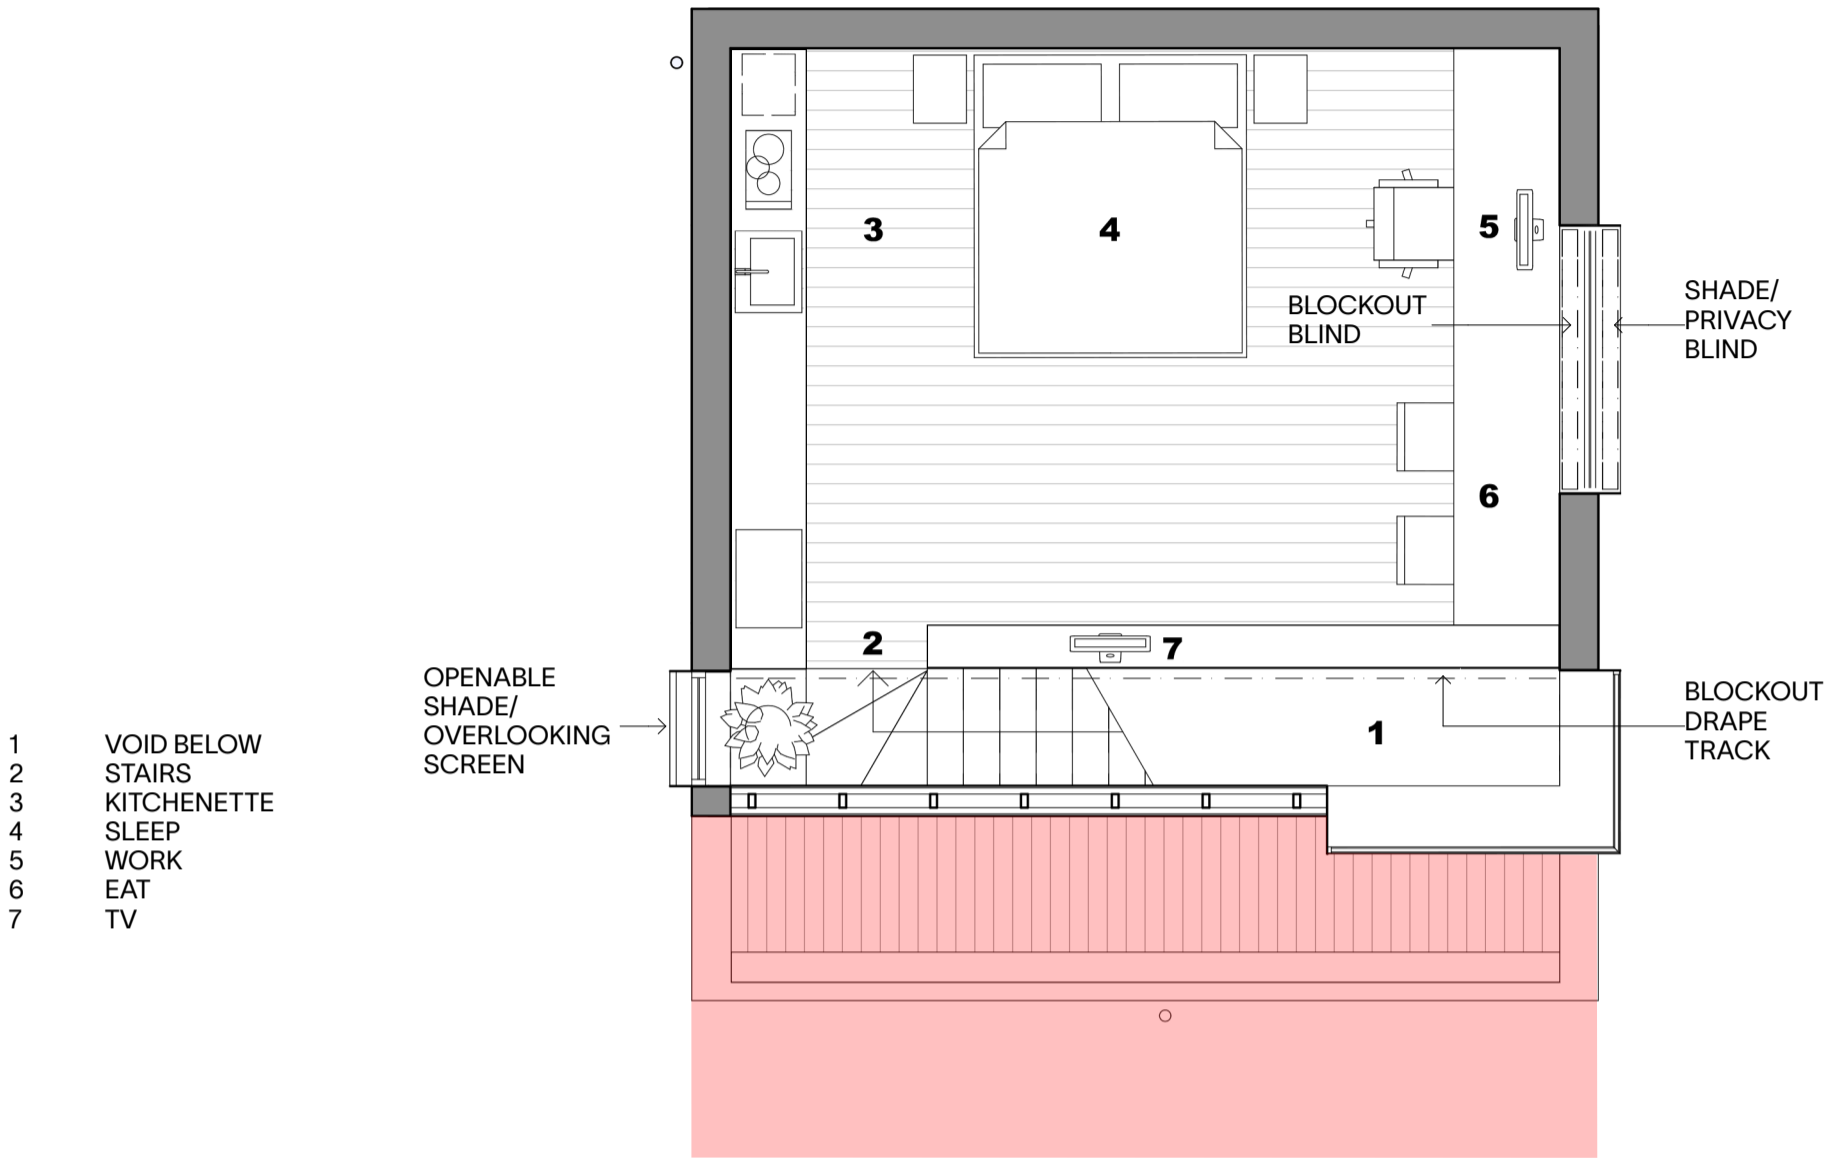

Ground

