


PLAN ETAT EXISTANT

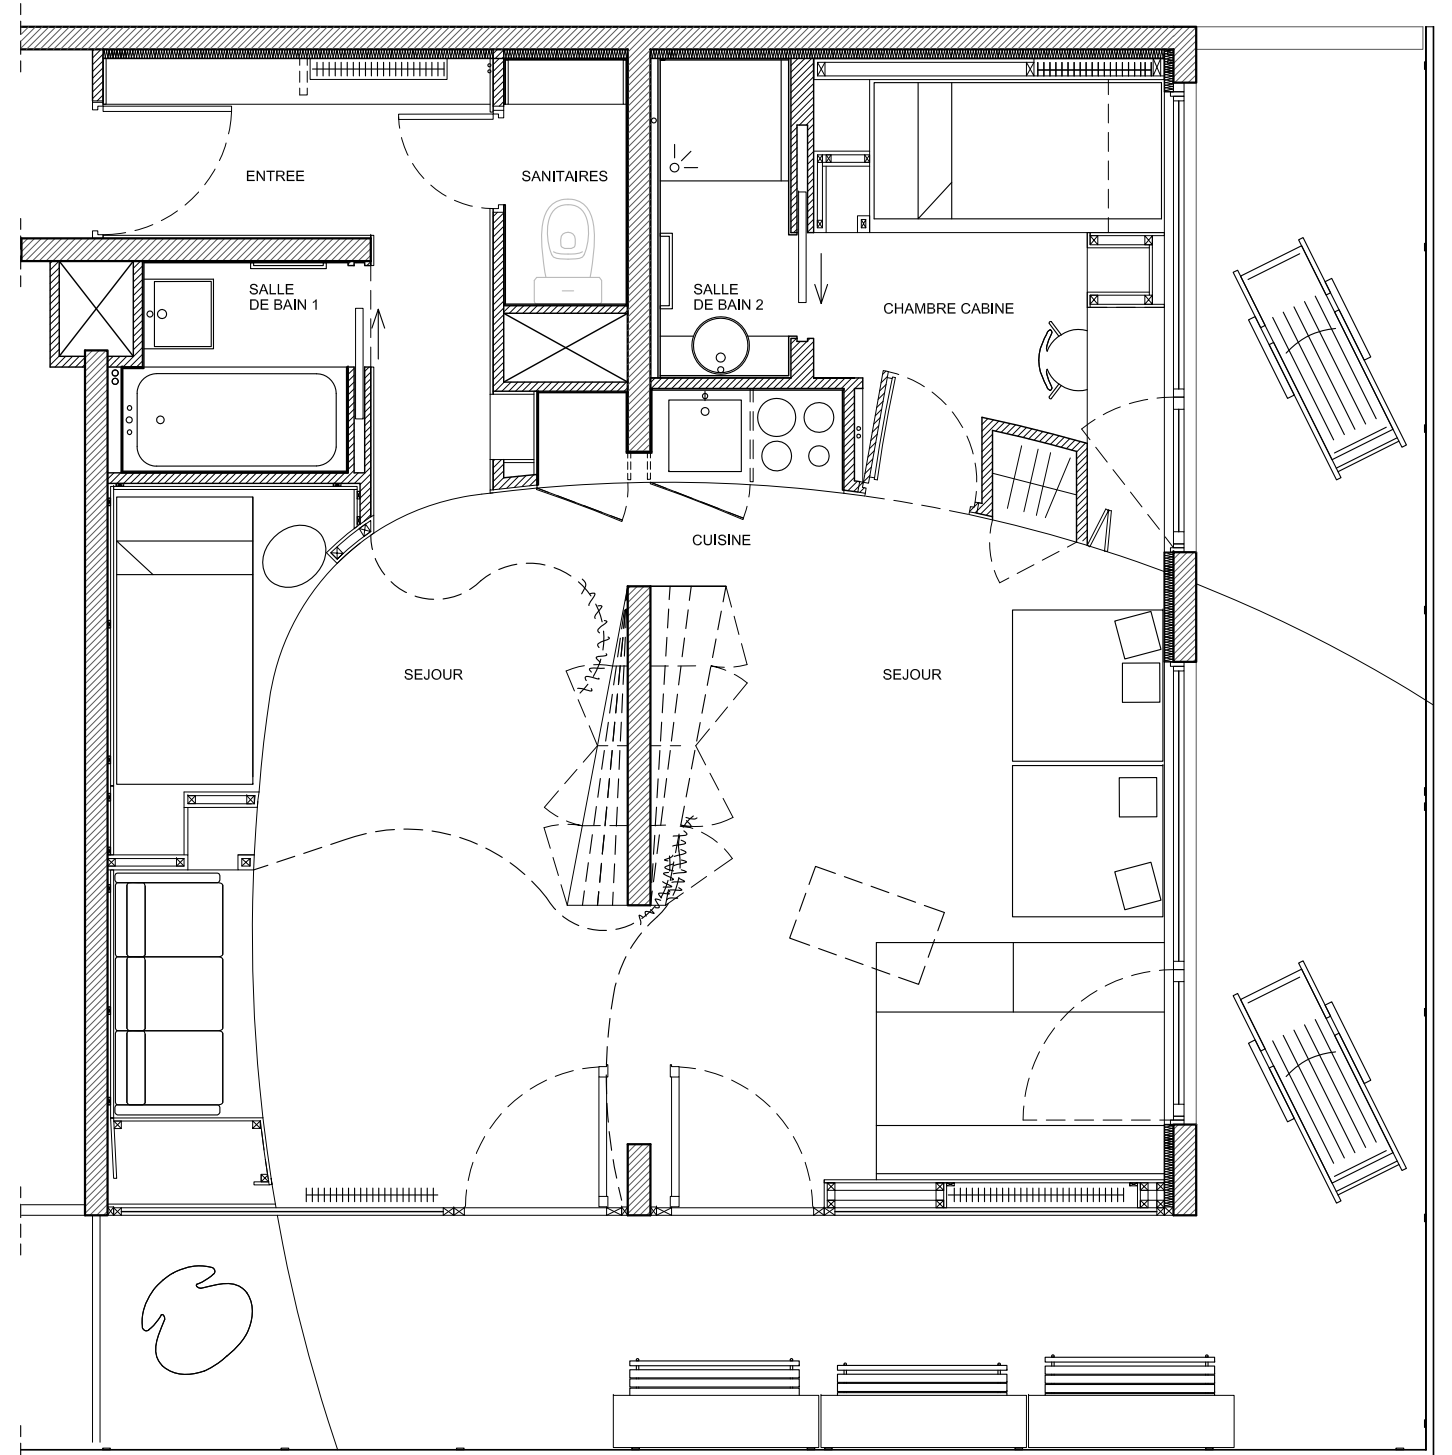

PLAN ETAT PROJET