


1F - Floor plan

- A - Entrance
- B - Reception
- C - Exhibition Area
- D - Toilet
- E - Lighting Aisle
- F - Elevator Hall
- G - Office



0 1 2 3 4 5m

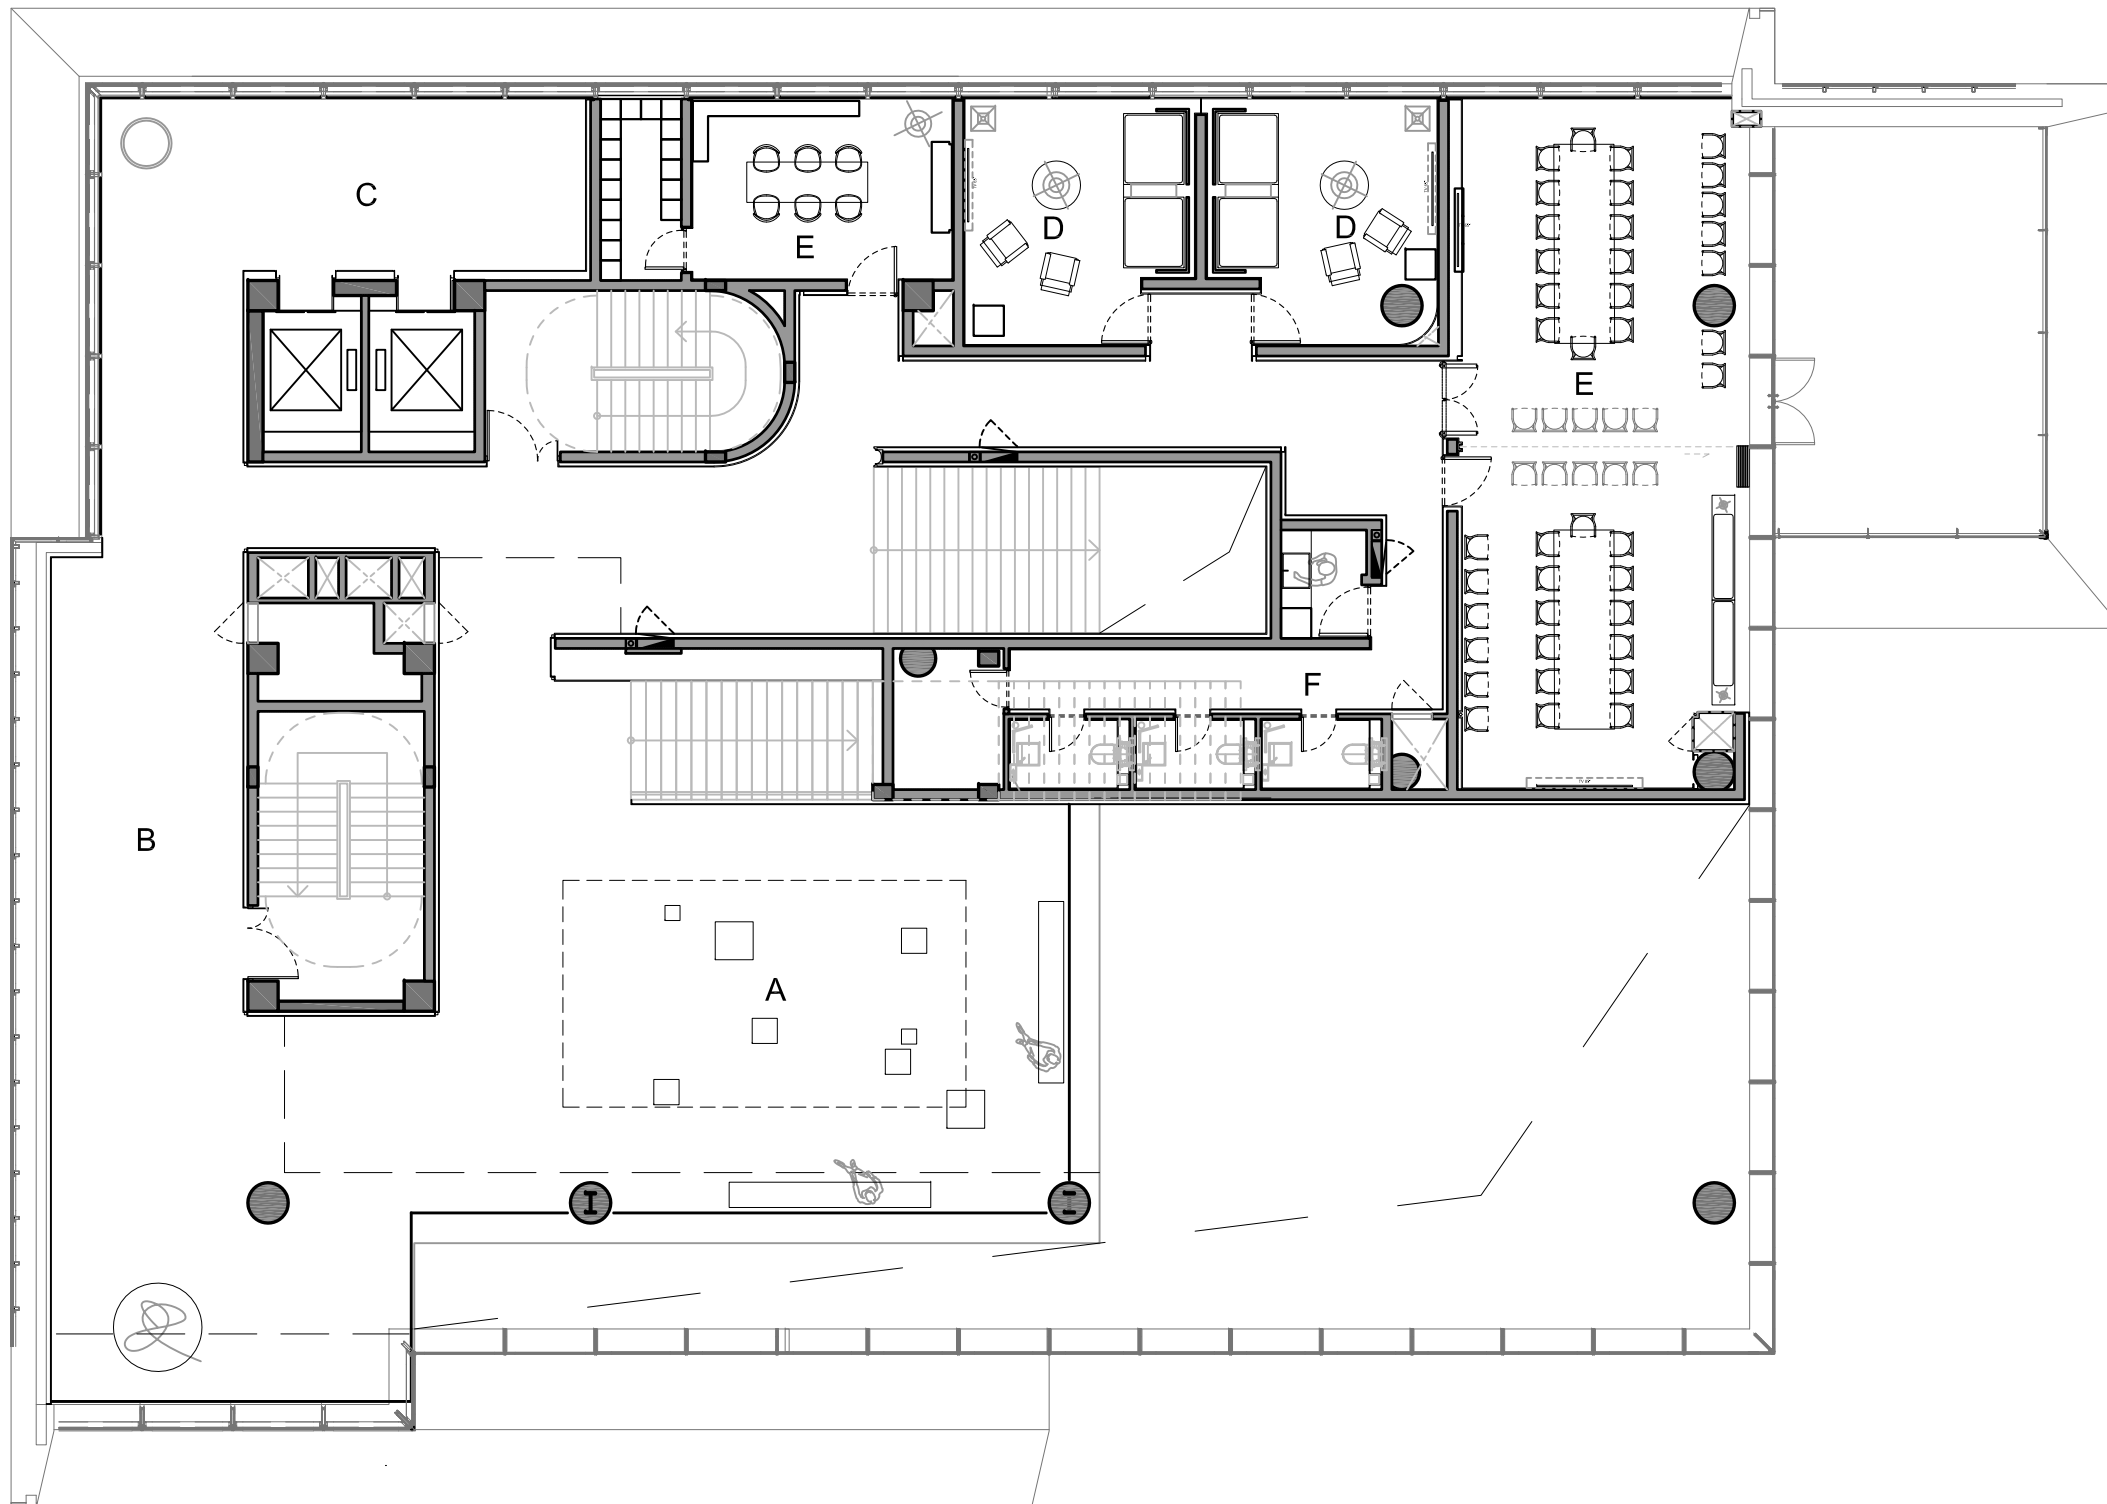


2F - Floor plan

- A - Exhibition Area
- B - Gallery
- C - Elevator Hall
- D - VIP Room
- E - Office
- F - Toilet



0 1 2 3 4 5m

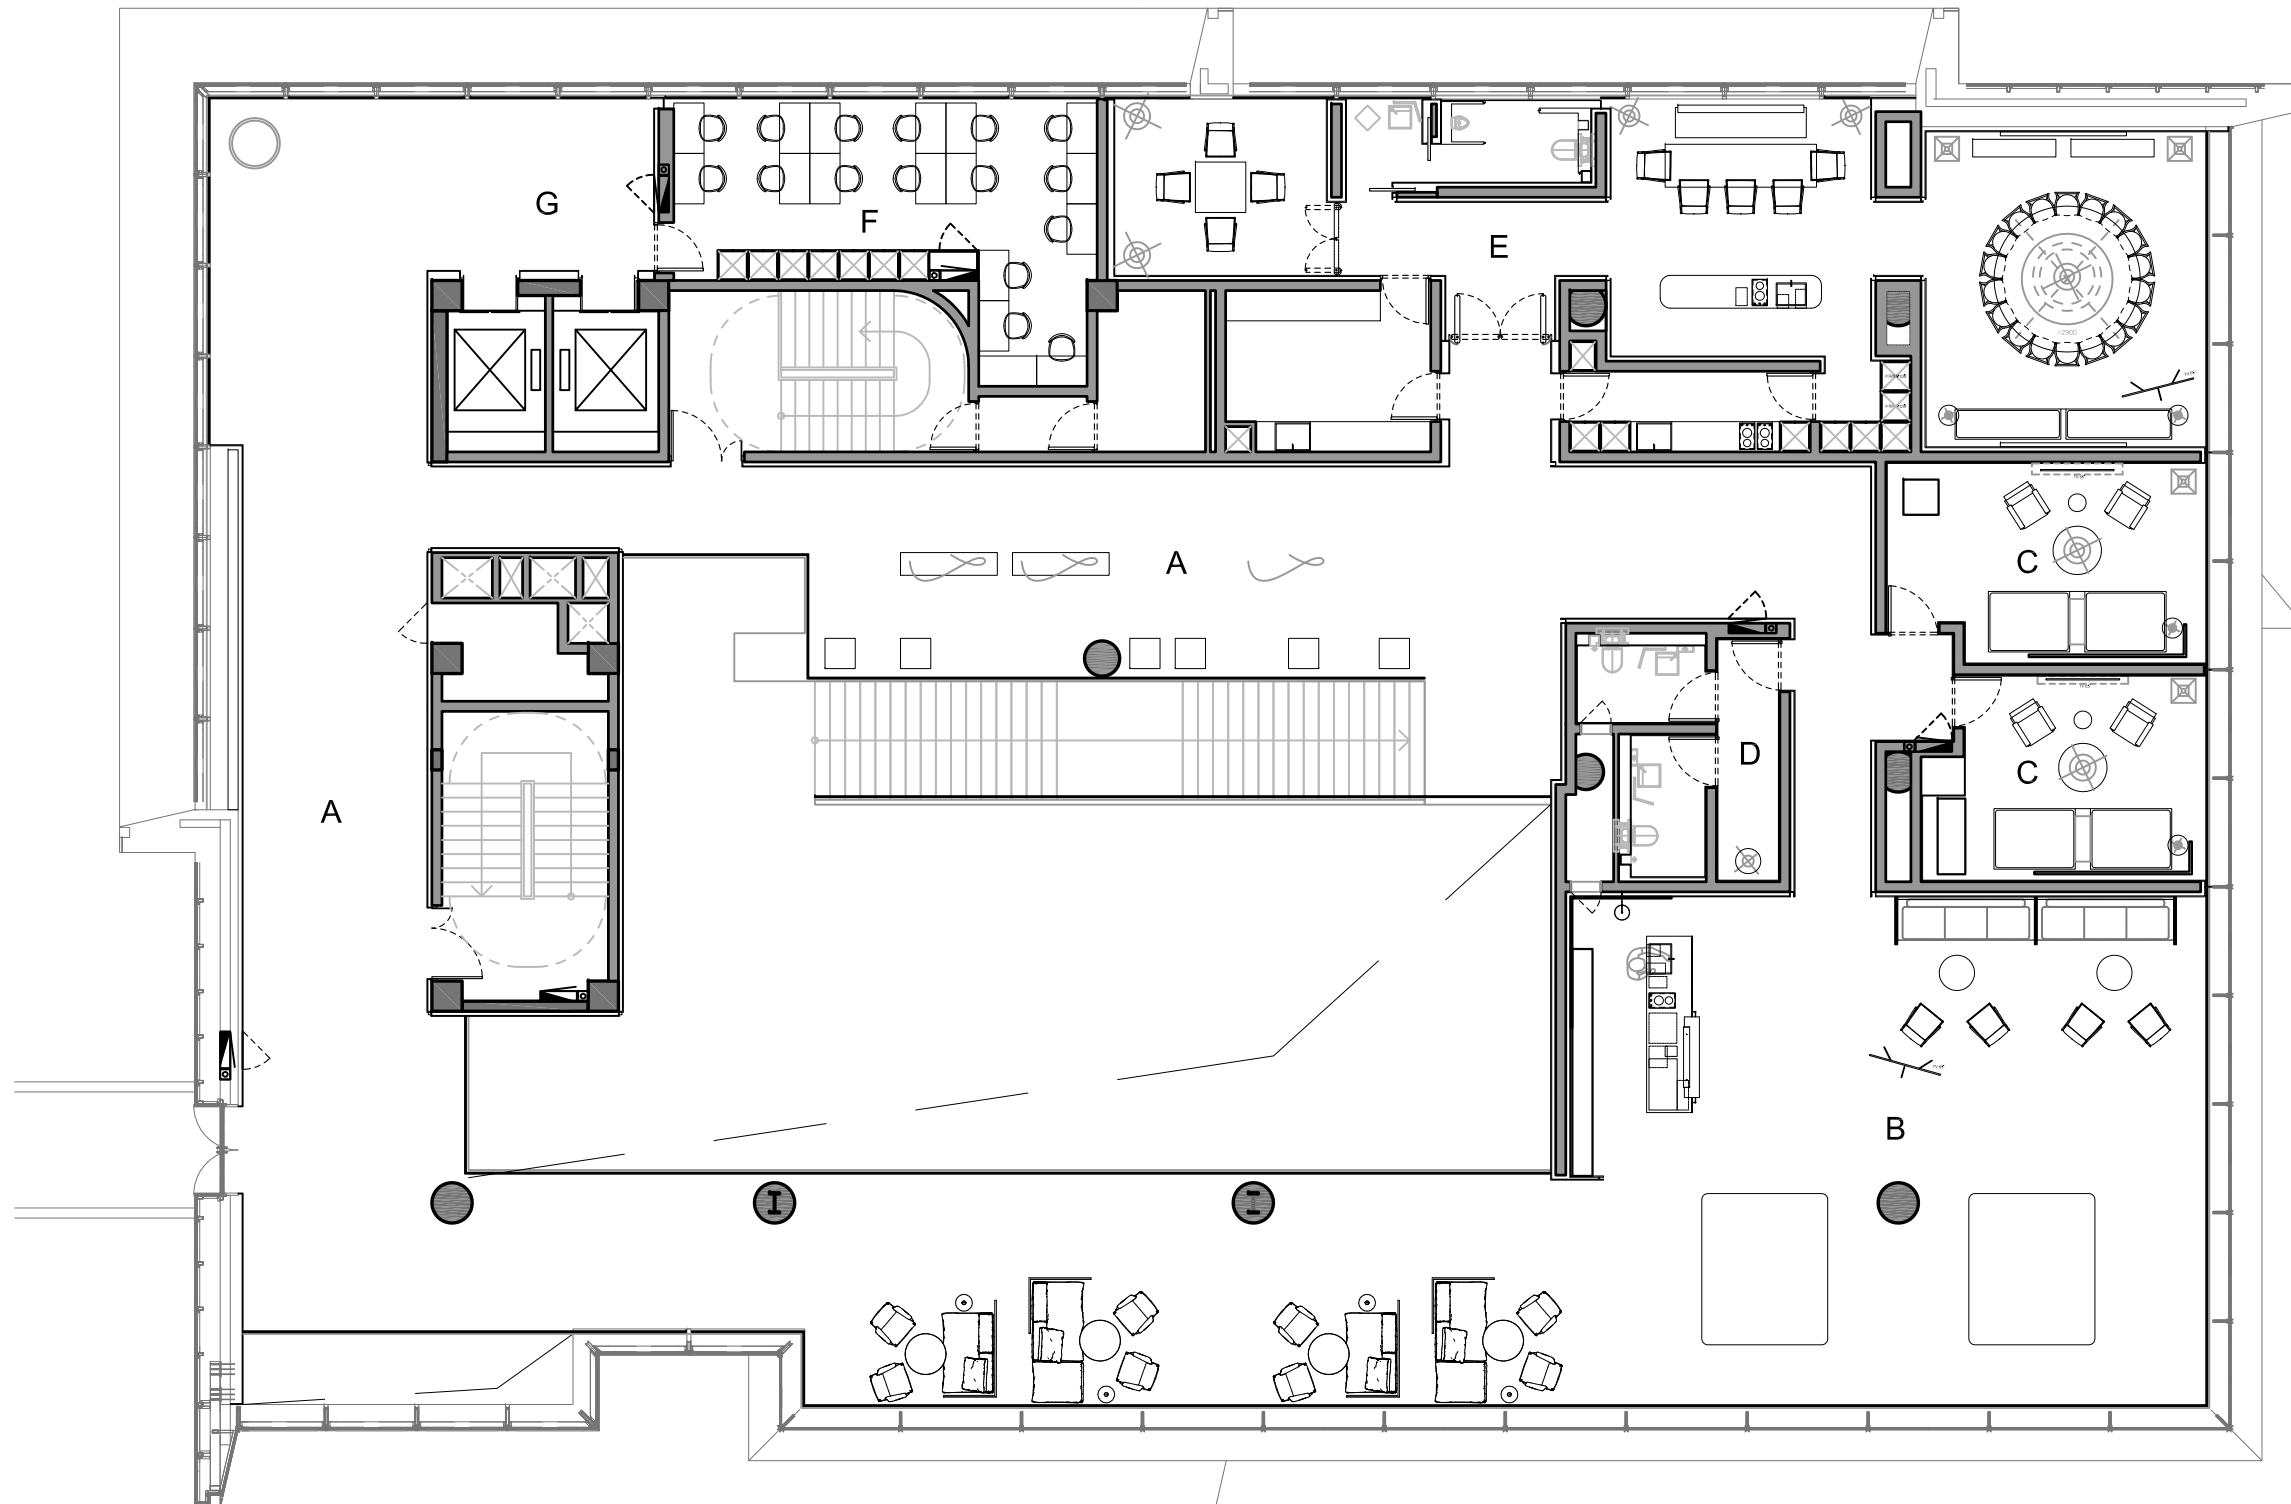

3F - Floor plan

- A - Gallery
- B - Cafe
- C - VIP Room
- D - Toilet
- E - Private VIP Room
- F - Office
- G - Elevator Hall



0 1 2 3 4 5m