


plan of arrangement of furniture

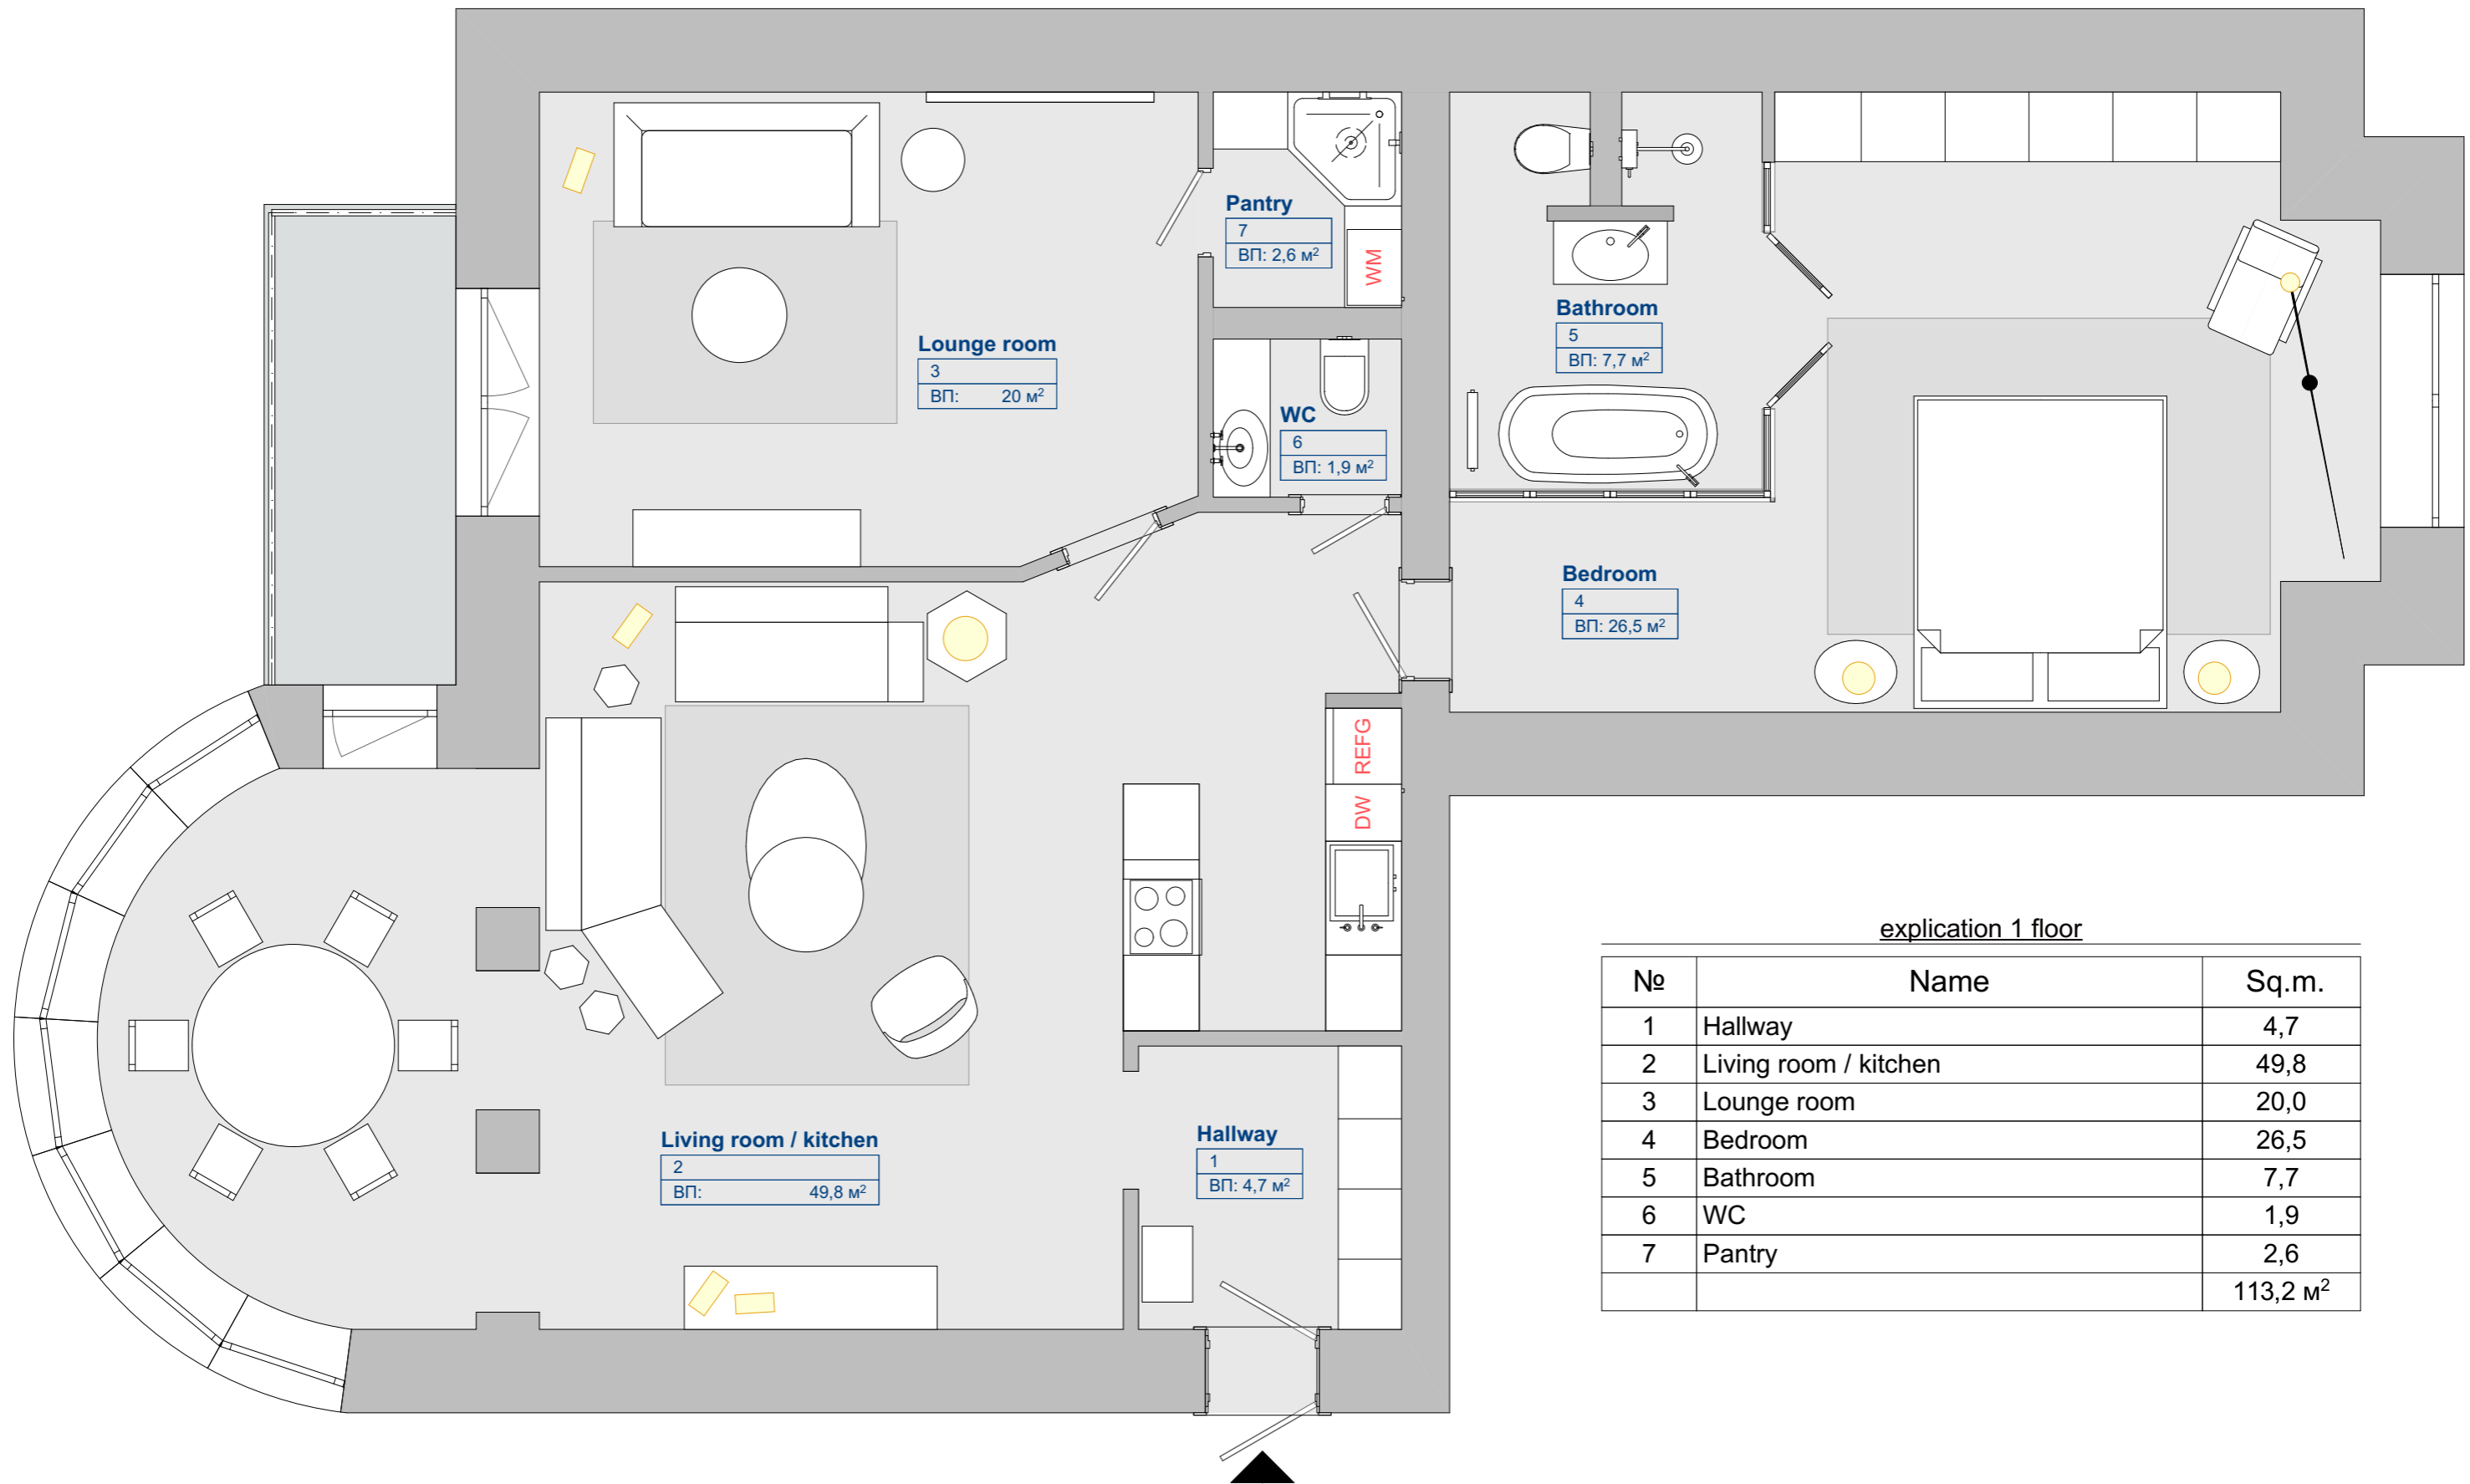

explication 1 floor

No	Name	Sq.m.
1	Hallway	4,7
2	Living room / kitchen	49,8
3	Lounge room	20,0
4	Bedroom	26,5
5	Bathroom	7,7
6	WC	1,9
7	Pantry	2,6
		113,2 m ²

		Apartment in Rouen		Stage	Sheet	Sheets
				DP	4.4	
Architect		plan of arrangement of furniture	WORKSHOP	DMITRIY		
Designer			INTERIOR	GRYNEVICH		
Completed			ARCHITECTURE			