

Room Type A. Plan


0 0.25 0.5 1 m



1. Bedroom


2. Veranda


3. W.C.

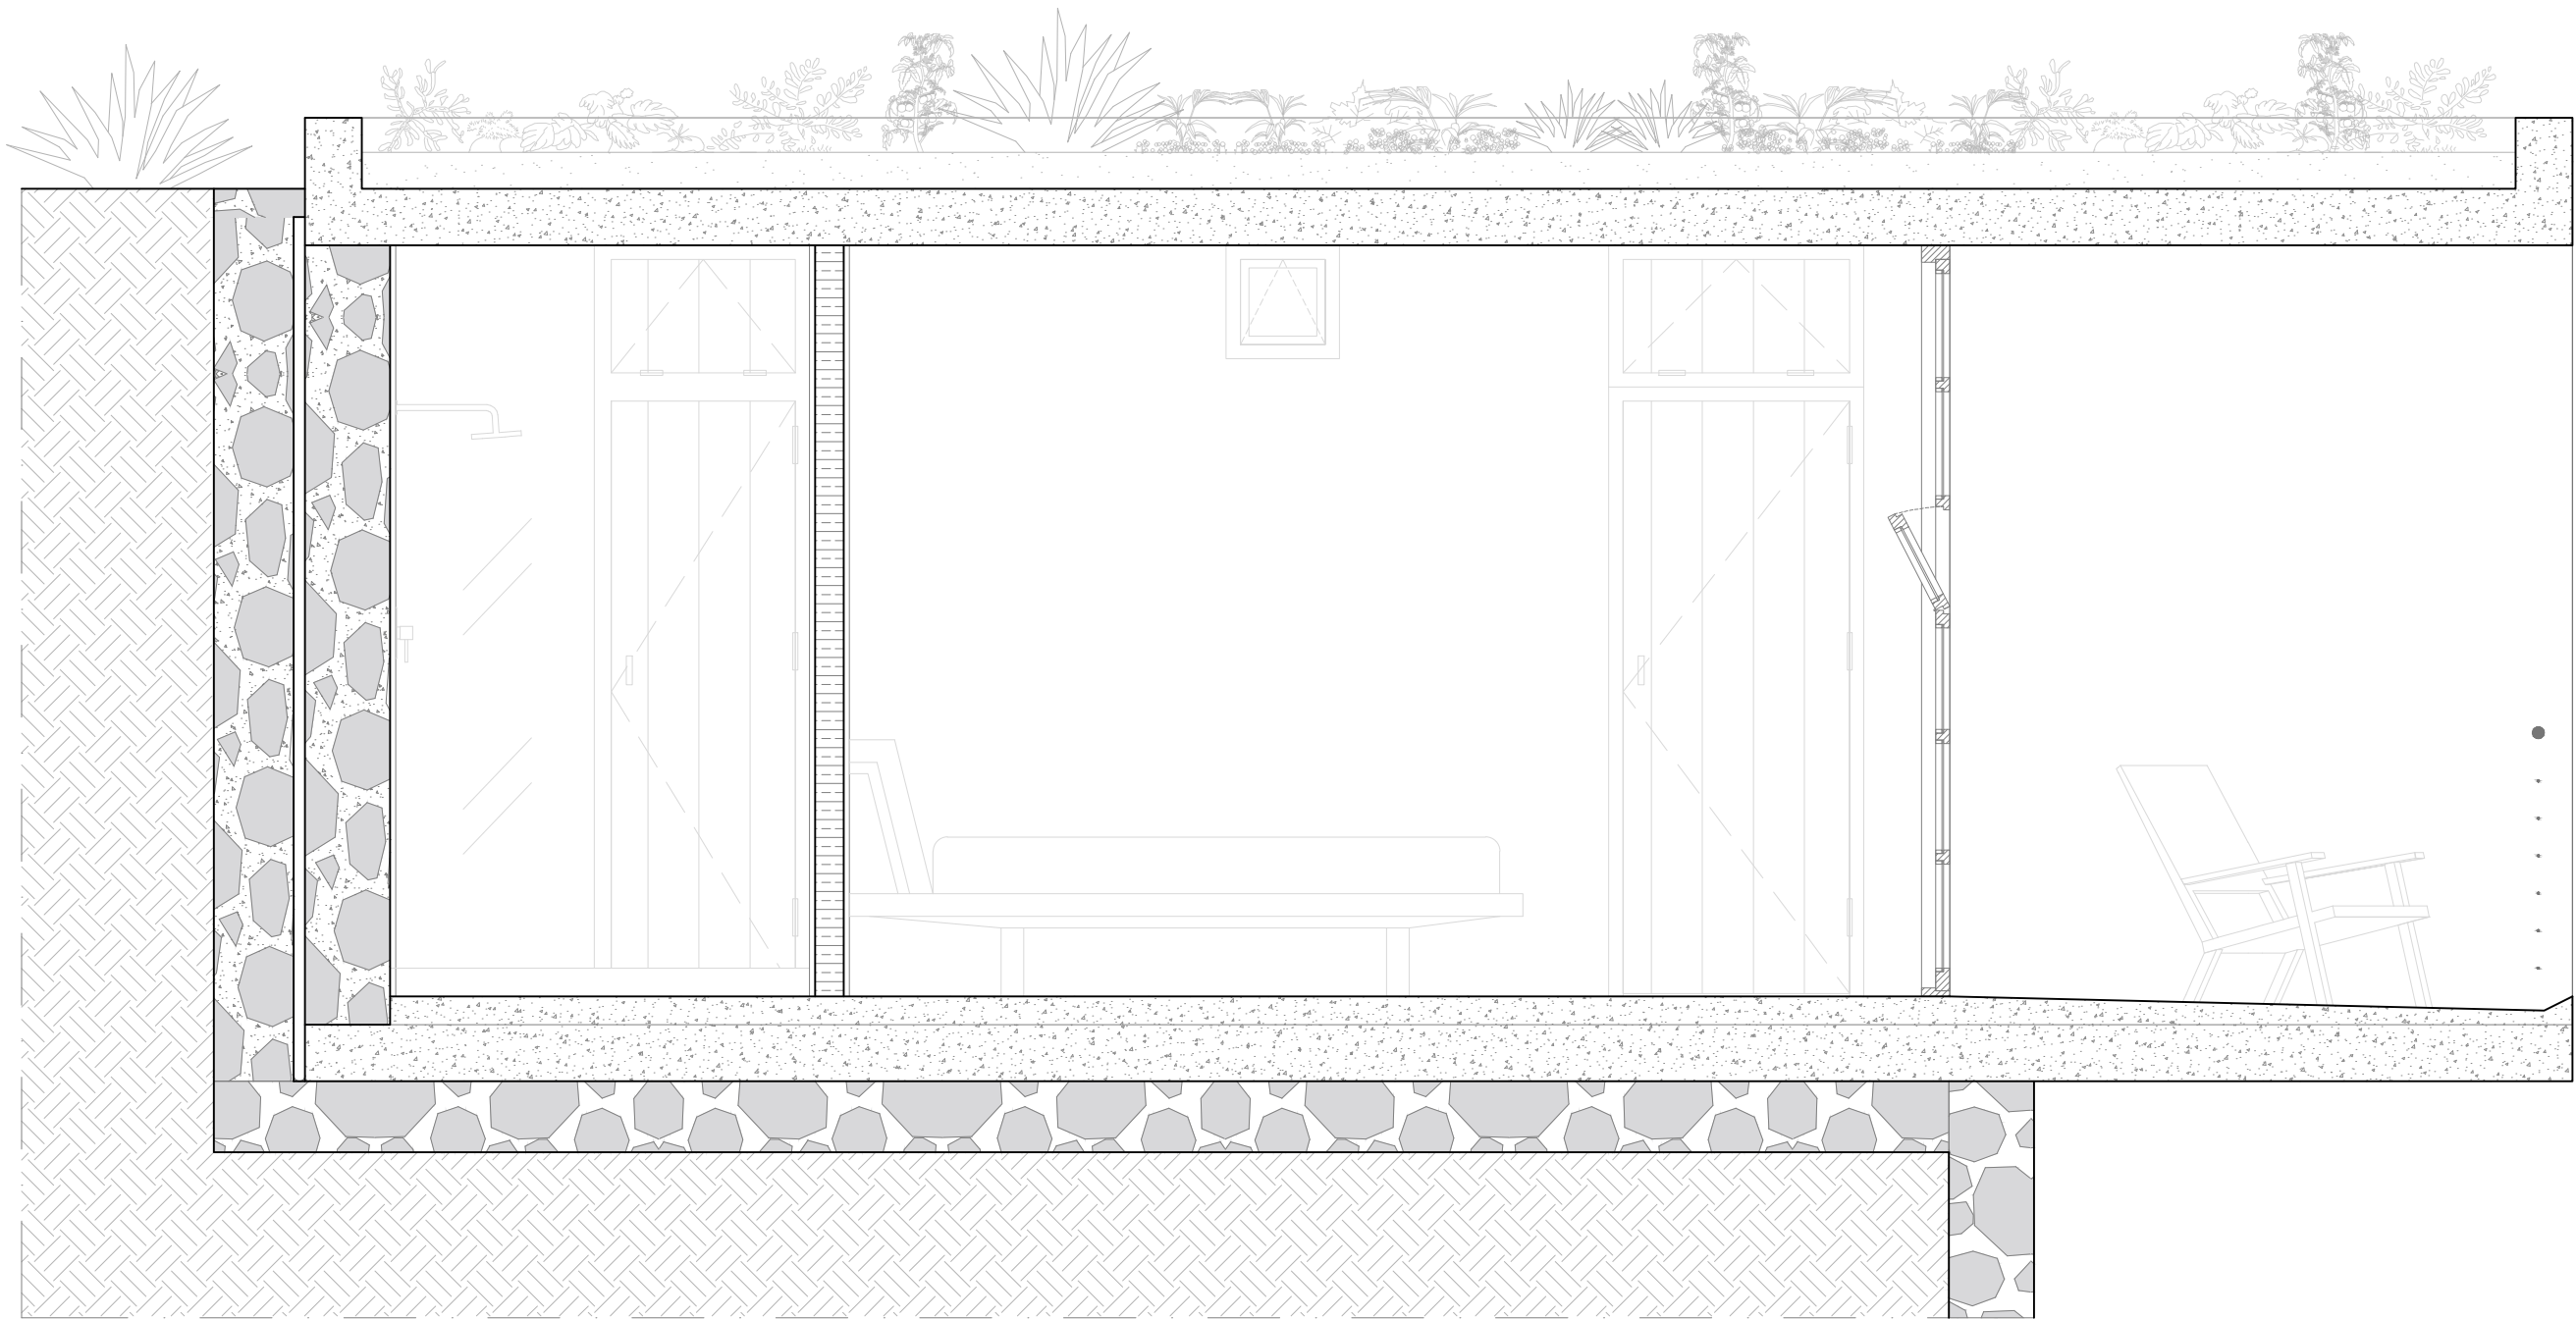

Room Type A. Section A-A'

0 0.25 0.5 1 m

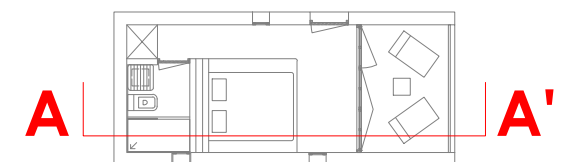

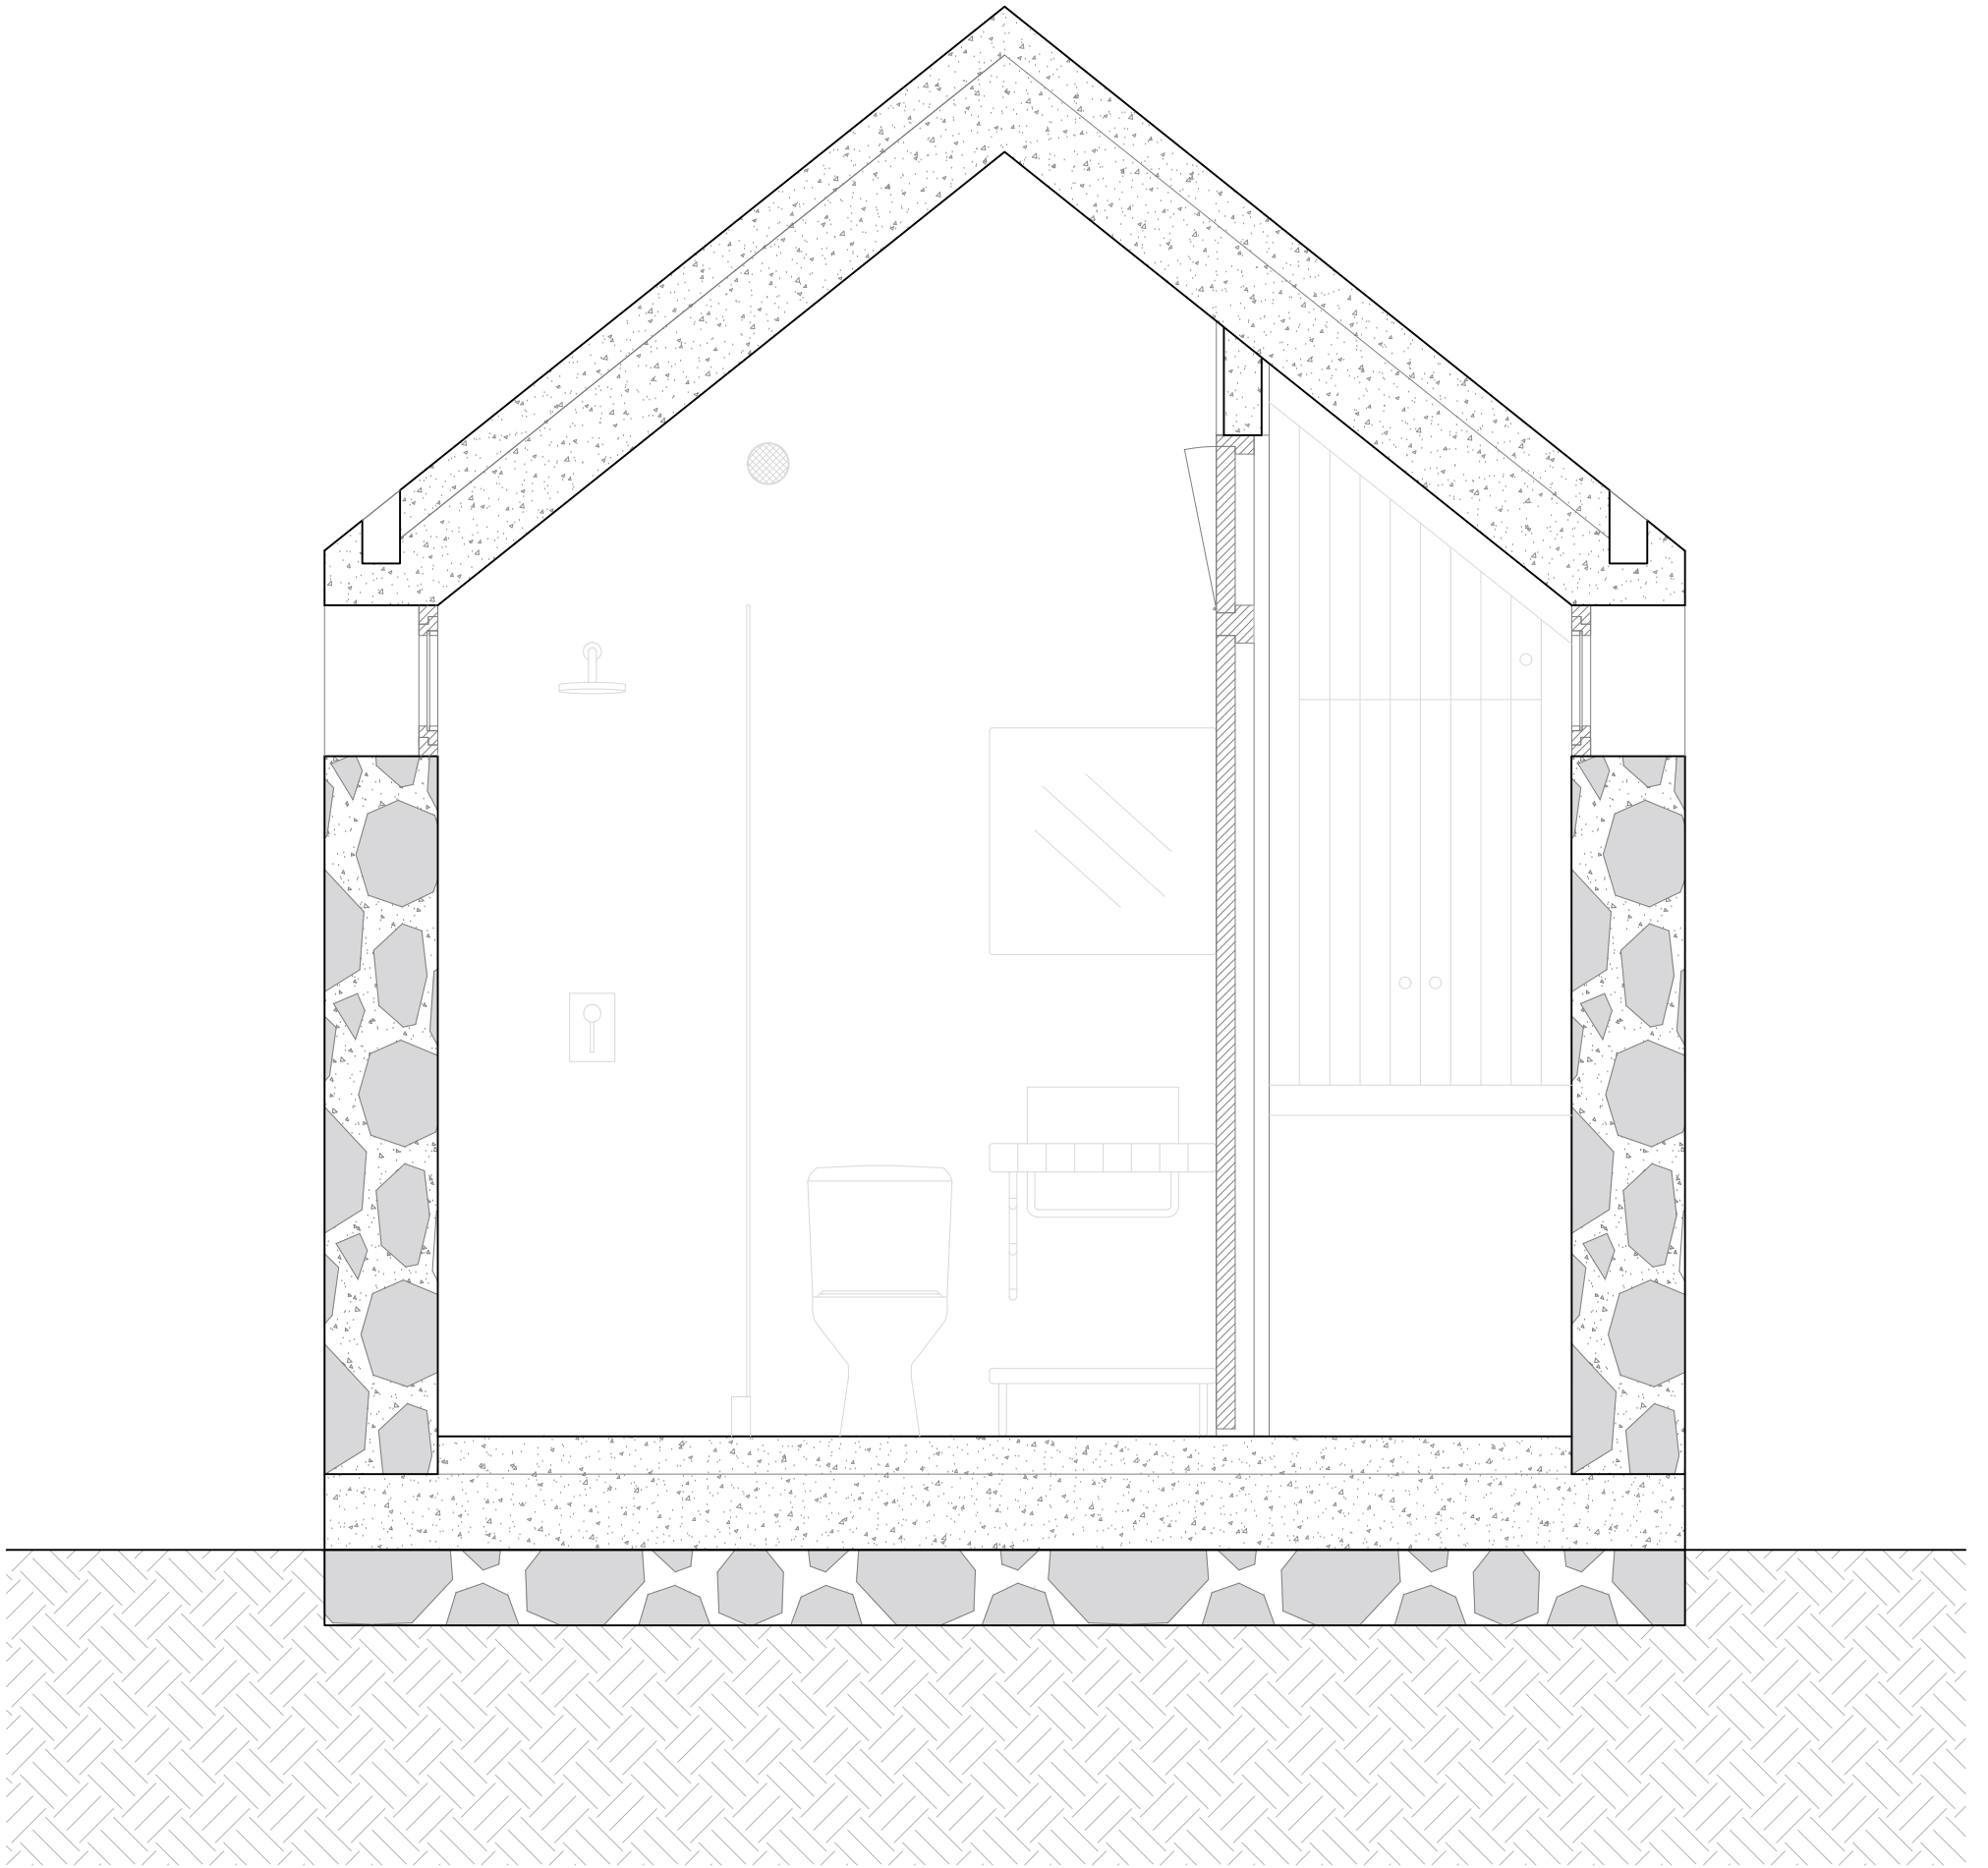

Room Type B. Section B-B'

0 0.25 0.5 1 m

