
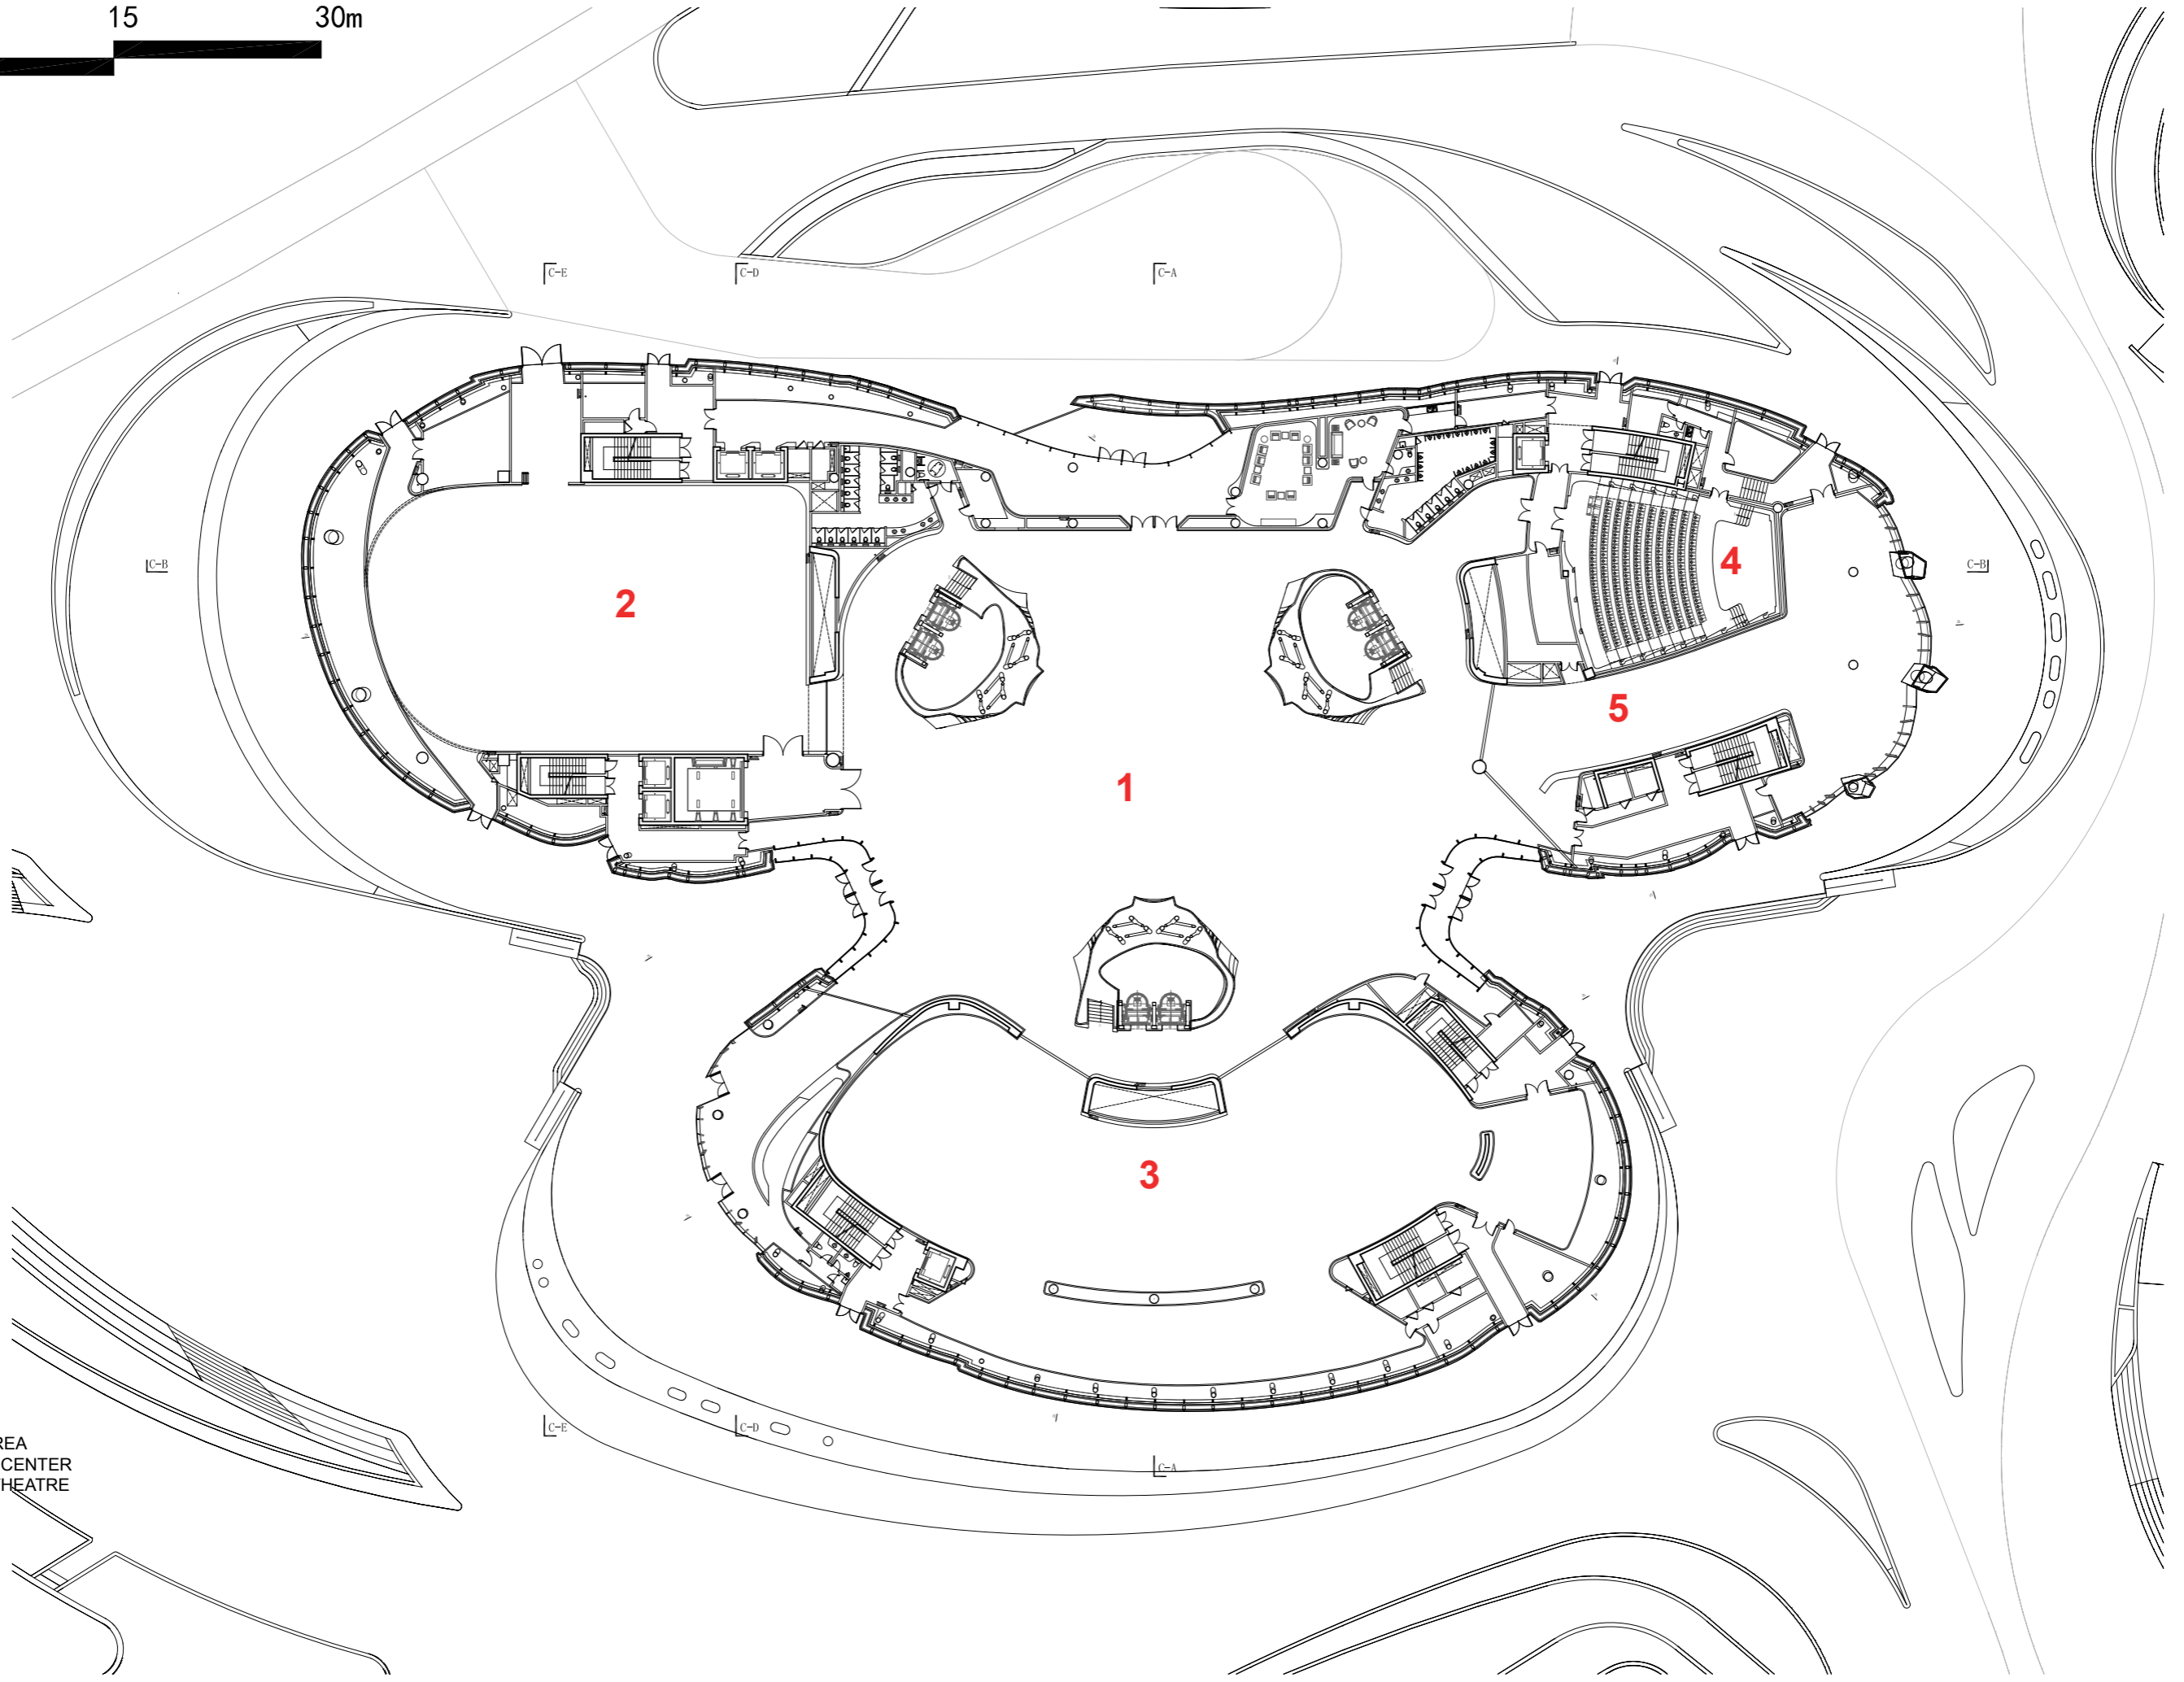


CHANGSHA MEIXIHU INTERNATIONAL CULTURE & ART CENTER - ART MUSEUM GF PLAN

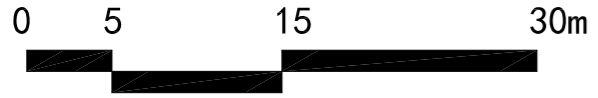

- 1. ATRIUM
- 2. BIG BOX AREA
- 3. APPLY ART CENTER
- 4. LECTURE THEATRE
- 5. SHOP