


SOUTH FRAMES ← → NORTH FRAMES

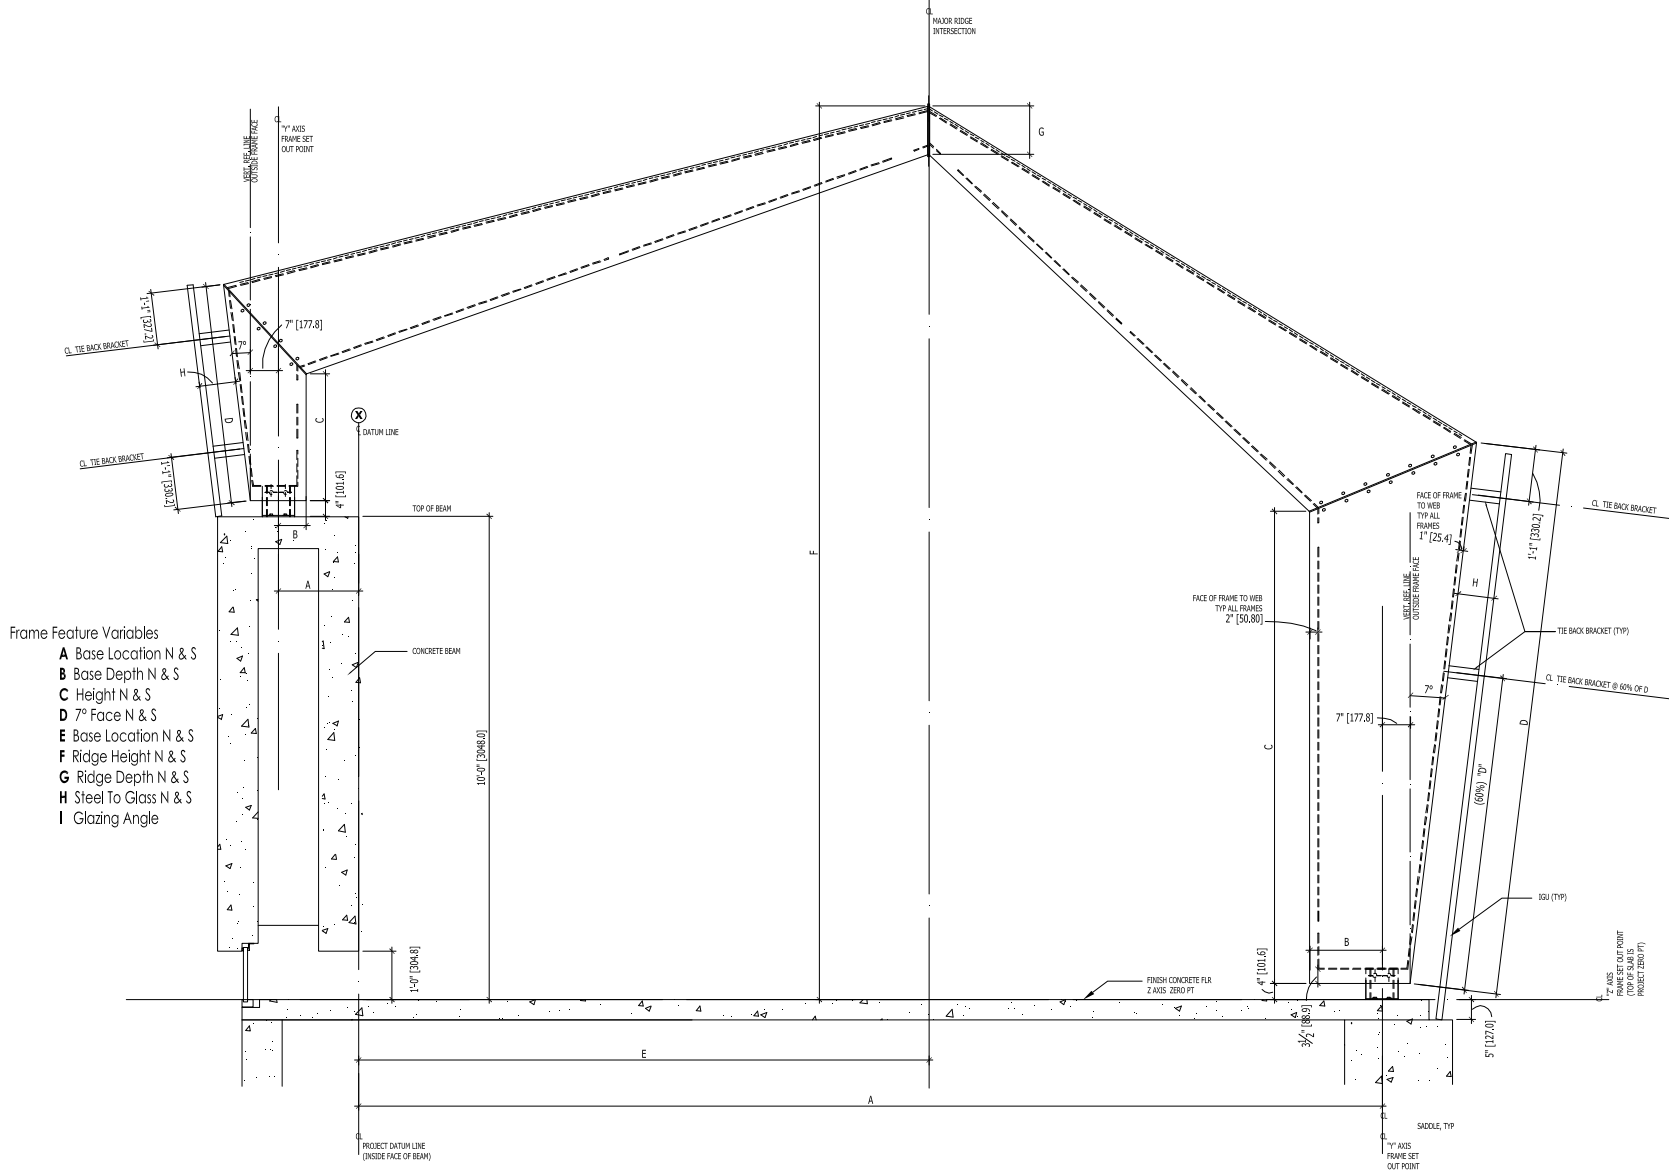

- Frame Feature Variables
- A Base Location N & S
 - B Base Depth N & S
 - C Height N & S
 - D 7° Face N & S
 - E Base Location N & S
 - F Ridge Height N & S
 - G Ridge Depth N & S
 - H Steel To Glass N & S
 - I Glazing Angle